


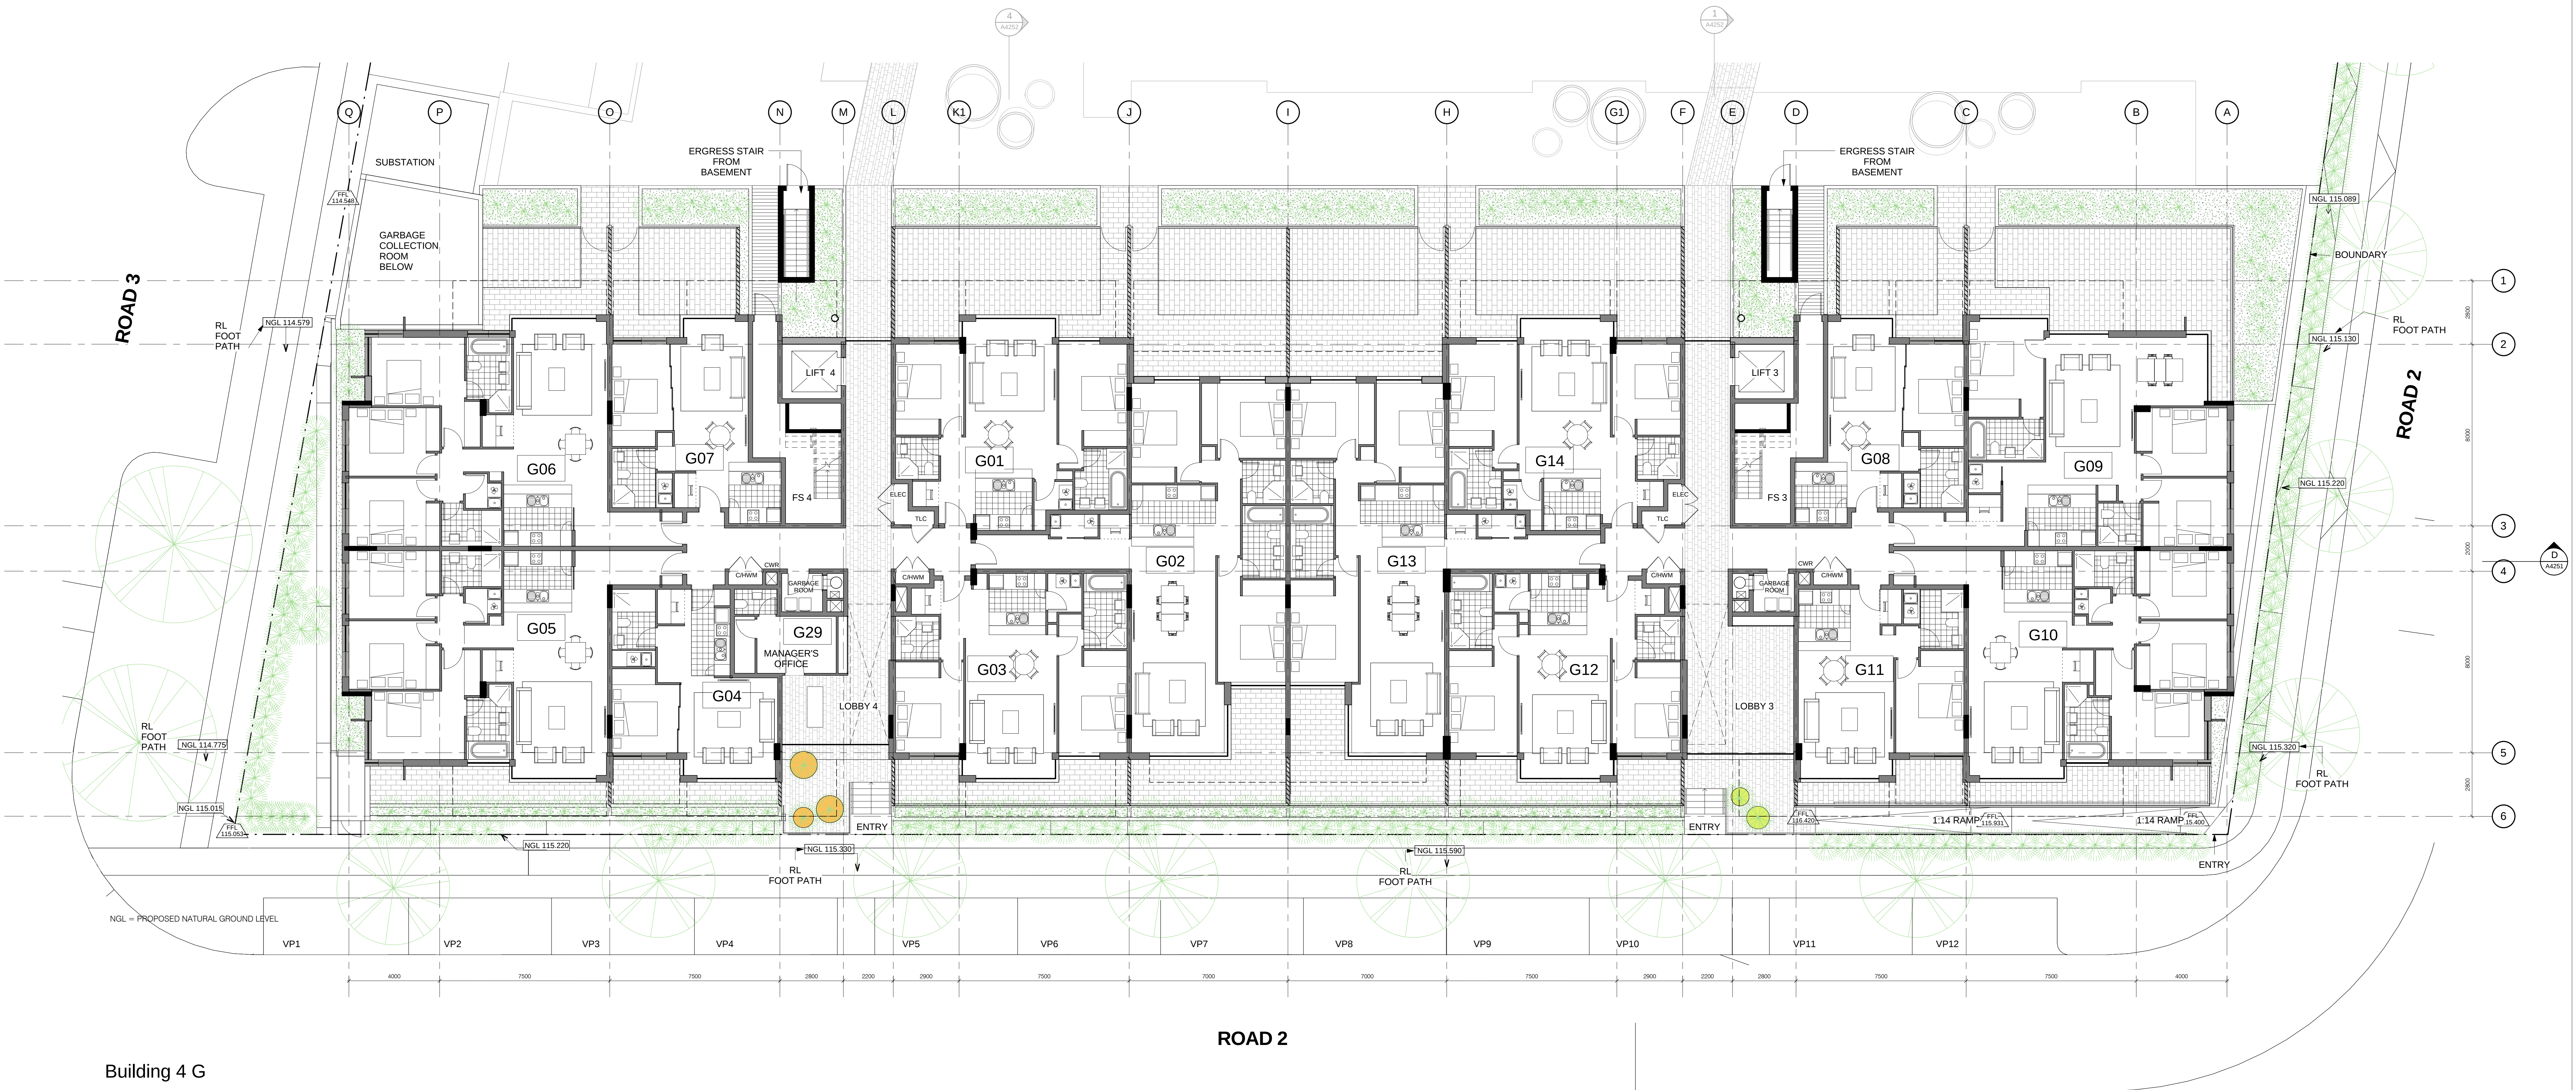


KEY

FHR FIRE HOSE REEL
FH FIRE HYDRANT
ELEC ELECTRICAL CUPBOARD
TLC TELECOM CUPBOARD
C/HWM COLD/HOT WATER METER
CWR COLD WATER RISER
VP VISITOR PARKING

NOTE:

- Furniture layout shown indicative only.
- Site and Landscape shown for context only. Refer to Landscape Drawings .

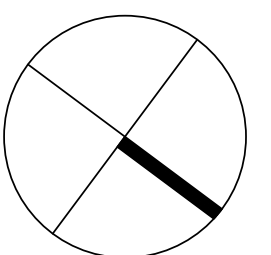

Revision		Revision		Revision		Key Plan		Consultants		Client		Architect		Drawing		Project					
PROJECT APPLICATION 28.06.2010								Landscape Architects Sturt Associates Waste Management Elephants Foot Structural Meriton Daylight/Solar Access Heggies Traffic Halcrow Nathers/Bask Efficient Living		Suite 91, Level 5, 330 Watlie Street, Ultimo NSW 2007 60B Kent Road, Mascot NSW 2020 Level 11, 528 Kent Street, NSW 2000 2 Lincon Street, Lane Cove NSW 2066 Suite 20, 809 Pacific HWY, Chatswood NSW 2067 24B/176 South Creek Road, Cromer NSW 2099		Tel : 9211 3744 Tel : 9667 4881 Tel : 9687 2888 Tel : 9427 8100 Tel : 9410 4100 Tel : 9944 0332		Meriton Apartments Pty Ltd Level 11, 528 Kent Street Sydney NSW Australia 2000 T 612 9232 4877 F 612 9221 4129 www.meriton.com.au		PTW Architects Level 17, 9 Castlereagh St Sydney NSW Australia 2000 T 612 9232 4877 F 612 9221 4129 www.ptw.com.au		PROJ NO: 209.002 SCALE: 1: 100 @A0 DATE: 02.06.2010 APPROVED: SP		Epping Park 81 Mable Lane, Epping Stage 1 (Building 4+5) A4102 PROJECT APPLICATION	
Do not scale from drawings. Verify all dimensions on site before commencing work. Copying or the reproduction of this drawing is strictly prohibited without the consent of Peddle Thomp & Walker P/L												PTW		Title Building 4 Ground Floor Plan		REVISION					
												1 2 4 1: 100 @ A0									