


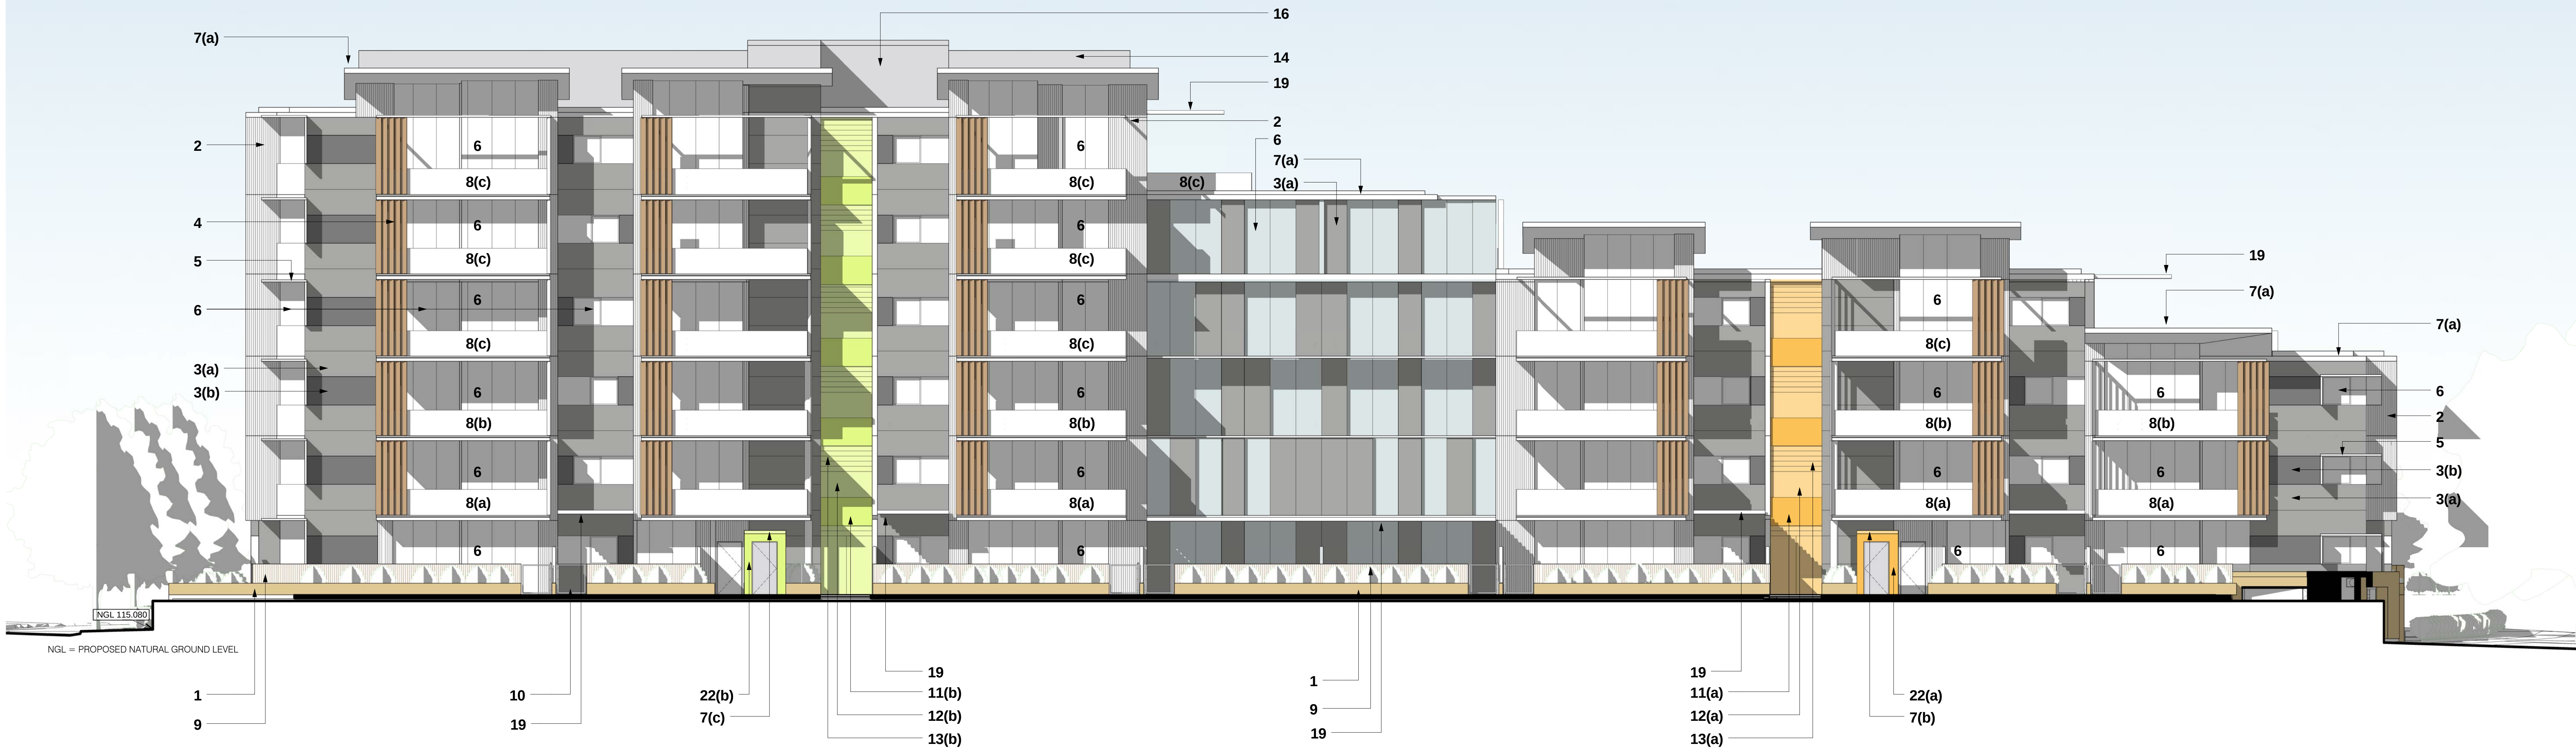

Building 4 West Elevation

SHADOWS SHOWN INDICATIVELY ONLY

### LEGEND

- |                      |                                                 |              |                                     |
|----------------------|-------------------------------------------------|--------------|-------------------------------------|
| 1                    | SPLIT FACE CONCRETE BLOCK                       | 12           | LOBBY GLAZING (VANCEVA GLAZING)     |
| 2                    | METAL WALL CLADDING                             | (a) COLOUR 1 |                                     |
| 3                    | PRECAST CONCRETE PANEL AND PAINT FINISH         | (b) COLOUR 2 |                                     |
| (a) COLOUR 1         |                                                 | (c) COLOUR 3 |                                     |
| (b) COLOUR 2         |                                                 | (d) COLOUR 4 |                                     |
| 4                    | VERTICAL SLIDING ALUMINIUM LOUVRES              | 13           | LOBBY OPERABLE WINDOW               |
| 5                    | ALUMINIUM EXTERNAL SUNSHADE                     | (a) COLOUR 1 |                                     |
| 6                    | GLAZING WITH ALUMINIUM FRAMED DOORS AND WINDOWS | (b) COLOUR 2 |                                     |
| 7                    | CONCRETE ROOF PAINT FINISH                      | (c) COLOUR 3 |                                     |
| (a) COLOUR 1         |                                                 | (d) COLOUR 4 |                                     |
| (b) COLOUR 2         |                                                 | 14           | ALUMINIUM PLANTROOM SCREEN          |
| (c) COLOUR 3         |                                                 | 15           | OPERABLE EXTERNAL HORIZONTAL SCREEN |
| (d) COLOUR 4         |                                                 | 16           | PAINT FINISH                        |
| (e) COLOUR 5         |                                                 | 17           | METAL BALUSTRADE                    |
| 8                    | GLASS BALUSTRADE                                | 18           | CARPARK VENTILATION LOUVRES         |
| (a) OPACITY / TONE 1 |                                                 | 19           | TRELLIS / PERGOLA                   |
| (b) OPACITY / TONE 2 |                                                 | 20           | SPANDREL PANEL PAINT FINISH         |
| (c) OPACITY / TONE 3 |                                                 | 21           | ROLLER SHUTTER                      |
| 9                    | FENCE                                           | 22           | WALL TILES                          |
| 10                   | METAL GATE                                      | (a) COLOUR 1 |                                     |
| 11                   | LOBBY SPANDREL PANEL                            | (b) COLOUR 2 |                                     |
| (a) COLOUR 1         |                                                 | (c) COLOUR 3 |                                     |
| (b) COLOUR 2         |                                                 | (d) COLOUR 4 |                                     |
| (c) COLOUR 3         |                                                 | 23           | OPAQUE WINDOW                       |
| (d) COLOUR 4         |                                                 |              |                                     |

### NOTE:

- Furniture layout shown indicative only.
- Site and Landscape shown for context only. Refer to Landscape Drawings .


Do not scale from drawings. Verify all dimensions on site before commencing work. Copying or the reproduction of this drawing is strictly prohibited without the consent of Peddle Thorp & Walker P/L

PROJECT APPLICATION 28.06.2010

Revision

Revision

Key Plan

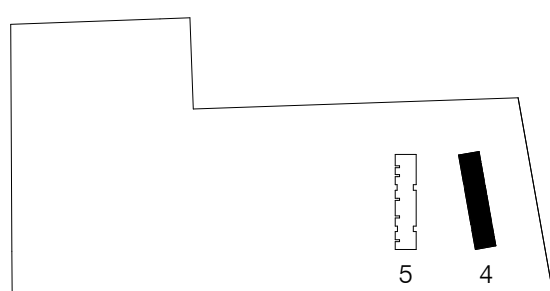

Consultants

Landscape Architects  
Waste Management  
Structural  
Daylight/Solar Access  
Traffic  
Nathers/Bask

Sturt Associates  
Elephants Foot  
Meriton  
Heggles  
Halcrow  
Efficient Living

Suite 91, Level 5, 330 Wattle Street, Ultimo NSW 2007  
60B Kent Road, Mascot NSW 2020  
Level 11, 528 Kent Street, NSW 2000  
2 Lincon Street, Lane Cove NSW 2066  
Suite 20, 809 Pacific HWY, Chatswood NSW 2067  
24B/176 South Creek Road, Cromer NSW 2099

Tel : 9211 3744  
Tel : 9667 4881  
Tel : 9287 2888  
Tel : 9427 8100  
Tel : 9410 4100  
Tel : 9944 0332

Client

Meriton Apartments Pty Ltd  
  
Level 11, 528 Kent Street  
Sydney NSW 2000  
T (02) 92872888  
F (02) 92872777  
www.meriton.com.au

Architect

PTW Architects  
  
Level 17, 9 Castlereagh St  
Sydney NSW Australia 2000  
T 612 9232 4877  
F 612 9221 4129  
www.ptw.com.au

PTW

Title Building 4 West Elevation

1:100 @ A0

Drawing

PROJ NO 259.002  
SCALE: 1:100 @A0  
DATE: 02.06.2010

APPROVED: SP

Project

Epping Park  
81 Mollies Lane, Epping  
Stage 1 (Building 4+5)

A4200  
PROJECT  
APPLICATION

REVISION