


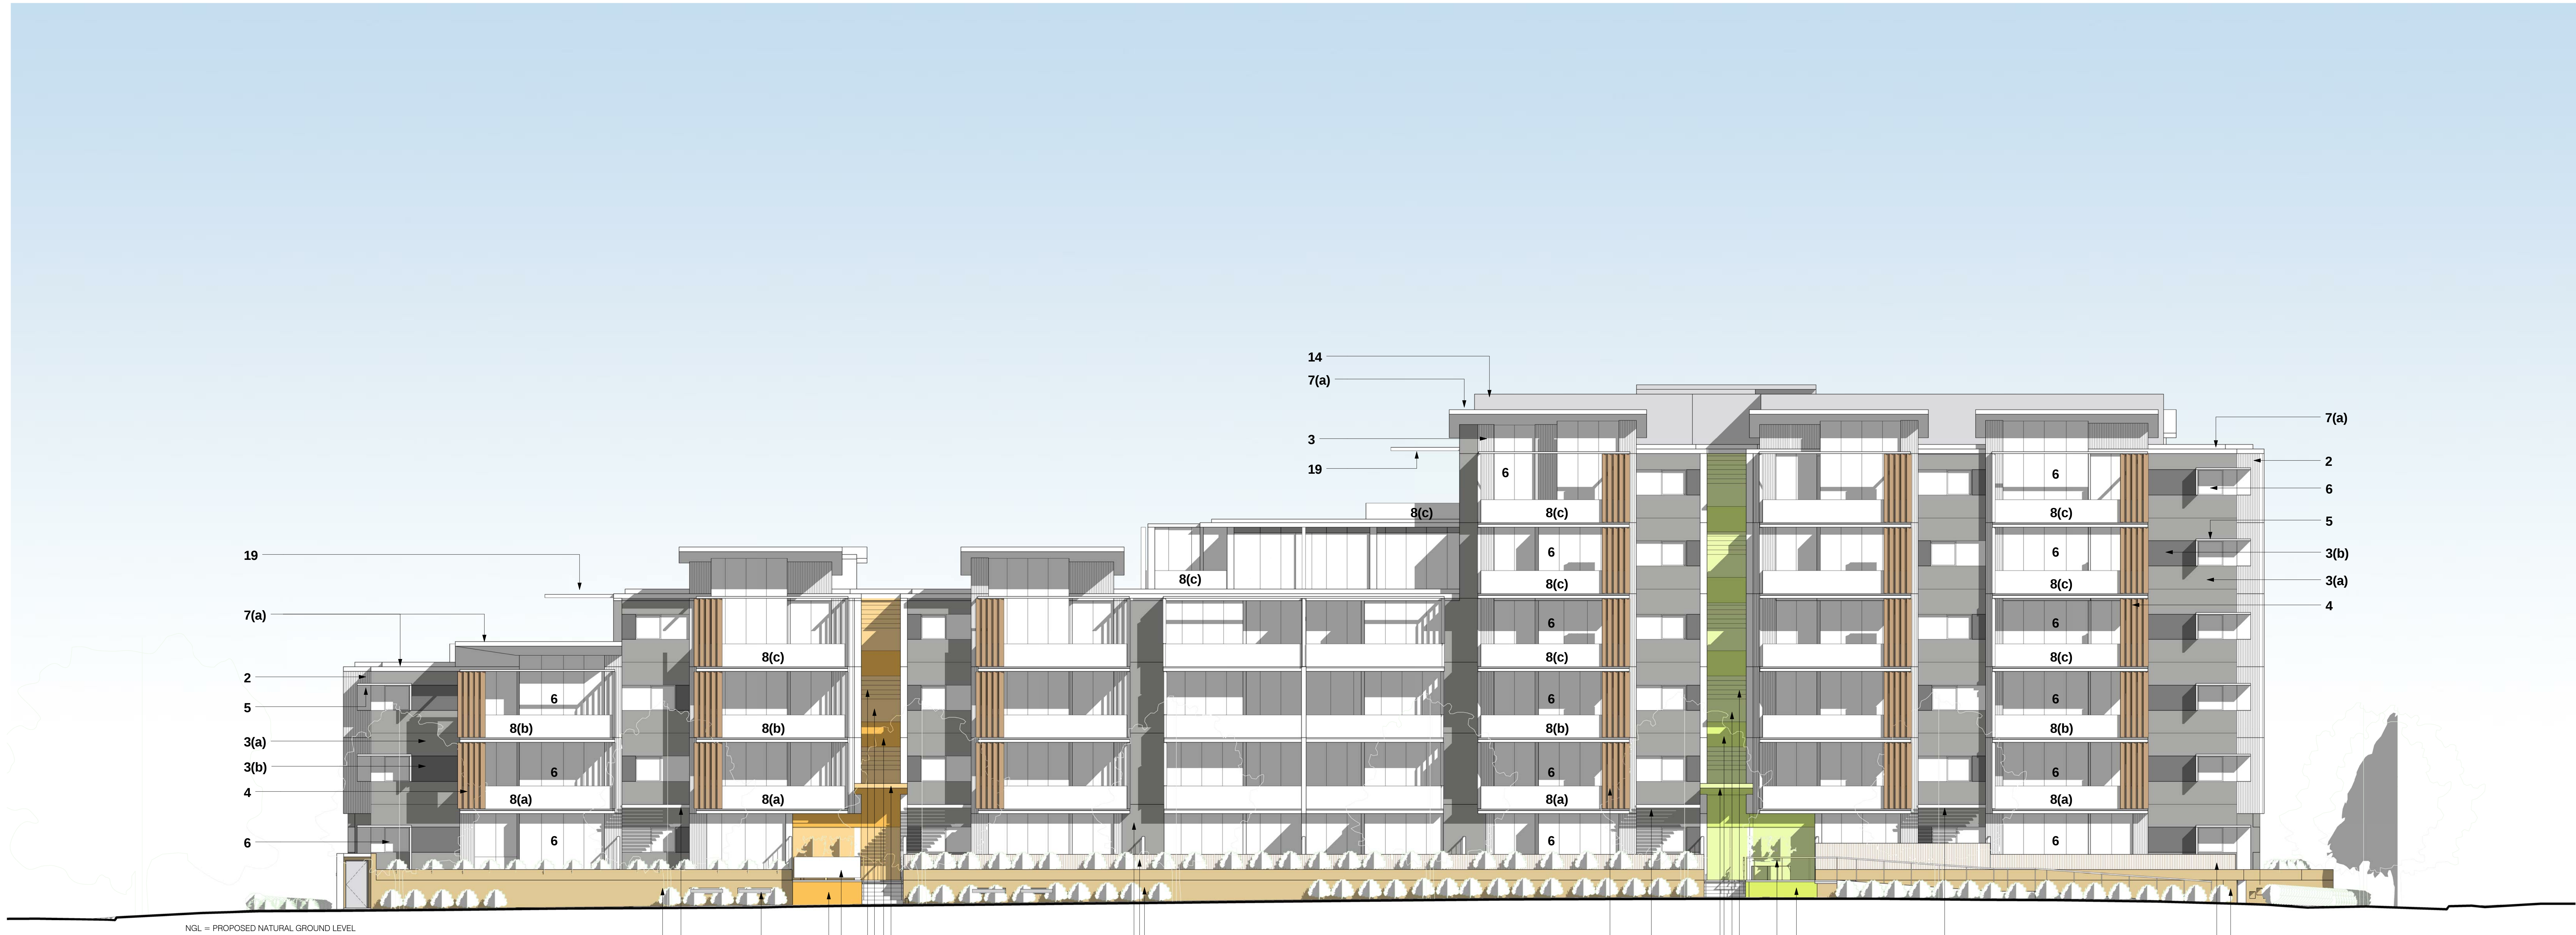

Building 4 East Elevation
SHADOWS SHOWN INDICATIVELY ONLY

LEGEND

- | | | | |
|----|---|----|-------------------------------------|
| 1 | SPLIT FACE CONCRETE BLOCK | 12 | LOBBY GLAZING (VANCEVA GLAZING) |
| 2 | METAL WALL CLADDING | | (a) COLOUR 1 |
| 3 | PRECAST CONCRETE PANEL AND PAINT FINISH | | (b) COLOUR 2 |
| | (a) COLOUR 1 | 13 | LOBBY OPERABLE WINDOW |
| | (b) COLOUR 2 | | (a) COLOUR 1 |
| 4 | VERTICAL SLIDING ALUMINIUM LOUVRES | | (b) COLOUR 2 |
| 5 | ALUMINIUM EXTERNAL SUNSHADE | | (c) COLOUR 3 |
| 6 | GLAZING WITH ALUMINIUM FRAMED DOORS AND WINDOWS | | (d) COLOUR 4 |
| 7 | CONCRETE ROOF PAINT FINISH | 14 | ALUMINIUM PLANTROOM SCREEN |
| | (a) COLOUR 1 | 15 | OPERABLE EXTERNAL HORIZONTAL SCREEN |
| | (b) COLOUR 2 | 16 | PAINT FINISH |
| | (c) COLOUR 3 | 17 | METAL BALUSTRADE |
| | (d) COLOUR 4 | 18 | CARPARK VENTILATION LOUVRES |
| | (e) COLOUR 5 | 19 | TRELLIS / PERGOLA |
| 8 | GLASS BALUSTRADE | 20 | SPANDREL PANEL PAINT FINISH |
| | (a) OPACITY / TONE 1 | 21 | ROLLER SHUTTER |
| | (b) OPACITY / TONE 2 | 22 | WALL TILES |
| | (c) OPACITY / TONE 3 | | (a) COLOUR 1 |
| 9 | FENCE | | (b) COLOUR 2 |
| 10 | METAL GATE | | (c) COLOUR 3 |
| 11 | LOBBY SPANDREL PANEL | 23 | OPAQUE WINDOW |
| | (a) COLOUR 1 | | (d) COLOUR 4 |
| | (b) COLOUR 2 | | |
| | (c) COLOUR 3 | | |
| | (d) COLOUR 4 | | |

NOTE:

- Furniture layout shown indicative only.
- Site and Landscape shown for context only. Refer to Landscape Drawings .


Do not scale from drawings. Verify all dimensions on site before commencing work. Copying or the reproduction of this drawing is strictly prohibited without the consent of Peddle Thorp & Walker P/L

Revision PROJECT APPLICATION 28.06.2010

Revision

Revision

Key Plan

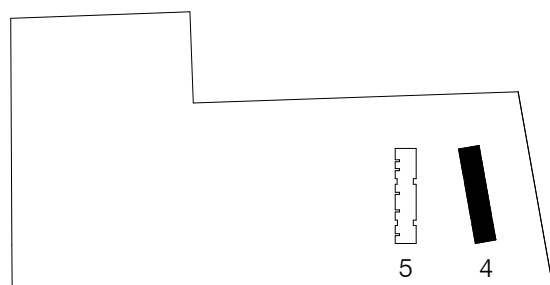

Consultants

Landscape Architects
Waste Management
Structural
Daylight/Solar Access
Traffic
Nathens/Bask

Sturt Associates
Elephants Foot
Meriton
Heggles
Halcrow
Efficient Living

Suite 91, Level 5, 330 Watlie Street, Ultimo NSW 2007
608 Kent Road, Mascot NSW 2020
Level 11, 528 Kent Street, NSW 2000
2 Lincon Street, Lane Cove NSW 2066
Suite 20, 809 Pacific HWY, Chatswood NSW 2067
248/176 South Creek Road, Cromer NSW 2099

Tel : 9211 3744
Tel : 9667 4881
Tel : 9287 2888
Tel : 9427 8100
Tel : 9410 4100
Tel : 9944 0332

Client

Meriton Apartments Pty Ltd
Level 11, 528 Kent Street
Sydney NSW 2000
T (02) 92872888
F (02) 92872777
www.meriton.com.au

Architect

PTW Architects
Level 17, 9 Castlereagh St
Sydney NSW Australia 2000
T 612 9232 4877
F 612 9221 4129
www.ptw.com.au

PTW

Title Building 4 East Elevation

Scale 1:100 @ A0

Drawing

PROJ NO 259.002
SCALE: 1:100 @A0
DATE: 02.06.2010

APPROVED: SP

Project

Epping Park
81 Mebbes Lane, Epping
Stage 1 (Building 4+5)

A4201
PROJECT
APPLICATION

REVISION