



LEGEND:

SL-5

Noise Logger Location

01

Construction Noise Catchment Area


Heggies Pty Ltd
2 Lincoln Street
Lane Cove NSW 2056 Australia
PO Box 176 Lane Cove NSW 1585
Email address: sydney@heggies.com.au
Telephone: 02 9427 8100 Facsimile: 02 9427 8200



10-7434 M2 Upgrade Project
Site Plan
Page 1 of 4

10-7434 Appendix B - Site Plan.dwg

DRAWING NO.
10-7434, Site Plan

REVISION
0

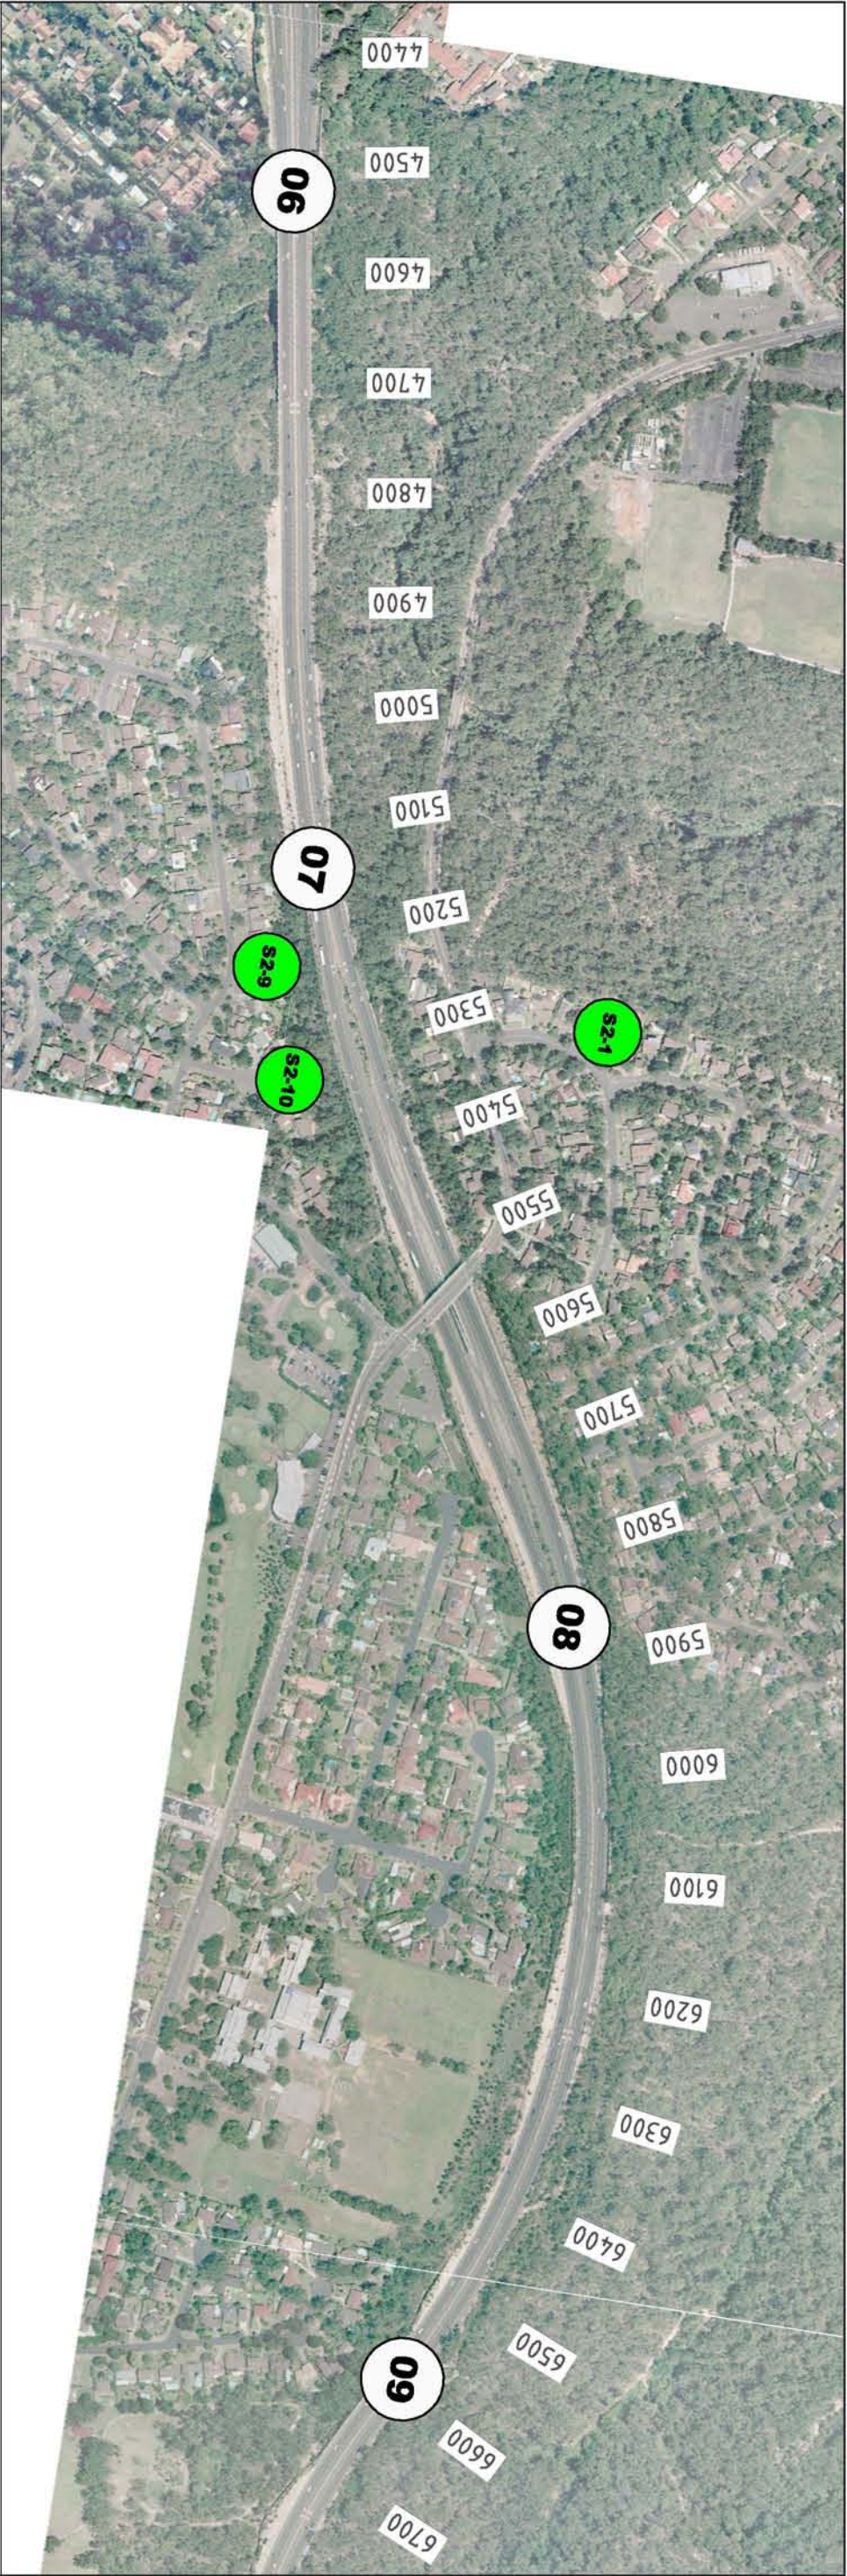

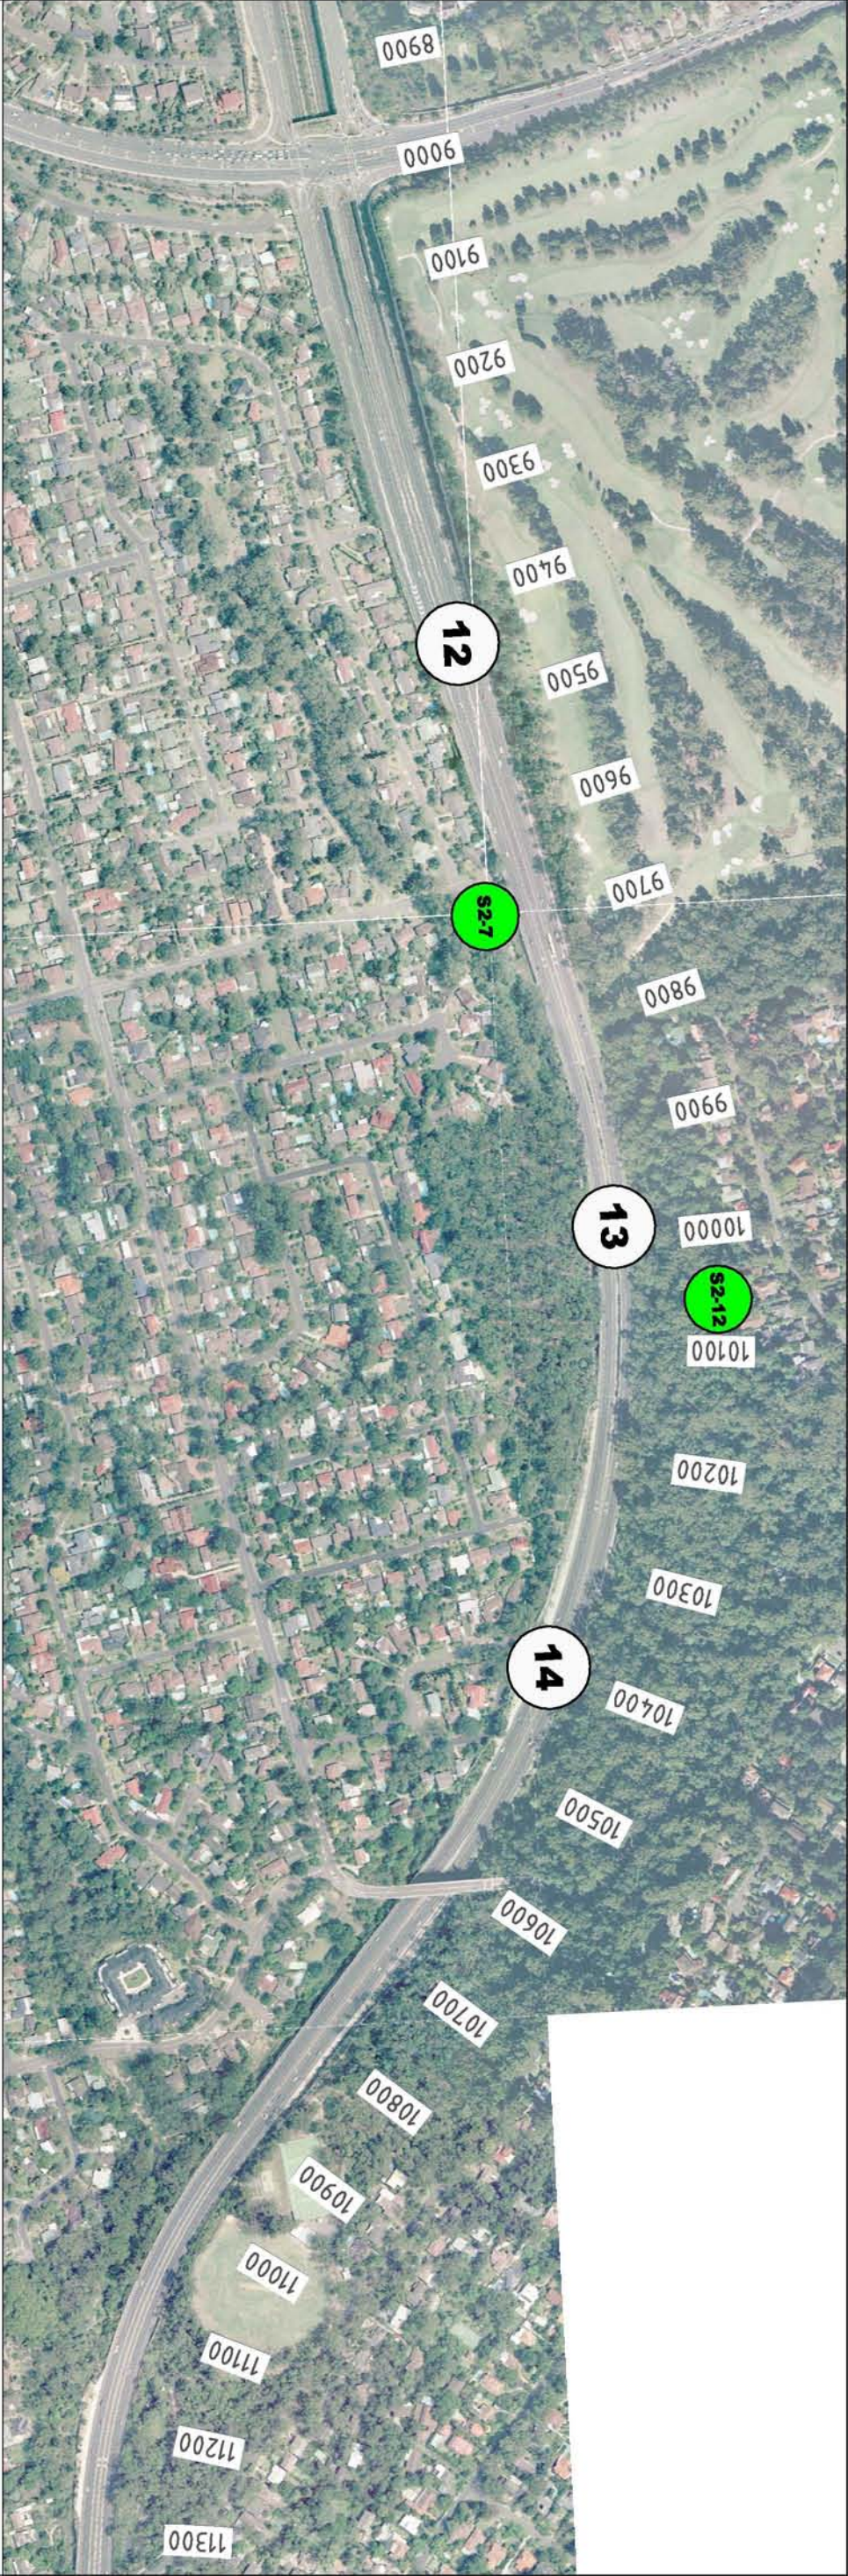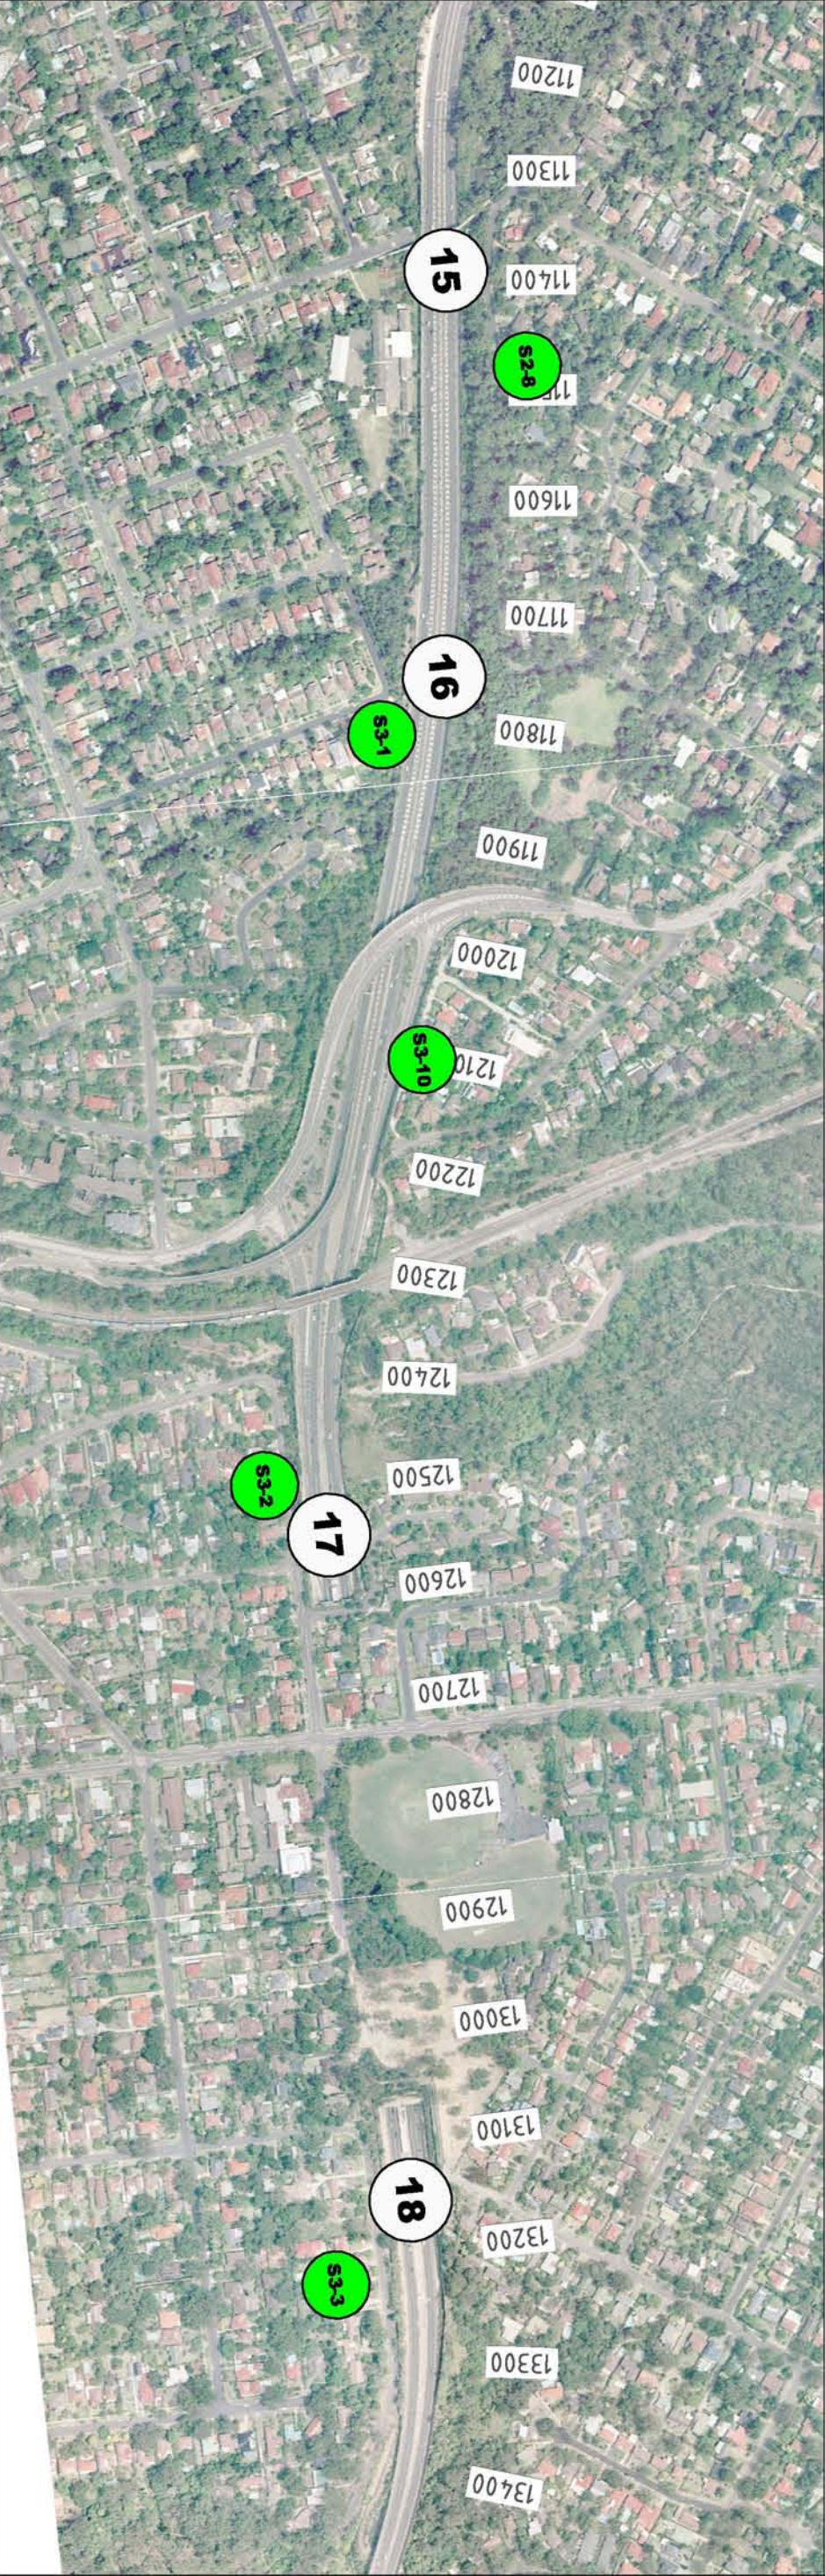

REV. DATE	1 Jan 2016	APPROVED / ISSUED DESCRIPTION	ALM	PREPARED	MG	0	60	120	Scale = 1:6000	LEGEND:	01	Noise Logger Location	01	Construction Noise Catchment Area	FILE NAME	10-7434M1 Appendix B - Site Plan.dwg	DRAWING NO.	10-7434_M2 Upgrade Project	10-7434_M2 Upgrade Project	Page 3 of 4	REVISION	0
-----------	------------	-------------------------------	-----	----------	----	---	----	-----	----------------	---------	----	-----------------------	----	-----------------------------------	-----------	--------------------------------------	-------------	----------------------------	----------------------------	-------------	----------	---

