

DRAWING LIST


PA 0000	COVER SHEET + SITE LOCATION	N.T.S
PA 1000	SITE PLAN EXISTING	1:400
PA 1001	SITE PLAN PROPOSED	1:400
PA 1100	DEMOLITION PLAN	1:400

SITE A: RESEARCH AND RESOURCE CENTRE

PA 2001	BASEMENT 1 PLAN	1:200
PA 2002	BASEMENT 2 PLAN	1:200
PA 2003	BASEMENT 3 PLAN	1:200
PA 2101	LEVEL 1 PLAN	1:200
PA 2102	LEVEL 2 PLAN	1:200
PA 2103	LEVEL 3 PLAN	1:200
PA 2104	LEVEL 4 PLAN	1:200
PA 2105	LEVEL 5 PLAN	1:200
PA 2106	LEVEL 6 PLAN	1:200
PA 2107	LEVEL 7 PLAN	1:200
PA 2108	ROOF PLAN	1:200
PA 2800	AREA SUMMARY	N.T.S
PA 3100	ELEVATIONS	1:200
PA 3101	ELEVATIONS	1:200
PA 3200	SECTIONS	1:200
PA 3201	SECTIONS	1:200
PA 3202	ESD SECTION	1:200
PA 3300	PHOTOMONTAGE 1	N.T.S
PA 3301	PHOTOMONTAGE 2	N.T.S
PA 3302	PHOTOMONTAGE 3	N.T.S
PA 3800	SHADOW DIAGRAMS 1	N.T.S
PA 3801	SHADOW DIAGRAMS 2	N.T.S
PA 3802	SHADOW DIAGRAMS 3	N.T.S
PA 4200	MATERIALS BOARD	N.T.S

SITE B: CARPARKING TO RESEARCH AND RESOURCE CENTRE

PA 2120	GROUND FLOOR PLAN	1:250
PA 3120	ELEVATIONS AND SECTION	1:250

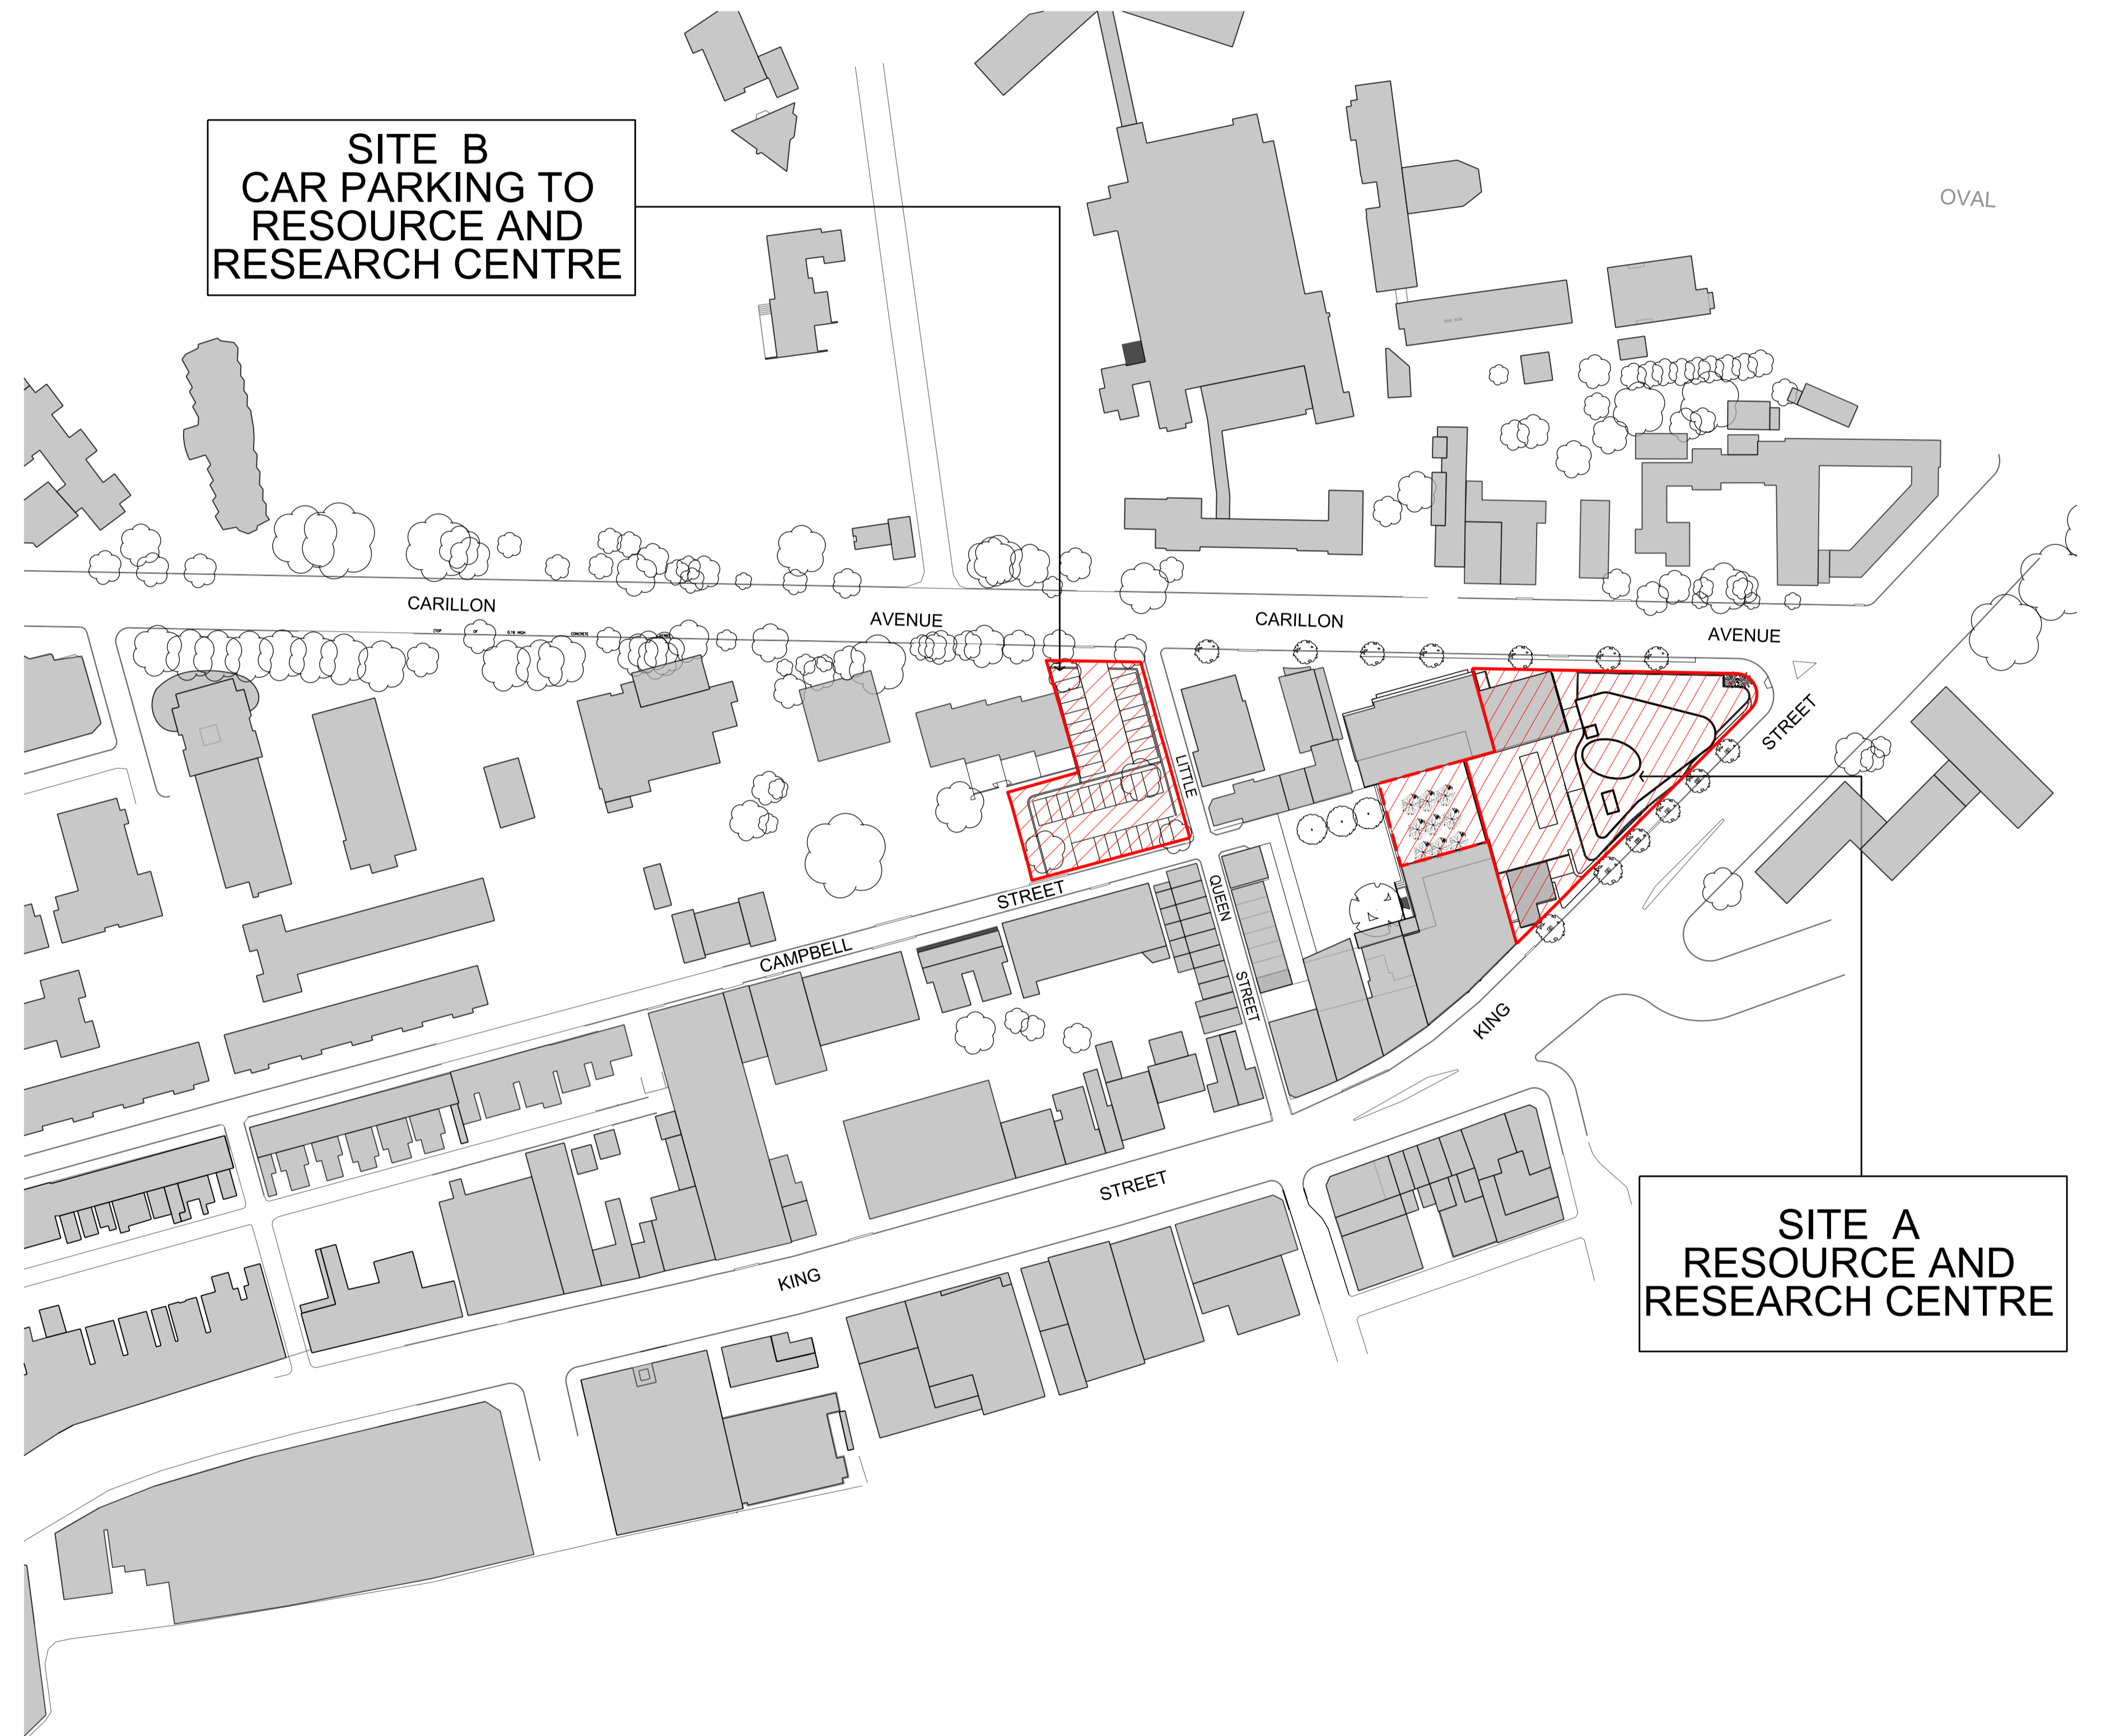

**SITE B
CAR PARKING TO
RESOURCE AND
RESEARCH CENTRE**

**SITE A
RESOURCE AND
RESEARCH CENTRE**

No	Date	Description	Ver	App'd
A	09/10/09	PROJECT APPLICATION ISSUE	JG	ML
B	16/07/10	ISSUED FOR REVIEW	SN	ML
C	28/07/10	UPDATED	SN	ML
D	30/08/10	PREFERRED PROJECT ISSUE	SN	ML

Do not scale drawings. Use figured dimensions only. Check & verify levels and dimensions on site prior to the commencement of any work, the preparation of shop drawings or the fabrication of components.
This drawing is the copyright of Allen Jack + Cotlier Architects and is protected under the Copyright Act 1968. Do not alter, reproduce or transmit in any form, or by any means without the express permission of Allen Jack + Cotlier Architects.
Nominated Architects: Michael Heenan 5264, Peter Ireland 6665, Reginald Smith 3312, Peter Stranath 3372

Site Location Plan

Client
MOORE THEOLOGICAL COLLEGE

Architect
AJ+C
ALLEN JACK+COTLIER
79 Myrtle Street Chippendale NSW 2008 AUSTRALIA
ph +61 2 9311 8222 fx +61 2 9311 8200 ABN 53 003 782 250

Project
MOORE COLLEGE RESOURCE AND RESEARCH CENTRE

1 KING STREET NEWTOWN

Proj No. 07075

Drawing Title
COVER SHEET + SITE LOCATION

Drawing Status
PROJECT APPLICATION

Scale
NTS

Drawing No
PA0000

Issue
D

0 10 20 50 80mm