


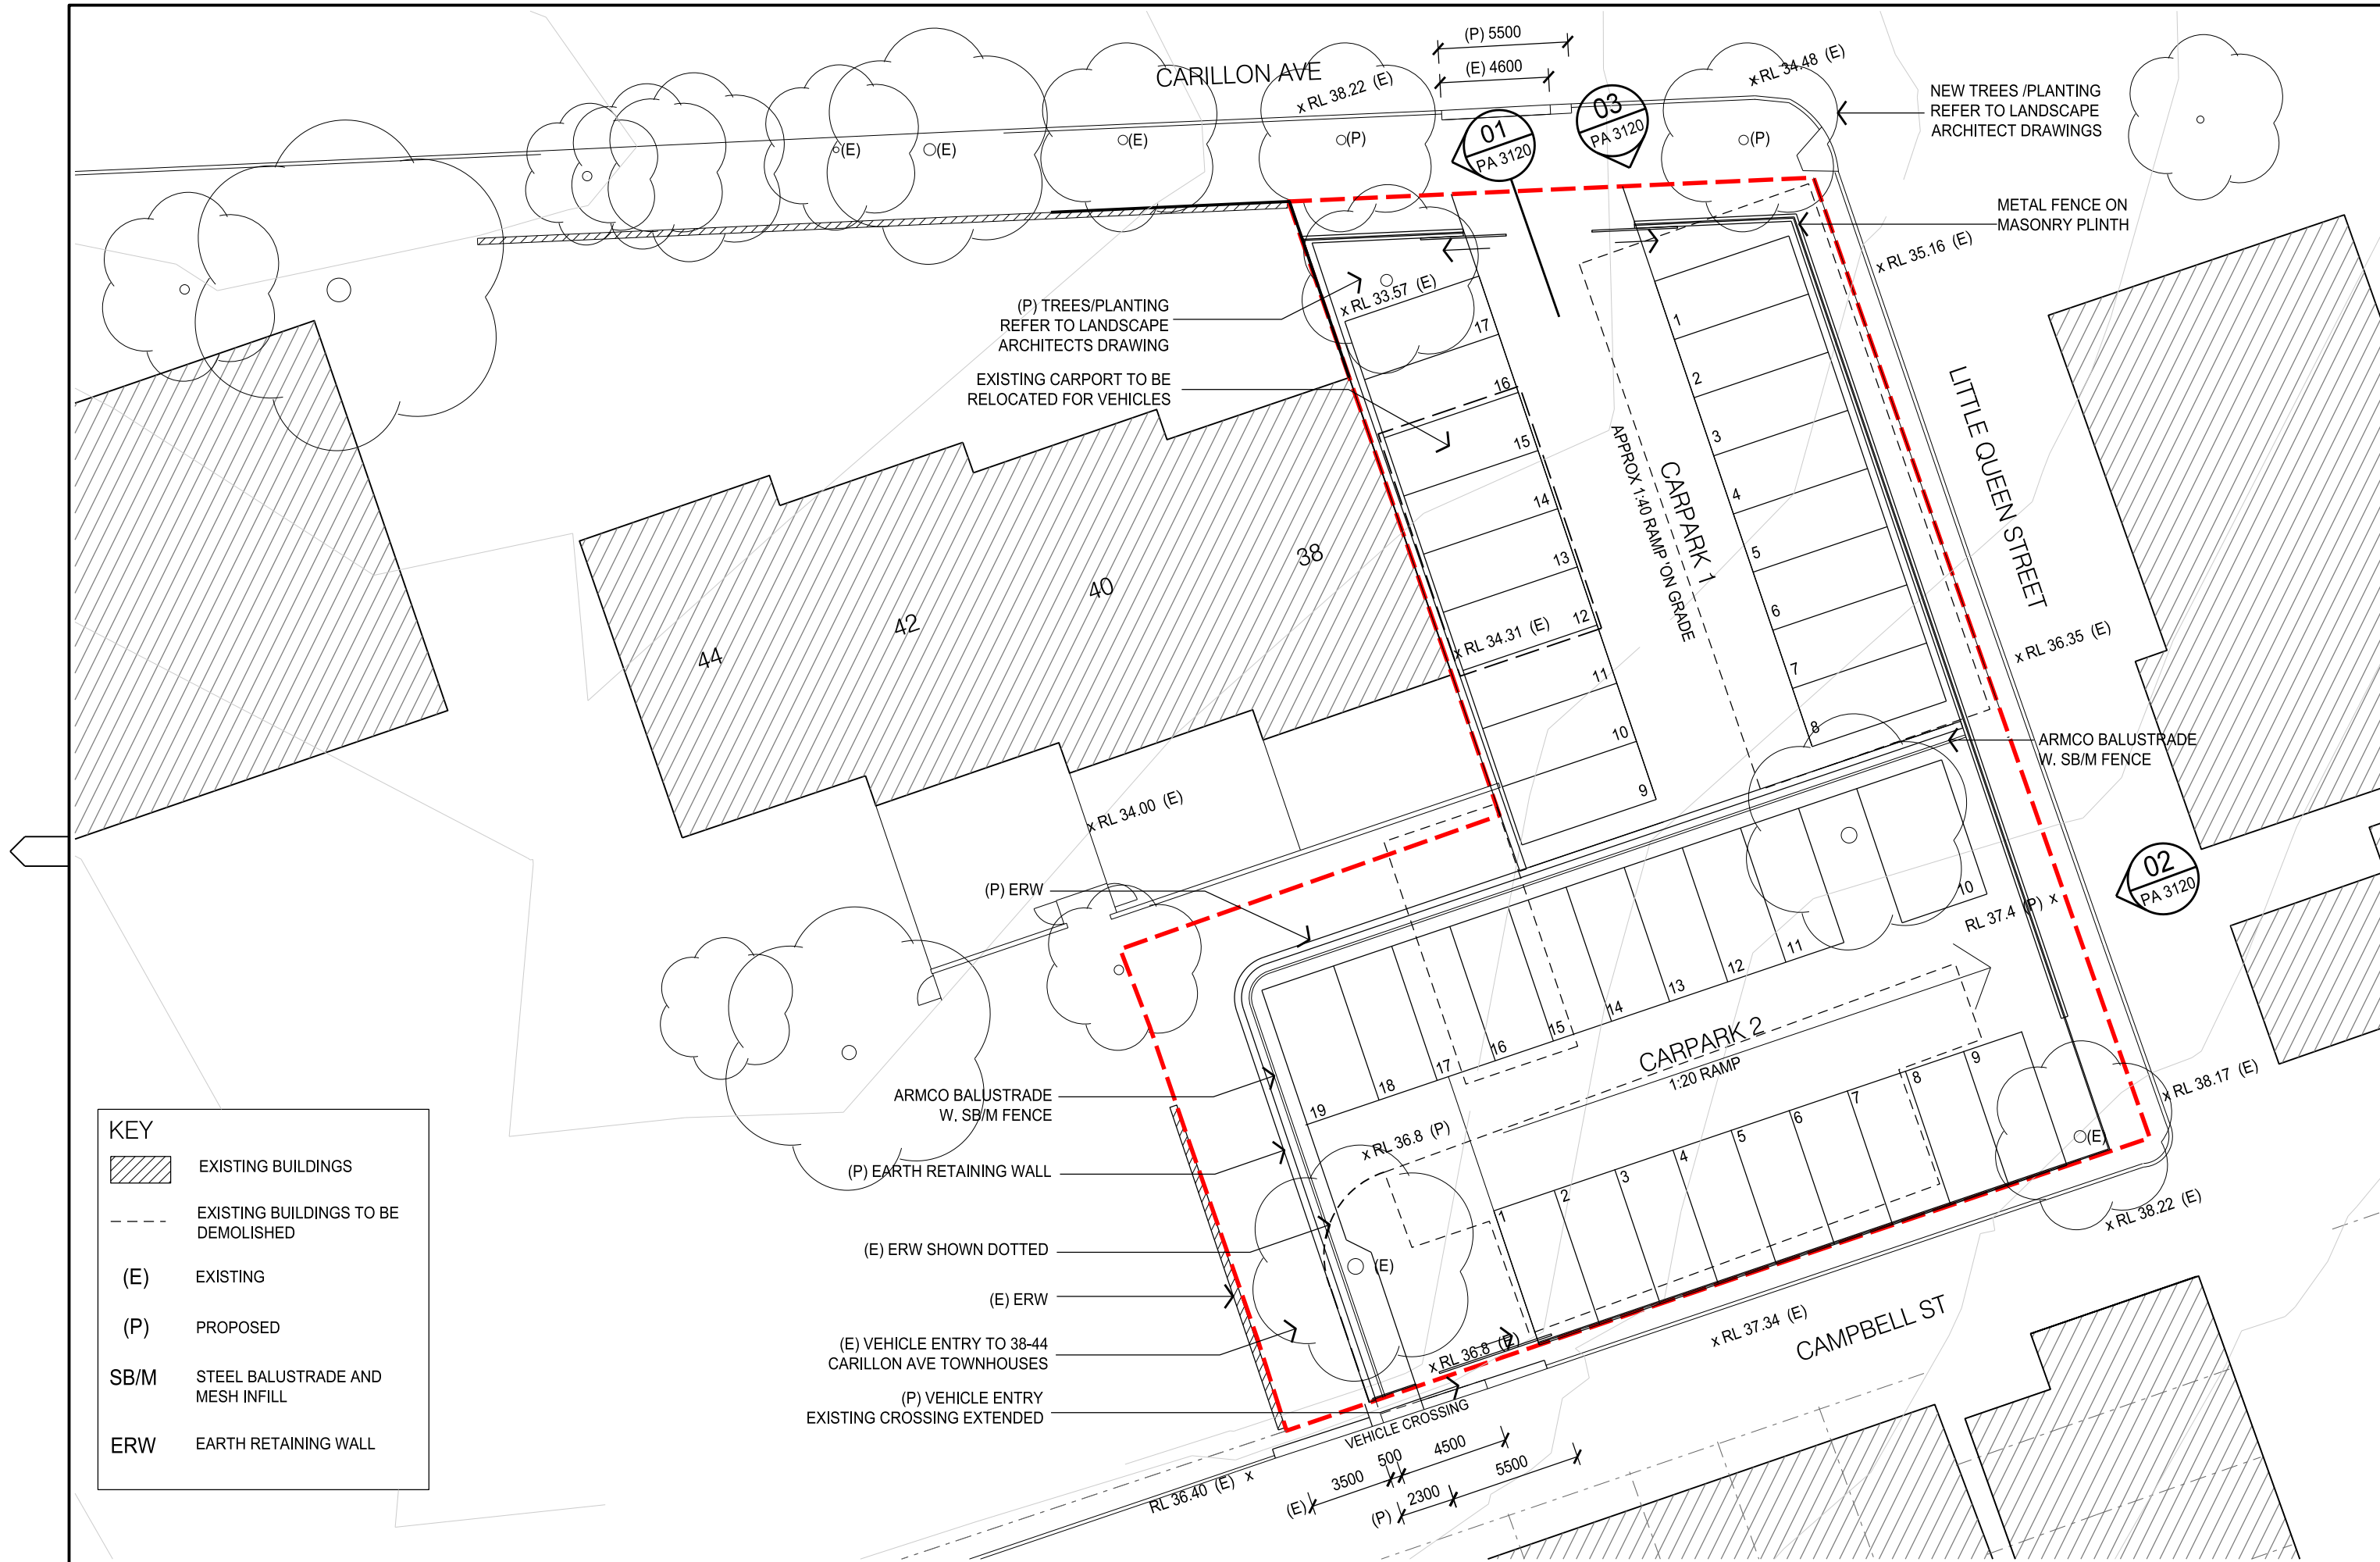

KEY

EXISTING BUILDINGS

EXISTING BUILDINGS TO BE DEMOLISHED

(E)

EXISTING

(P)

PROPOSED

SB/M

STEEL BALUSTRADE AND MESH INFILL

ERW

EARTH RETAINING WALL

Do not scale drawings. Use figured dimensions only. Check & verify levels and dimensions on site prior to the commencement of any work, the preparation of shop drawings or the fabrication of components.

This drawing is the copyright of Allen Jack + Cotter Architects and is protected under the Copyright Act 1968. Do not alter, reproduce or transmit in any form, or by any means without the express permission of Allen Jack + Cotter Architects.

Nominated Architects: Michael Heenan 5264, Peter Ireland 6665, Reginald Smith 3392, Peter Stronach 3392.

Revisions <table><tr><th>No</th><th>Date</th><th>Description</th><th>Var</th><th>App'd</th></tr><tr><td>A</td><td>09/10/09</td><td>PROJECT APPLICATION ISSUE</td><td>JG</td><td>ML</td></tr><tr><td>B</td><td>29/06/10</td><td>AMENDED</td><td>SN</td><td>ML</td></tr><tr><td>C</td><td>16/07/10</td><td>ISSUED FOR REVIEW</td><td>SN</td><td>ML</td></tr><tr><td>D</td><td>29/07/10</td><td>UPDATED</td><td>SN</td><td>ML</td></tr><tr><td>E</td><td>30/08/10</td><td>PREFERRED PROJECT ISSUE</td><td>SN</td><td>ML</td></tr></table>					No	Date	Description	Var	App'd	A	09/10/09	PROJECT APPLICATION ISSUE	JG	ML	B	29/06/10	AMENDED	SN	ML	C	16/07/10	ISSUED FOR REVIEW	SN	ML	D	29/07/10	UPDATED	SN	ML	E	30/08/10	PREFERRED PROJECT ISSUE	SN	ML	Site Location Plan		Client MOORE THEOLOGICAL COLLEGE		Architect AJ+C ALLEN JACK+COTTER 79 Myrtle Street Chippendale NSW 2008 AUSTRALIA ph +61 2 9311 8222 fx +61 2 9311 8200 ABN 53 003 782 250		Project MOORE COLLEGE RESOURCE AND RESEARCH CENTRE 1 KING STREET NEWTOWN Proj No. 07075		Drawing Title GROUND FLOOR PLAN Drawing Status PROJECT APPLICATION - SITE B		Scale 1:250 @A3 Drawing No PA 2120 Issue E	
No	Date	Description	Var	App'd	
A	09/10/09	PROJECT APPLICATION ISSUE	JG	ML	
B	29/06/10	AMENDED	SN	ML	
C	16/07/10	ISSUED FOR REVIEW	SN	ML	
D	29/07/10	UPDATED	SN	ML	
E	30/08/10	PREFERRED PROJECT ISSUE	SN	ML	
Do not scale drawings. Use figured dimensions only. Check & verify levels and dimensions on site prior to the commencement of any work, the preparation of shop drawings or the fabrication of components. This drawing is the copyright of Allen Jack + Cotter Architects and is protected under the Copyright Act 1968. Do not alter, reproduce or transmit in any form, or by any means without the express permission of Allen Jack + Cotter Architects. Nominated Architects: Michael Heenan 5264, Peter Ireland 6661, Reginald Smith 3312, Peter Stronach 3372									N  0 2 4 10m 																																					

REF: G:\Projects\07_075_Moore_College_Masterplan_design_files\sheet_files\07075_PA_2120.dgn
PLOT DATE & TIME: 30/08/2010 5:36:08 PM PLOTTED & CHECKED BY: Norton