

DRAWING LIST


S75W 0000	COVER SHEET + SITE LOCATION	N.T.S
S75W 1000	SITE PLAN EXISTING	1:400
S75W 1001	SITE PLAN PROPOSED	1:400
S75W 1100	DEMOLITION PLAN	1:400

SITE A: RESEARCH AND RESOURCE CENTRE

S75W 2001	BASEMENT 1 PLAN	1:200
S75W 2100	LEVEL GROUND PLAN	1:200
S75W 2101	LEVEL 1 PLAN	1:200
S75W 2102	LEVEL 2 PLAN	1:200
S75W 2103	LEVEL 3 PLAN	1:200
S75W 2104	LEVEL 4 PLAN	1:200
S75W 2105	LEVEL 5 PLAN	1:200
S75W 2106	LEVEL 6 PLAN	1:200
S75W 2107	ROOF PLAN	1:200
S75W 2800	AREA SUMMARY	N.T.S
S75W 3100	ELEVATIONS	1:200
S75W 3101	ELEVATIONS	1:200
S75W 3200	SECTIONS	1:200
S75W 3300	PHOTOMONTAGE 1	N.T.S
S75W 3301	PHOTOMONTAGE 2	N.T.S
S75W 3302	PHOTOMONTAGE 3	N.T.S
S75W 3800	SHADOW DIAGRAMS 1	N.T.S
S75W 3801	SHADOW DIAGRAMS 2	N.T.S
S75W 3802	SHADOW DIAGRAMS 3	N.T.S
S75W 4200	MATERIALS BOARD	N.T.S

SITE B: CARPARKING TO RESEARCH AND RESOURCE CENTRE

S75W 2120	GROUND FLOOR PLAN	1:250
S75W 3120	ELEVATIONS AND SECTION	1:250

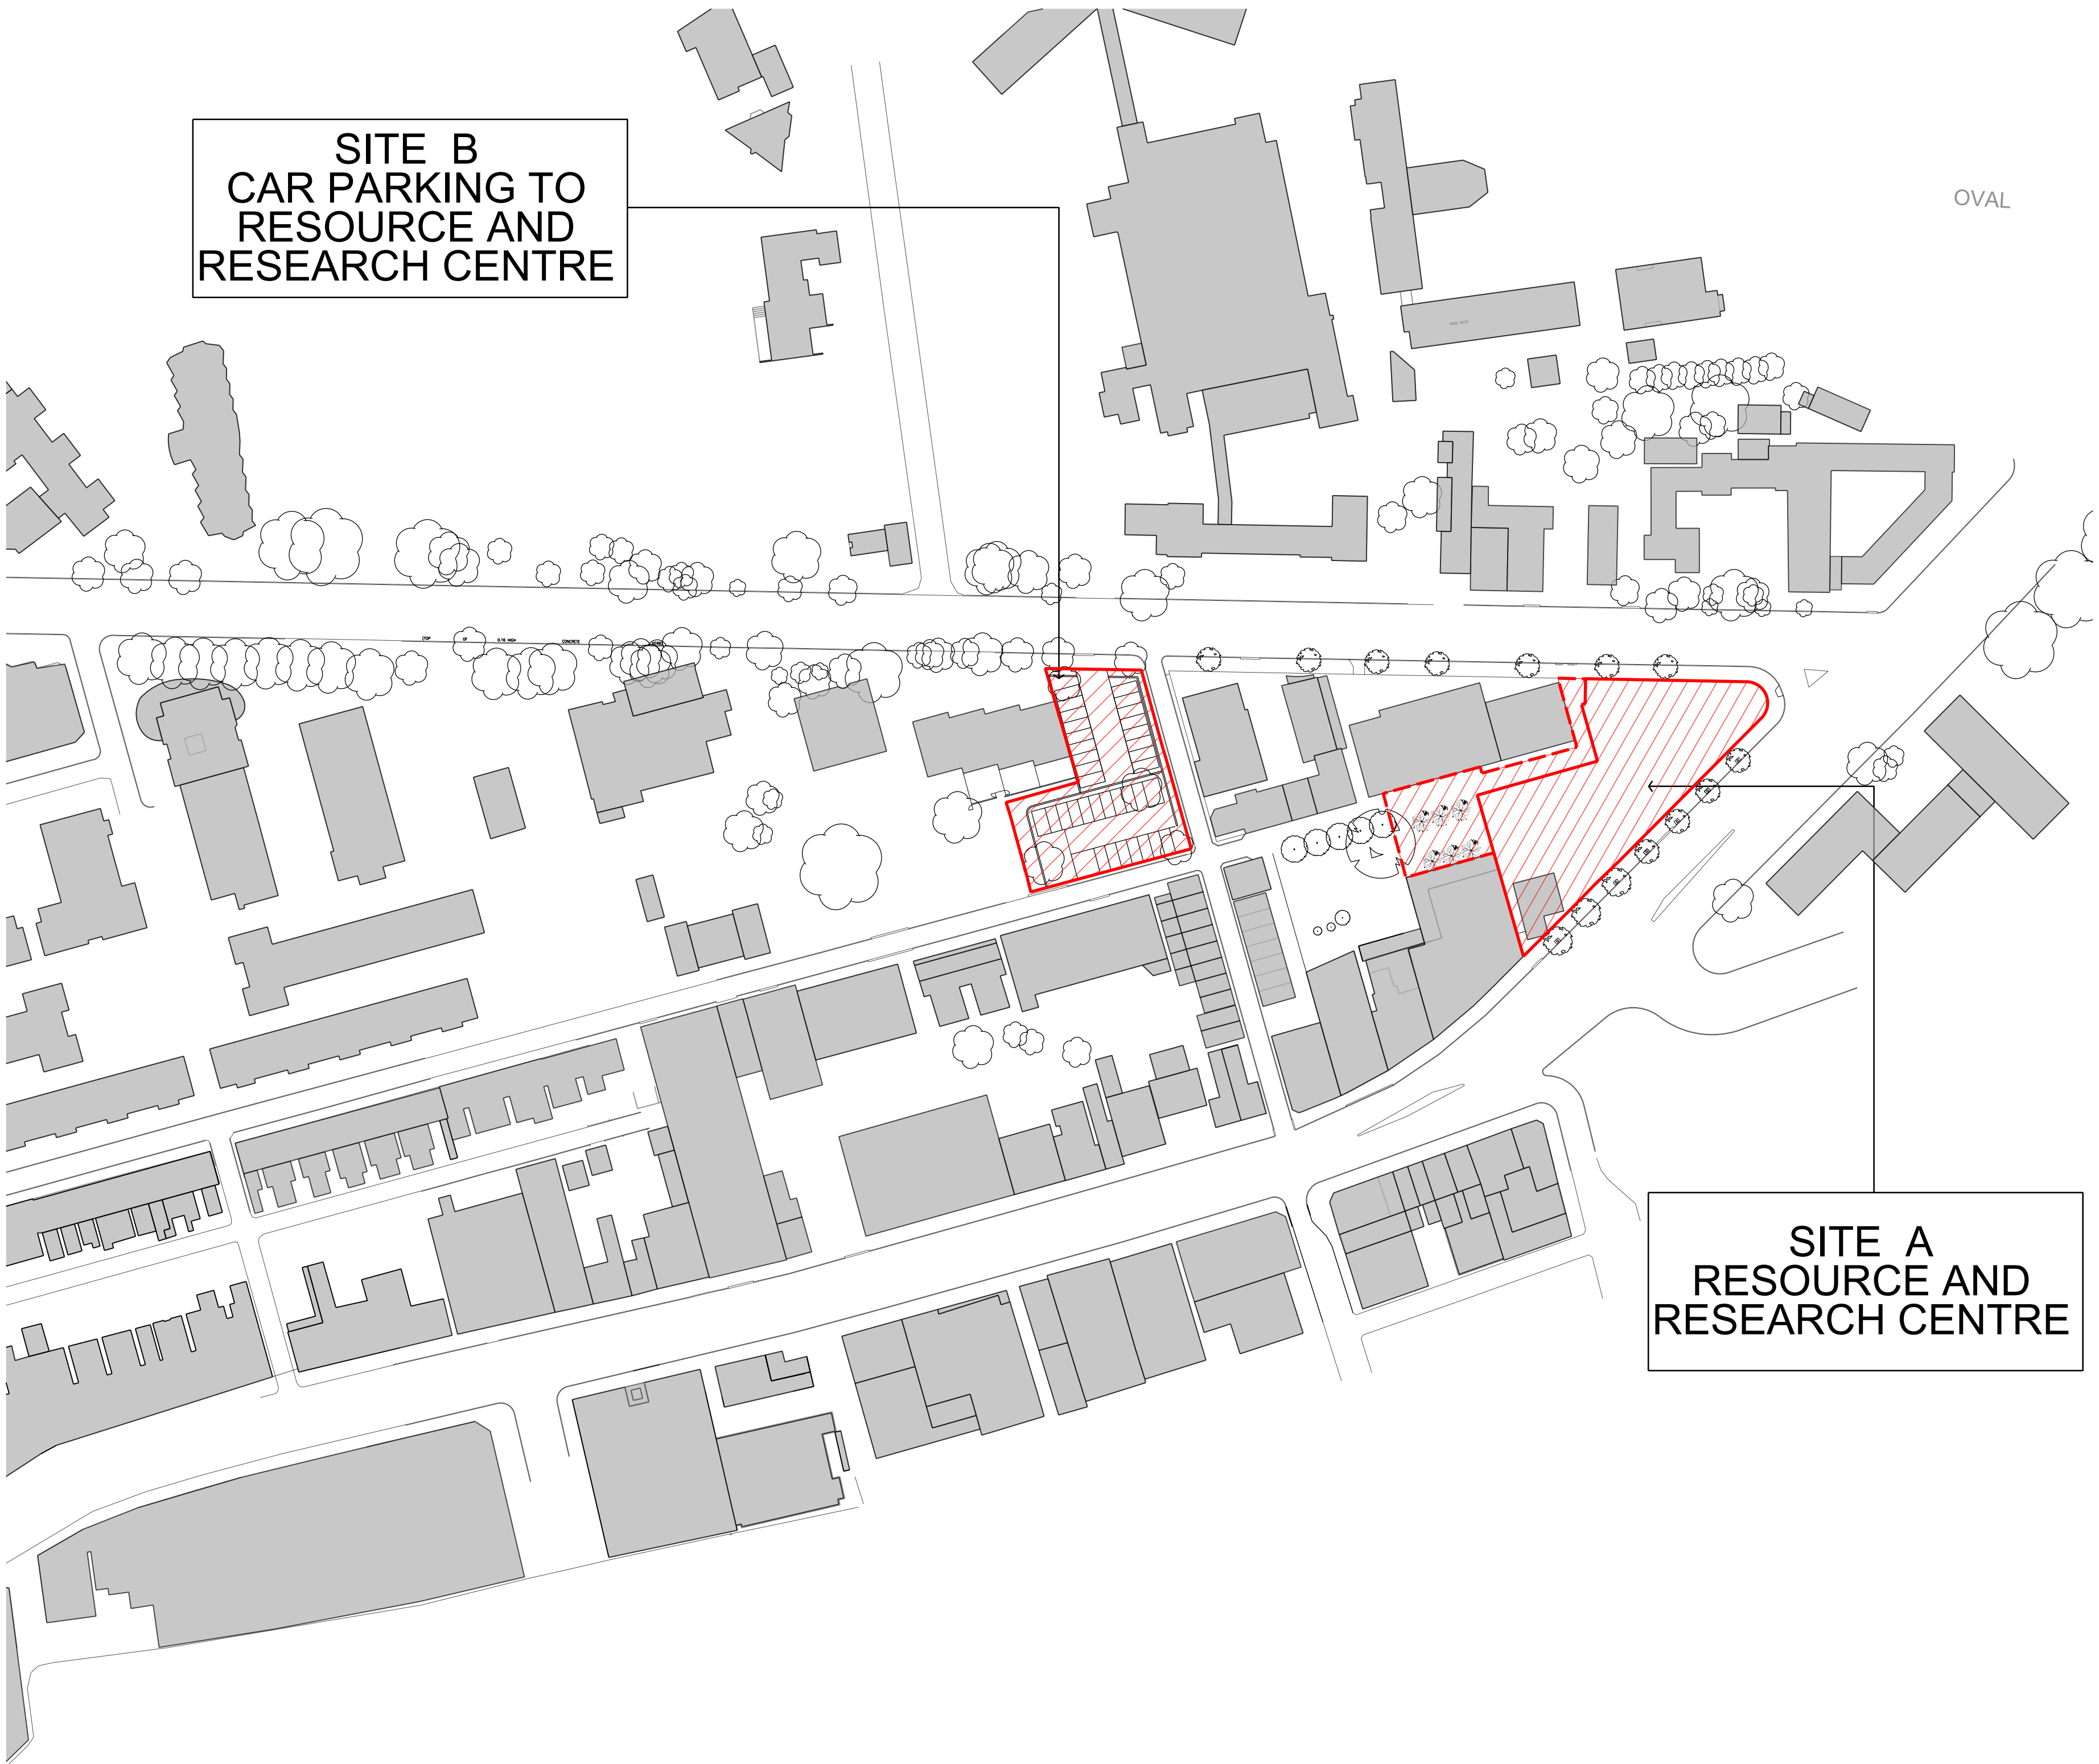

Revisions			
No	Date	Description	Ver App'd
P1	23/08/13	DRAFT SECTION 75W APPLICATION	SN ML
A	28/08/13	SECTION 75W APPLICATION	SN ML

Do not scale drawings. Use figured dimensions only. Check & verify levels and dimensions on site prior to the commencement of any work, the preparation of shop drawings or the fabrication of components.

This drawing is the copyright of Allen Jack + Cottier Architects and is protected under the Copyright Act 1968. Do not alter, reproduce or transmit in any form, or by any means without the express permission of Allen Jack + Cottier Architects.

Nominated Architects: Michael Heenan 5264, Peter Ireland 6661

Site Location Plan


Client
MOORE THEOLOGICAL COLLEGE


Architect
AJ+C ALLEN JACK+COTTIER
79 Myrtle Street Chippendale NSW 2008 AUSTRALIA ph +61 2 9311 8222 fx +61 2 9311 8200 ABN 53 003 782 250

Project
MOORE COLLEGE 1 KING STREET, NEWTOWN
Proj No.

Drawing Title
COVER SHEET + SITE LOCATION
Drawing Status
PROJECT APPLICATION


Scale
NTS
Drawing No
S75W-0000 A
Issue
A
0 10 20 50 80mm

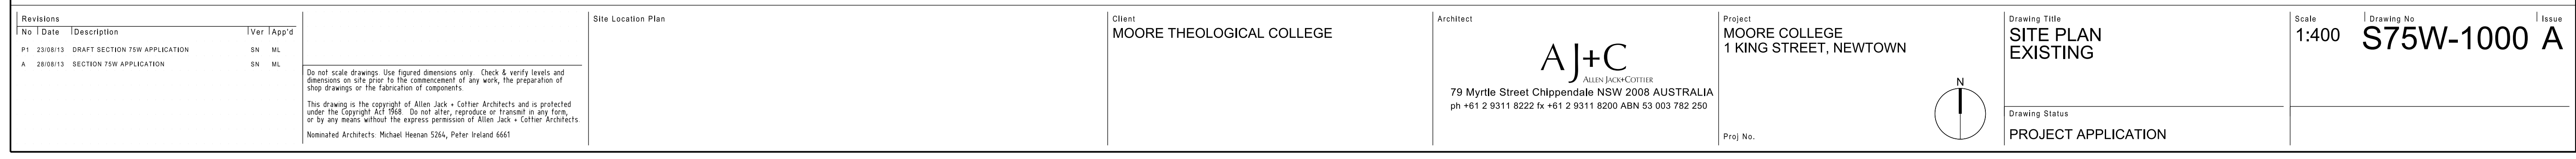

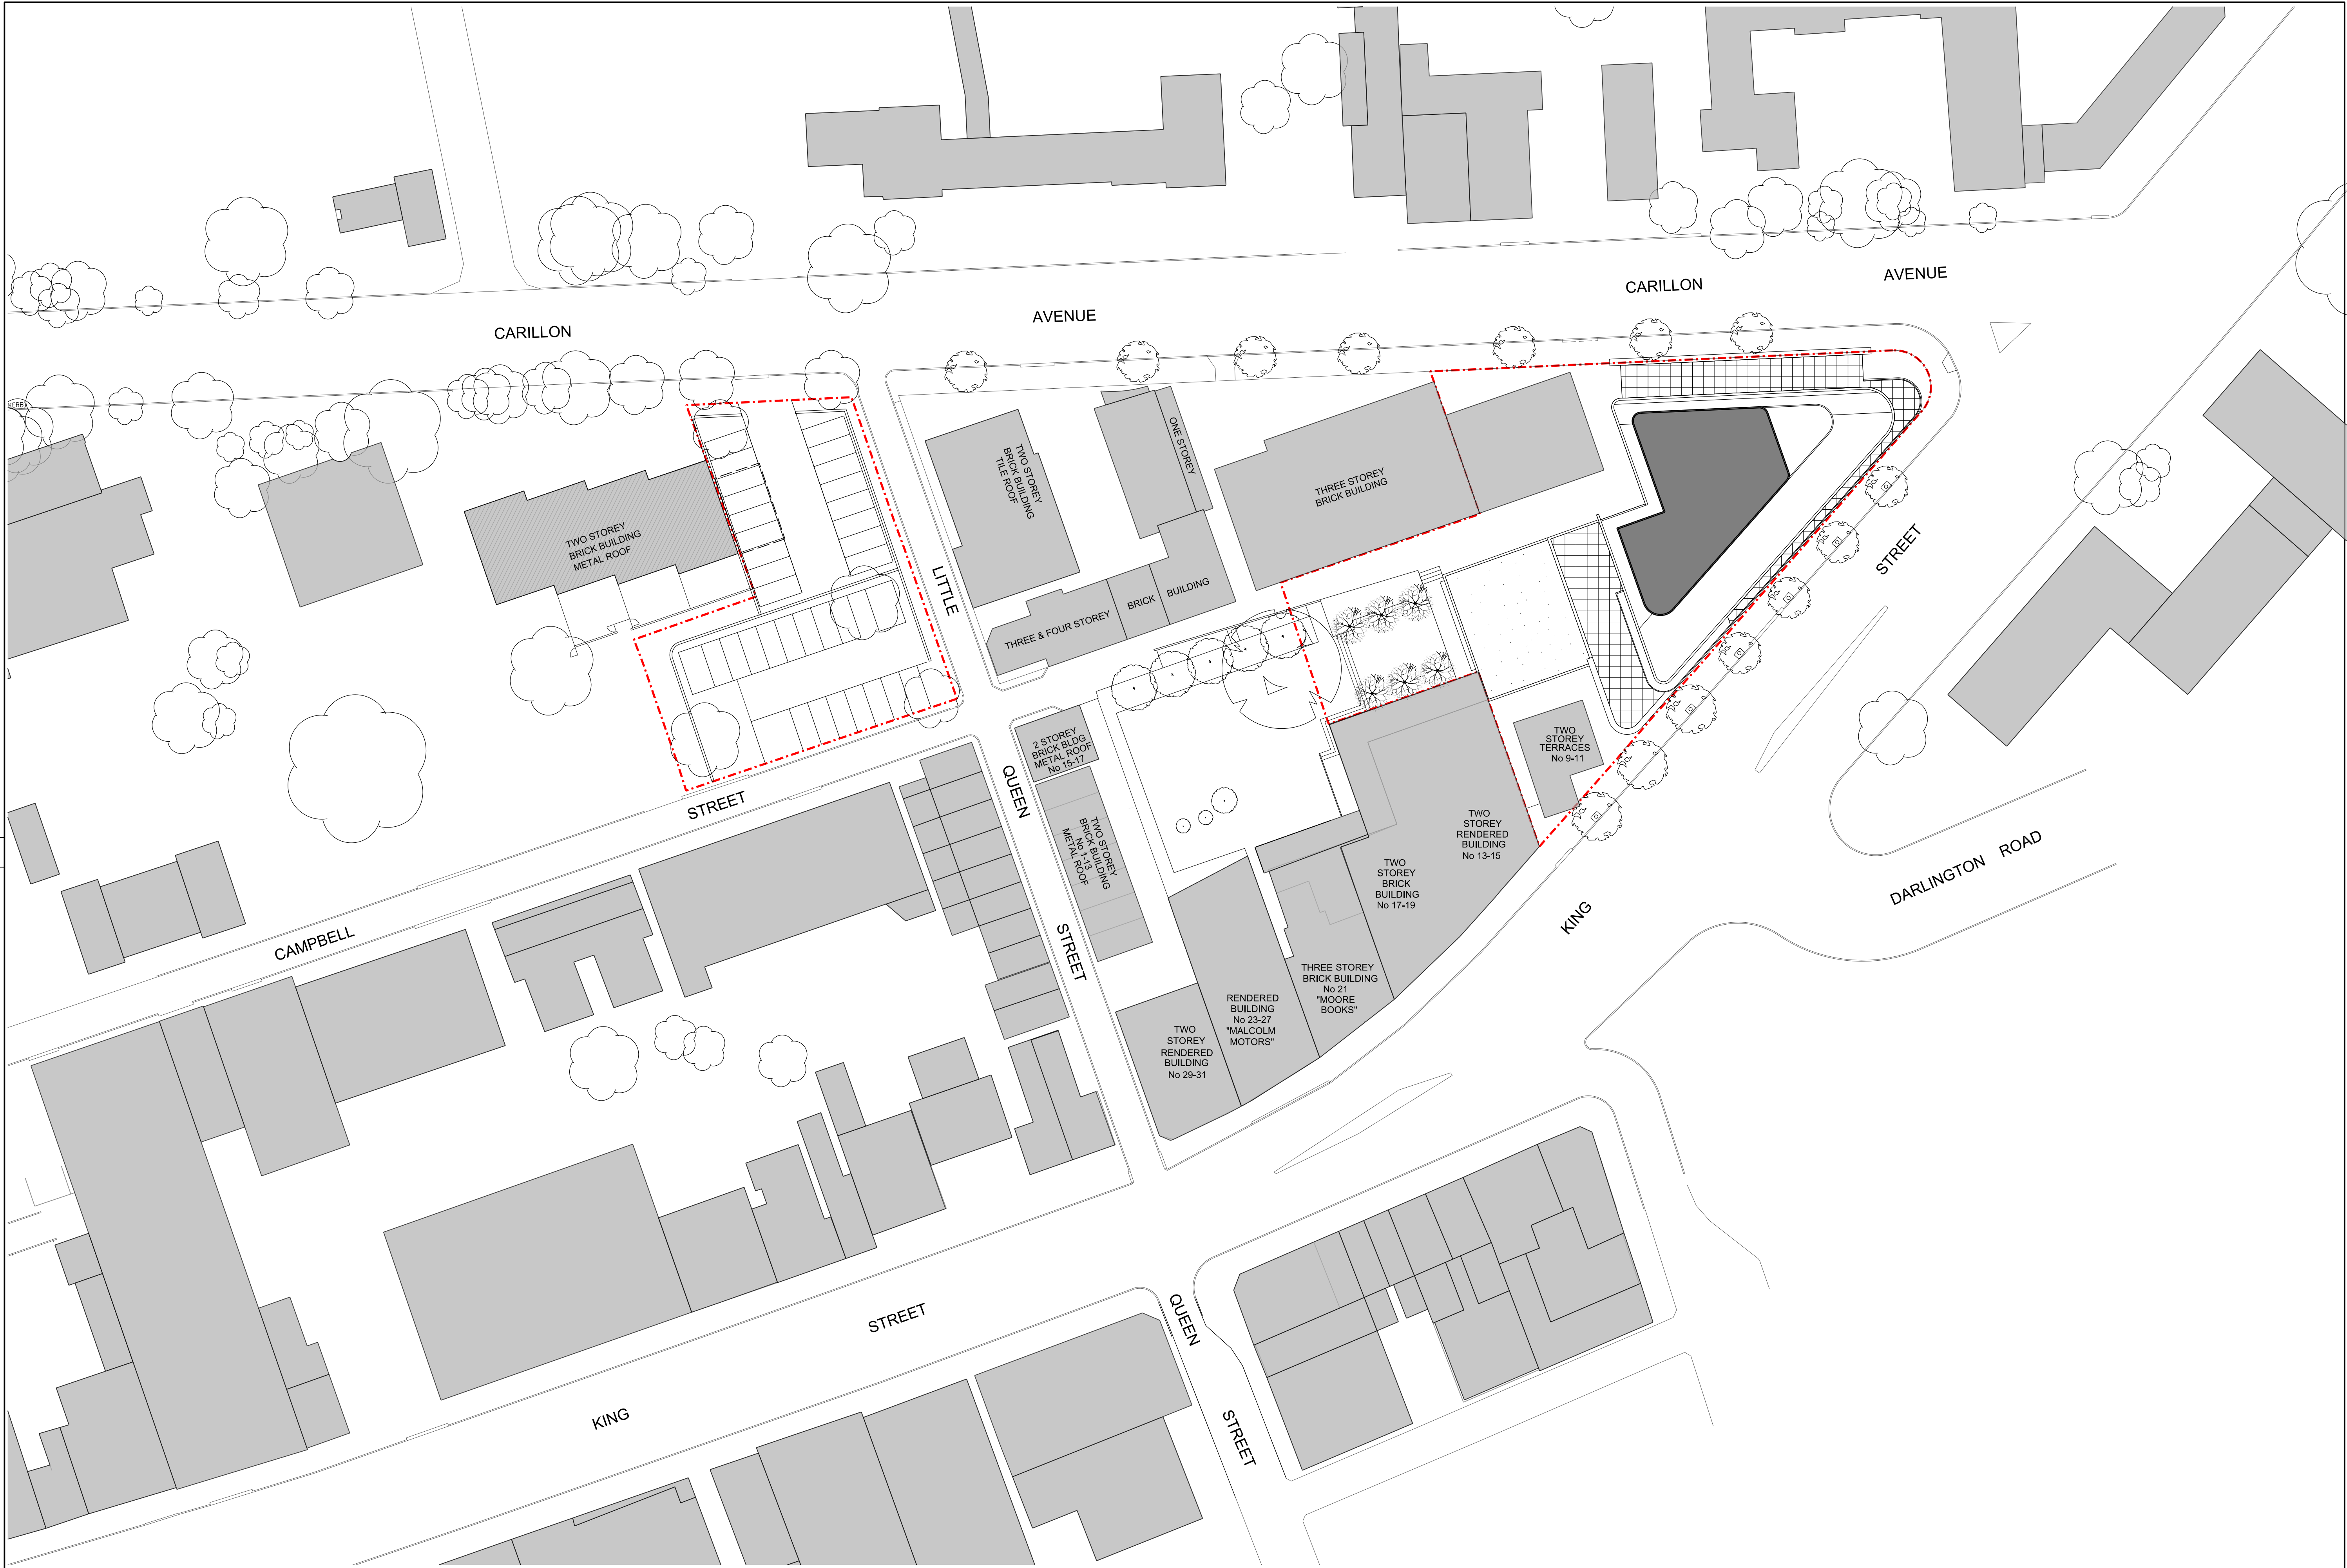

Revisions					Site Location Plan		Client		Architect		Project		Drawing Title		Scale		Drawing No		Issue	
No	Date	Description	Ver	App'd			MOORE THEOLOGICAL COLLEGE		AJ+C ALLEN JACK & COTTER 79 Myrtle Street Chippendale NSW 2008 AUSTRALIA ph +61 2 9311 8222 fx +61 2 9311 8200 ABN 53 003 782 250		MOORE COLLEGE 1 KING STREET, NEWTOWN		SITE PLAN PROPOSED		1:400		S75W-1001 A			
P1	12/07/13	PRELIMINARY FOR CONSULTANT CO-ORDINATION	SN	ML																
P2	02/08/13	PRELIMINARY FOR CONSULTANT CO-ORDINATION	SN	ML																
P3	23/08/13	DRAFT SECTION TSW APPLICATION	SN	ML																
A	28/08/13	SECTION TSW APPLICATION	SN	ML																
					Do not scale drawings. Use figured dimensions only. Check & verify levels and dimensions on site prior to the commencement of any work, the preparation of shop drawings or the fabrication of components.															
					This drawing is the copyright of Allen Jack + Cotter Architects and is protected under the Copyright Act 1968. Do not alter, reproduce or transmit in any form, or by any means without the express permission of Allen Jack + Cotter Architects.															
					Nominated Architects: Michael Heenan 5264, Peter Ireland 6661															

DNEY UNIVERSITY™

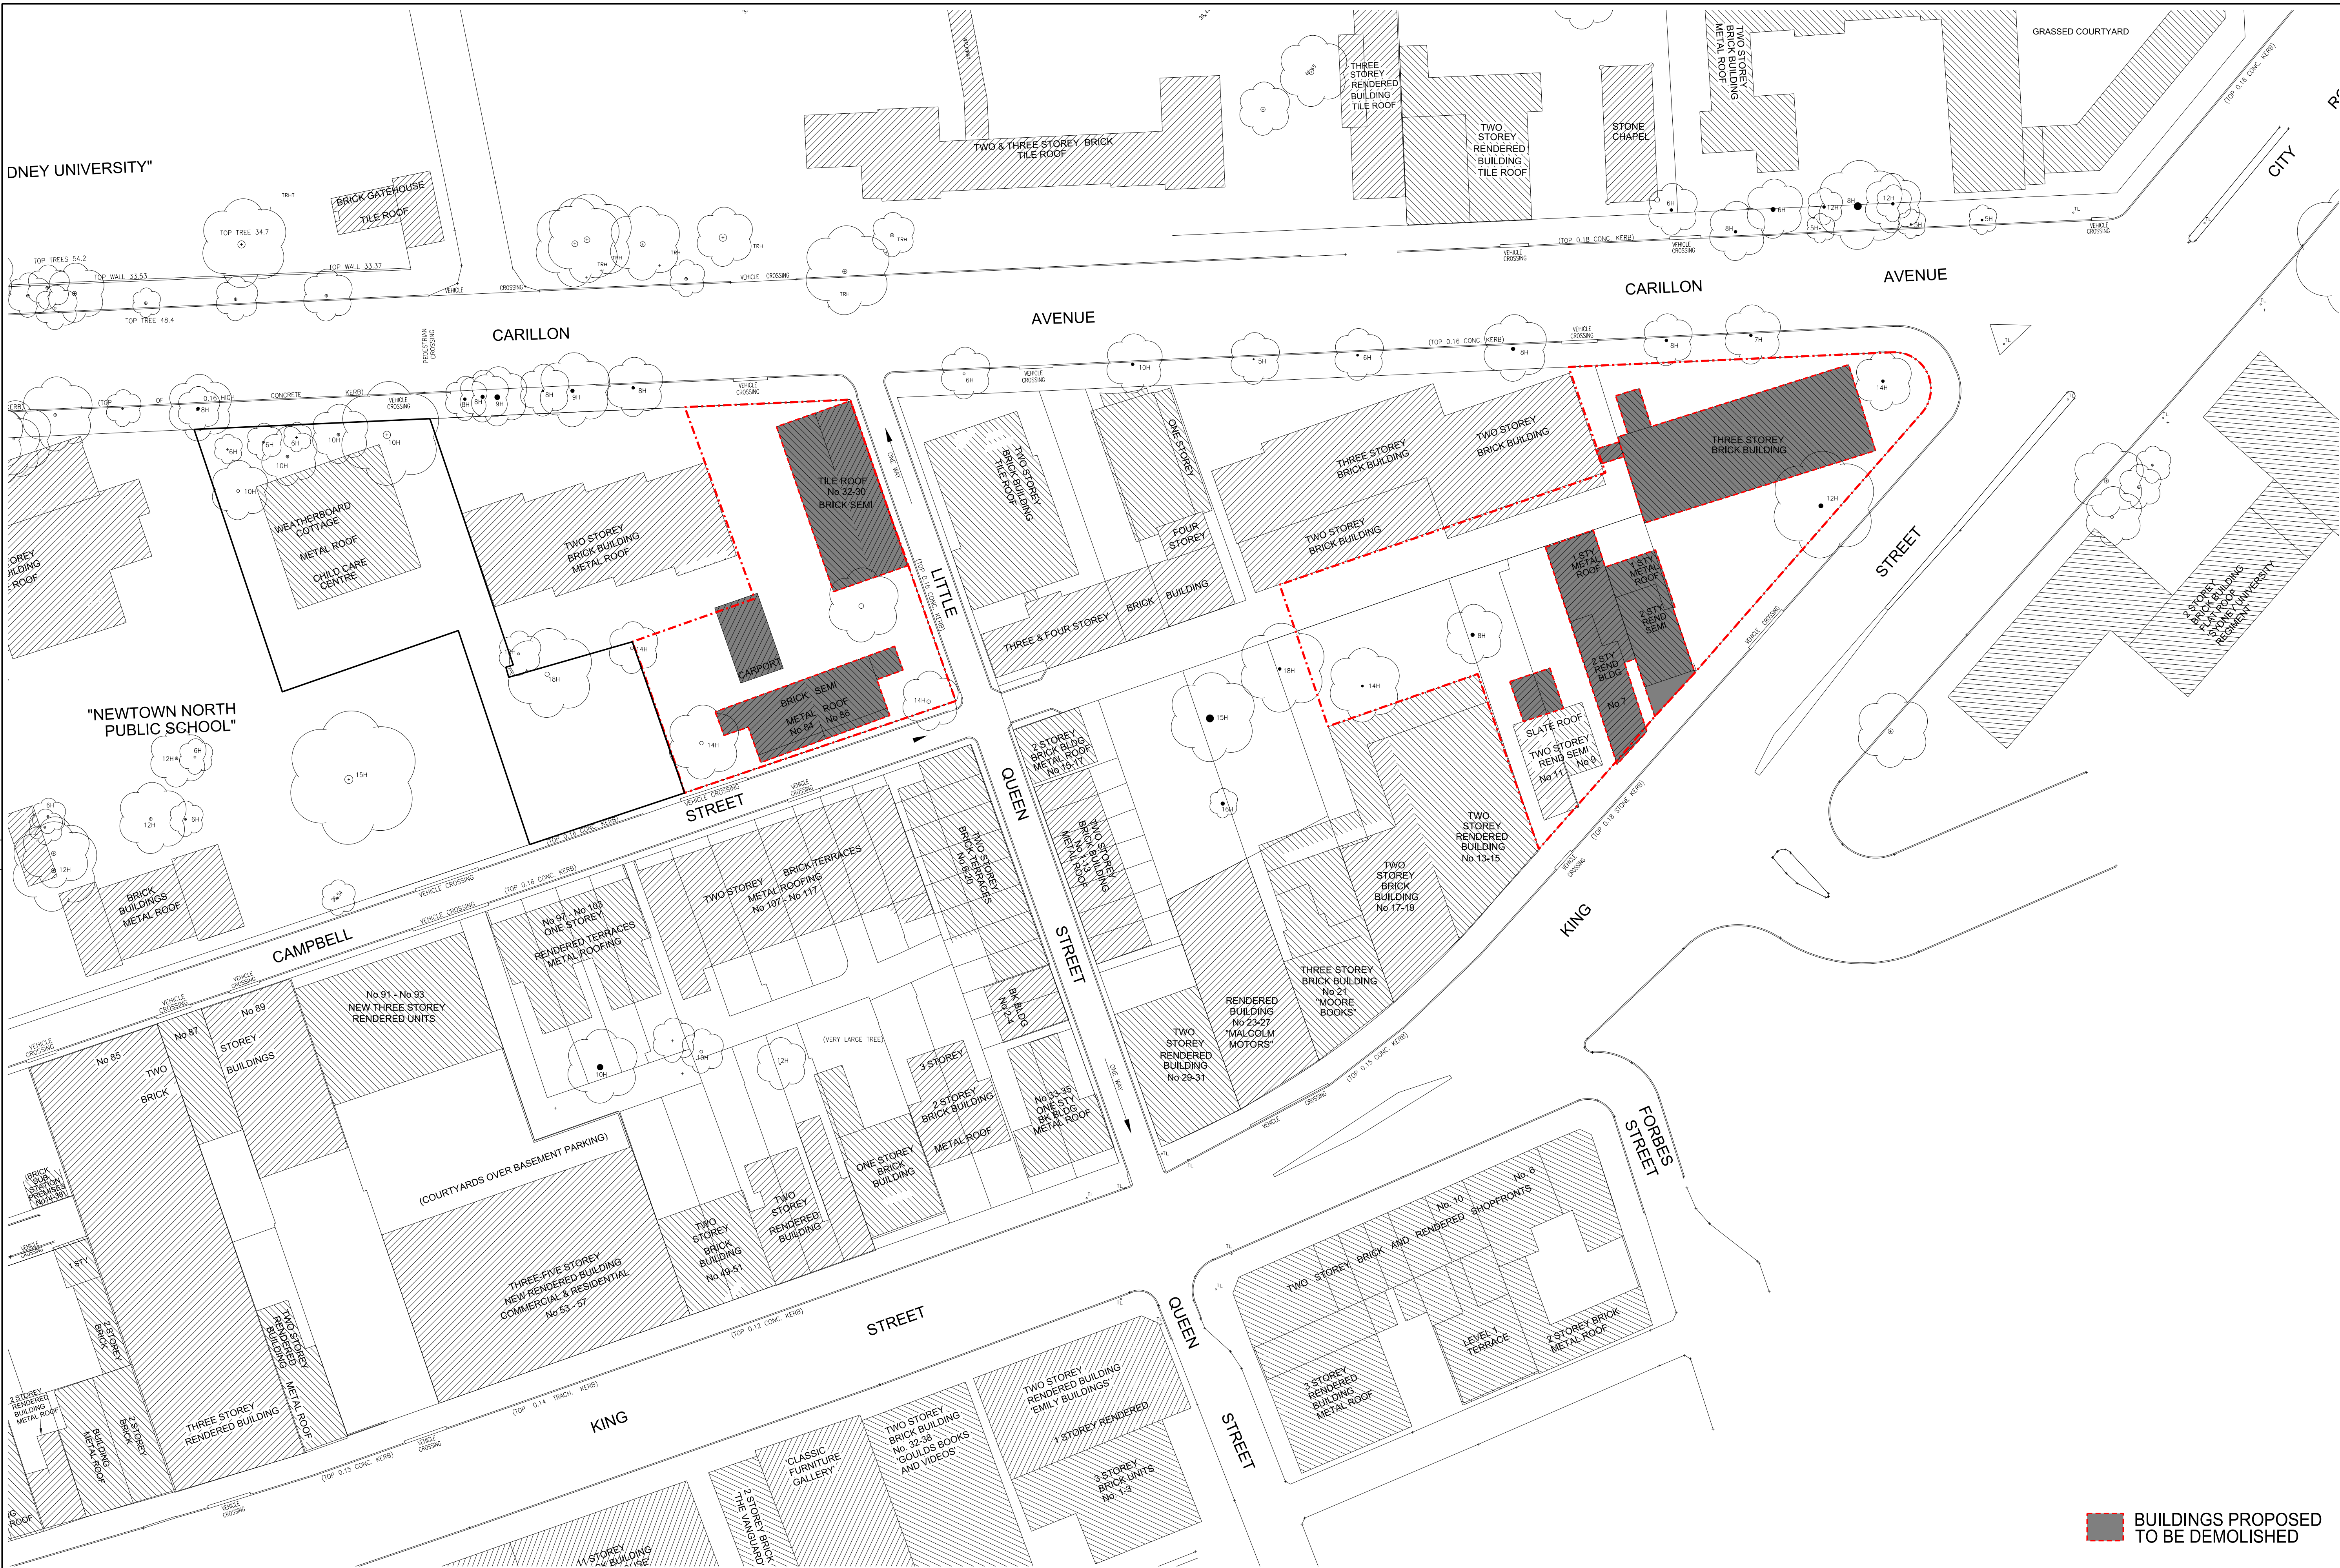

BUILDINGS PROPOSED TO BE DEMOLISHED

Revisions	No	Date	Description	Ver	App'd
P1	12/07/13		PRELIMINARY ISSUE TO CONSULTANTS	SN	ML
P2	23/08/13		DRAFT SECTION 75W APPLICATION	SN	ML
A	28/08/13		SECTION 75W APPLICATION	SN	ML

Do not scale drawings. Use figured dimensions only. Check & verify levels and dimensions on site prior to the commencement of any work, the preparation of shop drawings or the fabrication of components.

This drawing is the copyright of Allen Jack + Cotter Architects and is protected under the Copyright Act 1968. Do not alter, reproduce or transmit in any form, or by any means without the express permission of Allen Jack + Cotter Architects.

Nominated Architects: Michael Heenan 5264, Peter Ireland 6661

Site Location Plan

Client
MOORE THEOLOGICAL COLLEGE

Architect

AJ+C
ALLEN JACK+COTTER
79 Myrtle Street Chippendale NSW 2008 AUSTRALIA
ph +61 2 9311 8222 fx +61 2 9311 8200 ABN 53 003 782 250

Project
MOORE COLLEGE
1 KING STREET, NEWTOWN

Proj No.


Drawing Title
DEMOLITION PLAN

Drawing Status
PROJECT APPLICATION

Scale
1:400


Drawing No
S75W-1100 A

Issue

 



PLOT DATE & TIME: 28/08/2013 11:00:09 AM PLOTTED & CHECKED BY: Norton

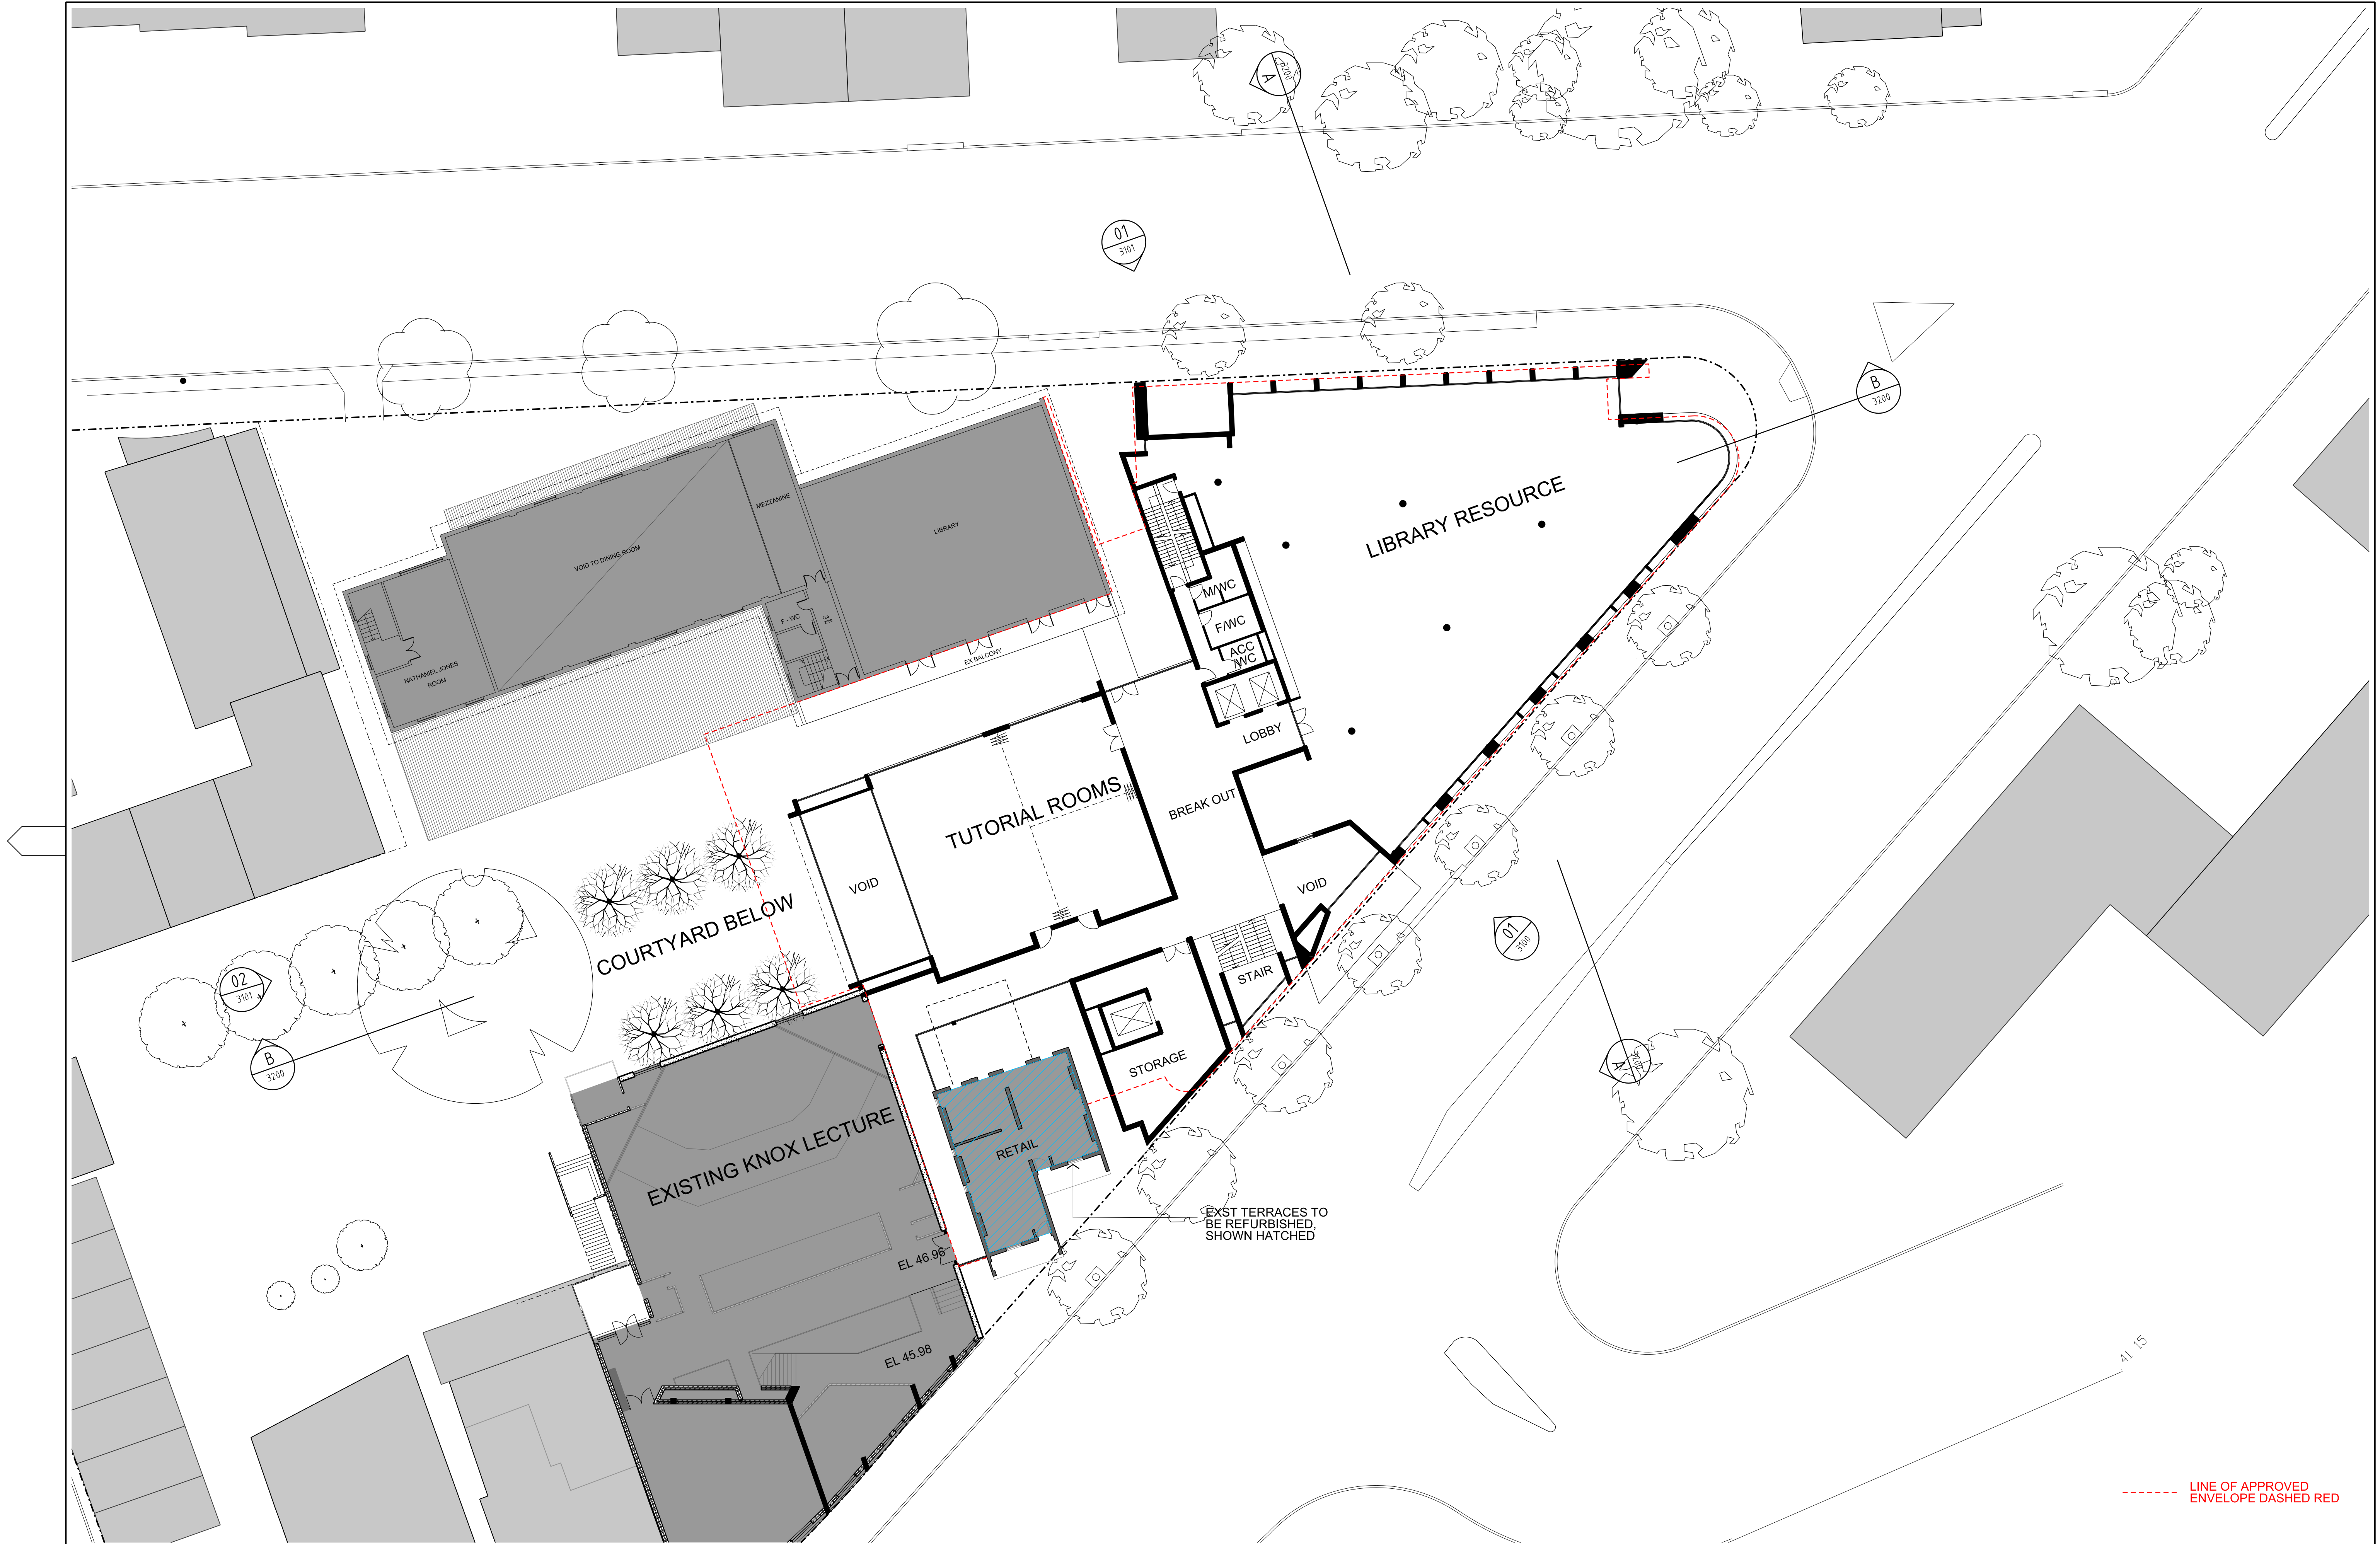

Revisions	No	Date	Description	Ver	App'd
P1	12/07/13		PRELIMINARY ISSUE TO CONSULTANTS	SN	ML
P2	02/08/13		PRELIMINARY ISSUE TO CONSULTANTS	SN	ML
P3	23/08/13		DRAFT SECTION 75W APPLICATION	SN	ML
A	28/08/13		SECTION 75W APPLICATION	SN	ML

Do not scale drawings. Use figured dimensions only. Check & verify levels and dimensions on site prior to the commencement of any work, the preparation of shop drawings or the fabrication of components.

This drawing is the copyright of Allen Jack + Cotter Architects and is protected under the Copyright Act 1968. Do not alter, reproduce or transmit in any form, or by any means without the express permission of Allen Jack + Cotter Architects.

Nominated Architects: Michael Heenan 5264, Peter Ireland 6661


Site Location Plan

Client
MOORE THEOLOGICAL COLLEGE

Architect
AJ+C
ALLEN JACK+COTTER
79 Myrtle Street Chippendale NSW 2008 AUSTRALIA
ph +61 2 9311 8222 fx +61 2 9311 8200 ABN 53 003 782 250

Project
MOORE COLLEGE
1 KING STREET, NEWTOWN

Proj No.

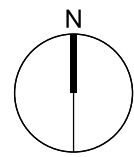

Drawing Title
LEVEL 1 PLAN
(Former Level 2 Plan)


Drawing Status
PROJECT APPLICATION

Scale
1:200

Drawing No
S75W-2101A

Issue



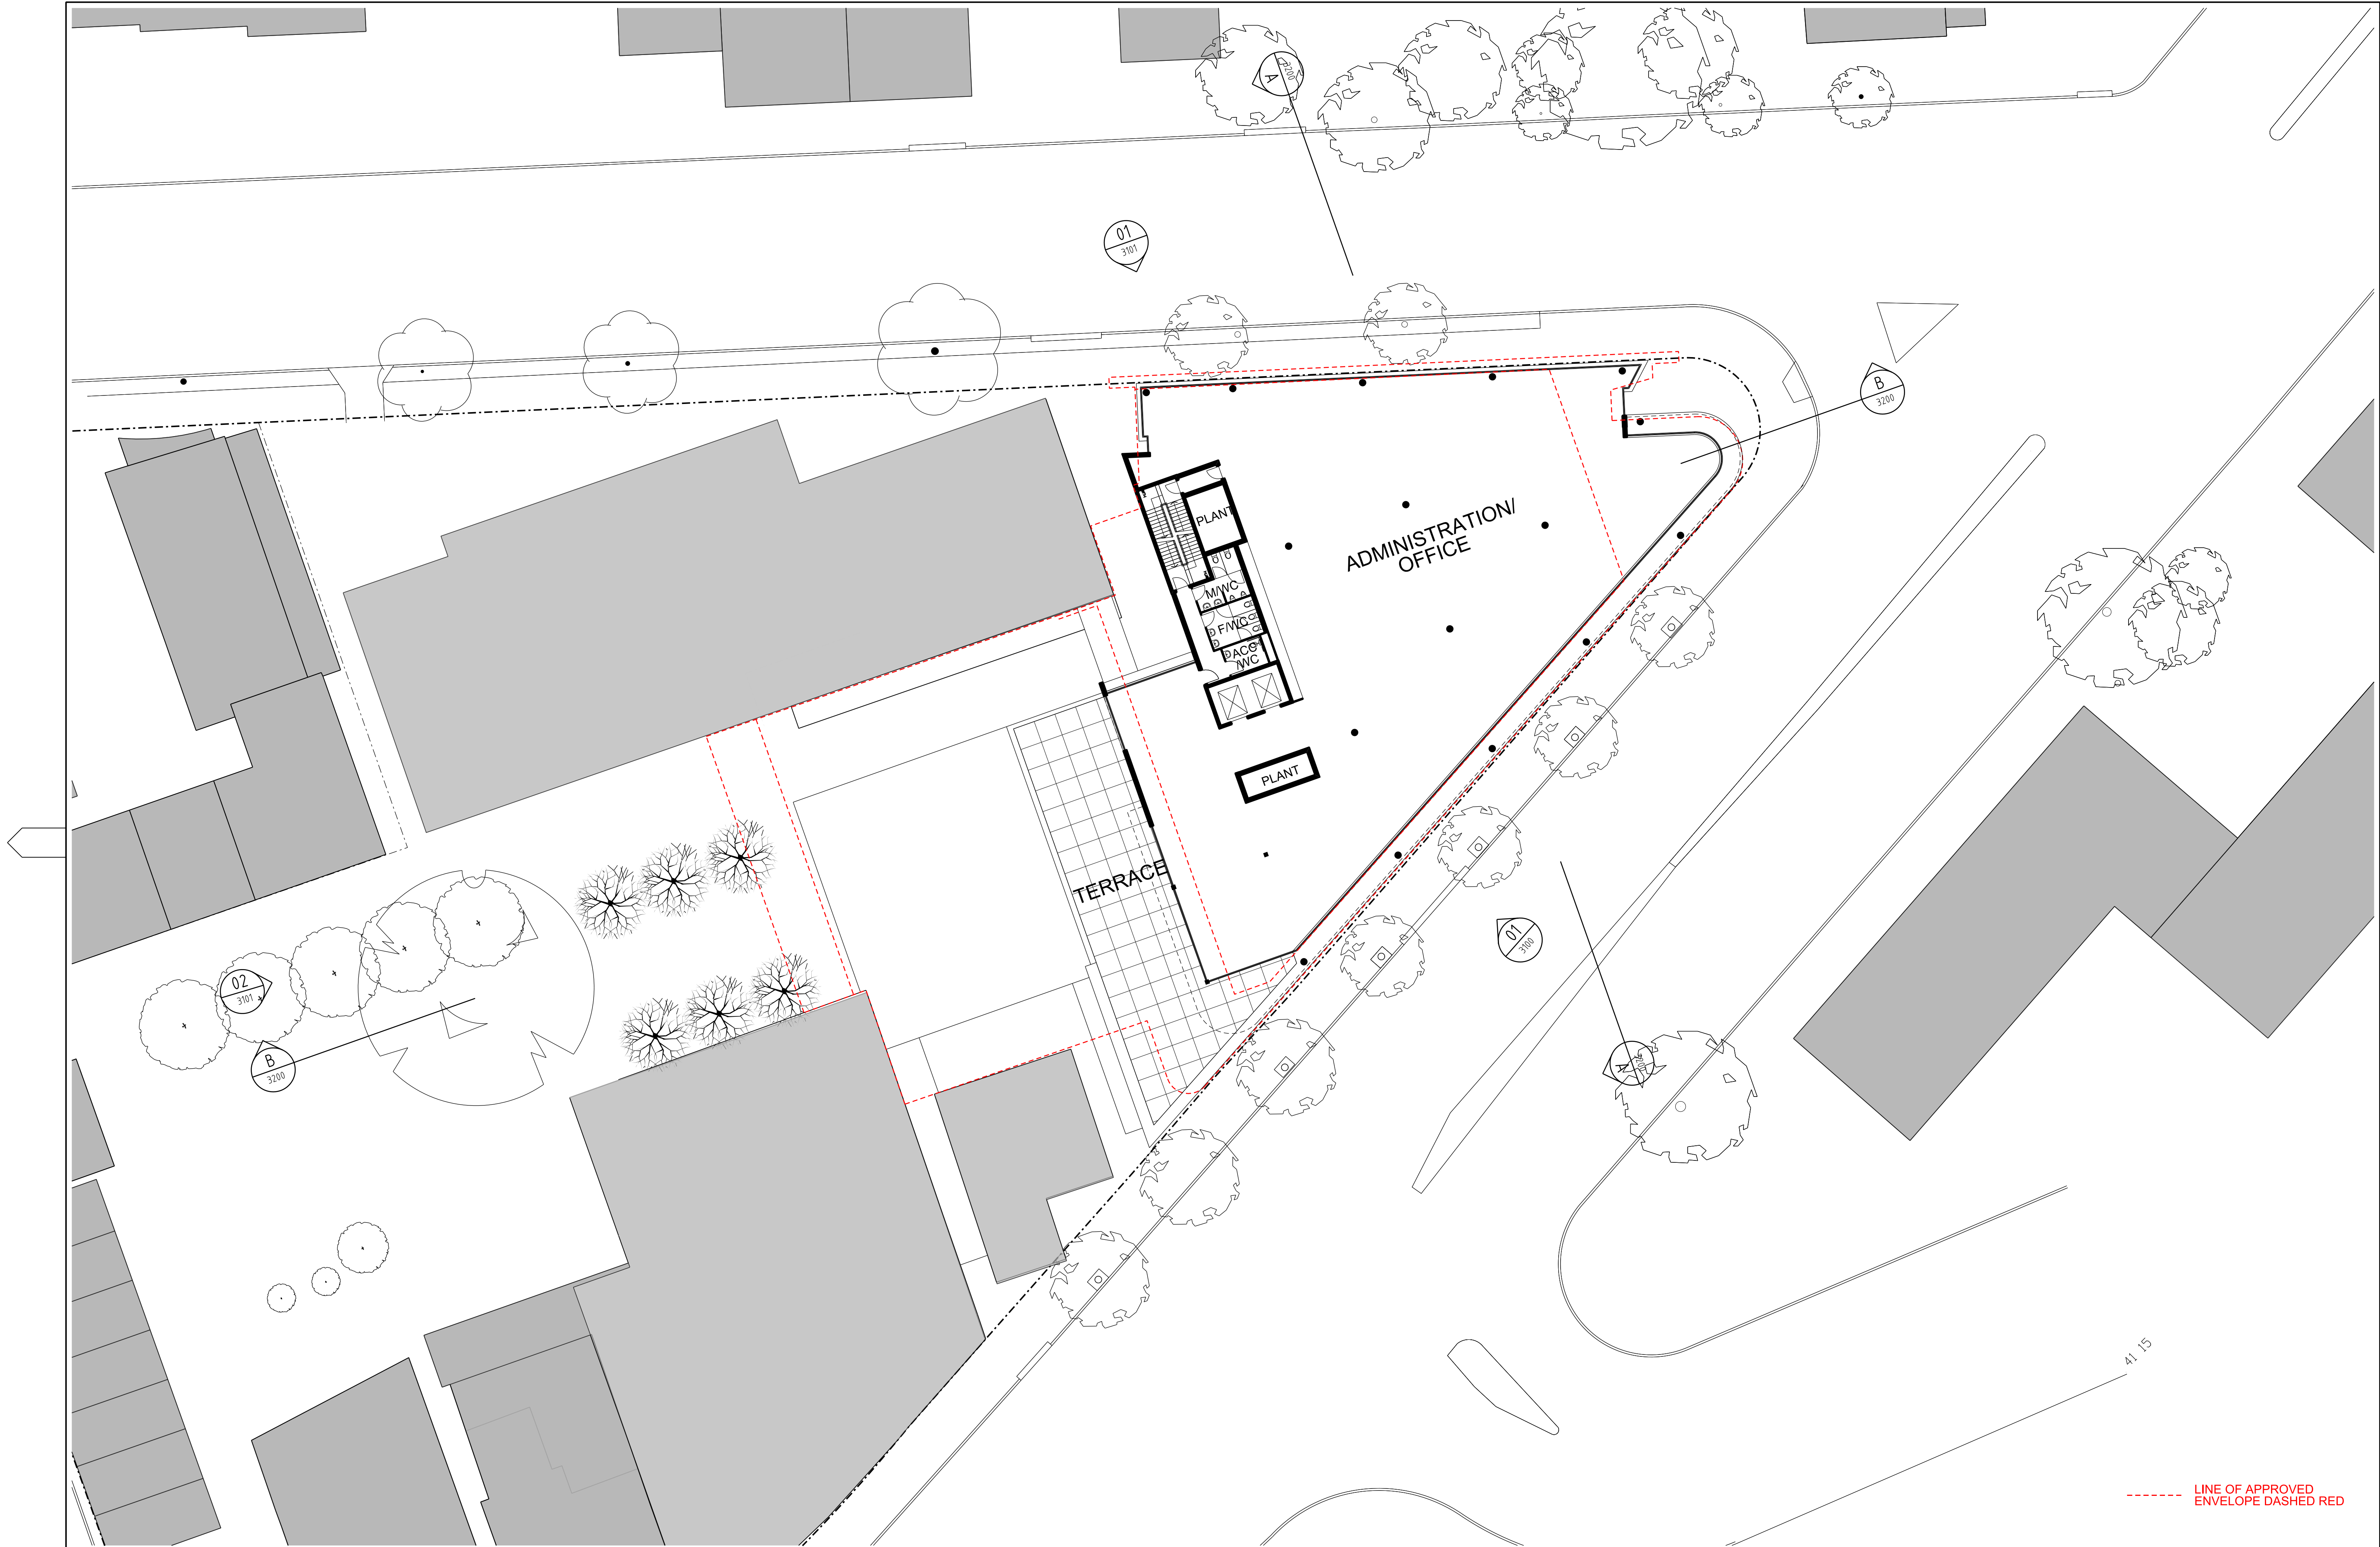

Revisions	No	Date	Description	Ver	App'd
P1	12/07/13		PRELIMINARY ISSUE TO CONSULTANTS	SN	ML
P2	02/08/13		PRELIMINARY ISSUE TO CONSULTANTS	SN	ML
P3	23/08/13		DRAFT SECTION 75W APPLICATION	SN	ML
A	28/08/13		SECTION 75W APPLICATION	SN	ML

Do not scale drawings. Use figured dimensions only. Check & verify levels and dimensions on site prior to the commencement of any work, the preparation of shop drawings or the fabrication of components.

This drawing is the copyright of Allen Jack + Cotter Architects and is protected under the Copyright Act 1968. Do not alter, reproduce or transmit in any form, or by any means without the express permission of Allen Jack + Cotter Architects.

Nominated Architects: Michael Heenan 5264, Peter Ireland 6661


Site Location Plan

Client
MOORE THEOLOGICAL COLLEGE

Architect
AJ+C
ALLEN JACK+COTTER
79 Myrtle Street Chippendale NSW 2008 AUSTRALIA
ph +61 2 9311 8222 fx +61 2 9311 8200 ABN 53 003 782 250

Project
MOORE COLLEGE
1 KING STREET, NEWTOWN

Proj No.

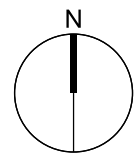

Drawing Title
LEVEL 2 PLAN
(Former Level 3 Plan)


Drawing Status
PROJECT APPLICATION

Scale
1:200

Drawing No
S75W-2102A

Issue



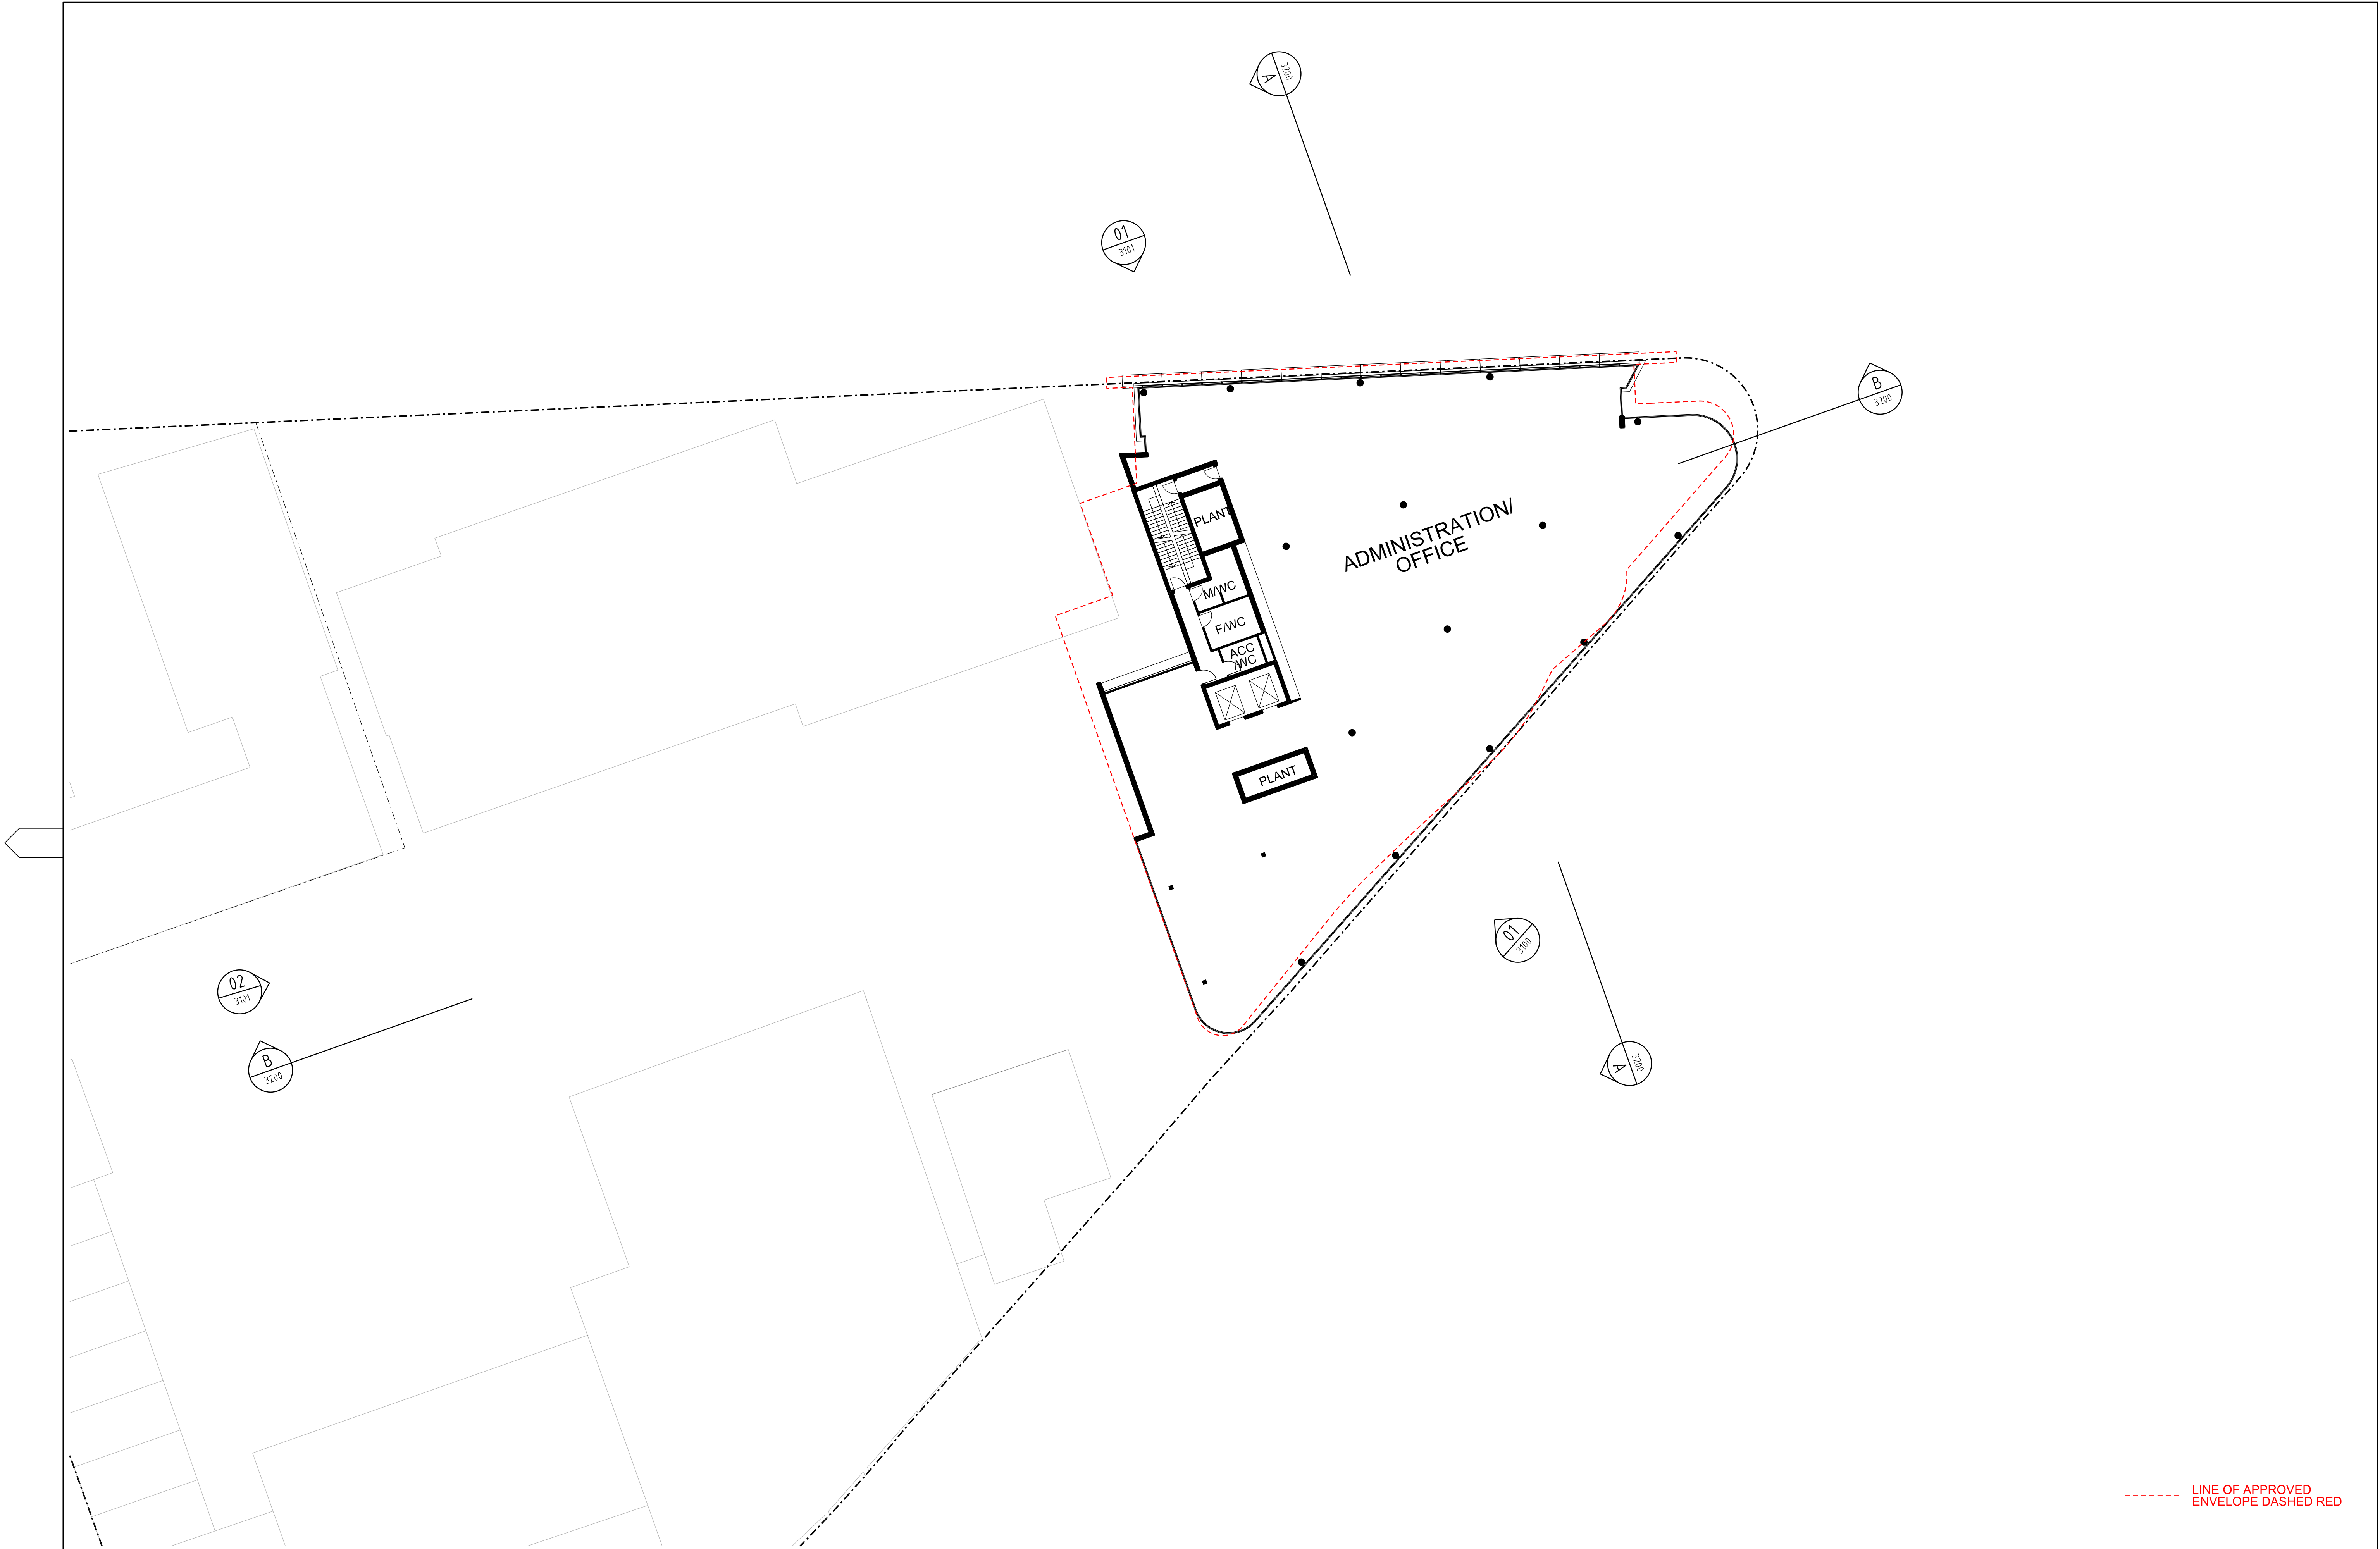

Revisions				
No	Date	Description	Ver	App'd
P1	12/07/13	PRELIMINARY ISSUE TO CONSULTANTS	SN	ML
P2	02/08/13	PRELIMINARY ISSUE TO CONSULTANTS	SN	ML
P3	23/08/13	DRAFT SECTION 75W APPLICATION	SN	ML
A	28/08/13	SECTION 75W APPLICATION	SN	ML

Do not scale drawings. Use figured dimensions only. Check & verify levels and dimensions on site prior to the commencement of any work, the preparation of shop drawings or the fabrication of components.

This drawing is the copyright of Allen Jack + Cotter Architects and is protected under the Copyright Act 1968. Do not alter, reproduce or transmit in any form, or by any means without the express permission of Allen Jack + Cotter Architects.

Nominated Architects: Michael Heenan 5264, Peter Ireland 6661


Site Location Plan

Client
MOORE THEOLOGICAL COLLEGE

Architect
AJ+C
ALLEN JACK+COTTER
79 Myrtle Street Chippendale NSW 2008 AUSTRALIA
ph +61 2 9311 8222 fx +61 2 9311 8200 ABN 53 003 782 250

Project
MOORE COLLEGE
1 KING STREET, NEWTOWN

Proj No.

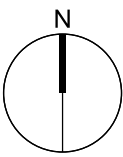

Drawing Title
LEVEL 4 PLAN
(Former Level 5 Plan)


Drawing Status
PROJECT APPLICATION

Scale
1:200

Drawing No
S75W-2104A

Issue



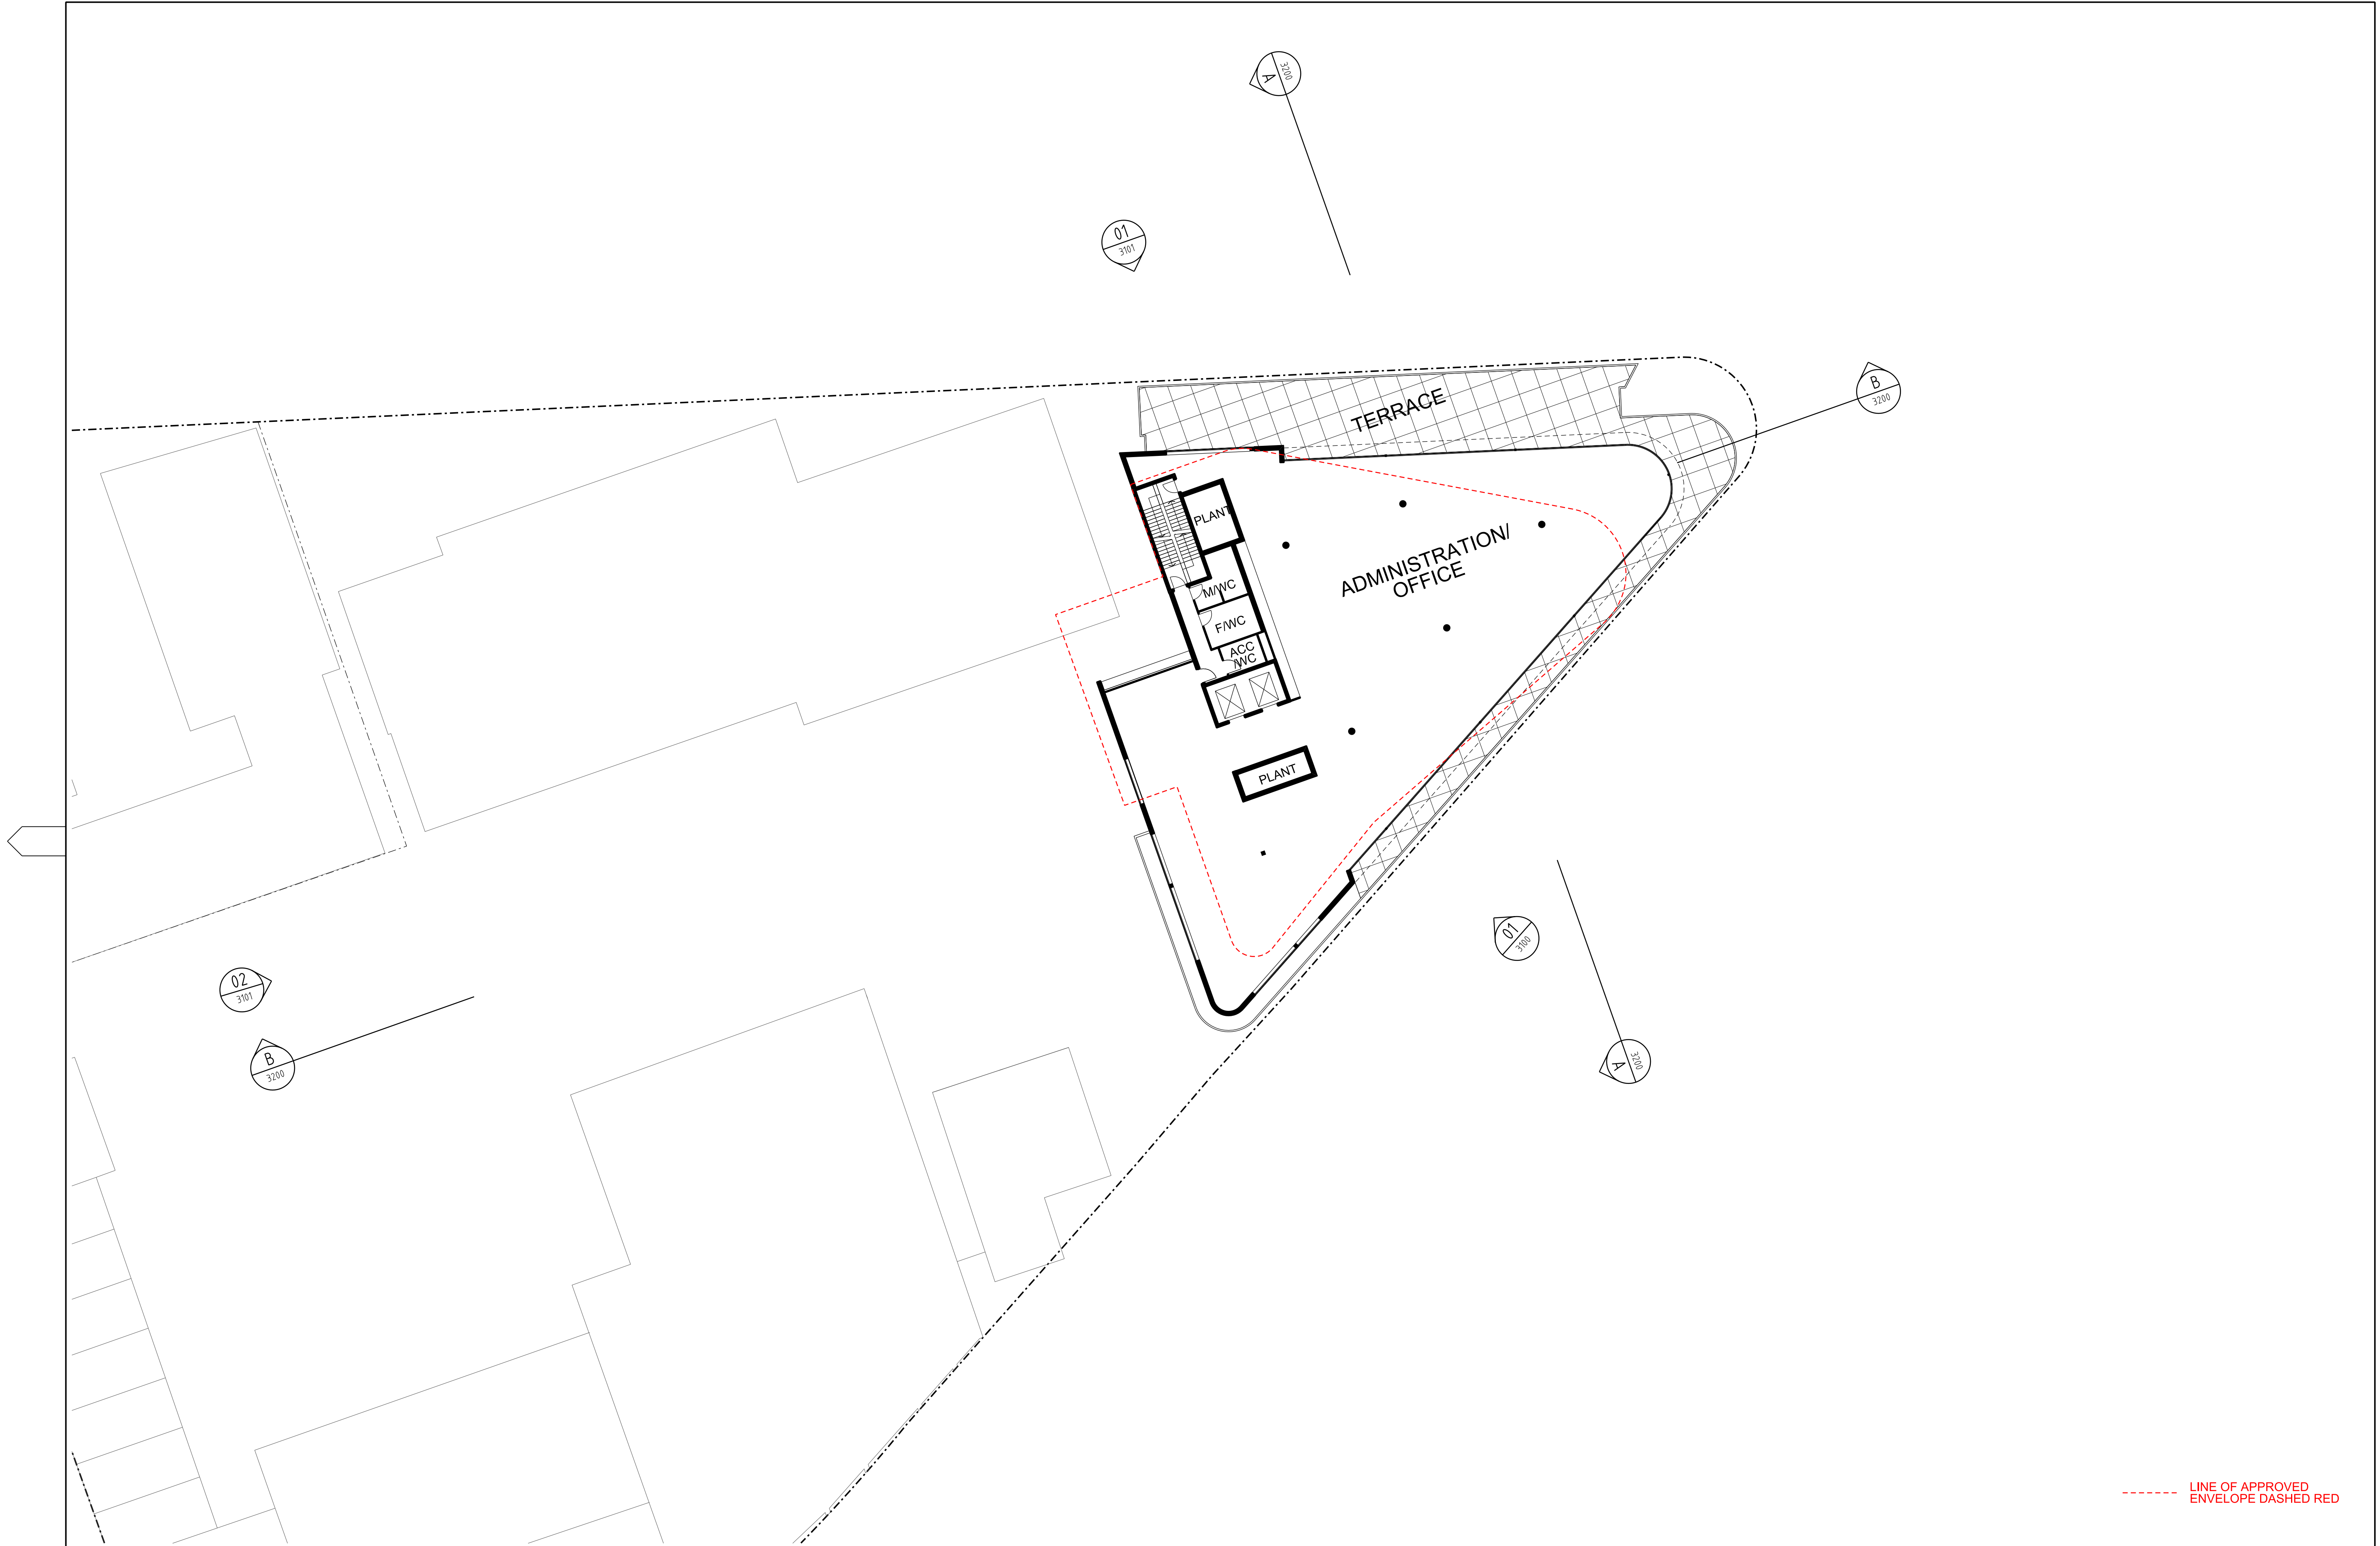

Revisions			
No	Date	Description	Ver App'd
P1	12/07/13	PRELIMINARY ISSUE TO CONSULTANTS	SN ML
P2	02/08/13	PRELIMINARY ISSUE TO CONSULTANTS	SN ML
P3	23/08/13	DRAFT SECTION 75W APPLICATION	SN ML
A	28/08/13	SECTION 75W APPLICATION	SN ML

Do not scale drawings. Use figured dimensions only. Check & verify levels and dimensions on site prior to the commencement of any work, the preparation of shop drawings or the fabrication of components.

This drawing is the copyright of Allen Jack + Cotter Architects and is protected under the Copyright Act 1968. Do not alter, reproduce or transmit in any form, or by any means without the express permission of Allen Jack + Cotter Architects.

Nominated Architects: Michael Heenan 5264, Peter Ireland 6661

Site Location Plan


Client
MOORE THEOLOGICAL COLLEGE

Architect
AJ+C ALLEN JACK+COTTER 79 Myrtle Street Chippendale NSW 2008 AUSTRALIA ph +61 2 9311 8222 fx +61 2 9311 8200 ABN 53 003 782 250

Project
MOORE COLLEGE 1 KING STREET, NEWTOWN
Proj No.

Drawing Title
LEVEL 5 PLAN (Former Level 6 Plan)
Drawing Status
PROJECT APPLICATION

Scale	Drawing No	Issue
1:200	S75W-2105A	
0 10 20 50 80mm		

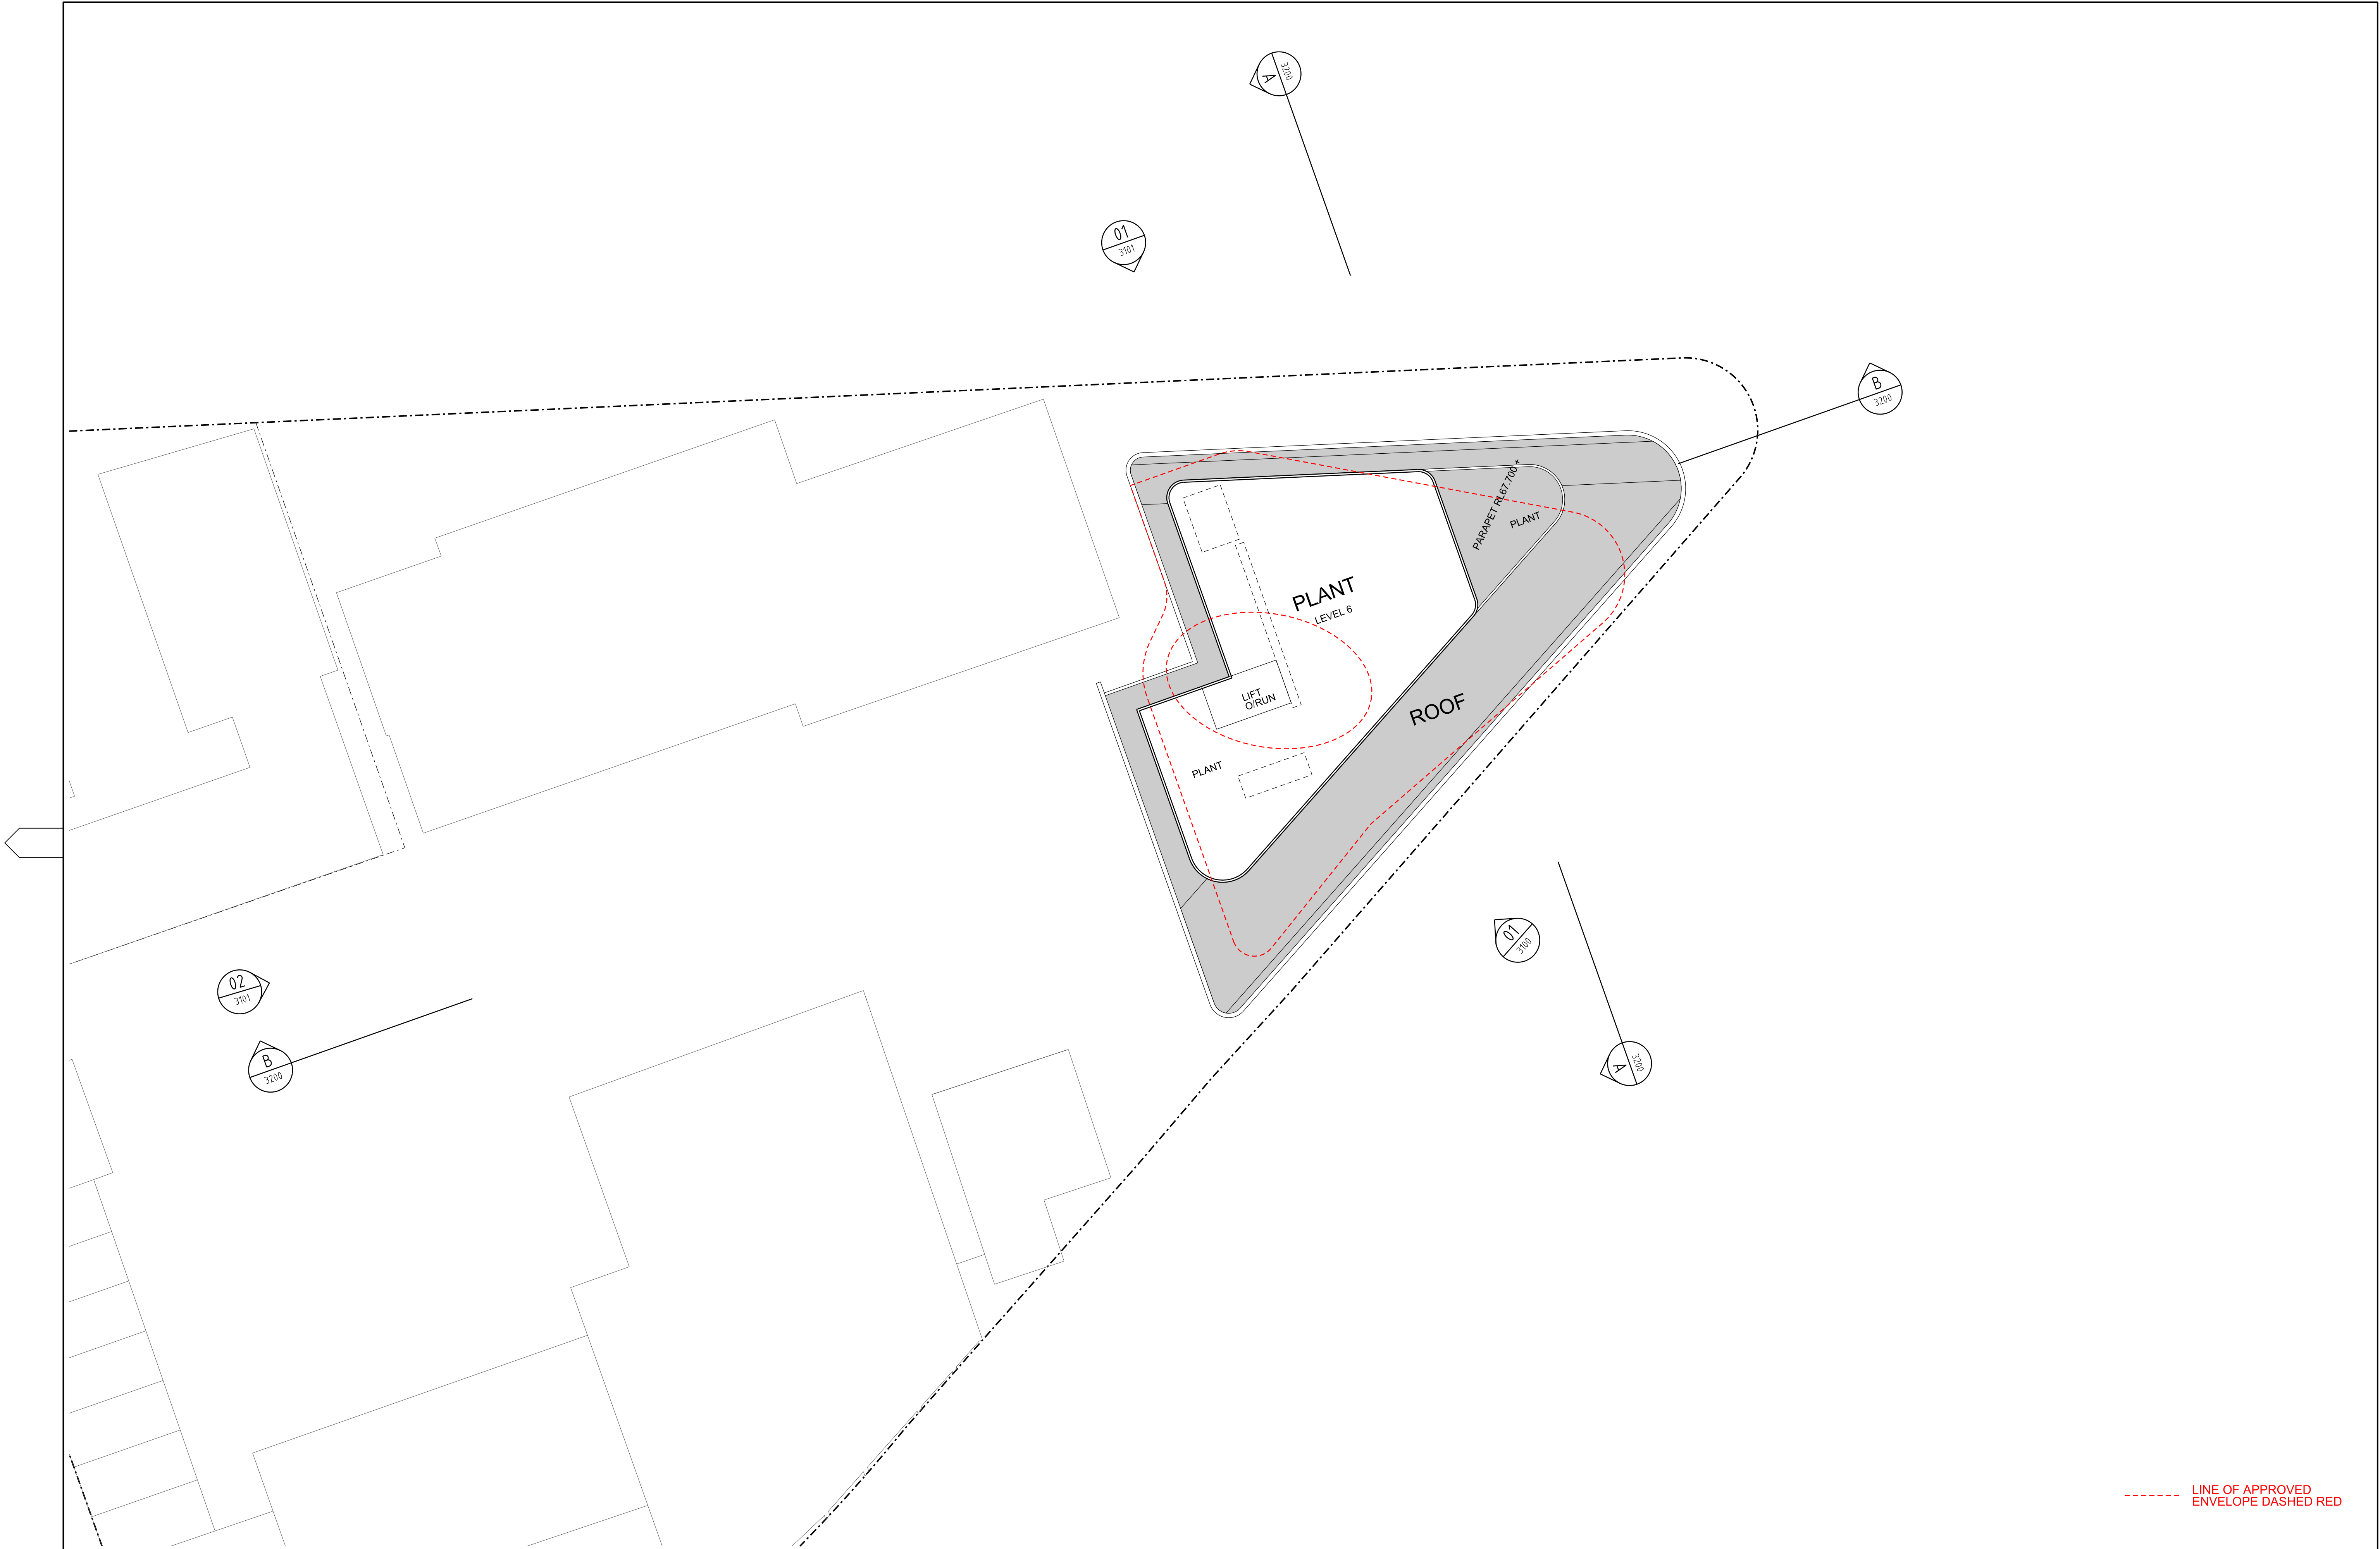

Revisions			
No	Date	Description	Ver App'd
P1	12/07/13	PRELIMINARY ISSUE TO CONSULTANTS	SN ML
P2	02/08/13	PRELIMINARY ISSUE TO CONSULTANTS	SN ML
P3	23/08/13	DRAFT SECTION 75W APPLICATION	SN ML
A	28/08/13	SECTION 75W APPLICATION	SN ML

Do not scale drawings. Use figured dimensions only. Check & verify levels and dimensions on site prior to the commencement of any work, the preparation of shop drawings or the fabrication of components.

This drawing is the copyright of Allen Jack + Cottier Architects and is protected under the Copyright Act 1968. Do not alter, reproduce or transmit in any form, or by any means without the express permission of Allen Jack + Cottier Architects.

Nominated Architects: Michael Heenan 5264, Peter Ireland 6661


Site Location Plan

Client
MOORE THEOLOGICAL COLLEGE

Architect
AJ+C
ALLEN JACK+COTTIER
79 Myrtle Street Chippendale NSW 2008 AUSTRALIA
ph +61 2 9311 8222 fx +61 2 9311 8200 ABN 53 003 782 250

Project
MOORE COLLEGE
1 KING STREET, NEWTOWN

Proj No.

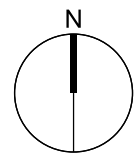

Drawing Title
LEVEL 6 PLAN
(Former Level 7 Plan)


Drawing Status
PROJECT APPLICATION

Scale
1:200

Drawing No
S75W-2106A

Issue



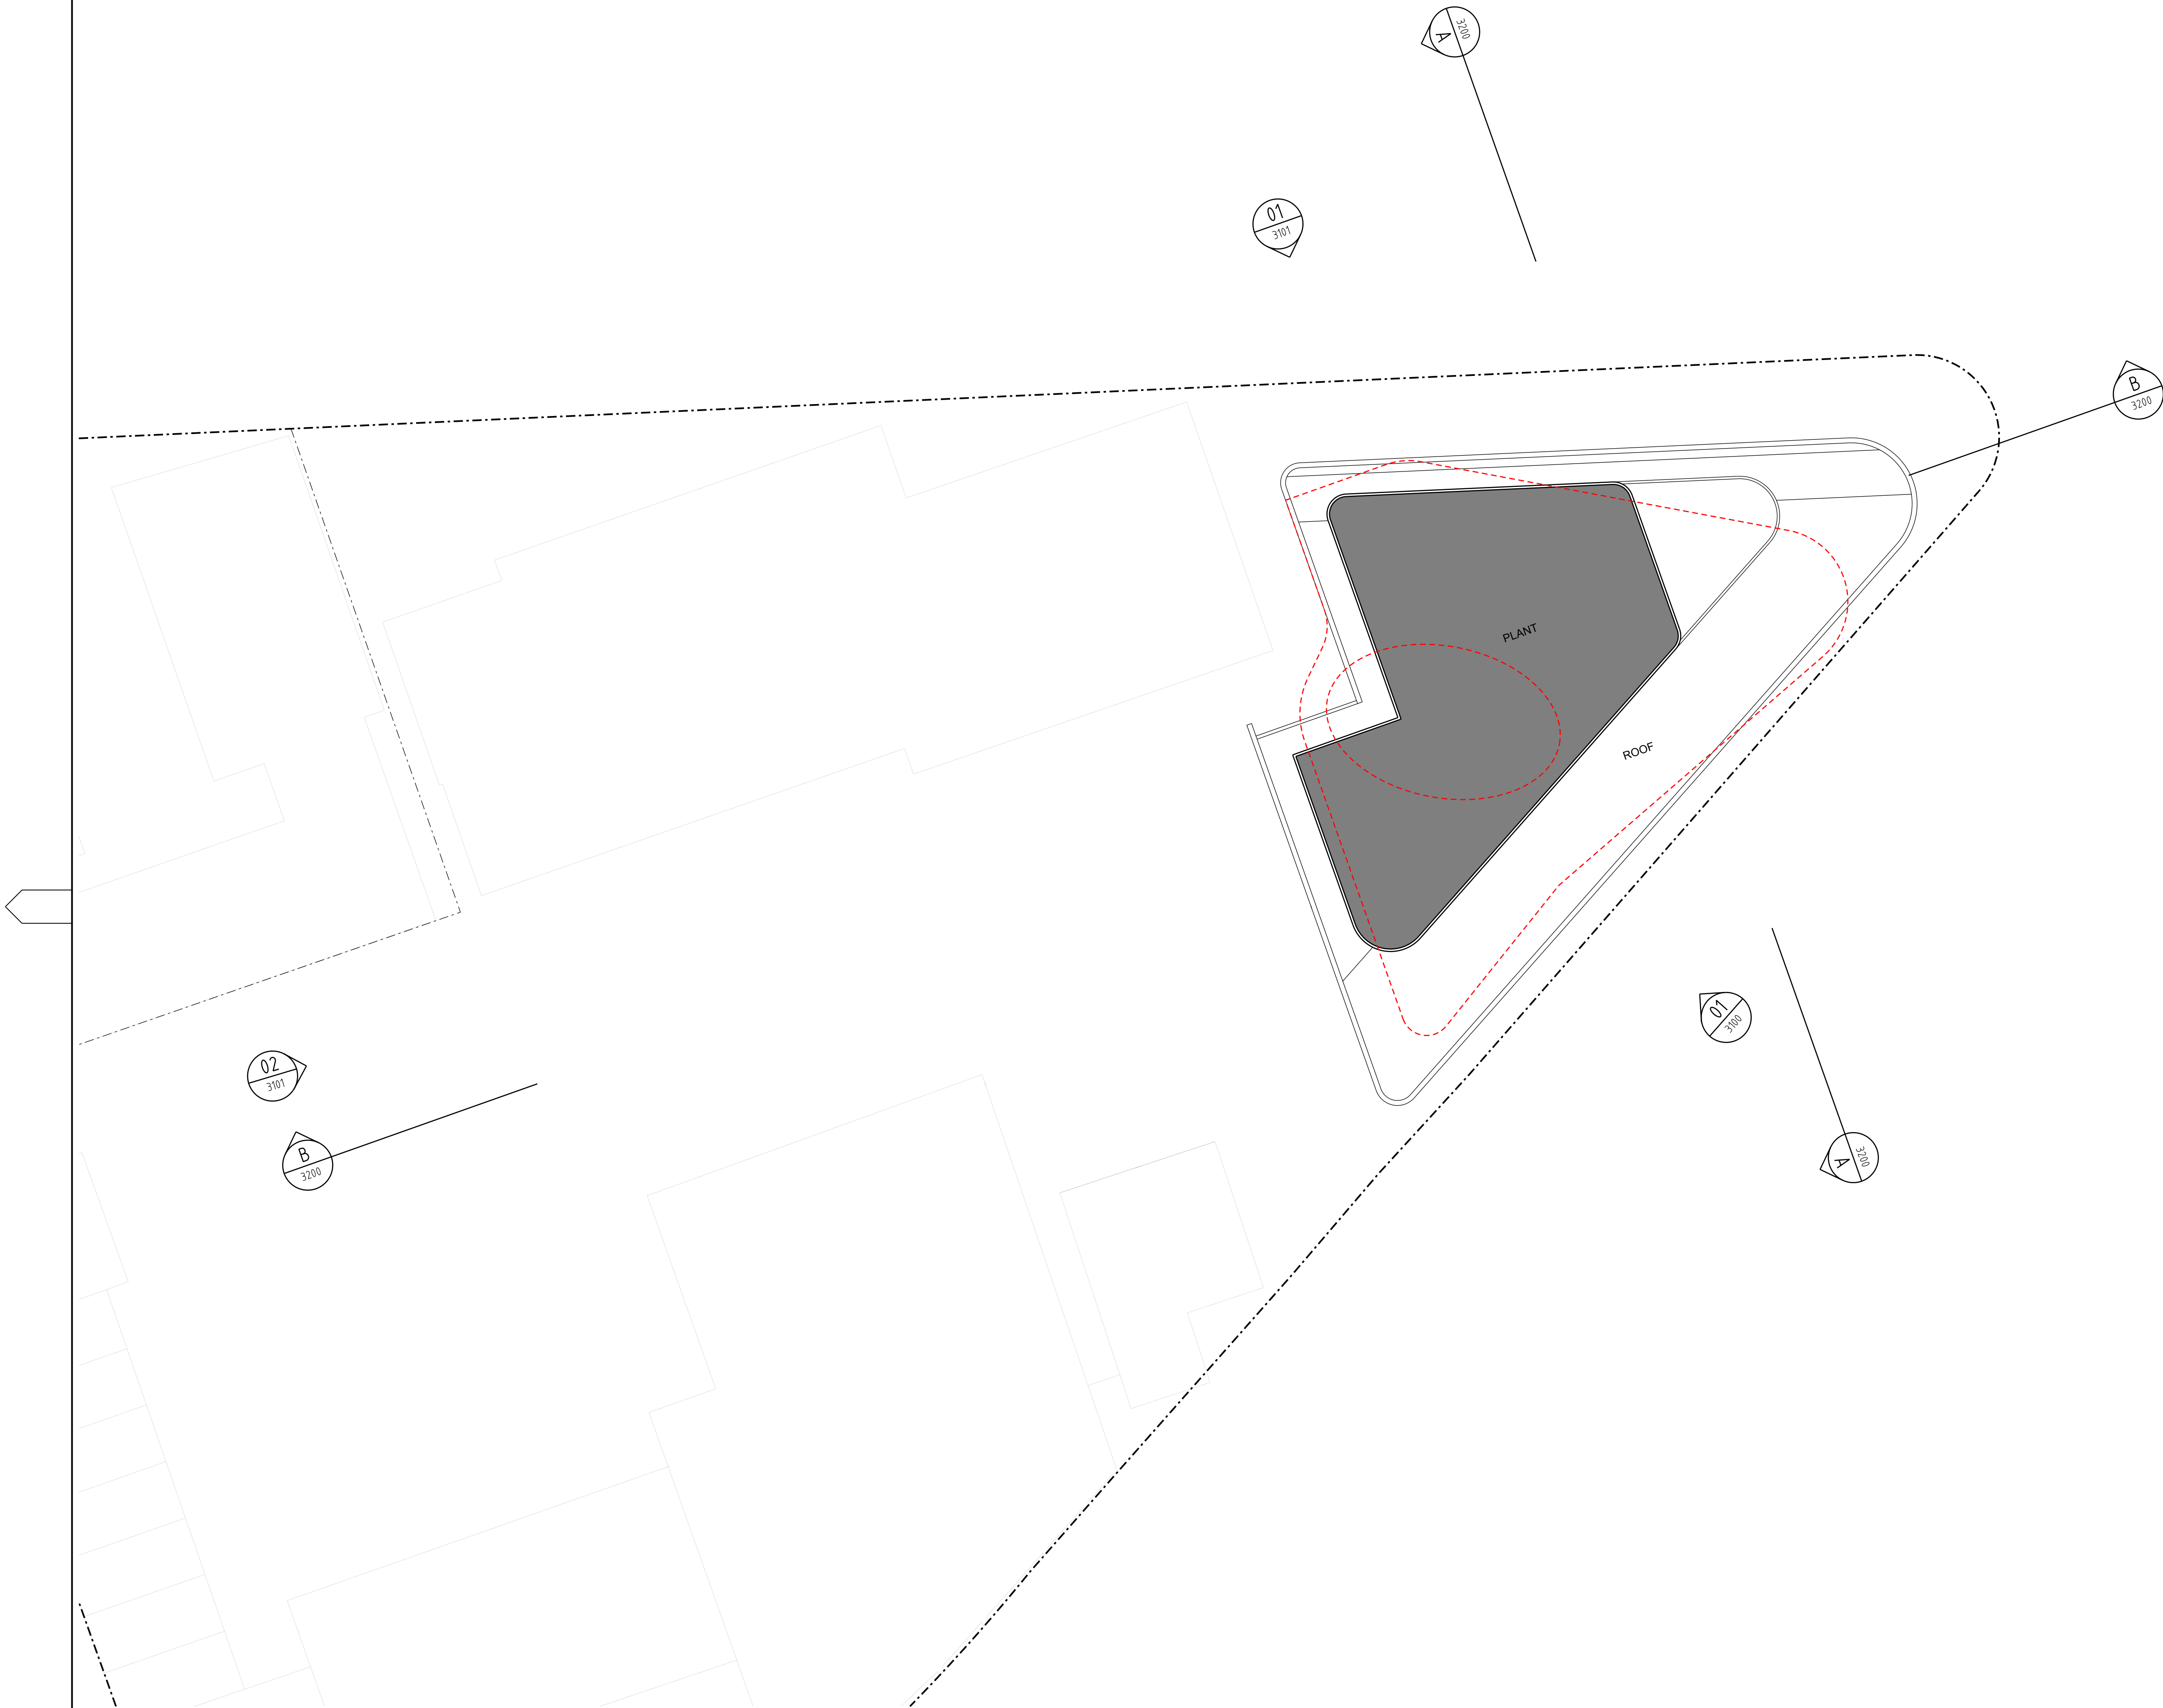

Revisions			
No	Date	Description	Ver App'd
P1	12/07/13	PRELIMINARY ISSUE TO CONSULTANTS	SN ML
P2	02/08/13	PRELIMINARY ISSUE TO CONSULTANTS	SN ML
P3	23/08/13	DRAFT SECTION 75W APPLICATION	SN ML
A	28/08/13	SECTION 75W APPLICATION	SN ML

Do not scale drawings. Use figured dimensions only. Check & verify levels and dimensions on site prior to the commencement of any work, the preparation of shop drawings or the fabrication of components.

This drawing is the copyright of Allen Jack + Cotter Architects and is protected under the Copyright Act 1968. Do not alter, reproduce or transmit in any form, or by any means without the express permission of Allen Jack + Cotter Architects.

Nominated Architects: Michael Heenan 5264, Peter Ireland 6661

Site Location Plan


Client
MOORE THEOLOGICAL COLLEGE

Architect
AJ+C ALLEN JACK+COTTER 79 Myrtle Street Chippendale NSW 2008 AUSTRALIA ph +61 2 9311 8222 fx +61 2 9311 8200 ABN 53 003 782 250

Project
MOORE COLLEGE 1 KING STREET, NEWTOWN
Proj No.

Drawing Title
ROOF PLAN
Drawing Status
PROJECT APPLICATION

Scale	Drawing No	Issue
1:200	S75W-2107A	
0 10 20 50 80mm		

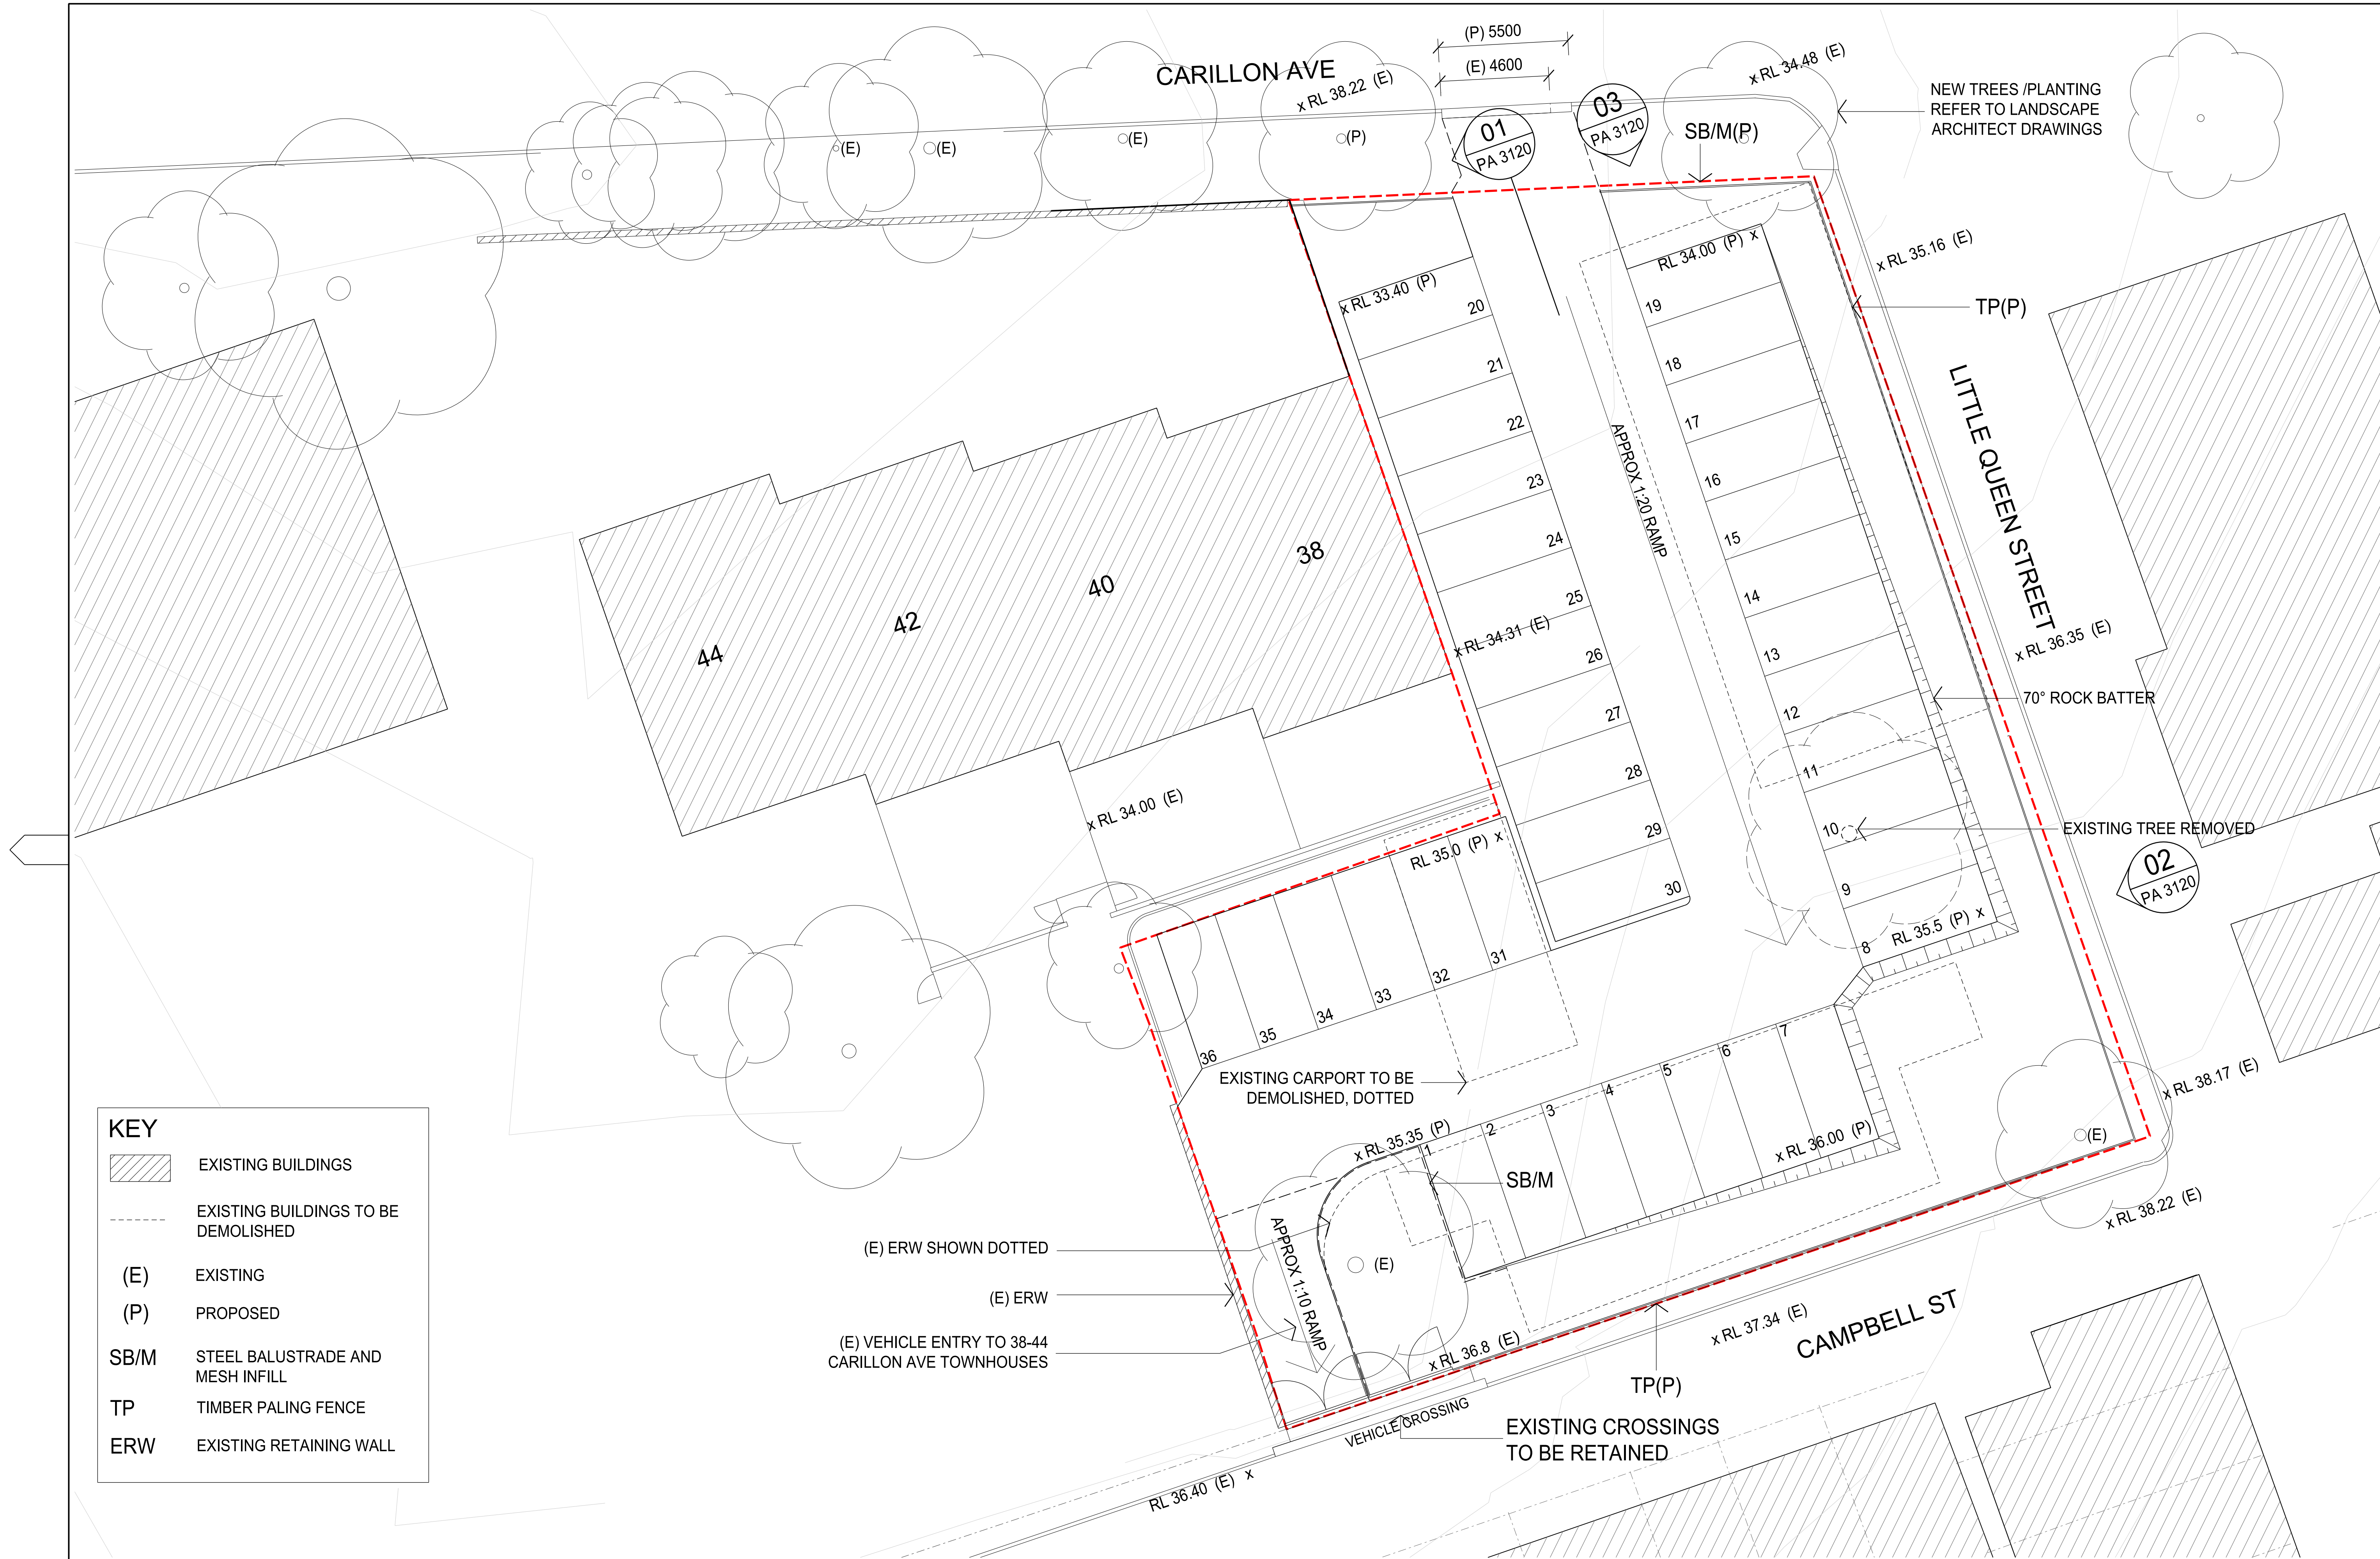

KEY

EXISTING BUILDINGS

EXISTING BUILDINGS TO BE DEMOLISHED

EXISTING

PROPOSED

STEEL BALUSTRADE AND MESH INFILL

TIMBER PALING FENCE

EXISTING RETAINING WALL

Revisions	No	Date	Description	Ver	App'd
P1	20/08/13		PRELIMINARY CONSULTANT ISSUE	SN	ML
P2	23/08/13		DRAFT SECTION 75W APPLICATION	SN	ML
P3	23/08/13		DRAFT SECTION 75W APPLICATION	SN	ML
A	28/08/13		SECTION 75W APPLICATION	SN	ML

Do not scale drawings. Use figured dimensions only. Check & verify levels and dimensions on site prior to the commencement of any work, the preparation of shop drawings or the fabrication of components.

This drawing is the copyright of Allen Jack + Cotter Architects and is protected under the Copyright Act 1968. Do not alter, reproduce or transmit in any form, or by any means without the express permission of Allen Jack + Cotter Architects.

Nominated Architects: Michael Heenan 5264, Peter Ireland 6661

Site Location Plan

Client
MOORE THEOLOGICAL COLLEGE

Architect
AJ+C
ALLEN JACK+COTTER
79 Myrtle Street Chippendale NSW 2008 AUSTRALIA
ph +61 2 9311 8222 fx +61 2 9311 8200 ABN 53 003 782 250

Project
MOORE COLLEGE
1 KING STREET, NEWTOWN

Proj No.


Drawing Title
GROUND FLOOR PLAN

Drawing Status
PROJECT APPLICATION - SITE B

Scale
1:250
@A3

Drawing No
S75W-2120 A

Issue

 



08 **LEVEL 6**
Former Level 7




07 **LEVEL 5**
Former Level 6




06 **LEVEL 4**
Former Level 5




05 LEVEL 3

 


04 **LEVEL 2**
Former Level 3

 

03 **LEVEL 1**
Former Level 2

 

02 LEVEL GROUND

 

01 LEVEL B
Former Basement Level 1

TOTAL	7864 Sq.m
-------	-----------

GROSS FLOOR AREA

Do not scale drawings. Use figured dimensions only. Check & verify levels and dimensions on site prior to the commencement of any work, the preparation of shop drawings or the fabrication of components.

This drawing is the copyright of Allen Jack + Cottier Architects and is protected under the Copyright Act 1968. Do not alter, reproduce or transmit in any form, or by any means without the express permission of Allen Jack + Cottier Architects.

Nominated Architects: Michael Heenan 5264, Peter Ireland 6661

Site Location Plan


Client
MOORE THEOLOGICAL COLLEGE

Architect

AJ+C
ALLEN JACK+COTTER
79 Myrtle Street Chippendale NSW 2008 AUSTRALIA
ph +61 2 9311 8222 fx +61 2 9311 8200 ABN 53 003 782 250

Project
MOORE COLLEGE
1 KING STREET, NEWTOWN

Proj No.

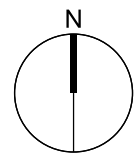

AREA SUMMARY

Drawing Status

PROJECT APPLICATION

Scale | Drawing No | Issu
NTS S75W-2800 A



01 SOUTH EAST ELEVATION
KING STREET 1:200

LEGEND

- G1: PERFORMANCE GLASS TYPE 1
G2: PERFORMANCE GLASS TYPE 2
MC1: METAL COMPOSITE CLADDING TYPE 1
MC2: METAL COMPOSITE CLADDING TYPE 2
AL1: ALUMINIUM FINISH TYPE 1
ALV: ALUMINIUM LOUVRE
ST1: STONE COLOURED RENDER TYPE 1
ST2: STONE COLOURED RENDER TYPE 2
RP1: RENDER AND PAINT FINISH, COLOUR 1
RP2: RENDER AND PAINT FINISH, COLOUR 2
RP2: RENDER AND PAINT FINISH, COLOUR 2

--- LINE OF EXHIBITED PA
DASHED RED

Revisions		H 17/04/13 ISSUED FOR REVIEW	
No	Date	Description	Ver App'd
P4	19/08/13	PRELIMINARY ISSUE TO CONSULTANTS	SN ML
P5	23/08/13	DRAFT SECTION 75W APPLICATION	SN ML
A	28/08/13	SECTION 75W APPLICATION	SN ML

Do not scale drawings. Use figured dimensions only. Check & verify levels and dimensions on site prior to the commencement of any work, the preparation of shop drawings or the fabrication of components.

This drawing is the copyright of Allen Jack + Cottier Architects and is protected under the Copyright Act 1968. Do not alter, reproduce or transmit in any form, or by any means without the express permission of Allen Jack + Cottier Architects.

Nominated Architects: Michael Heenan 5264, Peter Ireland 6661

Site Location Plan

Client
MOORE THEOLOGICAL COLLEGE

Architect
AJ+C
ALLEN JACK + COTTIER
79 Myrtle Street Chippendale NSW 2008 AUSTRALIA
ph +61 2 9311 8222 fx +61 2 9311 8200 ABN 53 003 782 250

Project
MOORE COLLEGE
1 KING STREET, NEWTOWN

Proj No.

Drawing Title
ELEVATIONS

Drawing Status
PROJECT APPLICATION

Scale
1:200


Drawing No
S75W-3100A

Issue

0 10 20 50 80mm



01 NORTH ELEVATION
CARILLON AVENUE
1:200

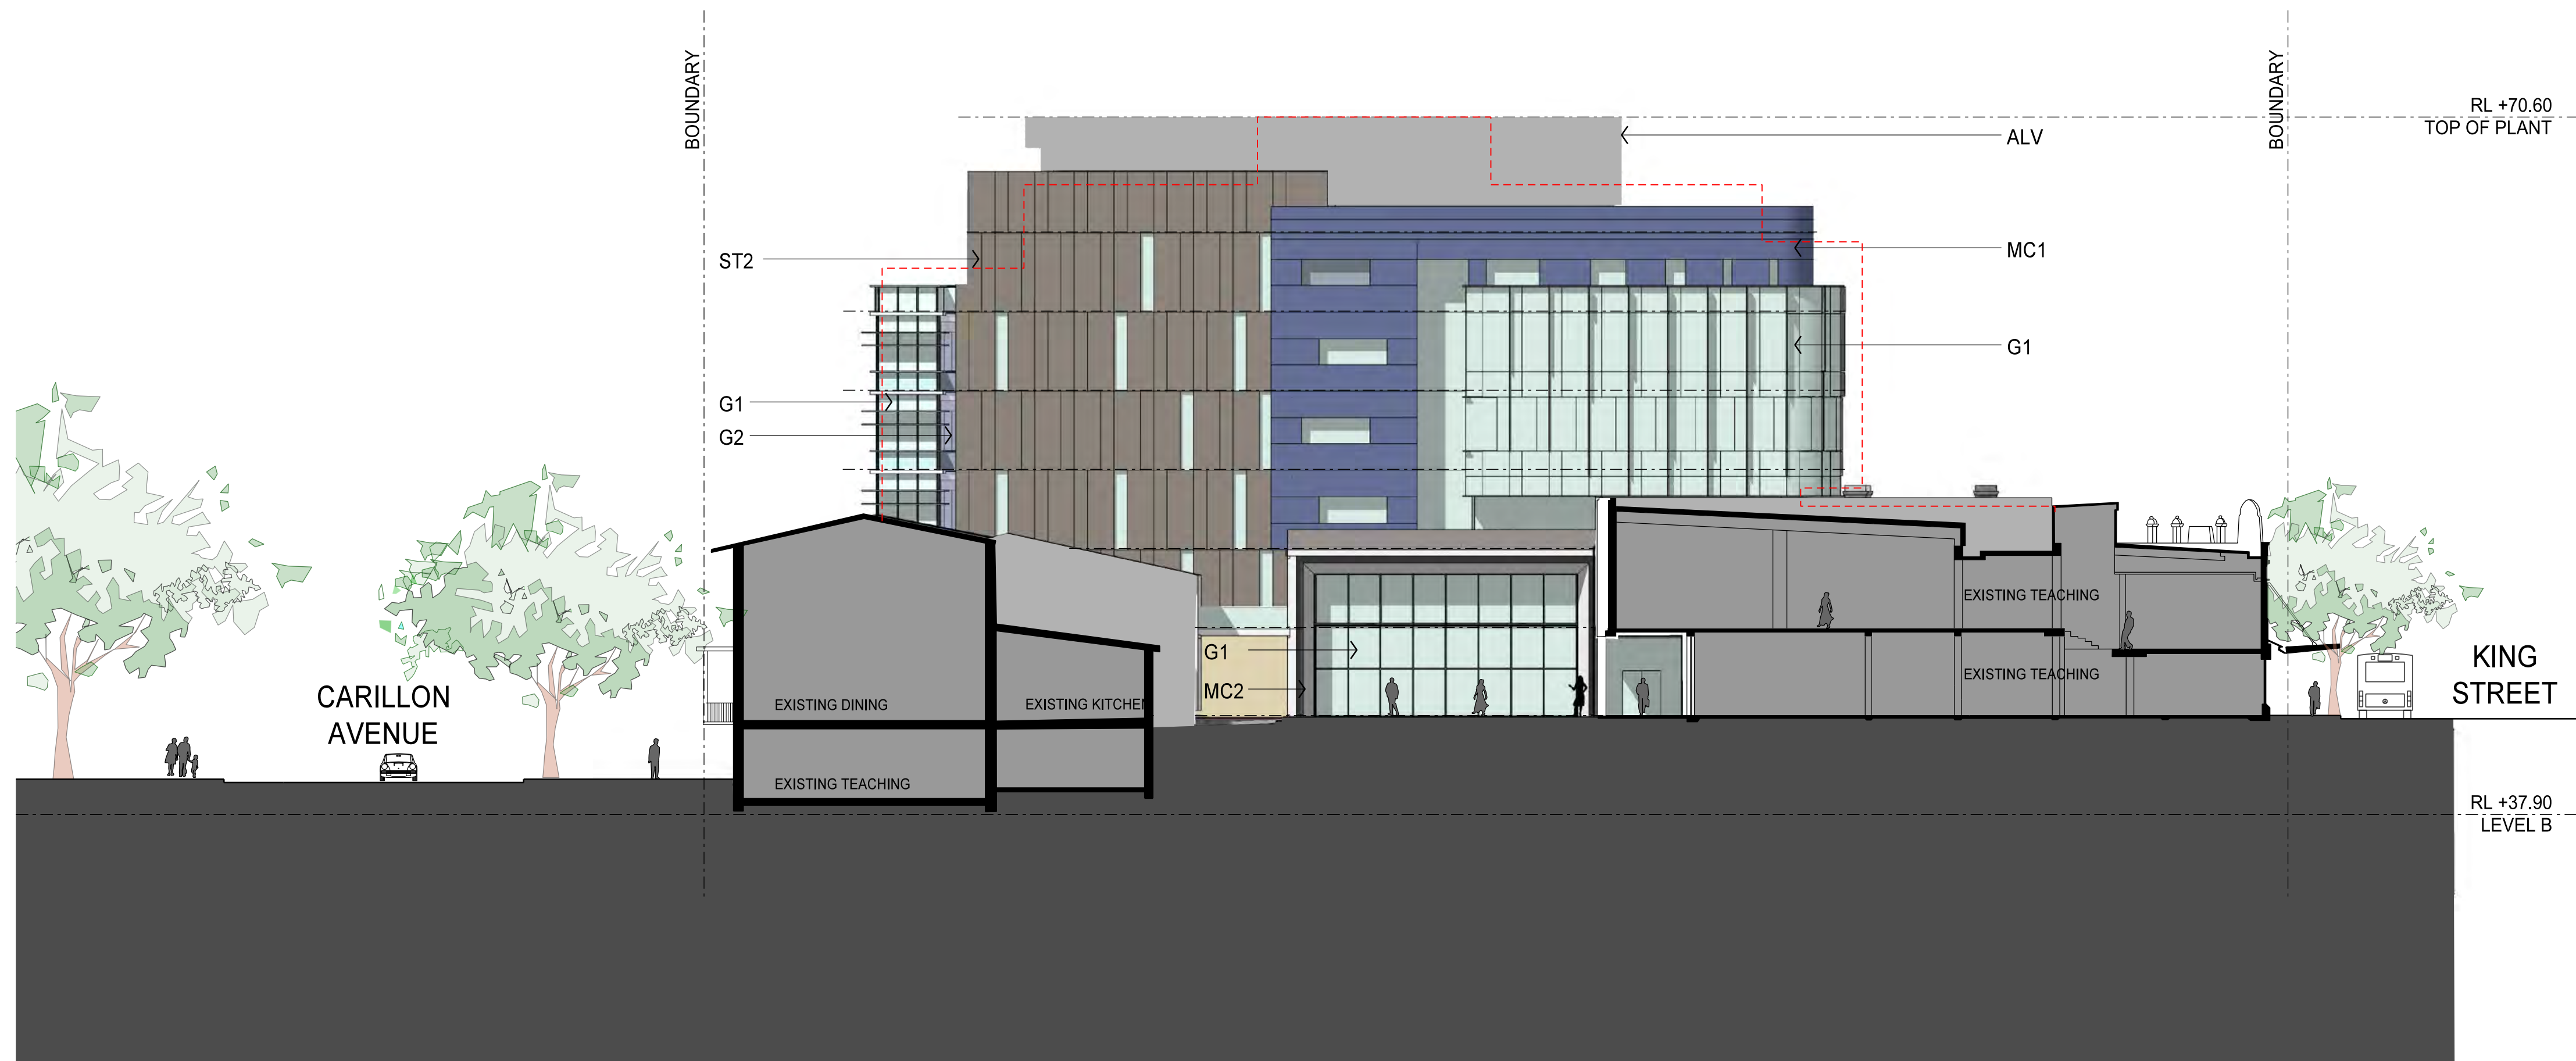

02 WEST ELEVATION
1:200

LEGEND

- G1: PERFORMANCE GLASS TYPE 1
G2: PERFORMANCE GLASS TYPE 2
MC1: METAL COMPOSITE CLADDING TYPE 1
MC2: METAL COMPOSITE CLADDING TYPE 2
AL1: ALUMINIUM FINISH TYPE 1
ALV: ALUMINIUM LOUVRE
ST1: STONE COLOURED RENDER TYPE 1
ST2: STONE COLOURED RENDER TYPE 2
RP1: RENDER AND PAINT FINISH, COLOUR 1
RP2: RENDER AND PAINT FINISH, COLOUR 2
RP2: RENDER AND PAINT FINISH, COLOUR 2

Revisions	No	Date	Description	Ver	App'd
P4	19/08/13	PRELIMINARY ISSUE TO CONSULTANTS	SN	ML	
P5	23/08/13	DRAFT SECTION TSW APPLICATION	SN	ML	
A	28/08/13	SECTION TSW APPLICATION	SN	ML	

Do not scale drawings. Use figured dimensions only. Check & verify levels and dimensions on site prior to the commencement of any work, the preparation of shop drawings or the fabrication of components.

This drawing is the copyright of Allen Jack + Cotter Architects and is protected under the Copyright Act 1968. Do not alter, reproduce or transmit in any form, or by any means without the express permission of Allen Jack + Cotter Architects.

Nominated Architects: Michael Heenan 5264, Peter Ireland 6661

Site Location Plan

Client
MOORE THEOLOGICAL COLLEGE

Architect

AJ+C
ALLEN JACK+COTTER
79 Myrtle Street Chippendale NSW 2008 AUSTRALIA
ph +61 2 9311 8222 fx +61 2 9311 8200 ABN 53 003 782 250

Project
MOORE COLLEGE
1 KING STREET, NEWTOWN

Proj No.

Drawing Title
ELEVATIONS


Drawing Status
PROJECT APPLICATION

Scale
1:200


Drawing No
S75W-3101A

Issue


0 10 20 50 80mm

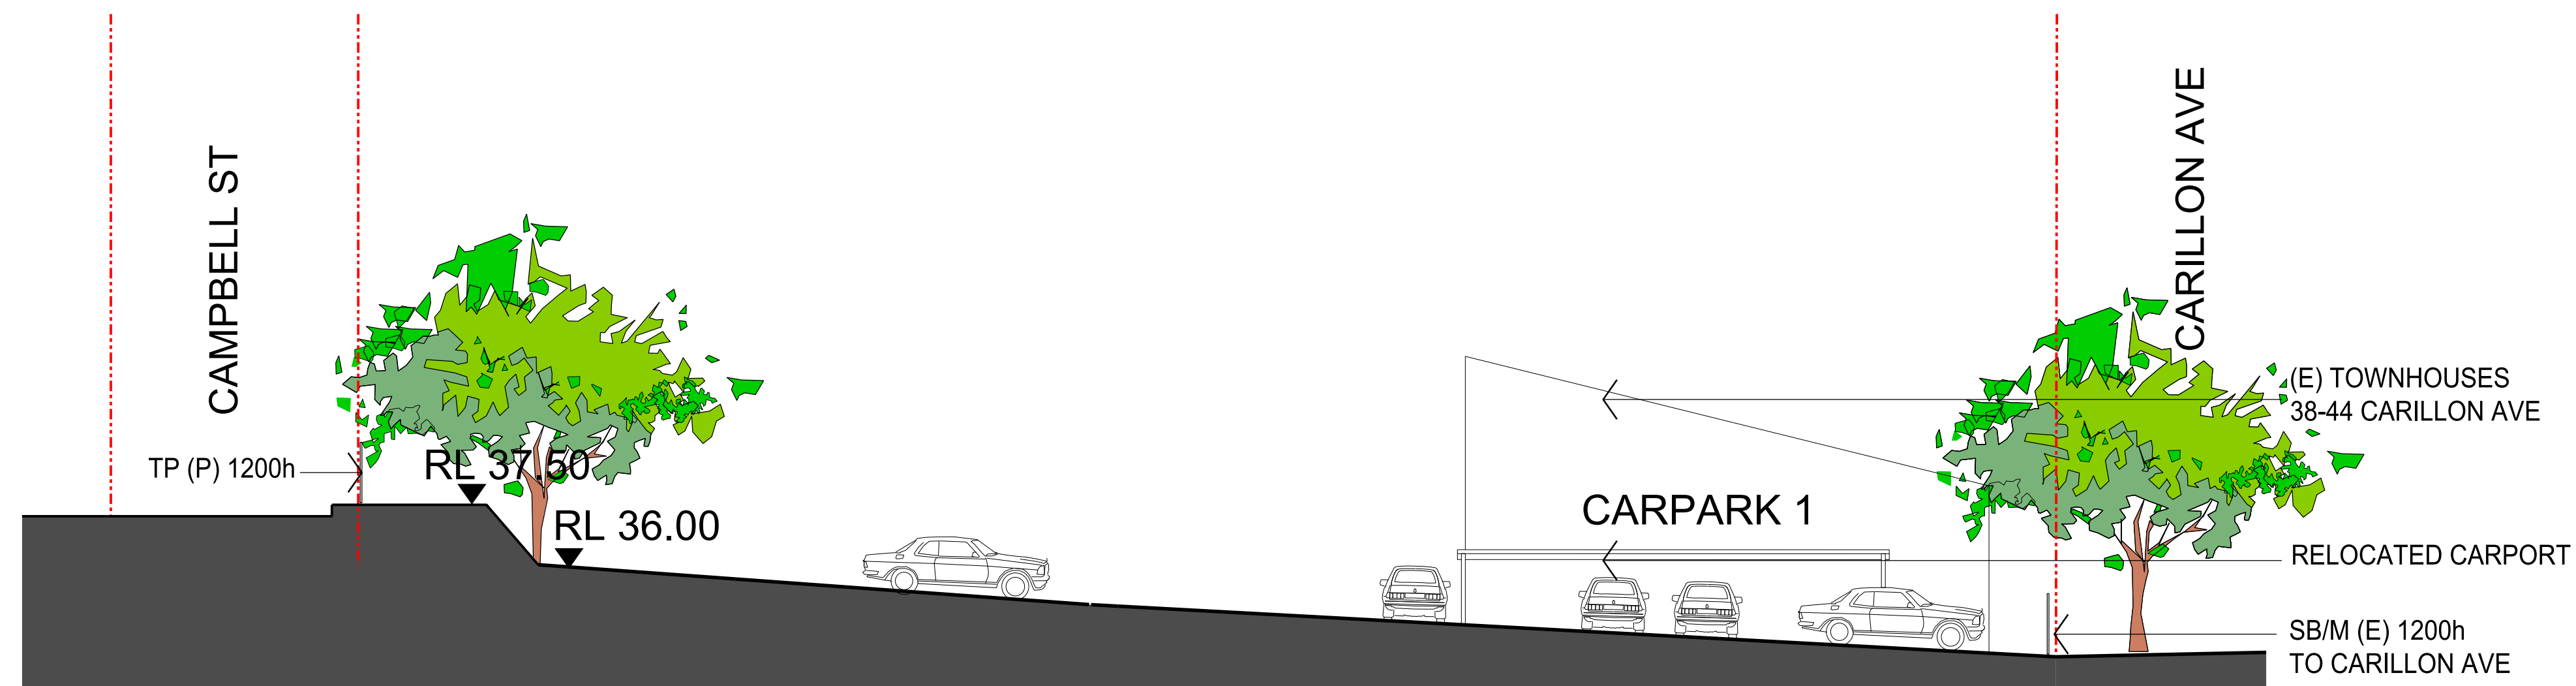

01 SECTION A
1:250

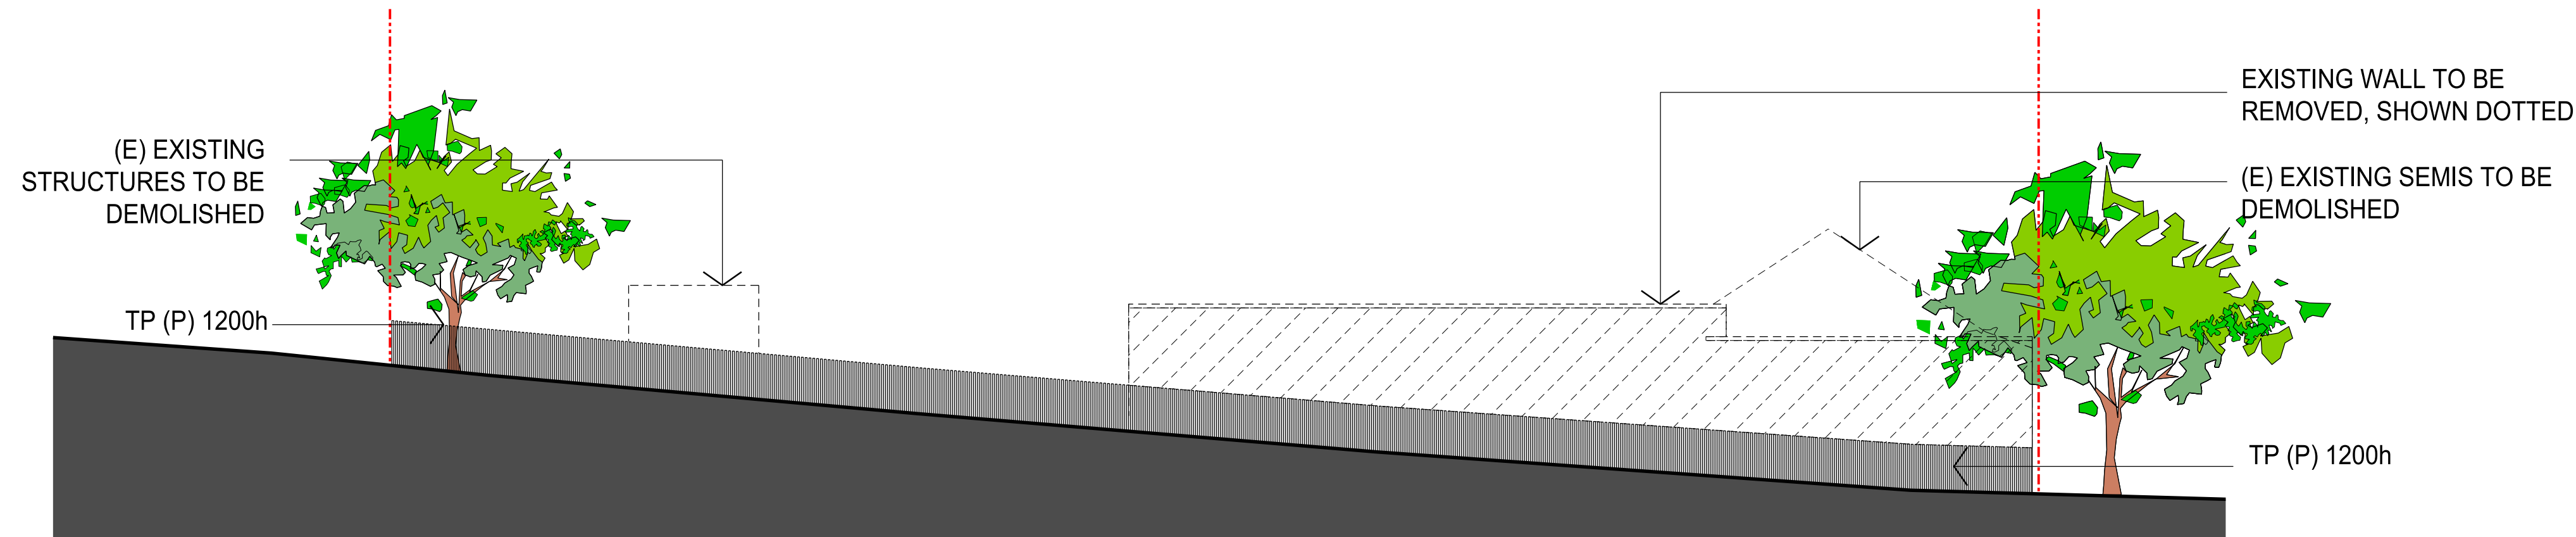


02 LITTLE QUEEN ST ELEVATION
1:250

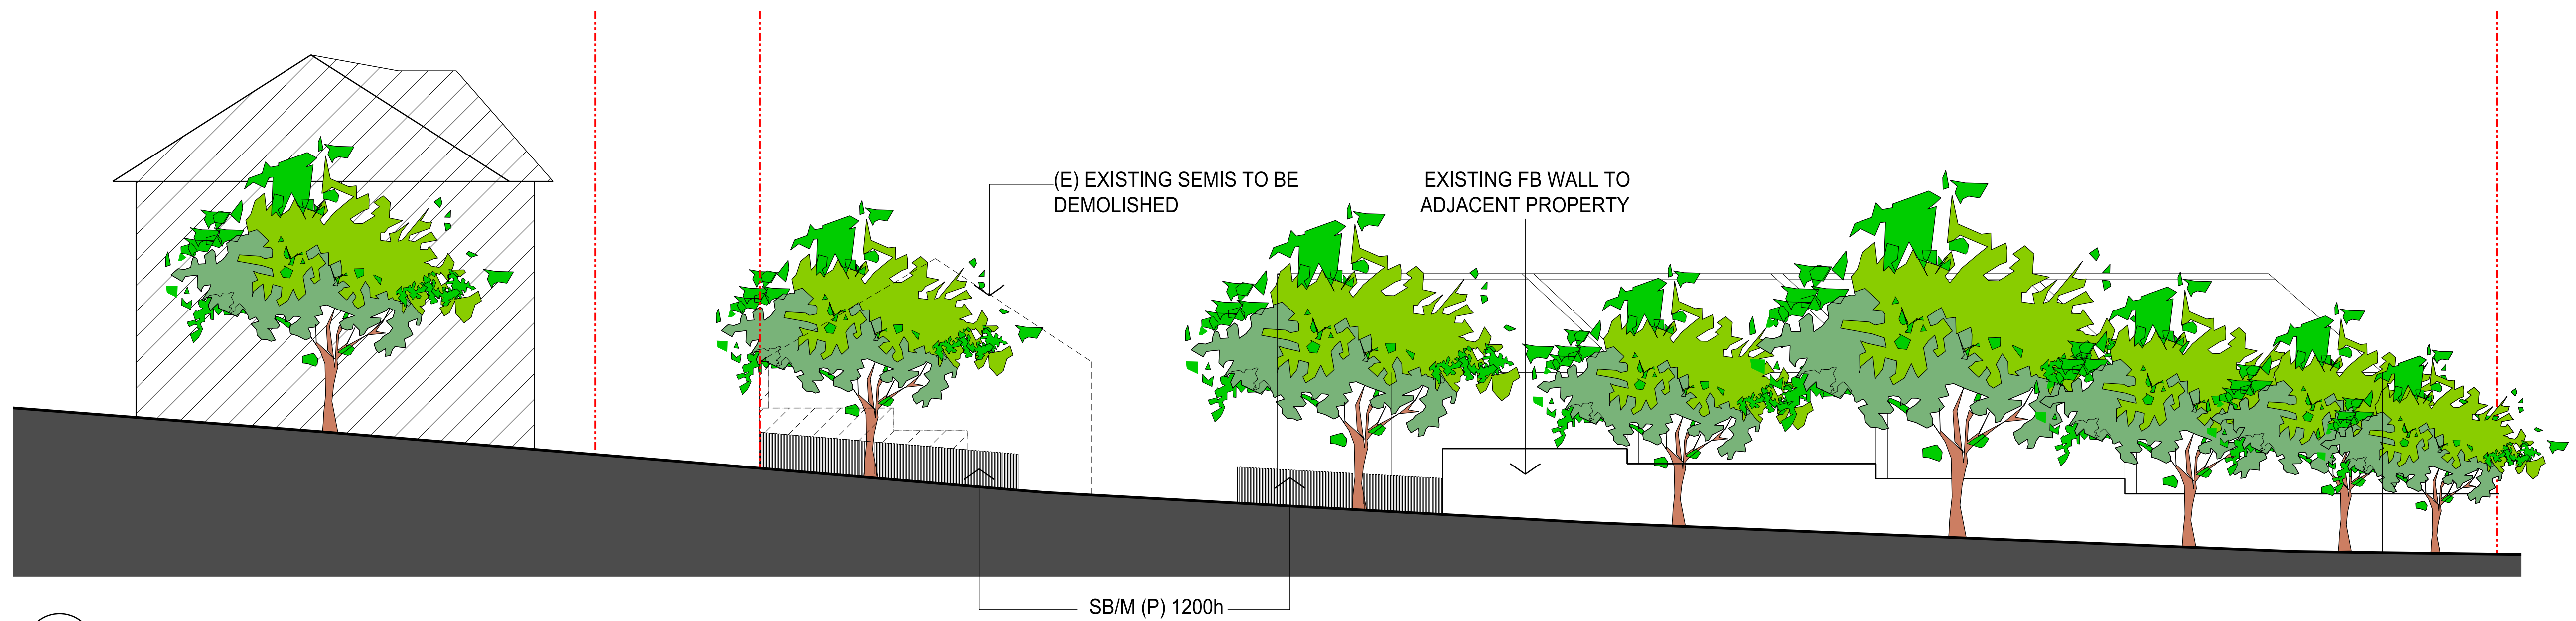


03 CARILLON AVE ELEVATION
1:250

KEY

 

EXISTING BUILDINGS

 

EXISTING BUILDINGS TO BE DEMOLISHED

(E)

EXISTING

(P)

PROPOSED

SB/M

STEEL BALUSTRADE AND MESH INFILL

TP

TIMBER PALING FENCE

Revisions	No	Date	Description	Ver	App'd
01	21/08/13	PROJECT APPLICATION ISSUE	SN	ML	
A	28/08/13	SECTION 75W APPLICATION	SN	ML	

Do not scale drawings. Use figured dimensions only. Check & verify levels and dimensions on site prior to the commencement of any work, the preparation of shop drawings or the fabrication of components.

This drawing is the copyright of Allen Jack + Cotter Architects and is protected under the Copyright Act 1968. Do not alter, reproduce or transmit in any form, or by any means without the express permission of Allen Jack + Cotter Architects.

Nominated Architects: Michael Heenan 5264, Peter Ireland 6661

Site Location Plan


Client
MOORE THEOLOGICAL COLLEGE

Architect

AJ+C
ALLEN JACK + COTTER
79 Myrtle Street Chippendale NSW 2008 AUSTRALIA
ph +61 2 9311 8222 fx +61 2 9311 8200 ABN 53 003 782 250

Project
MOORE COLLEGE
1 KING STREET, NEWTOWN

Proj No.

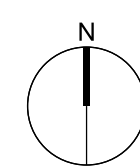

Drawing Title
SECTIONS
ELEVATIONS


Drawing Status
PROJECT APPLICATION - SITE B

Scale
1:250
@A3

Drawing No
S75W 3120 A


Issue

0 2 4 10m

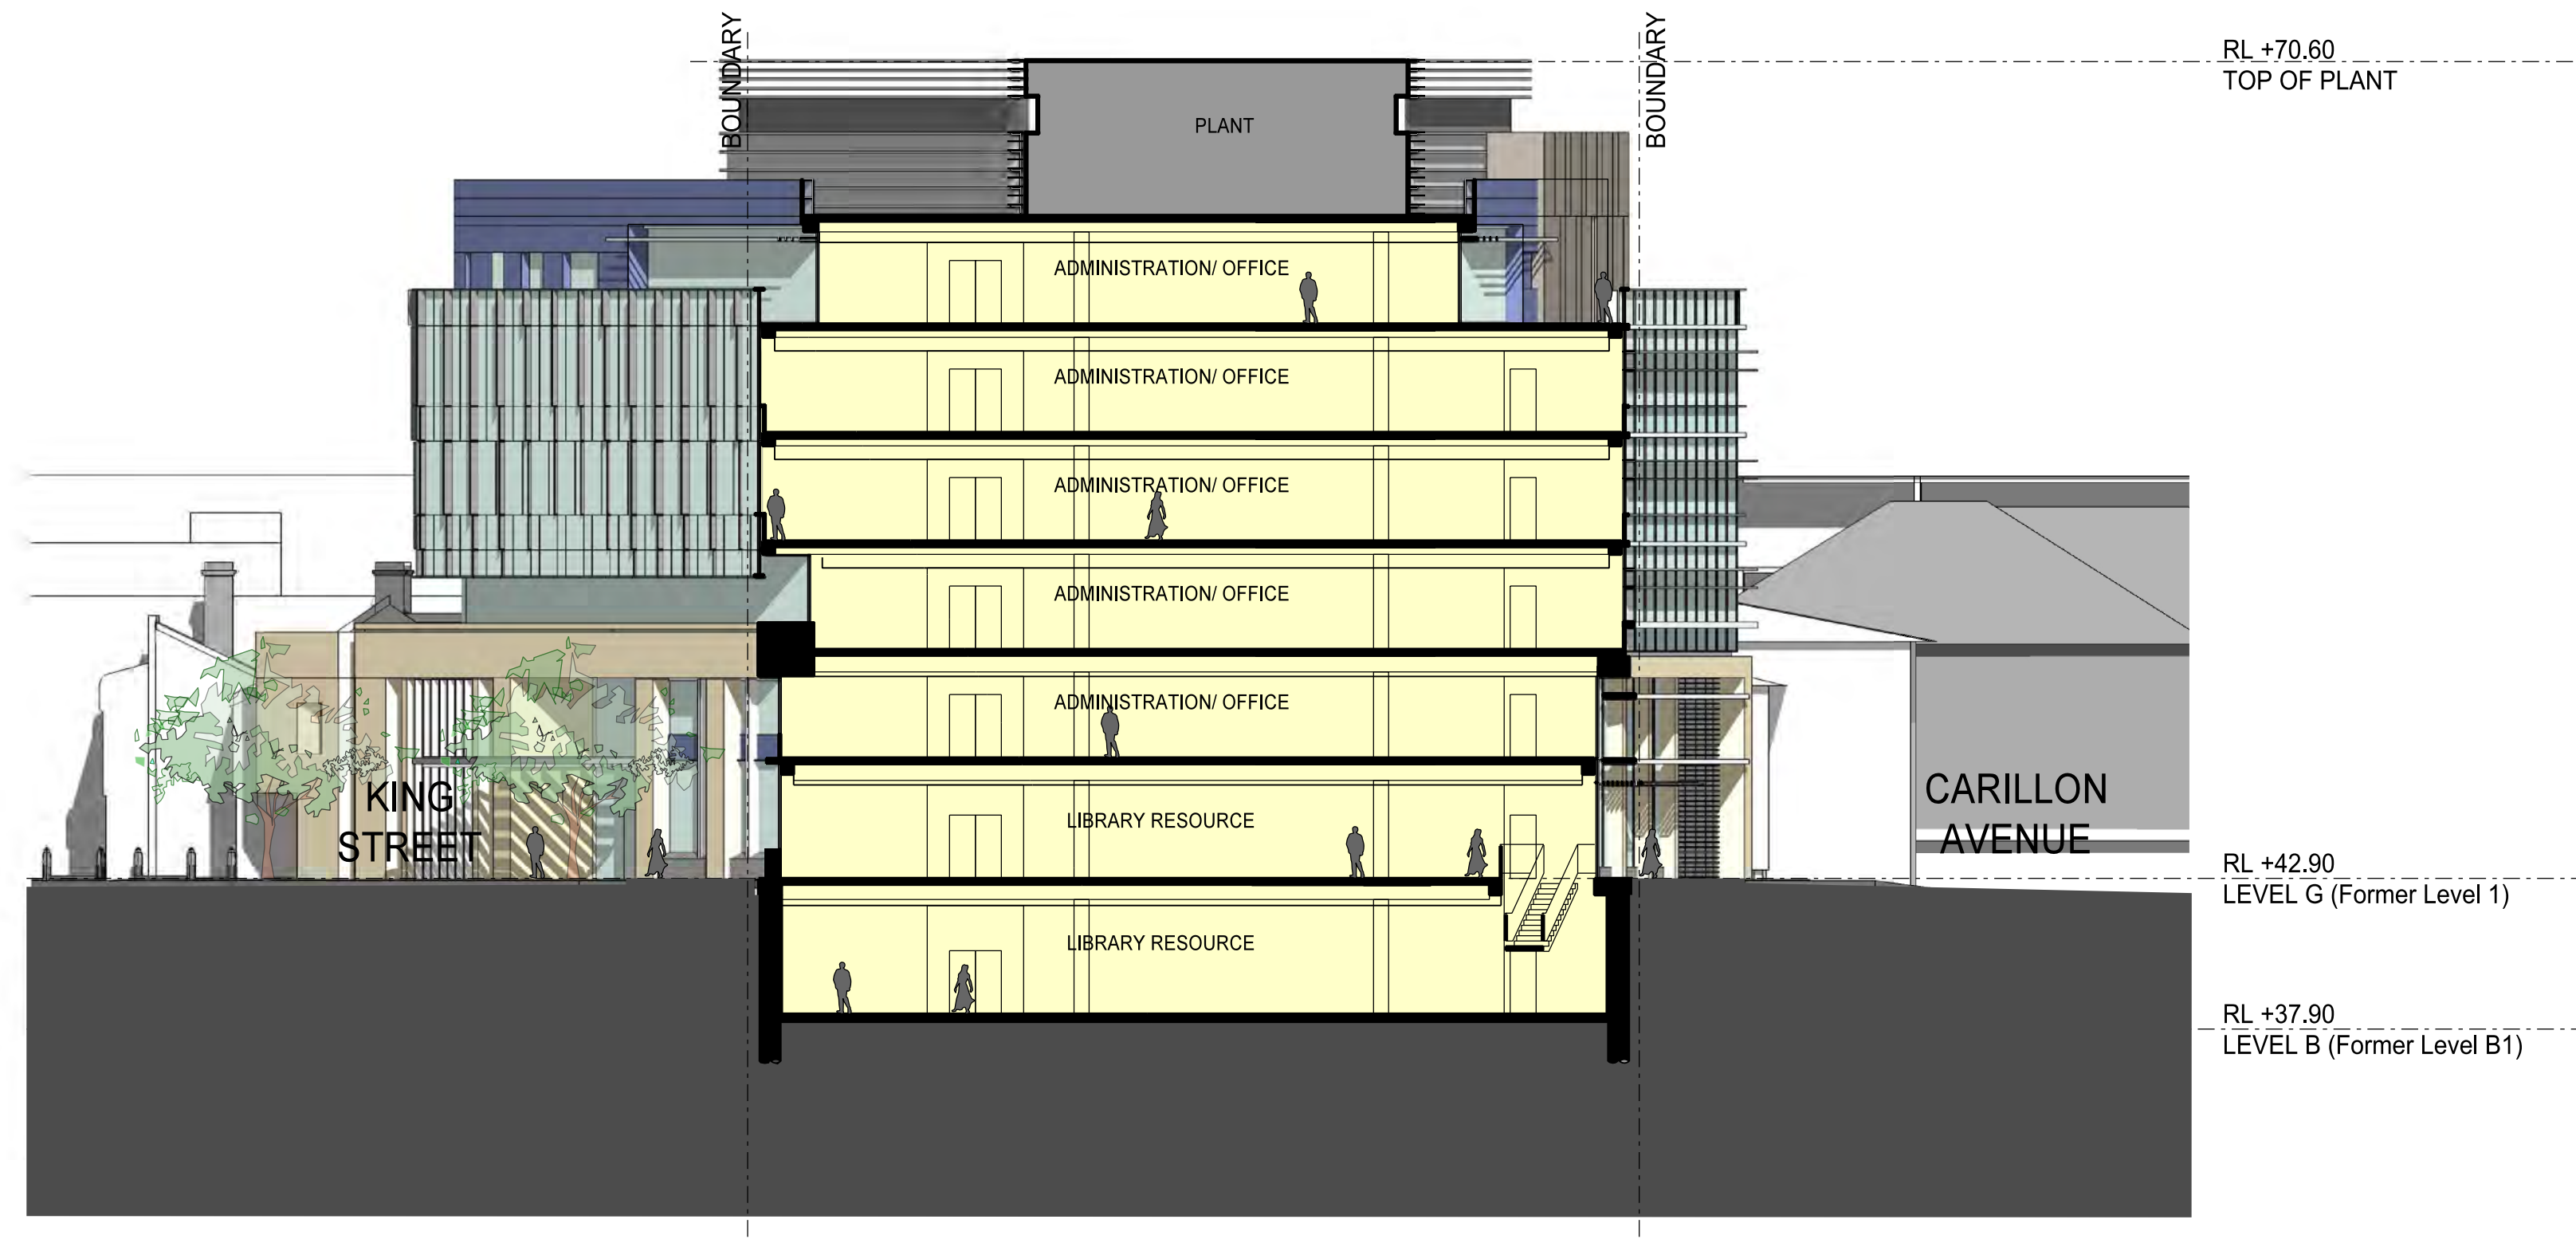

1 SECTION A

1:200

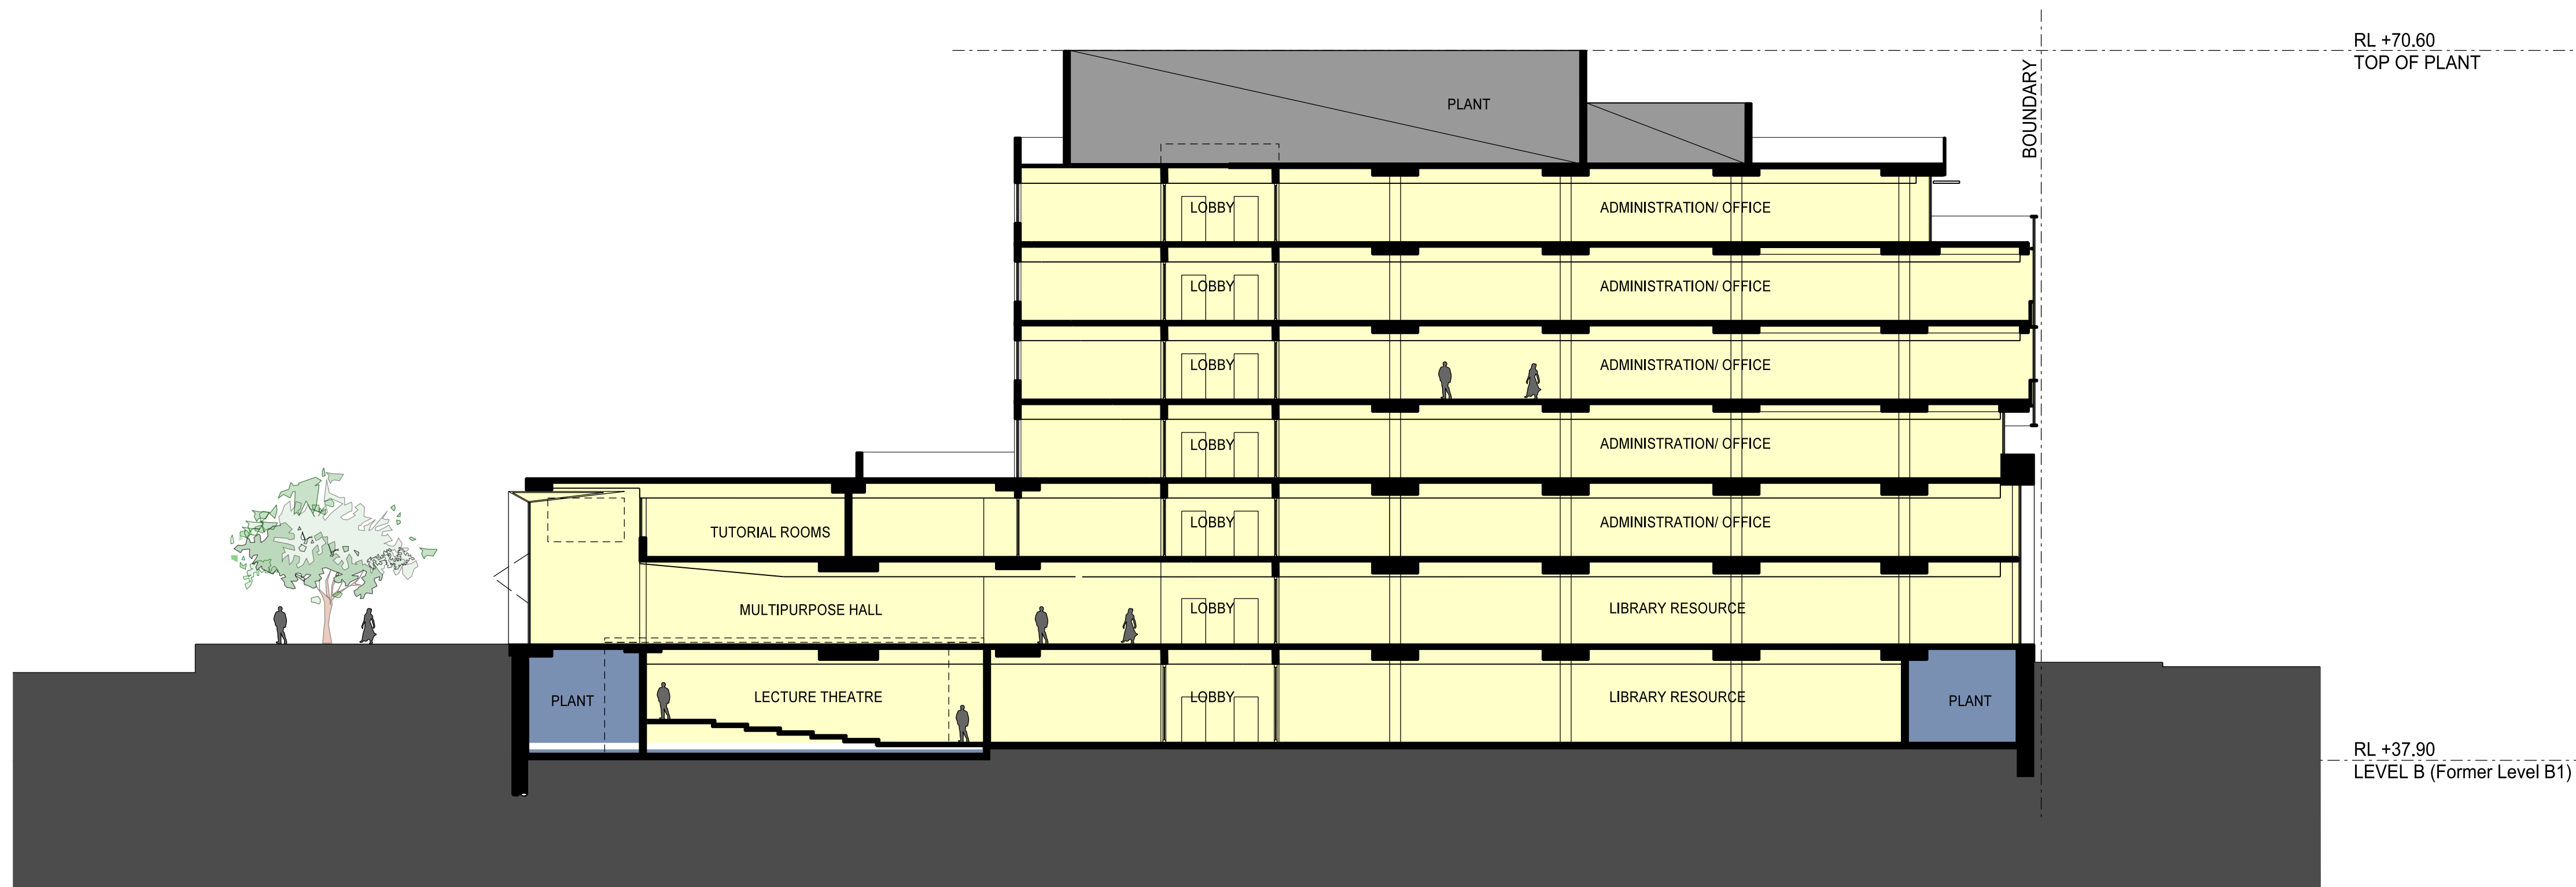

2 SECTION B

1:200

Revisions	No	Date	Description	Ver	App'd
P2	20/08/13	PRELIMINARY ISSUE TO CONSULTANTS	SN	ML	
P3	23/08/13	DRAFT SECTION 75W APPLICATION	SN	ML	
A	28/08/13	SECTION 75W APPLICATION	SN	ML	

Do not scale drawings. Use figured dimensions only. Check & verify levels and dimensions on site prior to the commencement of any work, the preparation of shop drawings or the fabrication of components.

This drawing is the copyright of Allen Jack + Cotter Architects and is protected under the Copyright Act 1968. Do not alter, reproduce or transmit in any form, or by any means without the express permission of Allen Jack + Cotter Architects.

Nominated Architects: Michael Heenan 5264, Peter Ireland 6661

Site Location Plan

Client
MOORE THEOLOGICAL COLLEGE

Architect

AJ+C
ALLEN JACK+COTTER
79 Myrtle Street Chippendale NSW 2008 AUSTRALIA
ph +61 2 9311 8222 fx +61 2 9311 8200 ABN 53 003 782 250

Project
MOORE COLLEGE
1 KING STREET, NEWTOWN

Proj No.

Drawing Title
SECTIONS

Drawing Status
PROJECT APPLICATION

Scale
1:200

Drawing No
S75W-3200 A

Issue

