

RL +70.50
TOP OF PLANT


BOUNDARY



RL +38.90
LEVEL 6

01 NORTH ELEVATION
CARILLON AVENUE

BOUNDARY

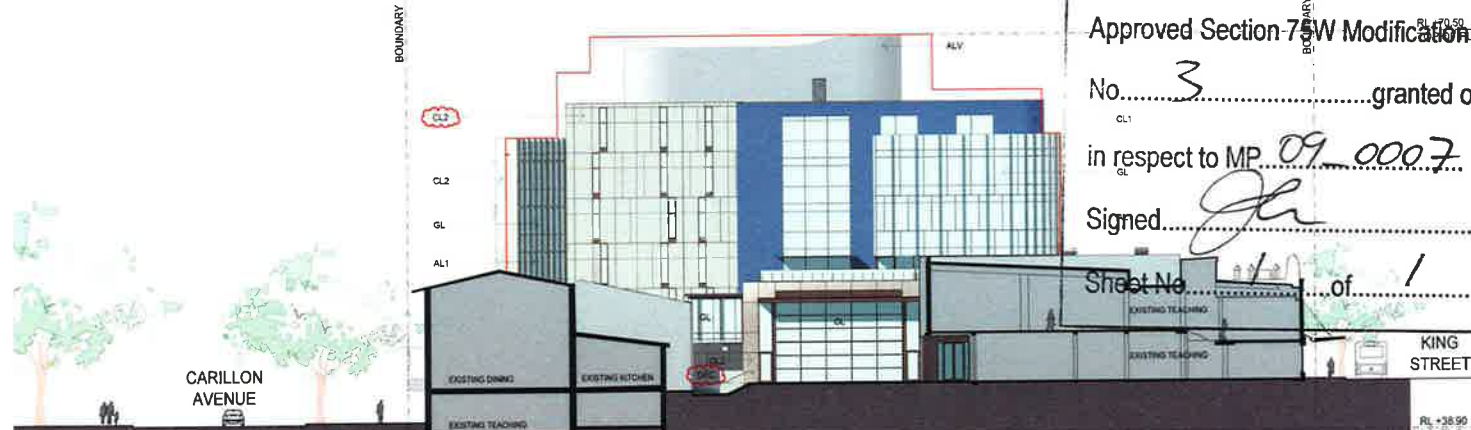

CARILLON AVENUE

02 WEST ELEVATION



Issued under the Environmental Planning and Assessment Act 1979

Approved Section 75W Modification Application

No. 3 granted on the 16 June 2016

in respect to MP 09 0007

Signed [Signature]

Sheet No. 1 of 1

KING STREET

RL +38.90
LEVEL 6

LEGEND	
AL1	ALUMINIUM FINISH TYPE 1
AL2	ALUMINIUM FINISH TYPE 2
ALV	ALUMINIUM LOUVRE
CL1	CLADDING TYPE 1
CL2	CLADDING TYPE 2
GL	GLASS
OFC	OFF-FORM CONCRETE
ST1	STONE TYPE 1 (SANDSTONE)
ST2	STONE TYPE 2 (BLUESTONE)

LINE OF APPROVED ENVELOPE