



Telephone +61 2 8297 7200
Facsimile +61 2 8297 7299
www.bvn.com.au

INTELLECTUAL PROPERTY
 COPIED BY IBM ARCHITECTURE PVT LIMITED, UNLESS OTHERWISE
 STATED IN WRITING: ALL RIGHTS TO USE THE DOCUMENT ARE SUBJECT
 TO PAYMENT IN FULL OF ALL BWN CHARGES. THIS DOCUMENT MAY ONLY
 BE USED FOR THE EXPRESS PURPOSE AND PROJECT FOR WHICH IT HAS BEEN
 ISSUED AND DELIVERED, AS NOTIFIED IN WRITING BY IBM; AND THIS
 DOCUMENT MAY NOT BE OTHERWISE USED, OR COPIED, ANY UNAUTHORIZED
 USE OF THIS DOCUMENT IS AT THE USER'S SOLE RISK AND WITHOUT
 WARRANTY BY IBM. THIS IS TO BE USED, RELEASED AND INCORPORATED BWN FROM
 IBM AGAINST ALL LOSS SO ARISING.

ISSUE	DATE	FOR
	08.04.09	FOR INFORMATION ONLY
	17.04.09	FOR INFORMATION ONLY
	24.04.09	FOR APPROVAL
	04.06.09	FOR PLANNING APPLICATION



CLIENT

**GARVAN INSTITUTE
AND ST VINCENTS &
MATERNAL HEALTH SYDNEY**

**GARVAN ST VINCENTS
CAMPUS CANCER CENTRE**

OWN PROJECT NUMBER

0901009

DRAWING KEY

[illegible]

TRUE NORTH

PROJECT NORTH

GRAPHIC SCALE

SCALE

400 at A3
800 at A4

STATUS


PRELIMINARY

PRAYING

ROOF PLAN

DRAWING NUMBER

ARC-DA-D-15

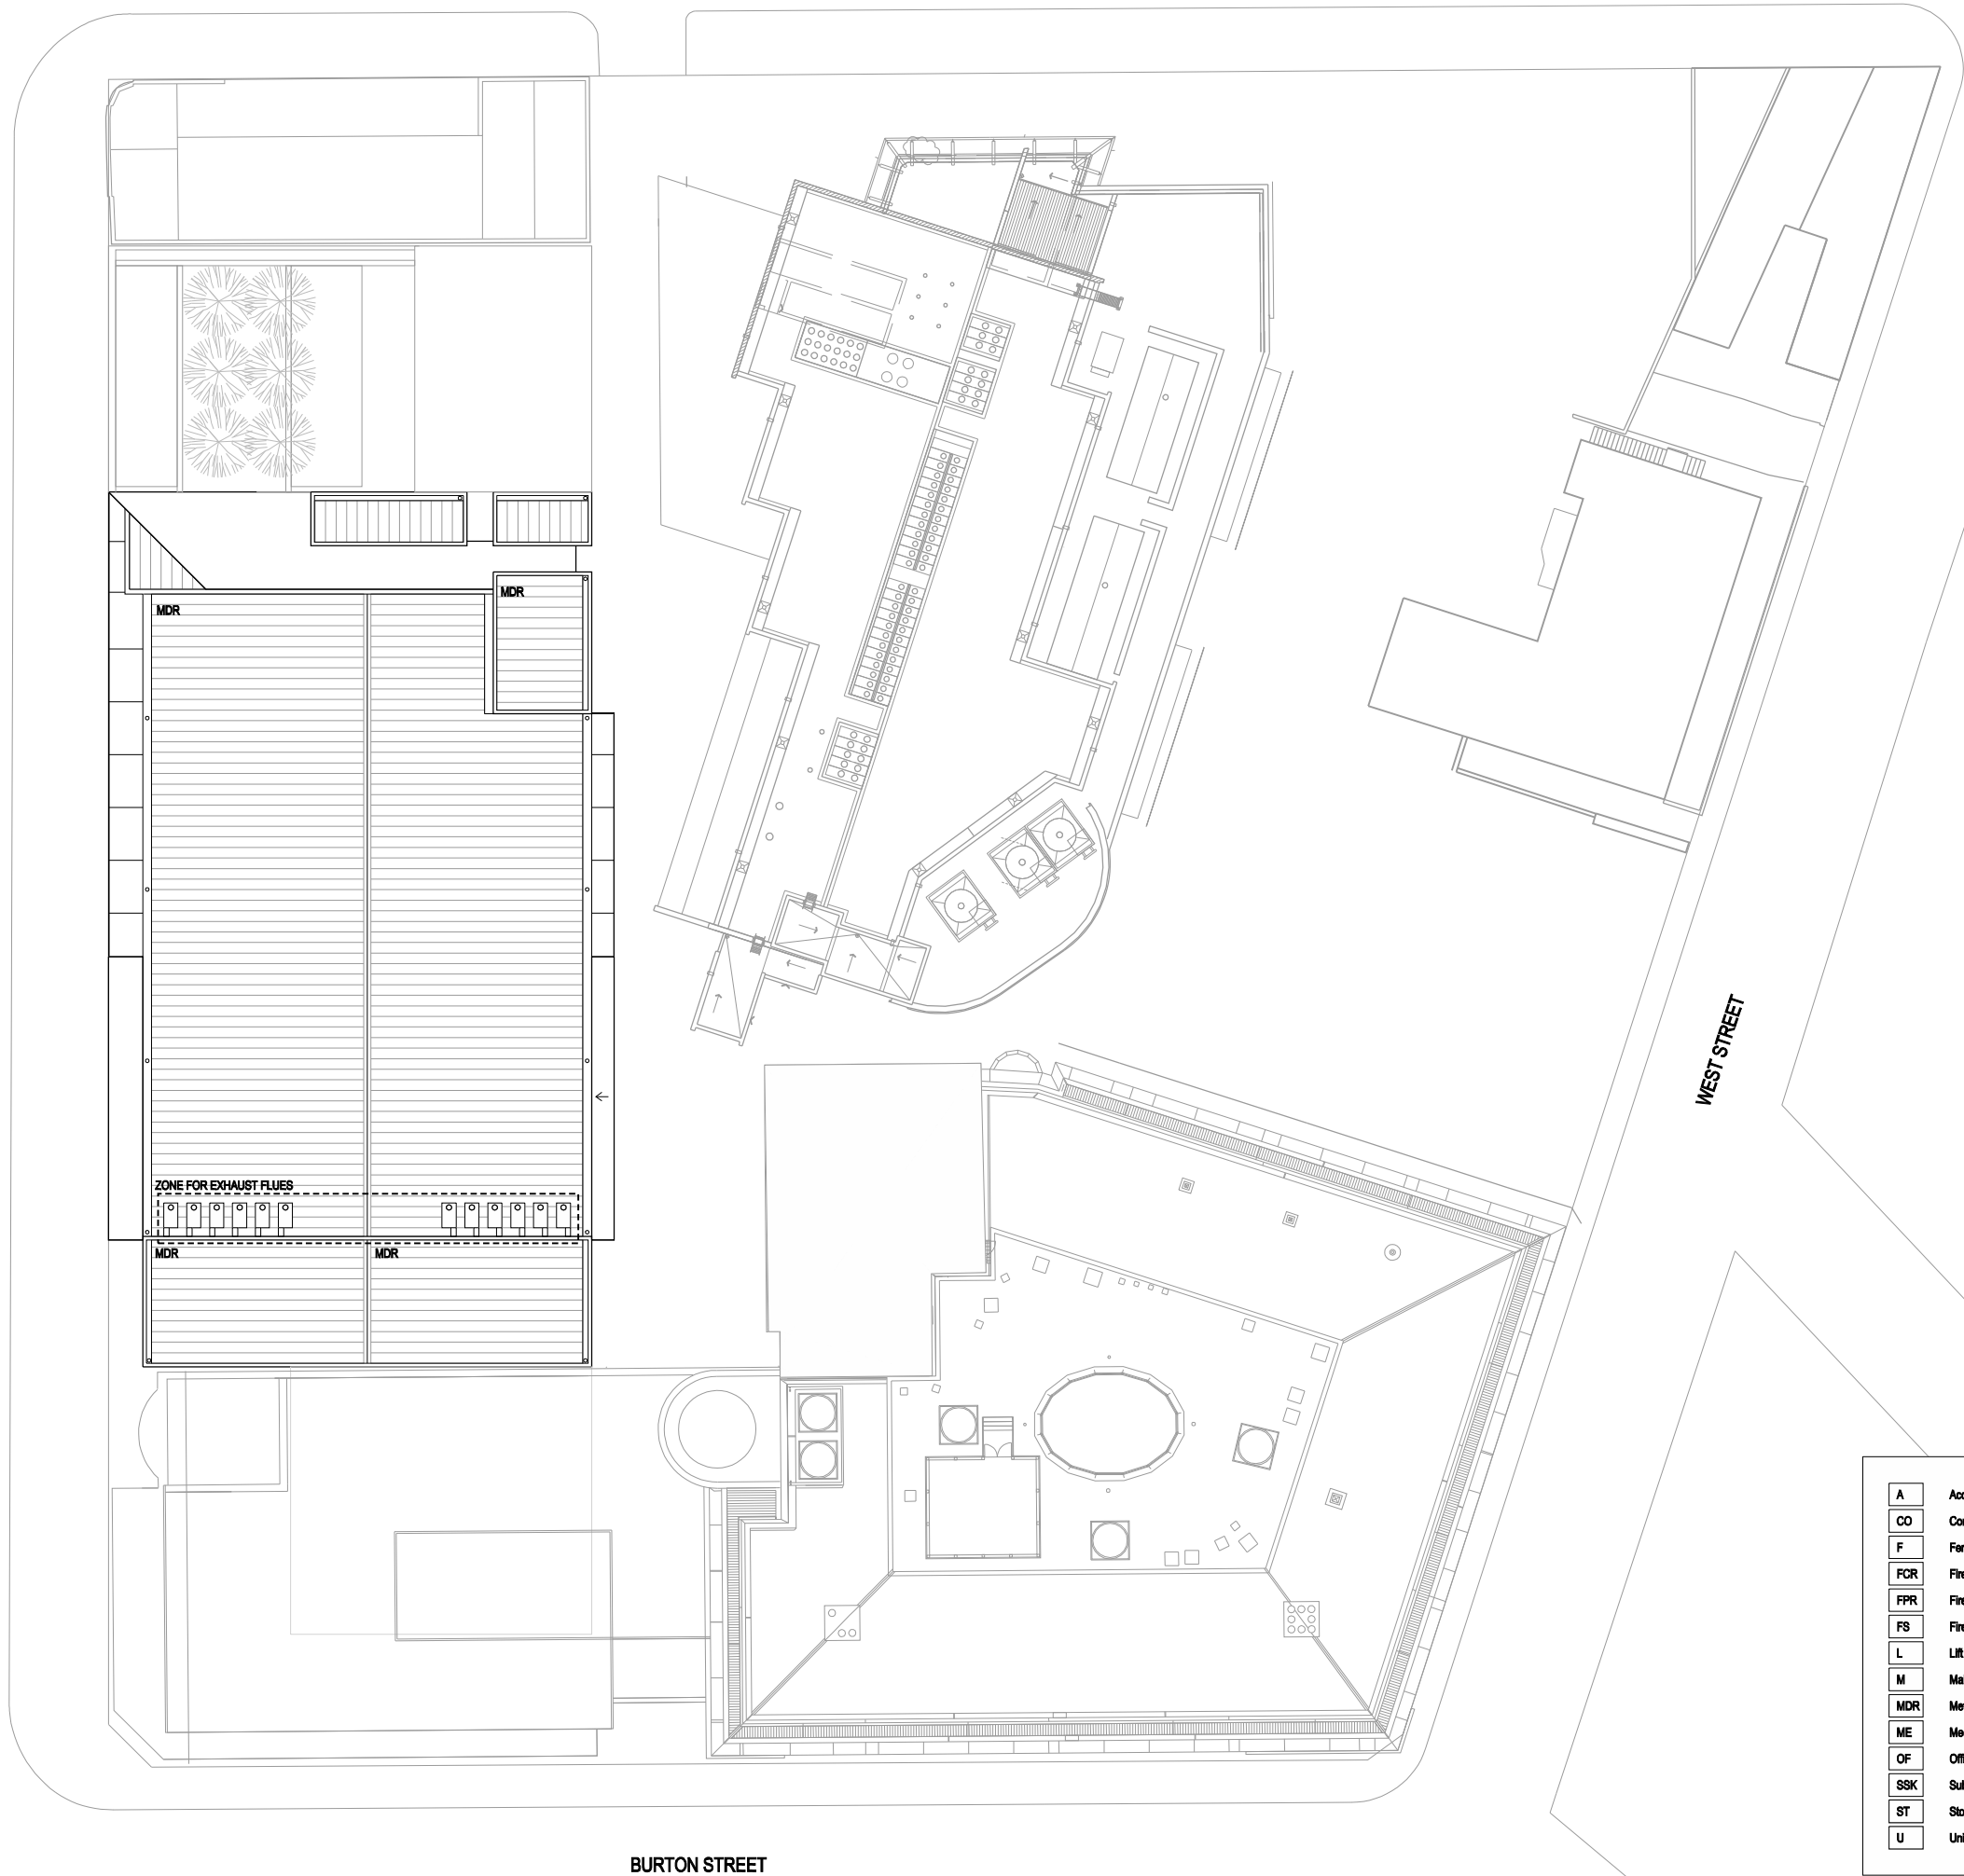

A	Accessible WC
CO	Consultation Room
F	Female WC
FCR	Fire Control Room
FPR	Fire Pump Room
FS	Fire Stair
L	Lift
M	Male WC
MDR	Metal Deck Roof
ME	Meeting Room
OF	Office
SSK	Substation Kiosk
ST	Storage
U	Unisex WC

BURTON STREET