

- COF

Concrete - Off Form
- CPC

Concrete - Precast
- PSS

Painted Steel Structure (Colour - Red Oxide)
- MMP

Metal Mesh Panels (Clear anodised Aluminium)
- GUC

Translucent Glass 'U' Channels
- VMS

Vertical Steel Sunscreen Blades (Colour- Red Oxide)
- MLP

Metal Louvre Panels PPC (Colour - Charcoal Grey)
- MLPG

Metal Louvre Panels PPC (Colour - Light Grey)
- OGL

Operable Glass Louvres
- MPA

Metal Artwork Panels
(Colour determined by commission)
- FGU

Fixed Glazing Unit
- GU

Glazing Unit (Panelised Curtain Wall)
- MSP

Metal Panel (Panelised Curtain Wall)
- BWK

Brickwork (Red)
- SFG

Shop Front Glazing
- GAW

Glass Awning
- MAW

Metal Clad Awning

BNS

Building Name Signage

LBS

Lower Building Sign


ESC

Exterior Signage Canopy

ESE

Exterior Signage Entry
(Stainless Steel non-illuminated)

TSZ

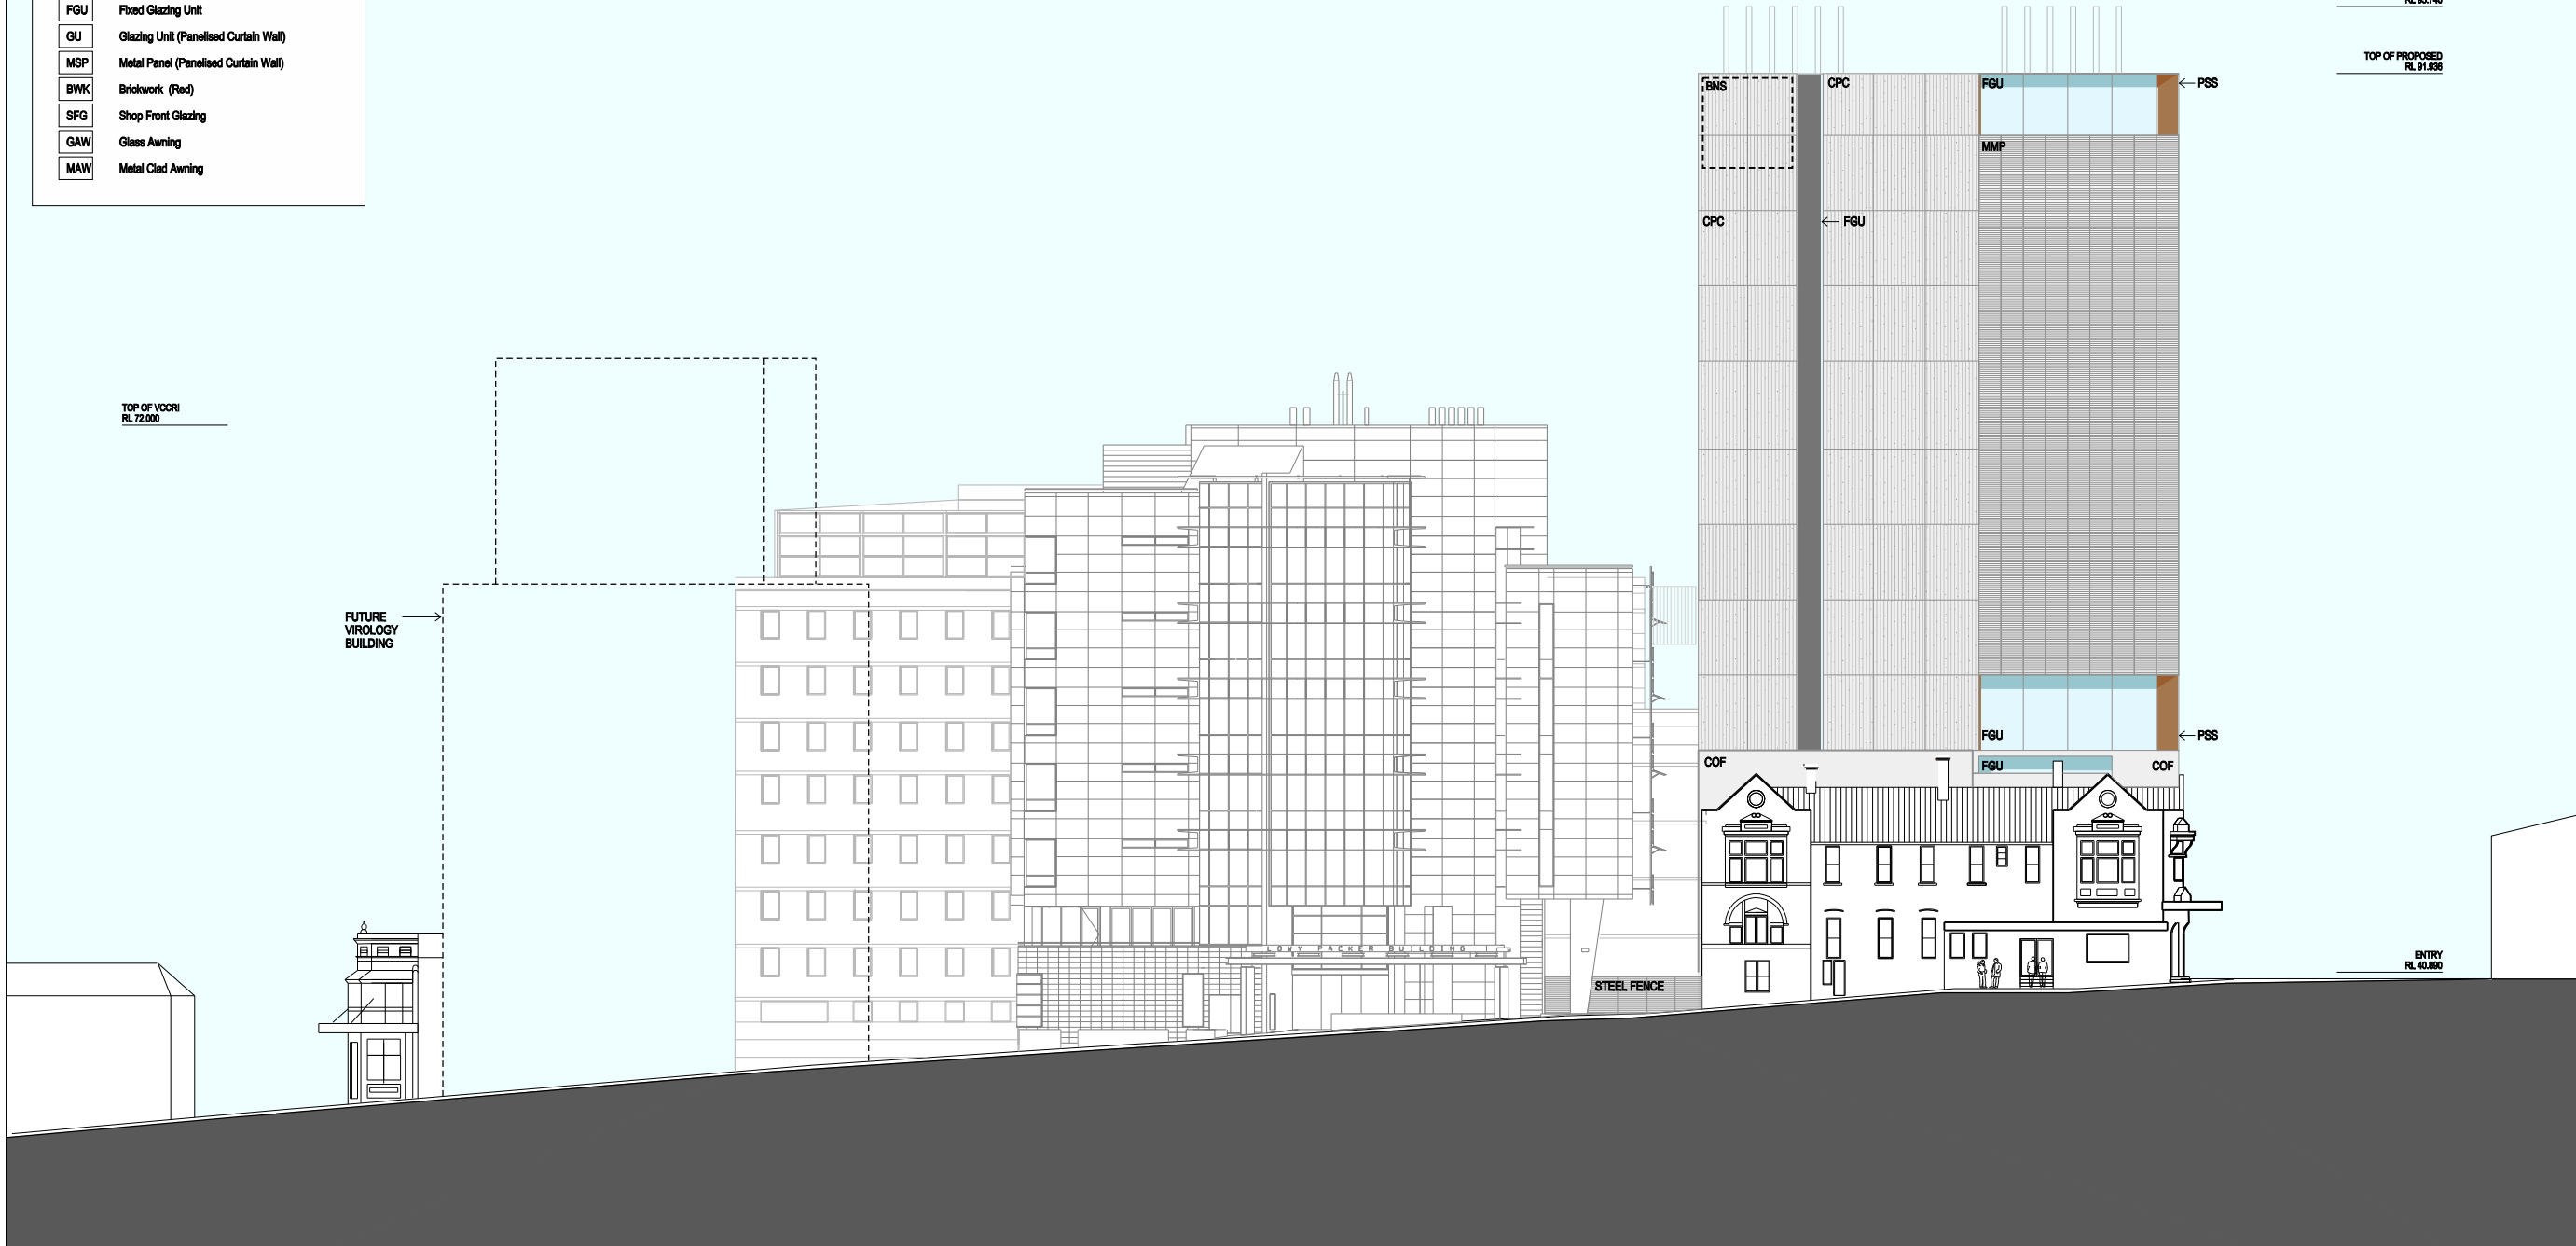Tenant Signage Zone

BVNArchitecture

Telephone +61 2 8297 7200
Facsimile +61 2 8297 7299
www.bvn.com.au

INTELLECTUAL PROPERTY
© COPYRIGHT BVN ARCHITECTURE PTY LIMITED. UNLESS OTHERWISE
NOTED, ALL RIGHTS TO USE THIS DOCUMENT ARE SUBJECT
TO FINANCIAL IN FULL OF ALL BHN OWNERS THIS DOCUMENT MAY ONLY
BE USED FOR THE PURPOSES SPECIFIED AND PROJECT FOR WHICH IT WAS
ORIGINALLY DESIGNED, AS NOTED IN WRITING BY BHN AND THIS
DOCUMENT MAY NOT BE REPRODUCED, COPIED, OR OTHERWISE
USED OF THIS DOCUMENT IS AT THE USER'S RISK AND WITHOUT
LAWFUL RIGHTS TO THE USER, INCLUDING AND WITHOUT LIMITATION
AND ADVISE ALL OWNERS.

ISSUE	DATE	FOR
A	27.03.09	FOR INFORMATION ONLY
B	08.04.09	FOR INFORMATION ONLY
C	17.04.09	FOR INFORMATION ONLY
D	28.04.09	FOR APPROVAL
E	04.08.09	FOR PLANNING APPLICATION






CLIENT

GARVAN INSTITUTE
AND ST VINCENTS &
MATER HEALTH SYDNEY
PROJECT

GARVAN ST VINCENTS
CAMPUS CANCER CENTRE
BVN PROJECT NUMBER

s0901009

DRAWING KEY

  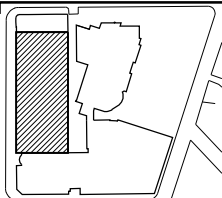

SCALE
1:400 at A3
1:200 at A1
STATUS

PRELIMINARY
DRAWING

NORTH ELEVATION

DRAWING NUMBER
ARC-DA-E-01
ISSUE
E