

- COF

Concrete - Off Form
- CPC

Concrete - Precast
- PSS

Painted Steel Structure (Colour - Red Oxide)
- MMP

Metal Mesh Panels (Clear anodised Aluminium)
- GUC

Translucent Glass 'U' Channels
- VMS

Vertical Steel Sunscreen Blades (Colour- Red Oxide)
- MLP

Metal Louvre Panels PPC (Colour - Charcoal Grey)
- MLPG

Metal Louvre Panels PPC (Colour - Light Grey)
- OGL

Operable Glass Louvres
- MPA

Metal Artwork Panels
(Colour determined by commission)
- FGU

Fixed Glazing Unit
- GU

Glazing Unit (Panelised Curtain Wall)
- MSP

Metal Panel (Panelised Curtain Wall)
- BNK

Brickwork (Red)
- SFG

Shop Front Glazing
- GAW

Glass Awning
- MAW

Metal Clad Awning

- BNS


Building Name Signage
- LBS

Lower Building Sign
- ESC

Exterior Signage Canopy
- ESE

Exterior Signage Entry
(Stainless Steel non-illuminated)
- TSZ

Tenant Signage Zone

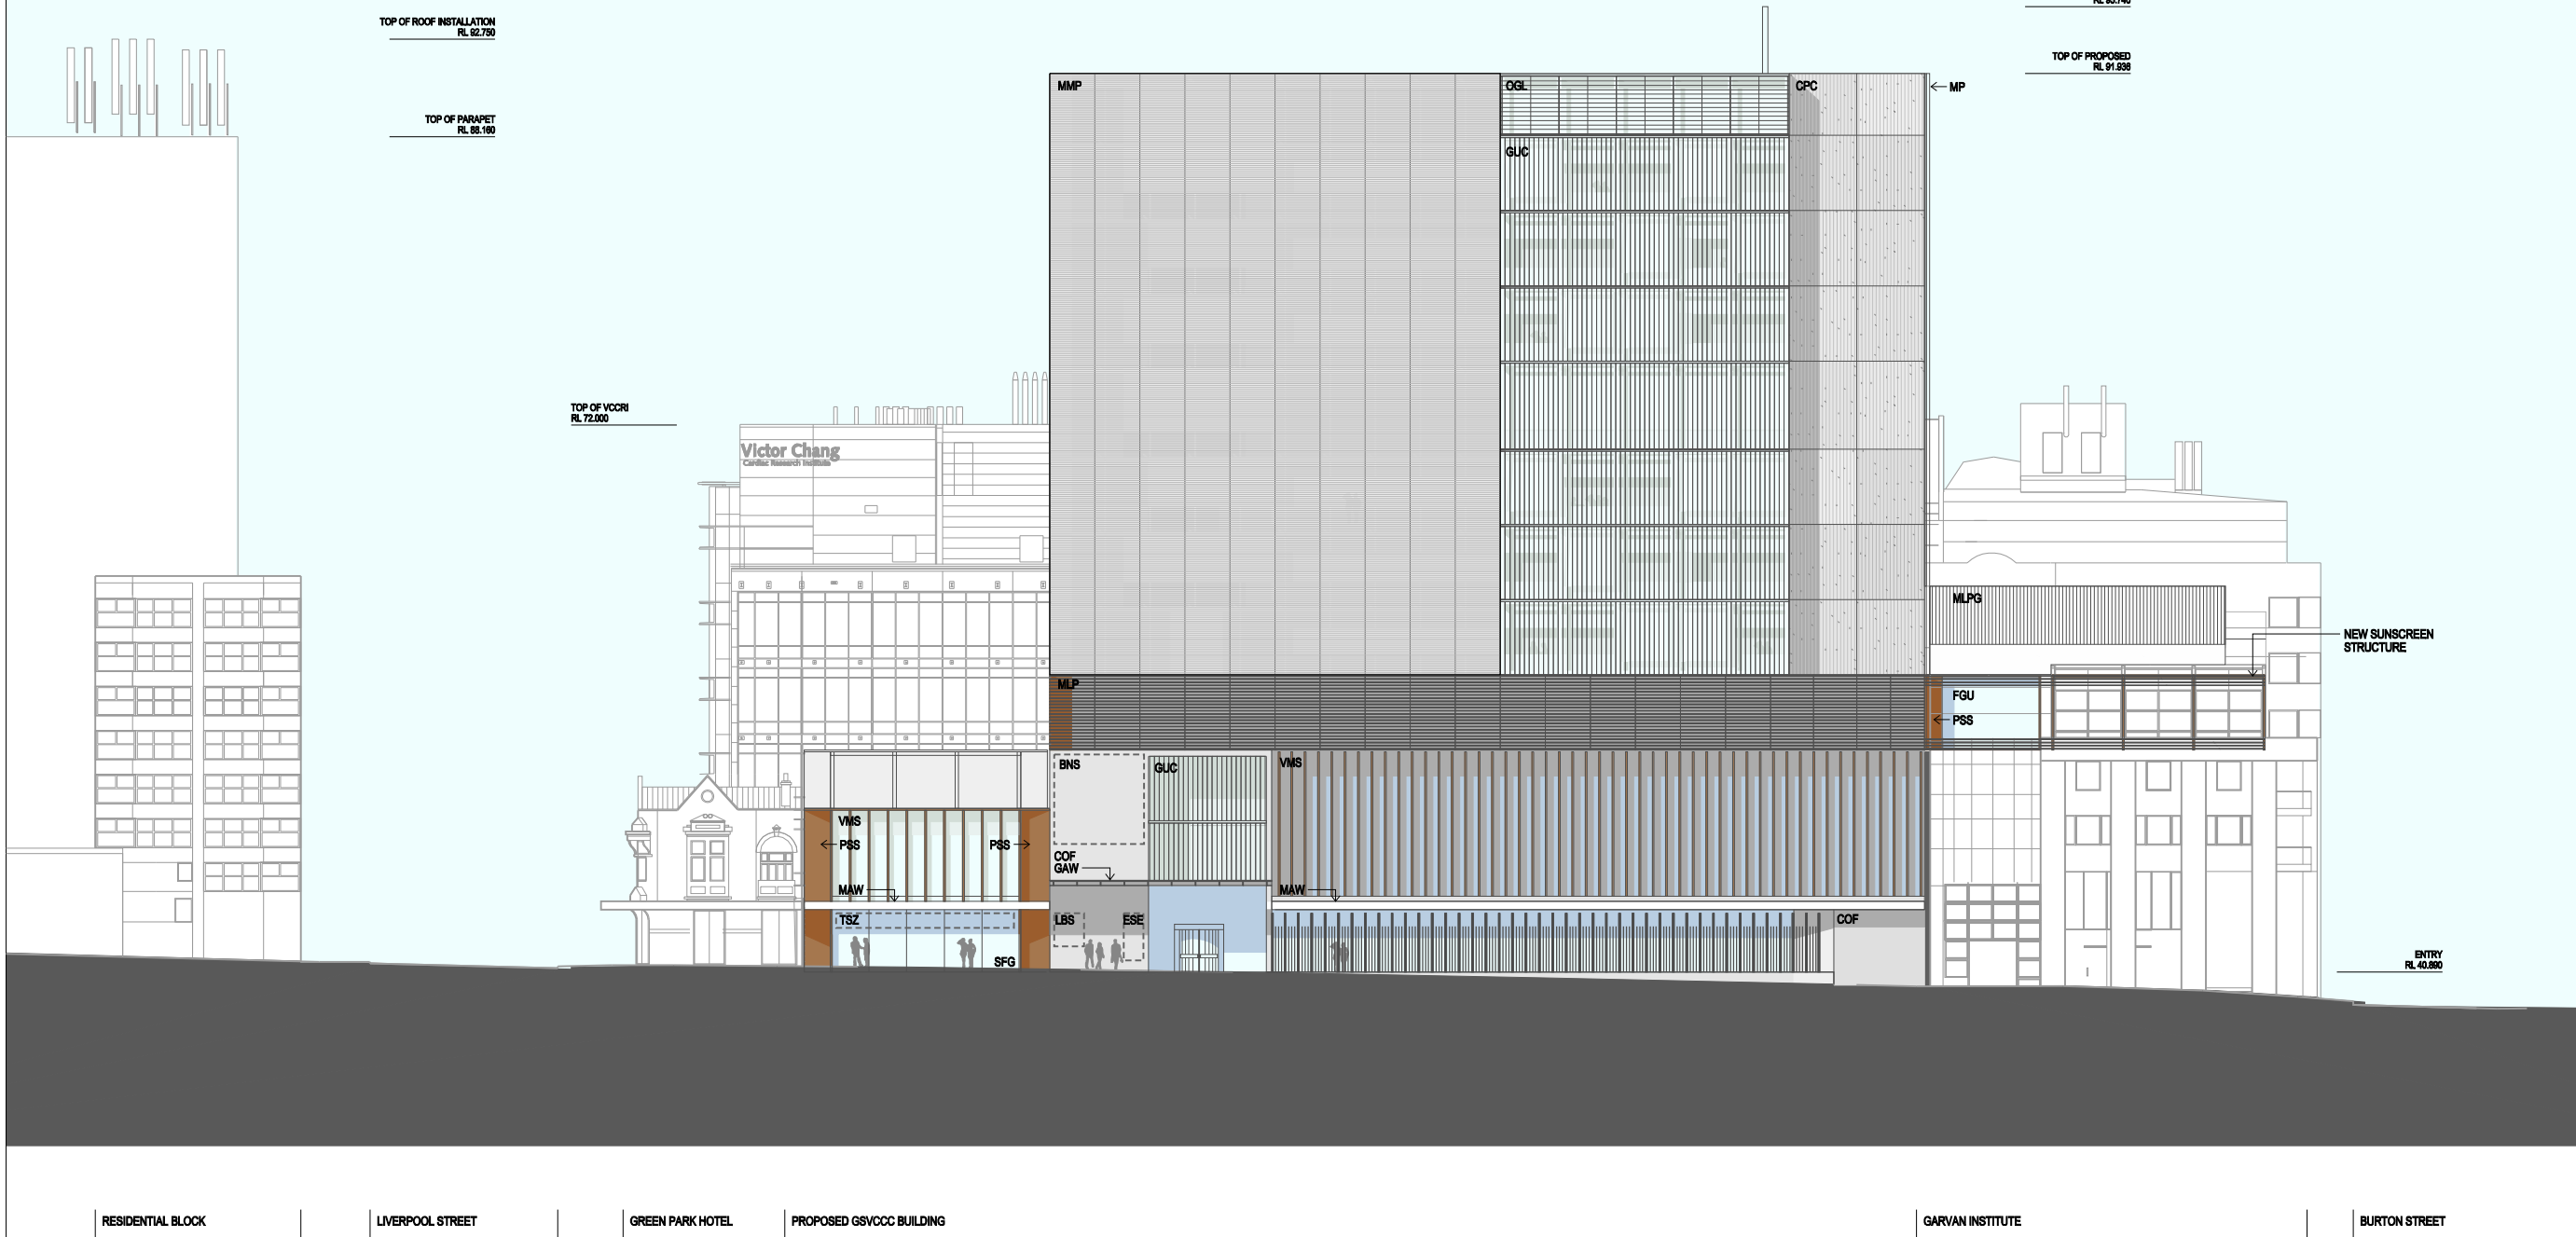

BVNArchitecture

Telephone +61 2 8297 7200
Facsimile +61 2 8297 7299
www.bvn.com.au

INTELLECTUAL PROPERTY
© COPYRIGHT BVN ARCHITECTURE PTY LIMITED. UNLESS OTHERWISE
NOTED, ALL RIGHTS TO USE THIS DOCUMENT ARE SUBJECT
TO PAYMENT IN FULL OF ALL BILLS OWED BY THE CLIENT TO BVN ARCHITECTURE PTY LIMITED. THE DOCUMENT MAY ONLY
BE USED FOR THE SPECIFIC PROJECT AND PURPOSE FOR WHICH IT WAS PREPARED. NO PART OF THIS DOCUMENT MAY BE
REPRODUCED OR TRANSMITTED IN ANY FORM OR BY ANY MEANS, ELECTRONIC OR MECHANICAL, INCLUDING PHOTOCOPYING,
RECORDING, OR BY ANY INFORMATION STORAGE AND RETRIEVAL SYSTEM, WITHOUT THE WRITTEN PERMISSION OF BVN ARCHITECTURE PTY LIMITED.
LATHAM HOUSE 10/105 THE ARMS BUILDING AND WILSON STREET SYDNEY NSW 2000
AND ADVANCE ALL LOANS 80 ANNUAL

ISSUE	DATE	FOR
A	27.03.09	FOR INFORMATION ONLY
B	08.04.09	FOR INFORMATION ONLY
C	17.04.09	FOR INFORMATION ONLY
D	24.04.09	FOR APPROVAL
E	04.08.09	FOR PLANNING APPLICATION




CLIENT

GARVAN INSTITUTE
AND ST VINCENTS &
MATER HEALTH SYDNEY
PROJECT

GARVAN ST VINCENTS
CAMPUS CANCER CENTRE
BVN PROJECT NUMBER

s0901009

DRAWING KEY

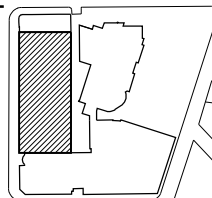

TRUE NORTH PROJECT NORTH

GRAPHIC SCALE
0 4000 10000

SCALE
1:400 at A3
1:200 at A1
STATUS

PRELIMINARY
DRAWING

WEST ELEVATION
DRAWING NUMBER
ARC-DA-E-02
ISSUE
E