

- COF

Concrete - Off Form
- CPC

Concrete - Precast
- PSS

Painted Steel Structure (Colour - Red Oxide)
- MMP

Metal Mesh Panels (Clear anodised Aluminium)
- GUC

Translucent Glass 'U' Channels
- VMS

Vertical Steel Sunscreen Blades (Colour- Red Oxide)
- MLP

Metal Louvre Panels PPC (Colour - Charcoal Grey)
- MLPG

Metal Louvre Panels PPC (Colour - Light Grey)
- OGL

Operable Glass Louvres
- MPA

Metal Artwork Panels
(Colour determined by commission)
- FGU

Fixed Glazing Unit
- GU

Glazing Unit (Panelised Curtain Wall)
- MSP

Metal Panel (Panelised Curtain Wall)
- BWK

Brickwork (Red)
- SFG

Shop Front Glazing
- GAW

Glass Awning
- MAW

Metal Clad Awning

BNS

Building Name Signage

LBS

Lower Building Sign


ESC

Exterior Signage Canopy

ESE

Exterior Signage Entry
(Stainless Steel non-illuminated)

TSZ

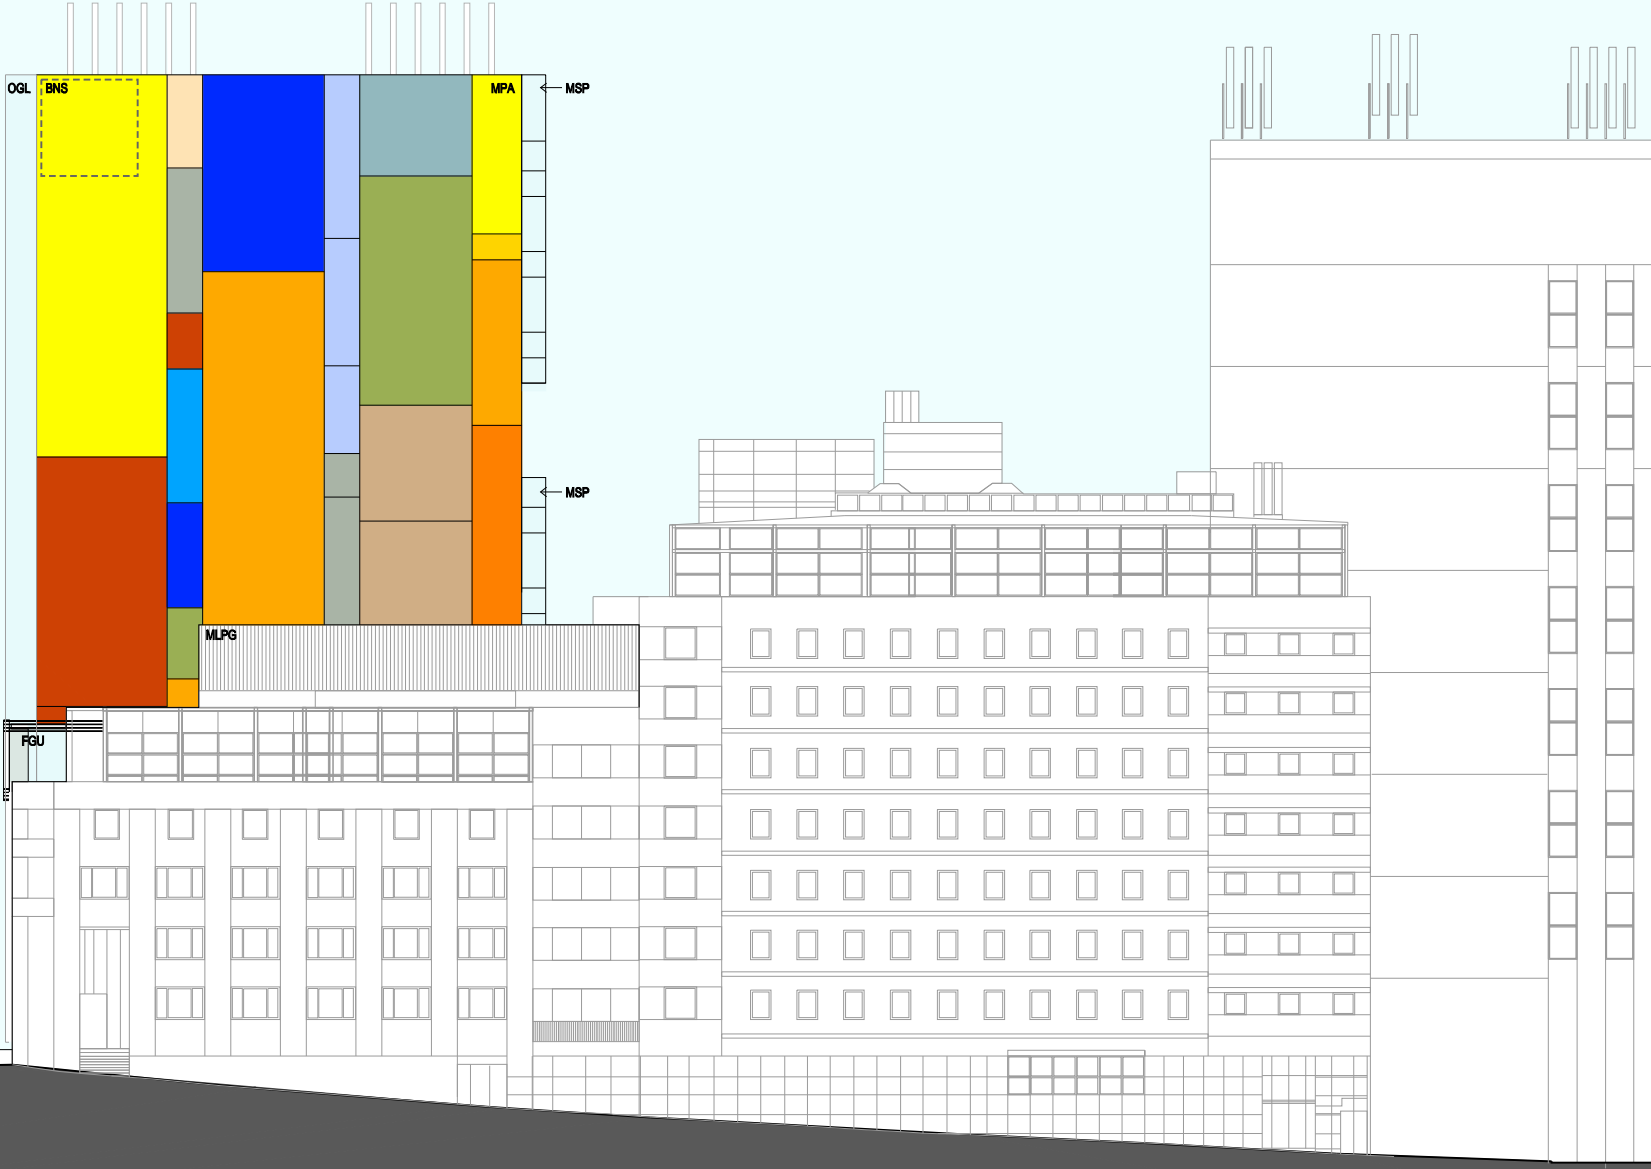Tenant Signage Zone

BVNArchitecture

Telephone +61 2 8297 7200
Facsimile +61 2 8297 7299
www.bvn.com.au

INTELLECTUAL PROPERTY
© COPYRIGHT BVN ARCHITECTURE PTY LIMITED. UNLESS OTHERWISE
NOTED, NO PART OF THIS DOCUMENT IS TO BE REPRODUCED OR
TRANSMITTED IN ANY FORM OR BY ANY MEANS, ELECTRONIC OR
MECHANICAL, INCLUDING PHOTOCOPYING, RECORDING, OR BY
ANY INFORMATION STORAGE AND RETRIEVAL SYSTEM, WITHOUT
THE WRITTEN PERMISSION OF BVN ARCHITECTURE PTY LIMITED.
THIS DOCUMENT IS THE PROPERTY OF BVN ARCHITECTURE PTY
LIMITED AND IS TO BE USED ONLY FOR THE PROJECT AND SITE
SPECIFICALLY IDENTIFIED IN THE TITLE BLOCK. IT IS NOT TO BE
REPRODUCED OR TRANSMITTED IN ANY FORM OR BY ANY
MEANS, ELECTRONIC OR MECHANICAL, INCLUDING PHOTOCOPYING,
RECORDING, OR BY ANY INFORMATION STORAGE AND RETRIEVAL
SYSTEM, WITHOUT THE WRITTEN PERMISSION OF BVN ARCHITECTURE
PTY LIMITED.

ISSUE	DATE	FOR
A	08.04.09	FOR INFORMATION ONLY
B	17.04.09	FOR INFORMATION ONLY
C	24.04.09	FOR APPROVAL
D	04.06.09	FOR PLANNING APPLICATION



CLIENT




GARVAN INSTITUTE
AND ST VINCENTS &
MATER HEALTH SYDNEY
PROJECT

GARVAN ST VINCENTS
CAMPUS CANCER CENTRE

BVN PROJECT NUMBER

s0901009

DRAWING KEY

  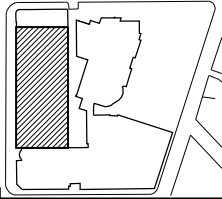

SCALE
1:400 at A3
1:200 at A1
STATUS

PRELIMINARY
DRAWING

SOUTH ELEVATION

DRAWING NUMBER	ISSUE
ARC-DA-E-03	D