


COF	Concrete - Off Form
CPC	Concrete - Precast
PSS	Painted Steel Structure (Colour - Red Oxide)
MMP	Metal Mesh Panels (Clear anodised Aluminium)
GUC	Translucent Glass 'U' Channels
VMS	Vertical Steel Sunscreen Blades (Colour- Red Oxide)
MLP	Metal Louvre Panels PPC (Colour - Charcoal Grey)
MLPG	Metal Louvre Panels PPC (Colour - Light Grey)
OGL	Operable Glass Louvres
MPA	Metal Artwork Panels (Colour determined by commission)
FGU	Fixed Glazing Unit
GU	Glazing Unit (Panelised Curtain Wall)
MSP	Metal Panel (Panelised Curtain Wall)
BNK	Brickwork (Red)
SFG	Shop Front Glazing
GAW	Glass Awning
MAW	Metal Clad Awning

BNS	Building Name Signage
LBS	Lower Building Sign
ESC	Exterior Signage Canopy
ESE	Exterior Signage Entry (Stainless Steel non-illuminated)
TSZ	Tenant Signage Zone

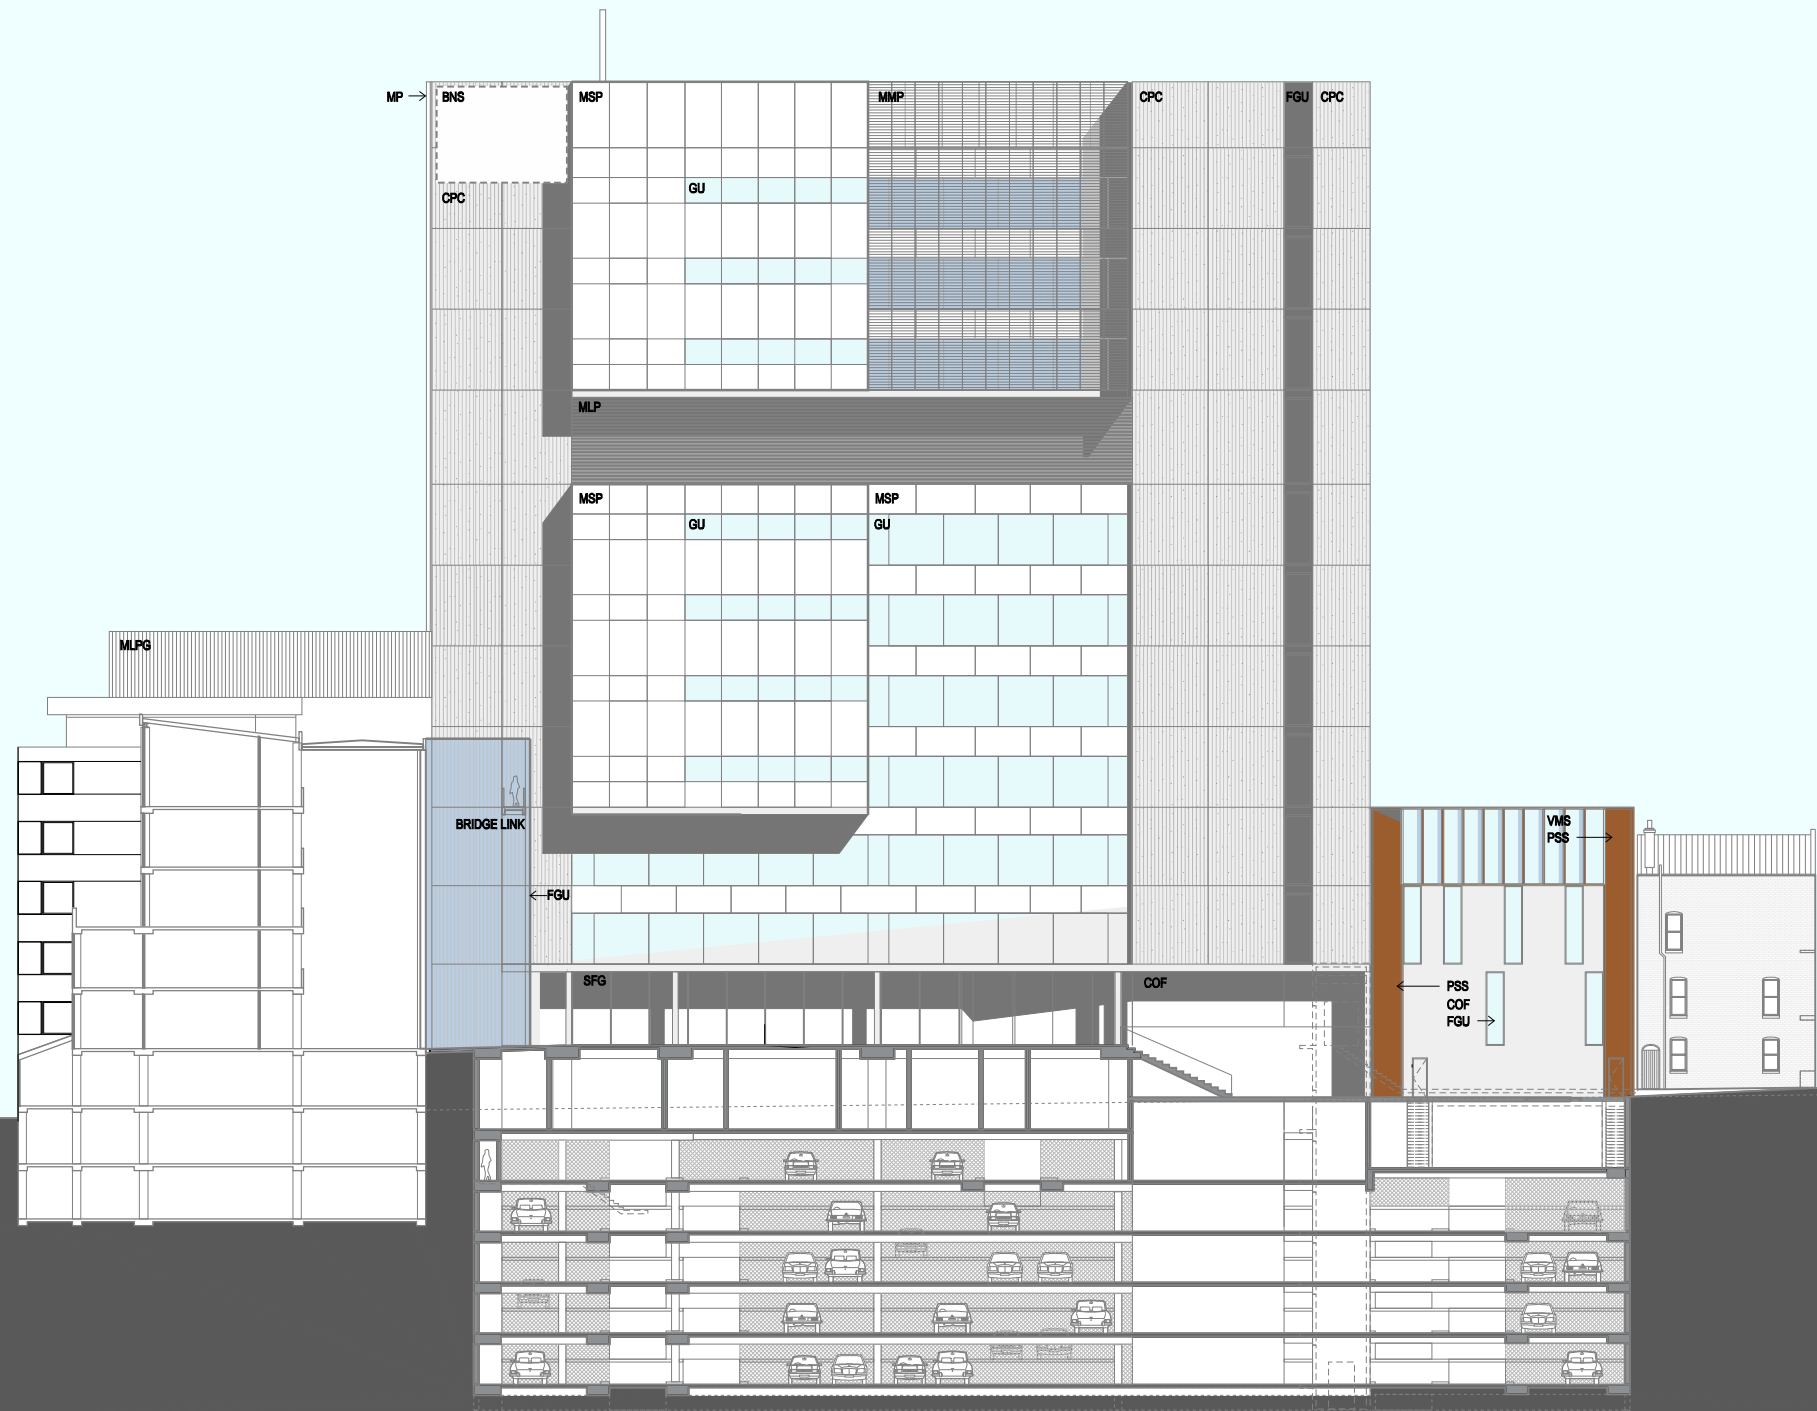

BURTON STREET

GARVAN INSTITUTE

PROPOSED GSVCC BUILDING

GREEN PARK HOTEL

LIVERPOOL STREET



BVNArchitecture

Telephone +61 2 8297 7200
Facsimile +61 2 8297 7299
www.bvn.com.au

INTELLECTUAL PROPERTY
© COPYRIGHT BVN ARCHITECTURE PTY LIMITED. UNLESS OTHERWISE
NOTED, ALL RIGHTS TO USE THIS DOCUMENT ARE SUBJECT
TO PAYMENT IN FULL OF ALL BILLS OWED BY THE CLIENT TO BVN ARCHITECTURE PTY LIMITED. THE DOCUMENT MAY ONLY
BE USED FOR THE SPECIFIC PROJECT AND PURPOSE FOR WHICH IT WAS
ORIGINALLY DESIGNED AND DELIVERED. ANY REUSE OR MODIFICATION OF THIS DOCUMENT WITHOUT THE WRITTEN
CONSENT OF BVN ARCHITECTURE PTY LIMITED IS STRICTLY PROHIBITED. THE CLIENT AGREES TO INDEMNIFY BVN ARCHITECTURE PTY LIMITED FROM AND AGAINST ALL LOSS AND DAMAGE
SUFFERED BY BVN ARCHITECTURE PTY LIMITED AS A RESULT OF SUCH REUSE OR MODIFICATION.

ISSUE	DATE	FOR
A	17.04.09	FOR INFORMATION ONLY
B	24.04.09	FOR APPROVAL
C	30.04.09	FOR APPROVAL
D	07.05.09	FOR APPROVAL
E	04.06.09	FOR PLANNING APPLICATION




CLIENT

GARVAN INSTITUTE
AND ST VINCENTS &
MATER HEALTH SYDNEY
PROJECT

GARVAN ST VINCENTS
CAMPUS CANCER CENTRE
BVN PROJECT NUMBER

s0901009

DRAWING KEY

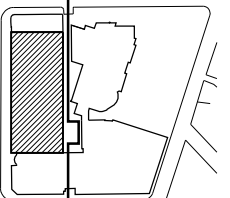

TRUE NORTH PROJECT NORTH

GRAPHIC SCALE
0 4000 10000

SCALE
1:400 at A3
1:200 at A1
STATUS

PRELIMINARY
DRAWING

EAST ELEVATION

DRAWING NUMBER
ARC-DA-E-04
ISSUE
E