


ISSUE	DATE	FOR
A	17.04.09	FOR INFORMATION ONLY
B	24.04.09	FOR APPROVAL
C	30.04.09	FOR APPROVAL
D	07.05.09	FOR APPROVAL
E	04.06.09	FOR PLANNING APPLICATION
F	11.09.09	FOR INFORMATION
G	23.09.09	D+P FOR INFORMATION
H	29.09.09	D+P FOR APPROVAL
I	06.10.09	D+P FOR APPROVAL

COF	Concrete - Off Form	BNS	Building Name Signage
CPC	Concrete - Precast	LBS	Lower Building Sign
PSS	Painted Steel Structure (Colour - Red Oxide)	ESC	Exterior Signage Canopy
MMP	Metal Mesh Panels	ESE	Exterior Signage Entry (Stainless Steel non-illuminated)
GUC	Translucent Glass 'U' Channels	TSZ	Tenant Signage Zone
VMS	Vertical Steel Sunscreen Blades (Colour- Red Oxide)	ATM	Automatic Teller Machine
MLPG	Metal Louvre Panels PPC (Colour - Light Grey)		
MPA	Metal Artwork Panels (Colour determined by commission)		
FGU	Fixed Glazing Unit		
GU	Glazing Unit (Panelised Curtain Wall)		
MSP	Metal Panel (Panelised Curtain Wall)		
SFG	Shop Front Glazing		
SAW	Steel Awning		
MAW	Metal Clad Awning		
SMP	Steel Mesh Panel		

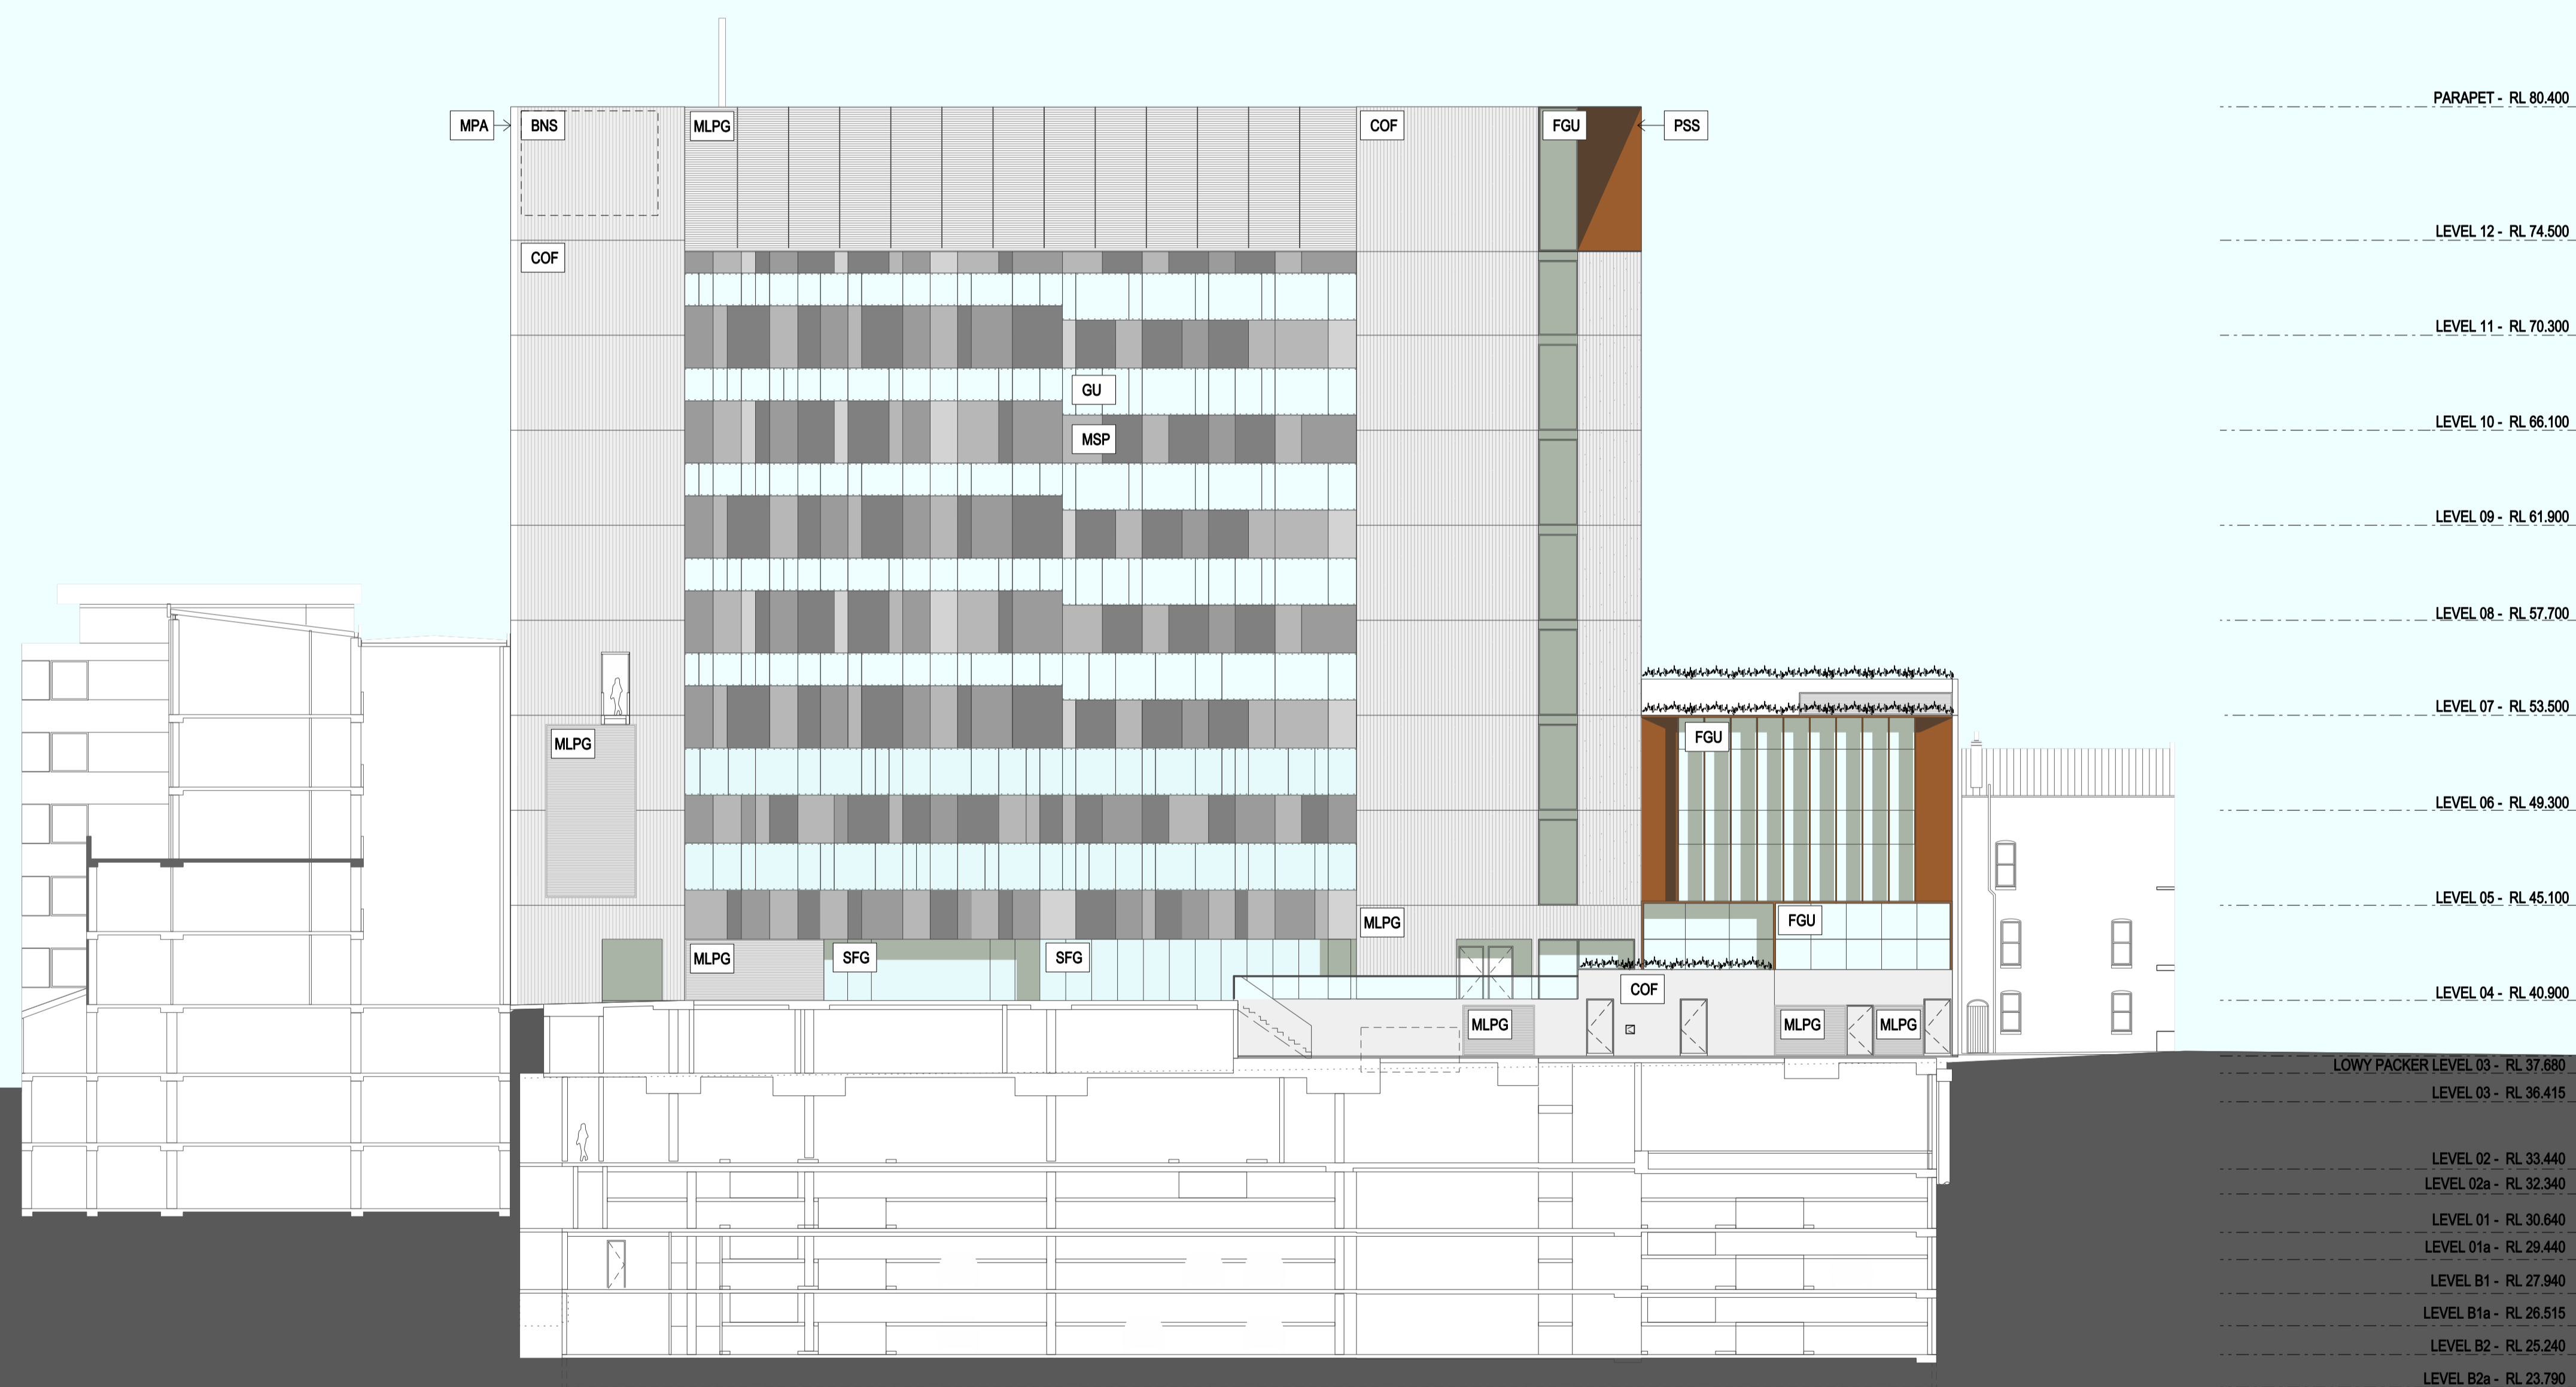

CLIENT




**GARVAN INSTITUTE
AND ST VINCENTS &
MATER HEALTH SYDNEY**

**GARVAN & ST VINCENTS
CANCER CENTRE**

BVN PROJECT NUMBER

s0901009

DRAWING KEY

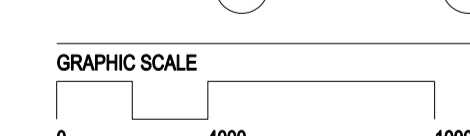 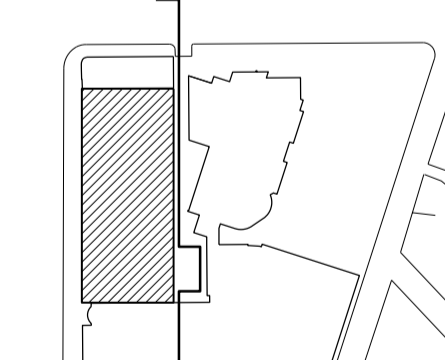

SCALE
1:400 at A3
1:200 at A1

STATUS

DRAWING

BURTON STREET

GARVAN INSTITUTE

PROPOSED GSVCC BUILDING

GREEN PARK HOTEL

LIVERPOOL STREET

EAST ELEVATION

DRAWING NUMBER

ISSUE

ARC-DA-E-04 | I