



BVNArchitecture

Telephone +61 2 8297 7200
Facsimile +61 2 8297 7299
www.bvn.com.au

NOTES:
USE FIGURED DIMENSIONS IN PREFERENCE TO SCALES.
CHECK ALL DIMENSIONS ON SITE BEFORE FABRICATION OR SET-OUT.

INTELLECTUAL PROPERTY
© COPYRIGHT BVN ARCHITECTURE PTY LIMITED. UNLESS OTHERWISE
APPROVED IN WRITING, ALL RIGHTS TO USE THIS DOCUMENT ARE SUBJECT
TO PAYMENT IN FULL OF ALL BVN CHARGES. THIS DOCUMENT MAY ONLY
BE USED FOR THE EXPRESS PURPOSE AND PROJECT FOR WHICH IT HAS BEEN
CREATED AND ISSUED. AS NOTED TO THE RIGHT OF BVN AND THE
DOCUMENT MAY NOT BE OTHERWISE USED, OR COPIED, ANY UNAUTHORIZED
USE OF THIS DOCUMENT IS AT THE USER'S SOLE RISK AND WITHOUT
LIMITING BVN'S RIGHTS THE USER RELEASES AND INDEMNIFIES BVN FROM
AND AGAINST ALL LOSS SO AVOIDING.

ISSUE	DATE	FOR
01	12.06.12	APPROVAL
02	16.07.12	APPROVAL



MANAGING CONTRACTOR
RICHARD CROOKES
CONSTRUCTIONS
Richard Crookes Constructions Pty Limited
214 Wilkesby Road, Northmead NSW 2065
Telephone 02 9512 4700 | Facsimile 02 9429 1114
www.richardcrookes.com.au






CLIENT

GARVAN INSTITUTE
AND ST VINCENTS &
MATER HEALTH SYDNEY
PROJECT

362 - 382 VICTORIA ST
DARLINGHURST
BVN PROJECT NUMBER

s0901009

DRAWING KEY

  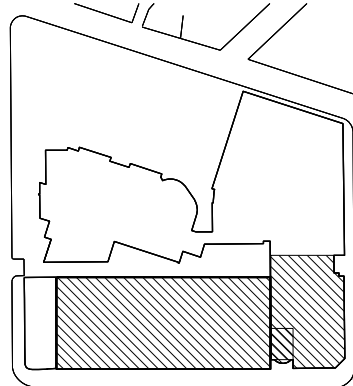

SCALE

1:200 at A3 (FOR FILING PURPOSES ONLY)

1:100 at A1

STATUS

DRAWING

LOCATION PLAN

DRAWING NUMBER	ISSUE
ARC-DA-A-100	02



BVNArchitecture

Telephone +61 2 8297 7200
Facsimile +61 2 8297 7299
www.bvn.com.au

NOTES:
USE FIGURED DIMENSIONS IN PREFERENCE TO SCALES
CHECK ALL DIMENSIONS ON SITE BEFORE FABRICATION OR SET-OUT.

INTELLECTUAL PROPERTY
© COPYRIGHT BVN ARCHITECTURE PTY LIMITED. UNLESS OTHERWISE
APPROVED IN WRITING, ALL RIGHTS TO USE THIS DOCUMENT ARE SUBJECT
TO PAYMENT IN FULL OF ALL BVN CHARGES. THIS DOCUMENT MAY ONLY
BE USED FOR THE EXPRESS PURPOSE AND PROJECT FOR WHICH IT HAS BEEN
CREATED AND ISSUED. AS NOTED BY THE BVN LOGO, BVN AND THE
DOCUMENT MAY NOT BE OTHERWISE USED, OR COPIED, ANY UNAUTHORISED
USE OF THIS DOCUMENT IS AT THE USER'S SOLE RISK AND WITHOUT
LIMITING BVN'S RIGHTS THE USER RELEASES AND INDEMNIFIES BVN FROM
AND AGAINST ALL LOSS BY BREACH.

ISSUE	DATE	FOR
01	12.08.12	APPROVAL
02	16.07.12	APPROVAL



MANAGING CONTRACTOR
RICHARD CROOKES
CONSTRUCTIONS
Richard Crookes Constructions Pty Limited
214 Wilkesby Road, Northmead NSW 2065
Telephone 02 9512 4700 / Facsimile 02 9429 1114
www.richardcrookes.com.au



CLIENT

GARVAN INSTITUTE
AND ST VINCENTS &
MATER HEALTH SYDNEY




PROJECT

362 - 382 VICTORIA ST
DARLINGHURST

BVN PROJECT NUMBER

s0901009

DRAWING KEY

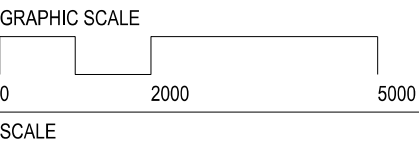 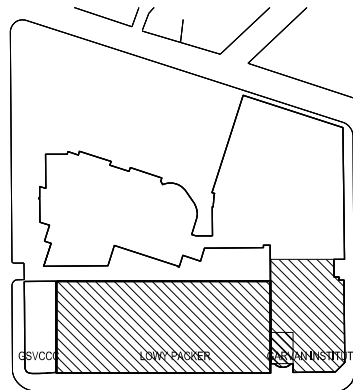

SCALE
1:200 at A3 (FOR FILING PURPOSES ONLY)
1:100 at A1

STATUS

DRAWING


SITE PLAN

DRAWING NUMBER

ARC-DA-A-101

ISSUE

02

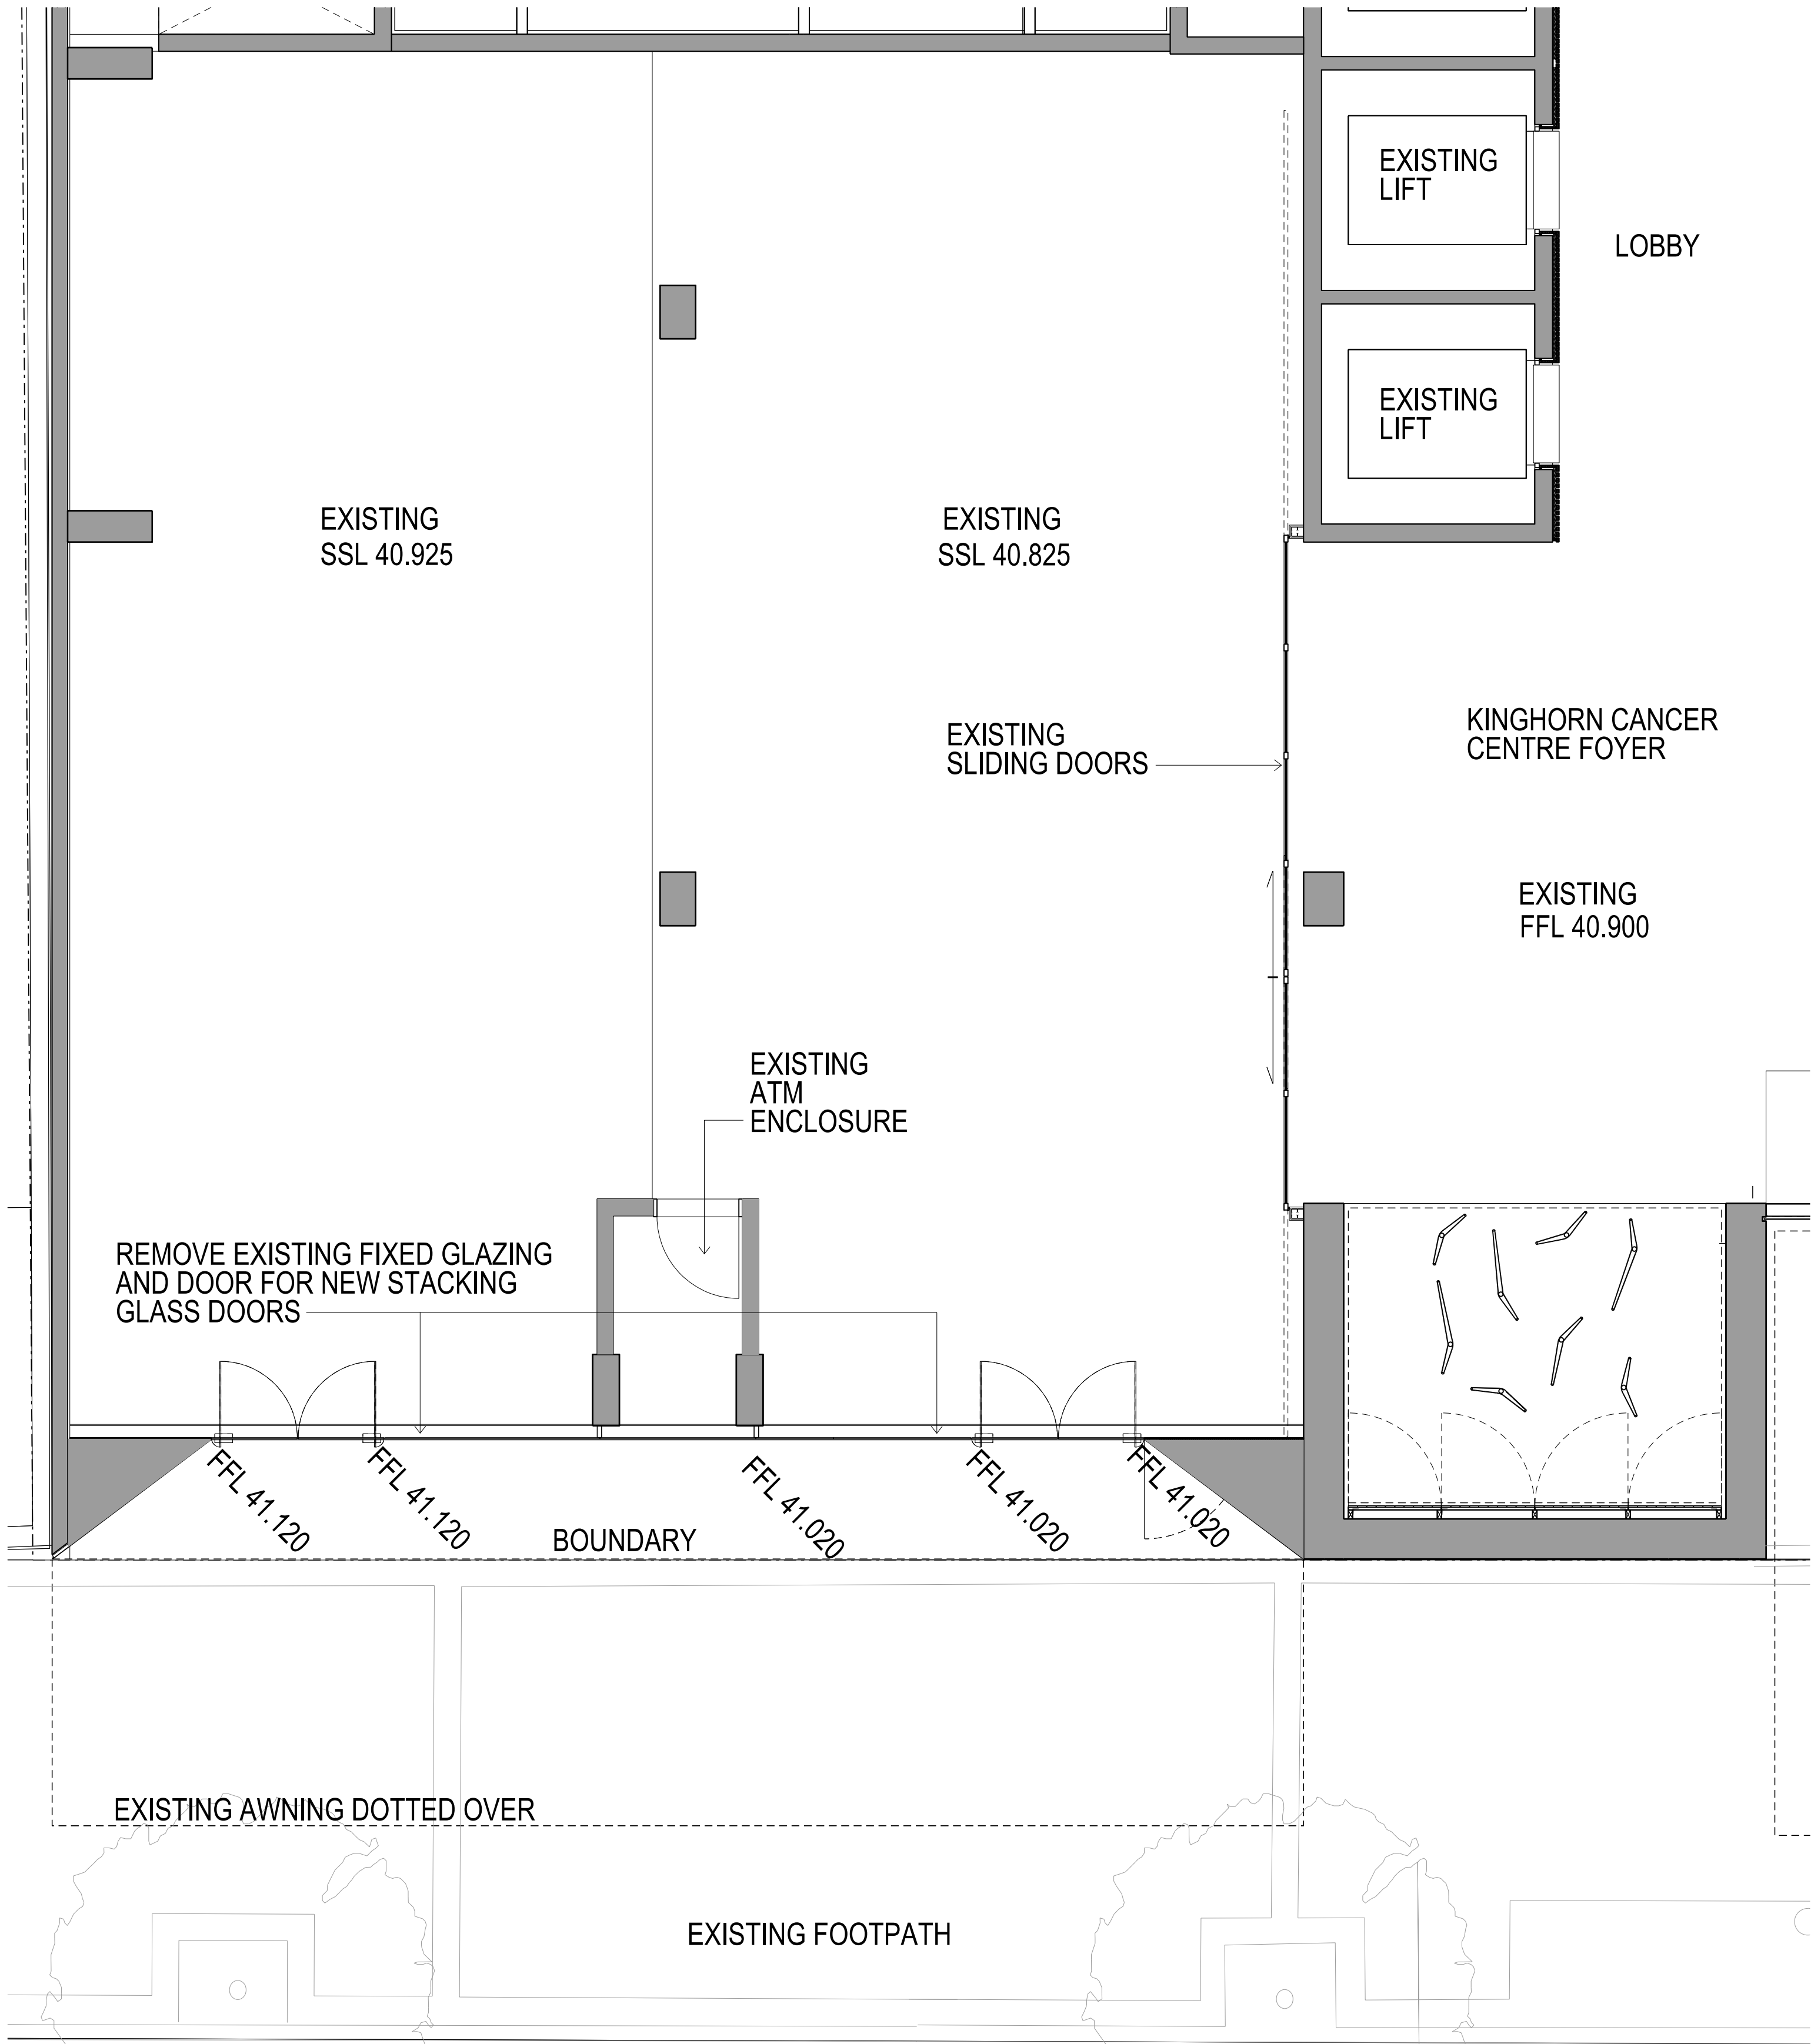

BVNArchitecture

Telephone +61 2 8297 7200
Facsimile +61 2 8297 7299
www.bvn.com.au

NOTES:
USE DIMENSIONS IN PREFERENCE TO SCALES
CHECK ALL DIMENSIONS ON SITE BEFORE FABRICATION OR SET-OUT.

INTELLECTUAL PROPERTY
© COPYRIGHT BVN ARCHITECTURE PTY LIMITED. UNLESS OTHERWISE
APPROVED IN WRITING, ALL RIGHTS TO USE THIS DOCUMENT ARE SUBJECT
TO PAYMENT IN FULL OF ALL BVN CHARGES. THIS DOCUMENT MAY ONLY
BE USED FOR THE EXPRESS PURPOSE AND PROJECT FOR WHICH IT HAS BEEN
CREATED AND ISSUED. AS NOTED BY THE BVN ARCHITECTS, THE
DOCUMENT MAY NOT BE OTHERWISE USED, OR COPIED, ANY UNAUTHORIZED
USE OF THIS DOCUMENT IS AT THE USER'S SOLE RISK AND WITHOUT
LIMITING BVN'S RIGHTS THE USER RELEASES AND INDEMNIFIES BVN FROM
AND AGAINST ALL LOSS SO AVOIDING.

ISSUE	DATE	FOR
01	12.06.12	APPROVAL
02	16.07.12	APPROVAL



MANAGING CONTRACTOR: **RICHARD CROOKES CONSTRUCTIONS**
Richard Crookes Constructions Pty Limited
214 Wilkesby Road, Northmead NSW 2065
Telephone: 02 9512 4700 | Facsimile: 02 9429 1114
www.richardcrookes.com.au






CLIENT

GARVAN INSTITUTE
AND ST VINCENTS &
MATER HEALTH SYDNEY
PROJECT

362 - 382 VICTORIA ST
DARLINGHURST
BVN PROJECT NUMBER

s0901009

DRAWING KEY

  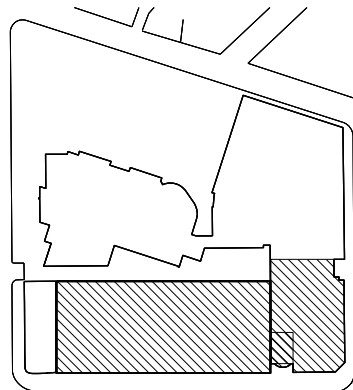

SCALE

1:100 at A3 (FOR FILING PURPOSES ONLY)


1:50 at A1

STATUS

DRAWING

EXISTING PLAN

DRAWING NUMBER	ISSUE
ARC-DA-D-100	02

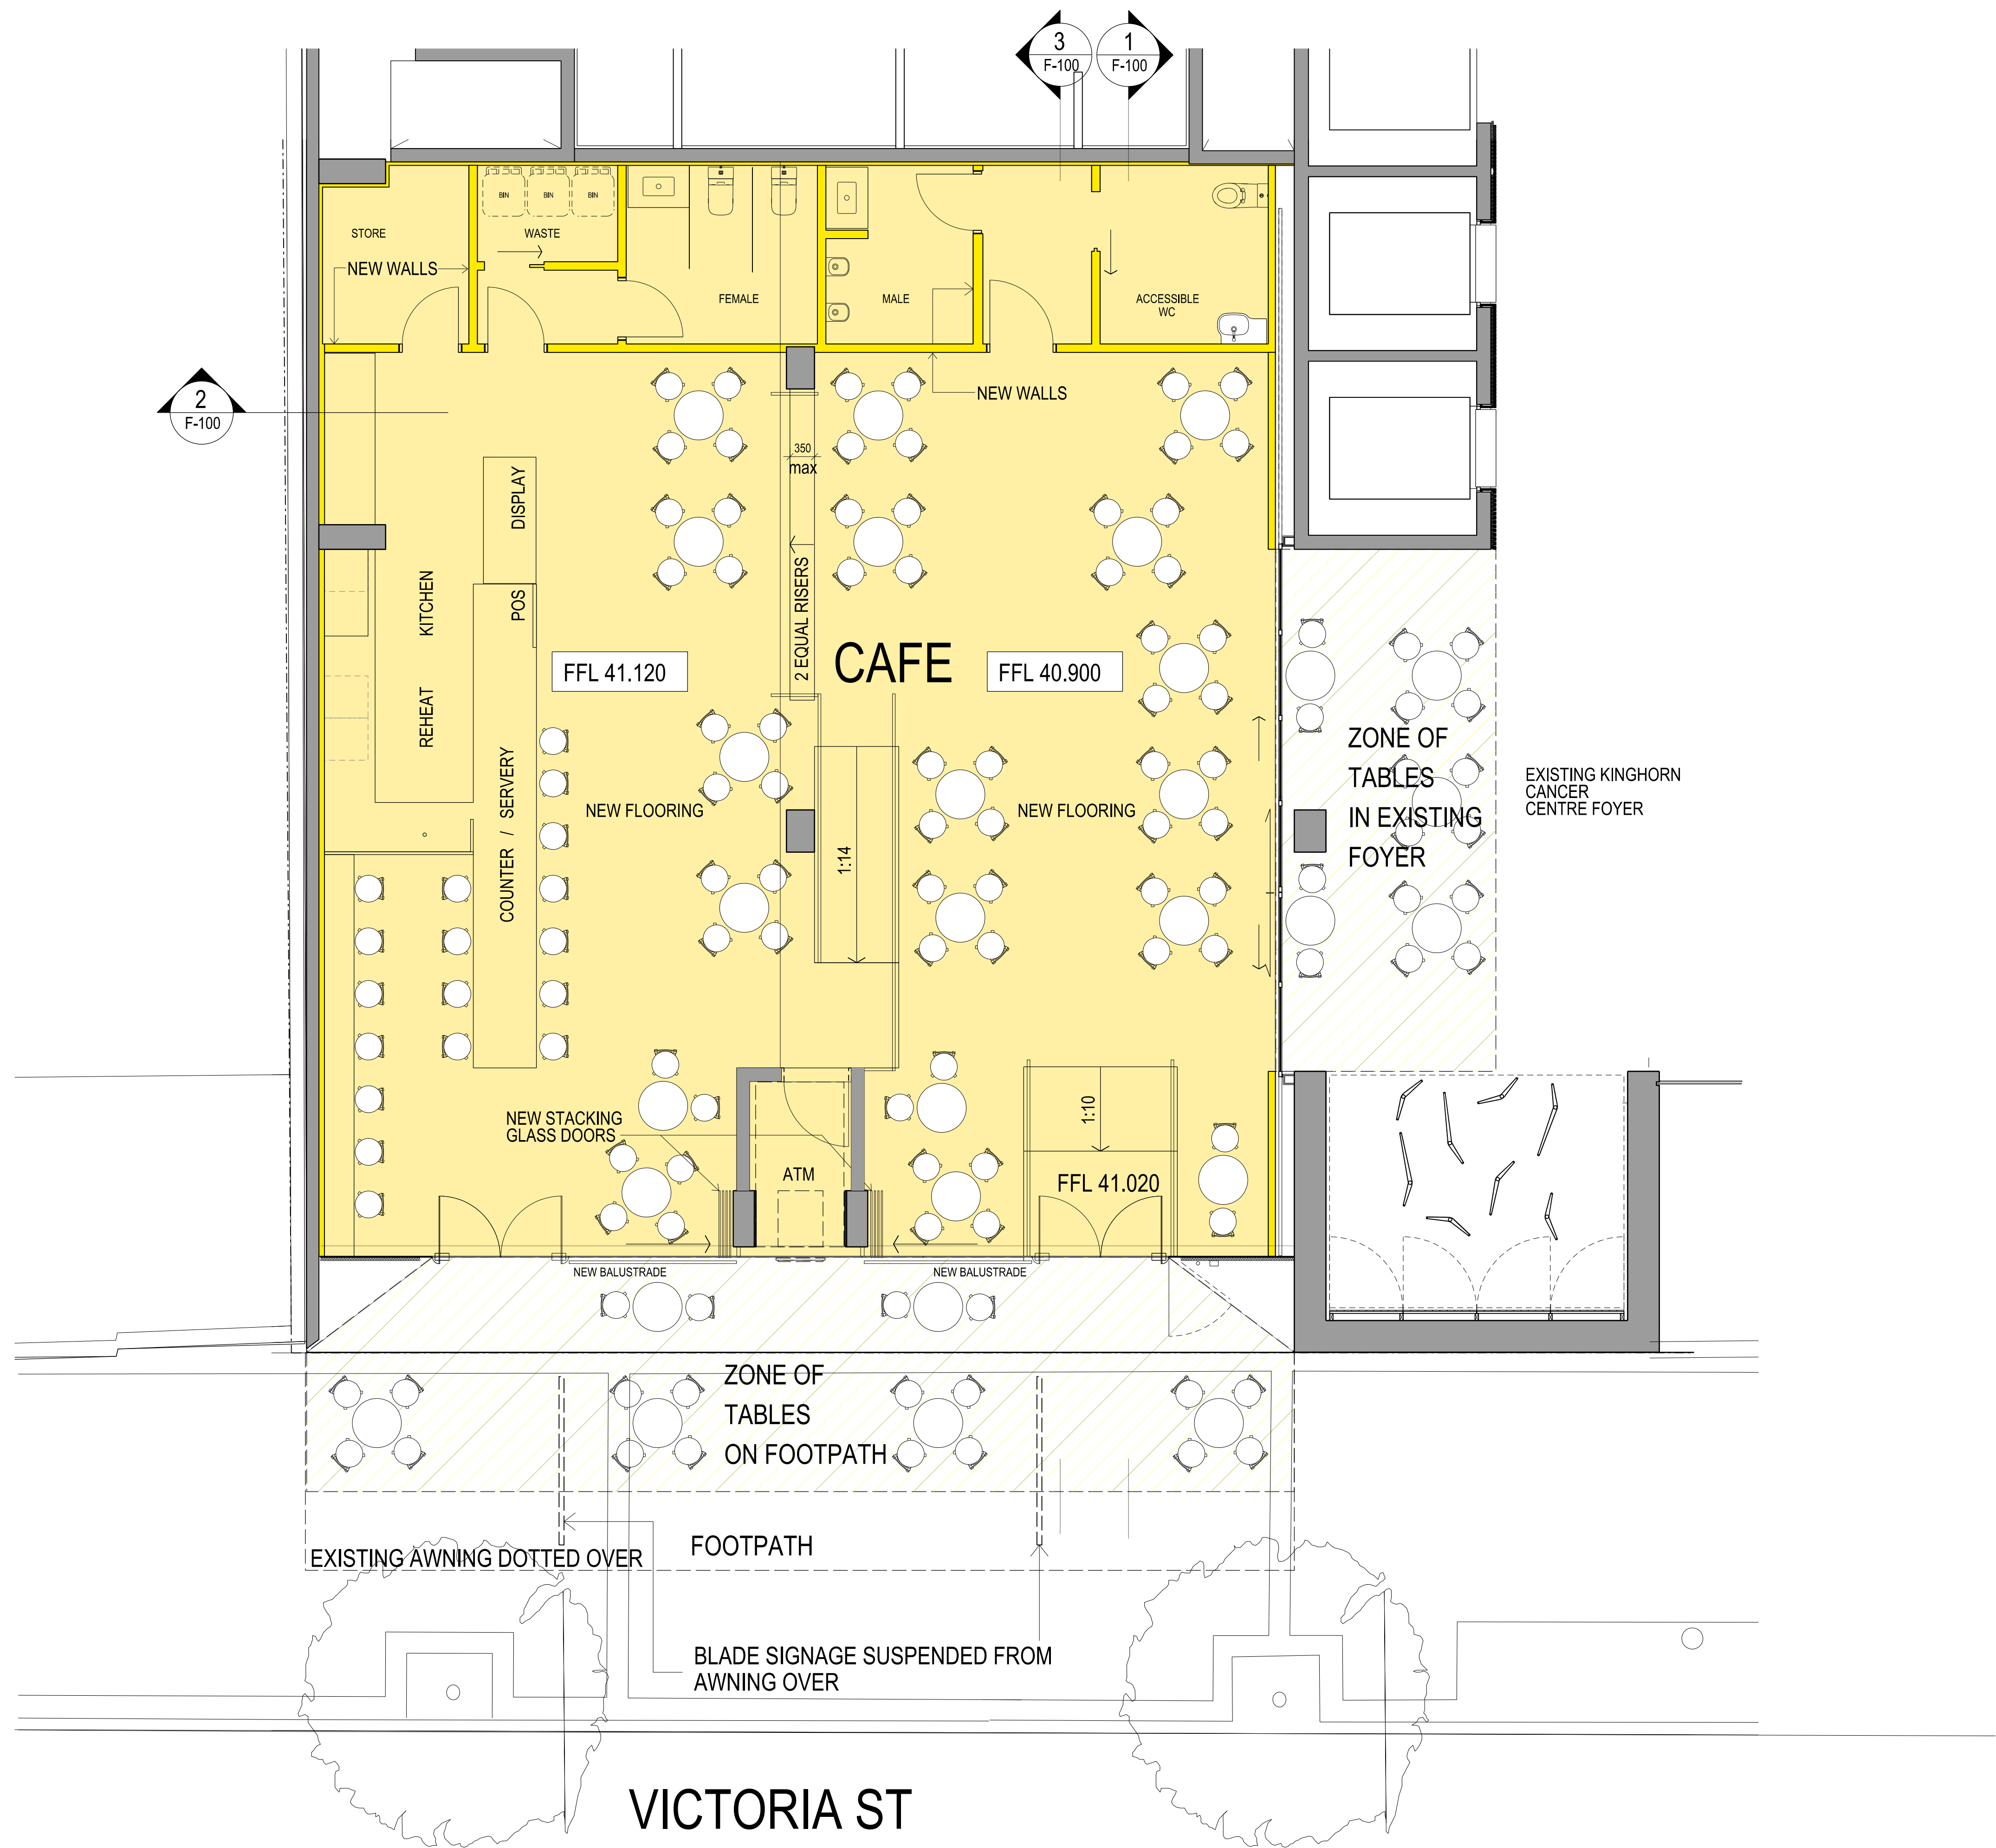

BVNArchitecture

Telephone +61 2 8297 7200
Facsimile +61 2 8297 7299
www.bvn.com.au

NOTES:
1. USE DIMENSIONS IN PREFERENCE TO SCALES.
2. CHECK ALL DIMENSIONS ON SITE BEFORE FABRICATION OR SET-OUT.

INTELLECTUAL PROPERTY
© COPYRIGHT BVN ARCHITECTURE PTY LIMITED. UNLESS OTHERWISE
AGREED IN WRITING, ALL RIGHTS TO USE THIS DOCUMENT ARE SUBJECT
TO PAYMENT IN FULL OF ALL BVN CHARGES. THIS DOCUMENT MAY ONLY
BE USED FOR THE EXPRESS PURPOSE AND PROJECT FOR WHICH IT HAS BEEN
CREATED AND ISSUED. AS NOTED FOR THE PROJECT, BVN AND THE
DOCUMENT MAY NOT BE OTHERWISE USED, OR COPIED, ANY UNAUTHORIZED
USE OF THIS DOCUMENT IS AT THE USER'S SOLE RISK AND WITHOUT
LIMITING BVN'S RIGHTS THE USER RELEASES AND INDEMNIFIES BVN FROM
AND AGAINST ALL LOSS SO AVOIDING.

ISSUE	DATE	FOR
01	12.06.12	APPROVAL
02	16.07.12	APPROVAL



MANAGING CONTRACTOR
RICHARD CROOKES
CONSTRUCTIONS
Richard Crookes Constructions Pty Limited
214 Wilkesby Road, Northmead NSW 2055
Telephone 02 9512 4700 | Facsimile 02 9429 1114
www.richardcrookes.com.au



CLIENT


GARVAN INSTITUTE
AND ST VINCENTS &
MATER HEALTH SYDNEY

PROJECT

362 - 382 VICTORIA ST
DARLINGHURST
BVN PROJECT NUMBER

s0901009

DRAWING KEY

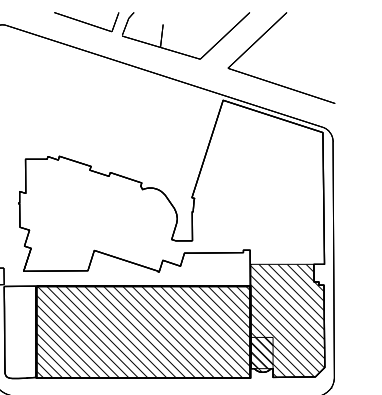

TRUE NORTH PROJECT NORTH

GRAPHIC SCALE
0 1000 2500

SCALE

1:100 at A3 (FOR FILING PURPOSES ONLY)

1:50 at A1

STATUS

DRAWING

NEW FITOUT PLAN

DRAWING NUMBER

ARC-DA-D-101

ISSUE

02

ISSUE	DATE	FOR
01	12.06.12	APPROVAL
02	16.07.12	APPROVAL



MANAGING CONTRACTOR: **RICHARD CROOKES CONSTRUCTIONS**
Richard Crookes Constructions Pty Limited
214 Wilkesby Road, Northmead NSW 2055
Telephone 02 9512 4700 | Facsimile 02 9429 1114
www.richardcrookes.com.au






CLIENT

GARVAN INSTITUTE
AND ST VINCENTS &
MATER HEALTH SYDNEY
PROJECT

362 - 382 VICTORIA ST
DARLINGHURST
BVN PROJECT NUMBER

s0901009

DRAWING KEY

  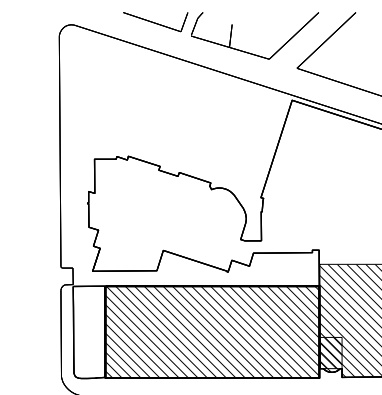

SCALE
1:100 at A3 (FOR FILING PURPOSES ONLY)
1:50 at A1
STATUS

DRAWING

ELEVATION

DRAWING NUMBER	ISSUE
ARC-DA-E-100	02




EXISTING GREEN PARK HOTEL


NEW CAFE TENANCY IN EXISTING KINGHORN CANCER CENTRE AT GROUND LEVEL

EXISTING KINGHORN CANCER CENTRE


ISSUE	DATE	FOR
01	12.06.12	APPROVAL
02	16.07.12	APPROVAL

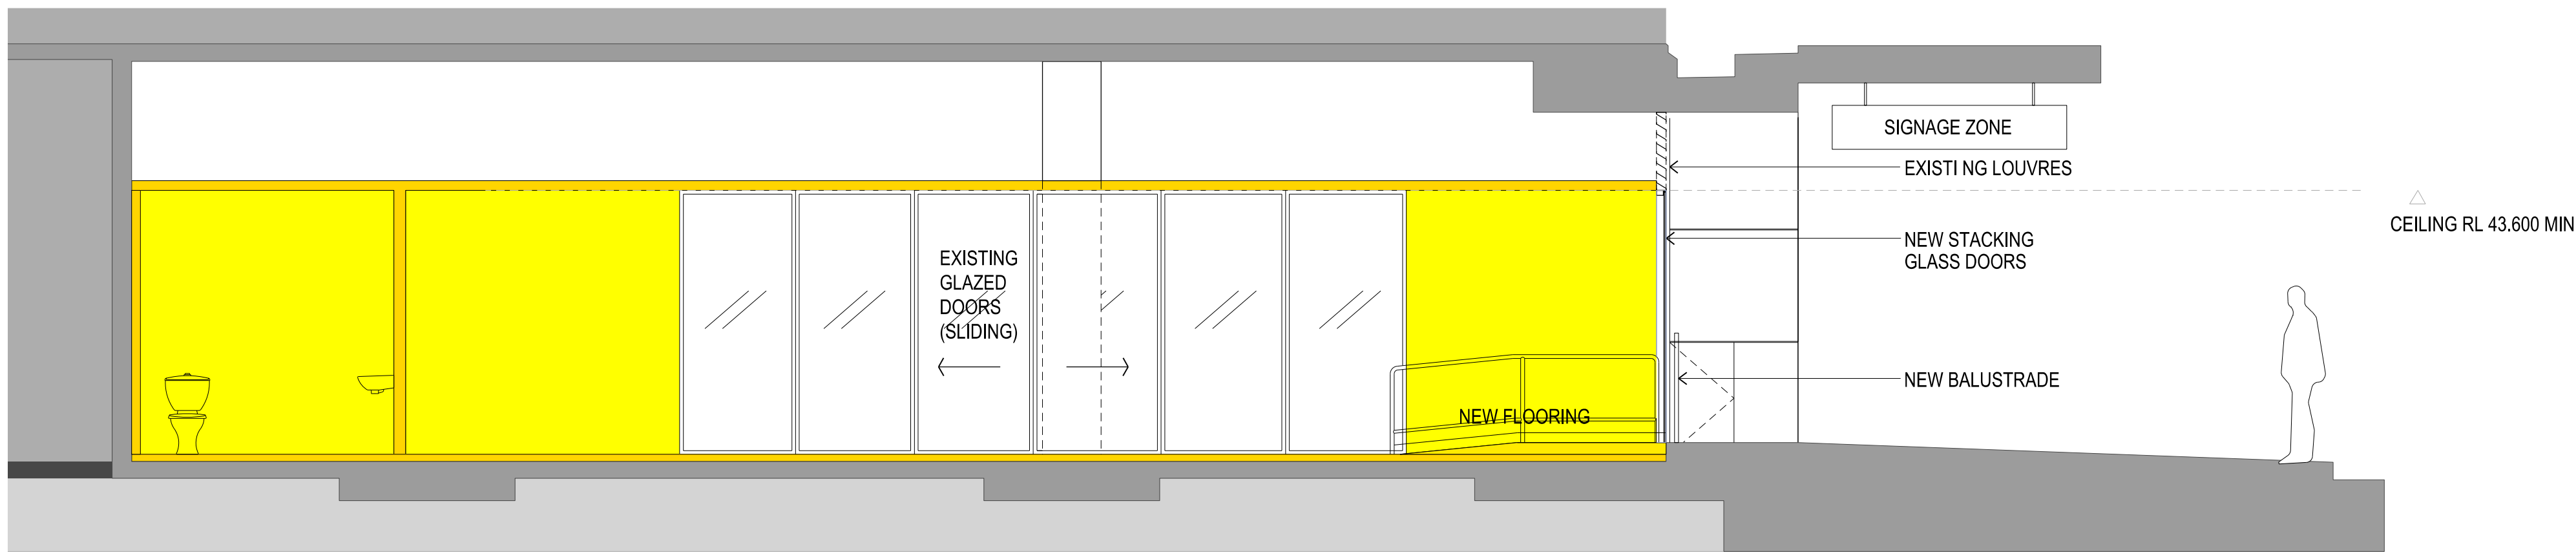




1
F-100
INTERNAL ELEVATION - LOOKING SOUTH
SCALE 1:50

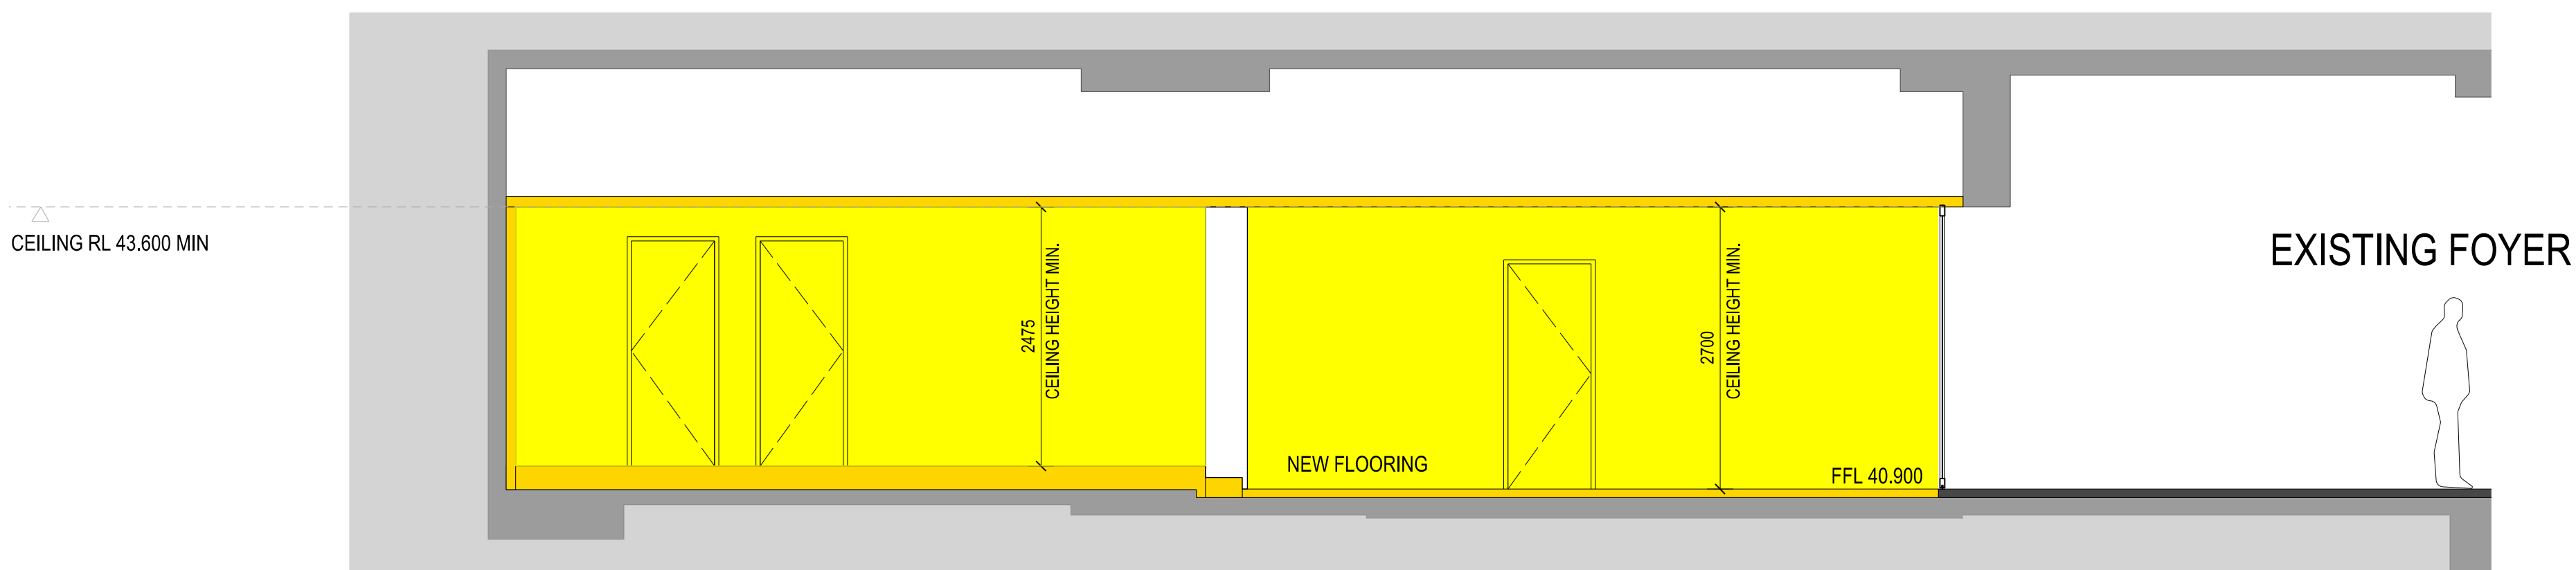

2
F-100
INTERNAL ELEVATION - LOOKING EAST
SCALE 1:50

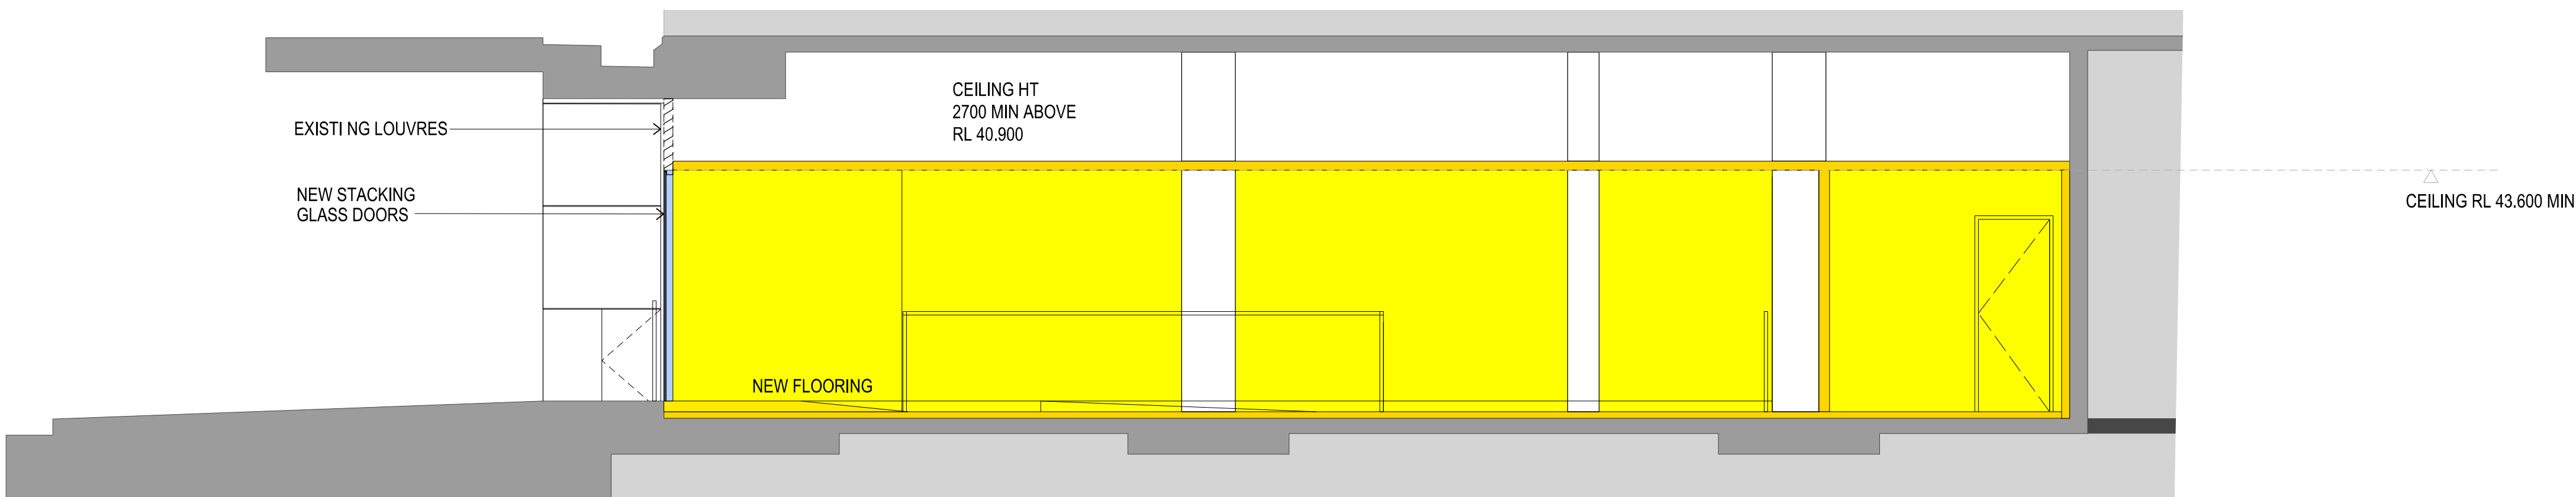

3
F-100
INTERNAL ELEVATION - LOOKING NORTH
SCALE 1:50

  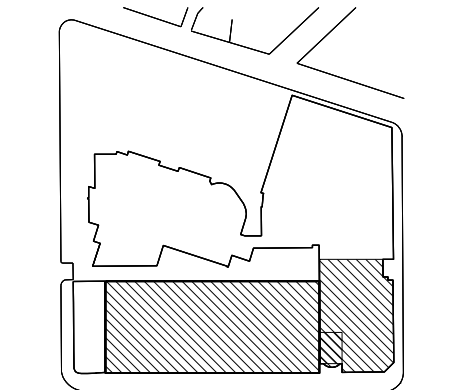



BVNArchitecture

Telephone +61 2 8297 7200
Facsimile +61 2 8297 7299
www.bvn.com.au

NOTES:
USE RELEVANT DIMENSIONS IN PREFERENCE TO SCALE
CHECK ALL DIMENSIONS ON SITE BEFORE FABRICATION OR SET-OUT.

INTELLECTUAL PROPERTY
© COPYRIGHT BVN ARCHITECTURE PTY LIMITED. UNLESS OTHERWISE
AGREED IN WRITING, ALL RIGHTS TO USE THIS DOCUMENT ARE SUBJECT
TO PAYMENT IN FULL OF ALL BVN CHARGES. THIS DOCUMENT MAY ONLY
BE USED FOR THE EXPRESS PURPOSE AND PROJECT FOR WHICH IT HAS BEEN
CREATED AND ISSUED. AS NOTED IN WRITING BY BVN AND THE
DOCUMENT MAY NOT BE OTHERWISE USED, OR COPIED, ANY UNAUTHORIZED
USE OF THIS DOCUMENT IS AT THE USER'S SOLE RISK AND WITHOUT
LIMITING BVN'S RIGHTS THE USER RELEASES AND INDEMNIFIES BVN FROM
AND AGAINST ALL LOSS OR LIABILITY.

ISSUE	DATE	FOR
01	12.06.12	APPROVAL
02	16.07.12	APPROVAL



MANAGING CONTRACTOR: **RICHARD CROOKES CONSTRUCTIONS**
Richard Crookes Constructions Pty Limited
214 Wilkesby Road, Northmead NSW 2065
Telephone 02 9512 4700 / Facsimile 02 9429 1114
www.richardcrookes.com.au



CLIENT




GARVAN INSTITUTE
AND ST VINCENTS &
MATER HEALTH SYDNEY

PROJECT

362 - 382 VICTORIA ST
DARLINGHURST
BVN PROJECT NUMBER

s0901009

DRAWING KEY

  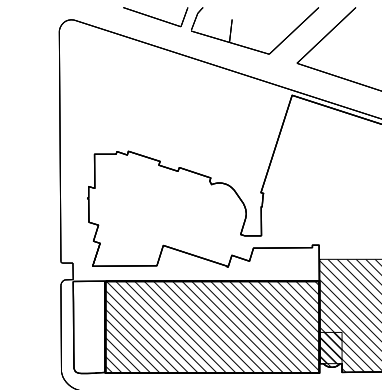

SCALE

1:40 at A3 (FOR FILING PURPOSES ONLY)

1:20 at A1

STATUS

DRAWING

SECTION AT
STREET FRONTAGE

DRAWING NUMBER

ARC-DA-G-100

ISSUE

02