



THIS DRAWING IS SUBJECT TO COPYRIGHT AND IS PROVIDED FOR THE SOLE PURPOSE OF TENDERING. THIS DRAWING IS NOT TO BE USED FOR THE CONSTRUCTION OF ANY PART OF THE WORKS DESCRIBED HEREIN. FURTHERMORE, ANY UNAUTHORISED USE, REPRODUCTION, DISPLAY OR FORWARDING OF THIS INFORMATION IS STRICTLY PROHIBITED. ANY SUCH ACTIVITY MAY RESULT IN PROSECUTION. LOCATIONS OF SERVICES SHOWN ARE INDICATIVE ONLY AND THEIR EXACT LOCATION SHOULD BE CONFIRMED ON SITE.

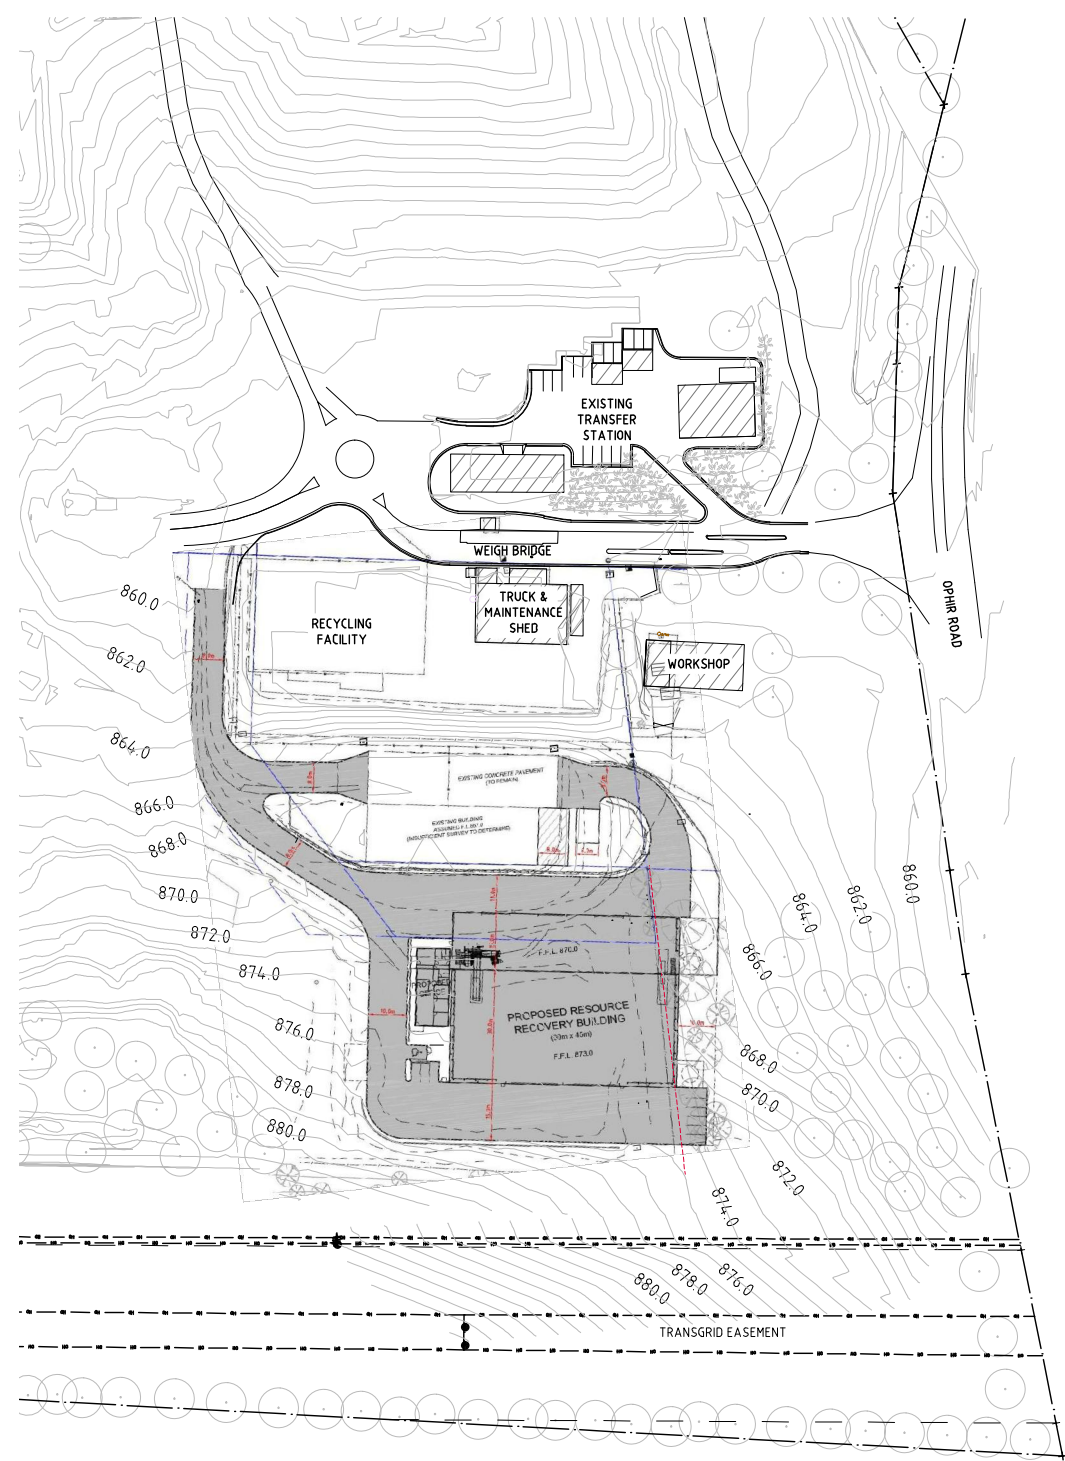

LEGEND:
 ○ EXISTING TREE
 ▨ EXISTING BUILDING

SCALE 1:1000(A1)
 0 10 20 40 60 80 100
 SCALE 1:2000(A3)
 0 10 20 40 60 80 100

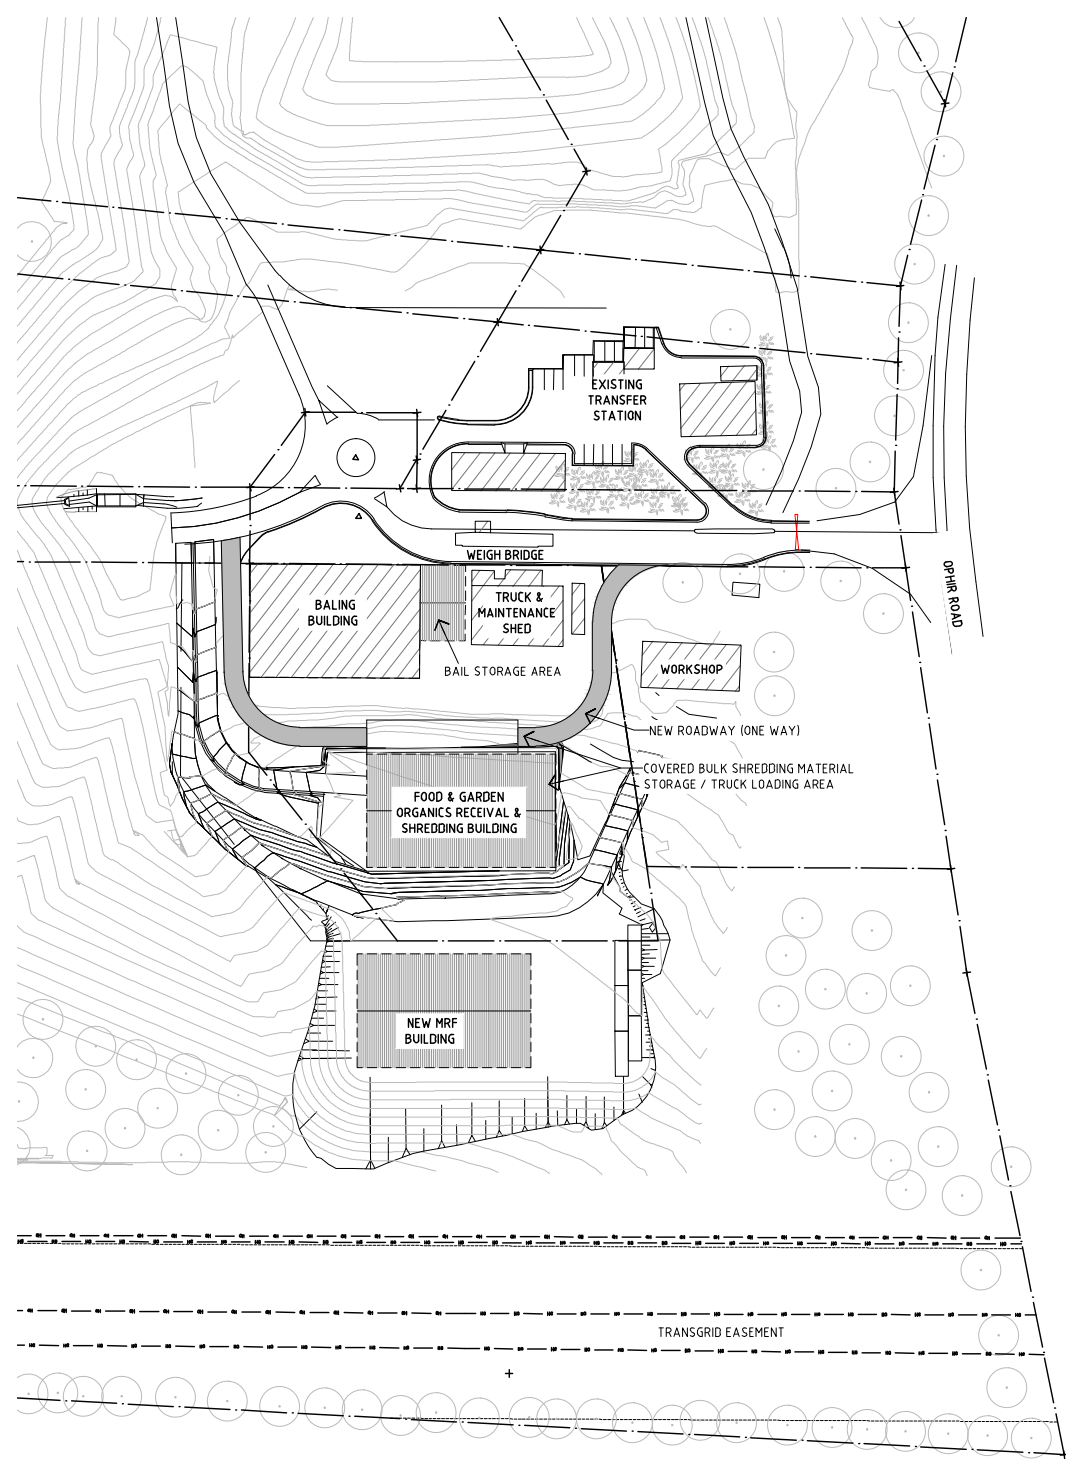

1 EXISTING APPROVED SITE LAYOUT

2 PROPOSED SITE LAYOUT

FOR APPROVAL

GEOLYSE
 ORANGE
 orange@geolyse.com
 www.geolyse.com
 154 PEISLEY STREET
 P.O. BOX 1963
 ORANGE, NSW 2800
 Ph. (02) 6393 5000
 Fx. (02) 6393 5050

No	DATE	DRAFTING CHECK	PM CHECK	DETAILS
A	05/08/11	RmS	MH	ISSUED TO CLIENT
B	16/02/12	LP	DW	ISSUED TO CLIENT
C	03/04/12	RmS	DW	ISSUED TO CLIENT
D	04/04/12	RmS	DW	ISSUED TO CLIENT
E	04/05/12	LP	DW	ISSUED TO CLIENT

PROJECT
ORANGE WASTE PROJECT
 FILE REFERENCE: 208212_24E_EV01-EV16.dwg


APPROVAL AUTHORITY

ORANGE CITY COUNCIL
 CIVIC CENTRE
 CNR BYNG ST. & LORDS PL.
 ORANGE, NSW, 2800


CLIENT
ORANGE CITY COUNCIL

DRAWING **OPHIR ROAD RESOURCE RECOVERY CENTRE SITE COMPARISON**
 PROJECT NUMBER: **208212** DRAWING NUMBER: **24_ EV01** REV: **E**
 SOURCE: DUGGAN & HEDE PTY LTD


THIS DRAWING IS SUBJECT TO COPYRIGHT AND IS PROVIDED FOR THE SOLE PURPOSE OF TENDERING. THIS DRAWING IS NOT TO BE USED FOR THE CONSTRUCTION OF ANY PART OF THE WORKS DESCRIBED HEREIN. FURTHERMORE, ANY UNAUTHORISED USE, REPRODUCTION, DISPLAY OR FORWARDING OF THIS INFORMATION IS STRICTLY PROHIBITED. ANY SUCH ACTIVITY MAY RESULT IN PROSECUTION. LOCATIONS OF SERVICES SHOWN ARE INDICATIVE ONLY AND THEIR EXACT LOCATION SHOULD BE CONFIRMED ON SITE.

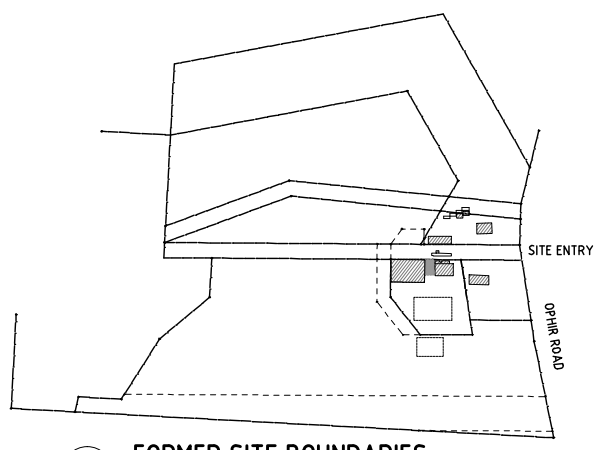


1 FORMER SITE BOUNDARIES
1:5000 (A1) 1:10000 (A3)

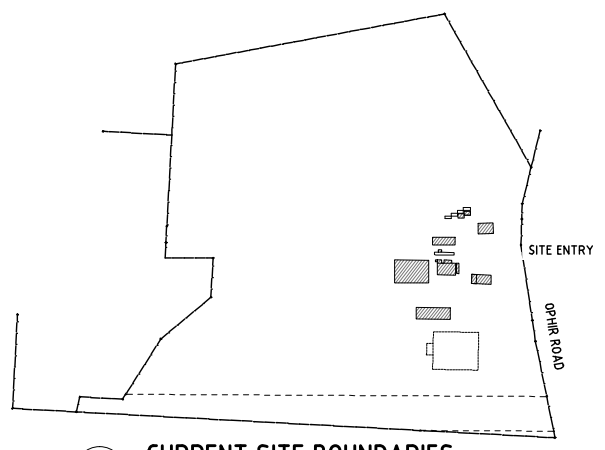

2 CURRENT SITE BOUNDARIES
1:5000 (A1) 1:10000 (A3)


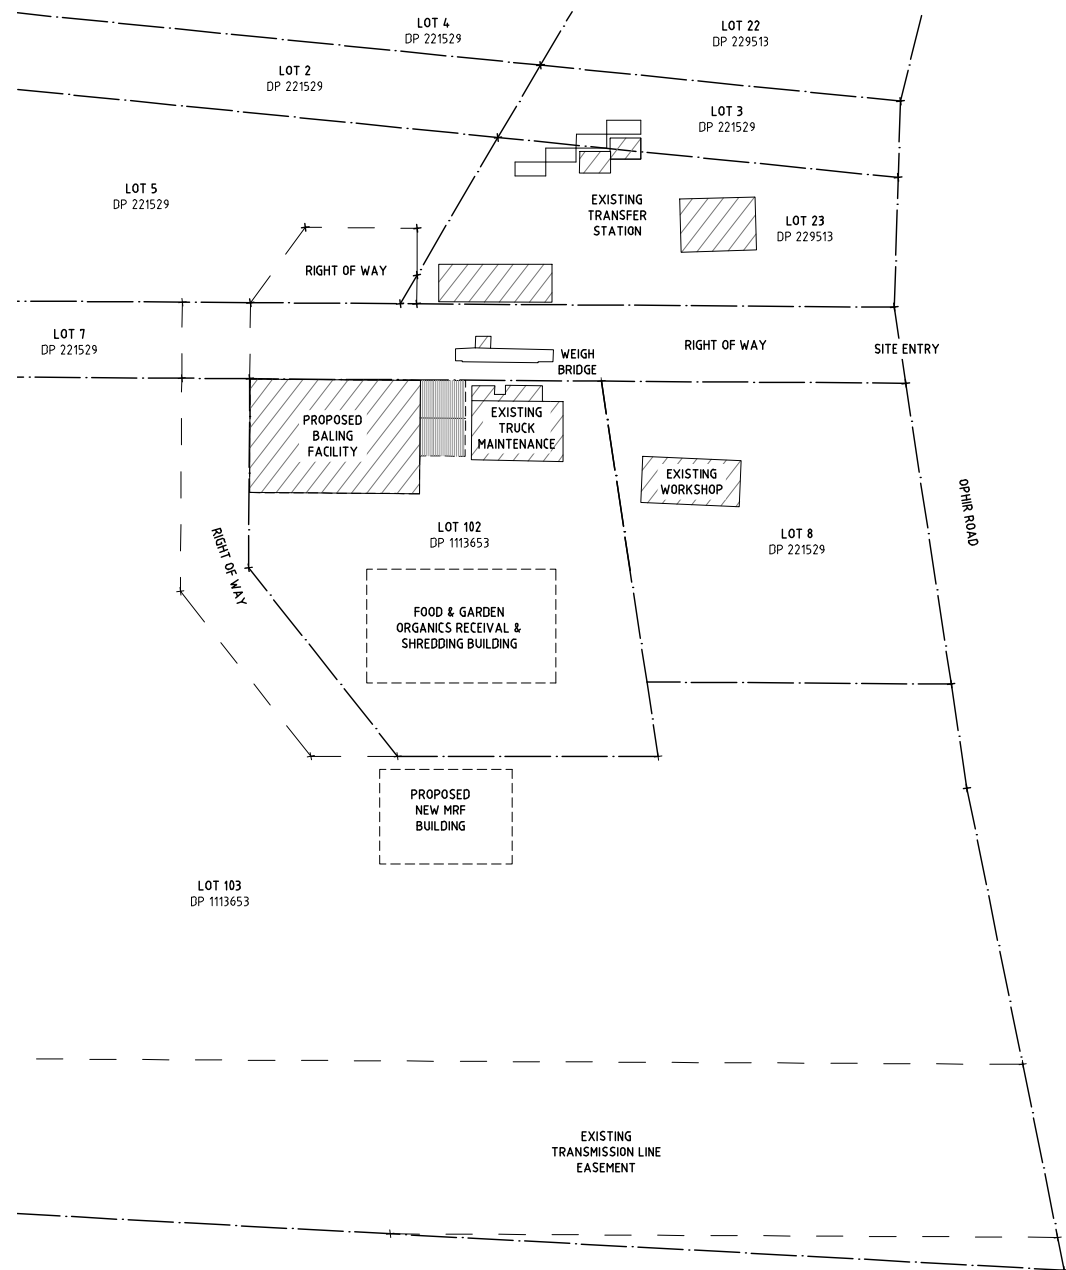


3 FORMER SITE BOUNDARIES
1:1000 (A1) 1:2000 (A3)

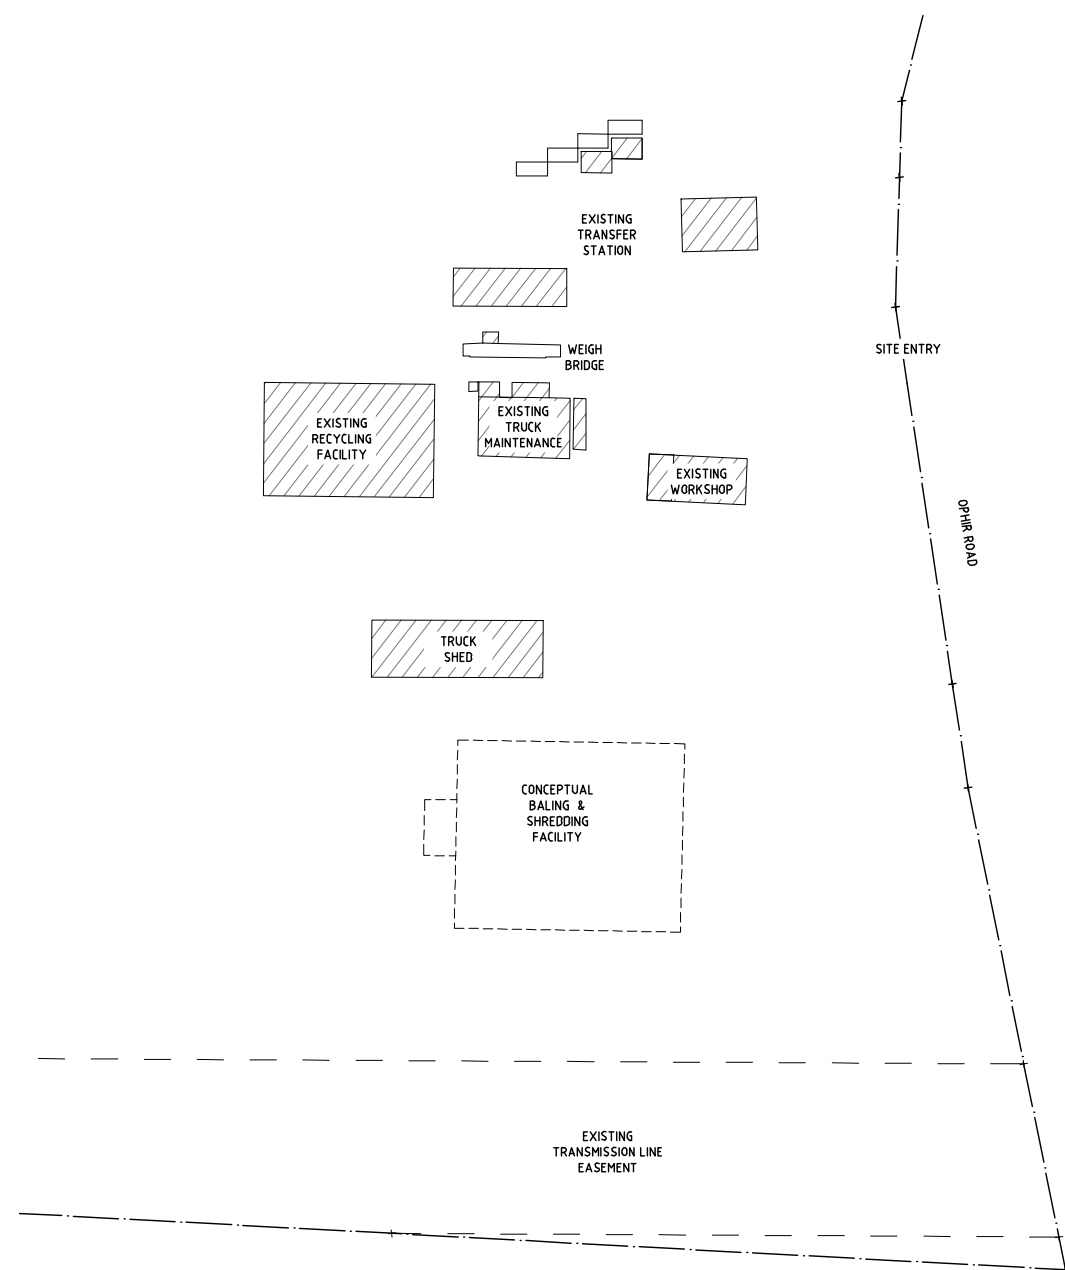

4 CURRENT SITE BOUNDARIES
1:1000 (A1) 1:2000 (A3)

- LEGEND:**
- EXISTING BUILDING
 - PROPOSED BUILDING
 - BOUNDARY LINE
 - RIGHT OF WAY

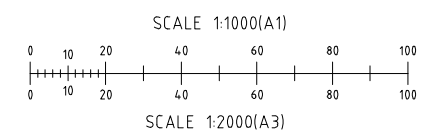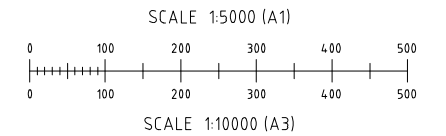

FOR APPROVAL

GEOLYSE
ORANGE
154 PEISLEY STREET
P.O. BOX 1963
ORANGE, NSW 2800
Ph. (02) 6393 5000
Fx. (02) 6393 5050
orange@geolyse.com
www.geolyse.com

No	DATE	DRAFTING CHECK	PM CHECK	DETAILS
A	05/08/11	RmS	MH	ISSUED TO CLIENT
B	16/02/12	LP	DW	ISSUED TO CLIENT
C	03/04/12	RmS	DW	ISSUED TO CLIENT
D	04/04/12	RmS	DW	ISSUED TO CLIENT
E	04/05/12	LP	DW	ISSUED TO CLIENT

PROJECT
ORANGE WASTE PROJECT
FILE REFERENCE: 208212_24E_EV01-EV16.dwg


APPROVAL AUTHORITY

ORANGE CITY COUNCIL
CIVIC CENTRE
CNR BYNG ST. & LORDS PL.
ORANGE, NSW, 2800

CLIENT
ORANGE CITY COUNCIL

DRAWING **OPHIR ROAD RESOURCE RECOVERY CENTRE BOUNDARY COMPARISON**
PROJECT NUMBER: **208212** DRAWING NUMBER: **24_ EV02** REV: **E**
SOURCE: INTERNAL

THIS DRAWING IS SUBJECT TO COPYRIGHT AND IS PROVIDED FOR THE SOLE PURPOSE OF TENDERING. THIS DRAWING IS NOT TO BE USED FOR THE CONSTRUCTION OF ANY PART OF THE WORKS DESCRIBED HEREIN. FURTHERMORE, ANY UNAUTHORISED USE, REPRODUCTION, DISPLAY OR FORWARDING OF THIS INFORMATION IS STRICTLY PROHIBITED. ANY SUCH ACTIVITY MAY RESULT IN PROSECUTION. LOCATIONS OF SERVICES SHOWN ARE INDICATIVE ONLY AND THEIR EXACT LOCATION SHOULD BE CONFIRMED ON SITE.

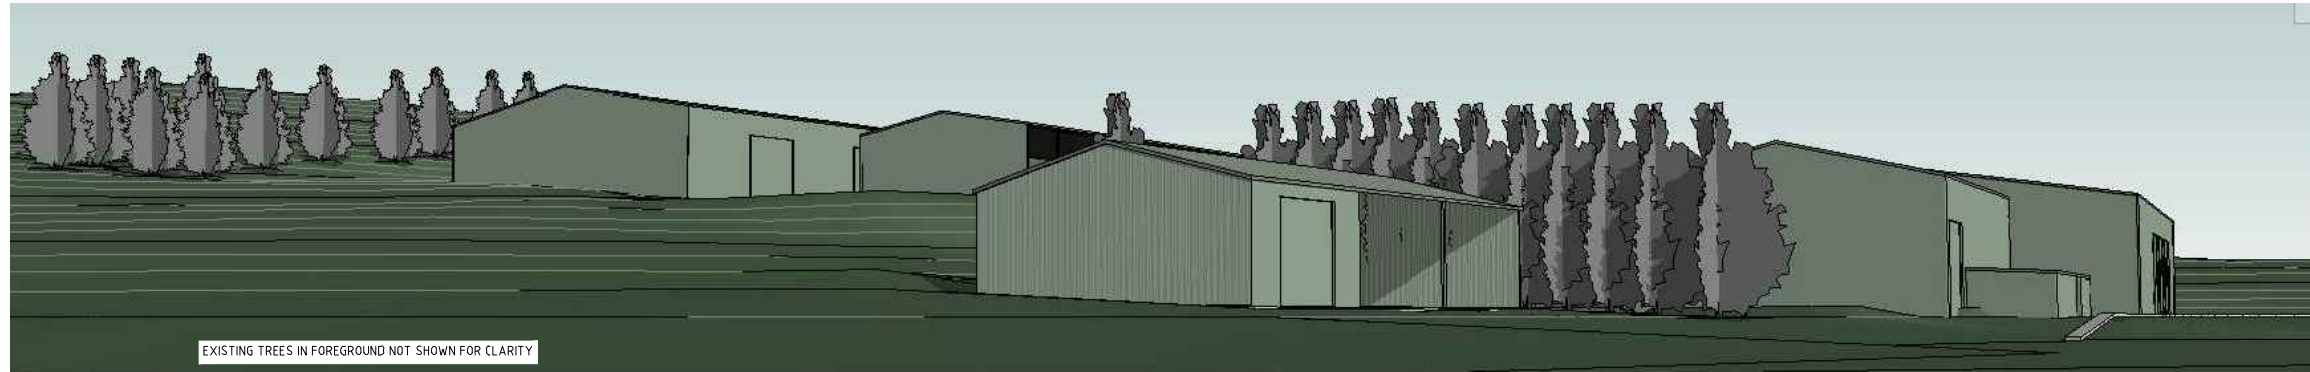

1 PREVIOUSLY APPROVED PERSPECTIVE



2 PROPOSED PERSPECTIVE
1:1000 (A1) 1:2000 (A3)



3 EXISTING VIEW FROM OPHIR RD
NTS

FOR APPROVAL

GEOLYSE
ORANGE
154 PEISLEY STREET
P.O. BOX 1963
ORANGE, NSW 2800
Ph. (02) 6393 5000
Fx. (02) 6393 5050
orange@geolyse.com
www.geolyse.com


No	DATE	DRAFTING CHECK	PM CHECK	DETAILS
A	05/08/11	RmS	MH	ISSUED TO CLIENT
B	16/02/12	LP	DW	ISSUED TO CLIENT
C	03/04/12	RmS	DW	ISSUED TO CLIENT
D	04/04/12	RmS	DW	ISSUED TO CLIENT
E	04/05/12	LP	DW	ISSUED TO CLIENT

PROJECT
ORANGE WASTE PROJECT
FILE REFERENCE: 208212_24E_EV01-EV16.dwg


APPROVAL AUTHORITY
 **ORANGE CITY COUNCIL**
CIVIC CENTRE
CNR BYNG ST. & LORDS PL.
ORANGE, NSW, 2800

CLIENT
ORANGE CITY COUNCIL

DRAWING **OPHIR ROAD RESOURCE RECOVERY CENTRE 3D PERSPECTIVE COMPARISON**
PROJECT NUMBER: **208212** DRAWING NUMBER: **24_ EV03** REV: **E**
SOURCE: INTERNAL

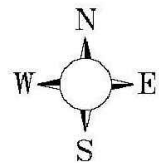

THIS DRAWING IS SUBJECT TO COPYRIGHT AND IS PROVIDED FOR THE SOLE PURPOSE OF TENDERING. THIS DRAWING IS NOT TO BE USED FOR THE CONSTRUCTION OF ANY PART OF THE WORKS DESCRIBED HEREIN. FURTHERMORE, ANY UNAUTHORISED USE, REPRODUCTION, DISPLAY OR FORWARDING OF THIS INFORMATION IS STRICTLY PROHIBITED. ANY SUCH ACTIVITY MAY RESULT IN PROSECUTION. LOCATIONS OF SERVICES SHOWN ARE INDICATIVE ONLY AND THEIR EXACT LOCATION SHOULD BE CONFIRMED ON SITE.

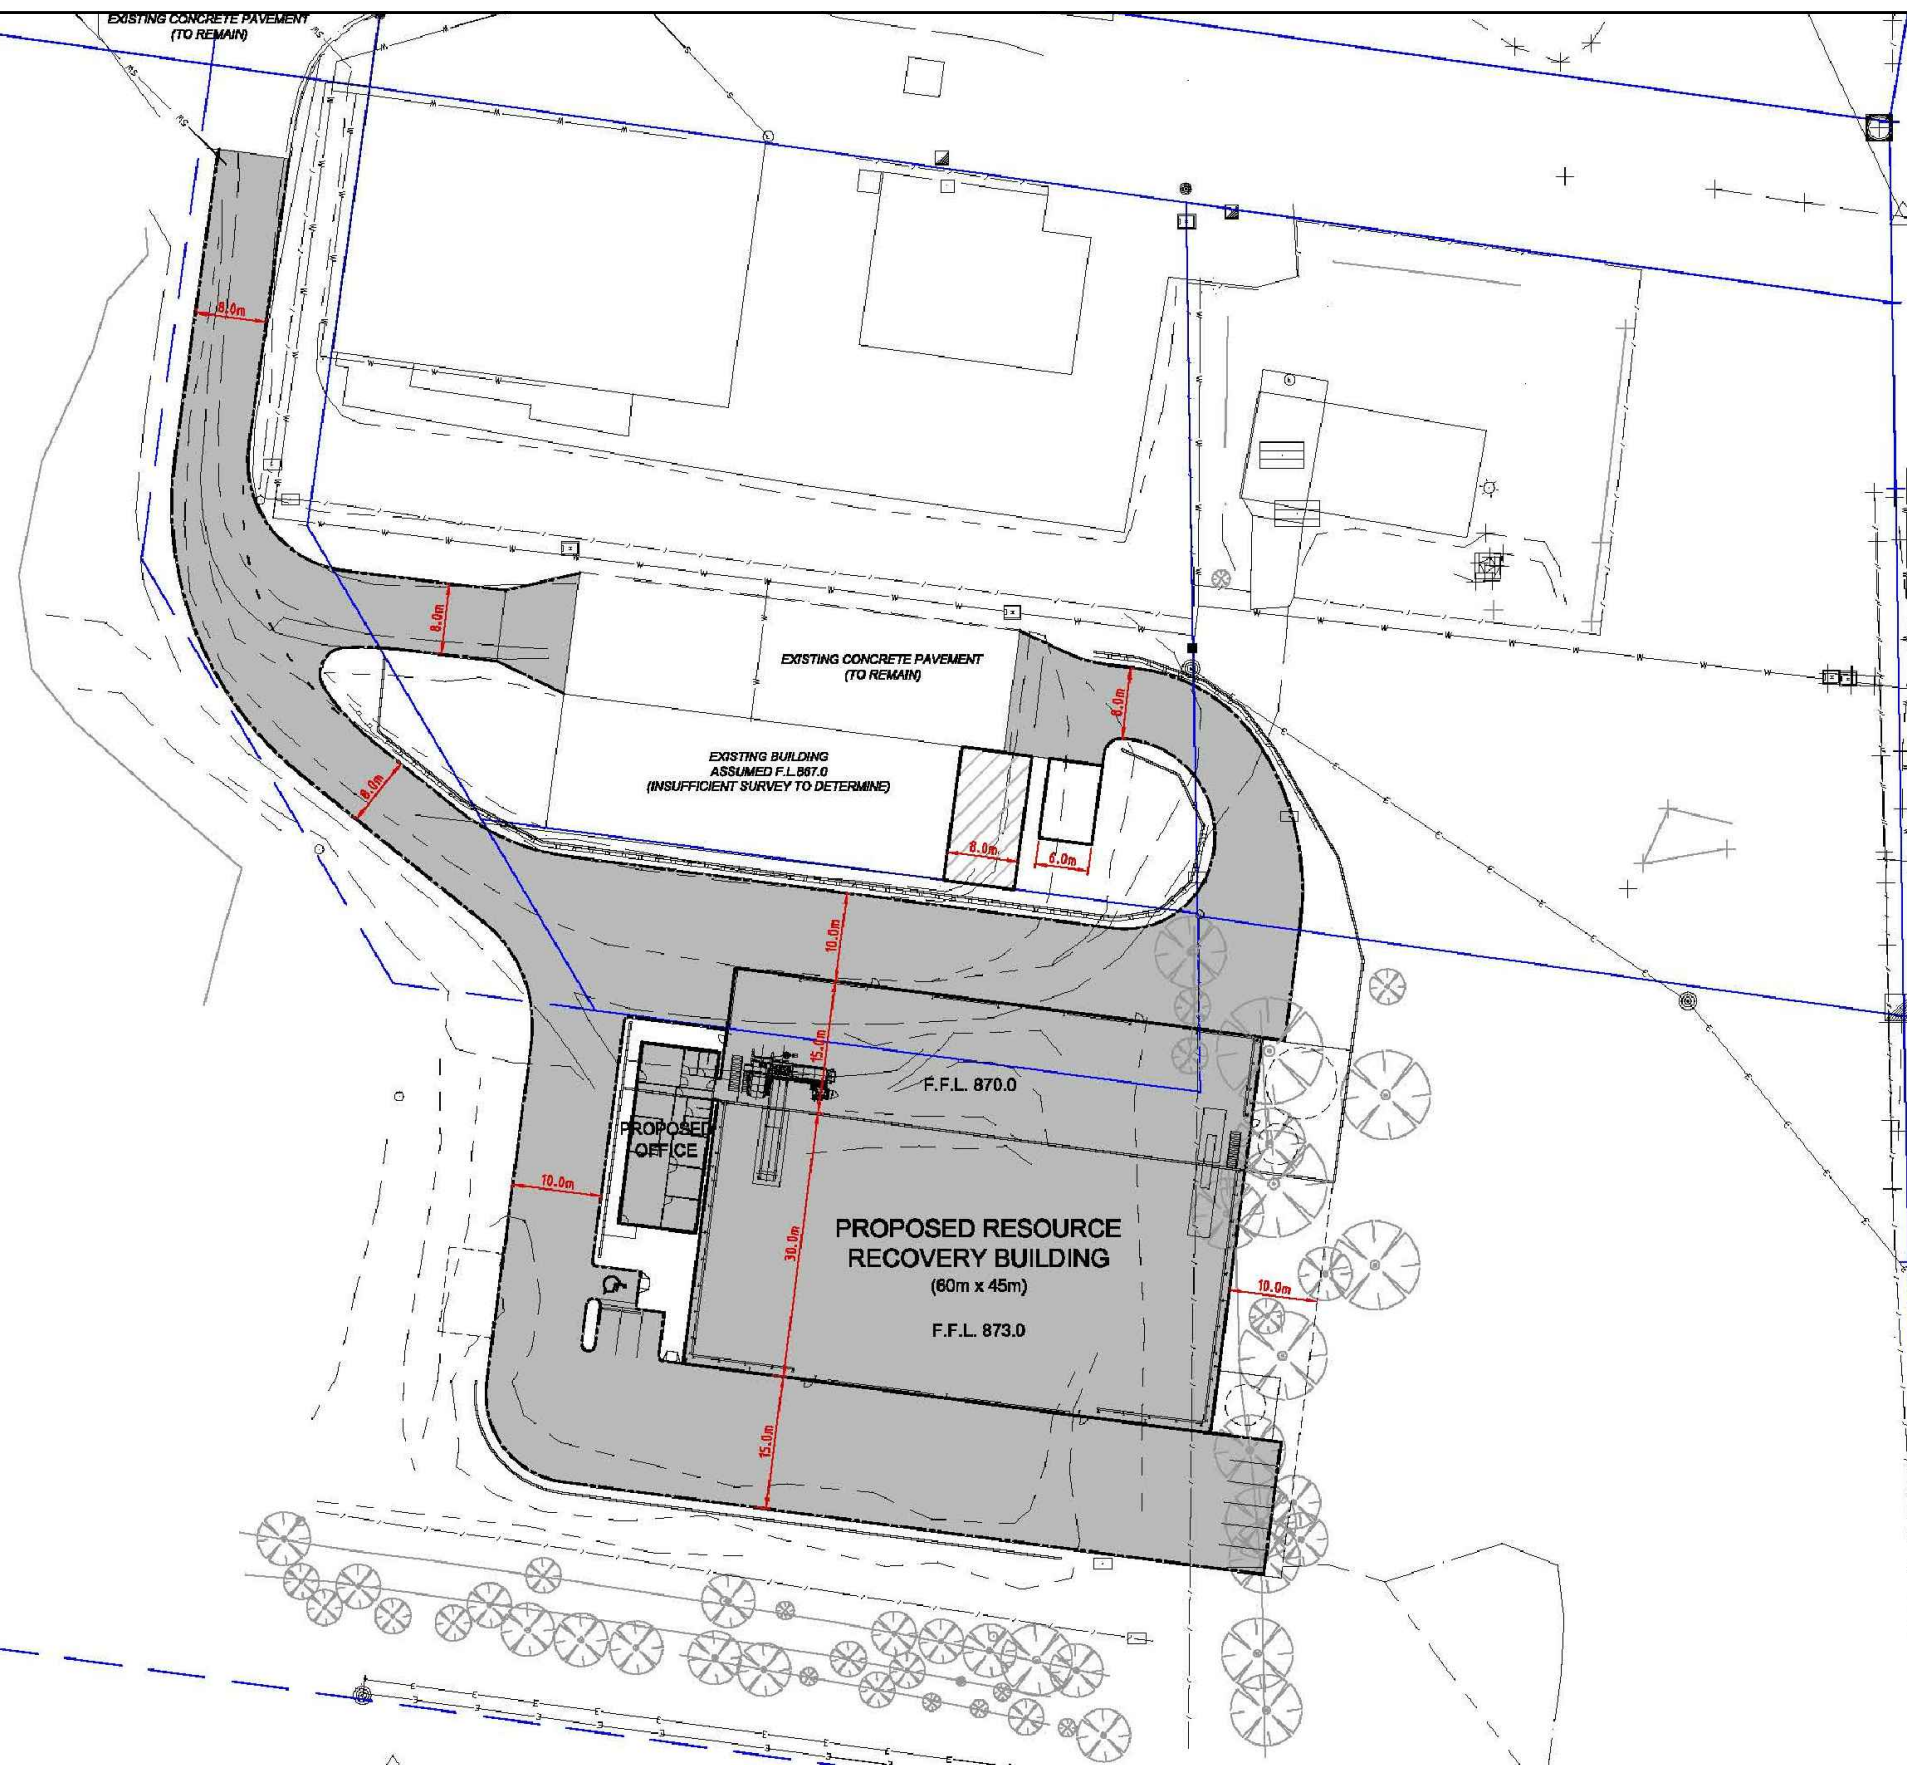

FOR APPROVAL

GEOLYSE
 ORANGE
 154 PEISLEY STREET
 P.O. BOX 1963
 ORANGE, NSW 2800
 Ph. (02) 6393 5000
 Fx. (02) 6393 5050
 orange@geolyse.com
 www.geolyse.com

No	DATE	DRAFTING CHECK	PM CHECK	DETAILS
A	05/08/11	RmS	MH	ISSUED TO CLIENT
B	16/02/12	LP	DW	ISSUED TO CLIENT
C	03/04/12	RmS	DW	ISSUED TO CLIENT
D	04/04/12	RmS	DW	ISSUED TO CLIENT
E	04/05/12	LP	DW	ISSUED TO CLIENT

PROJECT
ORANGE WASTE PROJECT
 FILE REFERENCE: 208212_24E_EV01-EV16.dwg


APPROVAL AUTHORITY

ORANGE CITY COUNCIL
 CIVIC CENTRE
 CNR BYNG ST. & LORDS PL.
 ORANGE, NSW, 2800


CLIENT
ORANGE CITY COUNCIL

DRAWING
SITE PLAN
 PROJECT NUMBER: **208212** DRAWING NUMBER: **24_ EV04** REV: **E**
 SOURCE: DUGGAN & HEDE PVT LTD

THIS DRAWING IS SUBJECT TO COPYRIGHT AND IS PROVIDED FOR THE SOLE PURPOSE OF TENDERING. THIS DRAWING IS NOT TO BE USED FOR THE CONSTRUCTION OF ANY PART OF THE WORKS DESCRIBED HEREIN. FURTHERMORE, ANY UNAUTHORISED USE, REPRODUCTION, DISPLAY OR FORWARDING OF THIS INFORMATION IS STRICTLY PROHIBITED. ANY SUCH ACTIVITY MAY RESULT IN PROSECUTION. LOCATIONS OF SERVICES SHOWN ARE INDICATIVE ONLY AND THEIR EXACT LOCATION SHOULD BE CONFIRMED ON SITE.

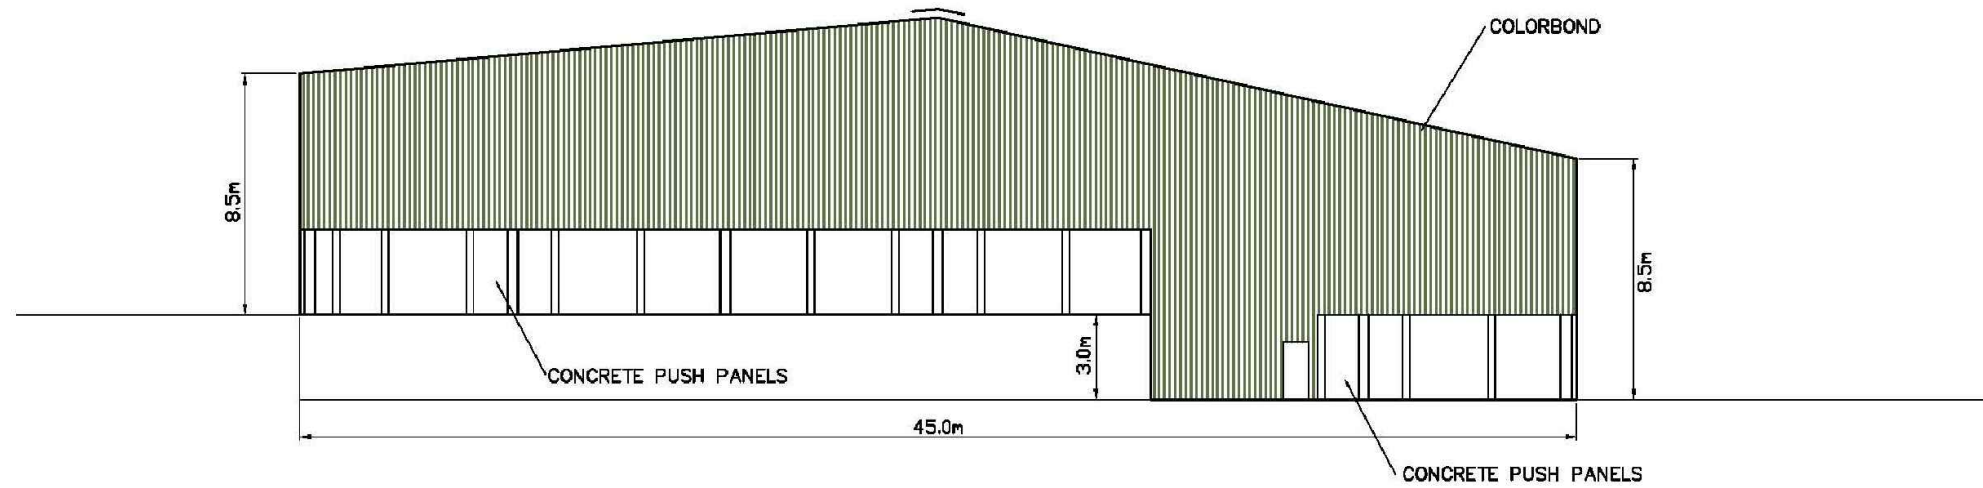

EAST ELEVATION

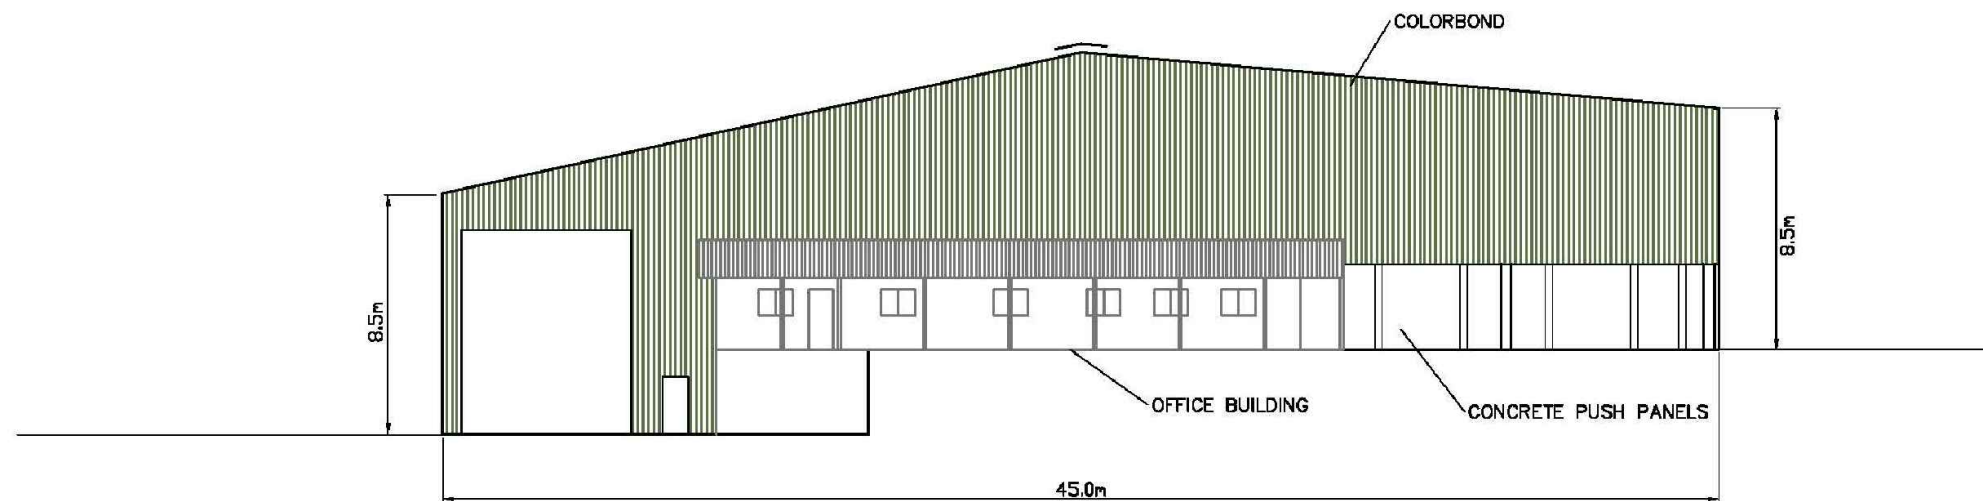

WEST ELEVATION

1:25 0 1.25 2.5 3.75 5.0 6.25 m

FOR APPROVAL

GEOLYSE
 ORANGE
 154 PEISLEY STREET
 P.O. BOX 1963
 ORANGE, NSW 2800
 Ph. (02) 6393 5000
 Fx. (02) 6393 5050
 orange@geolyse.com
 www.geolyse.com

No	DATE	DRAFTING CHECK	PM CHECK	DETAILS
A	05/08/11	RmS	MH	ISSUED TO CLIENT
B	16/02/12	LP	DW	ISSUED TO CLIENT
C	03/04/12	RmS	DW	ISSUED TO CLIENT
D	04/04/12	RmS	DW	ISSUED TO CLIENT
E	04/05/12	LP	DW	ISSUED TO CLIENT

PROJECT
ORANGE WASTE PROJECT
 FILE REFERENCE: 208212_24E_EV01-EV16.dwg


APPROVAL AUTHORITY

ORANGE CITY COUNCIL
 CIVIC CENTRE
 CNR BYNG ST. & LORDS PL.
 ORANGE, NSW, 2800


CLIENT
ORANGE CITY COUNCIL

DRAWING
BUILDING ELEVATIONS EAST AND WEST
 PROJECT NUMBER: **208212** DRAWING NUMBER: **24_EV05** REV. **E**
 SOURCE: DUGGAN & HEDE PVT LTD

THIS DRAWING IS SUBJECT TO COPYRIGHT AND IS PROVIDED FOR THE SOLE PURPOSE OF TENDERING. THIS DRAWING IS NOT TO BE USED FOR THE CONSTRUCTION OF ANY PART OF THE WORKS DESCRIBED HEREIN. FURTHERMORE, ANY UNAUTHORISED USE, REPRODUCTION, DISPLAY OR FORWARDING OF THIS INFORMATION IS STRICTLY PROHIBITED. ANY SUCH ACTIVITY MAY RESULT IN PROSECUTION. LOCATIONS OF SERVICES SHOWN ARE INDICATIVE ONLY AND THEIR EXACT LOCATION SHOULD BE CONFIRMED ON SITE.

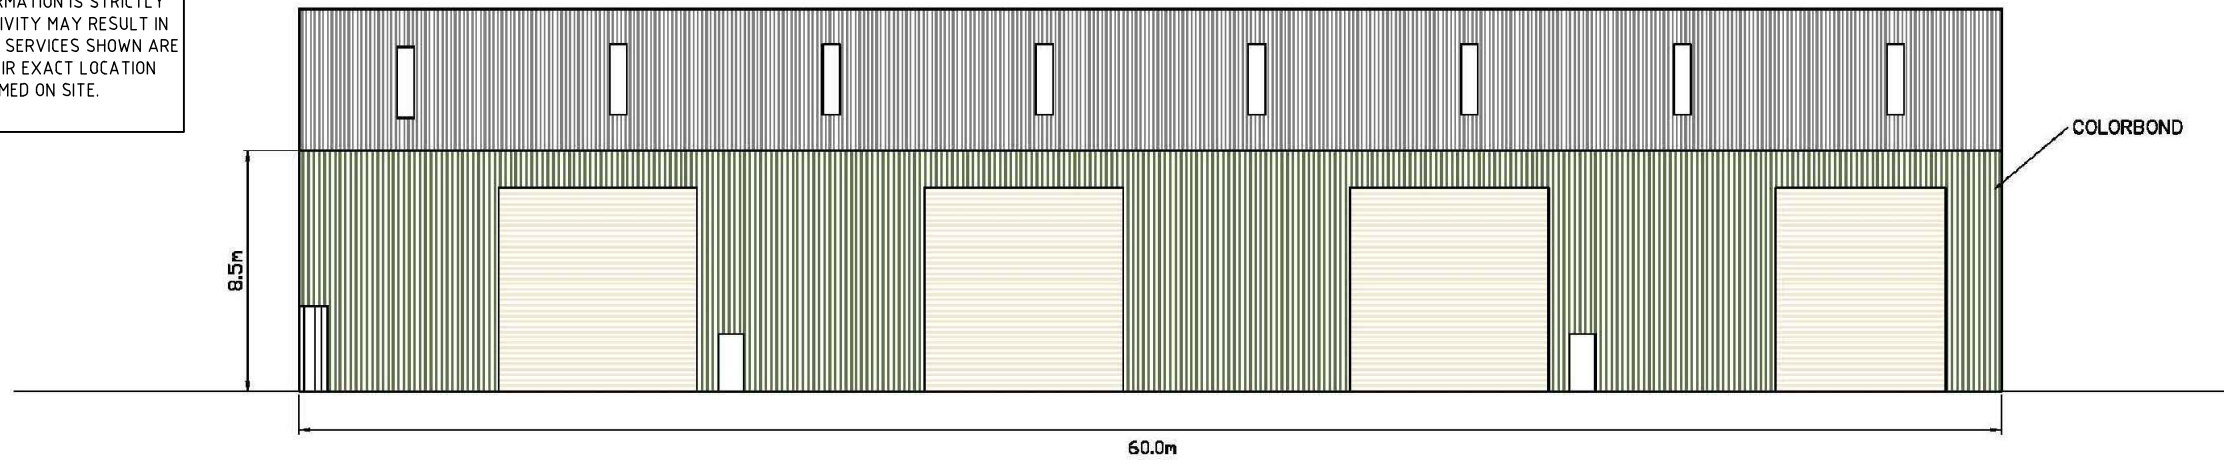

NORTH ELEVATION

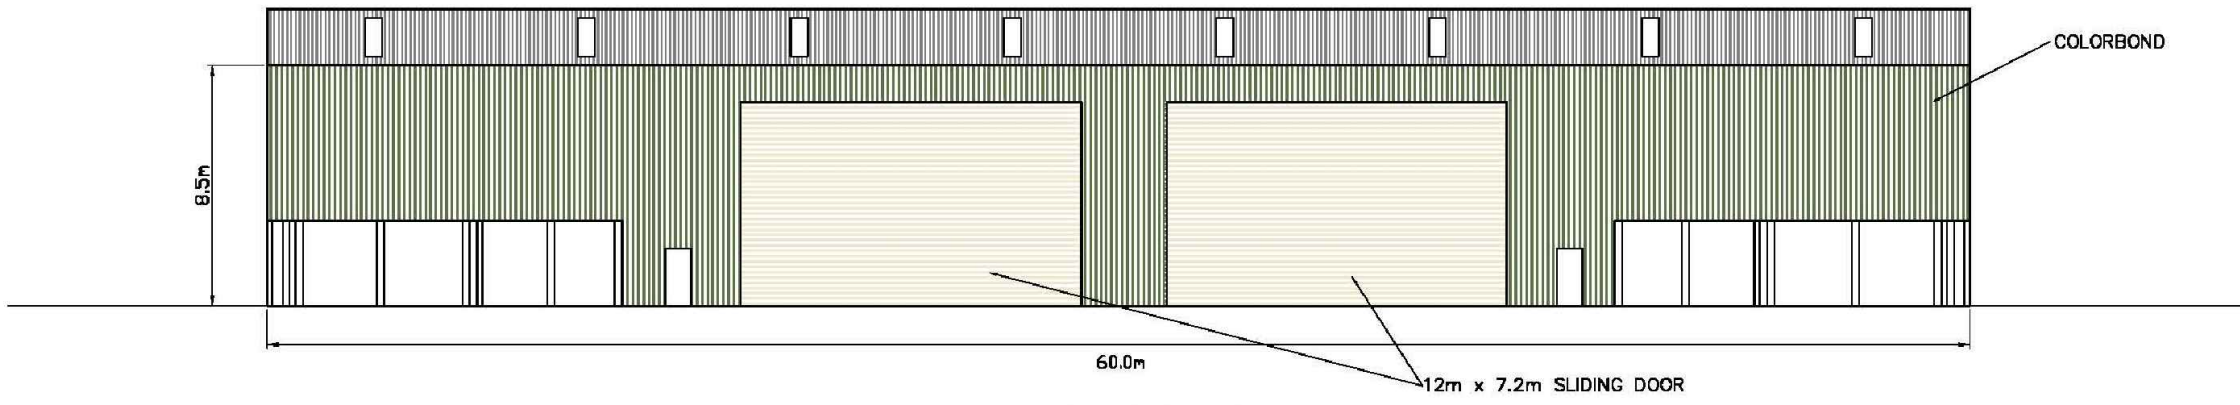

SOUTH ELEVATION

1.25 0 1.25 2.5 3.75 5.0 6.25 m

FOR APPROVAL

GEOLYSE
 ORANGE
 154 PEISLEY STREET
 P.O. BOX 1963
 ORANGE, NSW 2800
 Ph. (02) 6393 5000
 Fx. (02) 6393 5050
 orange@geolyse.com
 www.geolyse.com

No	DATE	DRAFTING CHECK	PM CHECK	DETAILS
A	05/08/11	RmS	MH	ISSUED TO CLIENT
B	16/02/12	LP	DW	ISSUED TO CLIENT
C	03/04/12	RmS	DW	ISSUED TO CLIENT
D	04/04/12	RmS	DW	ISSUED TO CLIENT
E	04/05/12	LP	DW	ISSUED TO CLIENT


PROJECT
ORANGE WASTE PROJECT
 FILE REFERENCE: 208212_24E_EV01-EV16.dwg

APPROVAL AUTHORITY

ORANGE CITY COUNCIL
 CIVIC CENTRE
 CNR BYNG ST. & LORDS PL.
 ORANGE, NSW, 2800

CLIENT
ORANGE CITY COUNCIL


DRAWING
BUILDING ELEVATIONS NORTH AND SOUTH
 PROJECT NUMBER: **208212** DRAWING NUMBER: **24_ EV06** REV. **E**
 SOURCE: DUGGAN & HEDE PTY LTD

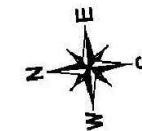

NOTES

PD - 920(w)x2040(h) PERSONEL DOOR WITH LATCHES IN ACCORDANCE WITH BCA CL2.21
 PD2 - 920(w)x2040(h) FIRE DOOR / PERSONEL DOOR WITH LATCHES IN ACCORDANCE WITH BCA CL2.21
 W2- 900(w)x900(h) ALUMINIUM WINDOW

THIS DRAWING IS SUBJECT TO COPYRIGHT AND IS PROVIDED FOR THE SOLE PURPOSE OF TENDERING. THIS DRAWING IS NOT TO BE USED FOR THE CONSTRUCTION OF ANY PART OF THE WORKS DESCRIBED HEREIN. FURTHERMORE, ANY UNAUTHORISED USE, REPRODUCTION, DISPLAY OR FORWARDING OF THIS INFORMATION IS STRICTLY PROHIBITED. ANY SUCH ACTIVITY MAY RESULT IN PROSECUTION. LOCATIONS OF SERVICES SHOWN ARE INDICATIVE ONLY AND THEIR EXACT LOCATION SHOULD BE CONFIRMED ON SITE.

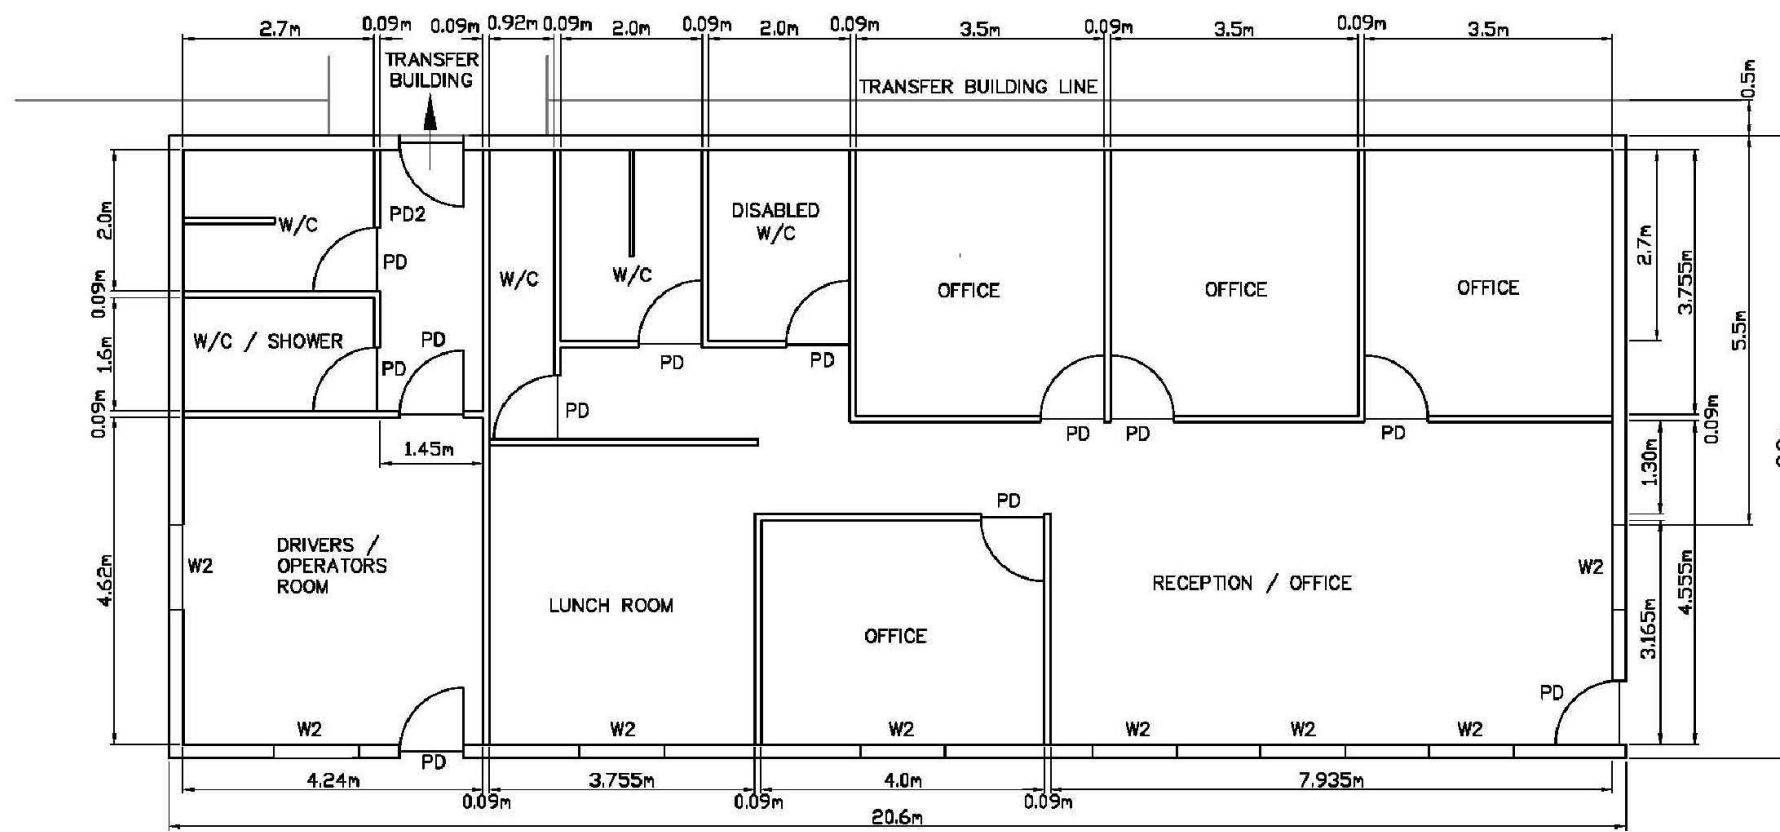

FLOOR PLAN

0.5 0 0.5 1.0 1.5 2.0 2.5 m

FOR APPROVAL

GEOLYSE
 ORANGE
 154 PEISLEY STREET
 P.O. BOX 1963
 ORANGE, NSW 2800
 Ph. (02) 6393 5000
 Fx. (02) 6393 5050
 orange@geolyse.com
 www.geolyse.com

No	DATE	DRAFTING CHECK	PM CHECK	DETAILS
A	05/08/11	RmS	MH	ISSUED TO CLIENT
B	16/02/12	LP	DW	ISSUED TO CLIENT
C	03/04/12	RmS	DW	ISSUED TO CLIENT
D	04/04/12	RmS	DW	ISSUED TO CLIENT
E	04/05/12	LP	DW	ISSUED TO CLIENT

PROJECT
ORANGE WASTE PROJECT
 FILE REFERENCE: 208212_24E_EV01-EV16.dwg


APPROVAL AUTHORITY

ORANGE CITY COUNCIL
 CIVIC CENTRE
 CNR BYNG ST. & LORDS PL.
 ORANGE, NSW, 2800


CLIENT
ORANGE CITY COUNCIL

DRAWING
OFFICE PLAN
 PROJECT NUMBER: 208212 DRAWING NUMBER: 24_ EV07 REV: E
 SOURCE: DUGGAN & HEDE PVT LTD


THIS DRAWING IS SUBJECT TO COPYRIGHT AND IS PROVIDED FOR THE SOLE PURPOSE OF TENDERING. THIS DRAWING IS NOT TO BE USED FOR THE CONSTRUCTION OF ANY PART OF THE WORKS DESCRIBED HEREIN. FURTHERMORE, ANY UNAUTHORISED USE, REPRODUCTION, DISPLAY OR FORWARDING OF THIS INFORMATION IS STRICTLY PROHIBITED. ANY SUCH ACTIVITY MAY RESULT IN PROSECUTION. LOCATIONS OF SERVICES SHOWN ARE INDICATIVE ONLY AND THEIR EXACT LOCATION SHOULD BE CONFIRMED ON SITE.

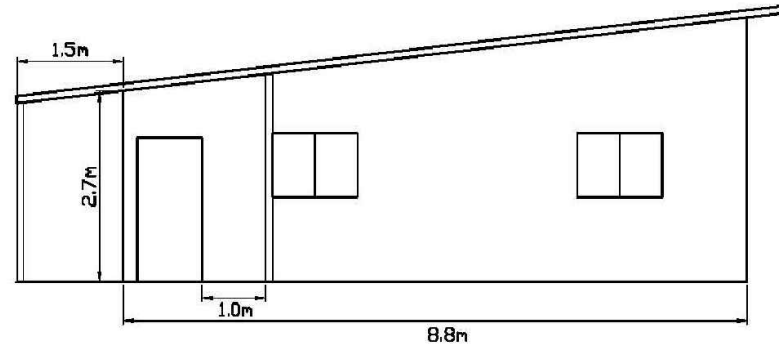

SOUTH ELEVATION

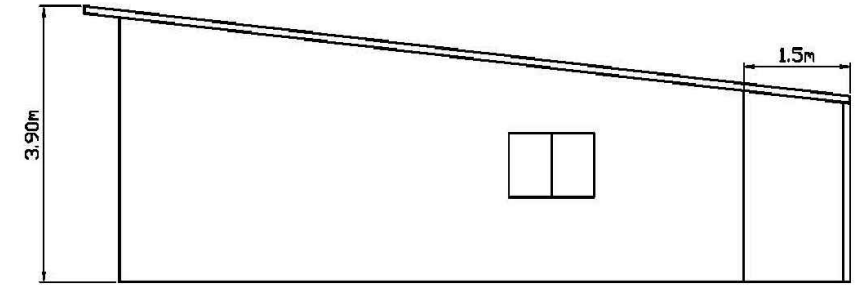

NORTH ELEVATION

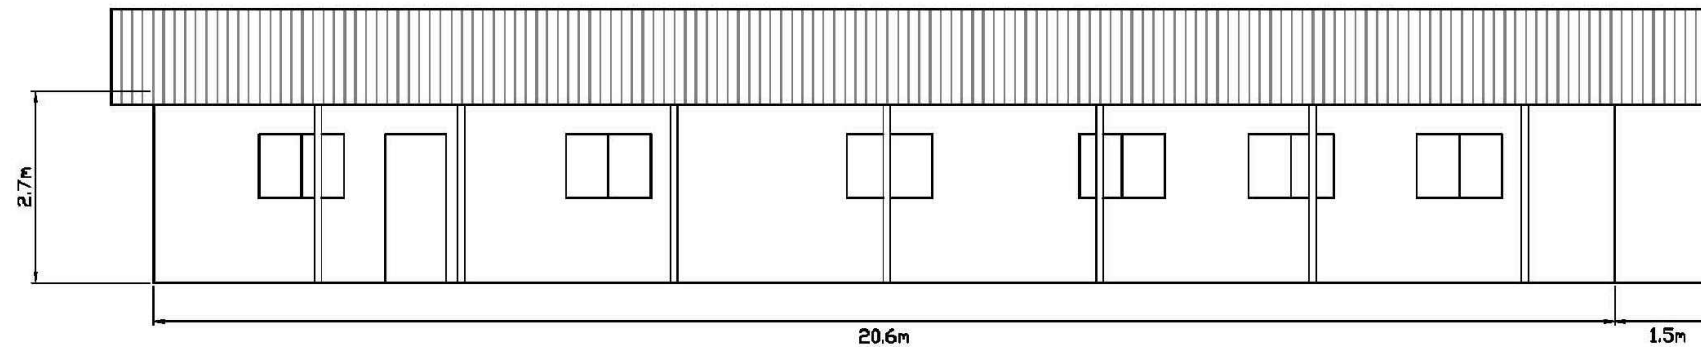

WEST ELEVATION

0,5 0 0,5 1,0 1,5 2,0 2,5m

FOR APPROVAL

GEOLYSE
 ORANGE
 154 PEISLEY STREET
 P.O. BOX 1963
 ORANGE, NSW 2800
 Ph. (02) 6393 5000
 Fx. (02) 6393 5050
 orange@geolyse.com
 www.geolyse.com

No	DATE	DRAFTING CHECK	PM CHECK	DETAILS
A	05/08/11	RmS	MH	ISSUED TO CLIENT
B	16/02/12	LP	DW	ISSUED TO CLIENT
C	03/04/12	RmS	DW	ISSUED TO CLIENT
D	04/04/12	RmS	DW	ISSUED TO CLIENT
E	04/05/12	LP	DW	ISSUED TO CLIENT


PROJECT
ORANGE WASTE PROJECT
 FILE REFERENCE: 208212_24E_EV01-EV16.dwg

APPROVAL AUTHORITY



ORANGE CITY COUNCIL
 CIVIC CENTRE
 CNR BYNG ST. & LORDS PL.
 ORANGE, NSW, 2800

CLIENT
ORANGE CITY COUNCIL

DRAWING
OFFICE ELEVATIONS
 PROJECT NUMBER: **208212** DRAWING NUMBER: **24_ EV08** REV. **E**
 SOURCE: DUGGAN & HEDE PTY LTD

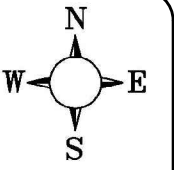

THIS DRAWING IS SUBJECT TO COPYRIGHT AND IS PROVIDED FOR THE SOLE PURPOSE OF TENDERING. THIS DRAWING IS NOT TO BE USED FOR THE CONSTRUCTION OF ANY PART OF THE WORKS DESCRIBED HEREIN. FURTHERMORE, ANY UNAUTHORISED USE, REPRODUCTION, DISPLAY OR FORWARDING OF THIS INFORMATION IS STRICTLY PROHIBITED. ANY SUCH ACTIVITY MAY RESULT IN PROSECUTION. LOCATIONS OF SERVICES SHOWN ARE INDICATIVE ONLY AND THEIR EXACT LOCATION SHOULD BE CONFIRMED ON SITE.

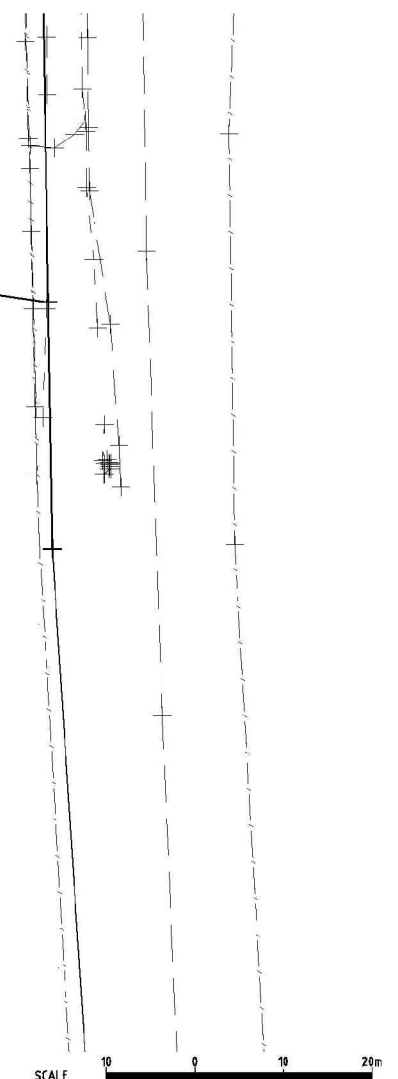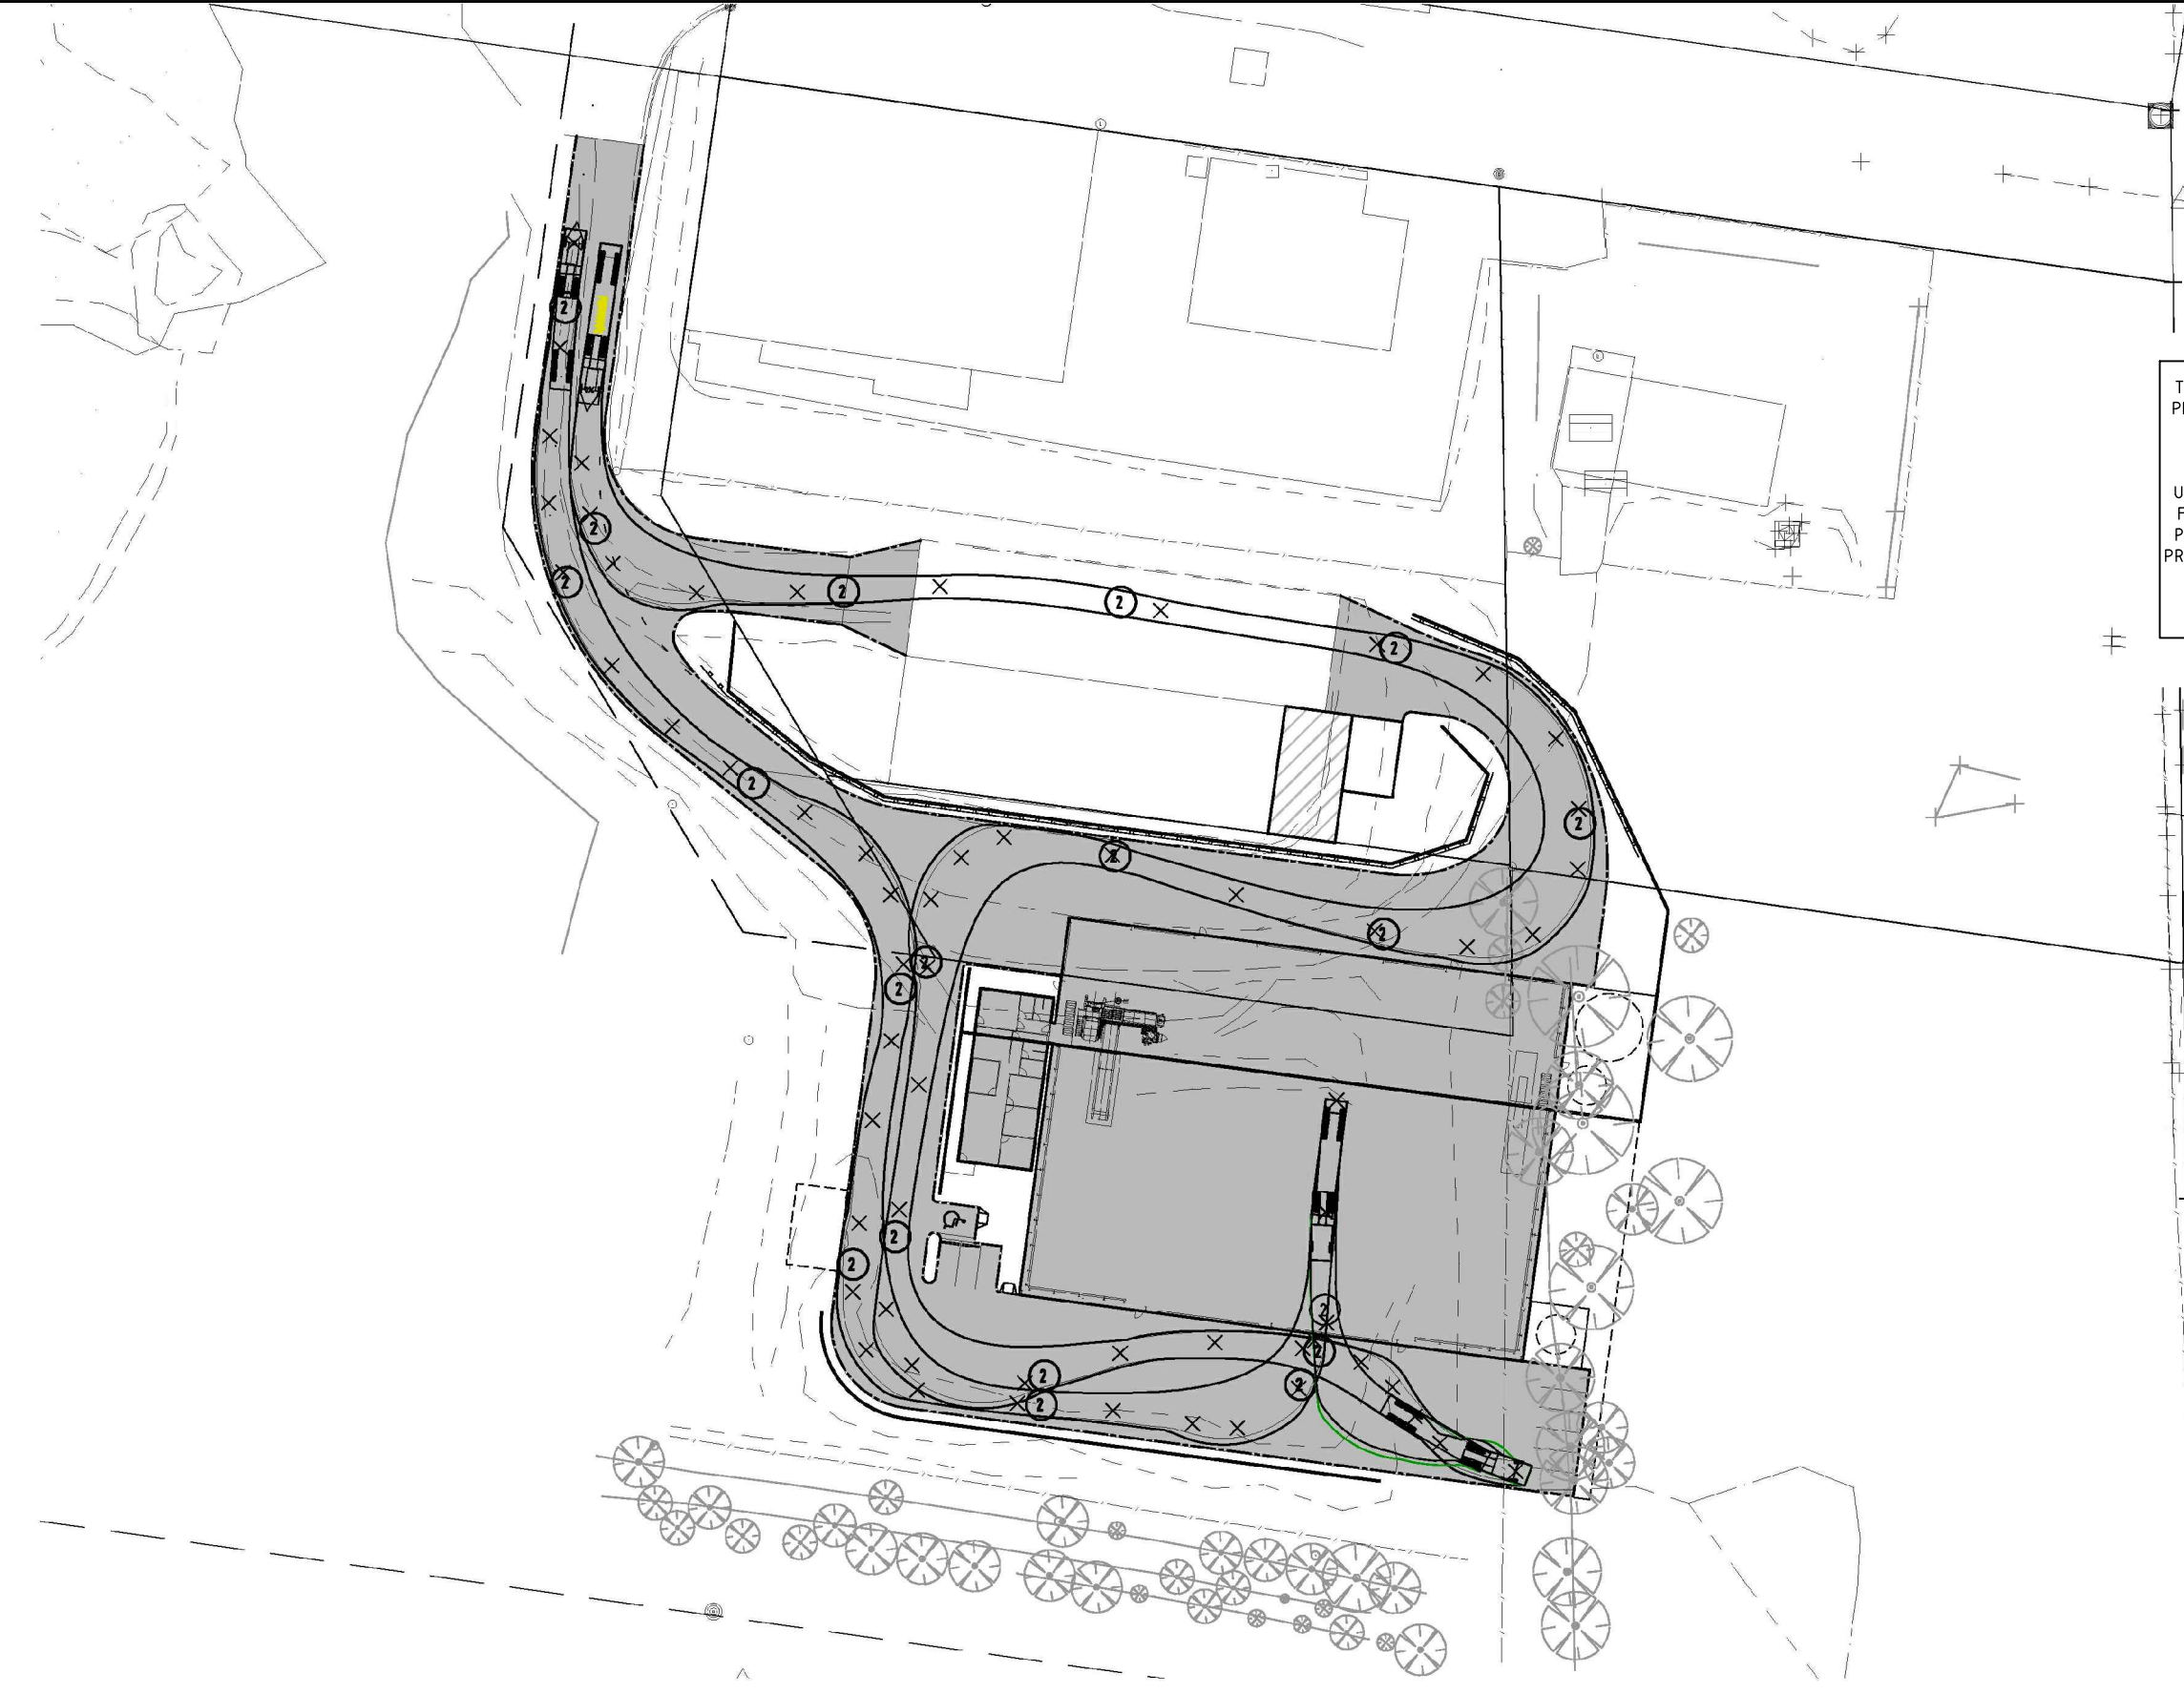

FOR APPROVAL

GEOLYSE
 ORANGE
 154 PEISLEY STREET
 P.O. BOX 1963
 ORANGE, NSW 2800
 Ph. (02) 6393 5000
 Fx. (02) 6393 5050
 orange@geolyse.com
 www.geolyse.com

No	DATE	DRAFTING CHECK	PM CHECK	DETAILS
A	05/08/11	RmS	MH	ISSUED TO CLIENT
B	16/02/12	LP	DW	ISSUED TO CLIENT
C	03/04/12	RmS	DW	ISSUED TO CLIENT
D	04/04/12	RmS	DW	ISSUED TO CLIENT
E	04/05/12	LP	DW	ISSUED TO CLIENT


PROJECT
ORANGE WASTE PROJECT
 FILE REFERENCE: 208212_24E_EV01-EV16.dwg

APPROVAL AUTHORITY

ORANGE CITY COUNCIL
 CIVIC CENTRE
 CNR BYNG ST. & LORDS PL.
 ORANGE, NSW, 2800


CLIENT
ORANGE CITY COUNCIL

DRAWING
TRUCK MOVEMENTS
 PROJECT NUMBER: **208212** DRAWING NUMBER: **24_ EV09** REV: **E**
 SOURCE: DUGGAN & HEDE PTY LTD

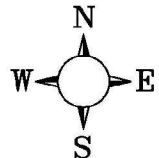

NOTE:
DUE TO INSUFFICIENT SURVEY INFORMATION
PROVIDED BY SURVEYOR LAYOUT NEEDS TO
BE CONFIRMED DURING DETAILED DESIGN.

THIS DRAWING IS SUBJECT TO COPYRIGHT AND IS
PROVIDED FOR THE SOLE PURPOSE OF
TENDERING. THIS DRAWING IS NOT TO BE USED
FOR THE CONSTRUCTION OF ANY PART OF THE
WORKS DESCRIBED HEREIN. FURTHERMORE, ANY
UNAUTHORISED USE, REPRODUCTION, DISPLAY OR
FORWARDING OF THIS INFORMATION IS STRICTLY
PROHIBITED. ANY SUCH ACTIVITY MAY RESULT IN
PROSECUTION. LOCATIONS OF SERVICES SHOWN
ARE INDICATIVE ONLY AND THEIR EXACT
LOCATION SHOULD BE CONFIRMED ON SITE.

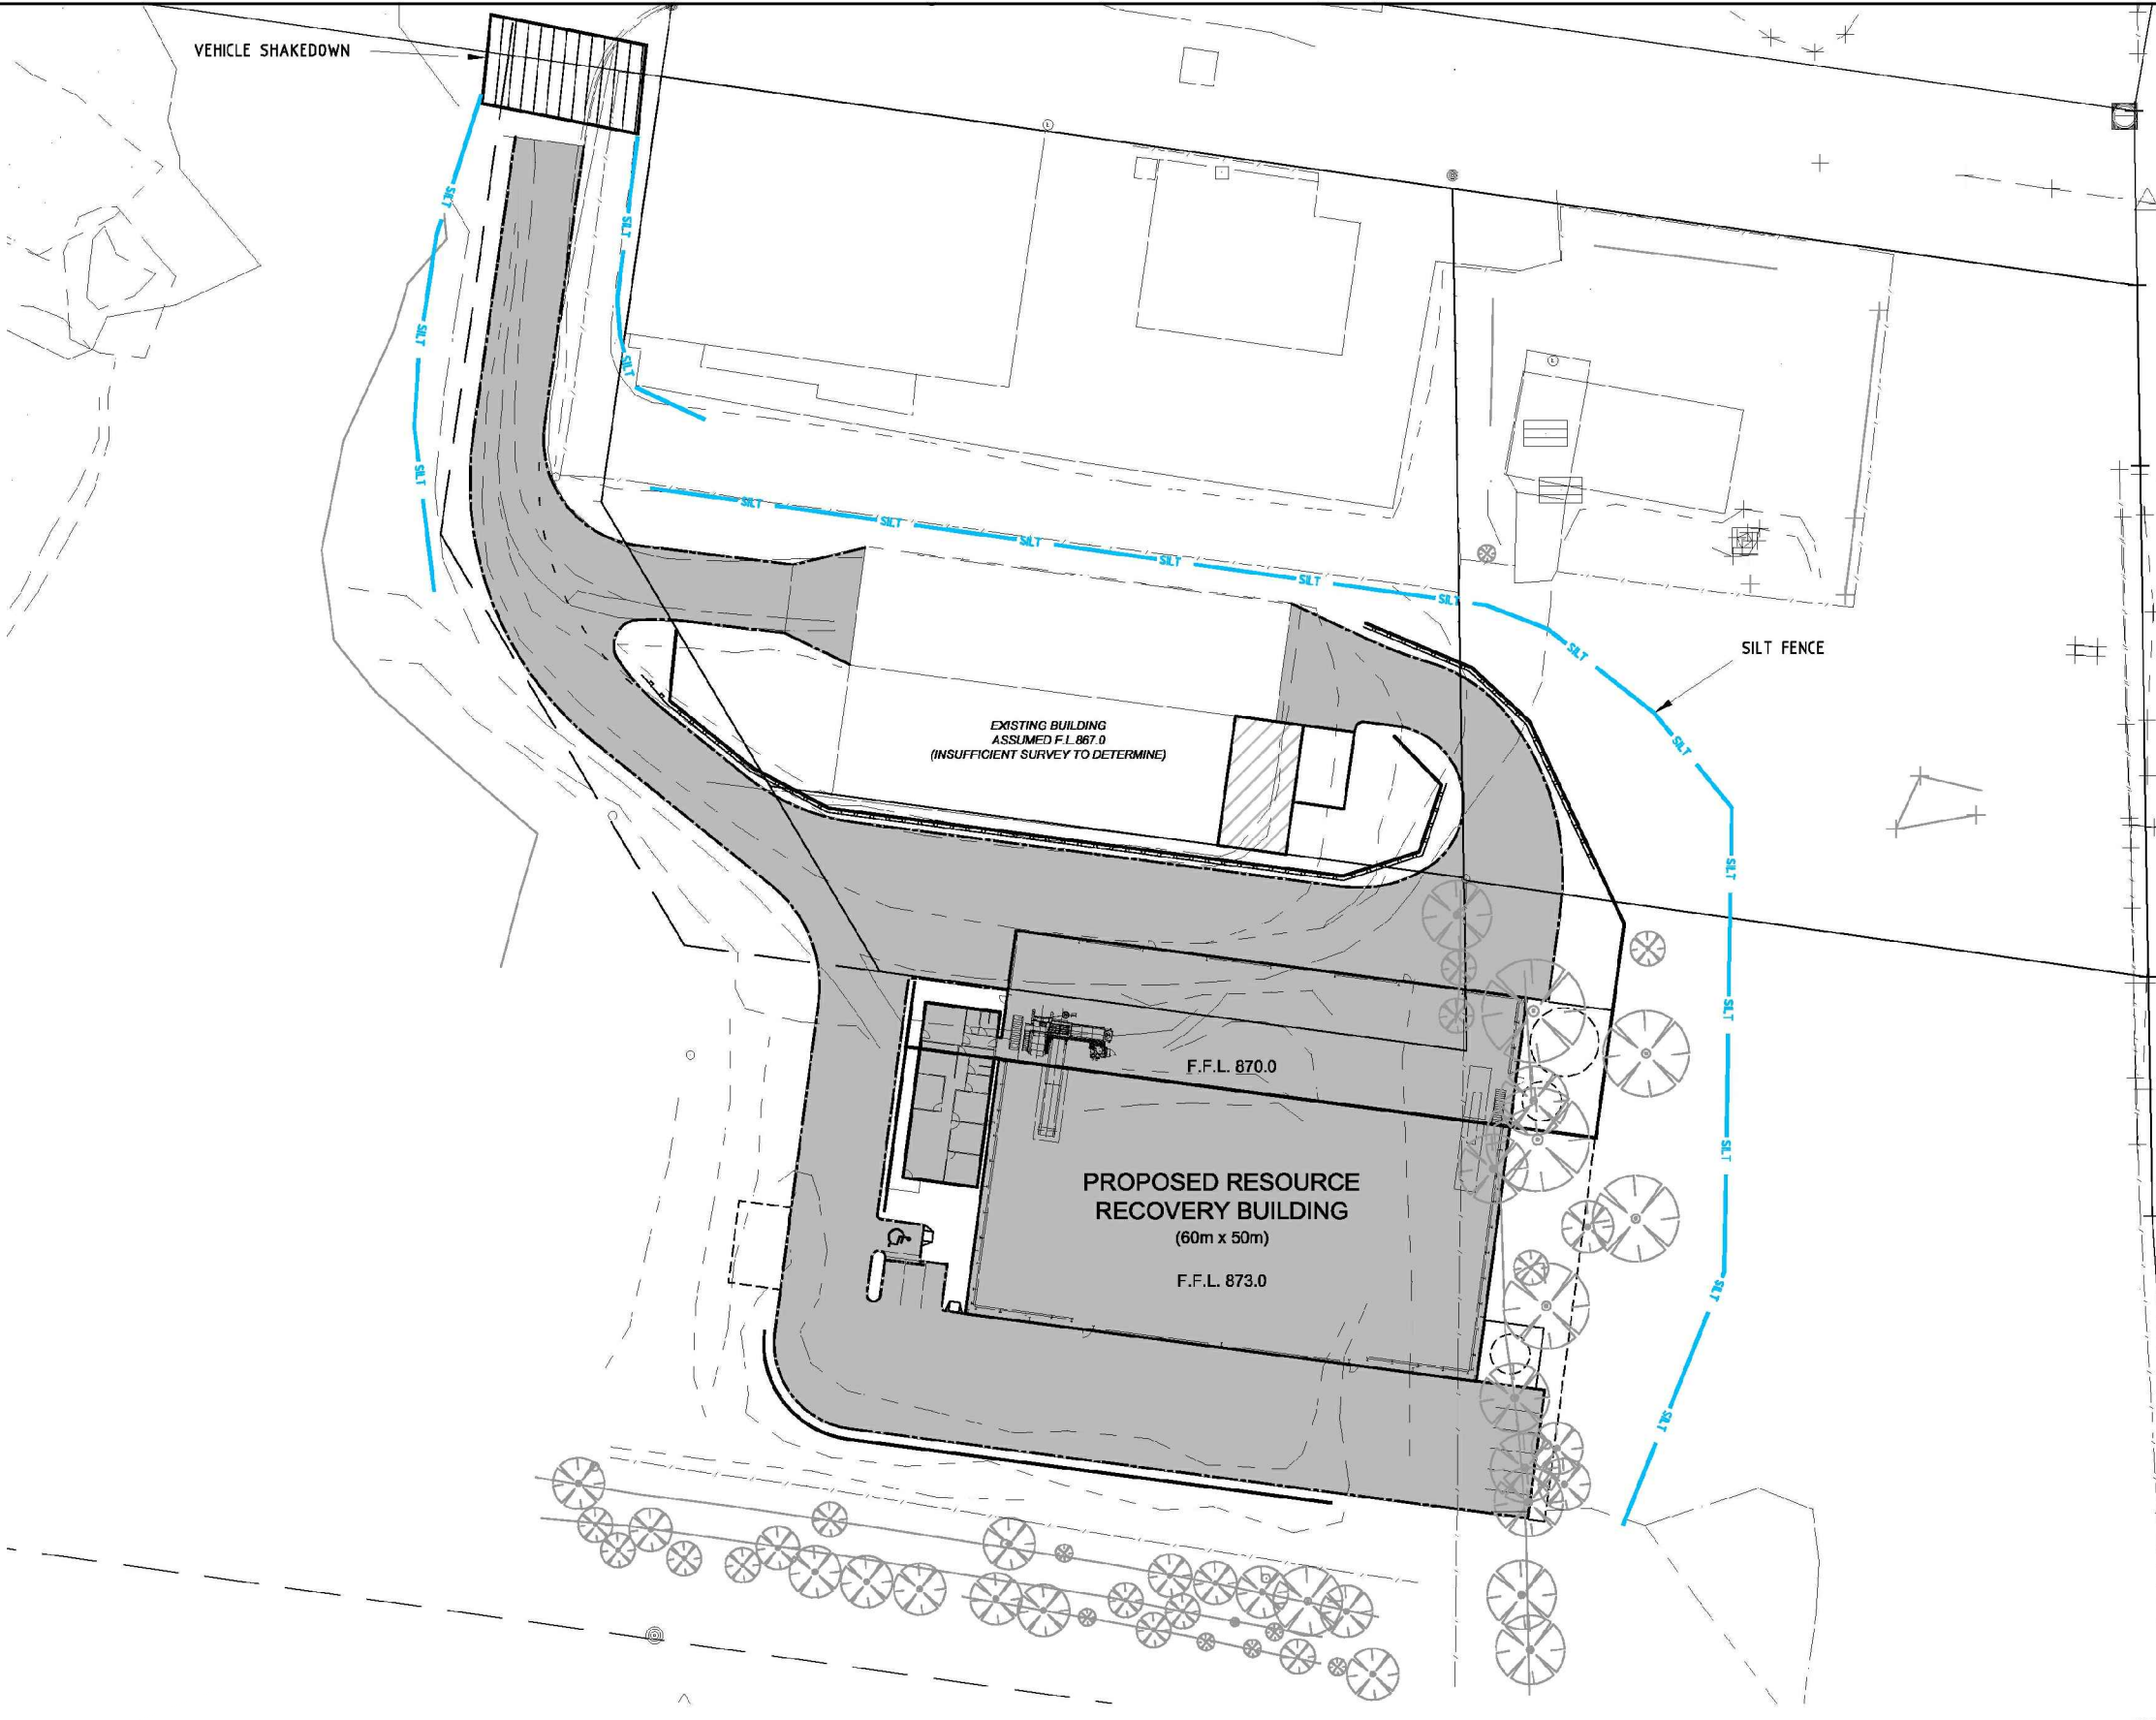

SCALE 0 10 20m

FOR APPROVAL

GEOLYSE
ORANGE
154 PEISLEY STREET
P.O. BOX 1963
ORANGE, NSW 2800
Ph. (02) 6393 5000
Fx. (02) 6393 5050
orange@geolyse.com
www.geolyse.com

No	DATE	DRAFTING CHECK	PM CHECK	DETAILS
A	05/08/11	RmS	MH	ISSUED TO CLIENT
B	16/02/12	LP	DW	ISSUED TO CLIENT
C	03/04/12	RmS	DW	ISSUED TO CLIENT
D	04/04/12	RmS	DW	ISSUED TO CLIENT
E	04/05/12	LP	DW	ISSUED TO CLIENT



PROJECT
ORANGE WASTE PROJECT
FILE REFERENCE: 208212_24E_EV01-EV16.dwg

APPROVAL AUTHORITY

ORANGE CITY COUNCIL
CIVIC CENTRE
CNR BYNG ST. & LORDS PL.
ORANGE, NSW, 2800

CLIENT
ORANGE CITY COUNCIL

DRAWING
EROSION AND SEDIMENT CONTROL PLAN
PROJECT NUMBER: **208212** DRAWING NUMBER: **24_EV10** REV: **E**
SOURCE: DUGGAN & HEDE PTY LTD

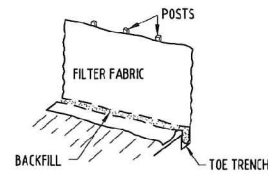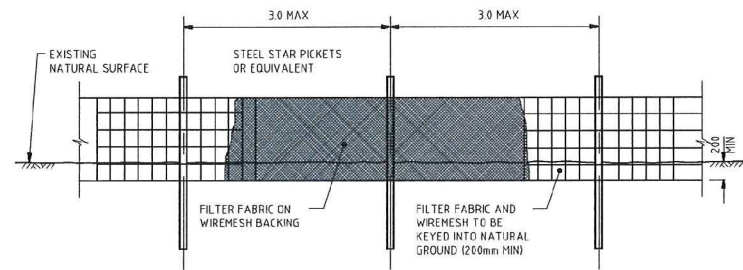


MAINTENANCE PROGRAM FOR SILT FENCES

1. REGULAR INSPECTIONS WILL BE REQUIRED TO CONTROL DAMAGE CAUSED BY ON SITE VEHICLES OR MOVEMENT OF STOCKPILES.
2. INSPECTED AFTER EACH STORM EVENT THAT RESULTS IN RUN-OFF.
3. REMOVE EXCESS SEDIMENT DEPOSITS.
4. INVESTIGATE THE SOURCE OF ANY EXCESSIVE SEDIMENT. (REFER B.C.C. EBMP GROUP 5 FIG.5.6).


NOTE: SILT MANAGEMENT
SILT FENCES ARE TO BE EMPLOYED WHERE CONDITIONS DURING CONSTRUCTION REQUIRE THE CONTROL OF ANY POSSIBLE SILT MOVEMENT ON THE SITE, AS DIRECTED BY THE SUPERVISOR.

TYPICAL SEDIMENT FENCE DETAIL
NTS

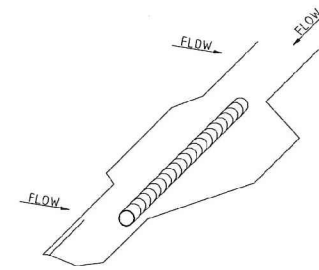

GULLY PIT PROTECTION
(N.T.S.)


TO BE PROVIDED TO ALL GULLY PITS UNTIL ACCEPTANCE "OFF MAINTENANCE".
NOTE: GRATES TO FIELD INLETS TO BE FABRIC COVERED AS ABOVE

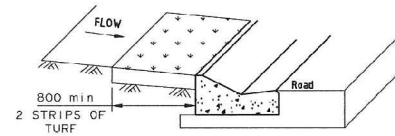

TURF FILTER STRIPS

MAINTENANCE PROGRAM FOR GRASS FILTER STRIPS

1. THE SIGNIFICANT BUILD UP ON FILTER STRIPS INDICATES INEFFICIENT ON SITE EROSION AND SEDIMENT CONTROLS. THE SOURCE OF ANY EXCESSIVE SEDIMENT DEPOSITS IS TO BE INVESTIGATED.

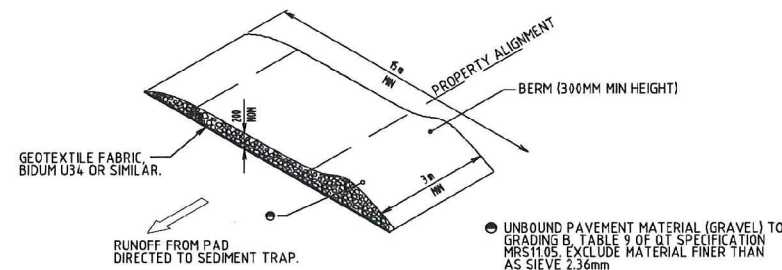


VEHICLE SHAKEDOWN


EROSION AND SEDIMENT CONTROL NOTES:

1. 400mm TURF TO EDGE OF BITUMEN/SHOULDER.
2. 800mm TURF TO BACK OF KERBS AND CONCRETE PATHS.
3. PROVIDE 10m² STONEPITCHING AT ALL STORMWATER OUTLETS.
4. PROVIDE INLET PROTECTION MEASURES TO ALL INLETS.
5. GRASS SEED ALL DISTURBED AREAS.
6. DUST CONTROL BY WATERING AS NECESSARY TO PREVENT VISIBLE DUST CLOUDS AT PROPERTY BOUNDARIES.


SILT MANAGEMENT DETAILS AND MAINTENANCE PROGRAMS.

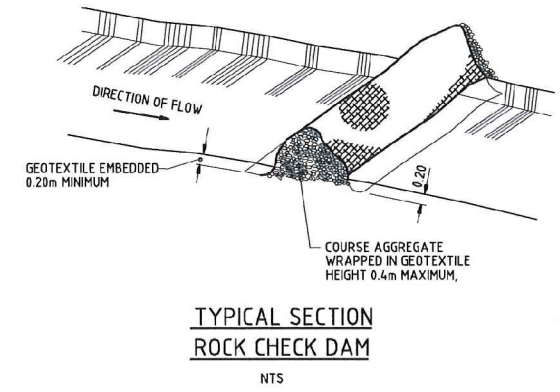

TYPICAL SECTION ROCK CHECK DAM
NTS

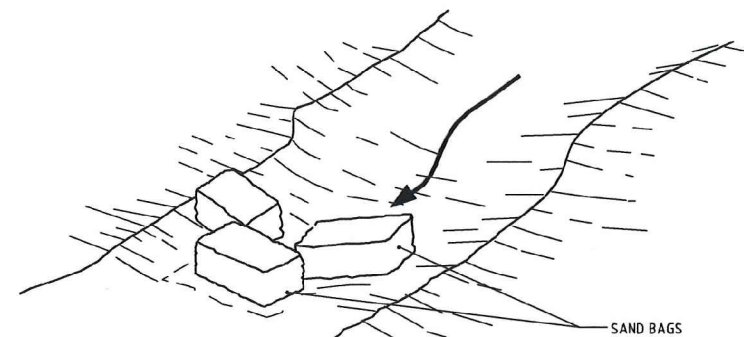

SAND BAG OPEN DRAIN DETAIL

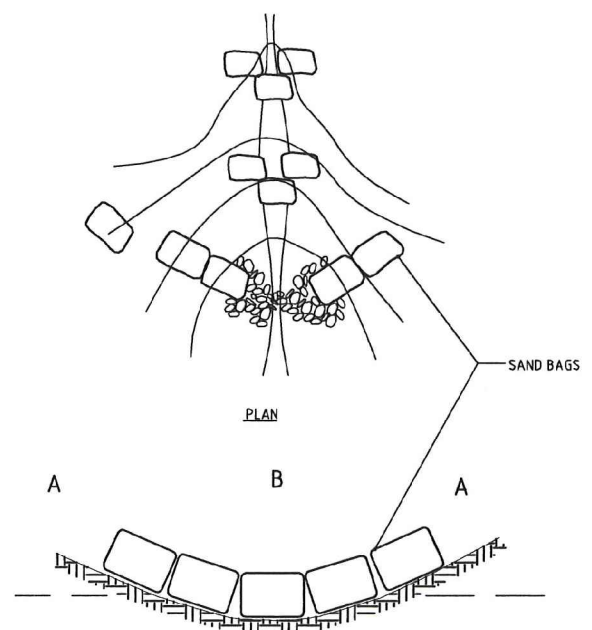

'A' TO BE HIGHER THAN 'B' TO PREVENT SEDIMENT BYPASS

SECTION CHECK DAM DETAIL

FOR APPROVAL

GEOLYSE
ORANGE
154 PEISLEY STREET
P.O. BOX 1963
ORANGE, NSW 2800
Ph. (02) 6393 5000
Fx. (02) 6393 5050
orange@geolyse.com
www.geolyse.com

No	DATE	DRAFTING CHECK	PM CHECK	DETAILS
A	05/08/11	RmS	MH	ISSUED TO CLIENT
B	16/02/12	LP	DW	ISSUED TO CLIENT
C	03/04/12	RmS	DW	ISSUED TO CLIENT
D	04/04/12	RmS	DW	ISSUED TO CLIENT
E	04/05/12	LP	DW	ISSUED TO CLIENT

PROJECT
ORANGE WASTE PROJECT
FILE REFERENCE: 208212_24E_EV01-EV16.dwg


APPROVAL AUTHORITY

ORANGE CITY COUNCIL
CIVIC CENTRE
CNR BYNG ST. & LORDS PL.
ORANGE, NSW, 2800

CLIENT
ORANGE CITY COUNCIL

DRAWING
EROSION AND SEDIMENT CONTROL DETAILS
PROJECT NUMBER: **208212** DRAWING NUMBER: **24_ EV11** REV: **E**
SOURCE: DUGGAN & HEDE PTY LTD

THIS DRAWING IS SUBJECT TO COPYRIGHT AND IS PROVIDED FOR THE SOLE PURPOSE OF TENDERING. THIS DRAWING IS NOT TO BE USED FOR THE CONSTRUCTION OF ANY PART OF THE WORKS DESCRIBED HEREIN. FURTHERMORE, ANY UNAUTHORISED USE, REPRODUCTION, DISPLAY OR FORWARDING OF THIS INFORMATION IS STRICTLY PROHIBITED. ANY SUCH ACTIVITY MAY RESULT IN PROSECUTION. LOCATIONS OF SERVICES SHOWN ARE INDICATIVE ONLY AND THEIR EXACT LOCATION SHOULD BE CONFIRMED ON SITE.

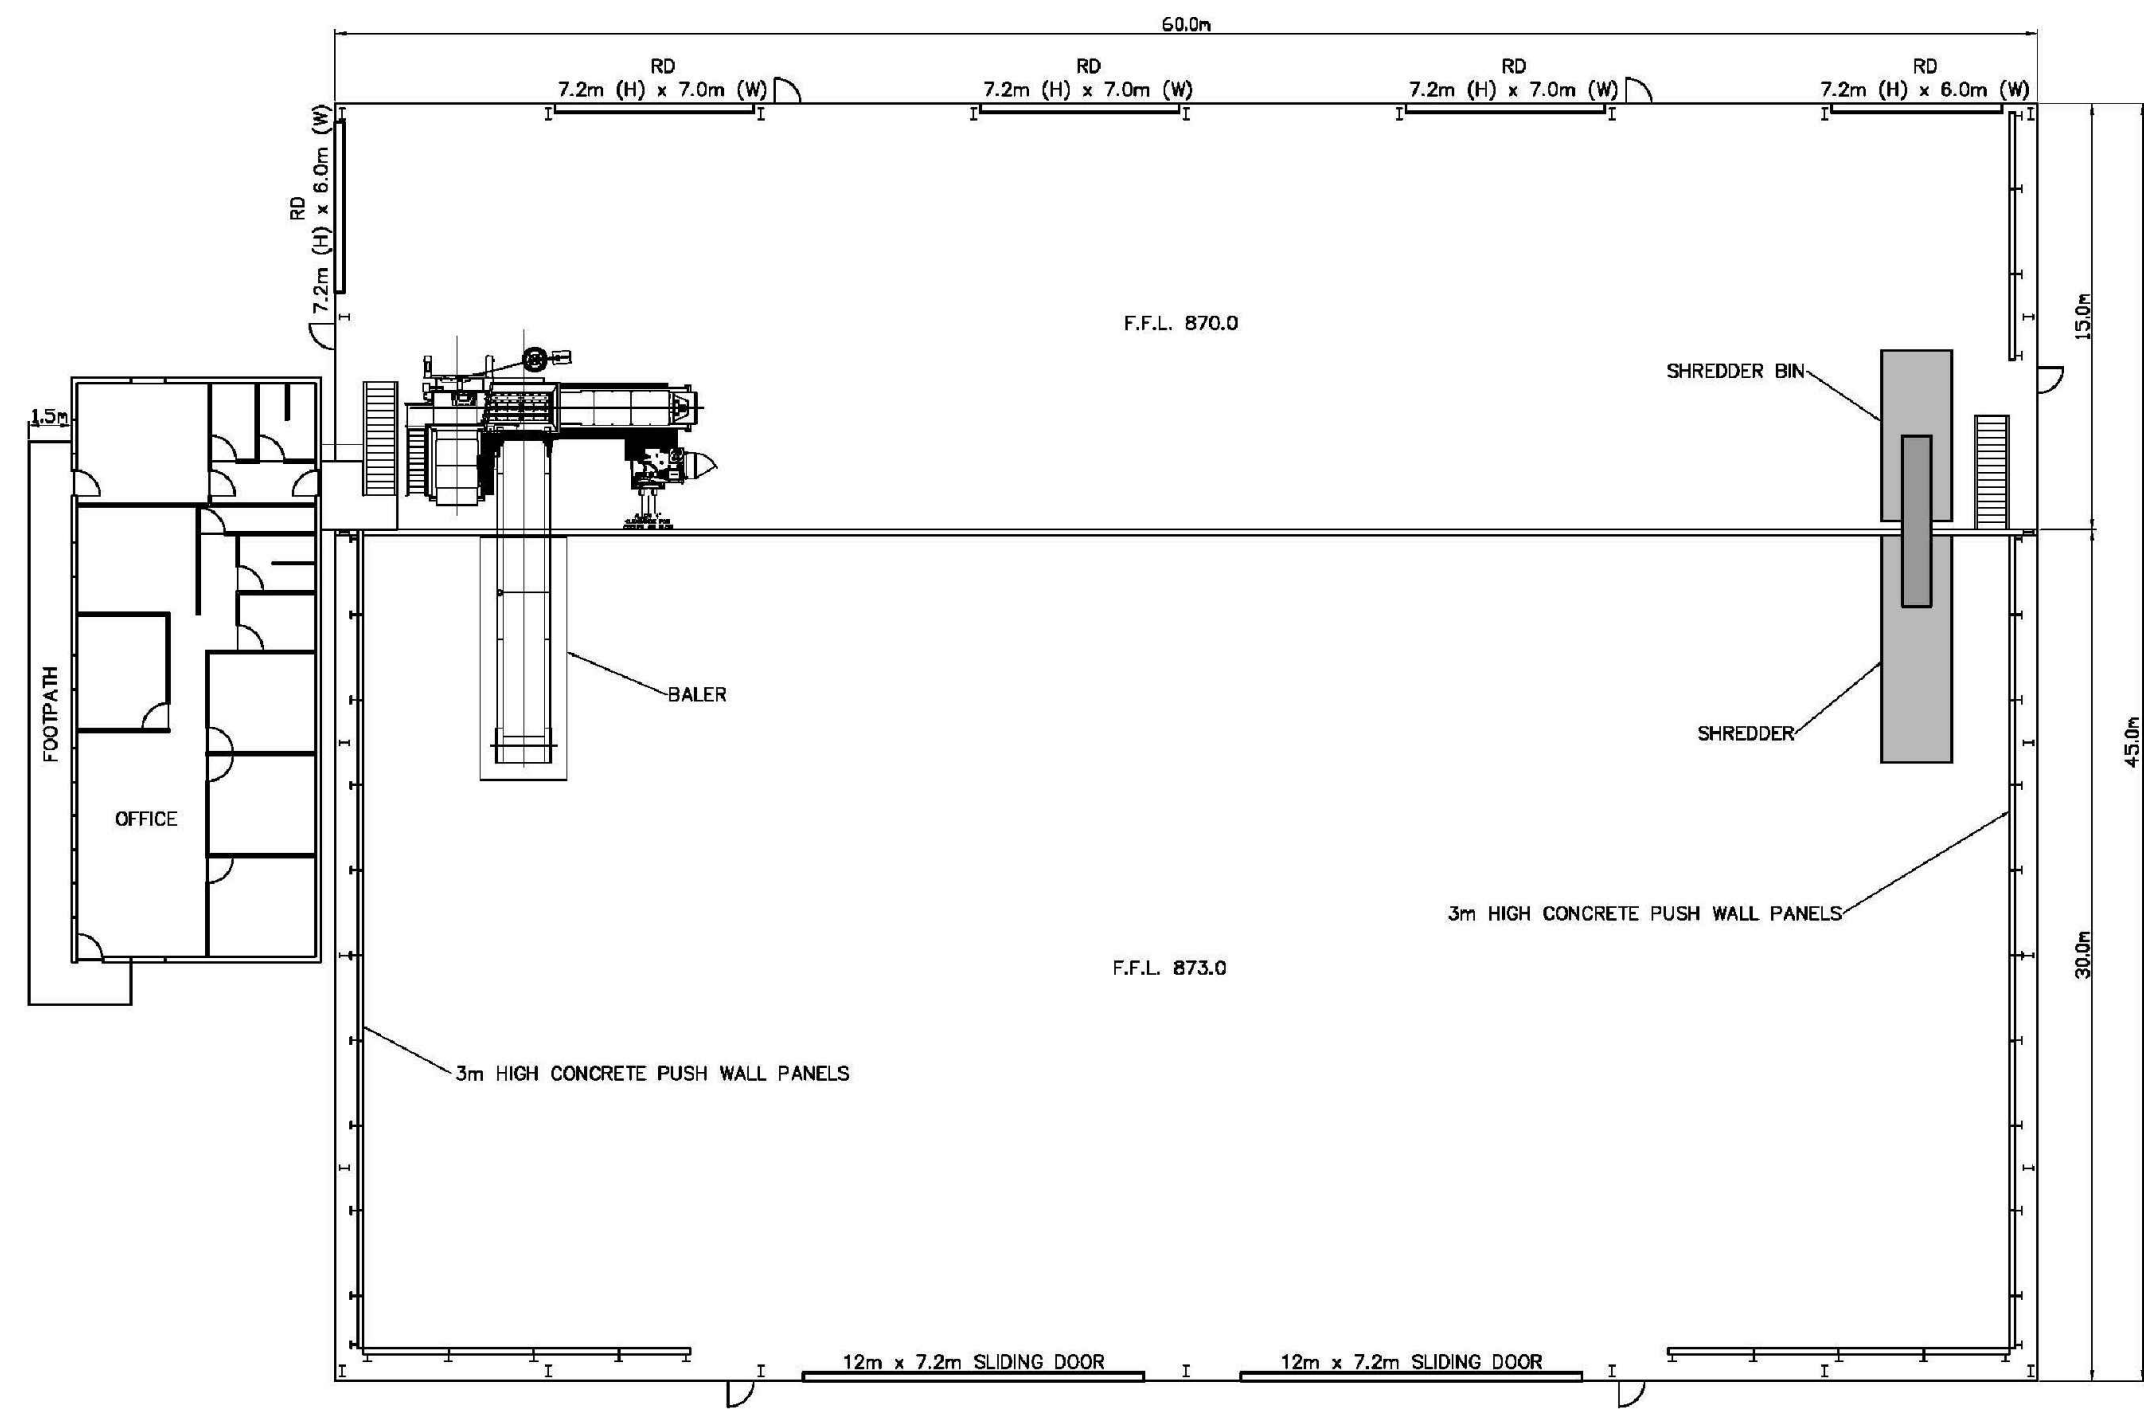

FLOOR PLAN

1:25 @ 1,25 2,5 3,75 5,0 6,25 m

FOR APPROVAL

GEOLYSE
 ORANGE
 154 PEISLEY STREET
 P.O. BOX 1963
 ORANGE, NSW 2800
 Ph. (02) 6393 5000
 Fx. (02) 6393 5050
 orange@geolyse.com
 www.geolyse.com

No	DATE	DRAFTING CHECK	PM CHECK	DETAILS
A	05/08/11	RmS	MH	ISSUED TO CLIENT
B	16/02/12	LP	DW	ISSUED TO CLIENT
C	03/04/12	RmS	DW	ISSUED TO CLIENT
D	04/04/12	RmS	DW	ISSUED TO CLIENT
E	04/05/12	LP	DW	ISSUED TO CLIENT

PROJECT
ORANGE WASTE PROJECT
 FILE REFERENCE: 208212_24E_EV01-EV16.dwg

APPROVAL AUTHORITY

 ORANGE CITY COUNCIL
 CIVIC CENTRE
 CNR BYNG ST. & LORDS PL.
 ORANGE, NSW, 2800


CLIENT
ORANGE CITY COUNCIL

DRAWING
INTERNAL LAYOUT
 PROJECT NUMBER: 208212 DRAWING NUMBER: 24_ EV12 REV: E
 SOURCE: JR RICHARDS & SONS



- LEGEND**
- SITE BOUNDARY
 - STOCK MOVEMENT CORRIDOR (15m WIDE)
 - INTERNAL ROAD (SEALED)
 - INTERNAL ROAD (UNSEALED)
 - EXISTING FENCING
 - BOUNDARY OF VEGETATION ENHANCEMENT
 - BOUNDARY OF CONTINUED AGRICULTURAL USE

THIS DRAWING IS SUBJECT TO COPYRIGHT AND IS PROVIDED FOR THE SOLE PURPOSE OF TENDERING. THIS DRAWING IS NOT TO BE USED FOR THE CONSTRUCTION OF ANY PART OF THE WORKS DESCRIBED HEREIN. FURTHERMORE, ANY UNAUTHORISED USE, REPRODUCTION, DISPLAY OR FORWARDING OF THIS INFORMATION IS STRICTLY PROHIBITED. ANY SUCH ACTIVITY MAY RESULT IN PROSECUTION. LOCATIONS OF SERVICES SHOWN ARE INDICATIVE ONLY AND THEIR EXACT LOCATION SHOULD BE CONFIRMED ON SITE.

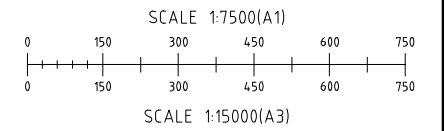

1 PREVIOUSLY APPROVED SITE PLAN



- LEGEND**
- EXISTING STOCK FENCE
 - PROPOSED STOCK FENCE
 - EXISTING STOCK FENCE TO BE REPLACED
 - 1.8m HIGH SECURITY FENCE

2 PROPOSED SITE PLAN

FOR APPROVAL

ORANGE
 154 PEISLEY STREET
 P.O. BOX 1963
 ORANGE, NSW 2800
 Ph. (02) 6393 5000
 Fx. (02) 6393 5050

No	DATE	DRAFTING CHECK	PM CHECK	DETAILS
A	05/08/11	RmS	MH	ISSUED TO CLIENT
B	16/02/12	LP	DW	ISSUED TO CLIENT
C	03/04/12	RmS	DW	ISSUED TO CLIENT
D	04/04/12	RmS	DW	ISSUED TO CLIENT
E	04/05/12	LP	DW	ISSUED TO CLIENT

PROJECT

ORANGE WASTE PROJECT

FILE REFERENCE: 208212_24E_EV01-EV16.dwg

APPROVAL AUTHORITY

ORANGE CITY COUNCIL
 CIVIC CENTRE
 CNR BYNG ST. & LORDS PL.
 ORANGE, NSW, 2800

CLIENT



ORANGE CITY COUNCIL

DRAWING

EUCHAREENA ROAD
SITE COMPARISON

PROJECT NUMBER: 208212	DRAWING NUMBER: 24_ EV13	REV: E
SOURCE: SIX VEI/ER		

THIS DRAWING IS SUBJECT TO COPYRIGHT AND IS PROVIDED FOR THE SOLE PURPOSE OF TENDERING. THIS DRAWING IS NOT TO BE USED FOR THE CONSTRUCTION OF ANY PART OF THE WORKS DESCRIBED HEREIN. FURTHERMORE, ANY UNAUTHORISED USE, REPRODUCTION, DISPLAY OR FORWARDING OF THIS INFORMATION IS STRICTLY PROHIBITED. ANY SUCH ACTIVITY MAY RESULT IN PROSECUTION. LOCATIONS OF SERVICES SHOWN ARE INDICATIVE ONLY AND THEIR EXACT LOCATION SHOULD BE CONFIRMED ON SITE.

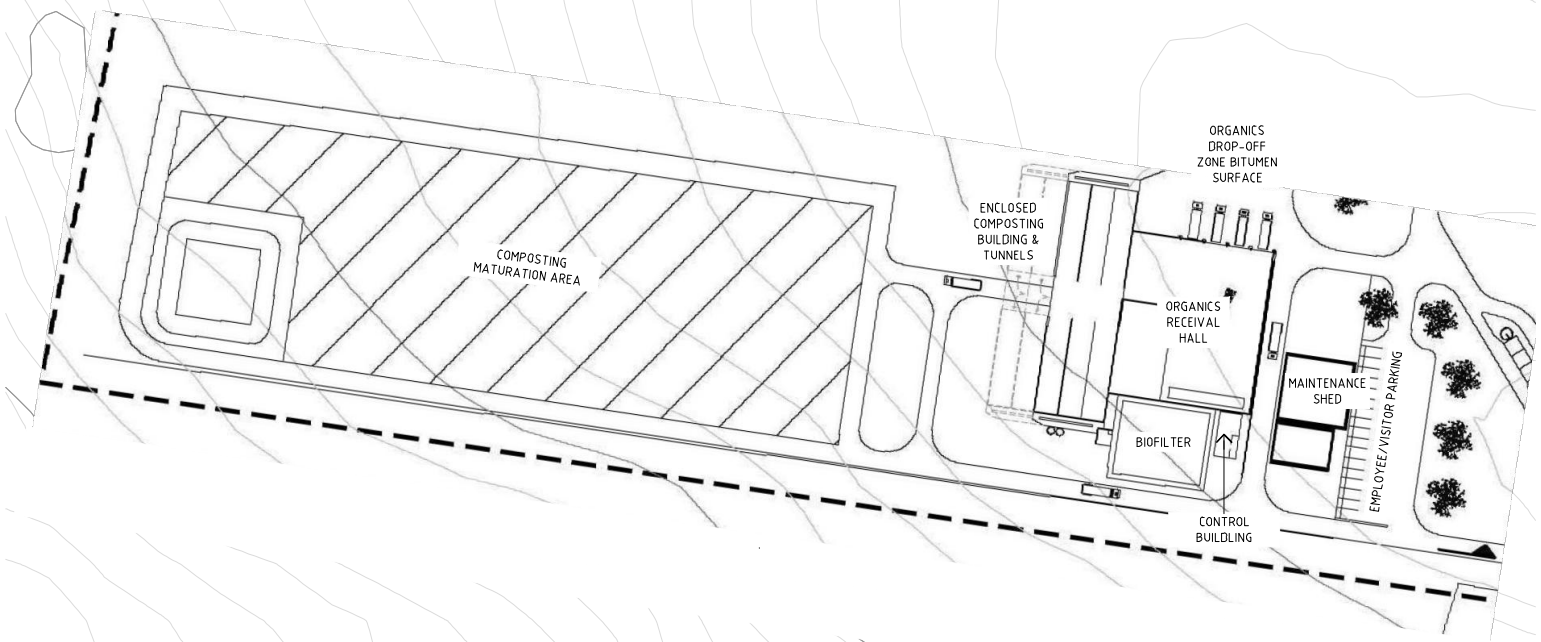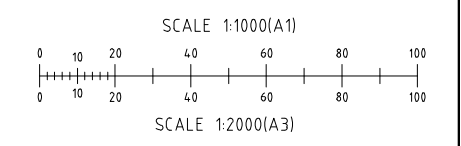

1 PREVIOUSLY APPROVED PART SITE PLAN



2 PROPOSED PART SITE PLAN

FOR APPROVAL

GEOLYSE
ORANGE
154 PEISLEY STREET
P.O. BOX 1963
ORANGE, NSW 2800
Ph. (02) 6393 5000
Fx. (02) 6393 5050
orange@geolyse.com
www.geolyse.com

No	DATE	DRAFTING CHECK	PM CHECK	DETAILS
A	05/08/11	RmS	MH	ISSUED TO CLIENT
B	16/02/12	LP	DW	ISSUED TO CLIENT
C	03/04/12	RmS	DW	ISSUED TO CLIENT
D	04/04/12	RmS	DW	ISSUED TO CLIENT
E	04/05/12	LP	DW	ISSUED TO CLIENT

PROJECT

ORANGE WASTE PROJECT

FILE REFERENCE: 208212_24E_EV01-EV16.dwg

APPROVAL AUTHORITY

ORANGE CITY COUNCIL
CIVIC CENTRE
CNR BYNG ST. & LORDS PL.
ORANGE, NSW, 2800

CLIENT

ORANGE CITY COUNCIL


DRAWING

EUCHAREENA ROAD
SITE DETAIL COMPARISON


PROJECT NUMBER: 208212 DRAWING NUMBER: 24_ EV14 REV: E

SOURCE: INTERNAL

THIS DRAWING IS SUBJECT TO COPYRIGHT AND IS PROVIDED FOR THE SOLE PURPOSE OF TENDERING. THIS DRAWING IS NOT TO BE USED FOR THE CONSTRUCTION OF ANY PART OF THE WORKS DESCRIBED HEREIN. FURTHERMORE, ANY UNAUTHORISED USE, REPRODUCTION, DISPLAY OR FORWARDING OF THIS INFORMATION IS STRICTLY PROHIBITED. ANY SUCH ACTIVITY MAY RESULT IN PROSECUTION. LOCATIONS OF SERVICES SHOWN ARE INDICATIVE ONLY AND THEIR EXACT LOCATION SHOULD BE CONFIRMED ON SITE.

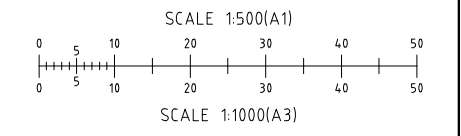

1 PREVIOUSLY APPROVED PART SITE PLAN

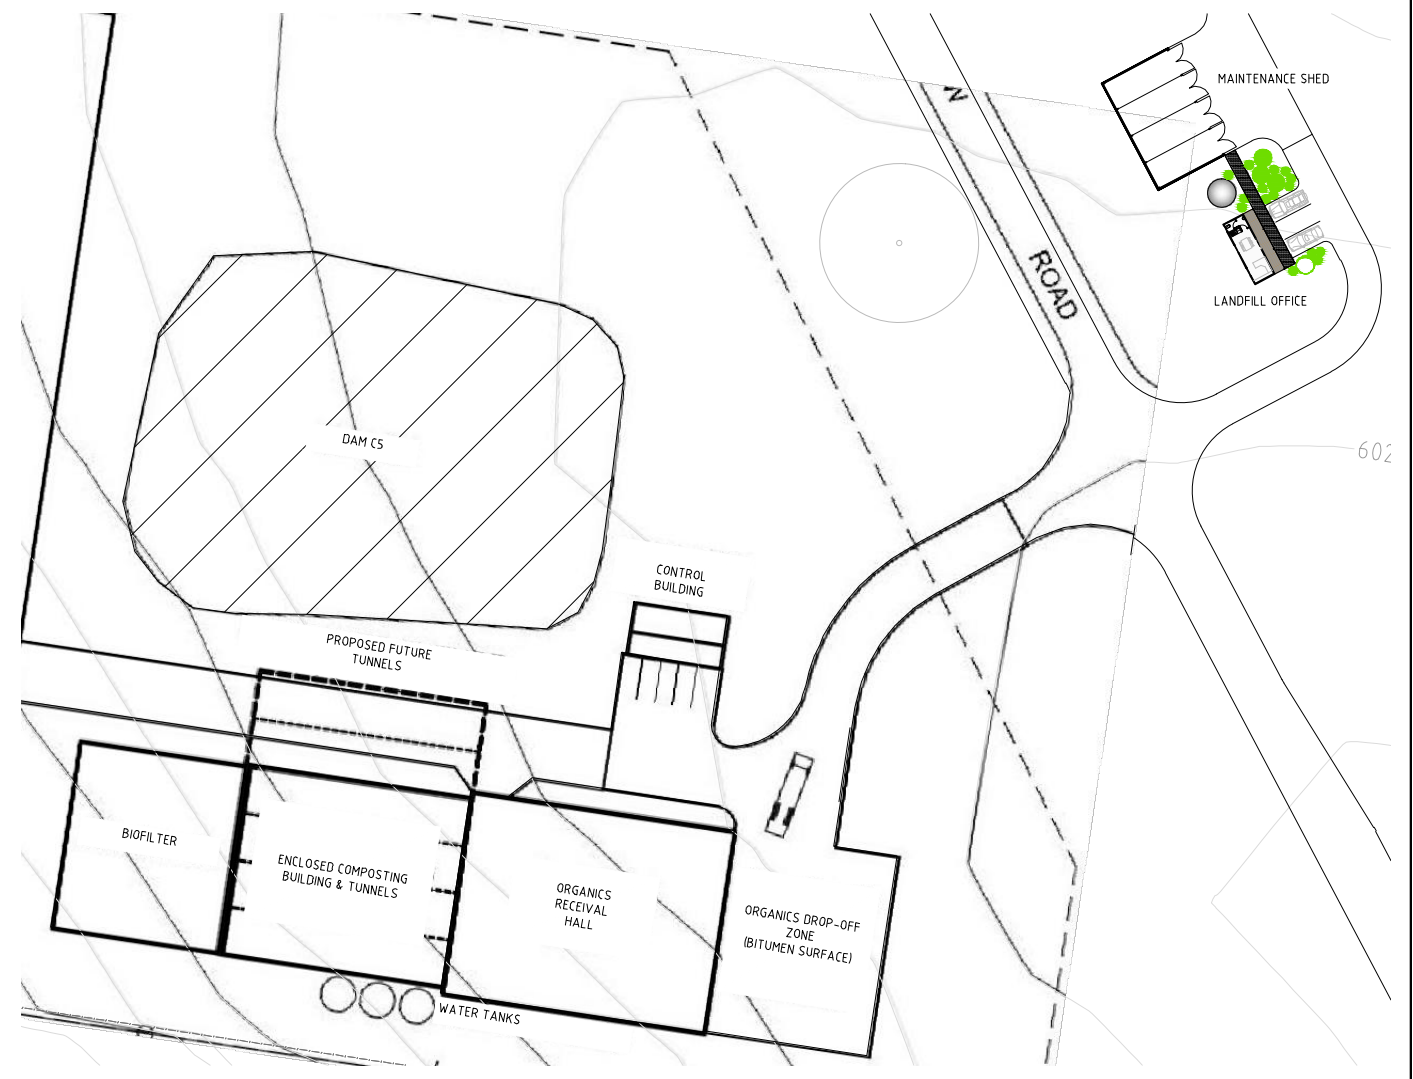

2 PROPOSED PART SITE PLAN

FOR APPROVAL

GEOLYSE
ORANGE
154 PEISLEY STREET
P.O. BOX 1963
ORANGE, NSW 2800
Ph. (02) 6393 5000
Fx. (02) 6393 5050
orange@geolyse.com
www.geolyse.com

No	DATE	DRAFTING CHECK	PM CHECK	DETAILS
A	05/08/11	RmS	MH	ISSUED TO CLIENT
B	16/02/12	LP	DW	ISSUED TO CLIENT
C	03/04/12	RmS	DW	ISSUED TO CLIENT
D	04/04/12	RmS	DW	ISSUED TO CLIENT
E	04/05/12	LP	DW	ISSUED TO CLIENT

PROJECT
ORANGE WASTE PROJECT
FILE REFERENCE: 208212_24E_EV01-EV16.dwg



APPROVAL AUTHORITY

ORANGE CITY COUNCIL
CIVIC CENTRE
CNR BYNG ST. & LORDS PL.
ORANGE, NSW, 2800


CLIENT
ORANGE CITY COUNCIL

DRAWING
EUCHAREENA ROAD COMPOSTING PLANT COMPARISON
PROJECT NUMBER: 208212 DRAWING NUMBER: 24_ EV15 REV. E
SOURCE: INTERNAL

THIS DRAWING IS SUBJECT TO COPYRIGHT AND IS PROVIDED FOR THE SOLE PURPOSE OF TENDERING. THIS DRAWING IS NOT TO BE USED FOR THE CONSTRUCTION OF ANY PART OF THE WORKS DESCRIBED HEREIN. FURTHERMORE, ANY UNAUTHORISED USE, REPRODUCTION, DISPLAY OR FORWARDING OF THIS INFORMATION IS STRICTLY PROHIBITED. ANY SUCH ACTIVITY MAY RESULT IN PROSECUTION. LOCATIONS OF SERVICES SHOWN ARE INDICATIVE ONLY AND THEIR EXACT LOCATION SHOULD BE CONFIRMED ON SITE.

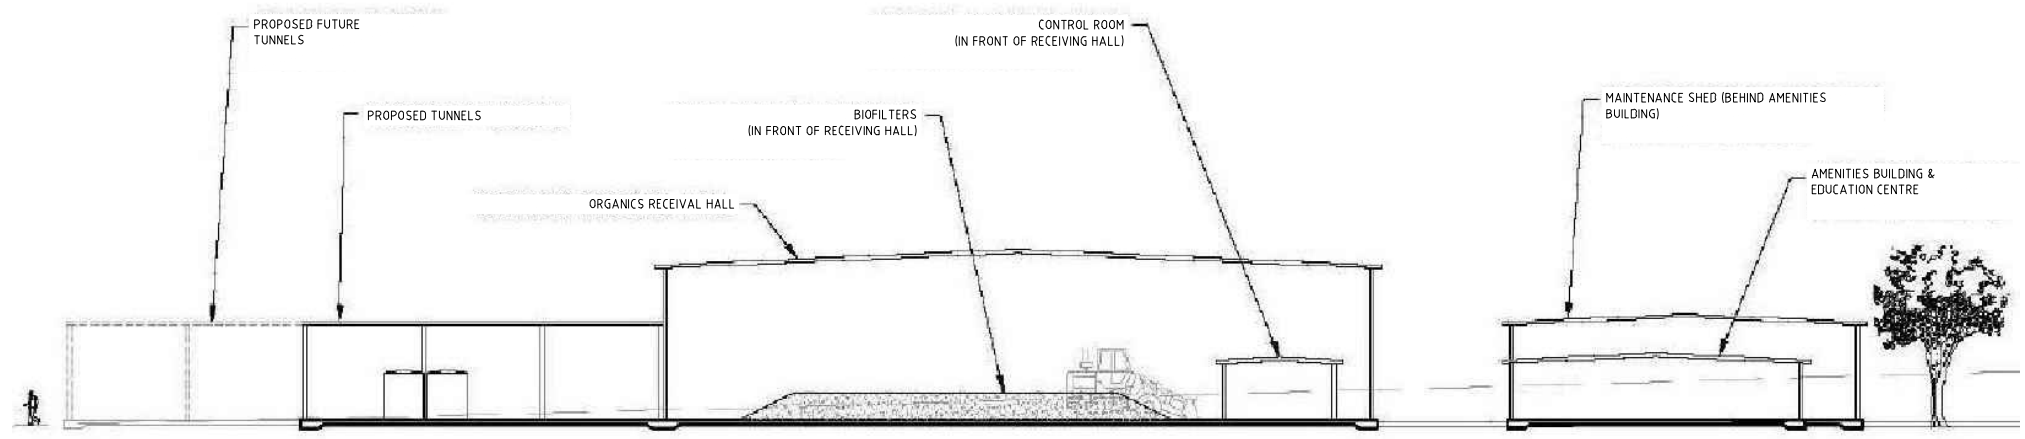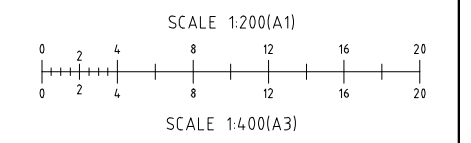

1 PREVIOUSLY APPROVED PART SITE PLAN

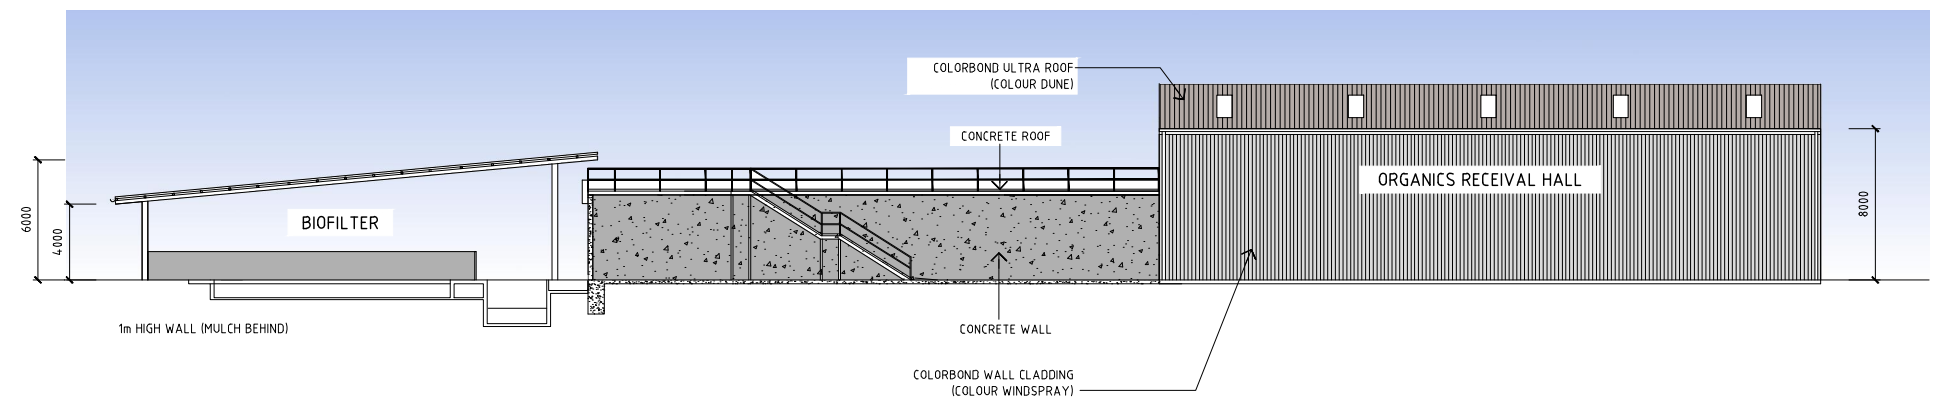

2 PROPOSED SOUTHERN ELEVATION

FOR APPROVAL

GEOLYSE
 ORANGE
 154 PEISLEY STREET
 P.O. BOX 1963
 ORANGE, NSW 2800
 Ph. (02) 6393 5000
 Fx. (02) 6393 5050
 orange@geolyse.com
 www.geolyse.com

No	DATE	DRAFTING CHECK	PM CHECK	DETAILS
A	05/08/11	RmS	MH	ISSUED TO CLIENT
B	16/02/12	LP	DW	ISSUED TO CLIENT
C	03/04/12	RmS	DW	ISSUED TO CLIENT
D	04/04/12	RmS	DW	ISSUED TO CLIENT
E	04/05/12	LP	DW	ISSUED TO CLIENT

PROJECT

ORANGE WASTE PROJECT

FILE REFERENCE: 208212_24E_EV01-EV16.dwg

APPROVAL AUTHORITY

ORANGE CITY COUNCIL
 CIVIC CENTRE
 CNR BYNG ST. & LORDS PL.
 ORANGE, NSW, 2800

CLIENT

ORANGE CITY COUNCIL

DRAWING: EUCHAREENA ROAD SOUTHERN ELEVATION COMPARISON

PROJECT NUMBER: 208212	DRAWING NUMBER: 24_ EV16	REV: E
------------------------	--------------------------	--------

SOURCE: INTERNAL