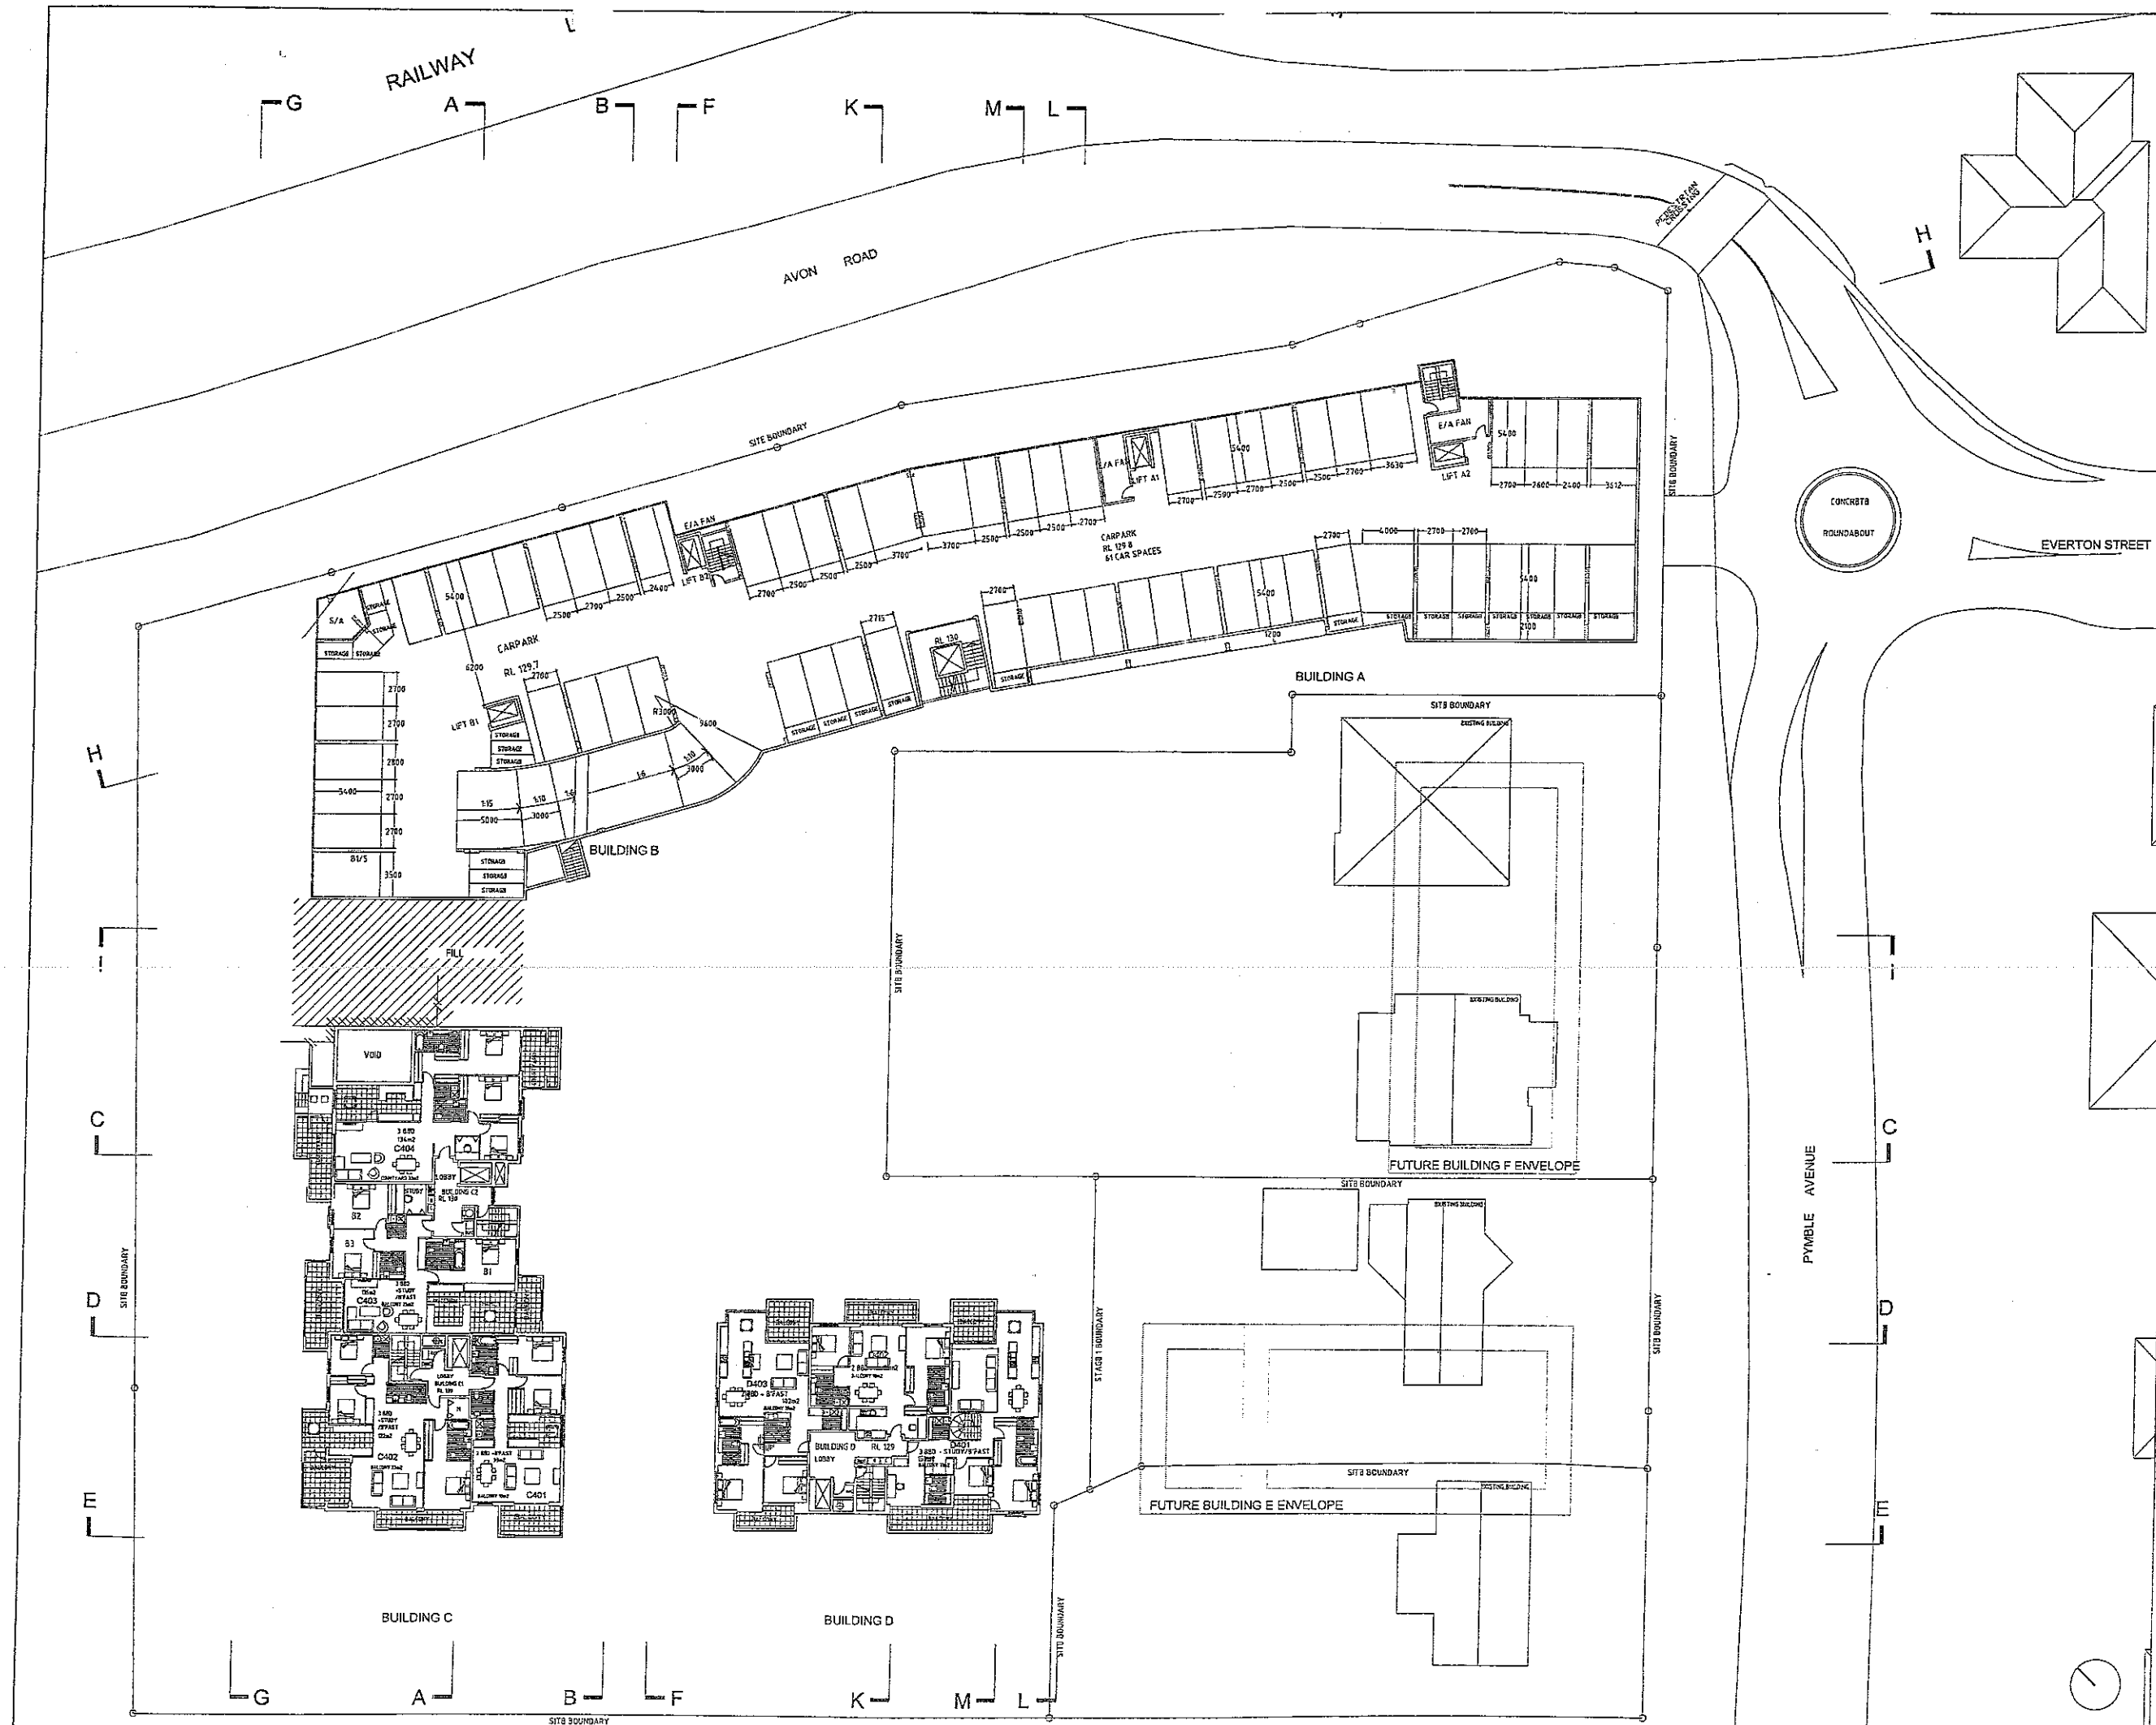


KEY PLAN

Department of Infrastructure Planning and Natural Resources
Issued under the Environmental Planning and Assessment Act 1979
Approved Development Application No. 05-12-2003
granted on the 07/07/2005 subject to any conditions contained in the notice of determination.
Signed: *[Signature]* Date: 02/07/05
Sheet No. 01 of 09

1	CONCEPTUAL SITE PLAN	15/09/2004
2	CONCEPTUAL SITE PLAN	22/09/2004
3	CONCEPTUAL SITE PLAN	23/09/2004
4	CONCEPTUAL SITE PLAN	23/09/2004
PRELIMINARY
NOT FOR CONSTRUCTION

ARCHITECTS IN COLLABORATION
NG&BARKER
PTY LTD

CONYBEARE
MORRISON & PARTNERS
ARCHITECTS, URBAN & LANDSCAPE DESIGN CONSULTANTS
220 BENTLEY ROAD, BENTLEY, VIC 3207
Ph: (03) 9411 8888 Fax: (03) 9411 8887
Email: conybeare@conybeare.com.au
CONYBEARE MORRISON & PARTNERS
220 BENTLEY ROAD, BENTLEY, VIC 3207
Ph: (03) 9411 8888 Fax: (03) 9411 8887
Email: conybeare@conybeare.com.au

MULTIPLEX LIVING + **CONYBEARE MORRISON & PARTNERS**

PROJECT
2-12 AVON ROAD
PYMBLE
DRAWING TITLE
PROPOSED FLOOR PLANS
LEVEL 4 (RL 129 & 130)

DRAWN: *[Name]* CHECKED: *[Name]* DATE: 02/07/05 SCALE: 1:200
DRAWING NUMBER: 03043-DA 04