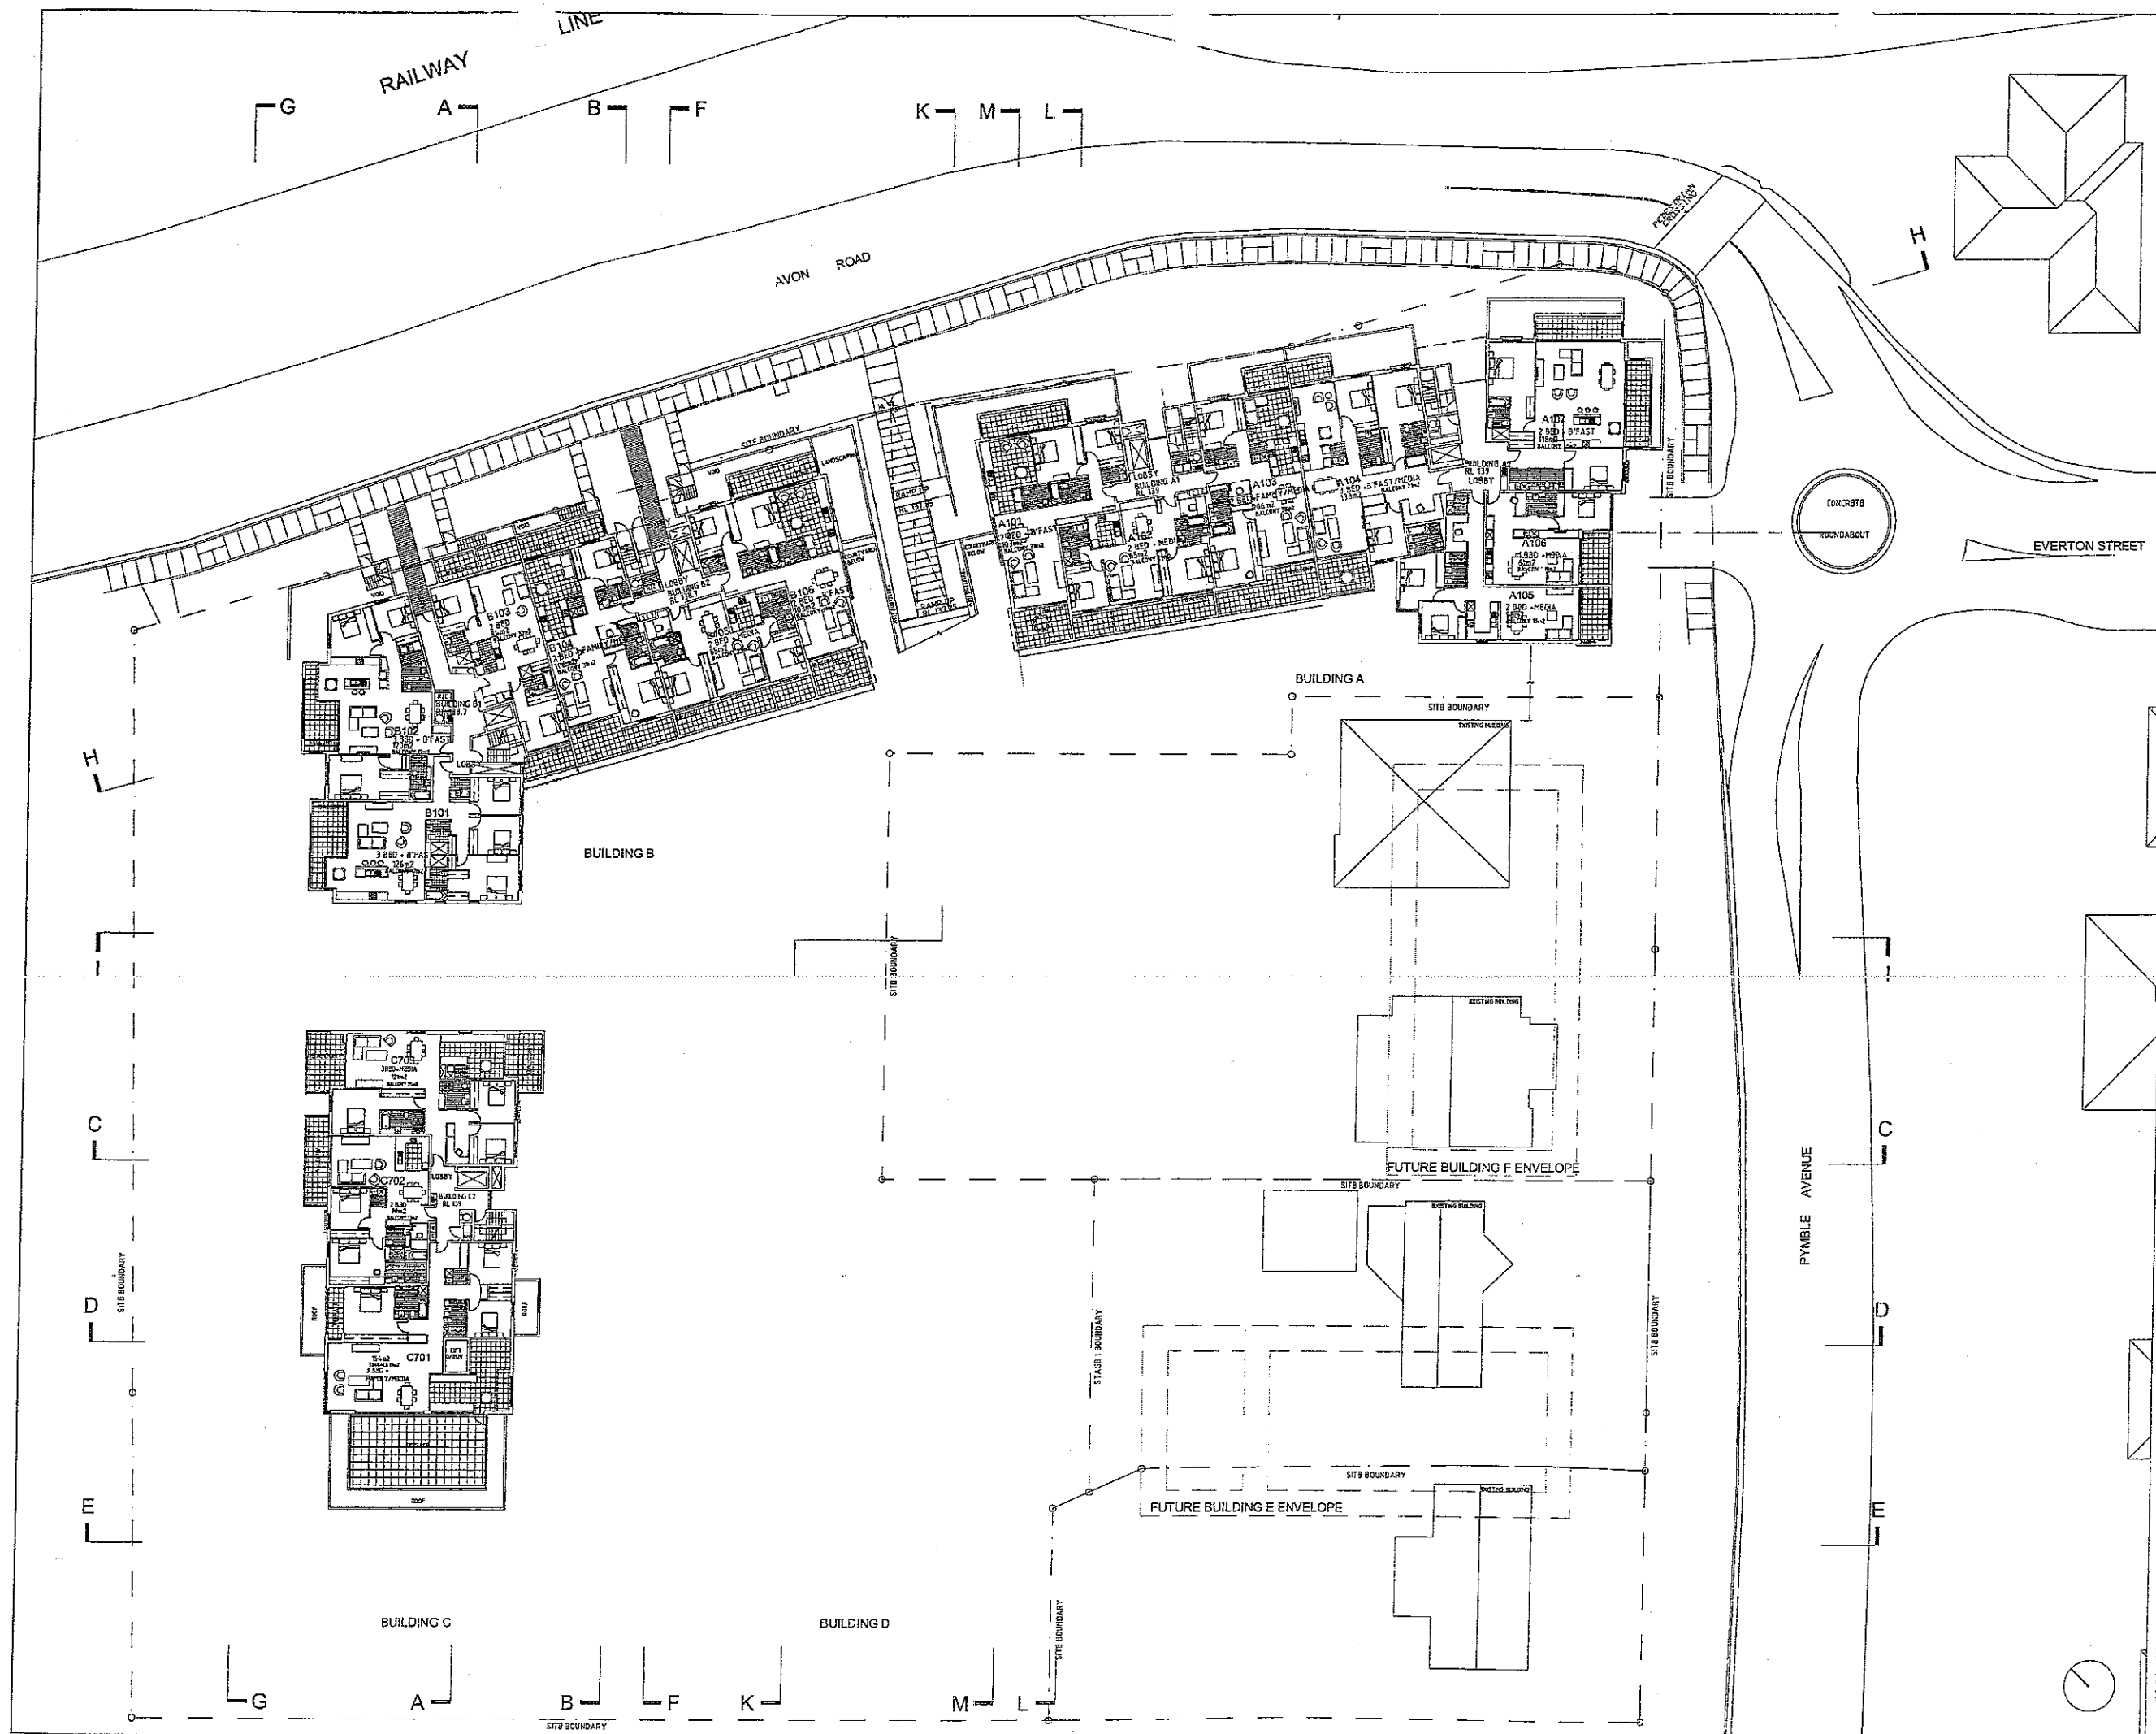


KEY PLAN

Department of Infrastructure Planning and Natural Resources
 Issued under the Environmental Planning and Assessment Act 1979
 Approved Development Application No. 506-12-2003
 Approved on 07/07/2005
 Signed: *[Signature]* Date: 02/09/05
 Sheet No. 24 of 69

1. APPROVED DEVELOPMENT	10/02/2004
2. APPROVED DEVELOPMENT	10/02/2004
PRELIMINARY
 NOT FOR CONSTRUCTION

ARCHITECTS IN COLLABORATION
NG&BARKER
 PTY LTD

ARCHITECTS, URBAN & LANDSCAPE DESIGN CONSULTANTS
CONYBEARE MORRISON & PARTNERS
 ARCHITECTS, URBAN & LANDSCAPE DESIGN CONSULTANTS
 100/102 Queen Street Sydney NSW 2000
 Ph: (02) 9250 2511 Fax: (02) 9250 2515 Email: cony@cmpp.com.au

MULTIPLEX + AUSTRALAND
 LIVING

PROJECT
 2-12 AVON ROAD
 PYMBLE

DRAWING TITLE
 PROPOSED FLOOR PLANS
 LEVEL 7 (RL 139)

DATE: 02/09/05
 SCALE: (1:1) 1:200

03043 - DA 07