



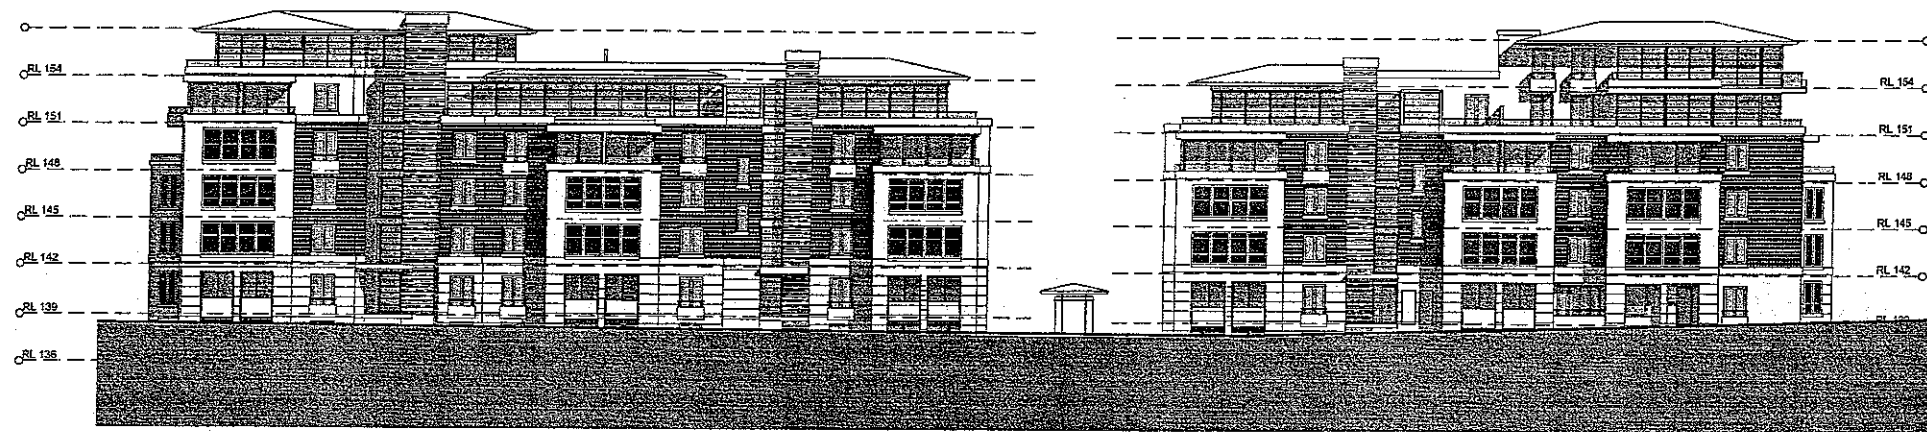

⊙ NORTH EAST ELEVATION (AVON RD)
BUILDING A&B

Department of
Infrastructure, Planning and Natural Resources
Issued under the Environmental Planning and Assessment Act 1979
Approved Development Application No. 506-12-2003
granted on the 07/07/2005 subject to any conditions
contained in the notice of determination.
Signed: Raydon Date: 02/09/05
Sheet No. 18 of 69

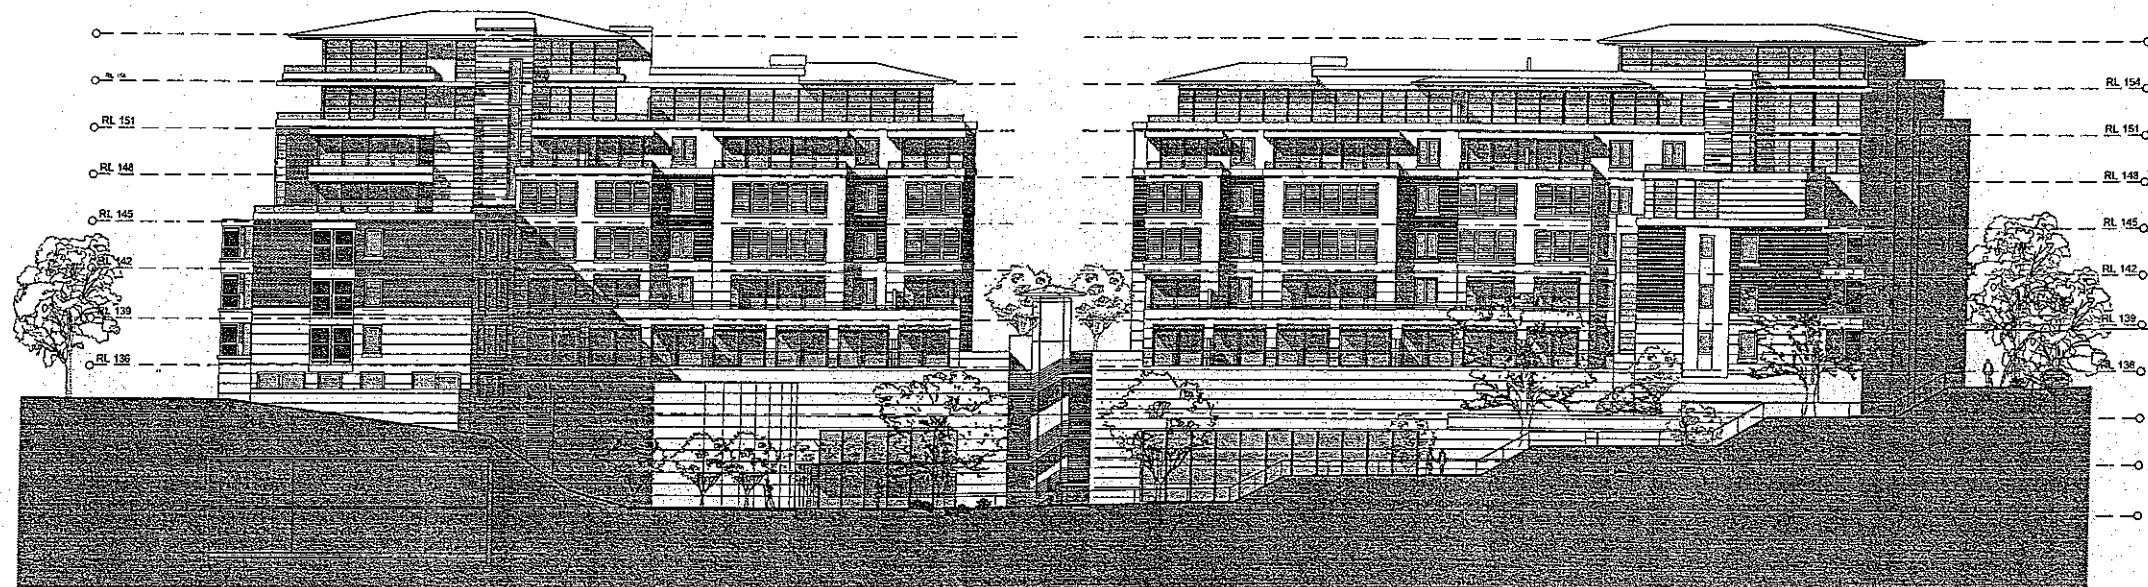

⊙ SOUTH WEST ELEVATION
BLOCK A&B

1	DOORS DETAIL	18-06-2004
2	ARCHITECTURAL TREATMENT	23-06-2004
3	DEVELOPMENT APPLICATION	24-10-2005
4	BUILDING ELEVATIONS AMENDED	05-11-2005
5	COMPLIANCE ENVELOPE SHOWN	15-10-2005
6	COMPLIANCE ENVELOPE SHOWN	15-10-2005
PRELIMINARY
NOT FOR CONSTRUCTION

ARCHITECTS IN COLLABORATION
NG&BARKER
PTY LTD

ARCHITECTS IN COLLABORATION
2/12 AVON ROAD
Pymble NSW 2064
Ph: (02) 9411 2855 Fax: (02) 9411 2527 Email: ng&b@ng&b.com.au

CONYBEARE
MORRISON
& PARTNERS
ARCHITECTS, URBAN & LANDSCAPE DESIGN CONSULTANTS
150/151-153 Sydney Street Sydney NSW 2000
Conybeare Morrison International Pty Ltd ABN 5205377244
Ph: (02) 9539 3511 Fax: (02) 9539 3788 Email: info@cmi.com.au

CLIENT
MULTIPLEX
LIVING + **AVAUSTRALAND**

PROJECT
2-12 AVON ROAD
PYMBLE

DRAWING TITLE
ELEVATIONS

DRAWN: CHECKED: DATE CREATED: SCALE:
SEP-03 (B) 1:200

CAD FILE: K:\2003\03043

DRAWING NUMBER: 03043 - DA 13 ISSUE: F