




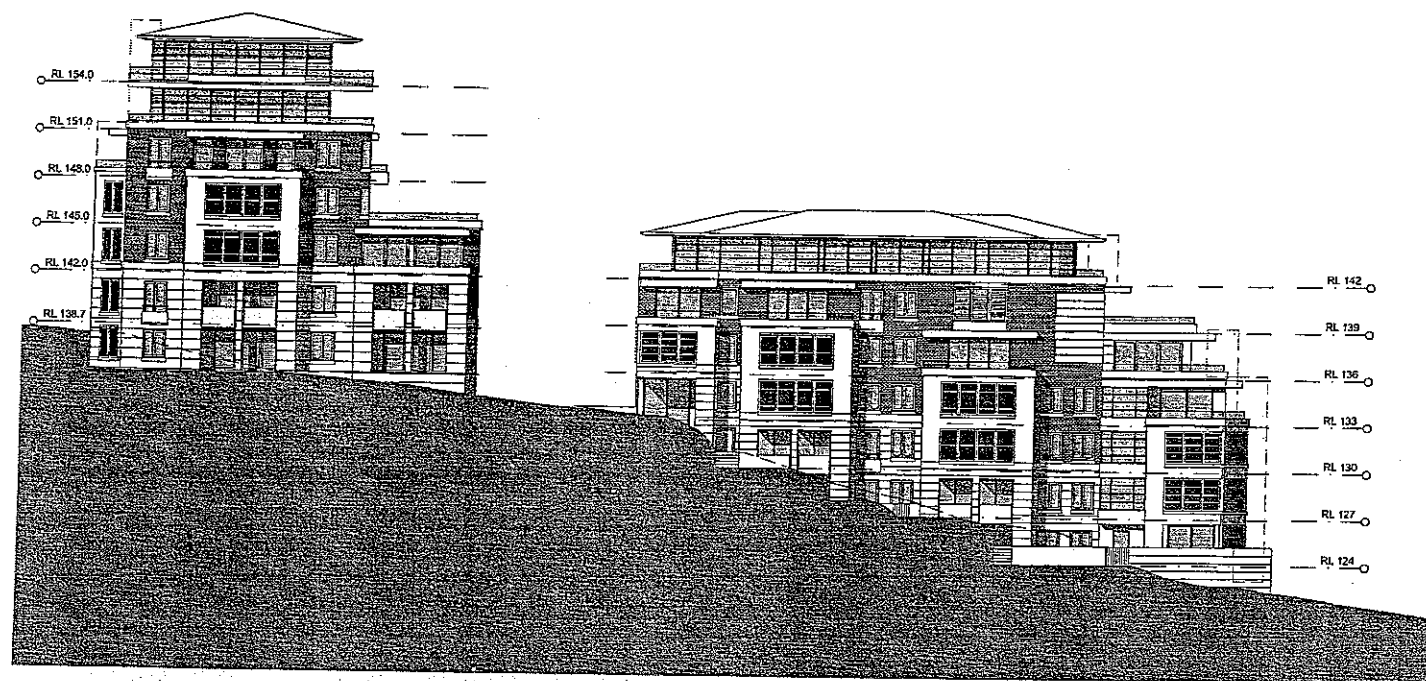

PLC SITE ELEVATION

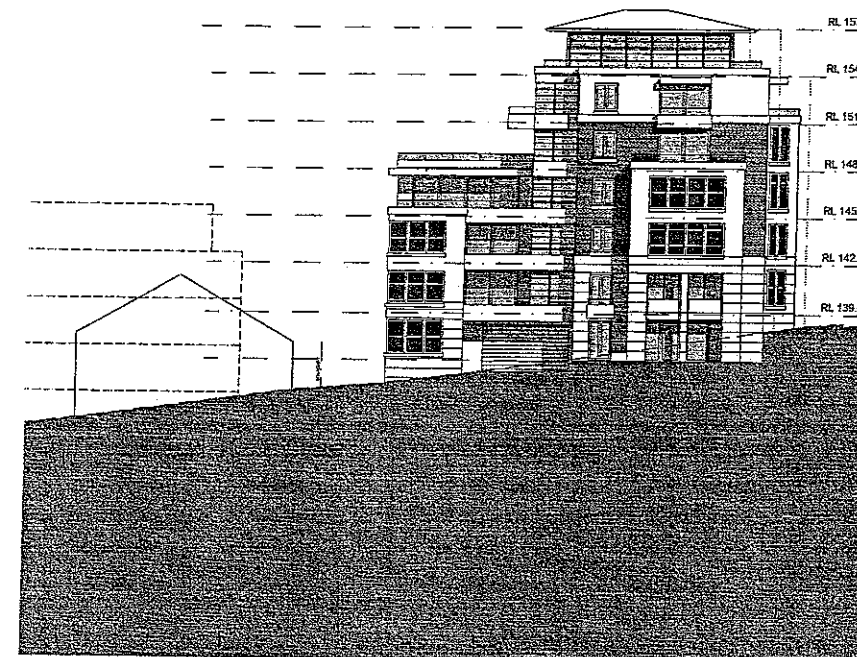

SOUTH WEST ELEVATION (PYRALE AVE)

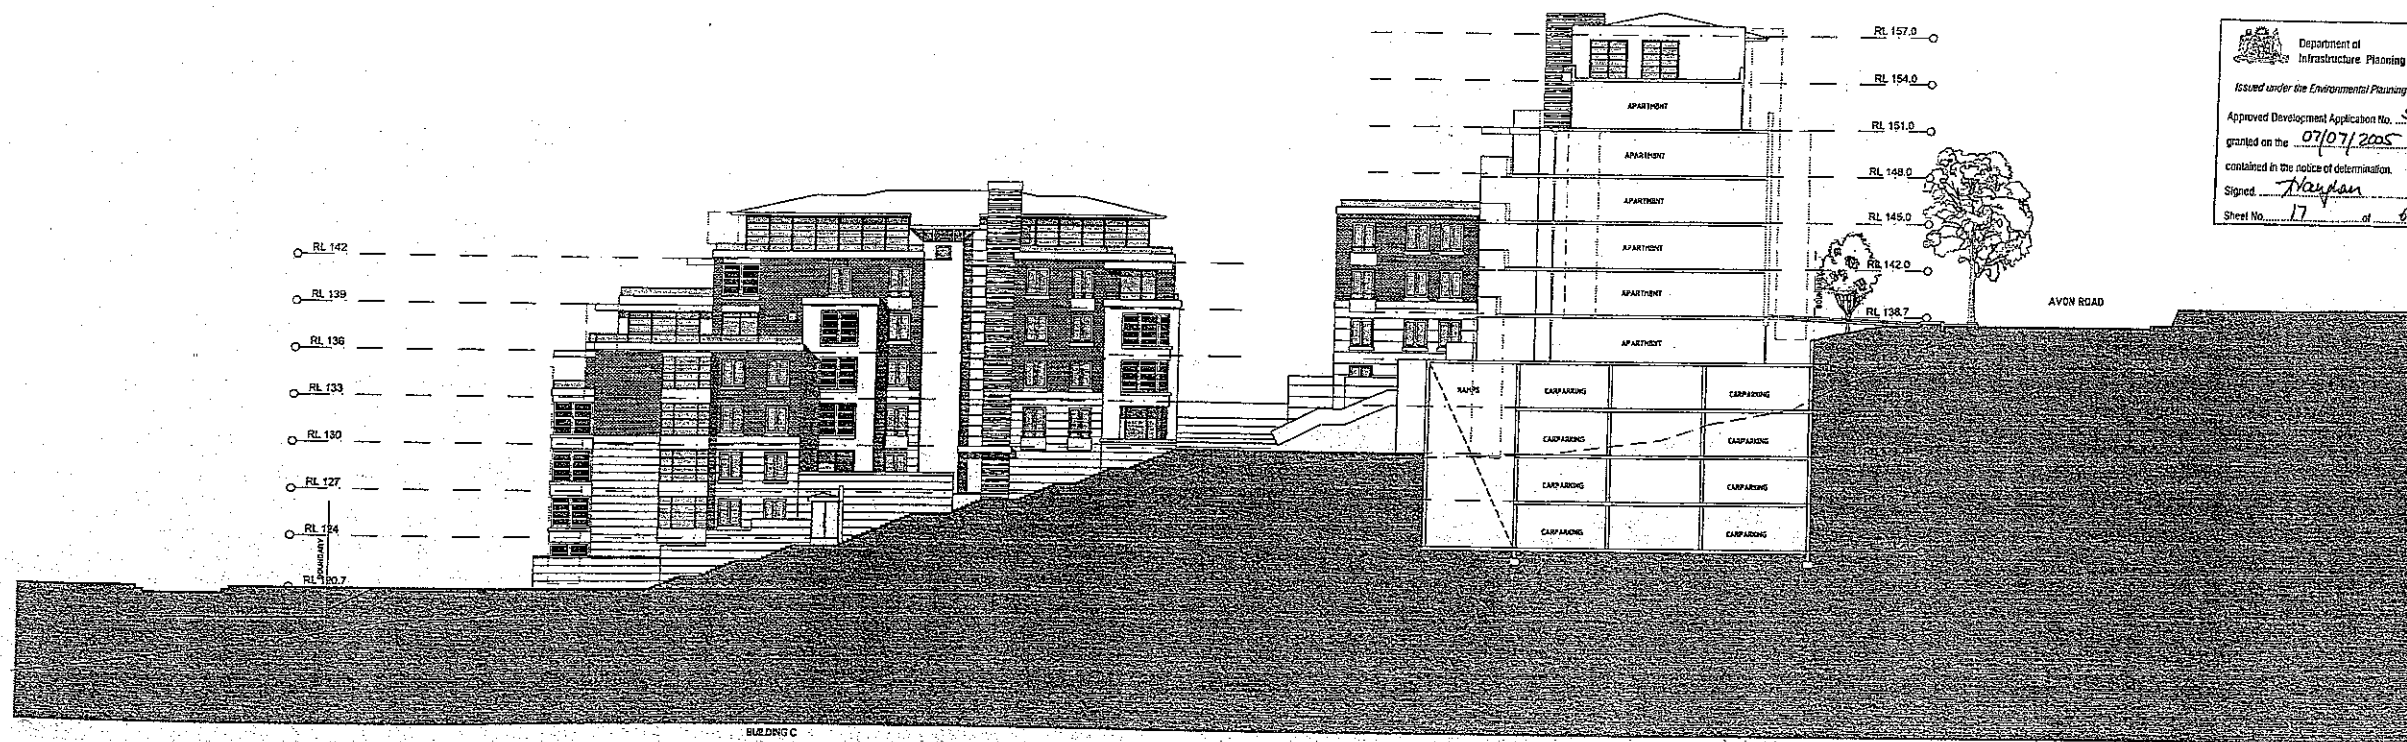

Department of
Infrastructure Planning and Natural Resources
Issued under the Environmental Planning and Assessment Act 1979
Approved Development Application No. SD6-12-2003
granted on the 07/07/2005 subject to any conditions
contained in the notice of determination.
Signed: Hayden Date: 02/09/05
Sheet No. 17 of 09

1	ARCHITECT ELEVATION/TREATMENT	10/06/2004
2	TRUCK SPECIFIC ZONE CONCEPT	05/07/2004
3	SECTIONS CHANGED	10/08/2004
4	ALSO B. AMENDED	05/11/2004
5	COMPLAINTS/ENVELOPE SHOWN	15/06/2005
6		15/06/2005
7		15/06/2005
PRELIMINARY
NOT FOR CONSTRUCTION

ARCHITECTS IN COLLABORATION
NG&BARKER
PTY LTD

1001 BROADWAY
SUITE 2, LEVEL 4, 44 HARRISON ROAD
JERRARD VIC 3083
Ph: (03) 9411 3015 Fax: (03) 9411 3027 Email: info@ngb.com.au

CONYBEARE MORRISON
PARTNERS

ARCHITECTS, URBAN & LANDSCAPE DESIGN CONSULTANTS
120 BROADWAY, Suite 200, Level 2, 225
Corymore Victoria 3174 Ph: (03) 9555 5734

32-38 Wilson St, East Stoney NSW 2011 Australia
Ph: (02) 9555 5734 Fax: (02) 9555 5735 Email: info@cm.com.au

CUSTOMER

PROJECT
2-12 AVON ROAD
PYRALE

OWNERS TITLE
SECTIONS

DRAWN BY
CHECKED BY
DATE ORIGIN
SEP 05
SCALE
(B) 1:200

CAD FILE
K:\03043\03043.dwg

DRAWING NUMBER
03043 - DA 14

G