


\\01\B\A\AUP\COM\AUSTRALIA\CB\METRO\PROJECTS\2008\4 CBD METRO\2100\BARANGAROO PEDESTRIAN LINK\ARCHITECTURAL\000021 EA\000-2100-RD-0900-AR-01\00.DWG 30/05/2009 5:49:27 PM

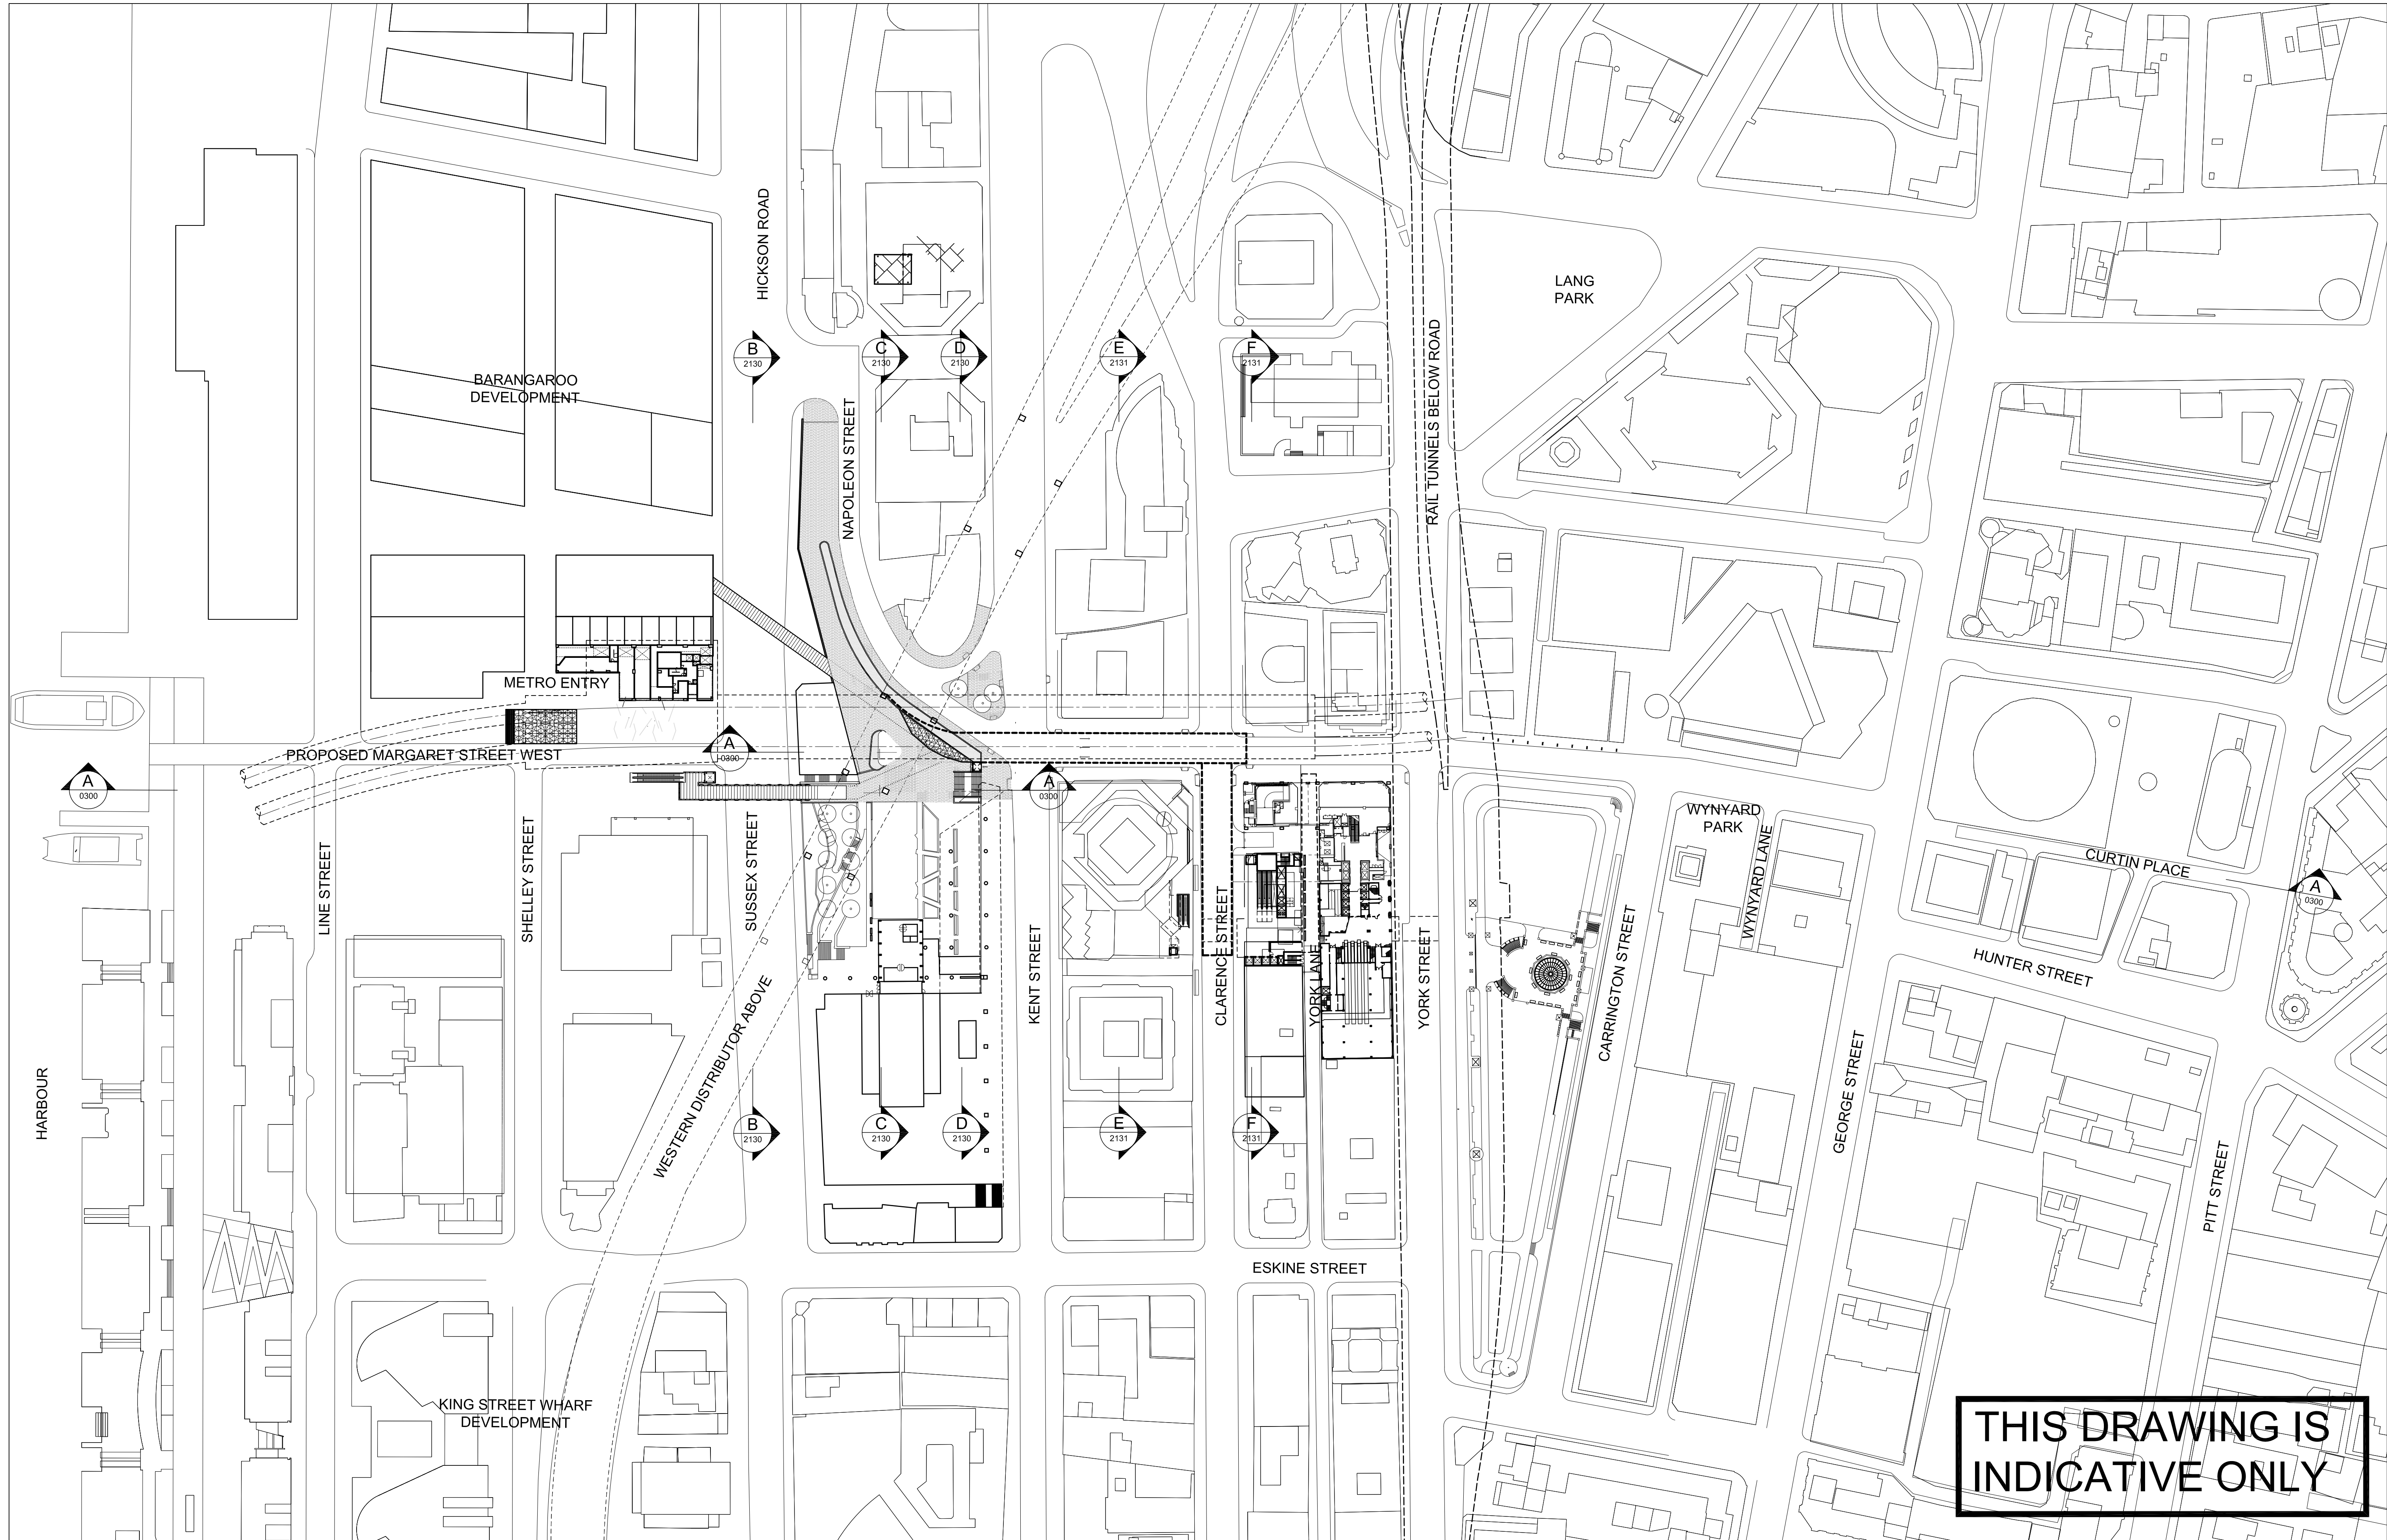

THIS DRAWING IS
INDICATIVE ONLY

DISCLAIMER: THIS DRAWING IS PRELIMINARY. IT HAS BEEN ISSUED AS AN ADVANCE COPY FOR INFORMATION ONLY. IT IS WITHOUT FULL DESIGN COORDINATION OR RESOLUTION AND IT IS BASED ON PRELIMINARY SURVEY LEVELS. IT IS SUBJECT TO FURTHER DEVELOPMENT AND PBACH DOES NOT WARRANT COMPLIANCE WITH THE PRODUCT SPECIFICATION OR THE TA 2100 CONTRACT

THE INFORMATION SHOWN ON THIS DRAWING IS FOR THE PURPOSES OF THE CBD METRO PROJECT ONLY. NO WARRANTY IS GIVEN OR IMPLIED AS TO ITS SUITABILITY FOR ANY OTHER PURPOSE.

APPROVED ORIGINAL OF THIS DRAWING SIGNED & DATED AS INDICATED BELOW

	PREPARED	CHECKED	PSC APPROVED
DESIGN			
DRAFTING			DATE:

Scales 1:1000@A1 / 1:2000@A3

0 20 40 60m

Professional Services Contractor /
Technical Advisor

pbach
PB | ARUP | COX | HASSELL

Client

 **SydneyMetro**

Project Title
CBD METRO

Drawing Title
SURFACE PLAN


Status
PRELIMINARY

Org No.
CBD-2100-RD-0900-AR-0100

Rev.
01

No.	BY	DATE	DESCRIPTION	APPD
01	SM	18/08/09	ISSUED FOR EA	SM

\\GLOBAL\ARUP\COM\AUSTRALIA\NSW\CBD\METRO\2100\BARANGAROO\PEDESTRIAN LINK\ARCHITECTURAL\06_ISSUED\OUT\030021_EA\0302-2100-RD-0900-AR-0101.DWG - 30/05/2009 5:49:27 PM

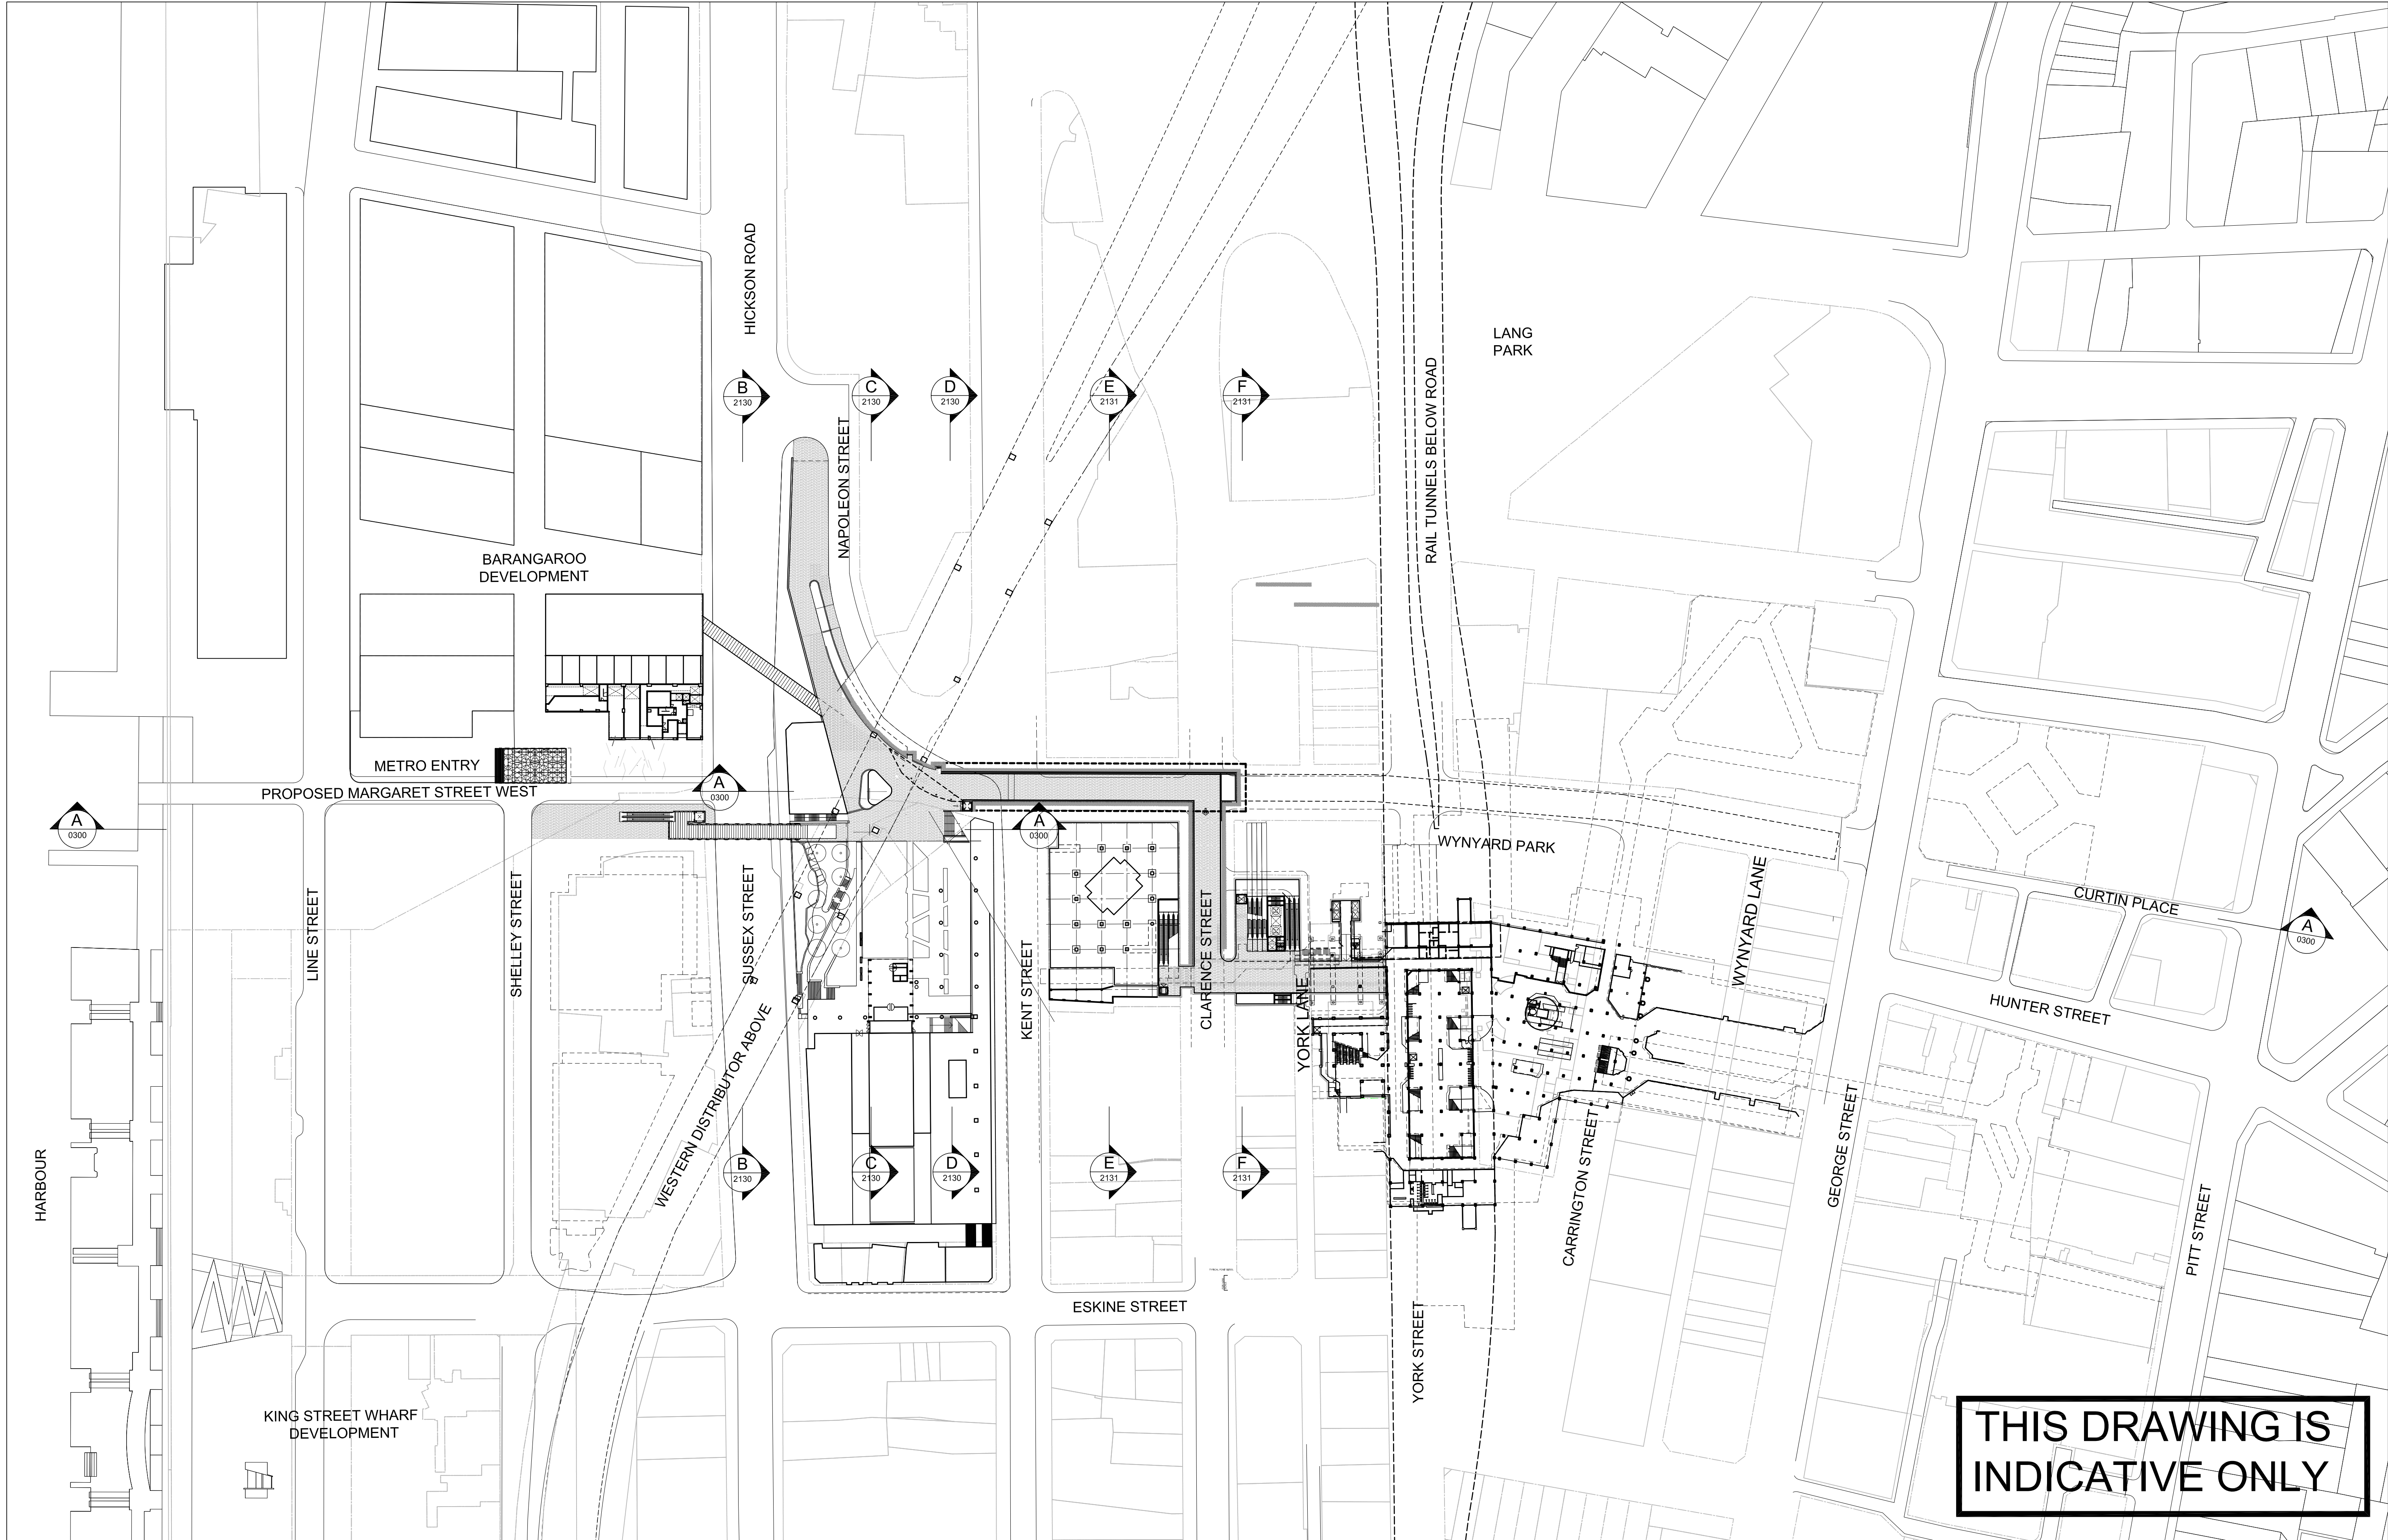

THIS DRAWING IS
INDICATIVE ONLY

01	SM	18/08/09	ISSUED FOR EA	SM
No.	BY	DATE	DESCRIPTION	APPD

DISCLAIMER: THIS DRAWING IS PRELIMINARY. IT HAS BEEN ISSUED AS AN ADVANCE COPY FOR INFORMATION ONLY. IT IS WITHOUT FULL DESIGN COORDINATION OR RESOLUTION AND IT IS BASED ON PRELIMINARY SURVEY LEVELS. IT IS SUBJECT TO FURTHER DEVELOPMENT AND PBACH DOES NOT WARRANT COMPLIANCE WITH THE PRODUCT SPECIFICATION OR THE TA 2100 CONTRACT

THE INFORMATION SHOWN ON THIS DRAWING IS FOR THE PURPOSES OF THE CBD METRO PROJECT ONLY. NO WARRANTY IS GIVEN OR IMPLIED AS TO ITS SUITABILITY FOR ANY OTHER PURPOSE.		
APPROVED ORIGINAL OF THIS DRAWING SIGNED & DATED AS INDICATED BELOW		
DESIGN	PREPARED	CHECKED
DRAFTING		PSC APPROVED
		DATE:
Scales 1:1000@A1 / 1:2000@A3		

Professional Services Contractor /
Technical Advisor


pbach
PB | ARUP | COX | HASSELL

Client

 Sydney Metro

Project Title CBD METRO		
Drawing Title BARANGAROO PEDESTRIAN LINK SUB-SURFACE LOCATION PLAN		
Status PRELIMINARY	Org No. CBD-2100-RD-0900-AR-0101	Rev. 01

\\GLOBAL-ARUP.COM\AUSTRALIA\CBD METRO\PROJECTS\2026\4 CBD METRO CT 10\BARANGAROO PEDESTRIAN LINK\ARCHITECTURAL\05 ISSUED OUT\090621 EACBD-2100-RD-0900-AR-0300.DWG 30/05/2026 5:48:27 PM

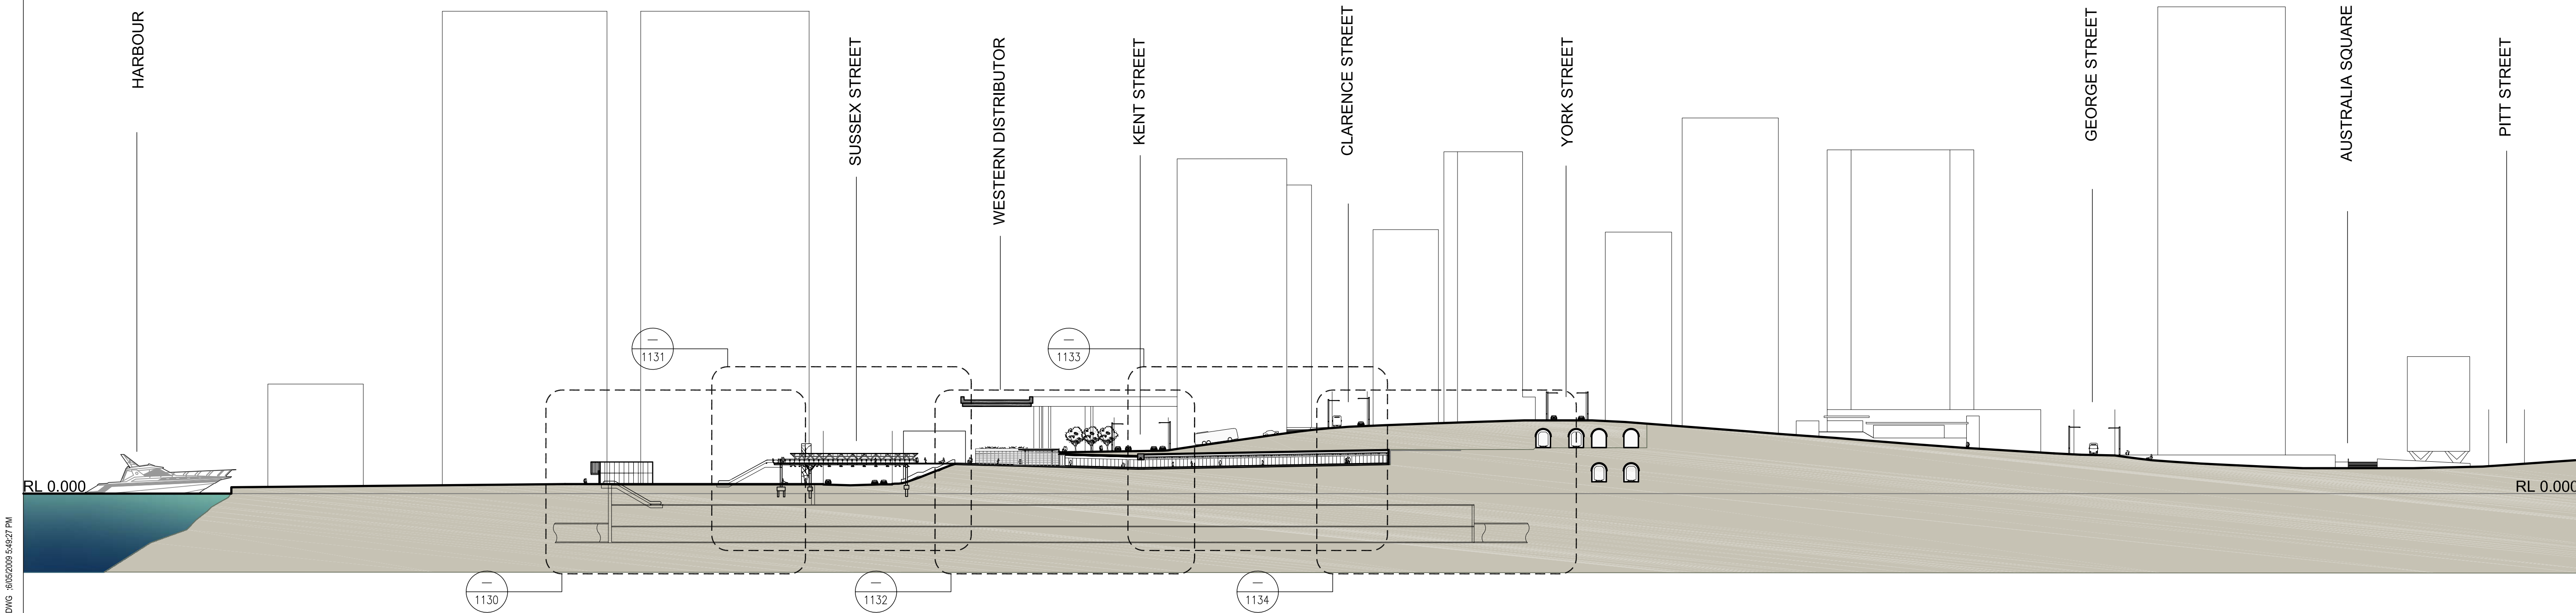

THIS DRAWING IS
INDICATIVE ONLY


					DISCLAIMER: THIS DRAWING IS PRELIMINARY. IT HAS BEEN ISSUED AS AN ADVANCE COPY FOR INFORMATION ONLY. IT IS WITHOUT FULL DESIGN COORDINATION OR RESOLUTION AND IT IS BASED ON PRELIMINARY SURVEY LEVELS. IT IS SUBJECT TO FURTHER DEVELOPMENT AND PBACH DOES NOT WARRANT COMPLIANCE WITH THE PRODUCT SPECIFICATION OR THE TA 2100 CONTRACT	THE INFORMATION SHOWN ON THIS DRAWING IS FOR THE PURPOSES OF THE CBD METRO PROJECT ONLY. NO WARRANTY IS GIVEN OR IMPLIED AS TO ITS SUITABILITY FOR ANY OTHER PURPOSE.					Professional Services Contractor / Technical Advisor 	Client 	Project Title CBD METRO			
						APPROVED ORIGINAL OF THIS DRAWING SIGNED & DATED AS INDICATED BELOW							Drawing Title BARANGAROO PEDESTRIAN LINK SECTION A-A - ALONG MARGARET STREET			
						DESIGN		CHECKED		PSC APPROVED			Status PRELIMINARY			
						DRAFTING				DATE:			Drg No. CBD-2100-RD-0900-AR-0300			
01	SM	18/08/09	ISSUED FOR EA		SM	Scales 1:1000@A1 / 1:2000@A3					Rev. 01					
No.	BY	DATE	DESCRIPTION		APPD											

DISCLAIMER: THIS DRAWING IS PRELIMINARY. IT HAS BEEN ISSUED AS AN ADVANCE COPY FOR INFORMATION ONLY. IT IS WITHOUT FULL DESIGN COORDINATION OR RESOLUTION AND IT IS BASED ON PRELIMINARY SURVEY LEVELS. IT IS SUBJECT TO FURTHER DEVELOPMENT AND PBACH DOES NOT WARRANT COMPLIANCE WITH THE PRODUCT SPECIFICATION OR THE TA 2100 CONTRACT



Scales 1:250@A1 / 1:500@A3

Status	Drq No.	Rev.
PRELIMINARY	CBD-2100-RD-0900-AR-1120	01

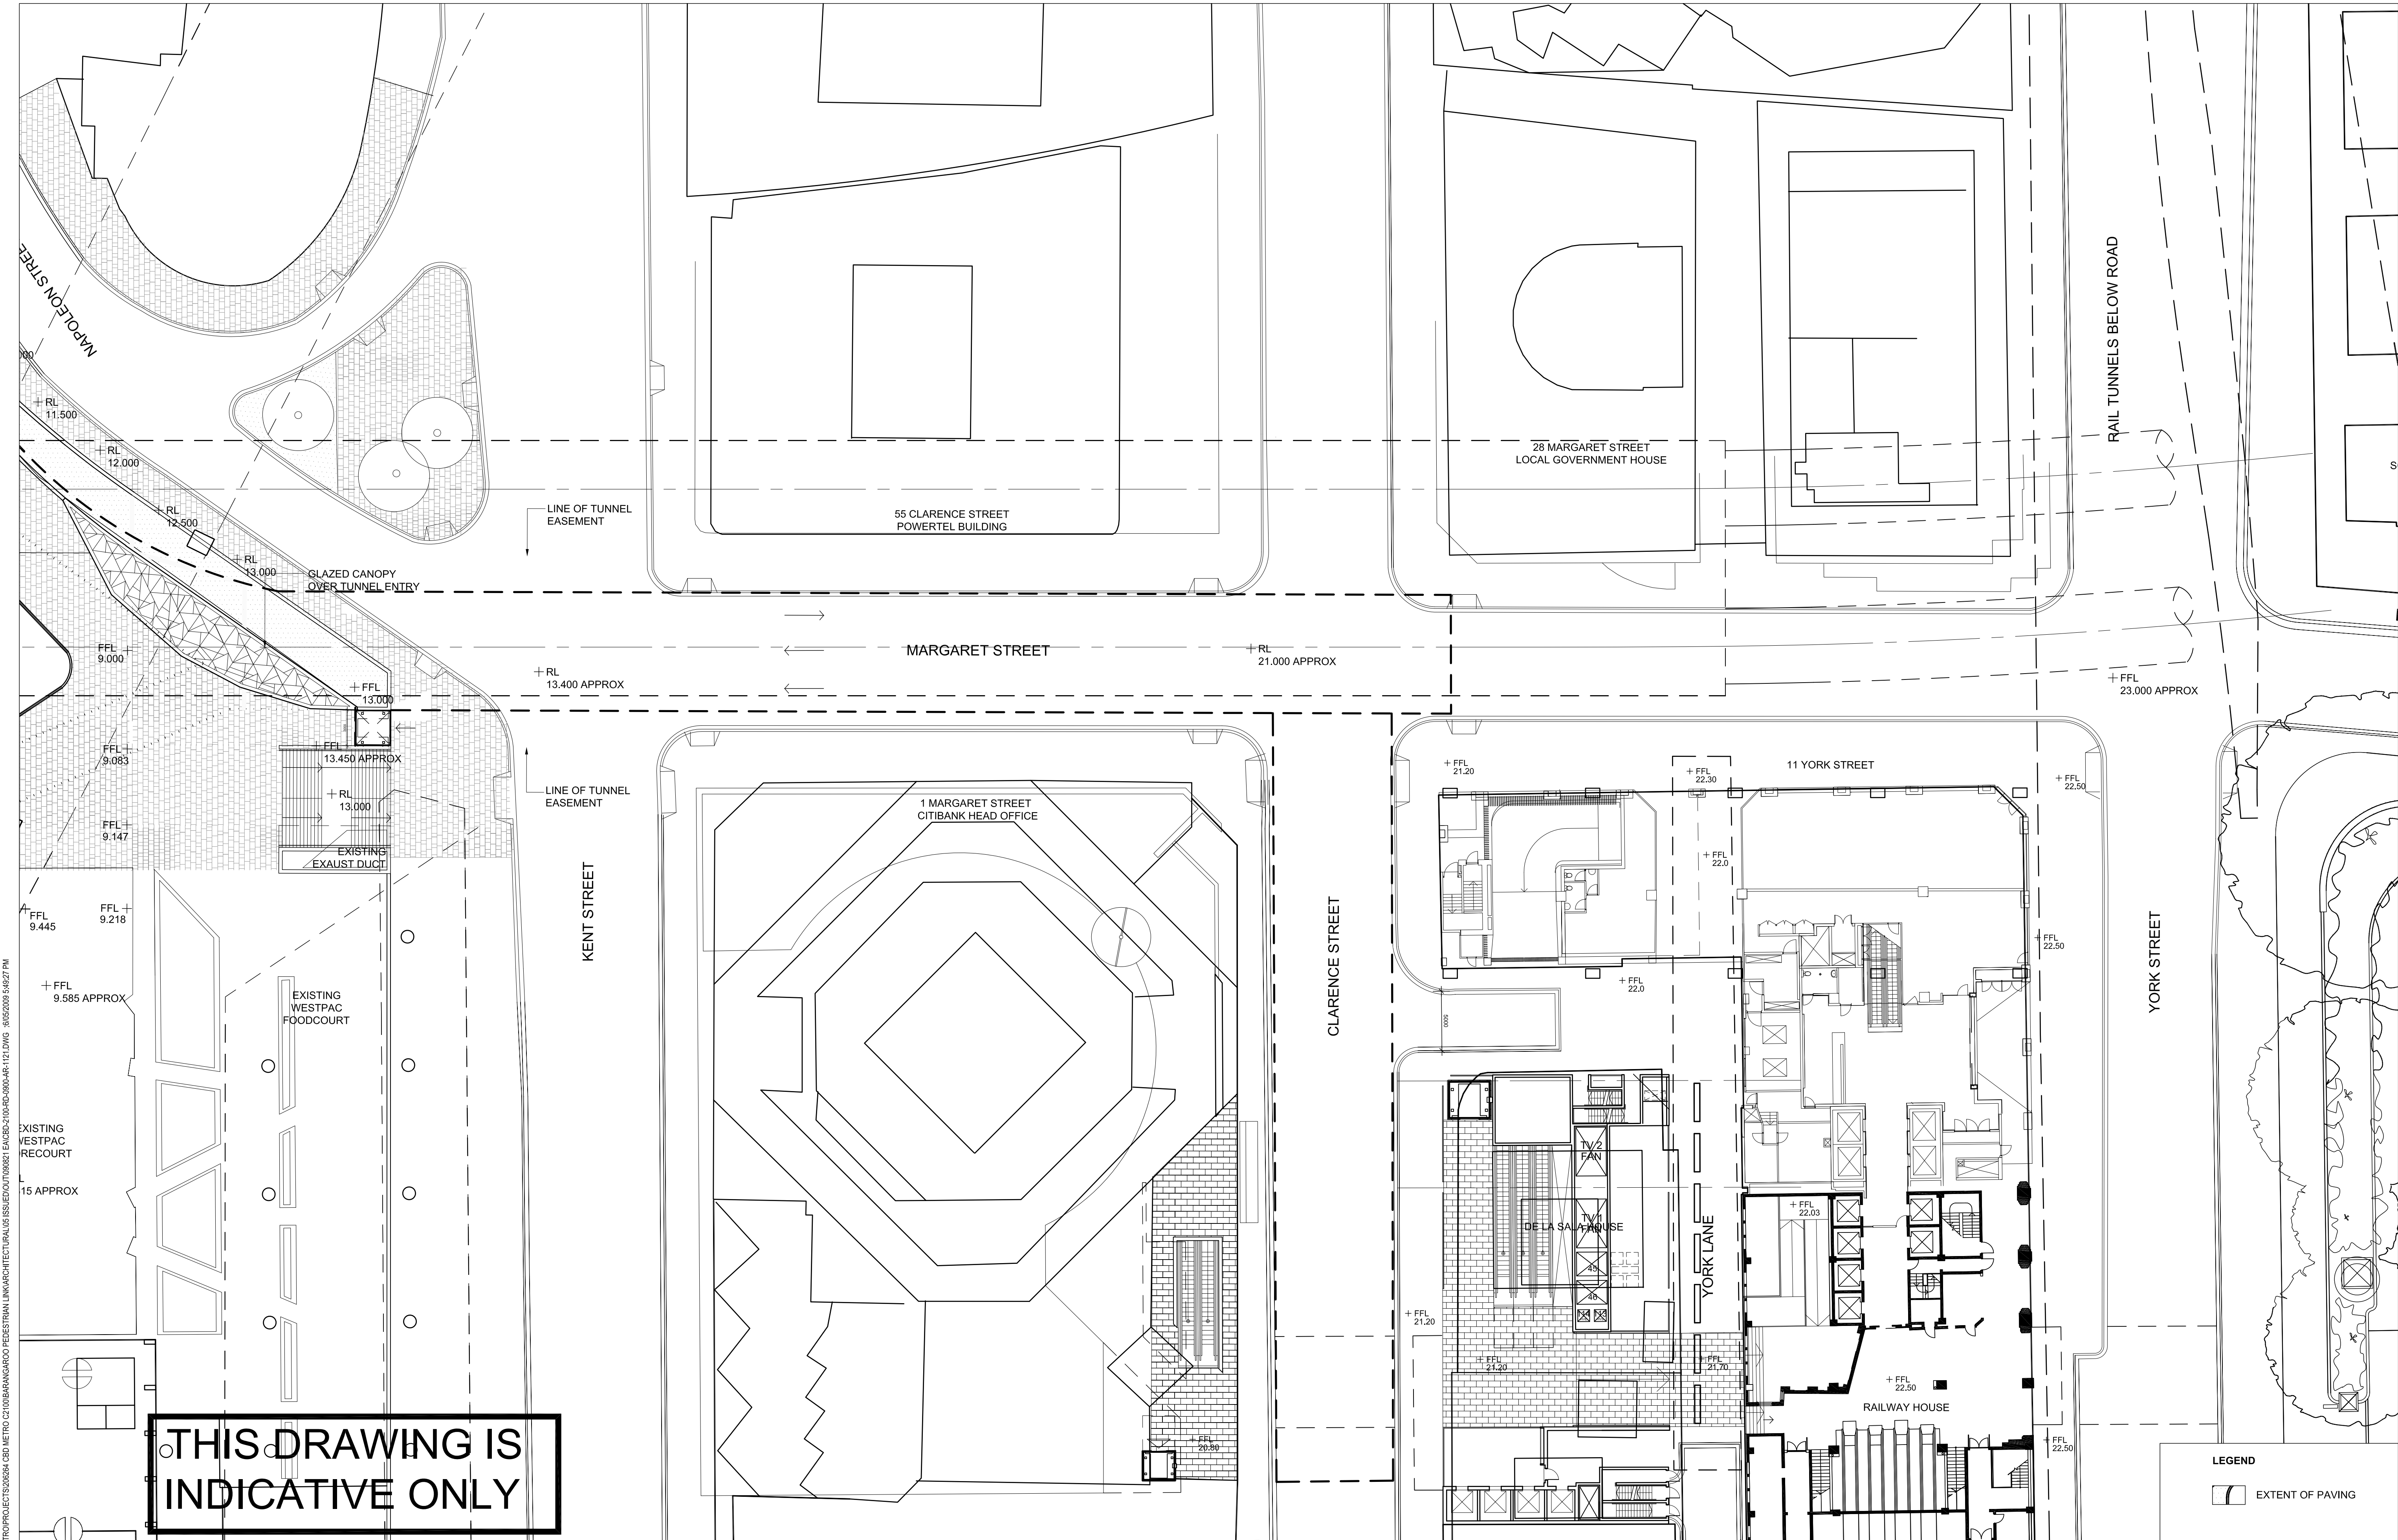

\\GLOBAL01\p01\australia\barangaroo\metro\projects\2100\cbd metro\2100barangaroo pedestrian link\architectural\all\2100-ar-1121.dwg - 30/05/2009 5:49:27 PM

01	SM	18/08/09	ISSUED FOR EA	SM
No.	BY	DATE	DESCRIPTION	APPD

DISCLAIMER: THIS DRAWING IS PRELIMINARY. IT HAS BEEN ISSUED AS AN ADVANCE COPY FOR INFORMATION ONLY. IT IS WITHOUT FULL DESIGN COORDINATION OR RESOLUTION AND IT IS BASED ON PRELIMINARY SURVEY LEVELS. IT IS SUBJECT TO FURTHER DEVELOPMENT AND PBACH DOES NOT WARRANT COMPLIANCE WITH THE PRODUCT SPECIFICATION OR THE TA 2100 CONTRACT

N

THE INFORMATION SHOWN ON THIS DRAWING IS FOR THE PURPOSES OF THE CBD METRO PROJECT ONLY. NO WARRANTY IS GIVEN OR IMPLIED AS TO ITS SUITABILITY FOR ANY OTHER PURPOSE.			
APPROVED ORIGINAL OF THIS DRAWING SIGNED & DATED AS INDICATED BELOW			
DESIGN	PREPARED	CHECKED	PSC APPROVED
DRAFTING			DATE:
Scales 1:250@A1 / 1:500@A3			

0 5 10 15m

Professional Services Contractor / Technical Advisor


pbach
PB | ARUP | COX | HASSELL

Client

Sydney Metro

Project Title		CBD METRO	
Drawing Title		BARANGAROO PEDESTRIAN LINK SURFACE PLAN - WESTPAC PLAZA	
Status	PRELIMINARY	Org No.	CBD-2100-RD-0900-AR-1121
Rev.	01		

\\GLOBAL-ARUP.COM\ARUP\AS\CBDMETRO\PROJECTS\3206264 CBD METRO CT100\BARANGAROO PEDESTRIAN LINK\ARCHITECTURAL\05 ISSUED OUT\090621 EACBC-2100-RD-0900-AR-1130.DWG 30/05/2009 5:48:27 PM

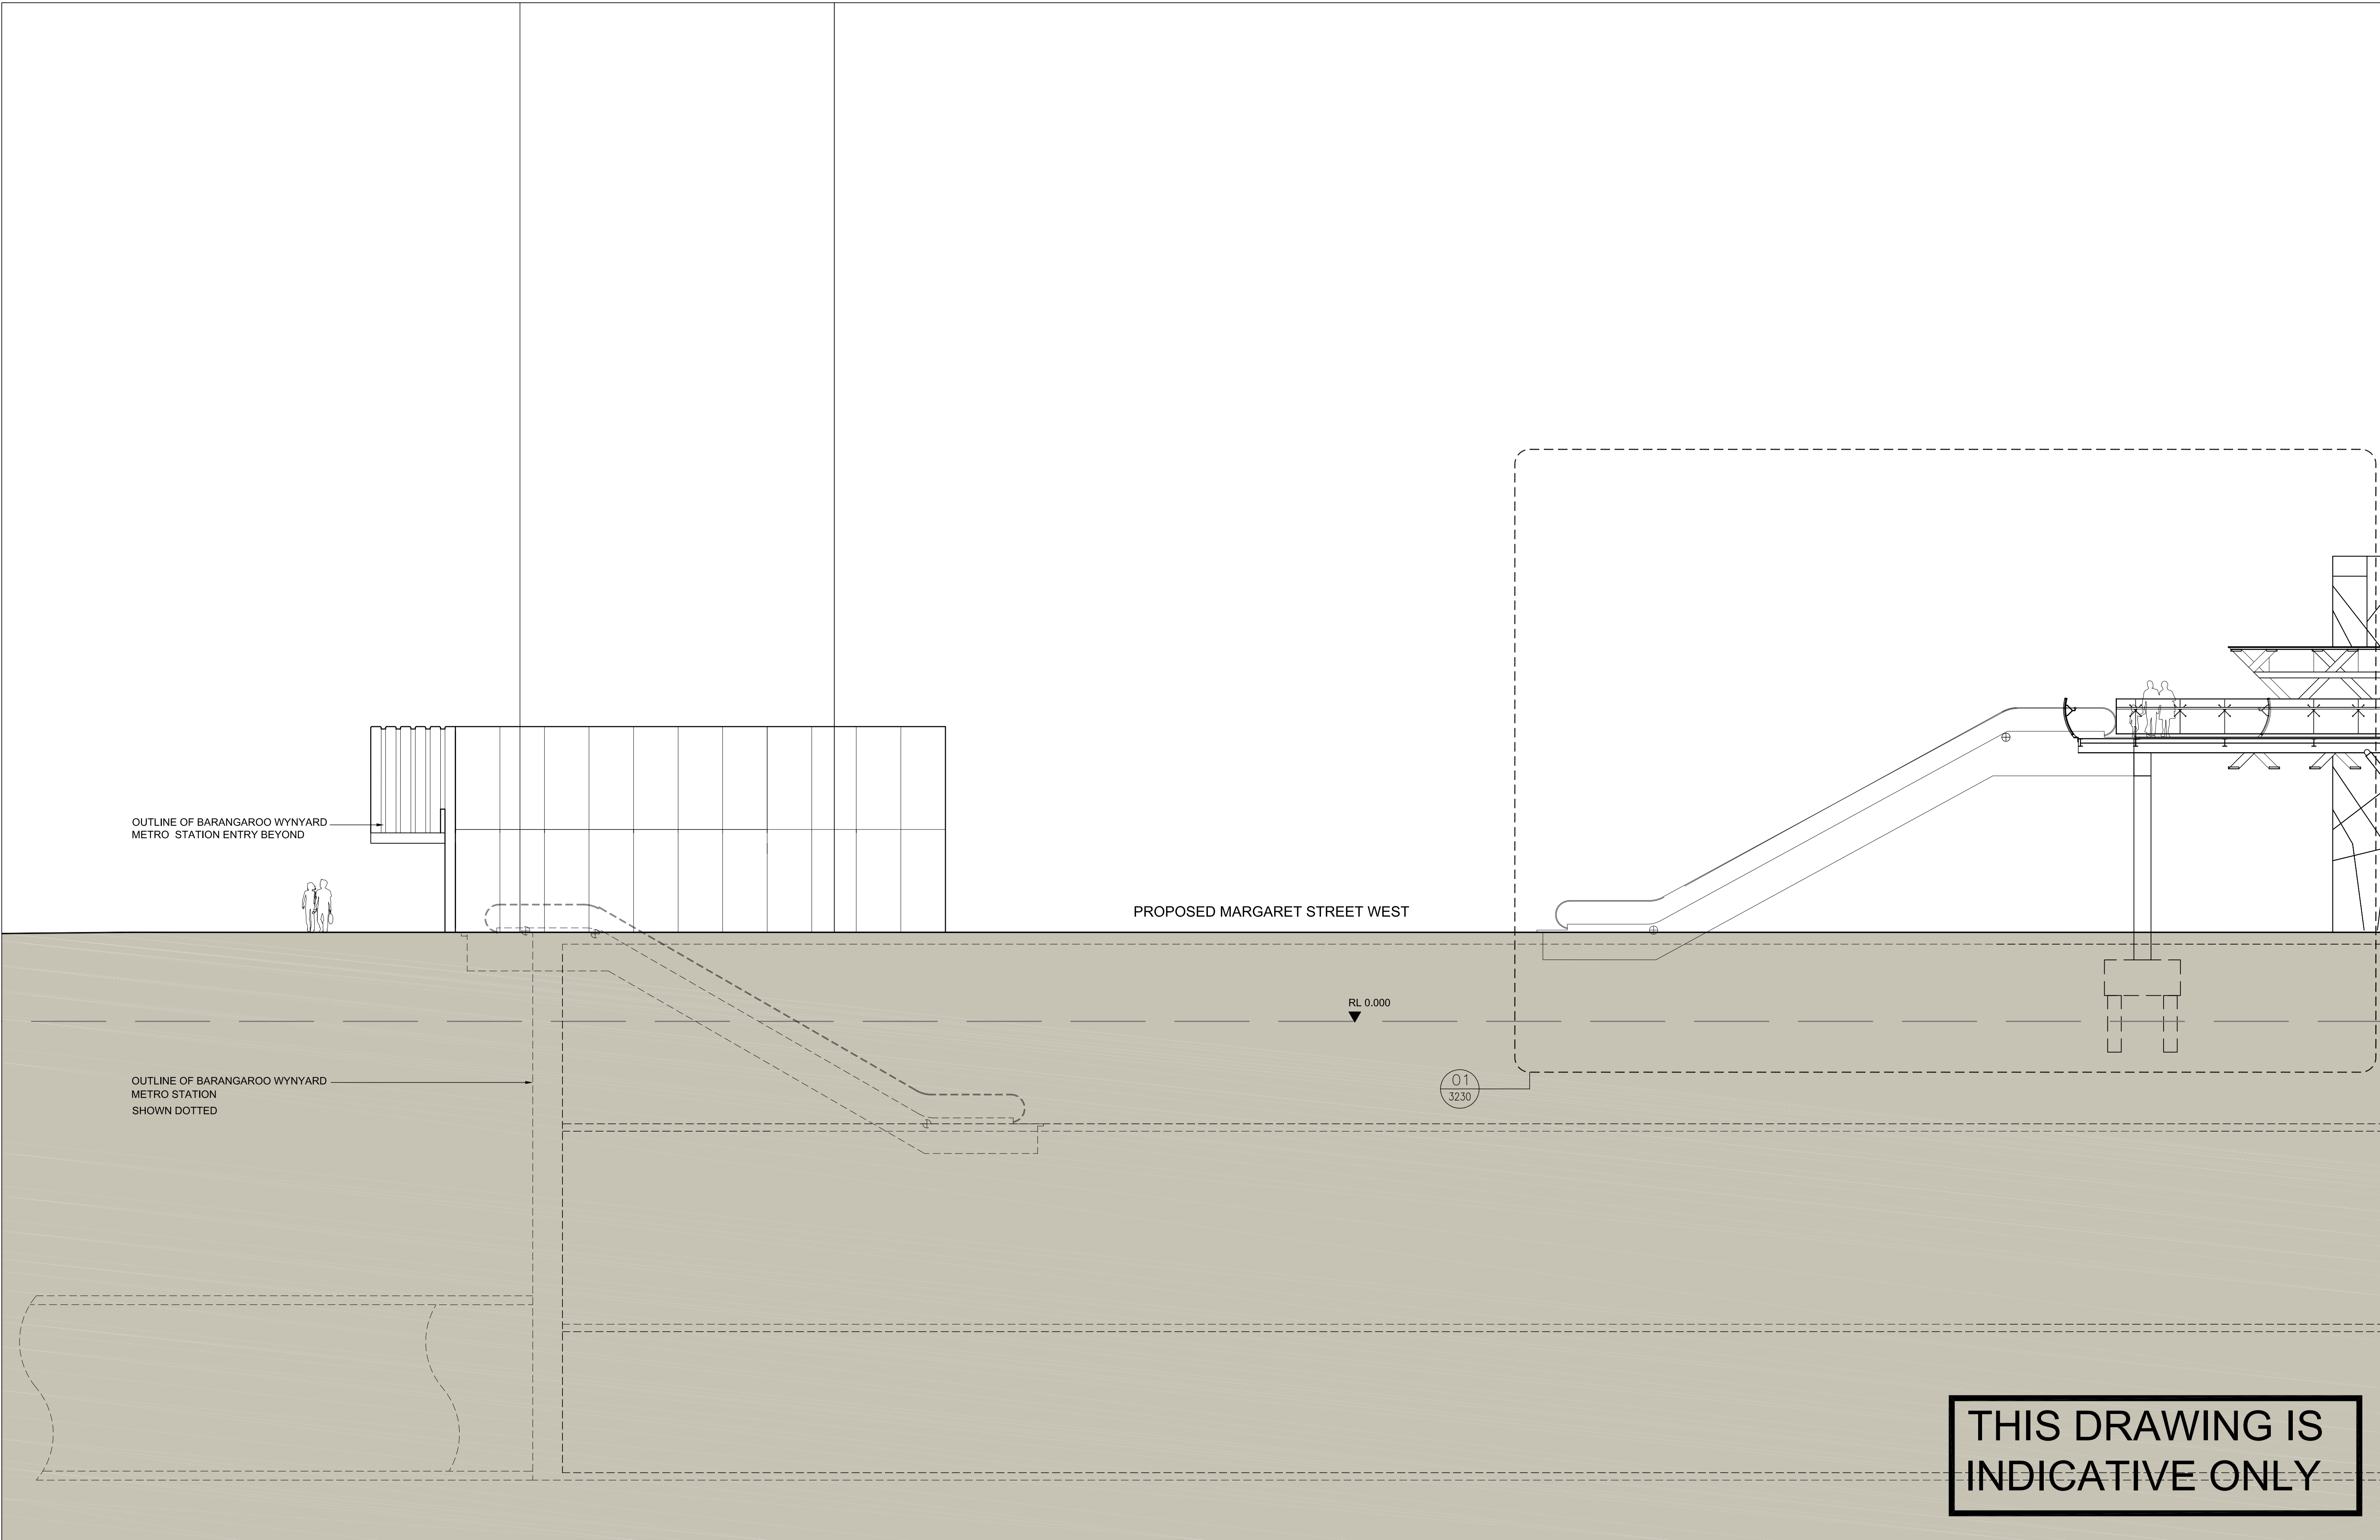

01	SM	18/08/09	ISSUED FOR EA		SM
No.	BY	DATE	DESCRIPTION		APPD

DISCLAIMER: THIS DRAWING IS PRELIMINARY. IT HAS BEEN ISSUED AS AN ADVANCE COPY FOR INFORMATION ONLY. IT IS WITHOUT FULL DESIGN COORDINATION OR RESOLUTION AND IT IS BASED ON PRELIMINARY SURVEY LEVELS. IT IS SUBJECT TO FURTHER DEVELOPMENT AND PBACH DOES NOT WARRANT COMPLIANCE WITH THE PRODUCT SPECIFICATION OR THE TA 2100 CONTRACT

N

THE INFORMATION SHOWN ON THIS DRAWING IS FOR THE PURPOSES OF THE CBD METRO PROJECT ONLY. NO WARRANTY IS GIVEN OR IMPLIED AS TO ITS SUITABILITY FOR ANY OTHER PURPOSE.

APPROVED ORIGINAL OF THIS DRAWING SIGNED & DATED AS INDICATED BELOW

	PREPARED	CHECKED	PSC APPROVED
DESIGN	TT/EK	EK	
DRAFTING			DATE: 21/07/2009


Scales 1:100@A1 / 1:200@A3

Professional Services Contractor / Technical Advisor


Client

Project Title	CBD METRO		
Drawing Title	BARANGAROO PEDESTRIAN LINK SECTION A - DETAIL 1		
Status	PRELIMINARY	Dwg No.	CBD-2100-RD-0900-AR-1130
		Rev.	01


\\GLOBAL-ARUP.COM\ADMIN\ASACBD\METRO\PROJECTS\3206264 CBD METRO CT101\BARANGAROO PEDESTRIAN LINK\ARCHITECTURAL\05 ISSUED OUT\090621 FACBDC-2100-RD-0900-AR-113.DWG 30/05/2009 5:48:27 PM

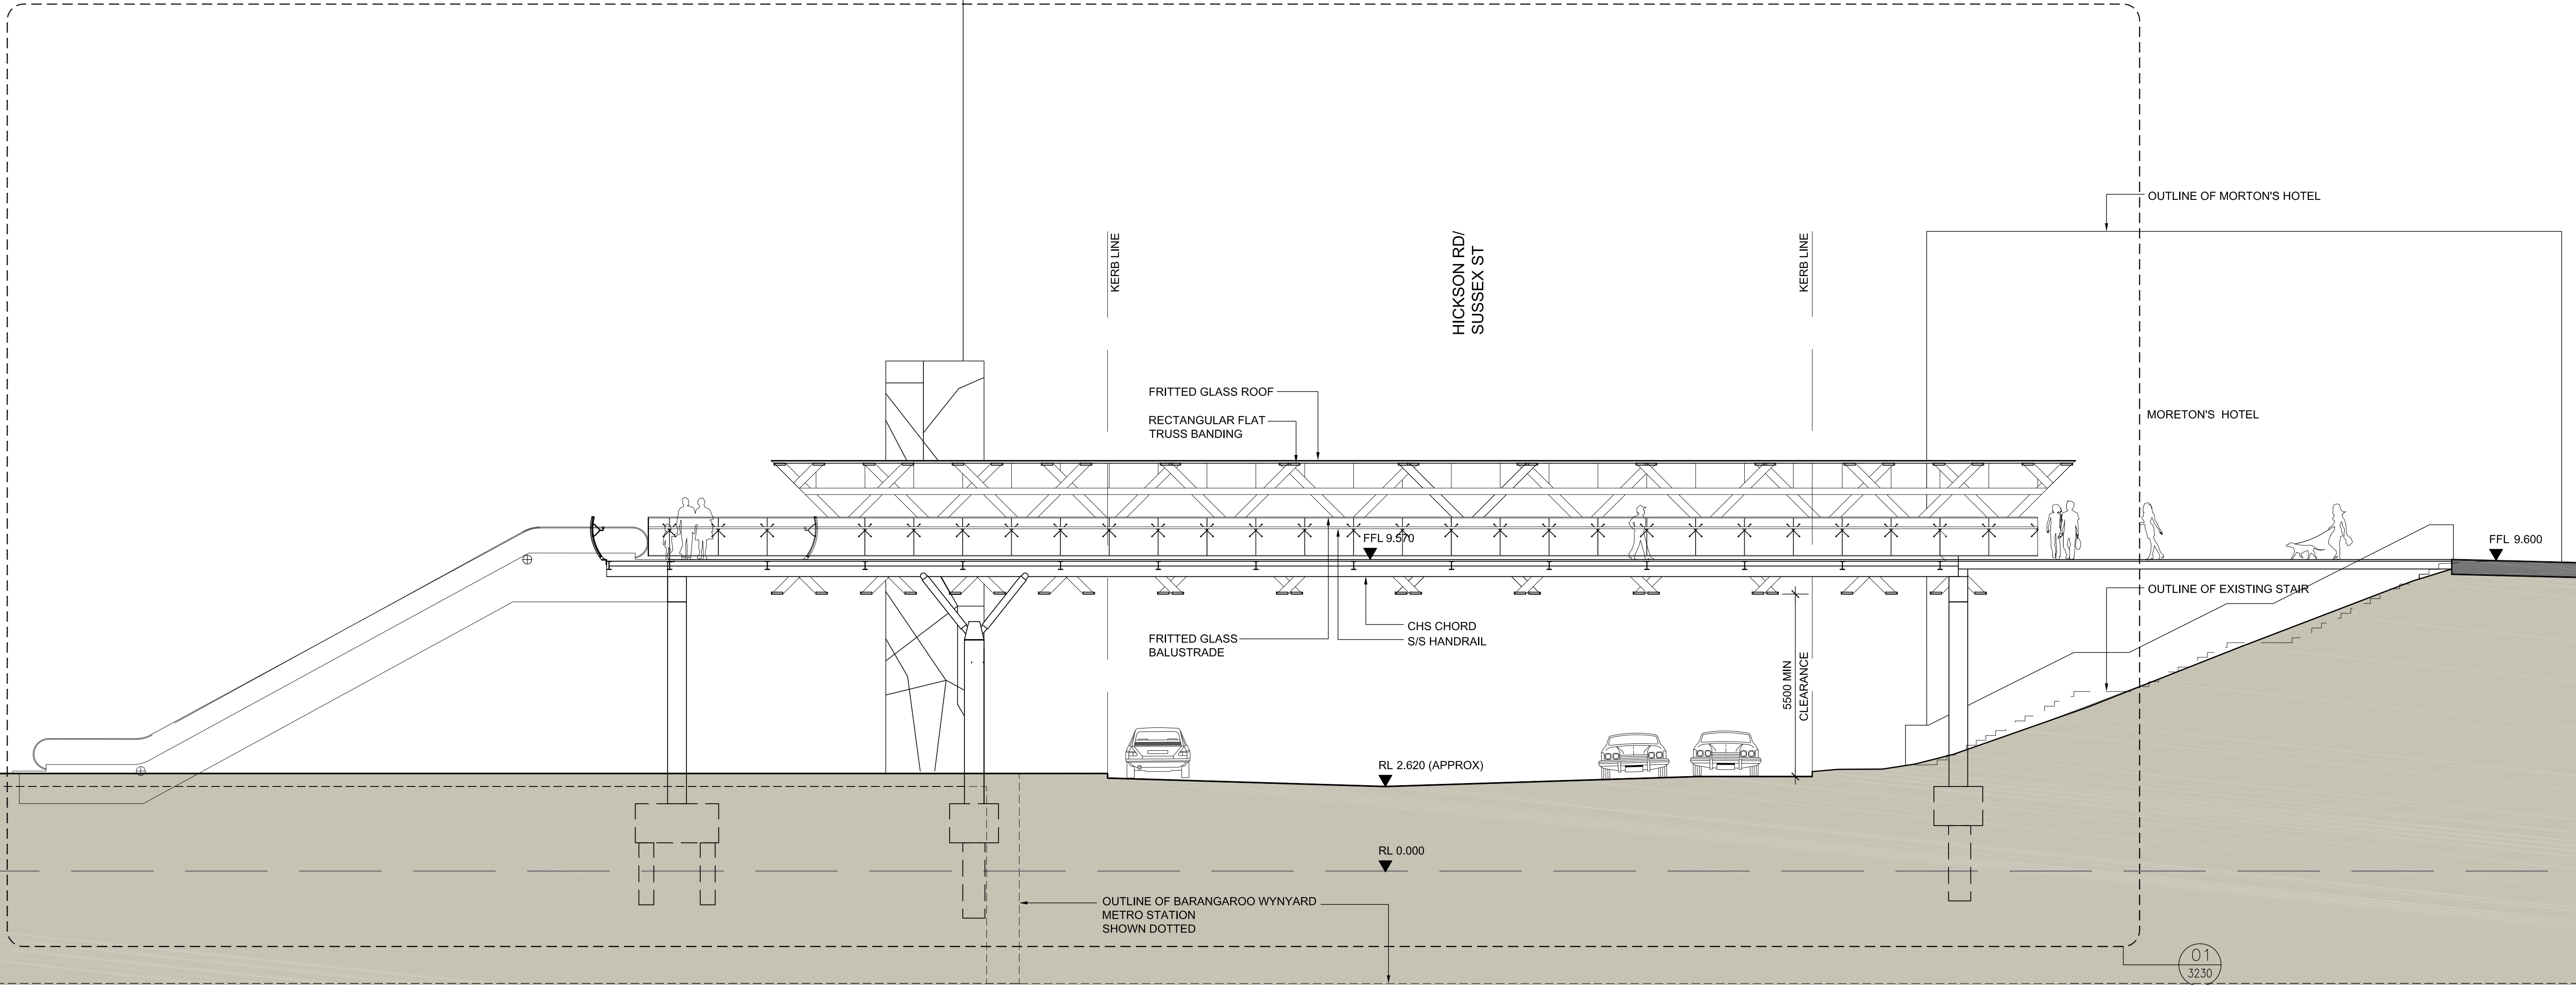

THIS DRAWING IS
INDICATIVE ONLY

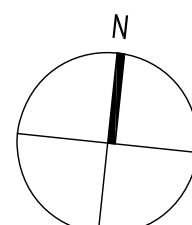					DISCLAIMER: THIS DRAWING IS PRELIMINARY. IT HAS BEEN ISSUED AS AN ADVANCE COPY FOR INFORMATION ONLY. IT IS WITHOUT FULL DESIGN COORDINATION OR RESOLUTION AND IT IS BASED ON PRELIMINARY SURVEY LEVELS. IT IS SUBJECT TO FURTHER DEVELOPMENT AND PBACH DOES NOT WARRANT COMPLIANCE WITH THE PRODUCT SPECIFICATION OR THE TA 2100 CONTRACT 		THE INFORMATION SHOWN ON THIS DRAWING IS FOR THE PURPOSES OF THE CBD METRO PROJECT ONLY. NO WARRANTY IS GIVEN OR IMPLIED AS TO ITS SUITABILITY FOR ANY OTHER PURPOSE. APPROVED ORIGINAL OF THIS DRAWING SIGNED & DATED AS INDICATED BELOW <table><tr><td></td><td>PREPARED</td><td>CHECKED</td><td>PSC APPROVED</td></tr><tr><td>DESIGN</td><td></td><td></td><td></td></tr><tr><td>DRAFTING</td><td></td><td></td><td>DATE:</td></tr></table> Scales 1:100@A1 / 1:200@A3 			PREPARED	CHECKED	PSC APPROVED	DESIGN				DRAFTING			DATE:	Professional Services Contractor / Technical Advisor 		Client 		Project Title CBD METRO Drawing Title BARANGAROO PEDESTRIAN LINK SECTION A - DETAIL 2 Status PRELIMINARY Dwg No. CBD-2100-RD-0900-AR-1131 Rev. 01	
	PREPARED	CHECKED	PSC APPROVED																							
DESIGN																										
DRAFTING			DATE:																							
01	SM	18/08/09	ISSUED FOR EA																							
No.	BY	DATE	DESCRIPTION		APPD																					


\\GLOBAL-ARUP.COM\ADMIN\ASIA\CBD METRO\PROJECTS\2100\RD-0900-AR-1132.DWG 8/05/2009 5:48:27 PM

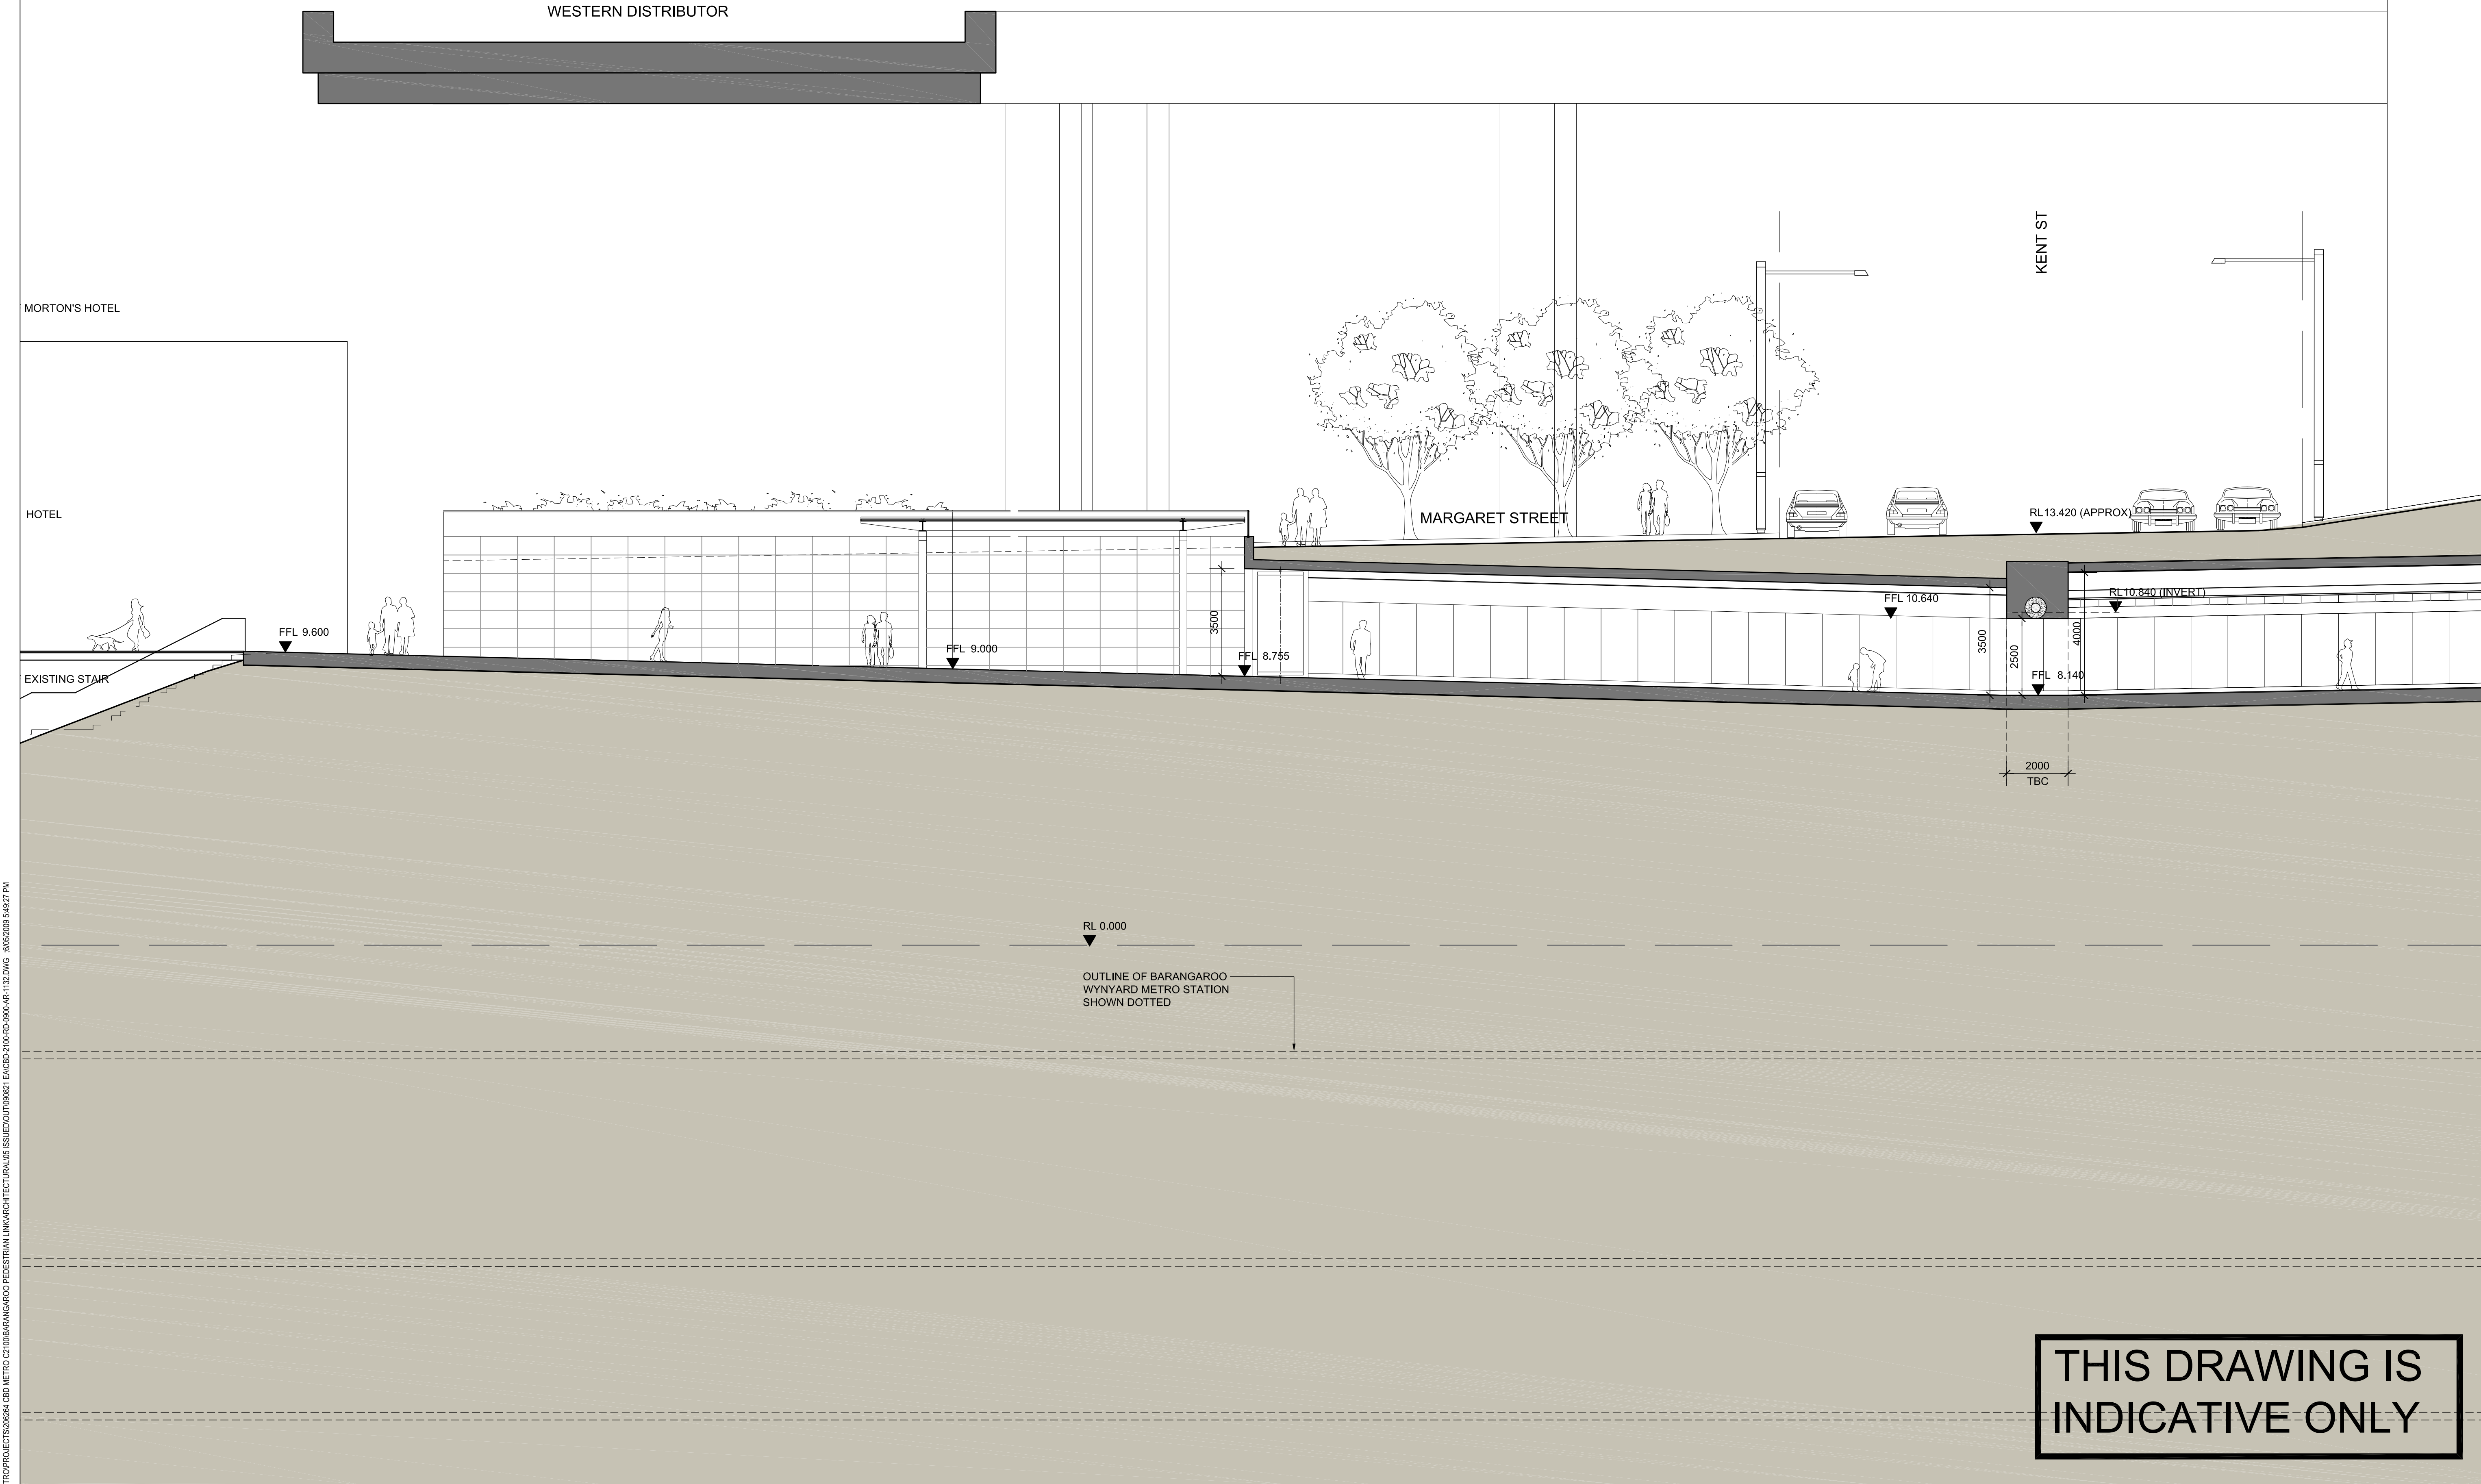

THIS DRAWING IS
INDICATIVE ONLY


					DISCLAIMER: THIS DRAWING IS PRELIMINARY. IT HAS BEEN ISSUED AS AN ADVANCE COPY FOR INFORMATION ONLY. IT IS WITHOUT FULL DESIGN COORDINATION OR RESOLUTION AND IT IS BASED ON PRELIMINARY SURVEY LEVELS. IT IS SUBJECT TO FURTHER DEVELOPMENT AND PBACH DOES NOT WARRANT COMPLIANCE WITH THE PRODUCT SPECIFICATION OR THE TA 2100 CONTRACT	THE INFORMATION SHOWN ON THIS DRAWING IS FOR THE PURPOSES OF THE CBD METRO PROJECT ONLY. NO WARRANTY IS GIVEN OR IMPLIED AS TO ITS SUITABILITY FOR ANY OTHER PURPOSE. APPROVED ORIGINAL OF THIS DRAWING SIGNED & DATED AS INDICATED BELOW <table><tr><td></td><td>PREPARED</td><td>CHECKED</td><td rowspan="3">PSC APPROVED</td></tr><tr><td>DESIGN</td><td></td><td></td></tr><tr><td>DRAFTING</td><td></td><td>DATE:</td></tr></table> Scales 1:100@A1 / 1:200@A3 0 2 4 6m						PREPARED	CHECKED	PSC APPROVED	DESIGN			DRAFTING		DATE:	Professional Services Contractor / Technical Advisor pbach PB ARUP COX HASSELL	Client SydneyMetro	Project Title CBD METRO		
	PREPARED	CHECKED	PSC APPROVED																						
DESIGN																									
DRAFTING		DATE:																							
					Drawing Title BARANGAROO PEDESTRIAN LINK SECTION A - DETAIL 3																				
					Status PRELIMINARY																				
					Dwg No. CBD-2100-RD-0900-AR-1132		Rev. 01																		
01	SM	18/08/09	ISSUED FOR EA		SM																				
No.	BY	DATE	DESCRIPTION		APPD																				

\\GLOBAL-ARUP.COM\ADMIN\ASIA\CBD METRO\PROJECTS\202624 CBD METRO CT101\BARANGAROO PEDESTRIAN LINK\ARCHITECTURAL\05 ISSUED OUT\090821 EACBD-2100-RD-0900-AR-1133.DWG 30/05/2026 5:48:27 PM

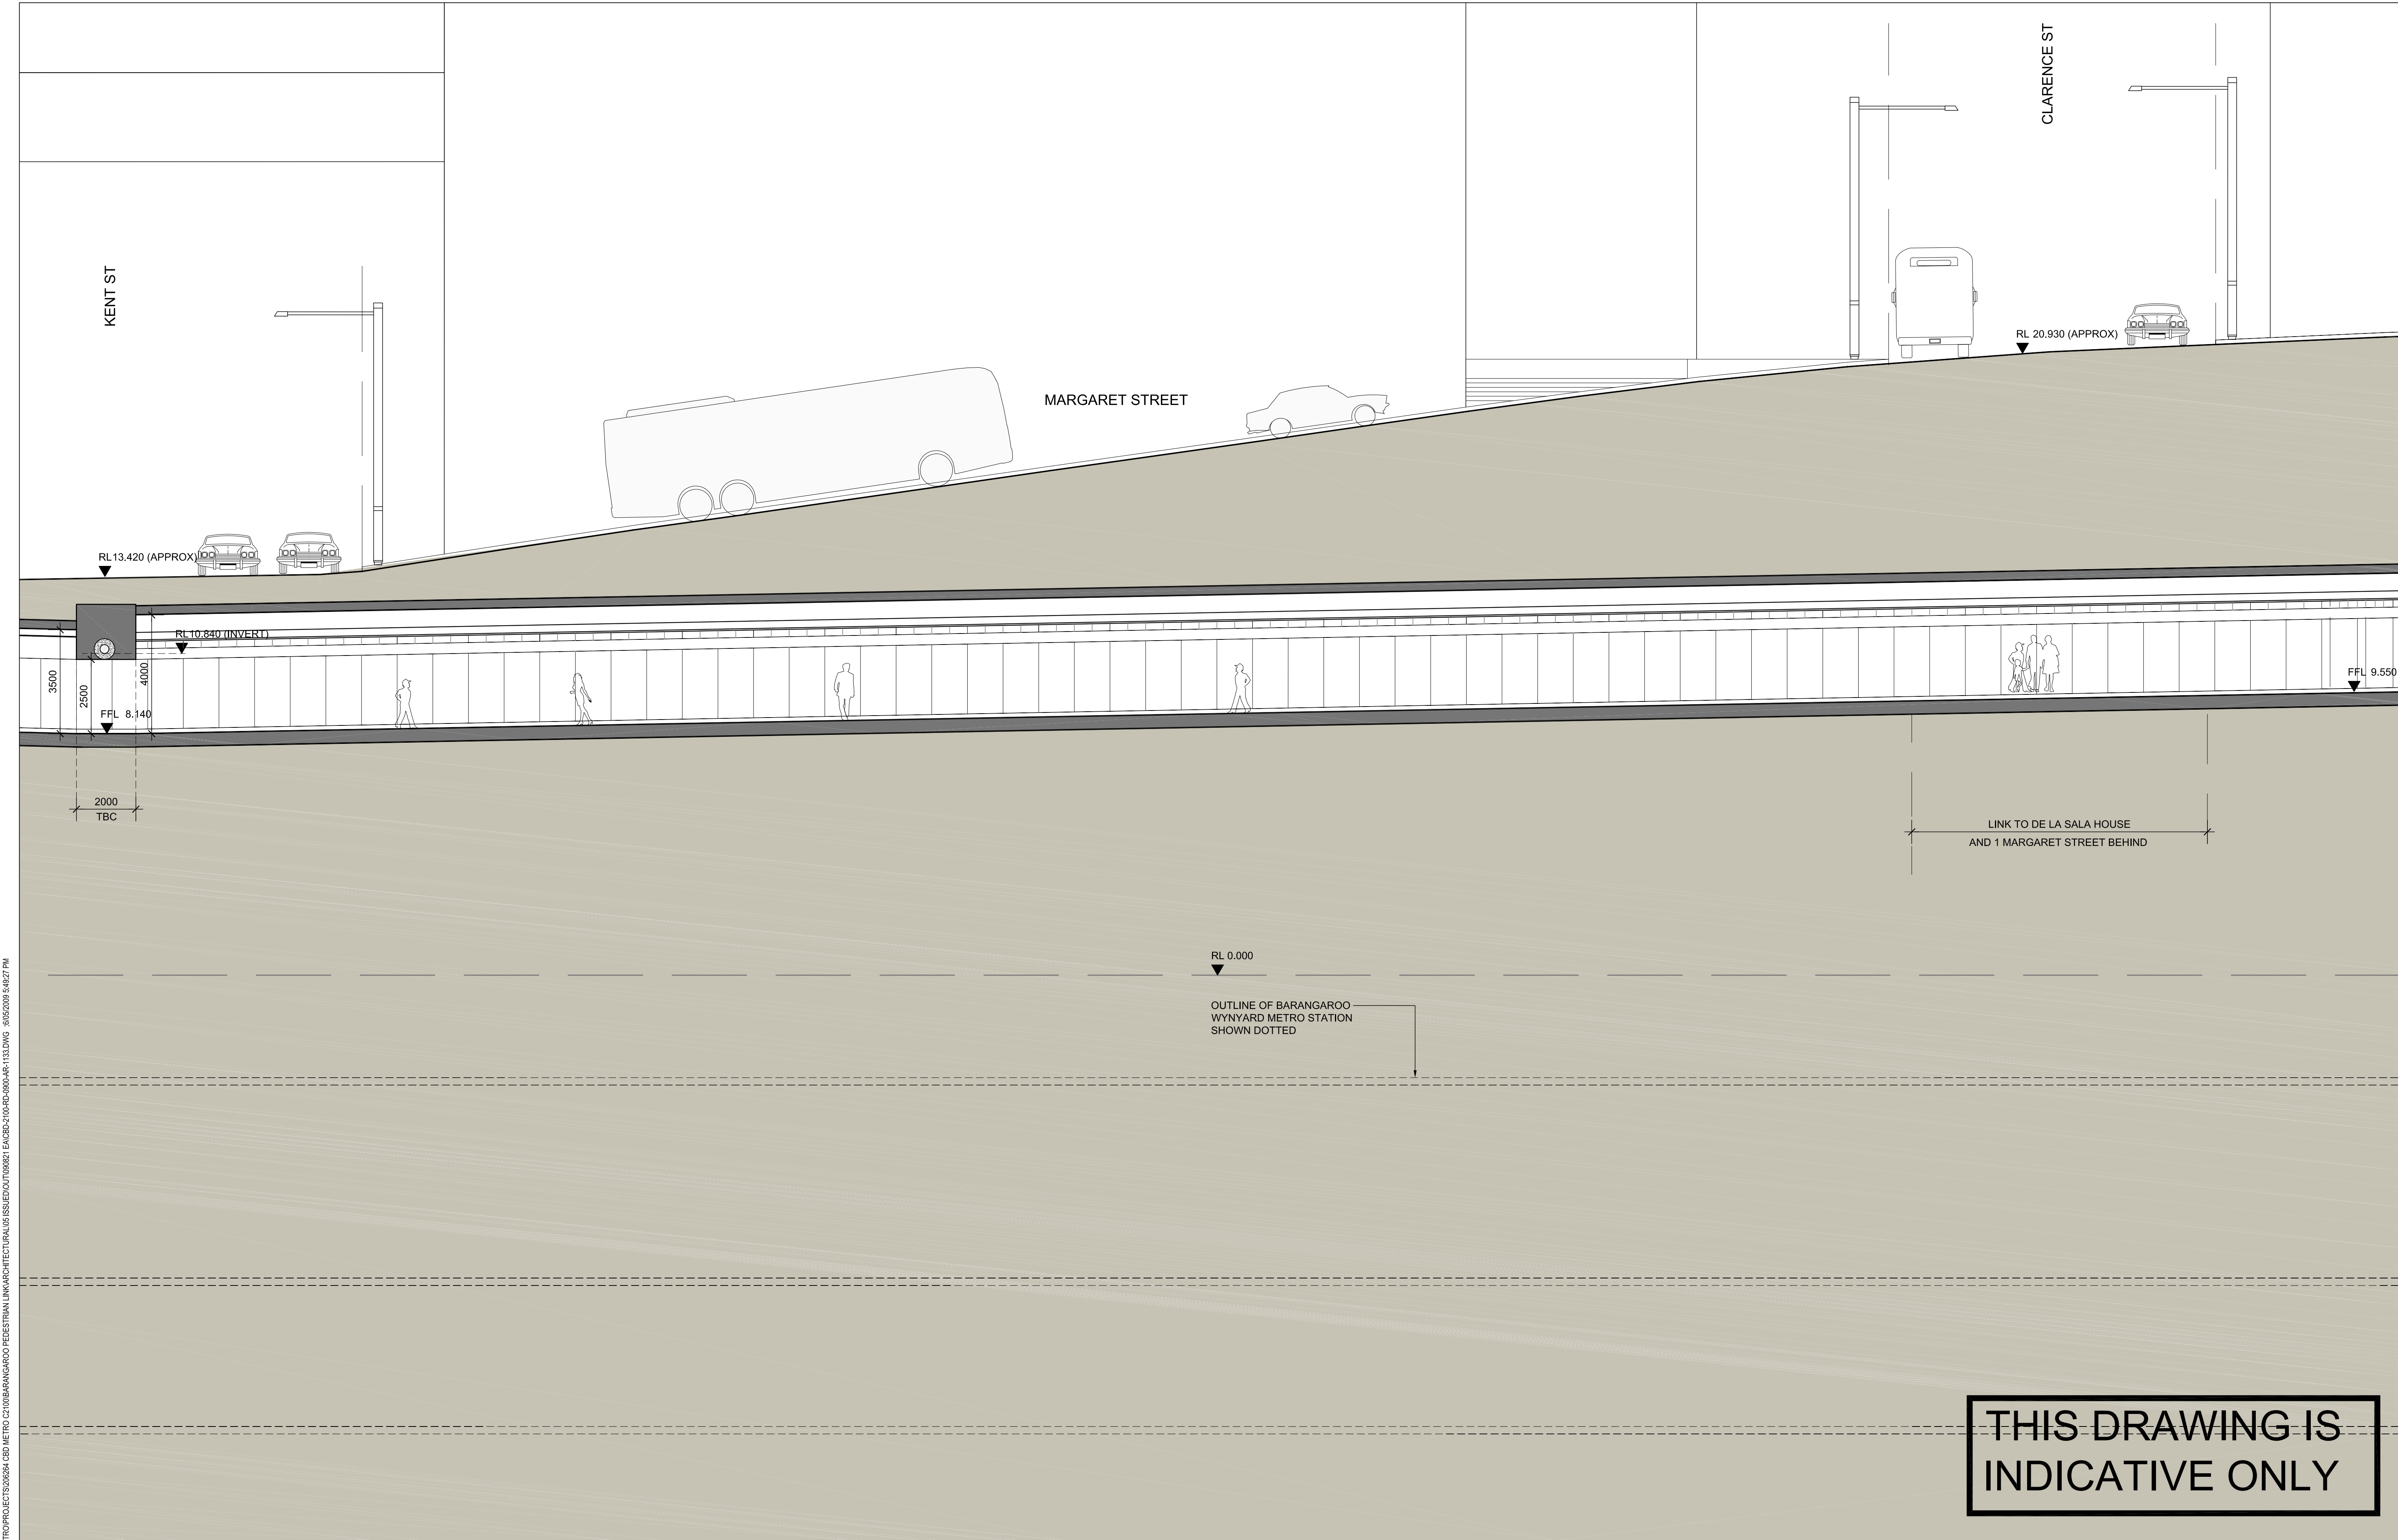


					DISCLAIMER: THIS DRAWING IS PRELIMINARY. IT HAS BEEN ISSUED AS AN ADVANCE COPY FOR INFORMATION ONLY. IT IS WITHOUT FULL DESIGN COORDINATION OR RESOLUTION AND IT IS BASED ON PRELIMINARY SURVEY LEVELS. IT IS SUBJECT TO FURTHER DEVELOPMENT AND PBACH DOES NOT WARRANT COMPLIANCE WITH THE PRODUCT SPECIFICATION OR THE TA 2100 CONTRACT		THE INFORMATION SHOWN ON THIS DRAWING IS FOR THE PURPOSES OF THE CBD METRO PROJECT ONLY. NO WARRANTY IS GIVEN OR IMPLIED AS TO ITS SUITABILITY FOR ANY OTHER PURPOSE. APPROVED ORIGINAL OF THIS DRAWING SIGNED & DATED AS INDICATED BELOW <table><tr><td></td><td>PREPARED</td><td>CHECKED</td><td>PSC APPROVED</td></tr><tr><td>DESIGN</td><td></td><td></td><td></td></tr><tr><td>DRAFTING</td><td></td><td></td><td>DATE:</td></tr></table> Scales 1:100@A1 / 1:200@A3 0 2 4 6m			PREPARED	CHECKED	PSC APPROVED	DESIGN				DRAFTING			DATE:	Professional Services Contractor / Technical Advisor	
	PREPARED	CHECKED	PSC APPROVED																			
DESIGN																						
DRAFTING			DATE:																			

\\GLOBAL-ARUP.COM\ADMIN\ASIA\CBD METRO\PROJECTS\206264 CBD METRO CT 101\BARANGAROO PEDESTRIAN LINK\ARCHITECTURAL\5 ISSUED OUT\090621 CACBD-2100-RD-0900-AR-113A.DWG 30/05/2009 5:48:27 PM

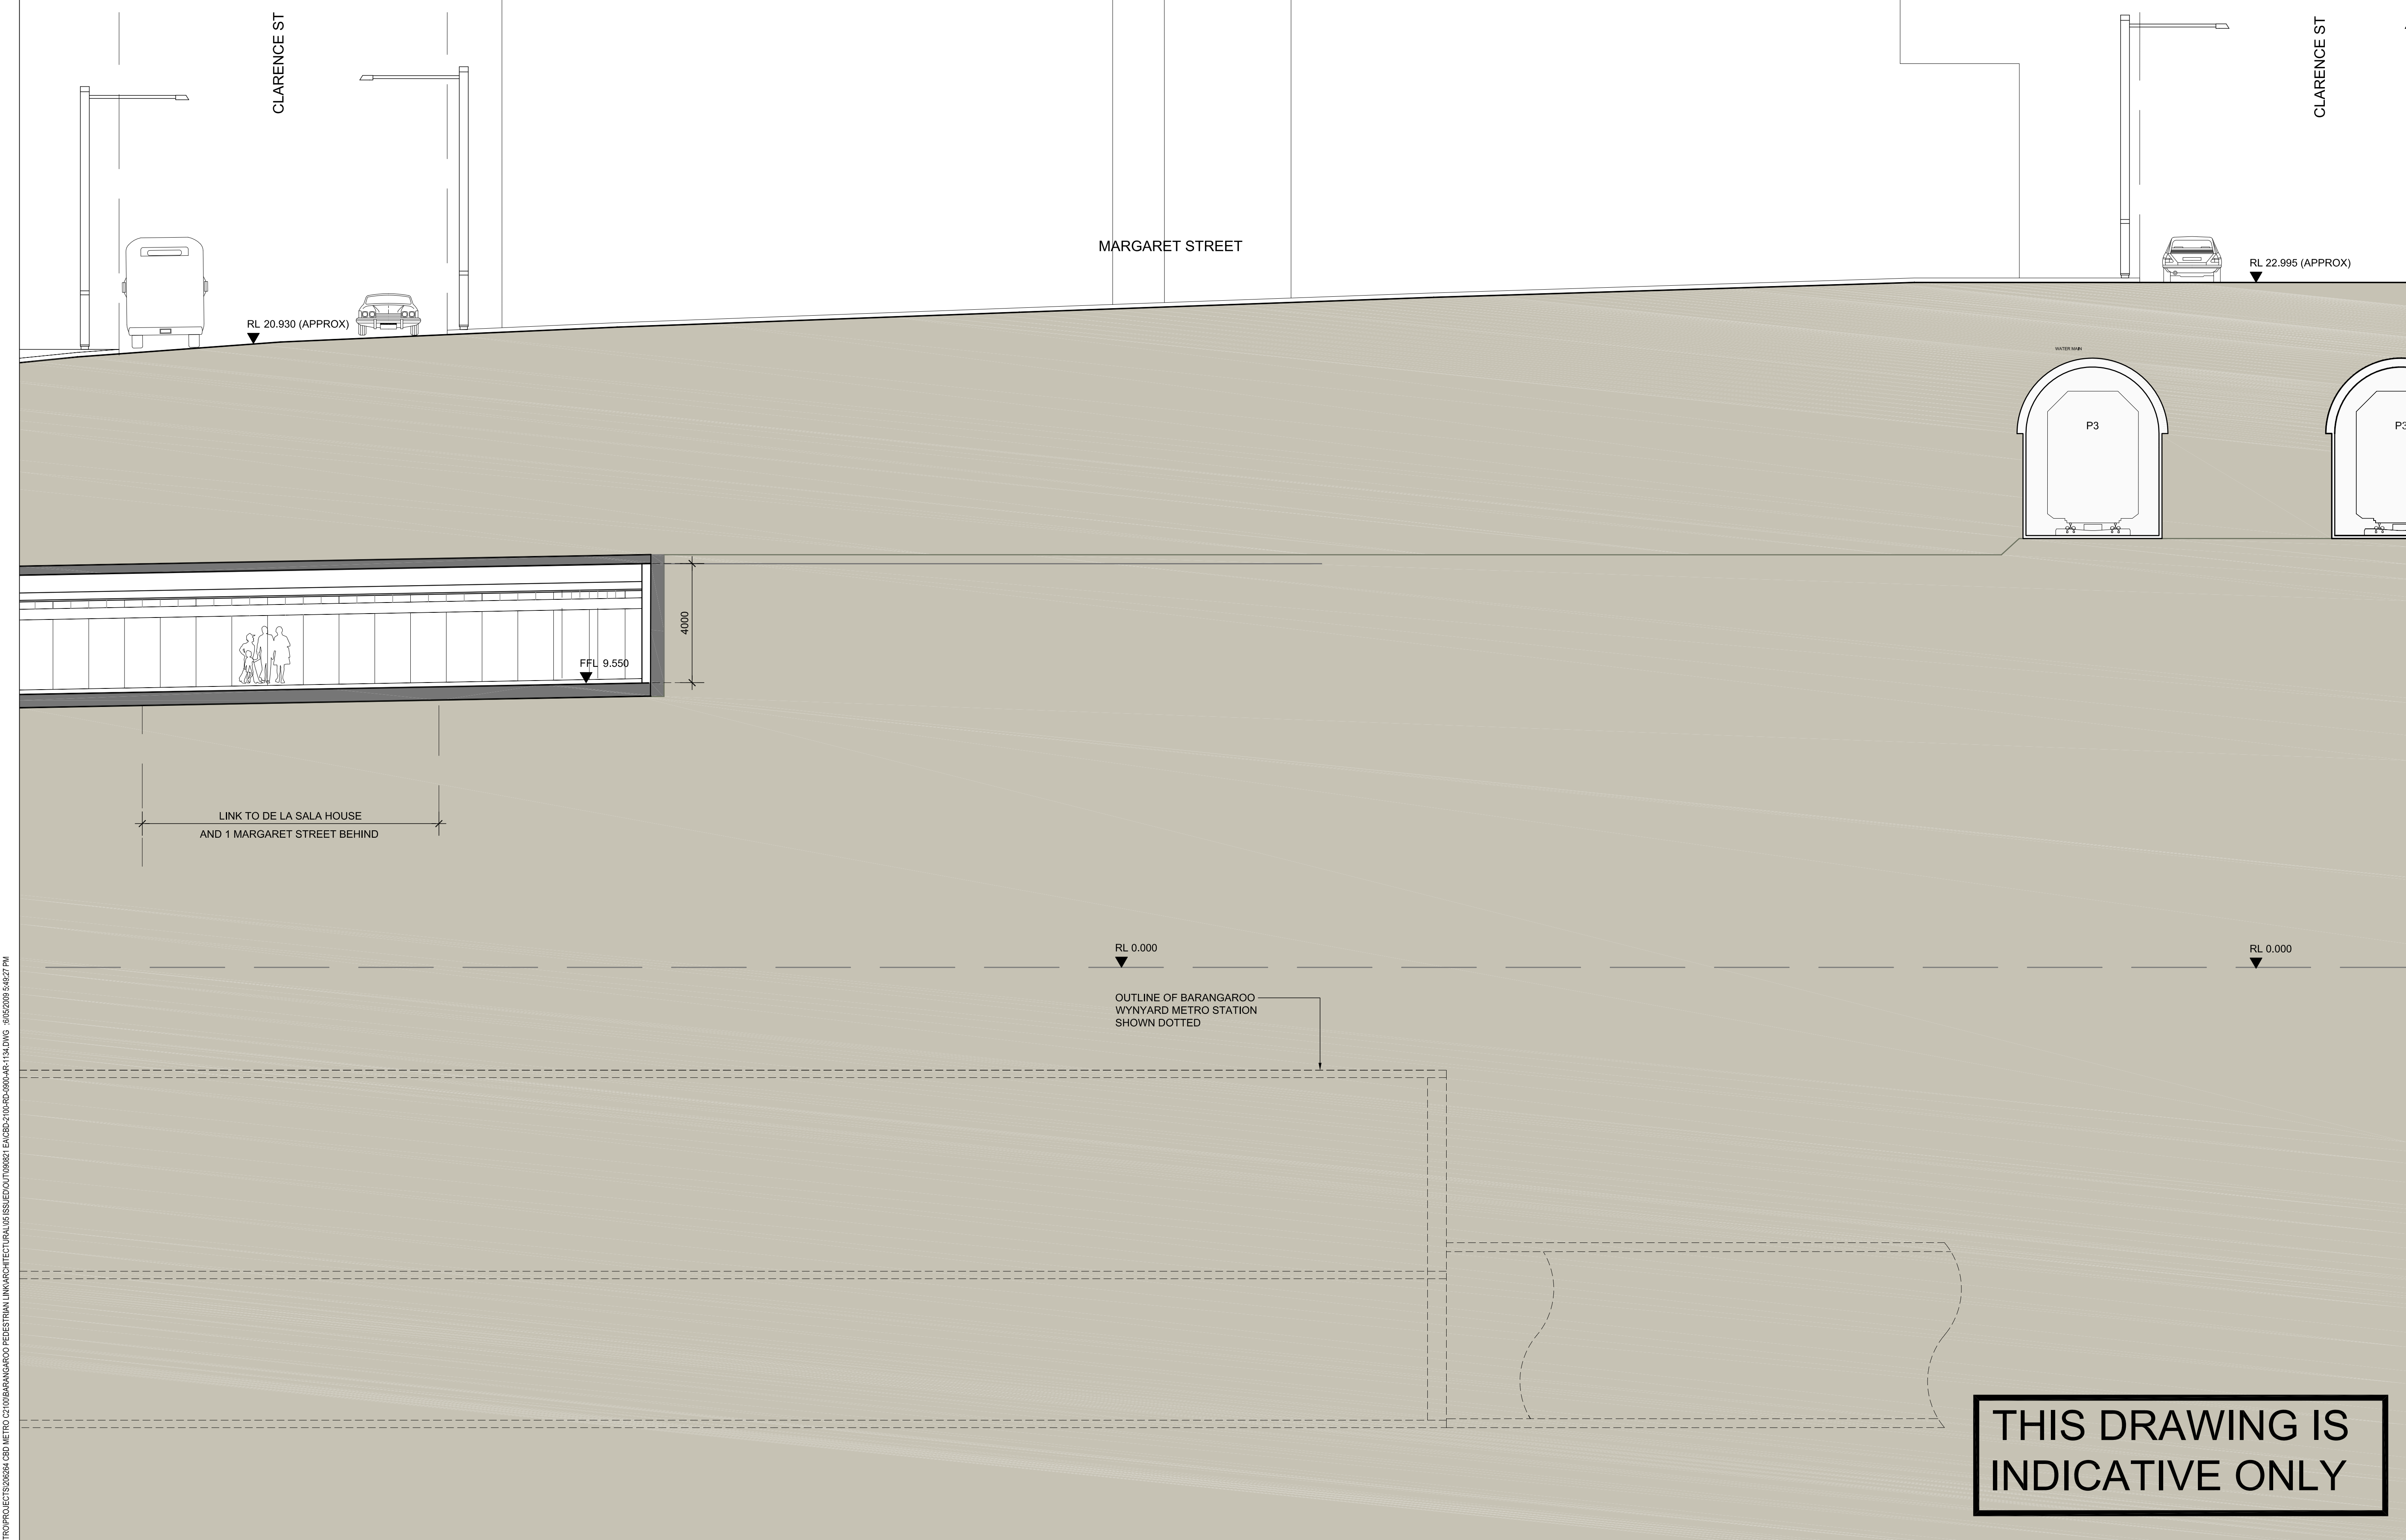

				DISCLAIMER: THIS DRAWING IS PRELIMINARY. IT HAS BEEN ISSUED AS AN ADVANCE COPY FOR INFORMATION ONLY. IT IS WITHOUT FULL DESIGN COORDINATION OR RESOLUTION AND IT IS BASED ON PRELIMINARY SURVEY LEVELS. IT IS SUBJECT TO FURTHER DEVELOPMENT AND PBACH DOES NOT WARRANT COMPLIANCE WITH THE PRODUCT SPECIFICATION OR THE TA 2100 CONTRACT				THE INFORMATION SHOWN ON THIS DRAWING IS FOR THE PURPOSES OF THE CBD METRO PROJECT ONLY. NO WARRANTY IS GIVEN OR IMPLIED AS TO ITS SUITABILITY FOR ANY OTHER PURPOSE.				Professional Services Contractor / Technical Advisor		Client		Project Title CBD METRO					
								APPROVED ORIGINAL OF THIS DRAWING SIGNED & DATED AS INDICATED BELOW								Drawing Title BARANGAROO PEDESTRIAN LINK SECTION A - DETAIL 5					
								DESIGN		PREPARED		CHECKED		PSC APPROVED							
								DRAFTING						DATE:							
								Scales		1:100@A1 / 1:200@A3											

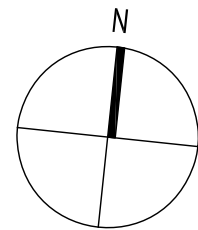

Scales 1:100@A1 / 1:200@A3



Professional Services Contractor /
Technical Advisor

pbach
PB | ARUP | COX | HASSELL

Client

Sydney Metro

Project Title
CBD METRO


Drawing Title
BARANGAROO PEDESTRIAN LINK
SECTION A - DETAIL 5

Status
PRELIMINARY

Dwg No.
CBD-2100-RD-0900-AR-1134

Rev.
01

\\GLOBAL01\p01\australia\cbdm\metro\projects\2009\cbd\metro\c2100\barangaroo\pedestrian\link\architectural\06\issued\01\06021_EA\CB2100-RD-0900-AR-2120.DWG - 30/05/2009 5:49:27 PM

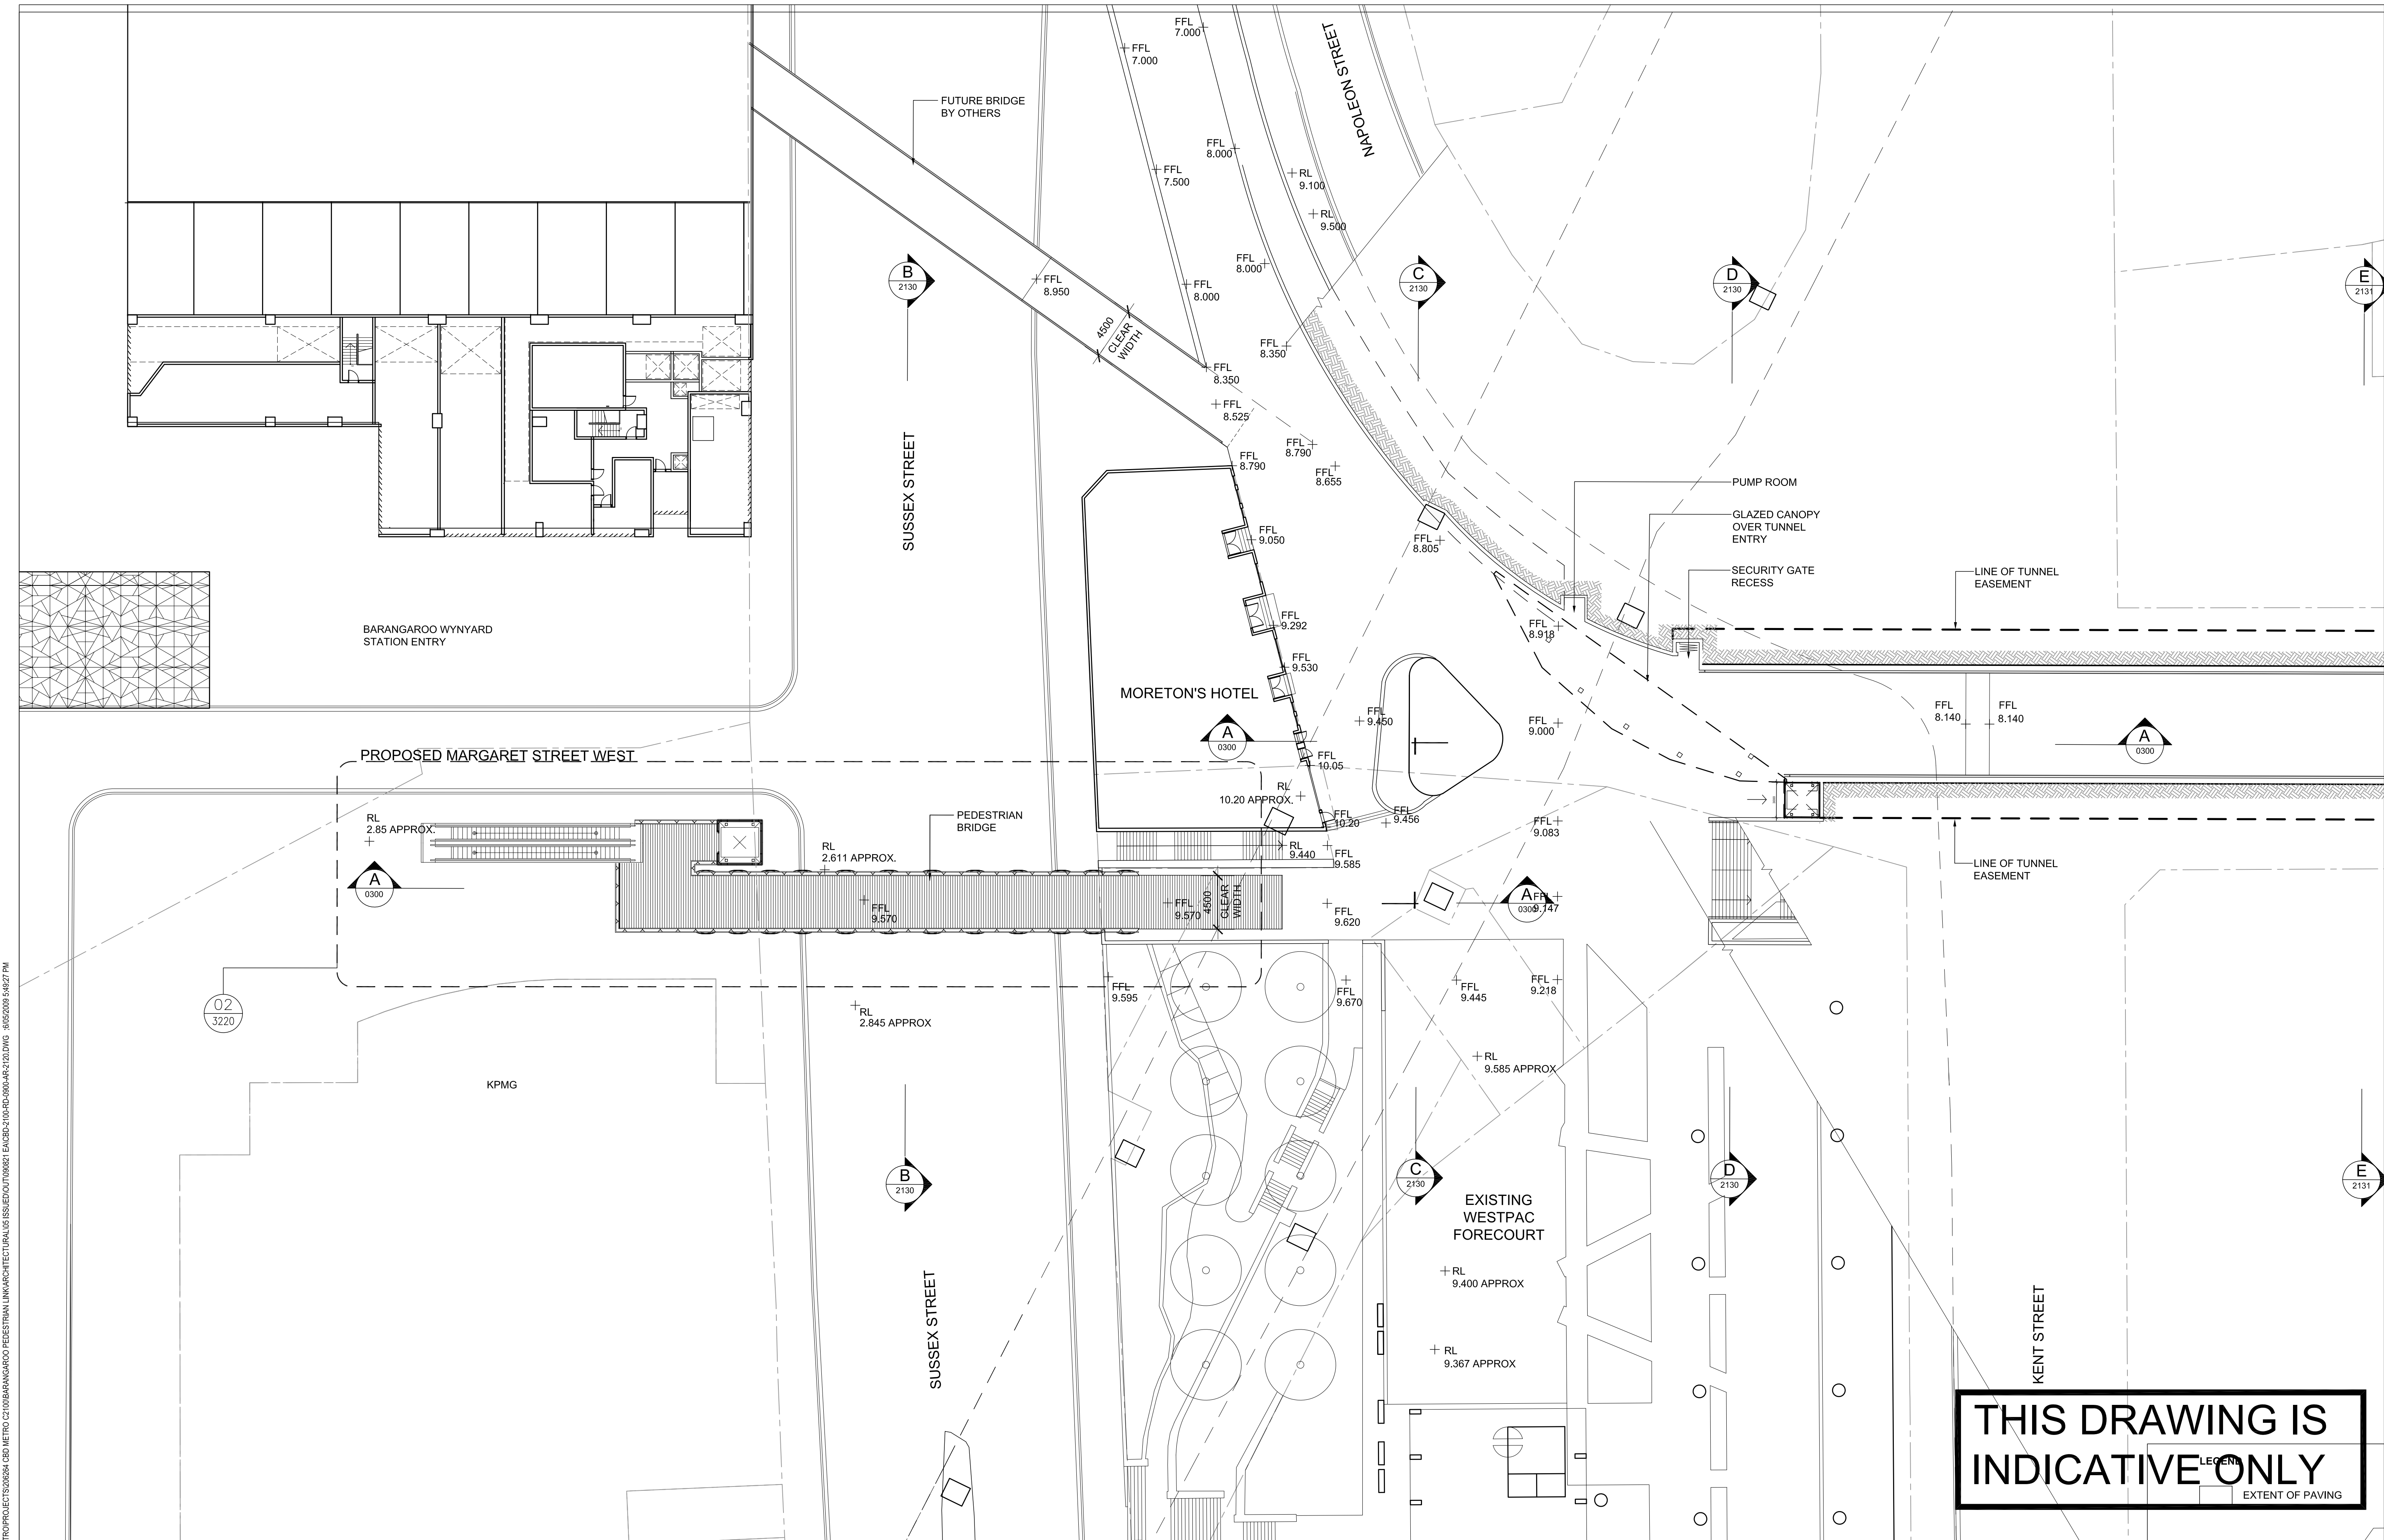

01	SM	18/08/09	ISSUED FOR EA	SM
No.	BY	DATE	DESCRIPTION	APPD

DISCLAIMER: THIS DRAWING IS PRELIMINARY. IT HAS BEEN ISSUED AS AN ADVANCE COPY FOR INFORMATION ONLY. IT IS WITHOUT FULL DESIGN COORDINATION OR RESOLUTION AND IT IS BASED ON PRELIMINARY SURVEY LEVELS. IT IS SUBJECT TO FURTHER DEVELOPMENT AND PBACH DOES NOT WARRANT COMPLIANCE WITH THE PRODUCT SPECIFICATION OR THE TA2100 CONTRACT

N

THE INFORMATION SHOWN ON THIS DRAWING IS FOR THE PURPOSES OF THE CBD METRO PROJECT ONLY. NO WARRANTY IS GIVEN OR IMPLIED AS TO ITS SUITABILITY FOR ANY OTHER PURPOSE.			
APPROVED ORIGINAL OF THIS DRAWING SIGNED & DATED AS INDICATED BELOW			
DESIGN	PREPARED	CHECKED	PSC APPROVED
DRAFTING			DATE:
Scales 1:250@A1 / 1:500@A3			

0 5 10 15m

Professional Services Contractor / Technical Advisor


pbach
PB | ARUP | COX | HASSELL

Client


Sydney Metro

Project Title	CBD METRO		
Drawing Title	BARANGAROO PEDESTRIAN LINK SUB-SURFACE PLAN - WESTPAC PLAZA		
Status	PRELIMINARY	Dwg No.	CBD-2100-RD-0900-AR-2120
		Rev	01


UGLOBAL\RP COM\AUSTRALASIA\CBDMETRO\PROJECTS\202654 CBD METRO C2100\BARANGAROO PEDESTRIAN LINK\ARCHITECTURAL\5 ISSUED\OUT\090621 EACBD-2100-RD-0900-AR-2130.DWG 6/05/2019 5:48:27 PM

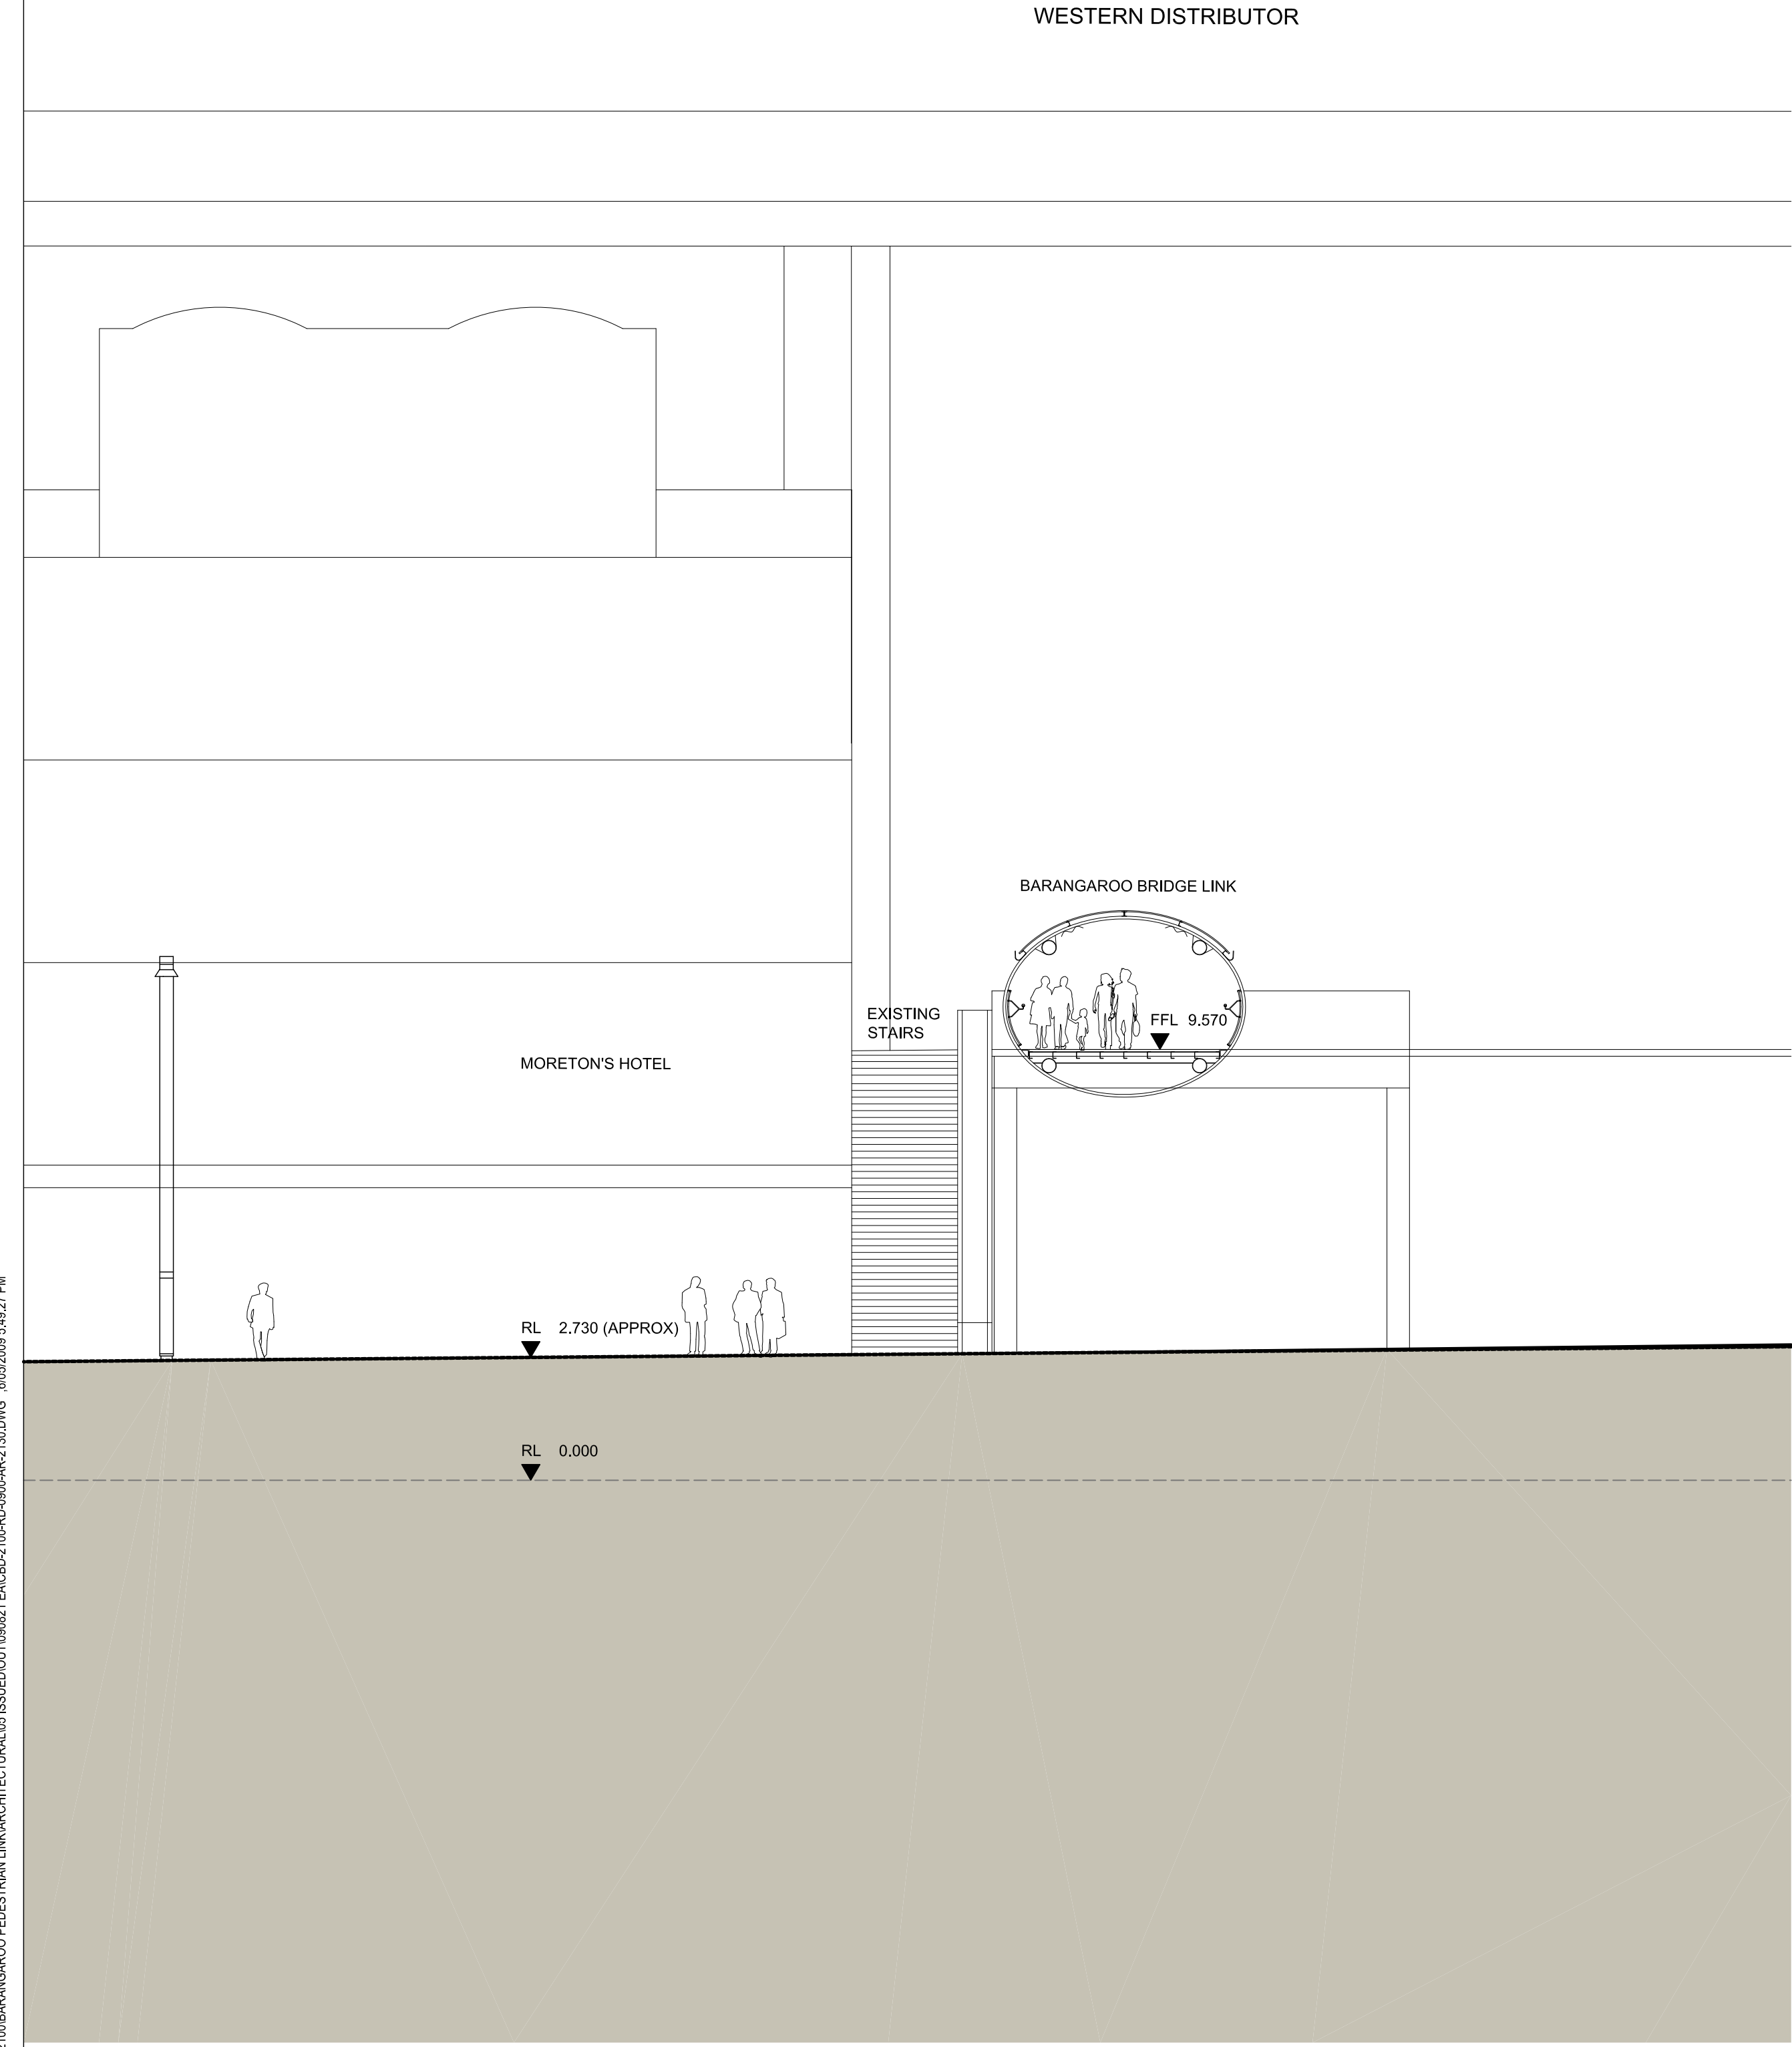

01 SECTION B-B

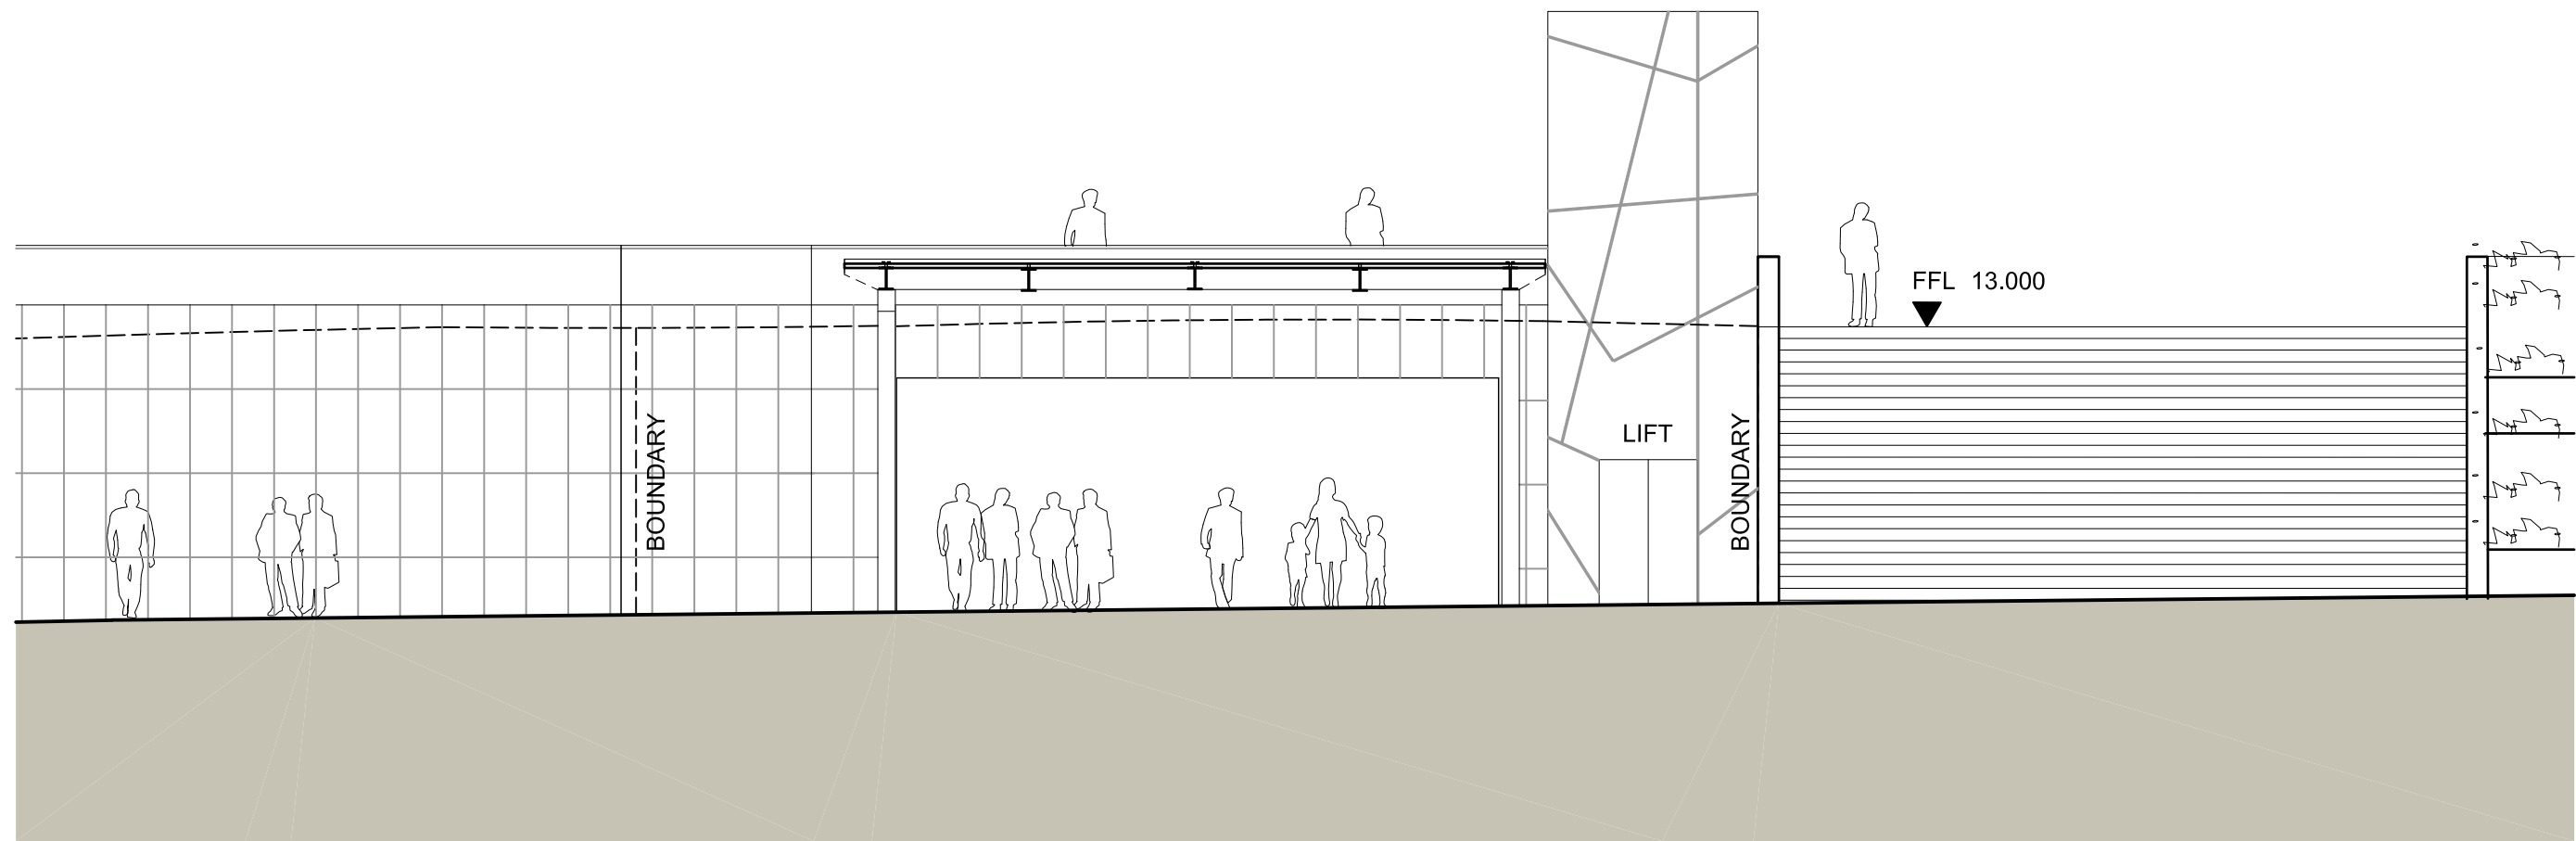

02 SECTION C-C

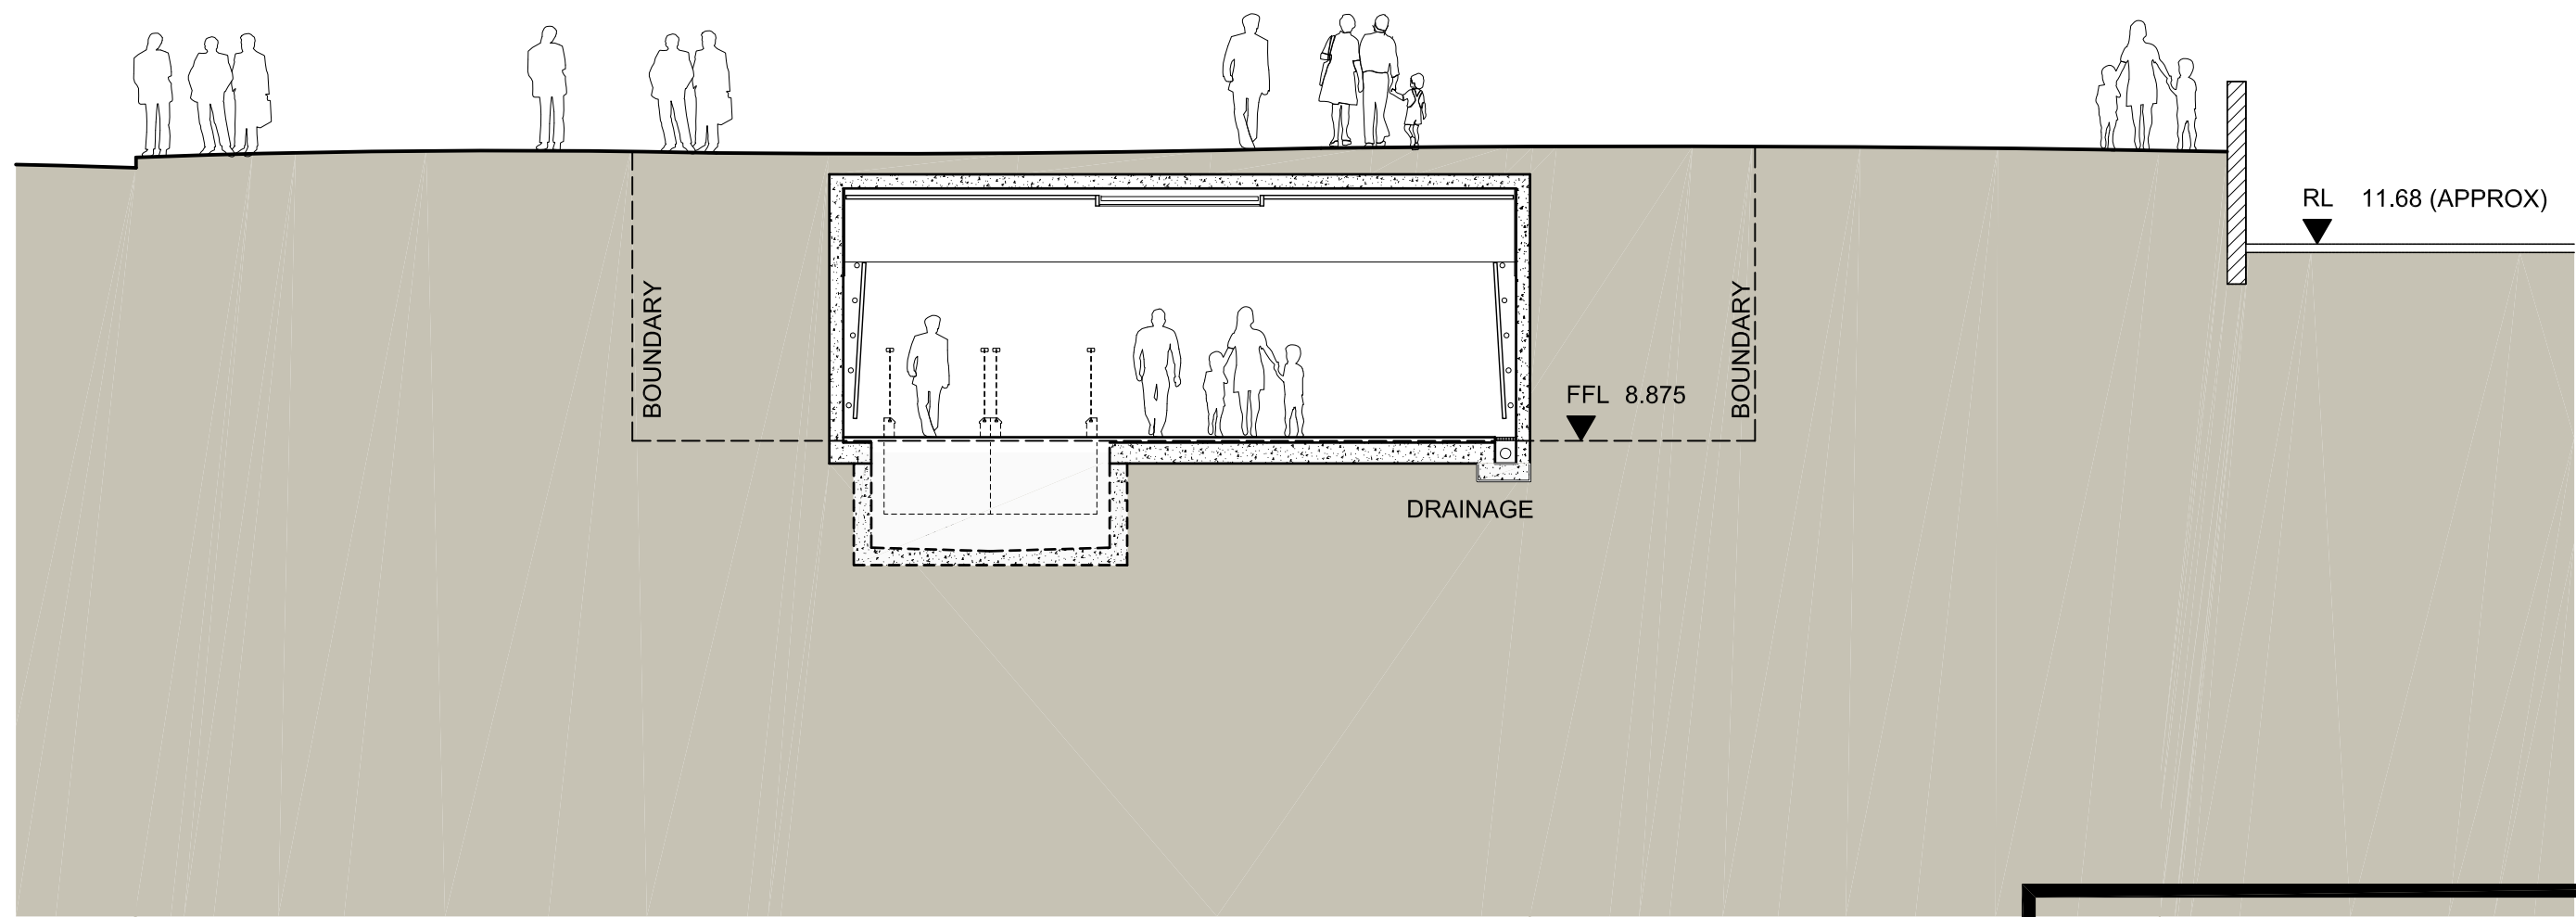


03 SECTION D-D

THIS DRAWING IS
INDICATIVE ONLY

01	SM	18/08/09	ISSUED FOR EA	SM
No.	BY	DATE	DESCRIPTION	APPD

DISCLAIMER: THIS DRAWING IS PRELIMINARY. IT HAS BEEN ISSUED AS AN ADVANCE COPY FOR INFORMATION ONLY. IT IS WITHOUT FULL DESIGN COORDINATION OR RESOLUTION AND IT IS BASED ON PRELIMINARY SURVEY LEVELS. IT IS SUBJECT TO FURTHER DEVELOPMENT AND PBACH DOES NOT WARRANT COMPLIANCE WITH THE PRODUCT SPECIFICATION OR THE TA 2100 CONTRACT.

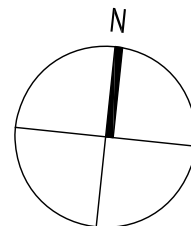

THE INFORMATION SHOWN ON THIS DRAWING IS FOR THE PURPOSES OF THE CBD METRO PROJECT ONLY. NO WARRANTY IS GIVEN OR IMPLIED AS TO ITS SUITABILITY FOR ANY OTHER PURPOSE.			
APPROVED ORIGINAL OF THIS DRAWING SIGNED & DATED AS INDICATED BELOW			
DESIGN	PREPARED	CHECKED	PSC APPROVED
DRAFTING			DATE:
Scales 1:100@A1 / 1:200@A3			




Professional Services Contractor /
Technical Advisor

pbach
PB | ARUP | COX | HASSELL


Client

Sydney Metro

Project Title CBD METRO		
Drawing Title BARANGAROO PEDESTRIAN LINK CROSS SECTIONS		
Status PRELIMINARY	Org No. CBD-2100-RD-0900-AR-2130	Rev. 01

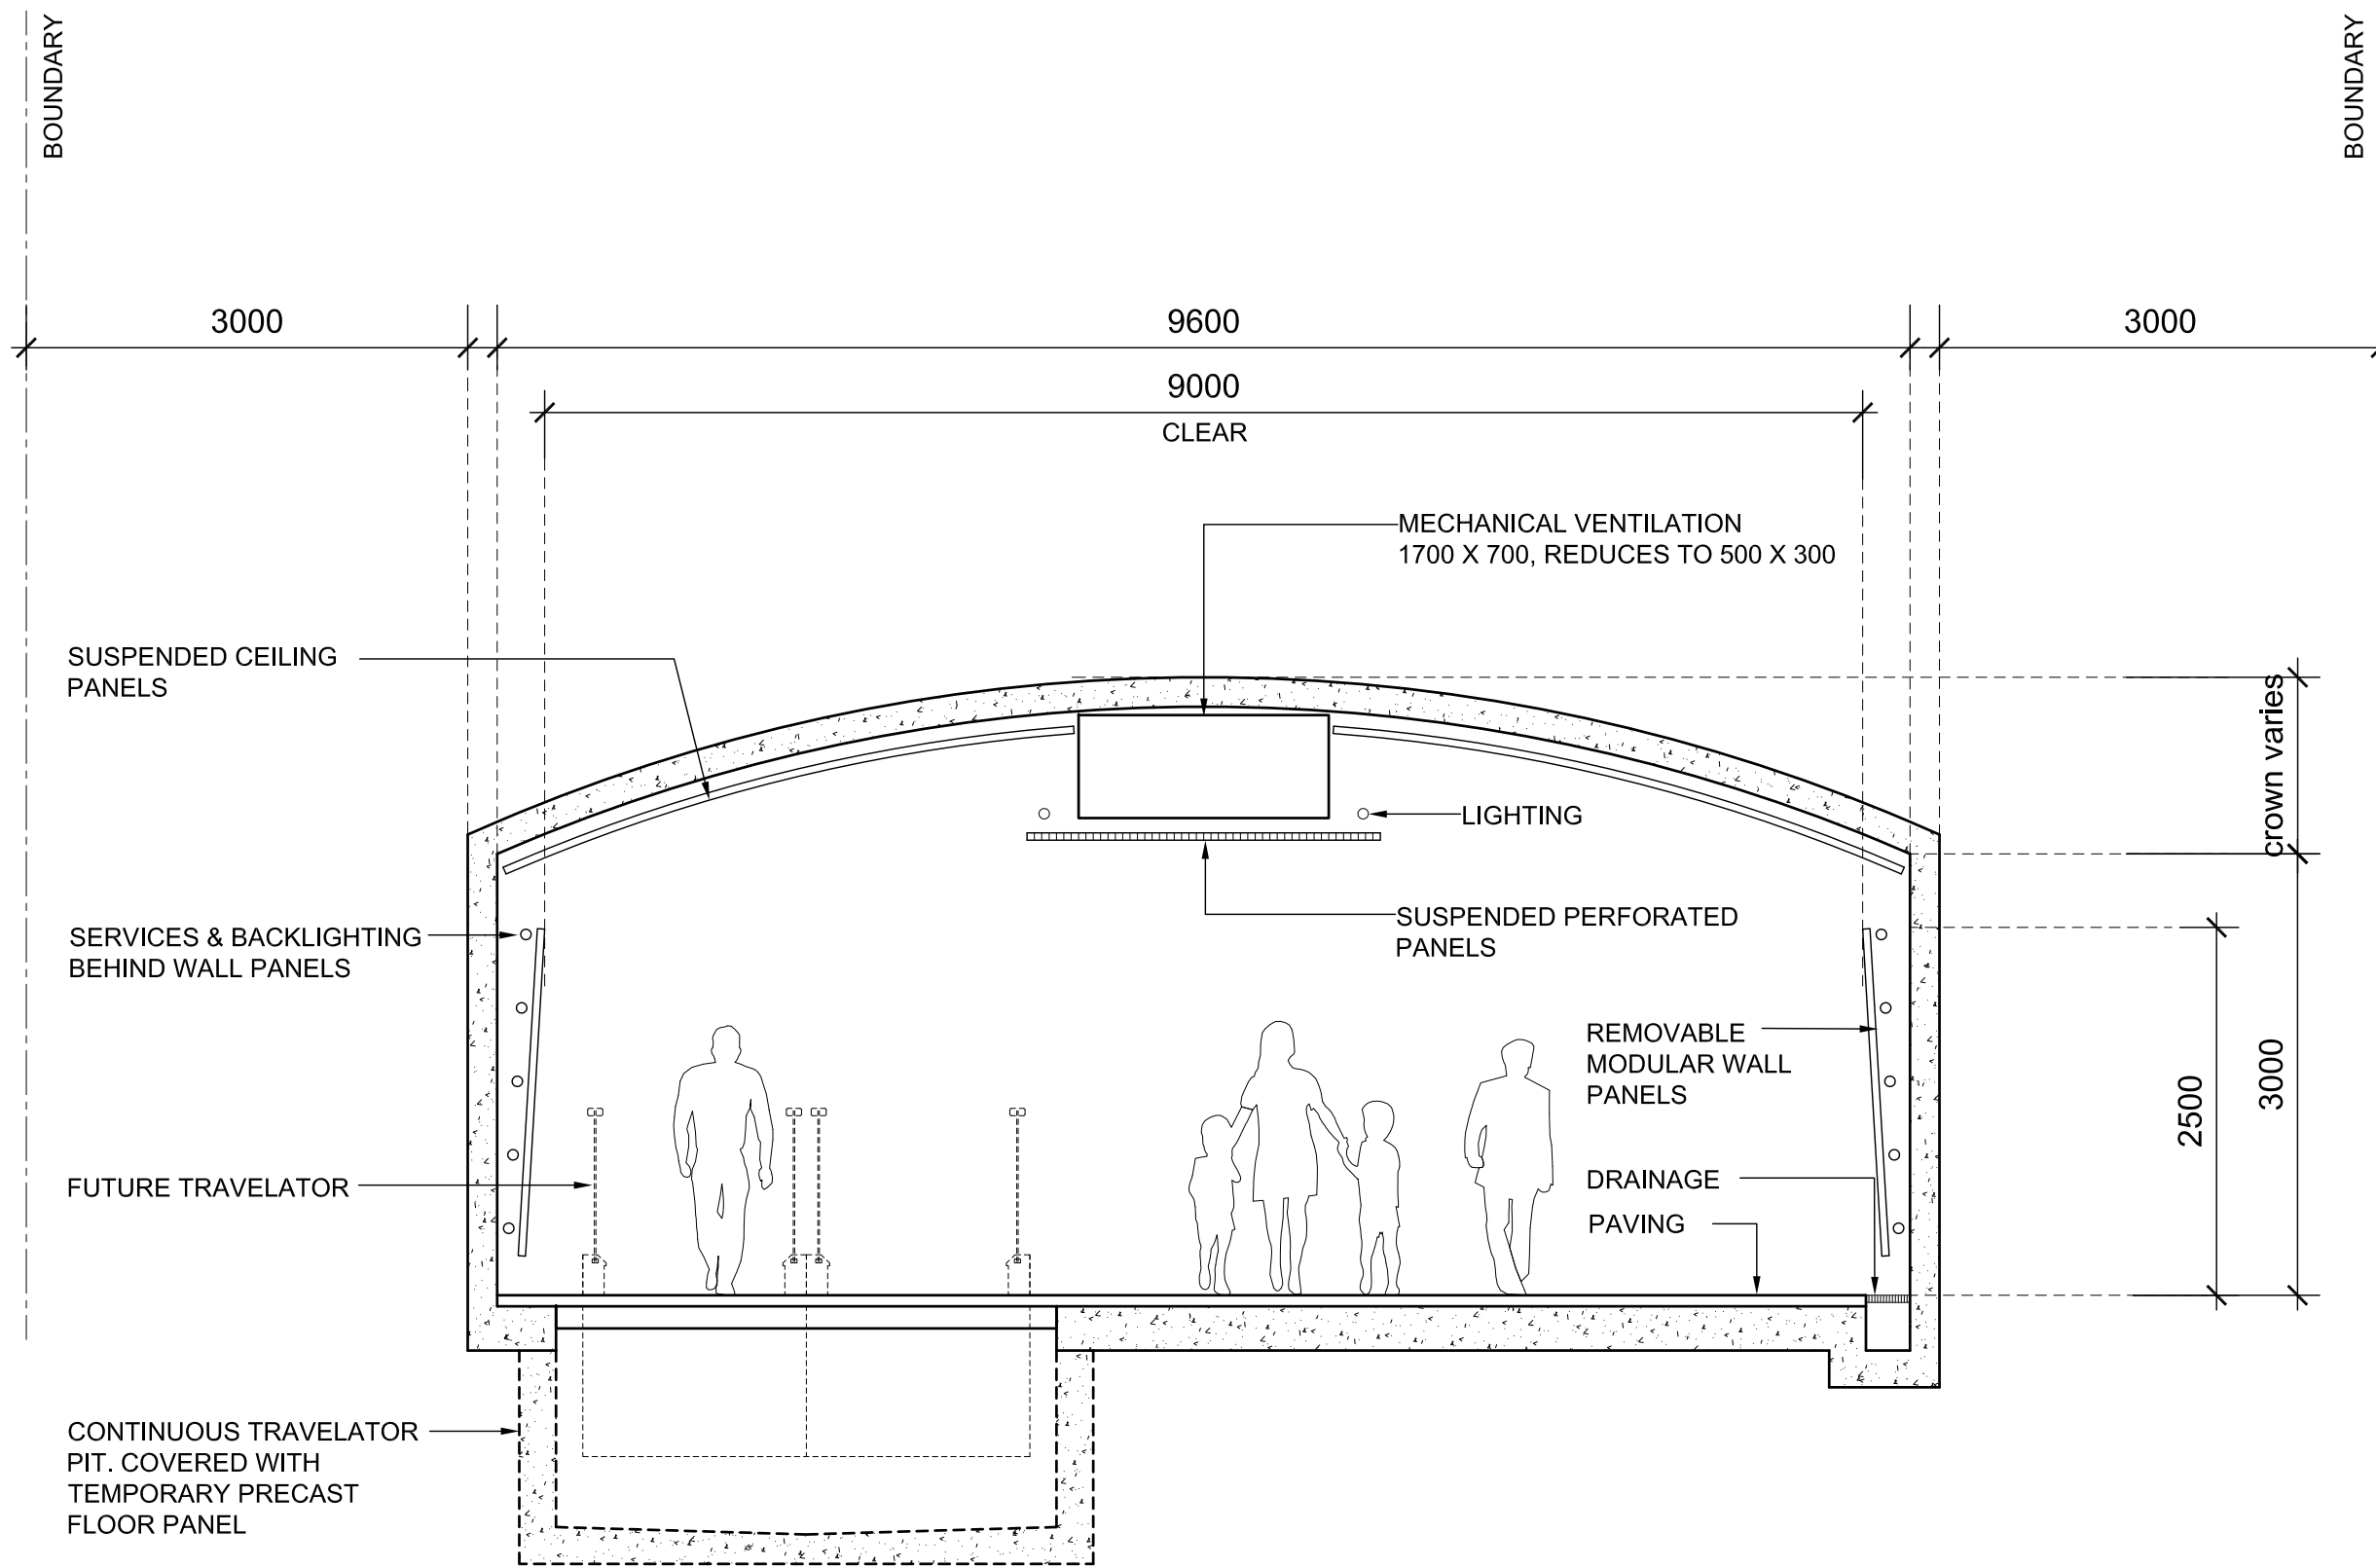

01 TYPICAL TUNNEL SECTION

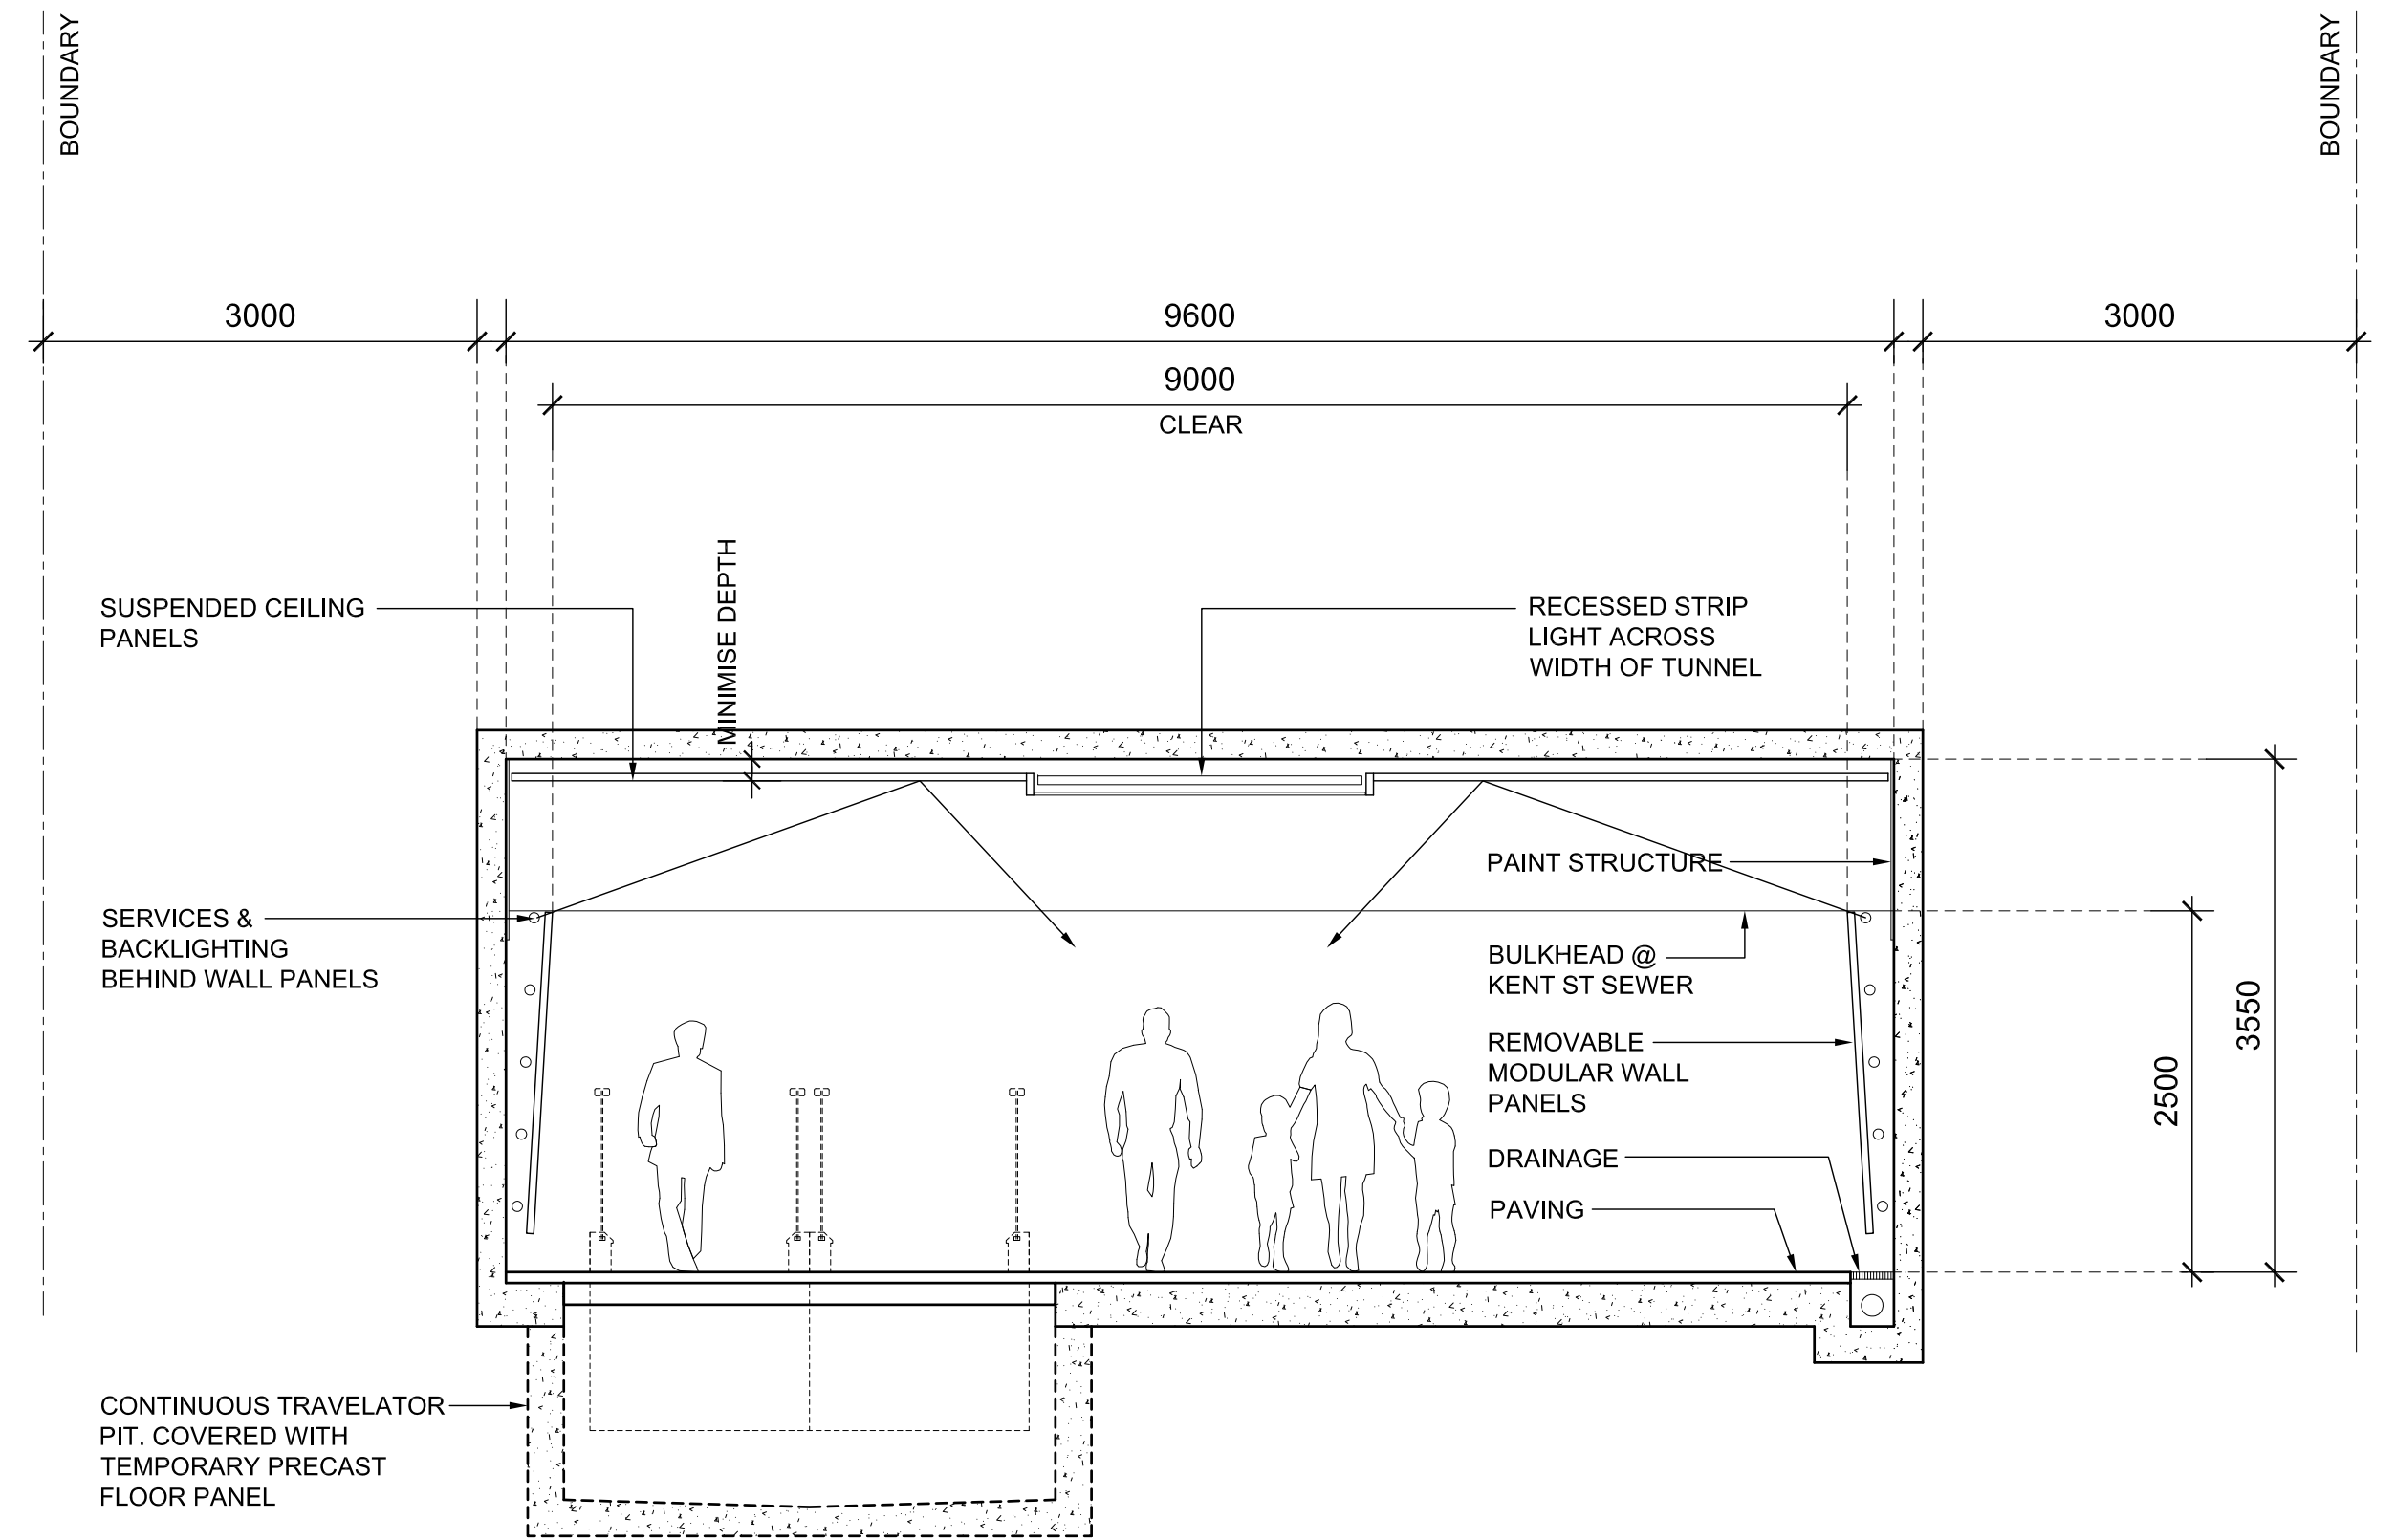

02 CUT & COVER CONSTRUCTION @ EAST END OF TUNNEL

THIS DRAWING IS
INDICATIVE ONLY

J:\2026\ CBD METRO C210\BARANGAROO PEDESTRIAN LINK\ARCHITECTURAL\ISSUED OUT\09027 EUCB-2100-RD-0900-AR-3130.DWG 26/05/2025 5:40:27 PM

01	SM	18/08/09	ISSUED FOR EA	SM
No.	BY	DATE	DESCRIPTION	APPD

DISCLAIMER: THIS DRAWING IS PRELIMINARY. IT HAS BEEN ISSUED AS AN ADVANCE COPY FOR INFORMATION ONLY. IT IS WITHOUT FULL DESIGN COORDINATION OR RESOLUTION AND IT IS BASED ON PRELIMINARY SURVEY LEVELS. IT IS SUBJECT TO FURTHER DEVELOPMENT AND PBACH DOES NOT WARRANT COMPLIANCE WITH THE PRODUCT SPECIFICATION OR THE TA 2100 CONTRACT

THE INFORMATION SHOWN ON THIS DRAWING IS FOR THE PURPOSES OF THE CBD METRO PROJECT ONLY. NO WARRANTY IS GIVEN OR IMPLIED AS TO ITS SUITABILITY FOR ANY OTHER PURPOSE.		
APPROVED ORIGINAL OF THIS DRAWING SIGNED & DATED AS INDICATED BELOW		
DESIGN	PREPARED	CHECKED
DRAFTING		PSC APPROVED
Scales 1:50@A1 / 1:100@A3		DATE:
0 1 2 3m		

Professional Services Contractor / Technical Advisor


pbach
PB | ARUP | COX | HASSELL

Client


SydneyMetro

Project Title CBD METRO		
Drawing Title BARANGAROO PEDESTRIAN LINK TYPICAL TUNNEL SECTION CUT & COVER CONSTRUCTION		
Status PRELIMINARY	Dwg No. CBD-2100-RD-0900-AR-3130	Rev. 01


03 ROOF PLAN

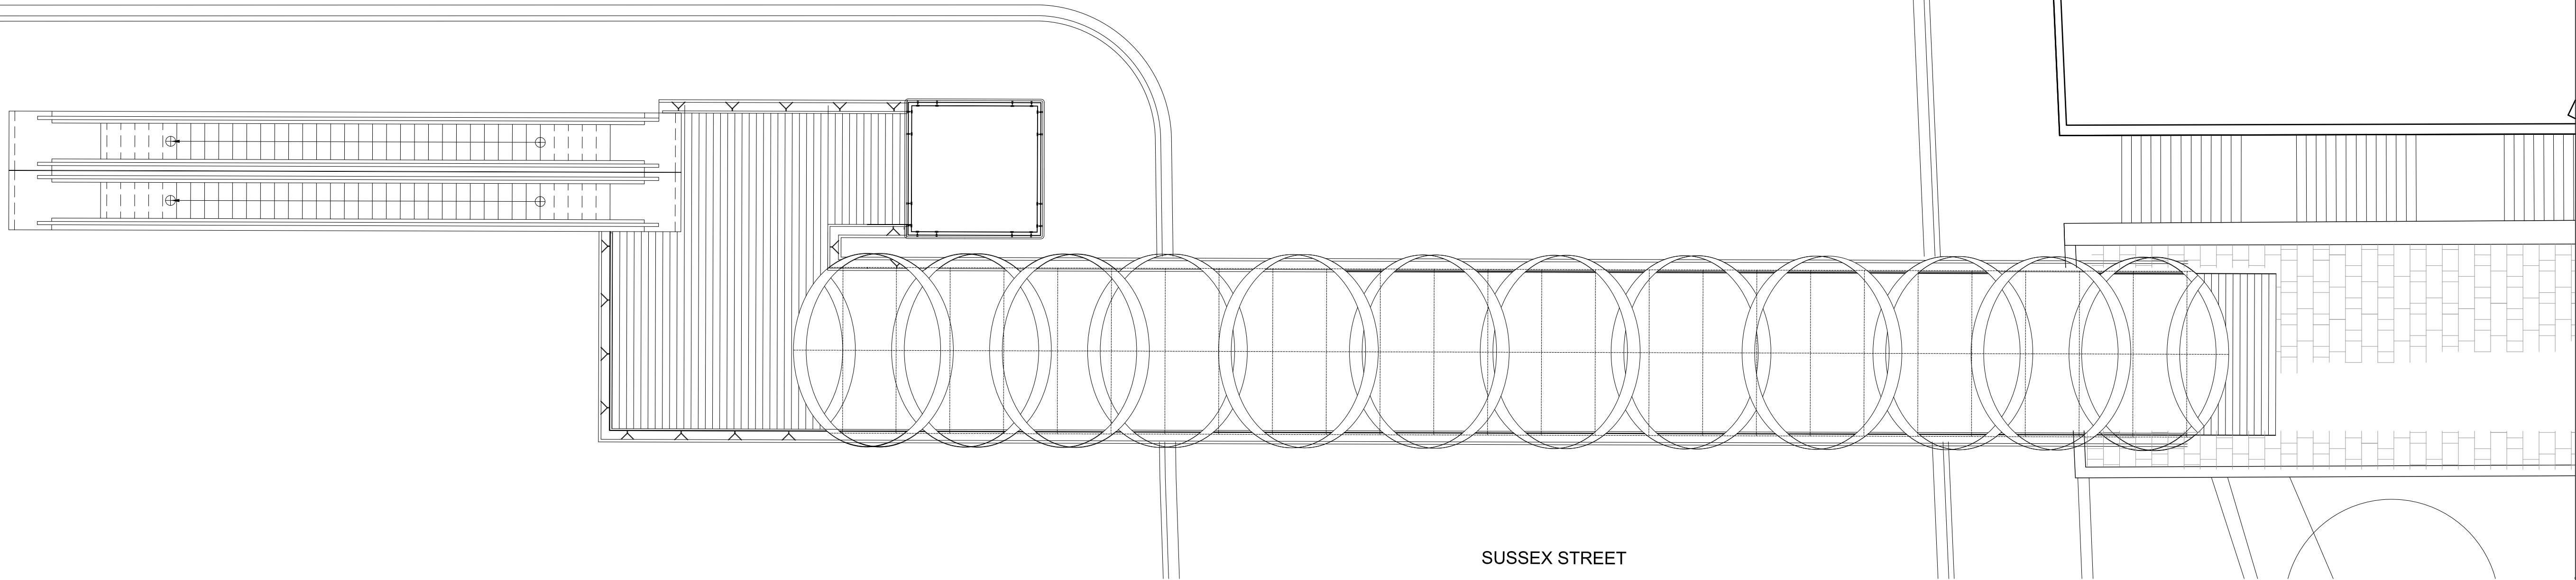

02 BRIDGE LEVEL PLAN

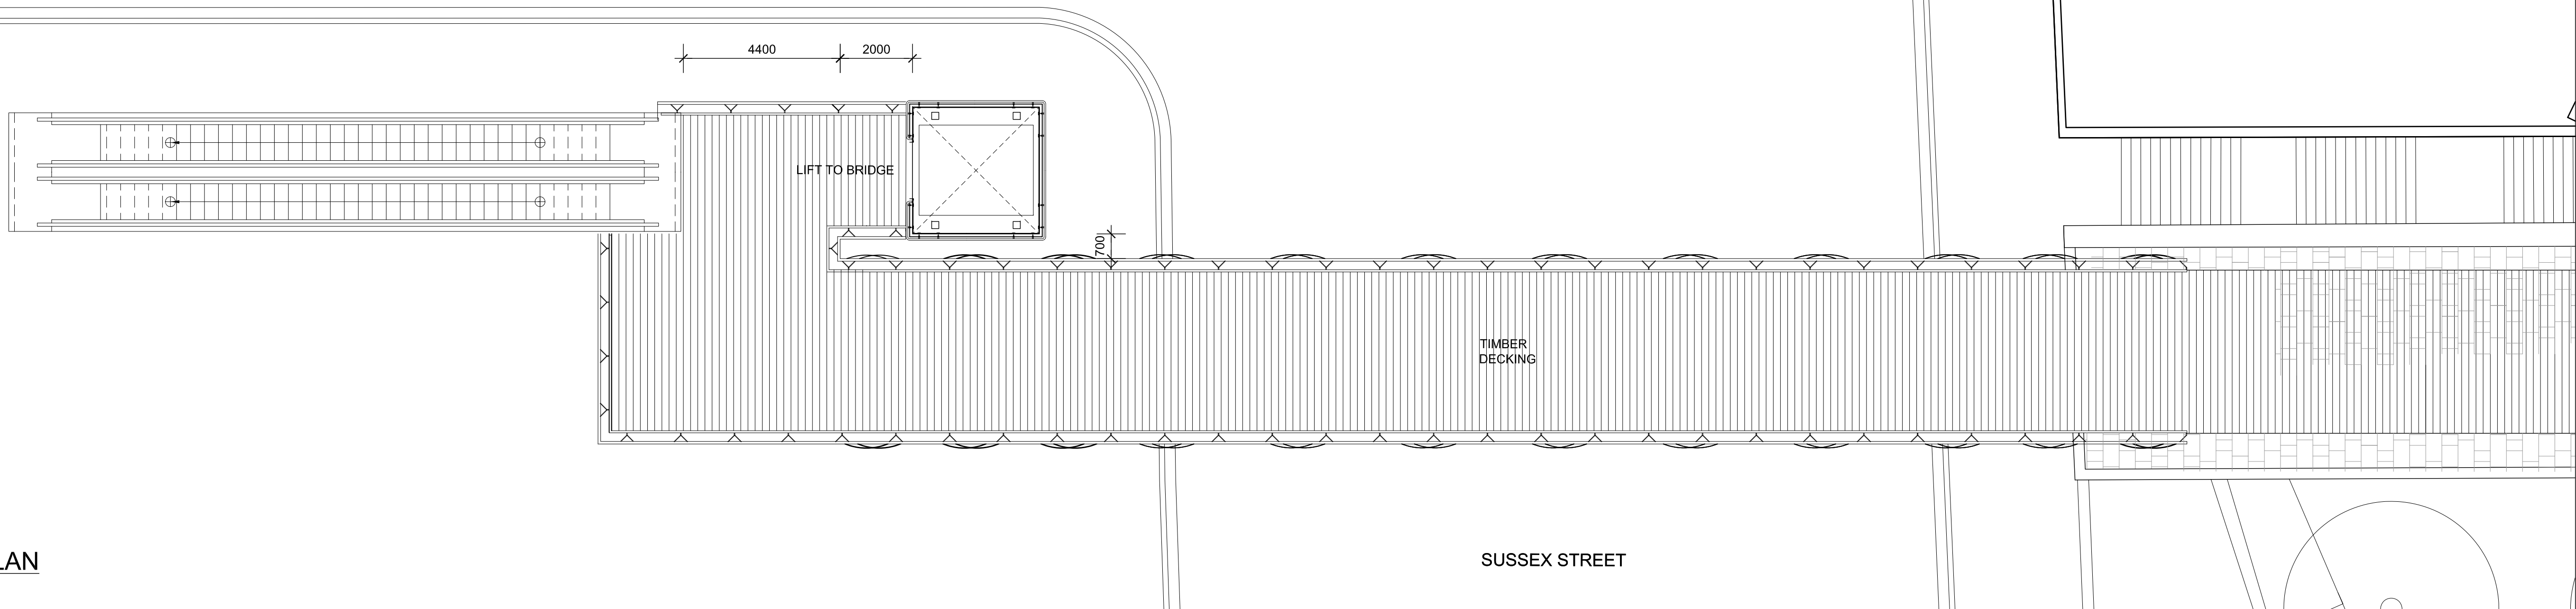

01 GROUND LEVEL PLAN

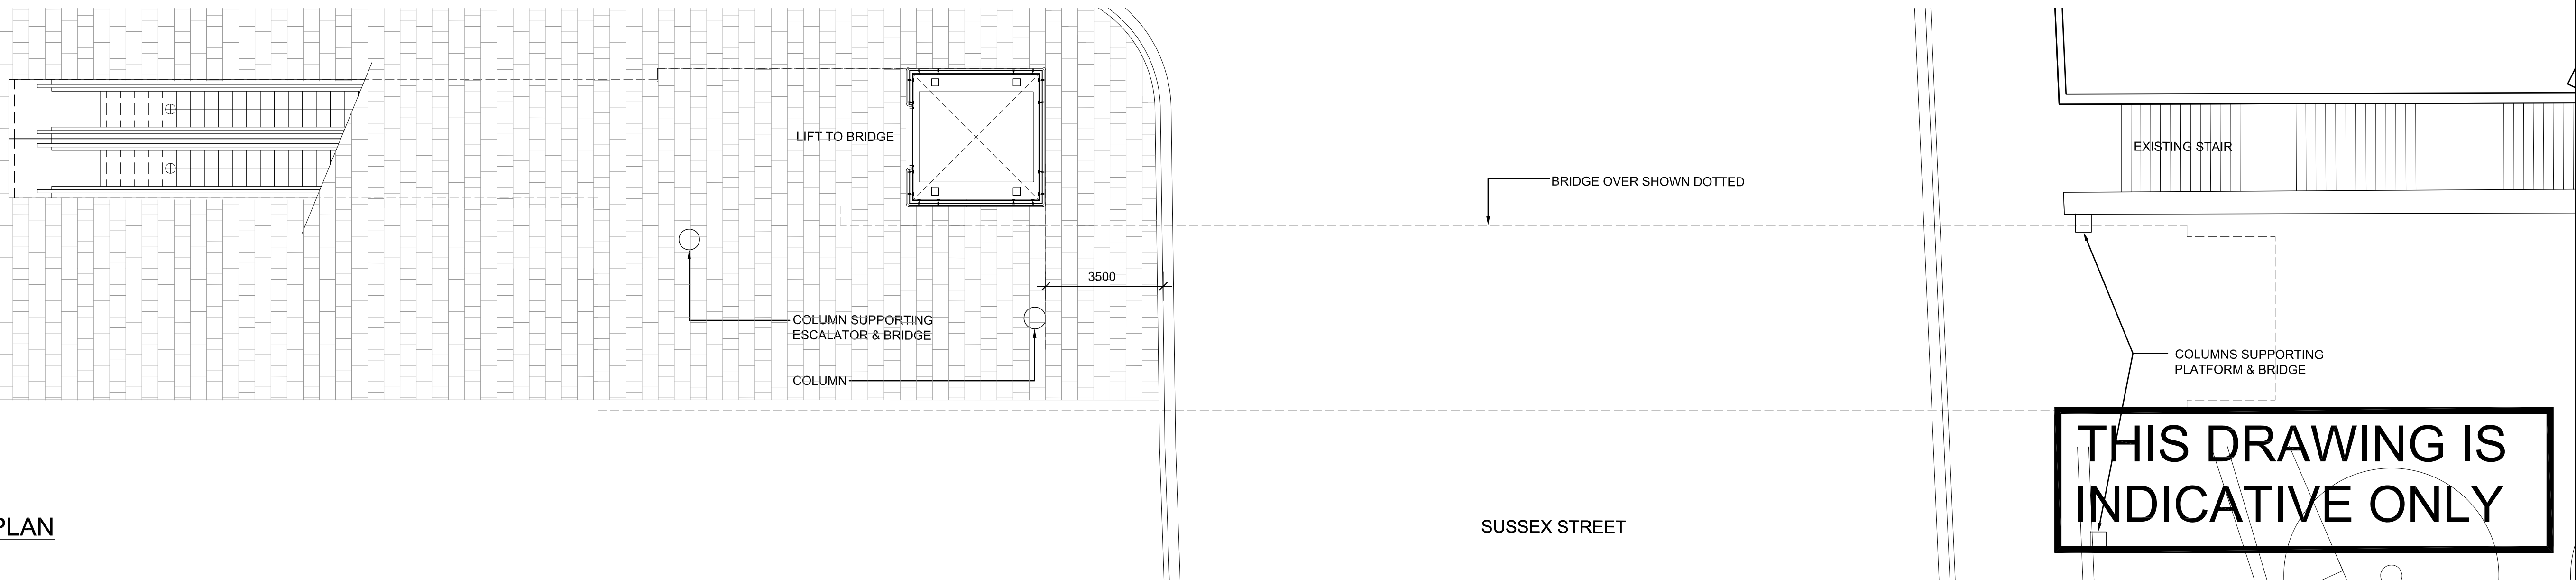

THIS DRAWING IS
INDICATIVE ONLY

J:\02634 CBD METRO C2100\BARANGAROO PEDESTRIAN LINK\ARCHITECTURAL\01 CAD\02 PLOT02 REFERENCE\RD0900-AR-3220.DWG 8/15/2018 4:48:27 PM

01	SM	18/08/09	ISSUED FOR EA		SM
No.	BY	DATE	DESCRIPTION		APPD

DISCLAIMER: THIS DRAWING IS PRELIMINARY. IT HAS BEEN ISSUED AS AN ADVANCE COPY FOR INFORMATION ONLY. IT IS WITHOUT FULL DESIGN COORDINATION OR RESOLUTION AND IT IS BASED ON PRELIMINARY SURVEY LEVELS. IT IS SUBJECT TO FURTHER DEVELOPMENT AND PBACH DOES NOT WARRANT COMPLIANCE WITH THE PRODUCT SPECIFICATION OR THE TA 2100 CONTRACT

N

THE INFORMATION SHOWN ON THIS DRAWING IS FOR THE PURPOSES OF THE CBD METRO PROJECT ONLY. NO WARRANTY IS GIVEN OR IMPLIED AS TO ITS SUITABILITY FOR ANY OTHER PURPOSE.

APPROVED ORIGINAL OF THIS DRAWING SIGNED & DATED AS INDICATED BELOW

DESIGN	PREPARED	CHECKED	PSC APPROVED
DRAFTING			DATE:

Scales 1:100@A1 / 1:200@A3

0 2 4 6m

Professional Services Contractor / Technical Advisor

pbach
PB | ARUP | COX | HASSELL

Client

Sydney Metro


Project Title CBD METRO

Drawing Title BARANGAROO PEDESTRIAN LINK PEDESTRIAN BRIDGE PLANS


Status PRELIMINARY

Org No. CBD-2100-RD-0900-AR-3220

Rev. 01

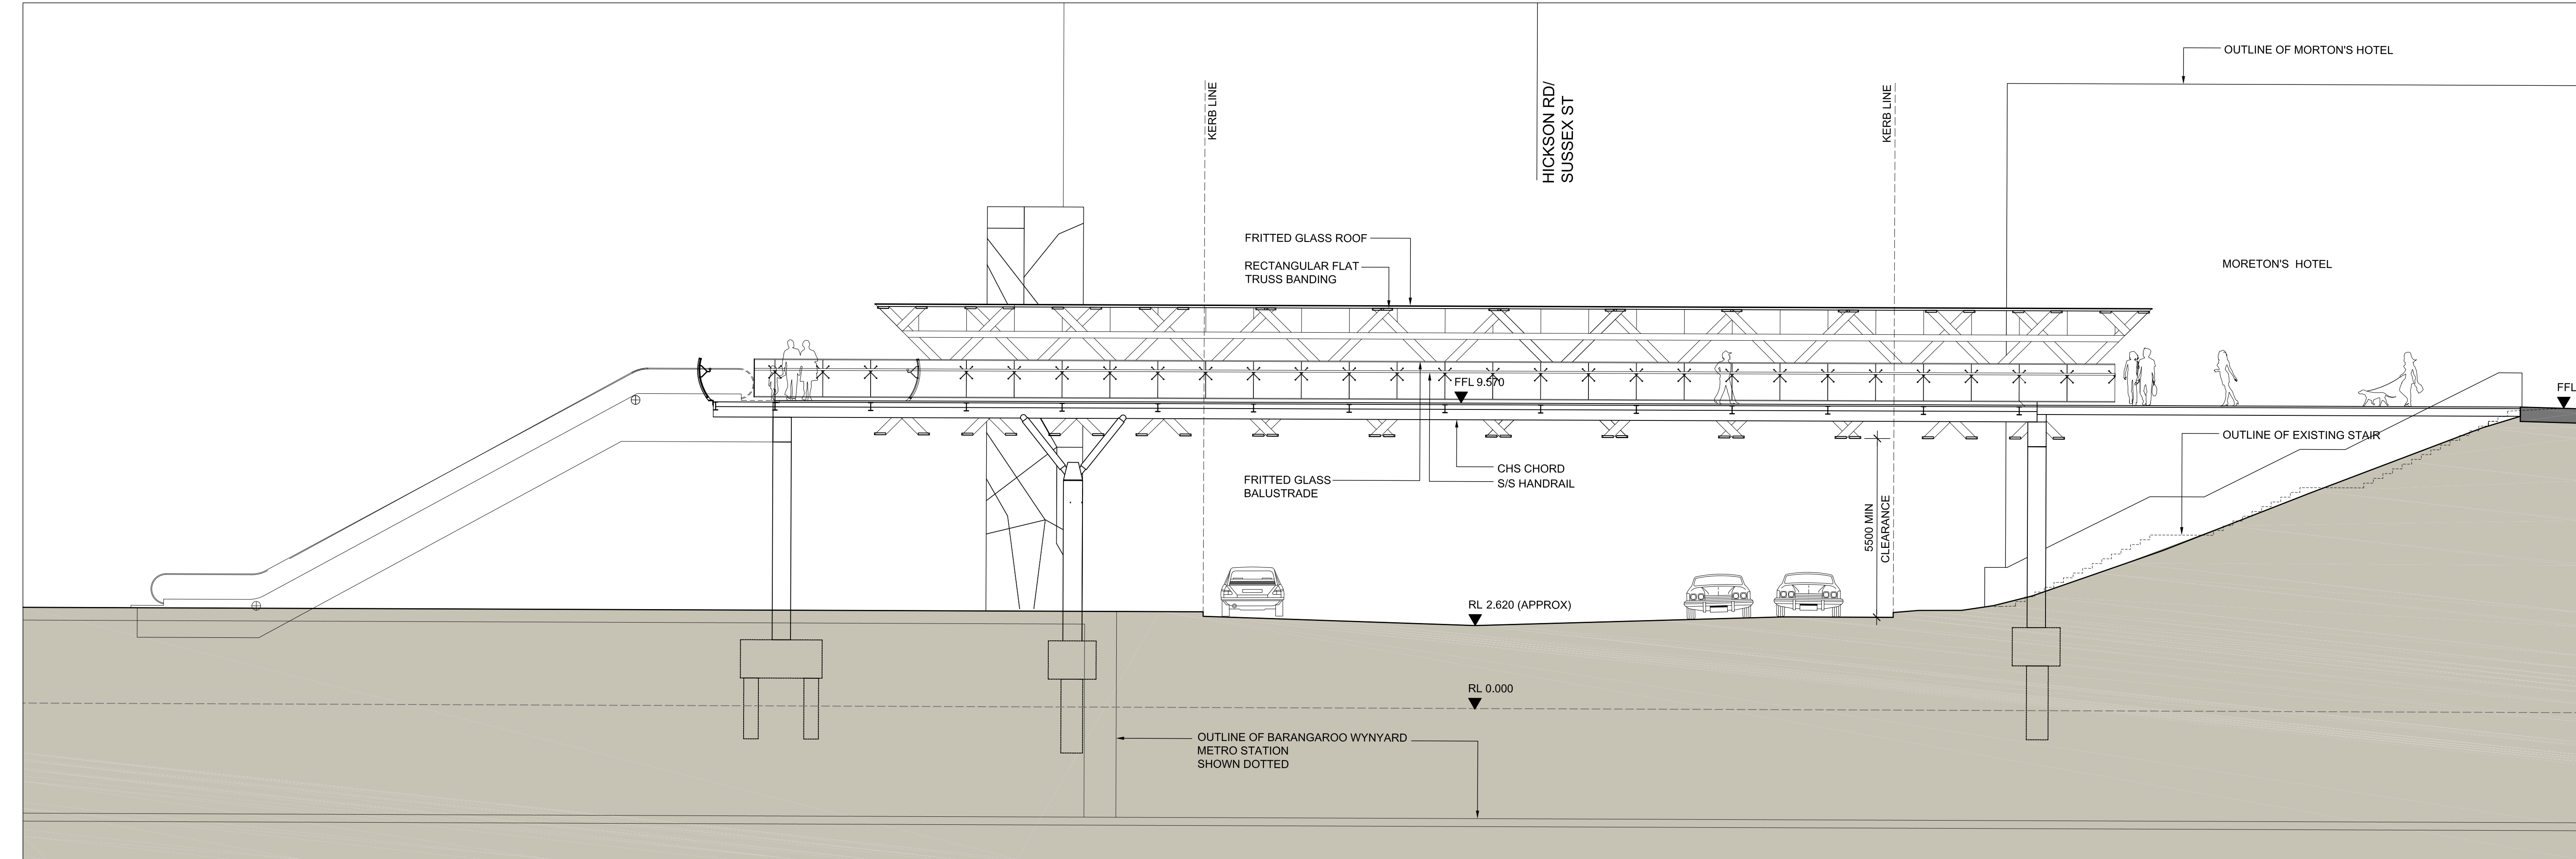

01 BRIDGE SECTION

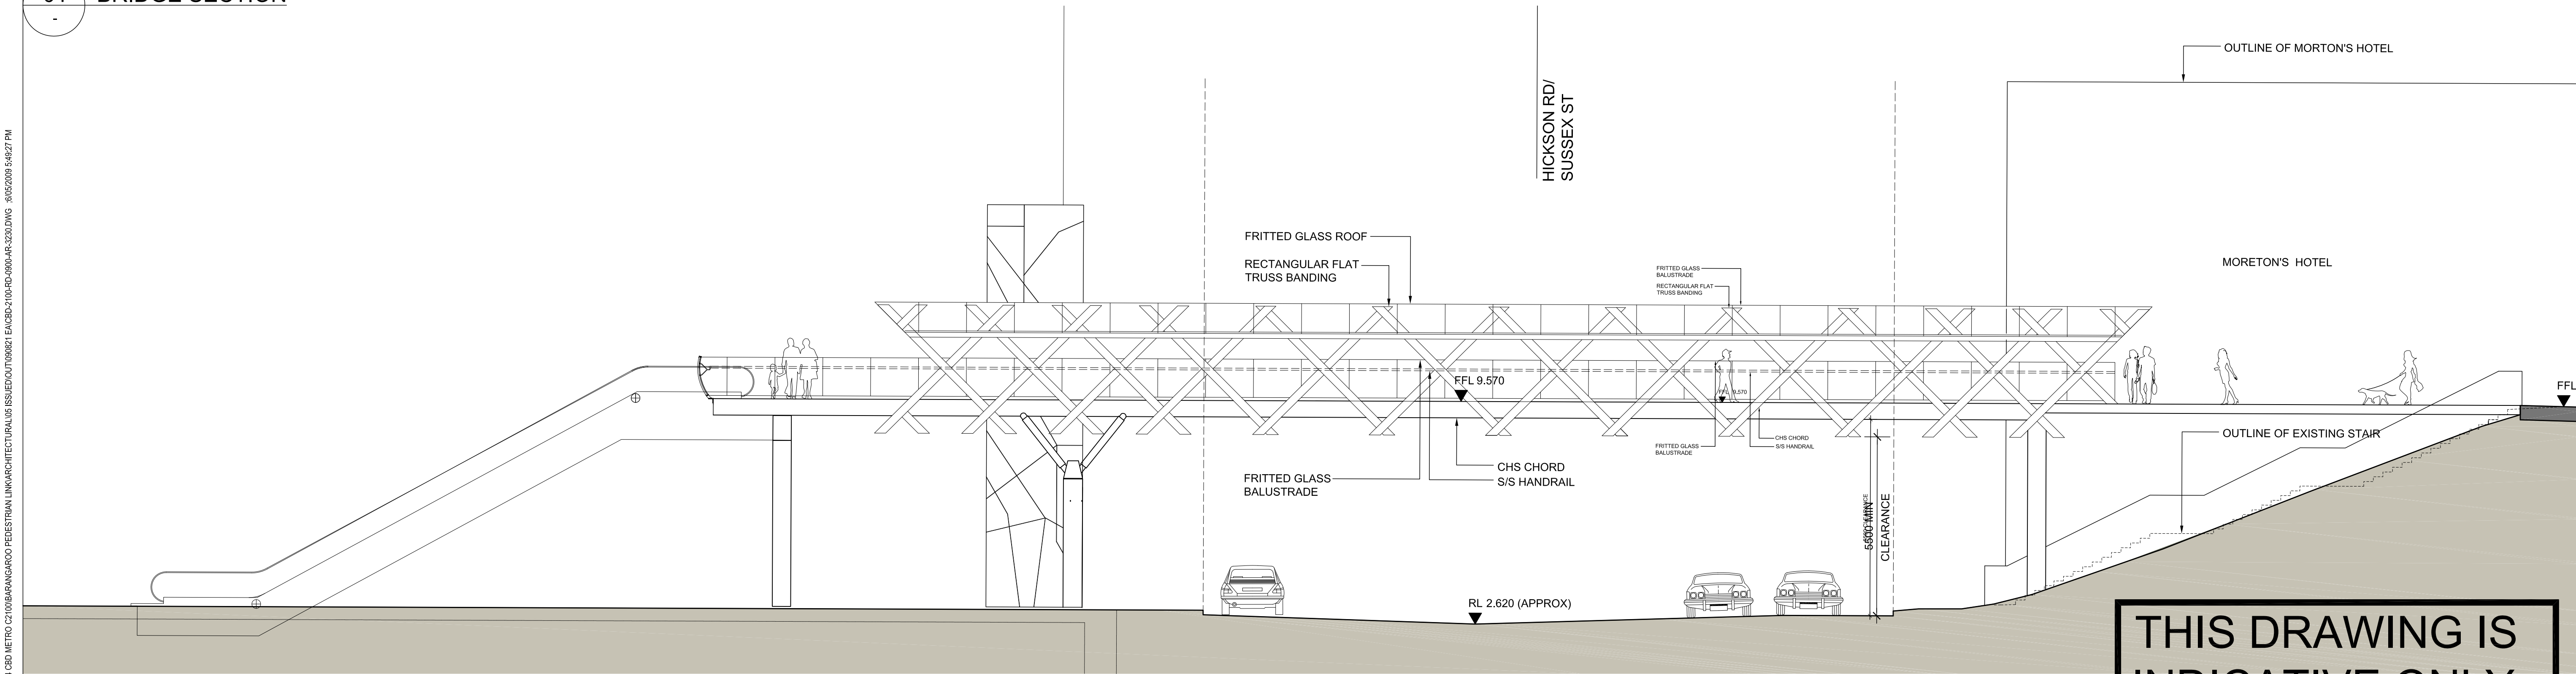

02 BRIDGE ELEVATION

01	SM	18/08/09	ISSUED FOR EA		SM
No.	BY	DATE	DESCRIPTION		APPD


DISCLAIMER: THIS DRAWING IS PRELIMINARY. IT HAS BEEN ISSUED AS AN ADVANCE COPY FOR INFORMATION ONLY. IT IS WITHOUT FULL DESIGN COORDINATION OR RESOLUTION AND IT IS BASED ON PRELIMINARY SURVEY LEVELS. IT IS SUBJECT TO FURTHER DEVELOPMENT AND FRACH DOES NOT WARRANT COMPLIANCE WITH THE PRODUCT SPECIFICATION OR THE TA 2100 CONTRACT					
THE INFORMATION SHOWN ON THIS DRAWING IS FOR THE PURPOSES OF THE CBD METRO PROJECT ONLY. NO WARRANTY IS GIVEN OR IMPLIED AS TO ITS SUITABILITY FOR ANY OTHER PURPOSE.					
APPROVED ORIGINAL OF THIS DRAWING SIGNED & DATED AS INDICATED BELOW					
DESIGN		PREPARED	CHECKED	PSC APPROVED	
DRAFTING				DATE:	
Scales 1:100@A1 / 1:200@A3					

Professional Services Contractor / Technical Advisor			
pbach PB ARUP COX HASSELL			
Client			
Sydney Metro			
Project Title			
CBD METRO			
Drawing Title			
BARANGAROO PEDESTRIAN LINK			
PEDESTRIAN BRIDGE			
LONG SECTION AND ELEVATION			
Status		Org No.	Rev.
PRELIMINARY		CBD-2100-RD-0900-AR-3230	01


Professional Services Contractor / Technical Advisor	
pbach PB ARUP COX HASSELL	
Client	
Sydney Metro	
Project Title	
CBD METRO	
Drawing Title	
BARANGAROO PEDESTRIAN LINK	
PEDESTRIAN BRIDGE	
LONG SECTION AND ELEVATION	
Status	Org No.
PRELIMINARY	CBD-2100-RD-0900-AR-3230
	Rev.
	01

Professional Services Contractor / Technical Advisor	
pbach PB ARUP COX HASSELL	
Client	
Sydney Metro	
Project Title	
CBD METRO	
Drawing Title	
BARANGAROO PEDESTRIAN LINK	
PEDESTRIAN BRIDGE	
LONG SECTION AND ELEVATION	
Status	Org No.
PRELIMINARY	CBD-2100-RD-0900-AR-3230
	Rev.
	01

U:\GLOBAL\PROJECTS\2025\4 CBD METRO\2100-RD-0900-AR-3230.DWG 18/08/2009 5:58:27 PM

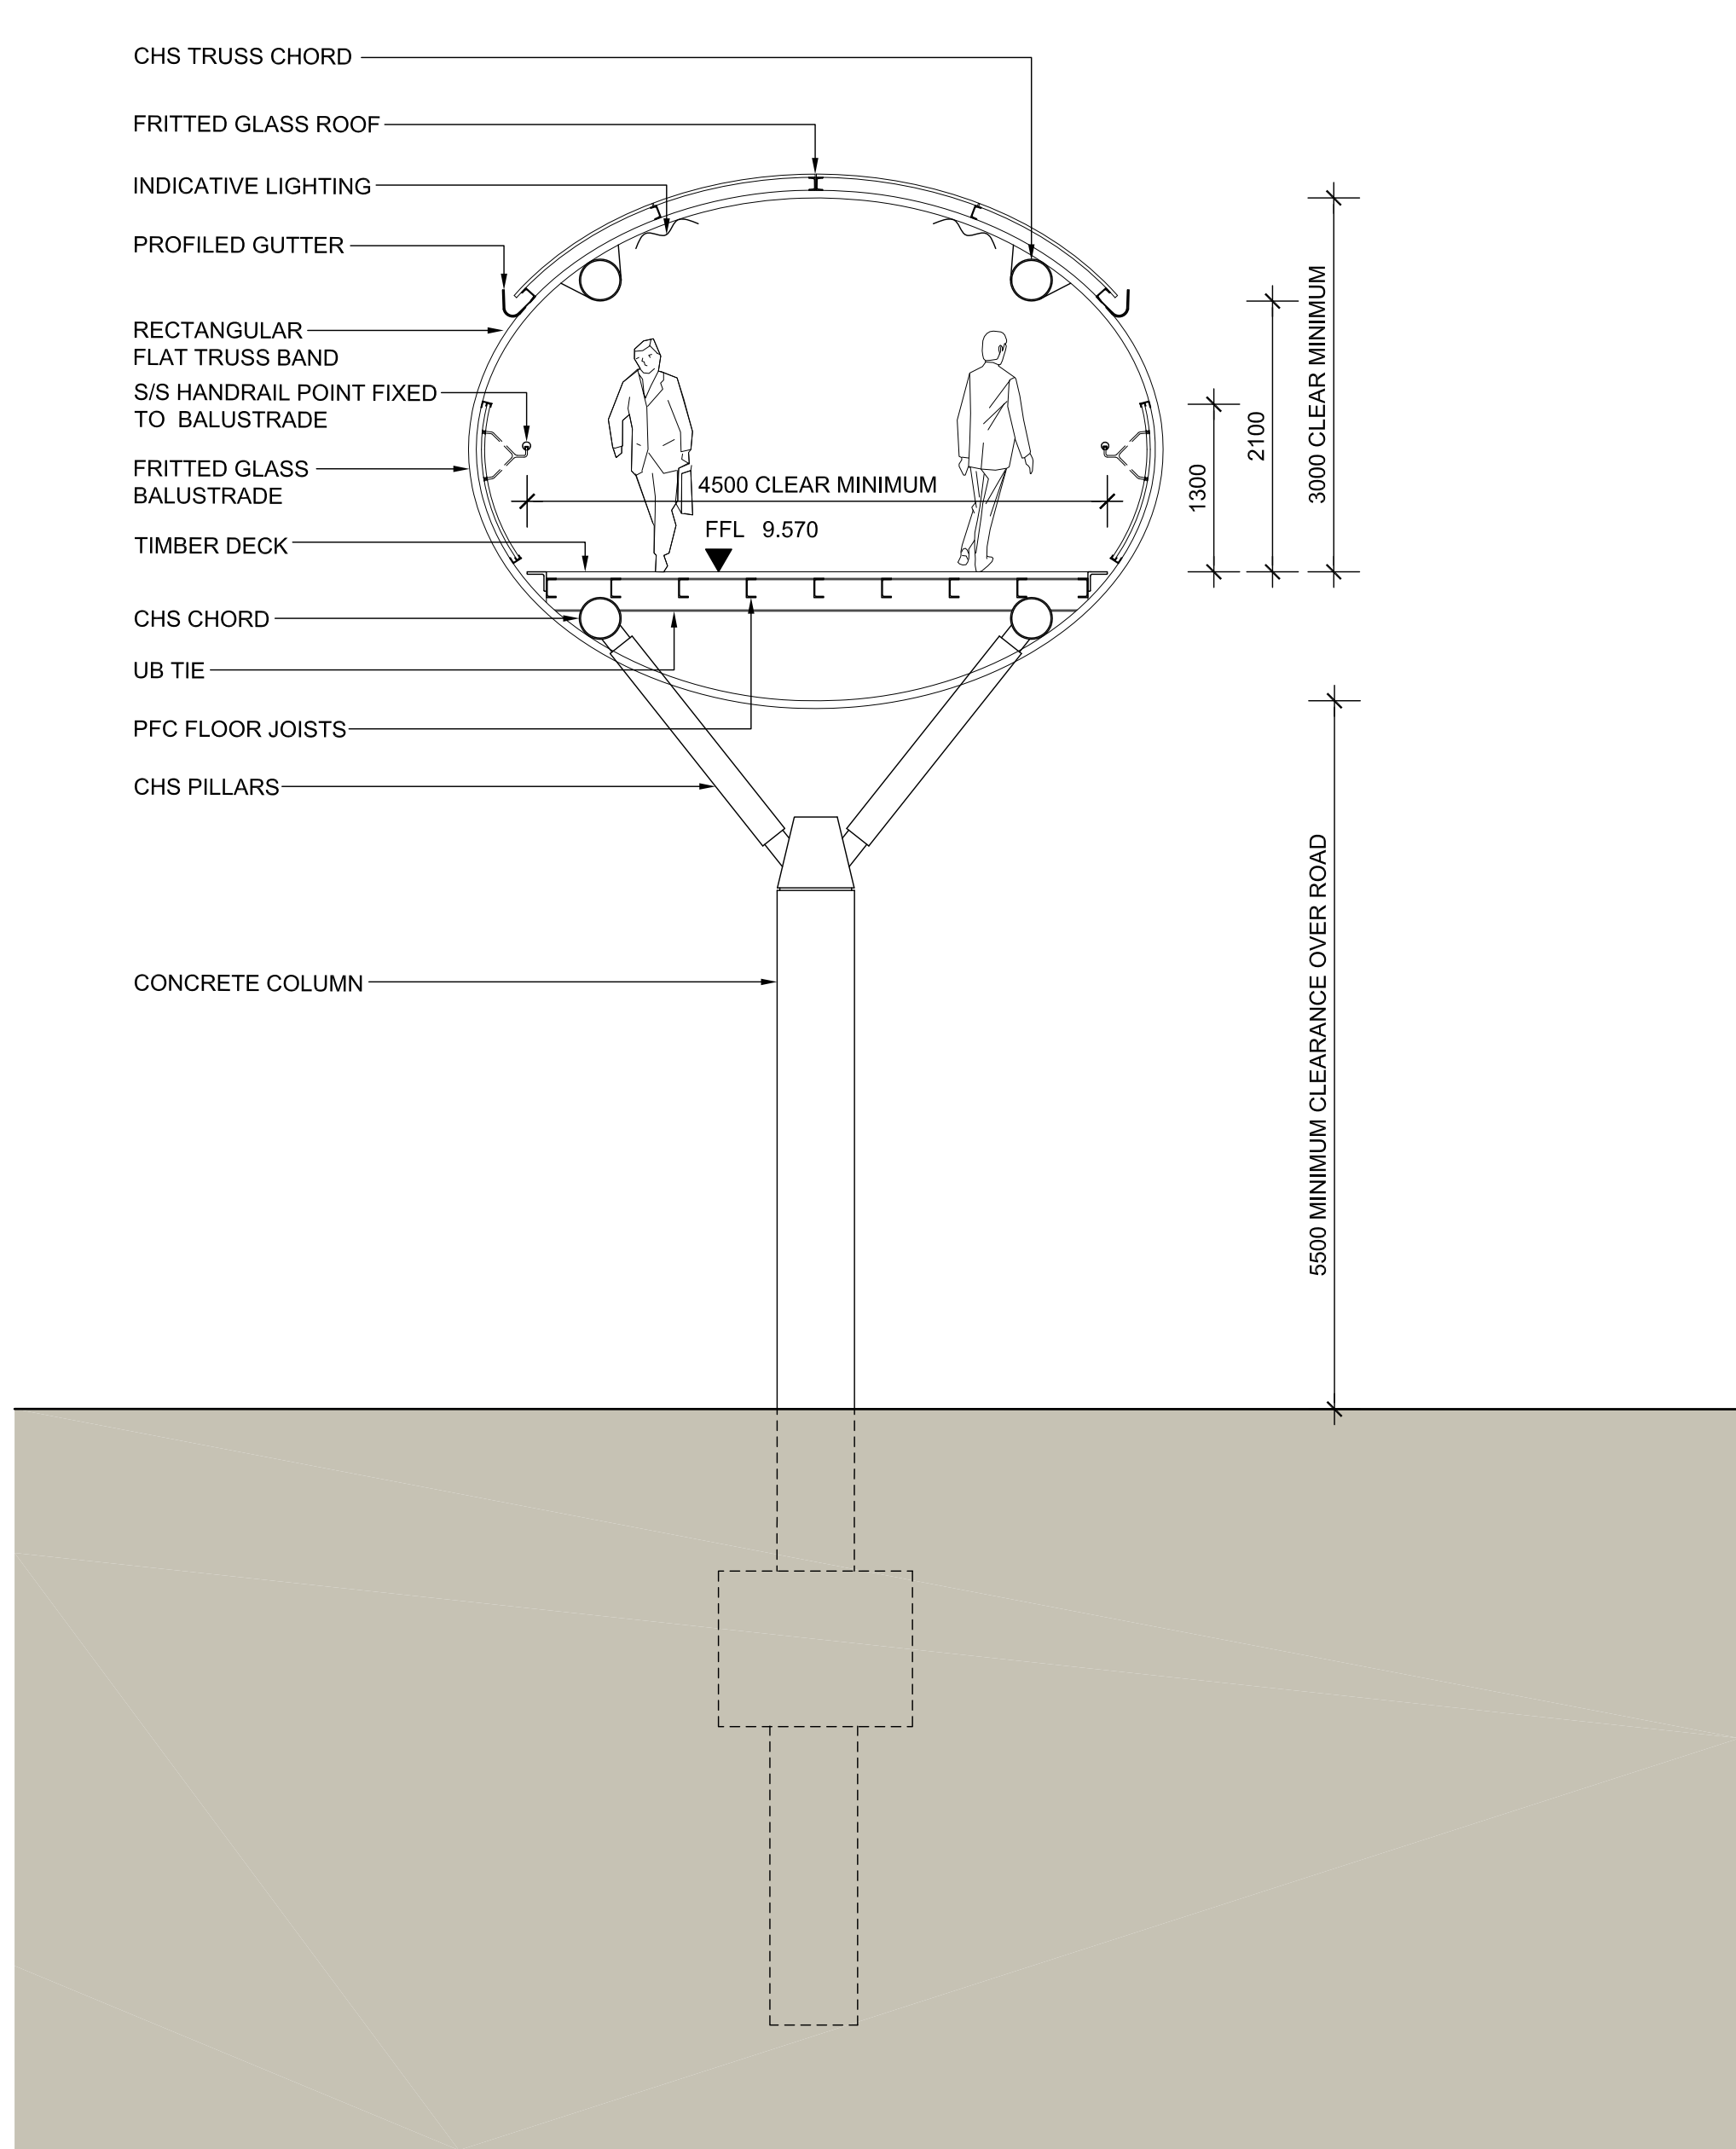

01 CROSS SECTION

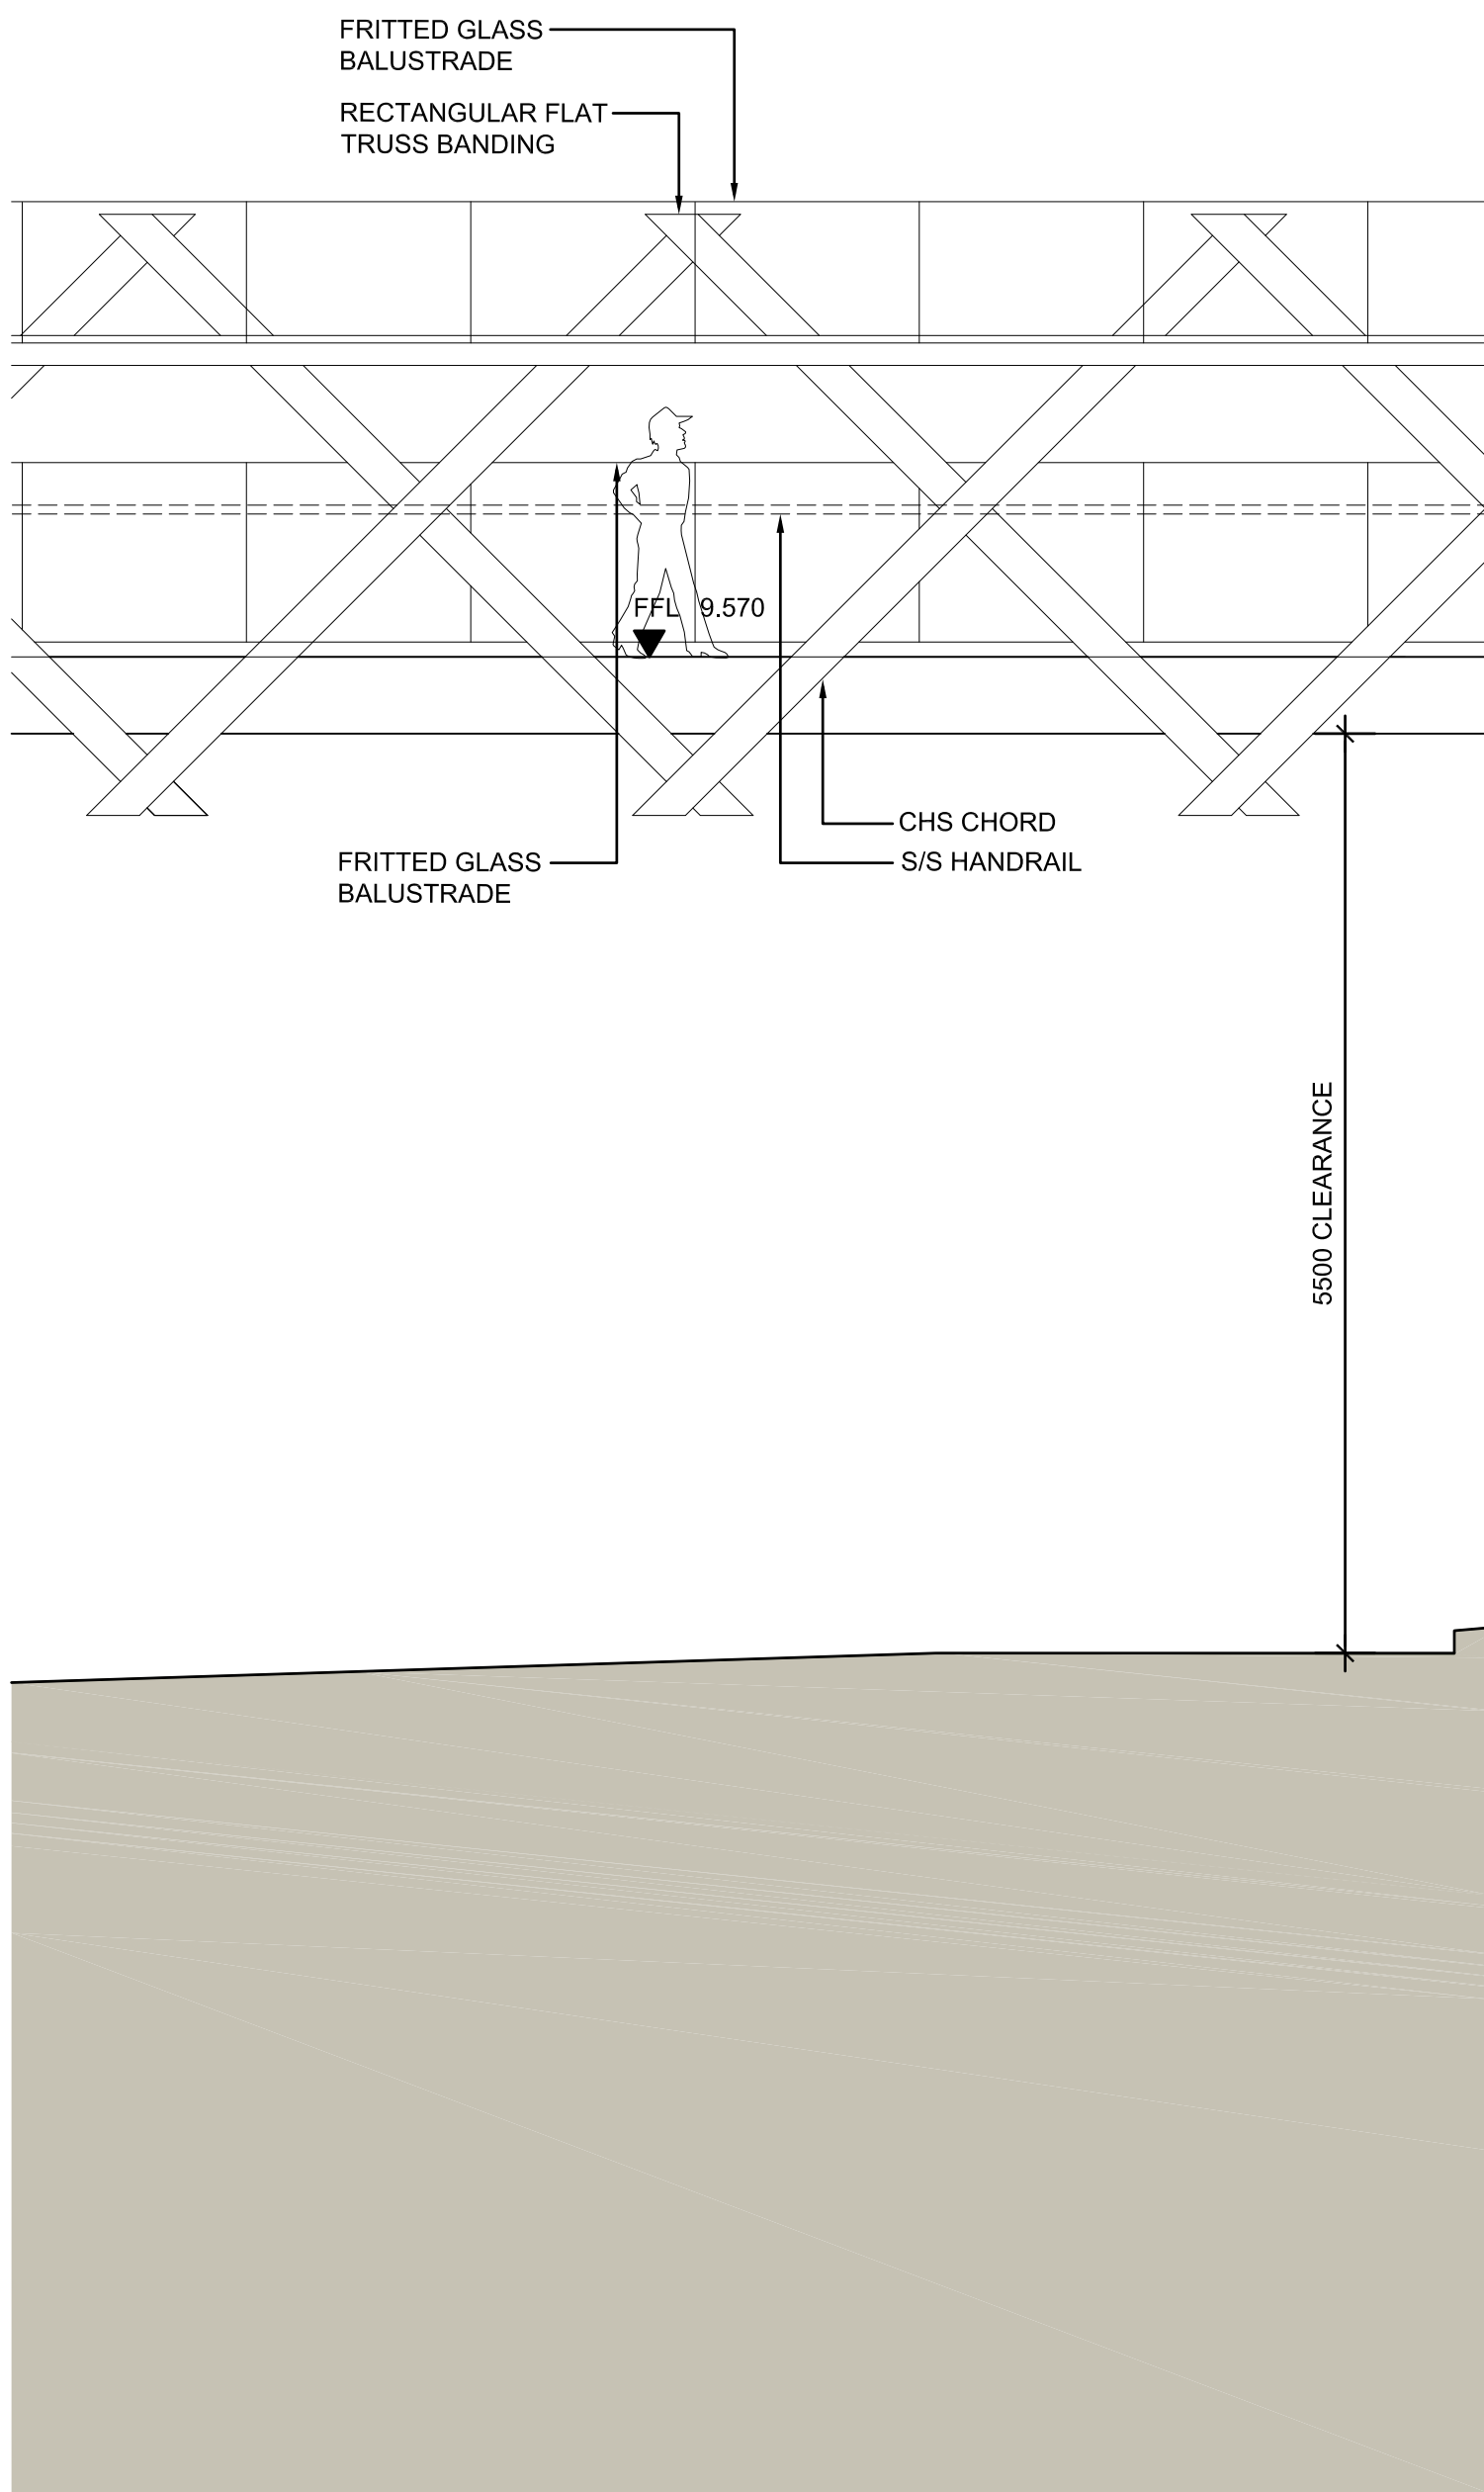

02 PART ELEVATION

THIS DRAWING IS
INDICATIVE ONLY

J:\2025\4 CBD METRO\2100\BARANGAROO PEDESTRIAN LINK\ARCHITECTURAL\ISSUED\OUT\0900\2100-RD-0900-AR-3231.DWG 9/5/2025 9:48:27 PM

01	SM	18/08/09	ISSUED FOR EA	SM
No.	BY	DATE	DESCRIPTION	APPD

DISCLAIMER: THIS DRAWING IS PRELIMINARY. IT HAS BEEN ISSUED AS AN ADVANCE COPY FOR INFORMATION ONLY. IT IS WITHOUT FULL DESIGN COORDINATION OR RESOLUTION AND IT IS BASED ON PRELIMINARY SURVEY LEVELS. IT IS SUBJECT TO FURTHER DEVELOPMENT AND PBACH DOES NOT WARRANT COMPLIANCE WITH THE PRODUCT SPECIFICATION OR THE TA 2100 CONTRACT

THE INFORMATION SHOWN ON THIS DRAWING IS FOR THE PURPOSES OF THE CBD METRO PROJECT ONLY. NO WARRANTY IS GIVEN OR IMPLIED AS TO ITS SUITABILITY FOR ANY OTHER PURPOSE.			
APPROVED ORIGINAL OF THIS DRAWING SIGNED & DATED AS INDICATED BELOW			
DESIGN	PREPARED	CHECKED	PSC APPROVED
DRAFTING			DATE:
Scales 1:100@A1 / 1:200@A3			

Professional Services Contractor /
Technical Advisor

pbach
PB | ARUP | COX | HASSELL

Client

Sydney Metro

Project Title CBD METRO		
Drawing Title BARANGAROO PEDESTRIAN LINK PEDESTRIAN BRIDGE CROSS SECTION, PART ELEVATION		
Status PRELIMINARY	Org No. CBD-2100-RD-0900-AR-3231	Rev. 01