

NOTES

1. DO NOT SCALE DIMENSIONS. WRITTEN DIMENSIONS GOVERN.
2. ALL DIMENSIONS ARE IN MILLIMETRES UNLESS NOTED OTHERWISE.
3. THE WORK HAS BEEN PREPARED BY THE ARCHITECT AND ENGINEER. THE WORK HAS BEEN CHECKED BY THE ARCHITECT AND ENGINEER.
4. THIS DRAWING MUST BE READ IN CONJUNCTION WITH ALL RELEVANT CONTRACTS, SPECIFICATIONS, REPORTS AND DRAWINGS.

© COPYRIGHT OF THIS DRAWING IS VESTED IN HASSELL LIMITED.
2007 HASSELL LIMITED.

THIS DRAWING IS AN UNCONTROLLED COPY. UNLESS NOTED OTHERWISE.

REV	DESCRIPTION	DATE
0	ISSUED FOR EA	04.04.10
1	FOR TEST OF ARCHITECT	08.08.10
A		27.07.10

CONSULTANT
HASSELL LIMITED
 2000 AUSTRALIA
 T 61 2 8273 2000 F 61 2 8273 2046



MERCANTILE GROUP PTY LTD
 ASN 46.860.069 72
 LEVEL 4, 1280 PACIFIC HIGHWAY
 2072 AUSTRALIA
 T 61 2 9485 1848 F 61 2 9485 1101

ERINA & ASSOCIATES PTY LTD
 SUITE 1 UNIT LEVEL 1 154 FICHSON STREET
 ST LEONARDS NSW
 T 61 2 9457 1022 F 61 2 9457 1025

QUANTITY SURVEYOR
MILKREN BERGONZAGHEN
 SUITE 101 UNIT 101/102
 SYDNEY NSW
 T 61 2 9270 0411 F 61 2 9241 4148

INTERIOR DESIGN
BARSTUDIO
 LEVEL 5, 5/27 FLINDERS LANE
 3000 AUSTRALIA
 T 61 2 9439 2889 F 61 2 9439 2886

STRUCTURE
TAYLOR THOMAS & WINTING
 SUITE 101 UNIT 101/102
 ST LEONARDS NSW
 T 61 2 9439 2889 F 61 2 9439 2886

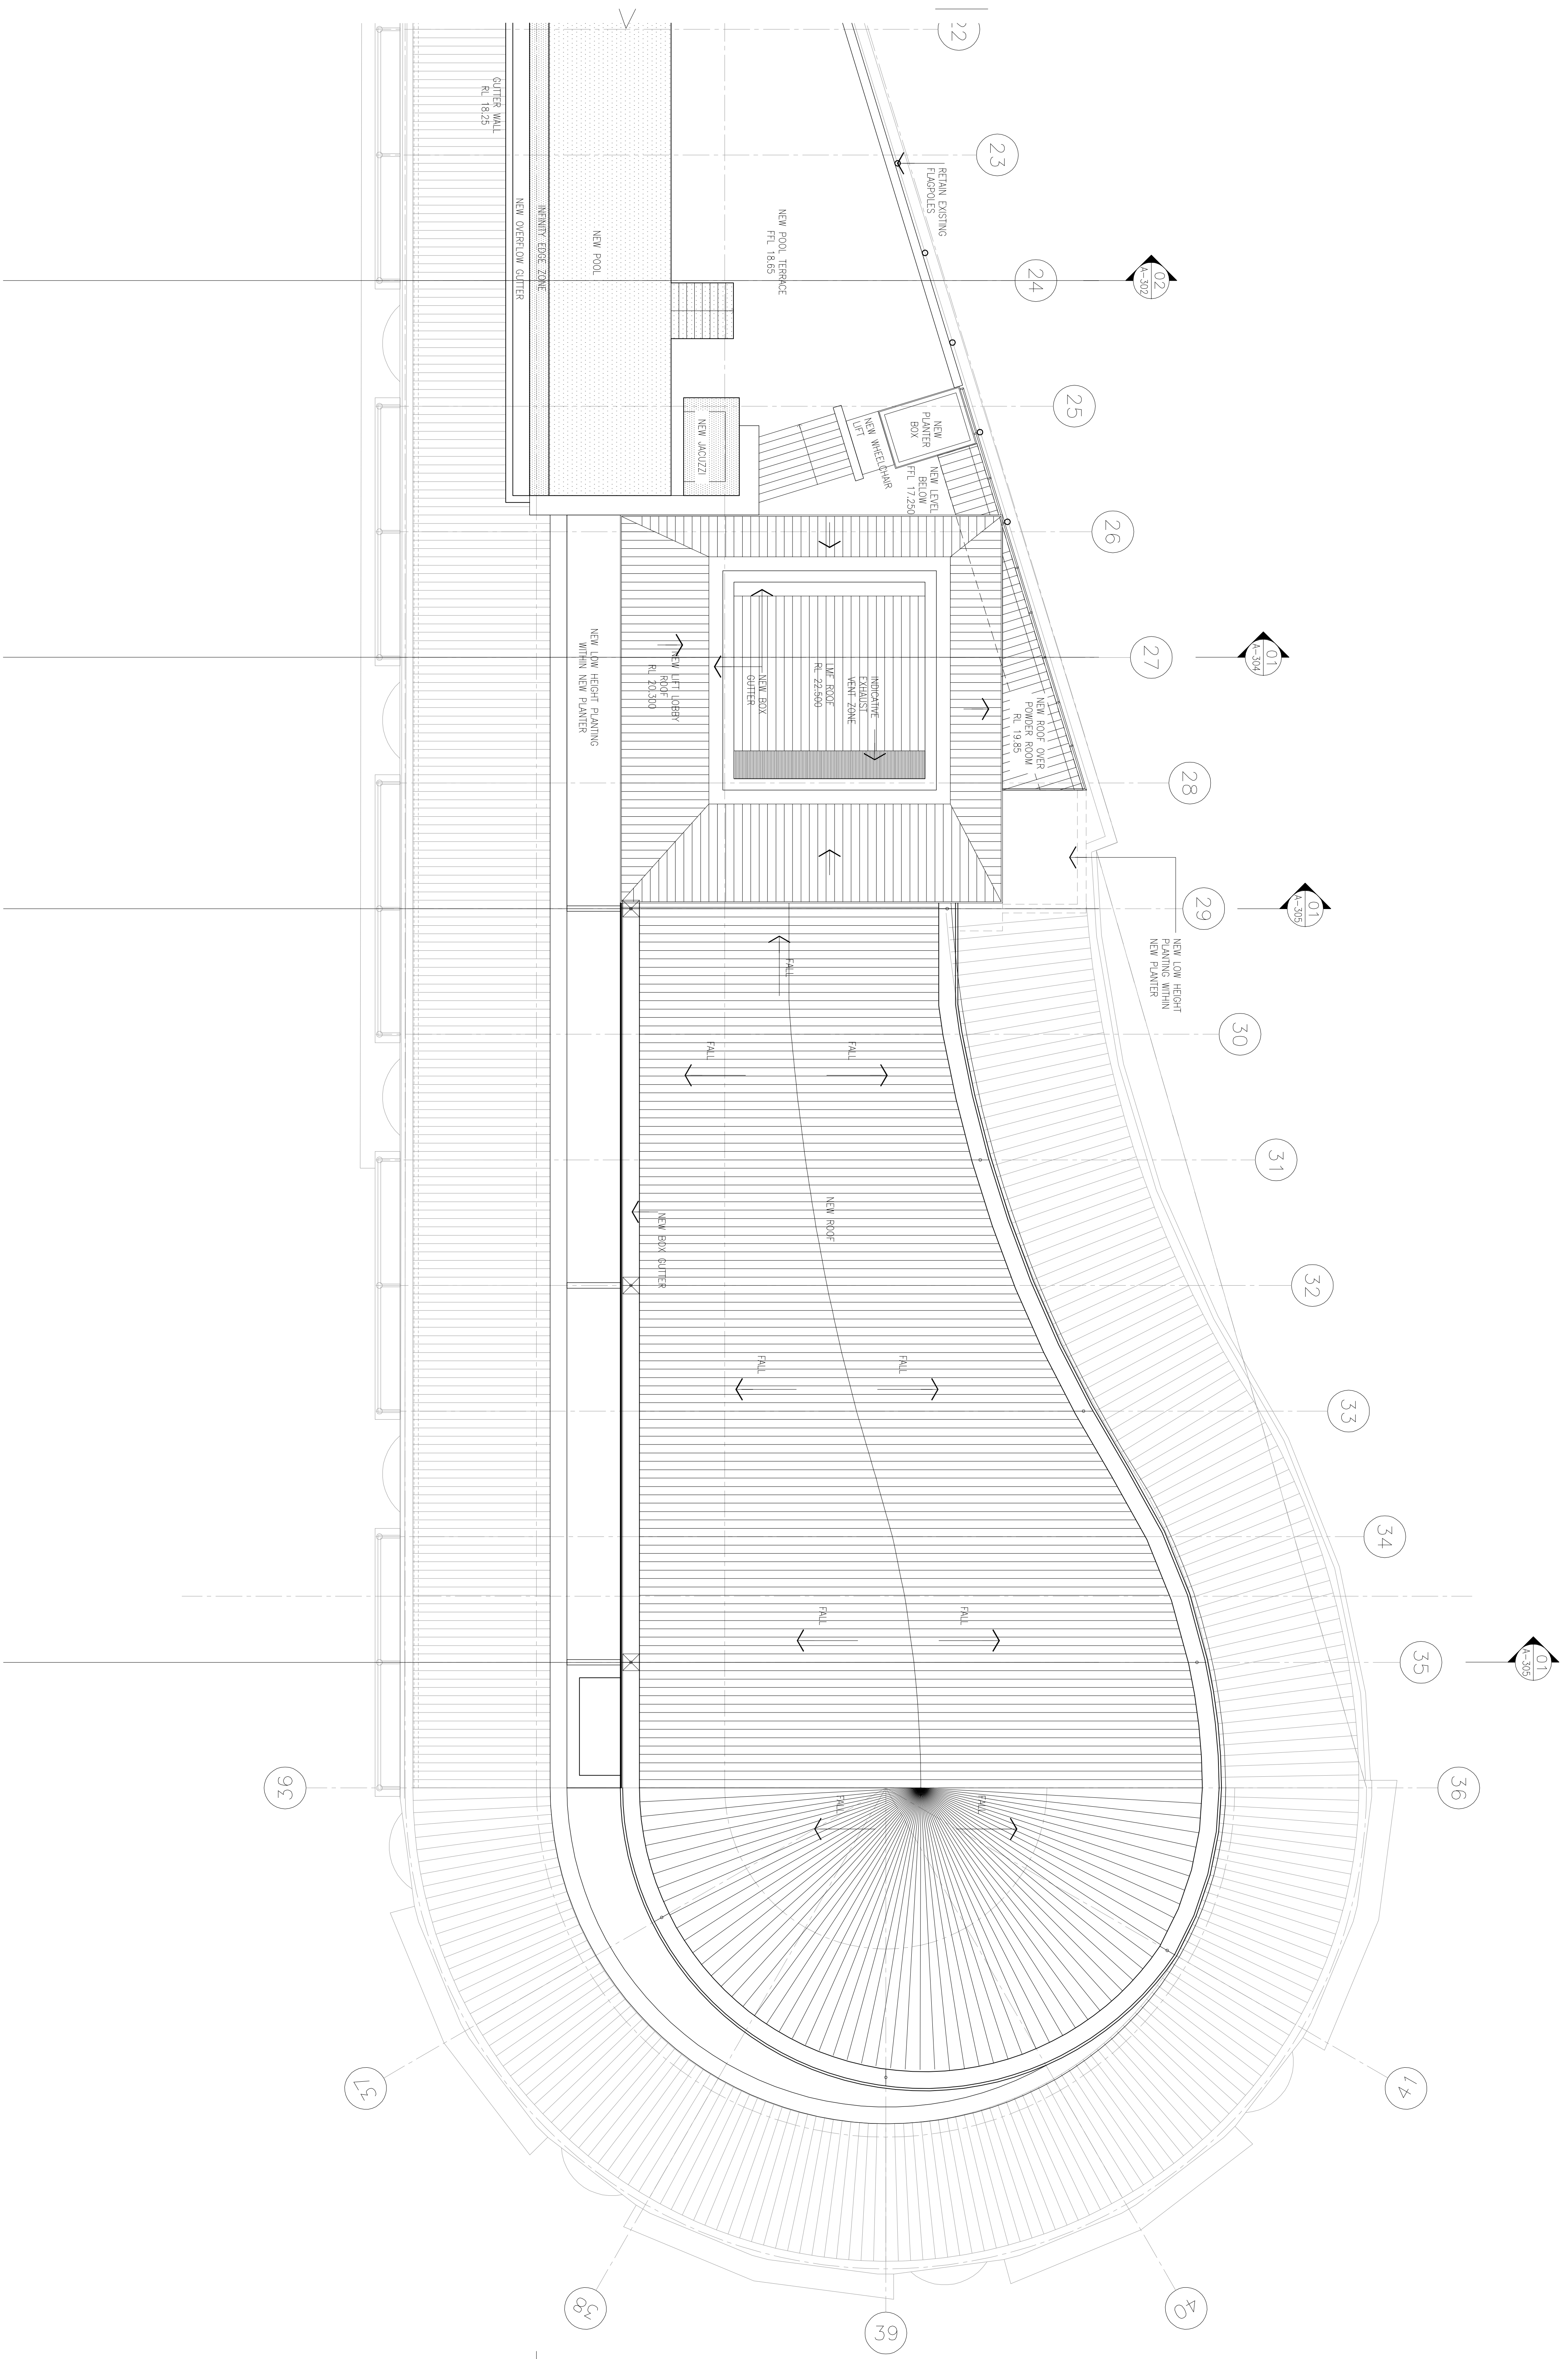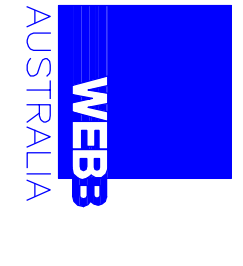

PARK HYATT SYDNEY
REFURBISHMENT
DASHOPARK HYATT

PROPOSED ROOF PLAN
SHEET 2 OF 2

DATE: 27.07.10

DA SUBMISSION

SCALE	BY	DATE	CHECKED	APPROVED
1:100	SL			

JOB NO. **A-002814** DRAWING NUMBER **A-216** REV **C**