


NOTES  
 1. DO NOT SCALE DRAWINGS. WRITTEN DIMENSIONS GOVERN.  
 2. ALL DIMENSIONS ARE IN MILLIMETRES UNLESS NOTED OTHERWISE.  
 3. ALL DIMENSIONS SHALL BE VERIFIED ON SITE BEFORE PROCEEDING WITH THE WORK. HASSELL SHALL BE NOTIFIED IN WRITING OF ANY DISCREPANCIES.  
 4. THIS DRAWING MUST BE READ IN CONJUNCTION WITH ALL RELEVANT CONTRACTS, SPECIFICATIONS, REPORTS AND DRAWINGS.

© COPYRIGHT OF THIS DRAWING IS VESTED IN HASSELL, LIMITED.  
 2007 HASSELL, LIMITED.  
 THIS DRAWING IS AN UNCONTROLLED COPY, UNLESS NOTED OTHERWISE

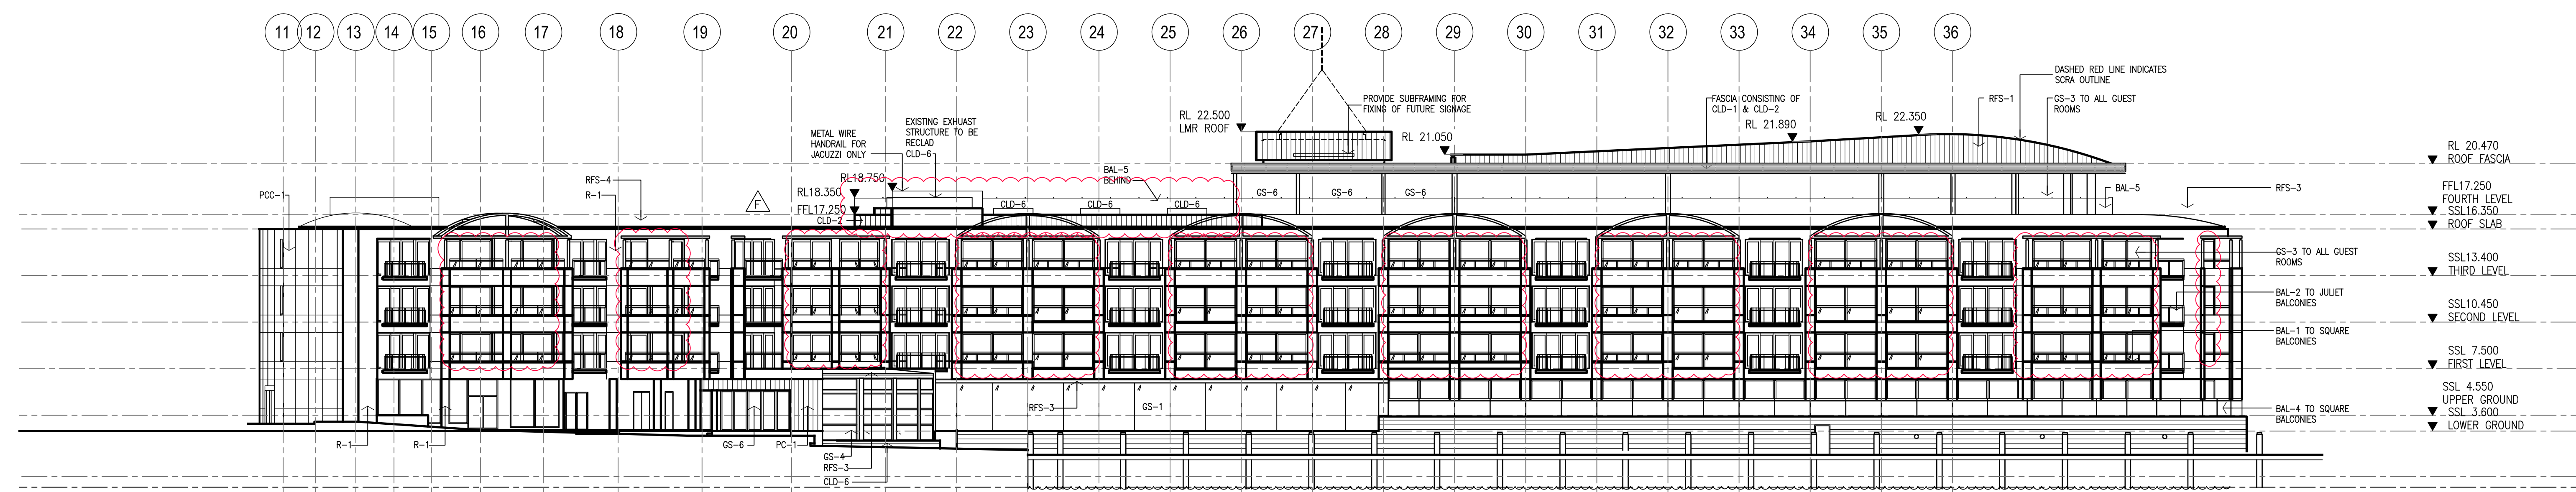

SOUTH ELEVATION

F	ISSUED FOR STW	08.04.11
E	ISSUED FOR C01	08.03.11
D	ISSUED FOR PFR	14.12.10
C	ISSUED FOR EA	08.09.10
B	FEE ISSUE	18.08.10
A	FOR TEST OF ADEQUACY	27.07.10

REV	DESCRIPTION	DATE

CONSULTANT  
 HASSELL LIMITED ACN 007 711 435  
 88 CUMBERLAND STREET SYDNEY NSW  
 2000 AUSTRALIA  
 SYDNEY@HASSELL.COM.AU  
 T 61 2 9273 2300 F 61 2 9273 2345


MEP CONSULTANT  
 WEBB AUSTRALIA GROUP PTY LTD  
 AEN 48 050 056 712  
 LEVEL 4, 828 PACIFIC HIGHWAY  
 GORDON NSW  
 2072 AUSTRALIA  
 SYDNEY@WEBBAUSTRALIA.COM.AU  
 T 61 2 9418 1444 F 61 2 9418 1191

ERBAS & ASSOCIATES Pty. Ltd.  
 SUITE L101 LEVEL 1 15 ATCHISON STREET  
 ST LEONARDS NSW  
 2065 AUSTRALIA  
 KERBAS@WEBBERBAS.COM  
 T 61 2 9437 1022 F 61 2 9437 1025

QUANTITY SURVEYOR  
 MILLIKEN BERSON MADSEN  
 LEVEL 7 10 LIFTERS STREET  
 SYDNEY NSW  
 2000 AUSTRALIA  
 DW@MBMPL.COM.AU  
 T 61 2 9270 1011 F 61 2 9241 4748

INTERIOR DESIGN  
 BARstudio Pty. Ltd.  
 LEVEL 5 75-77 FLINDERS LANE  
 MELBOURNE VICTORIA  
 3000 AUSTRALIA  
 SR@BARSTUDIO.COM  
 T 61 3 9662 2669 F 61 3 9662 2665

STRUCTURE  
 TAYLOR THOMASON WHITTING  
 45 CHANDOS STREET  
 ST. LEONARDS NSW  
 2065 AUSTRALIA  
 TT@TTH.COM.AU  
 T 61 2 9439 7288 F 61 2 9439 3146

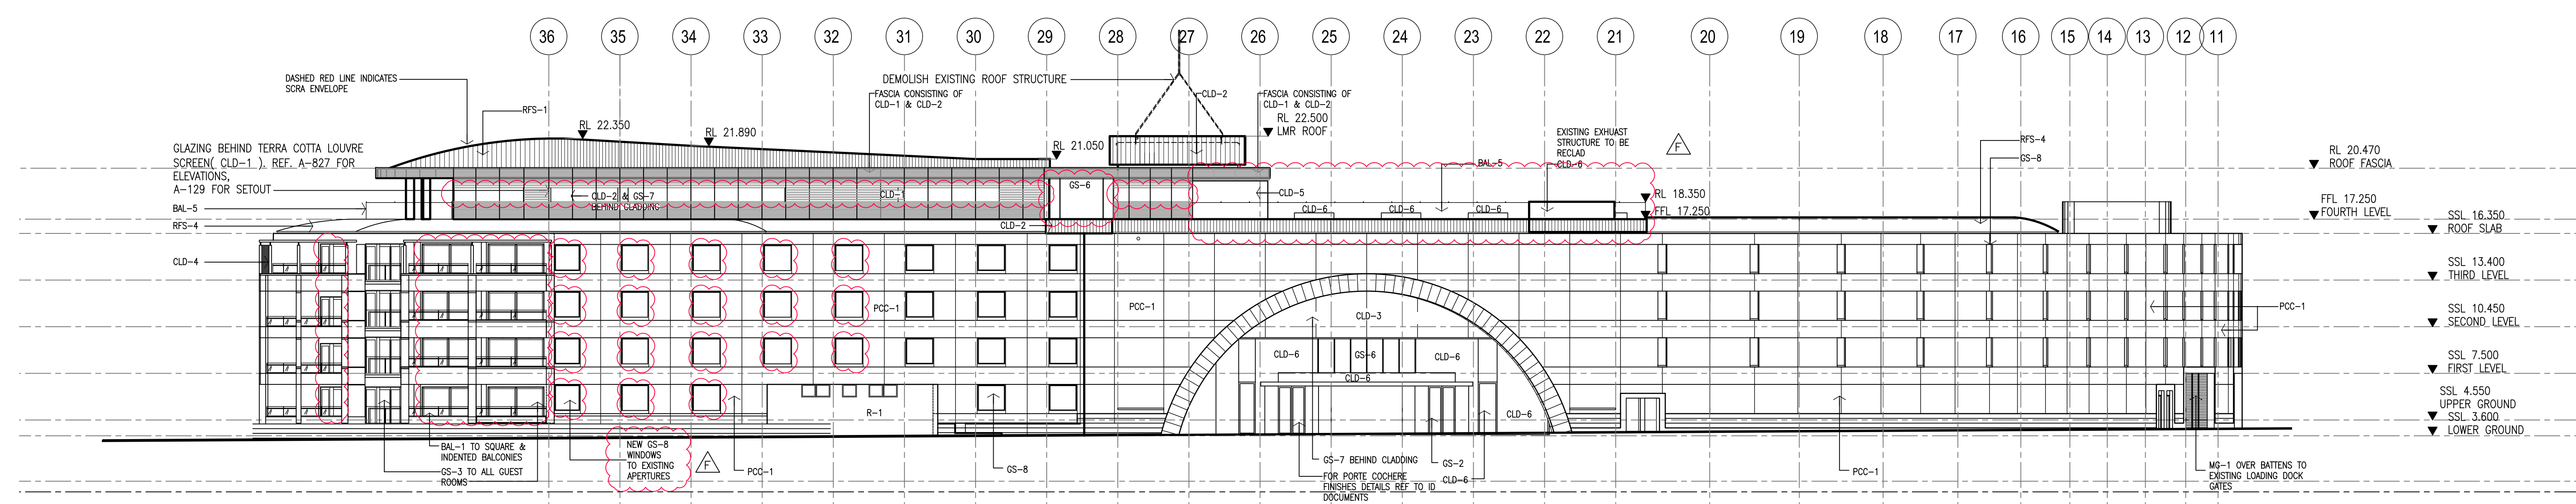

NORTH ELEVATION

PROJECT  
 PARK HYATT SYDNEY  
 REFURBISHMENT  
 DAISHO/PARK HYATT

DRAWING TITLE  
 ELEVATIONS  
 SOUTH & NORTH

STATUS  
 SECTION 75W

SCALE AT B1	CO-ORDINATED	CHECKED	APPROVED
1:200	SL		

JOB NO.	DRAWING NUMBER	REV
AX002514	A-300	F

HASSELL



BARstudio

