


Do not scale drawing, figured dimensions only to be used. Dimensions to be verified on site before the fabrication of any building component. These designs and plans are copyright and are not to be used or reproduced wholly or in part without the written permission of PRD Architects.

NOT FOR CONSTRUCTION
DEVELOPMENT APPLICATION
AMENDMENTS

Revision A DA ISSUE Date: 11.06.09 By: [Signature]

TRUCK ACCESS

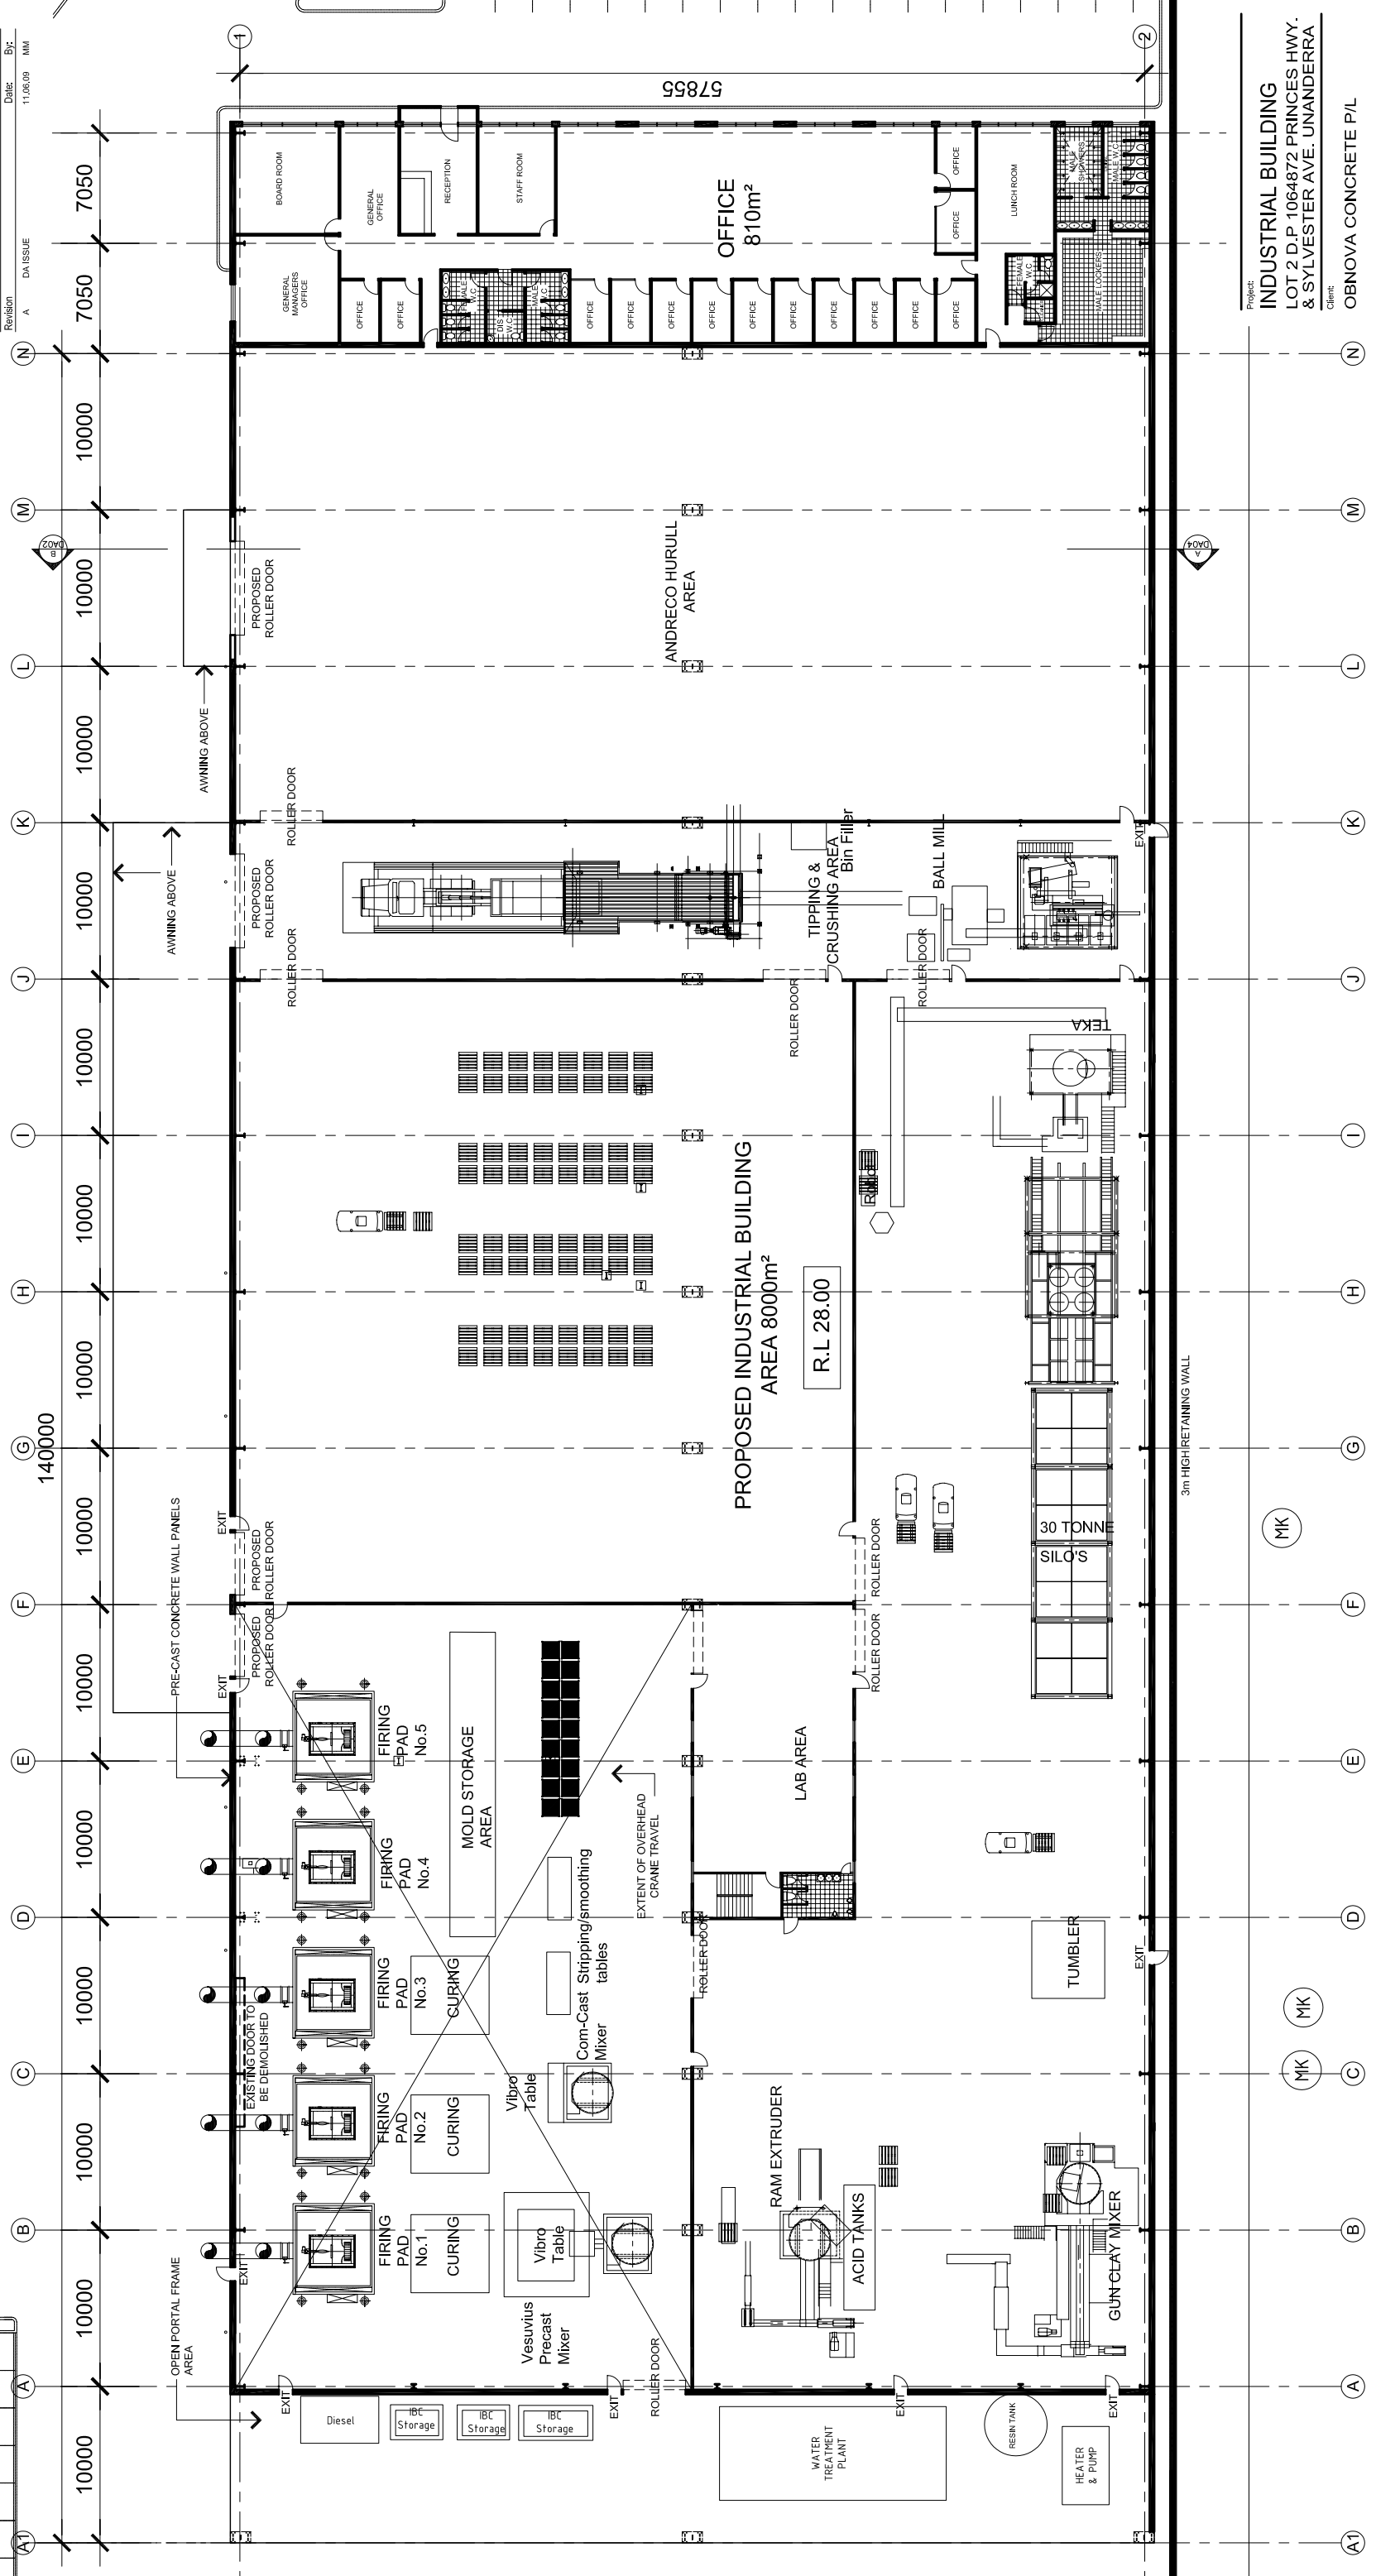

1 FLOOR PLAN
 1:200 @ A1

Project: **INDUSTRIAL BUILDING**
 LOT 2 D.P. 1064872 PRINCES HWY.
 & SYLVESTER AVE. UNANDERRA
 Client: **OBNOVA CONCRETE P/L**



Title: **FLOOR PLAN**


Date: MAY 08	Design: PR	Job No: 08-030	Rev: A
Scale: 1:200 (A1)	Drawn: DR	Checked: DA02	
1:400 (A3)			

Do not scale drawing, figured dimensions only to be used. Dimensions to be verified on site before the fabrication of any building component. These designs and plans are copyright and are not to be used or reproduced wholly or in part without the written permission of PRD Architects.


NOT FOR CONSTRUCTION
DEVELOPMENT APPLICATION
AMENDMENTS




Revision: A
 Date: 11.06.09
 By: MM
 DA ISSUE

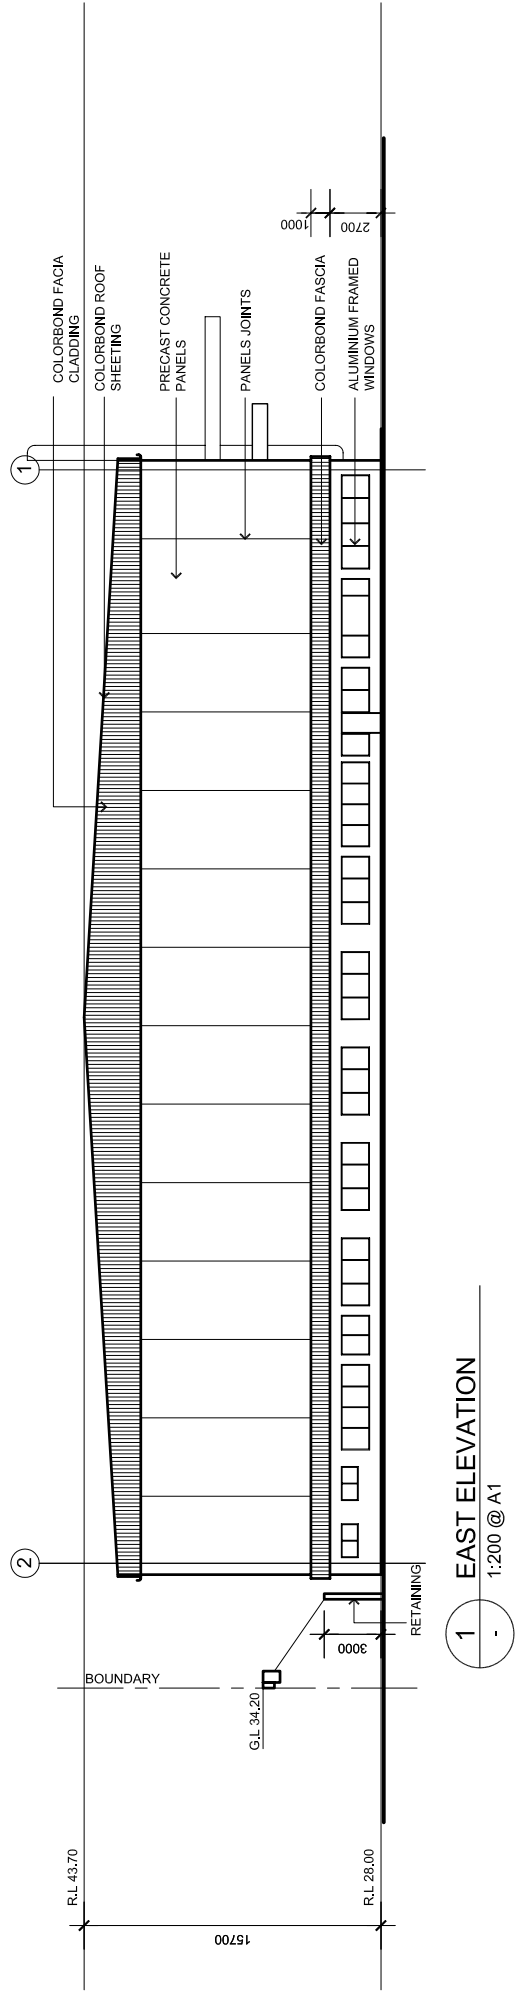

1 - EAST ELEVATION
 1:200 @ A1

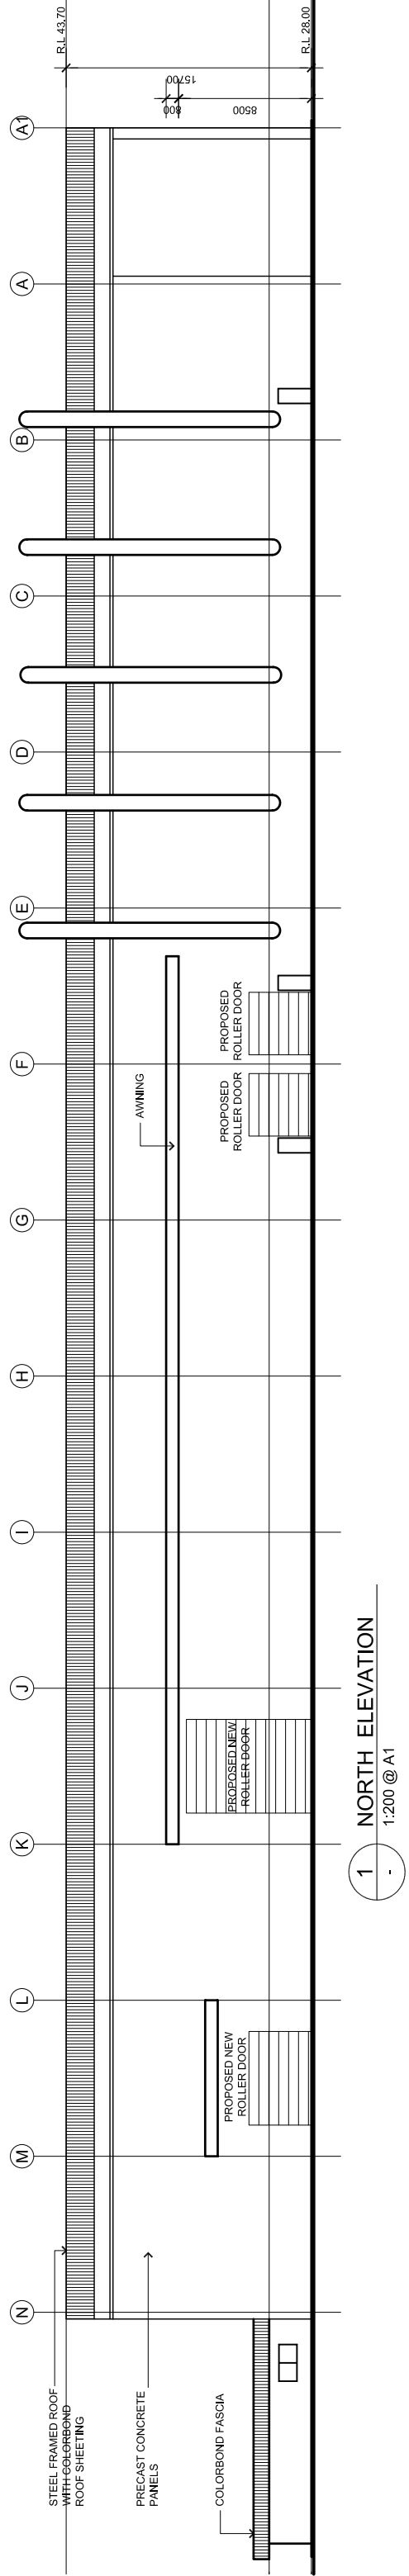

1 - NORTH ELEVATION
 1:200 @ A1

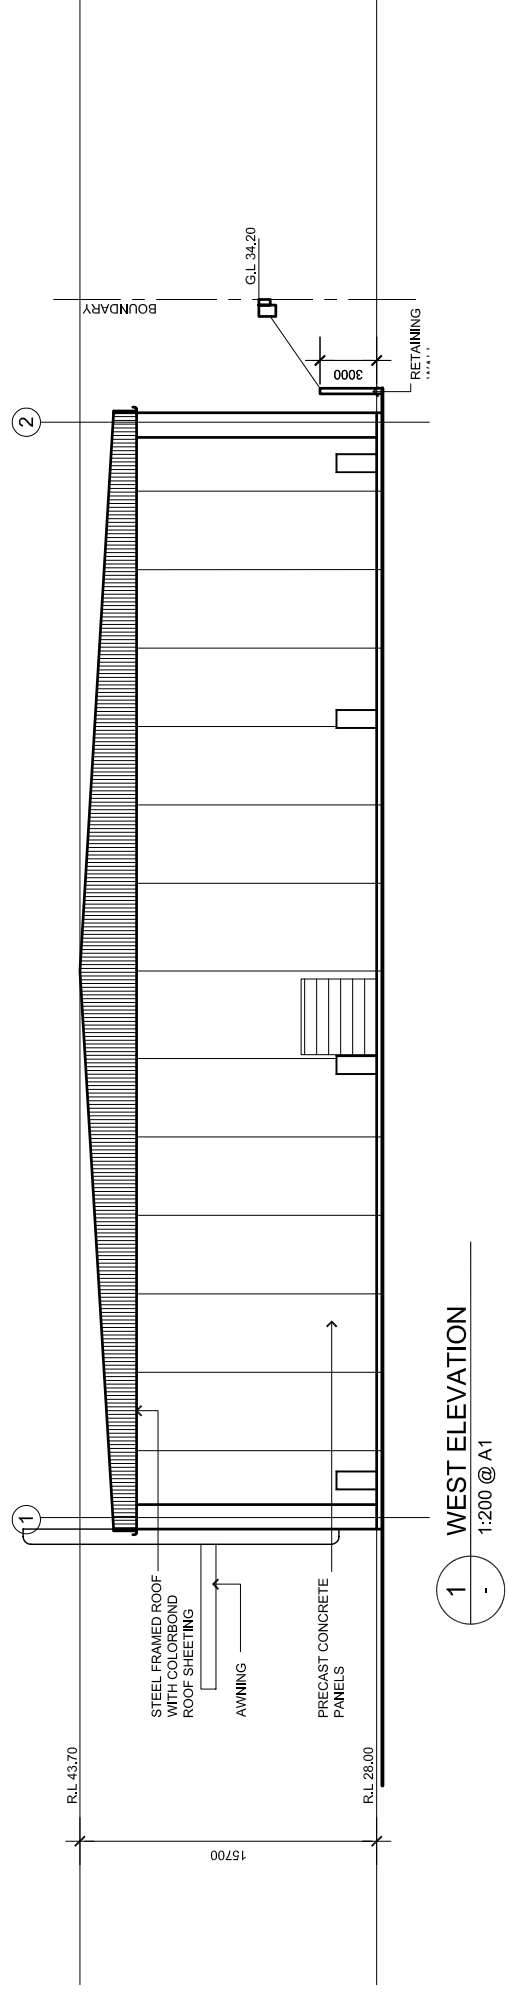

1 - WEST ELEVATION
 1:200 @ A1

Project: **INDUSTRIAL BUILDING**
 LOT 2 D.P. 1064872 PRINCES HWY.
 & SYLVESTER AVE. UNANDERRA
 Client: **OBNOVA CONCRETE P/L**



Title: **EAST, NORTH & WEST ELEVATIONS**


Date: MAY 08	Design: PR	Job No:	Drawn: DR	Checked: 08-030	Rev: A
Scale: 1:200 (A1)	1:400 (A3)				DA03

Do not scale drawing, figured dimensions only to be used. Dimensions to be verified on site before the fabrication of any building component. These designs and plans are copyright and are not to be used or reproduced wholly or in part without the written permission of PRD Architects.


NOT FOR CONSTRUCTION
DEVELOPMENT APPLICATION
AMENDMENTS



Revision: A
 Date: 11.06.09
 By: MM

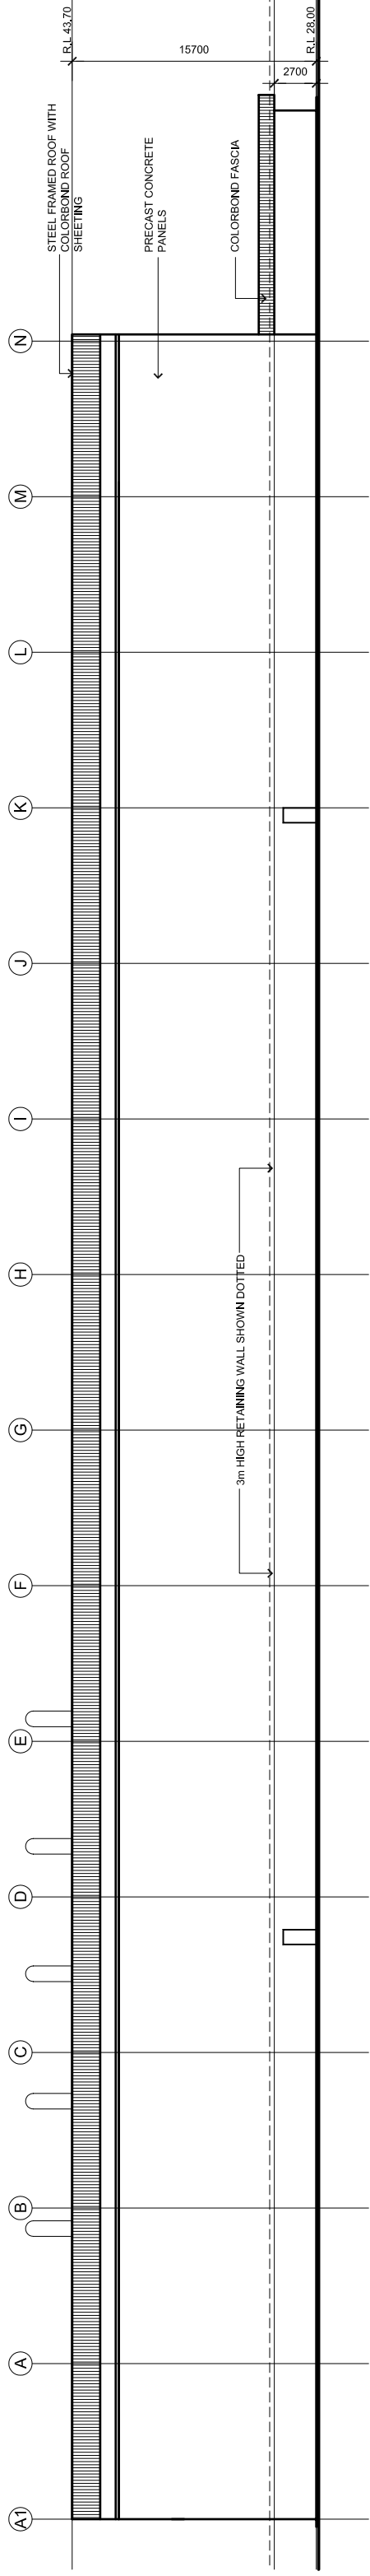

1 SOUTH ELEVATION
 1:200 @ A1

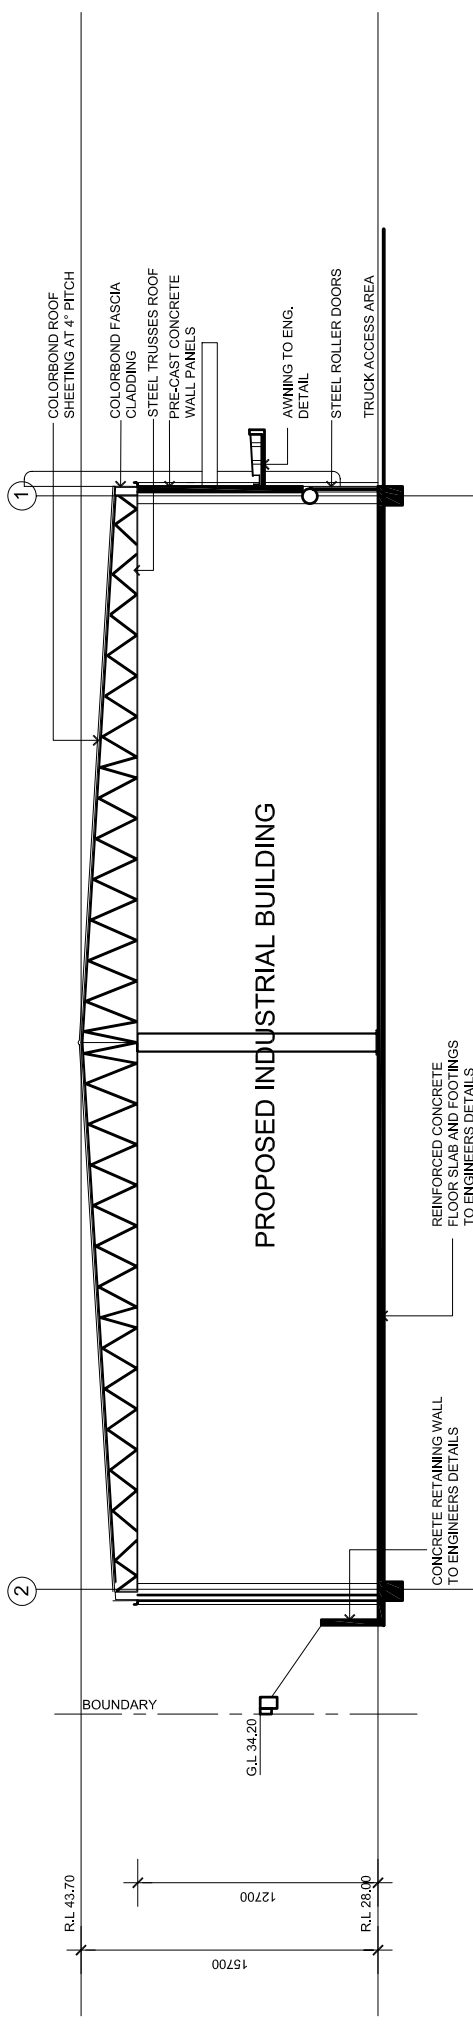

1 SECTION A-A
 1:200 @ A1

Project: **INDUSTRIAL BUILDING**
 LOT 2 D.P. 1064872 PRINCES HWY.
 & SYLVESTER AVE. UNANDERRA
 Client: **OBNOVA CONCRETE P/L**



Title: **SOUTH ELEVATION & SECTION**

Date: MAY 08	Design: PR	Job No:	Drawn: DR	Checked:	Rev:
Scale: 1:200 (A1)	1:400 (A3)	08-030	DA04	A	