


1 BASEMENT 5 PLAN
1:200

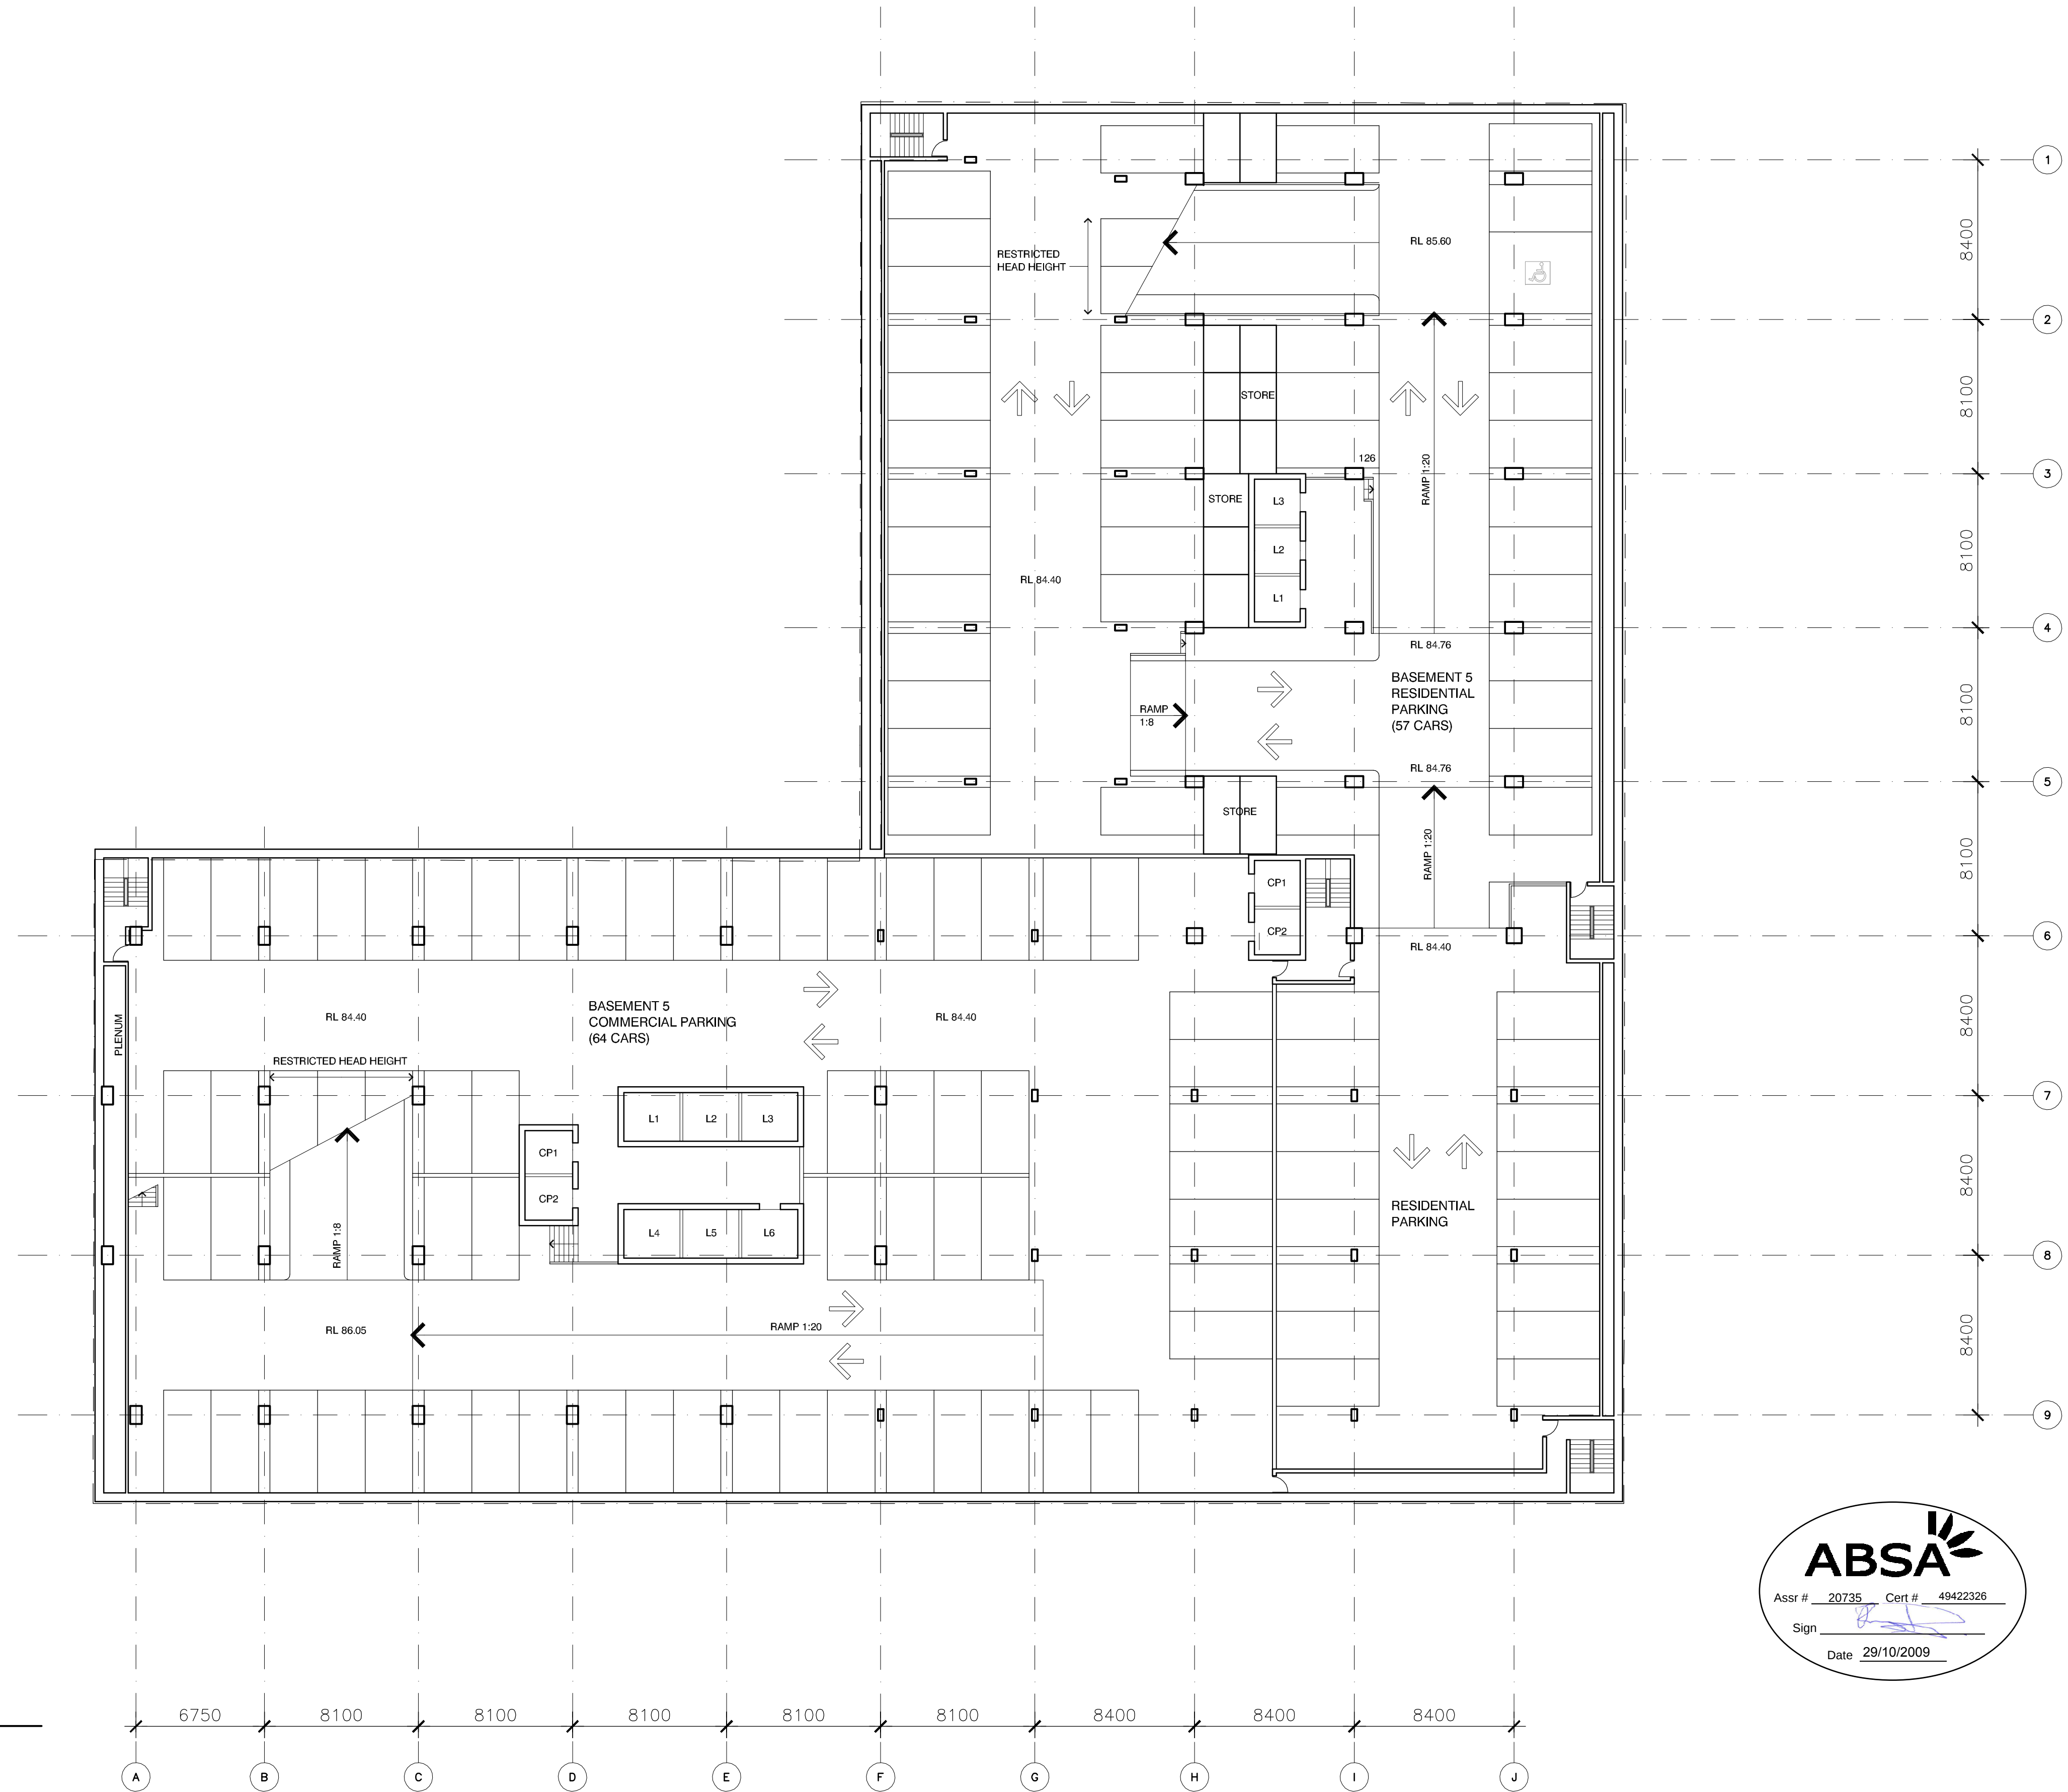

Revisions

4	Draft EA Submission	28.10.09
3	Parking modified	26.10.09
2	General Update	23.09.09
1	For Information	11.09.09

Do not scale from drawings. Verify all dimensions on site before commencing work. Copying or the reproduction of this drawing is strictly prohibited without the consent of PTW Architects P/L.

Client
Welles Thomas Pty Ltd
Suite 22, Level 4
12 Thomas Street
Chatswood NSW 2067

Architect

PTW Architects

PTW

Level 17, 9 Castlereagh St.
Sydney NSW Australia 2000
T 612 9232 5877
F 612 9221 4139
www.ptw.com.au

Contractor



Consultants

Planner	JBA Planning
Structural	Birzulis Associates
Services	George Floth Pty. Ltd
Landscape	Site Image
Acoustics	Acoustic Logic
Traffic	TTPA

WELLES THOMAS PLAZA


Thomas Street/ Albert Avenue
Chatswood NSW 2067

Project No.	209039
Scale:@A1	1:200
Date:	10/9/2009
Drawn	DH
Checked	-
Approved	-

  

BASEMENT 5 PLAN

A-0115 /04
PRELIMINARY

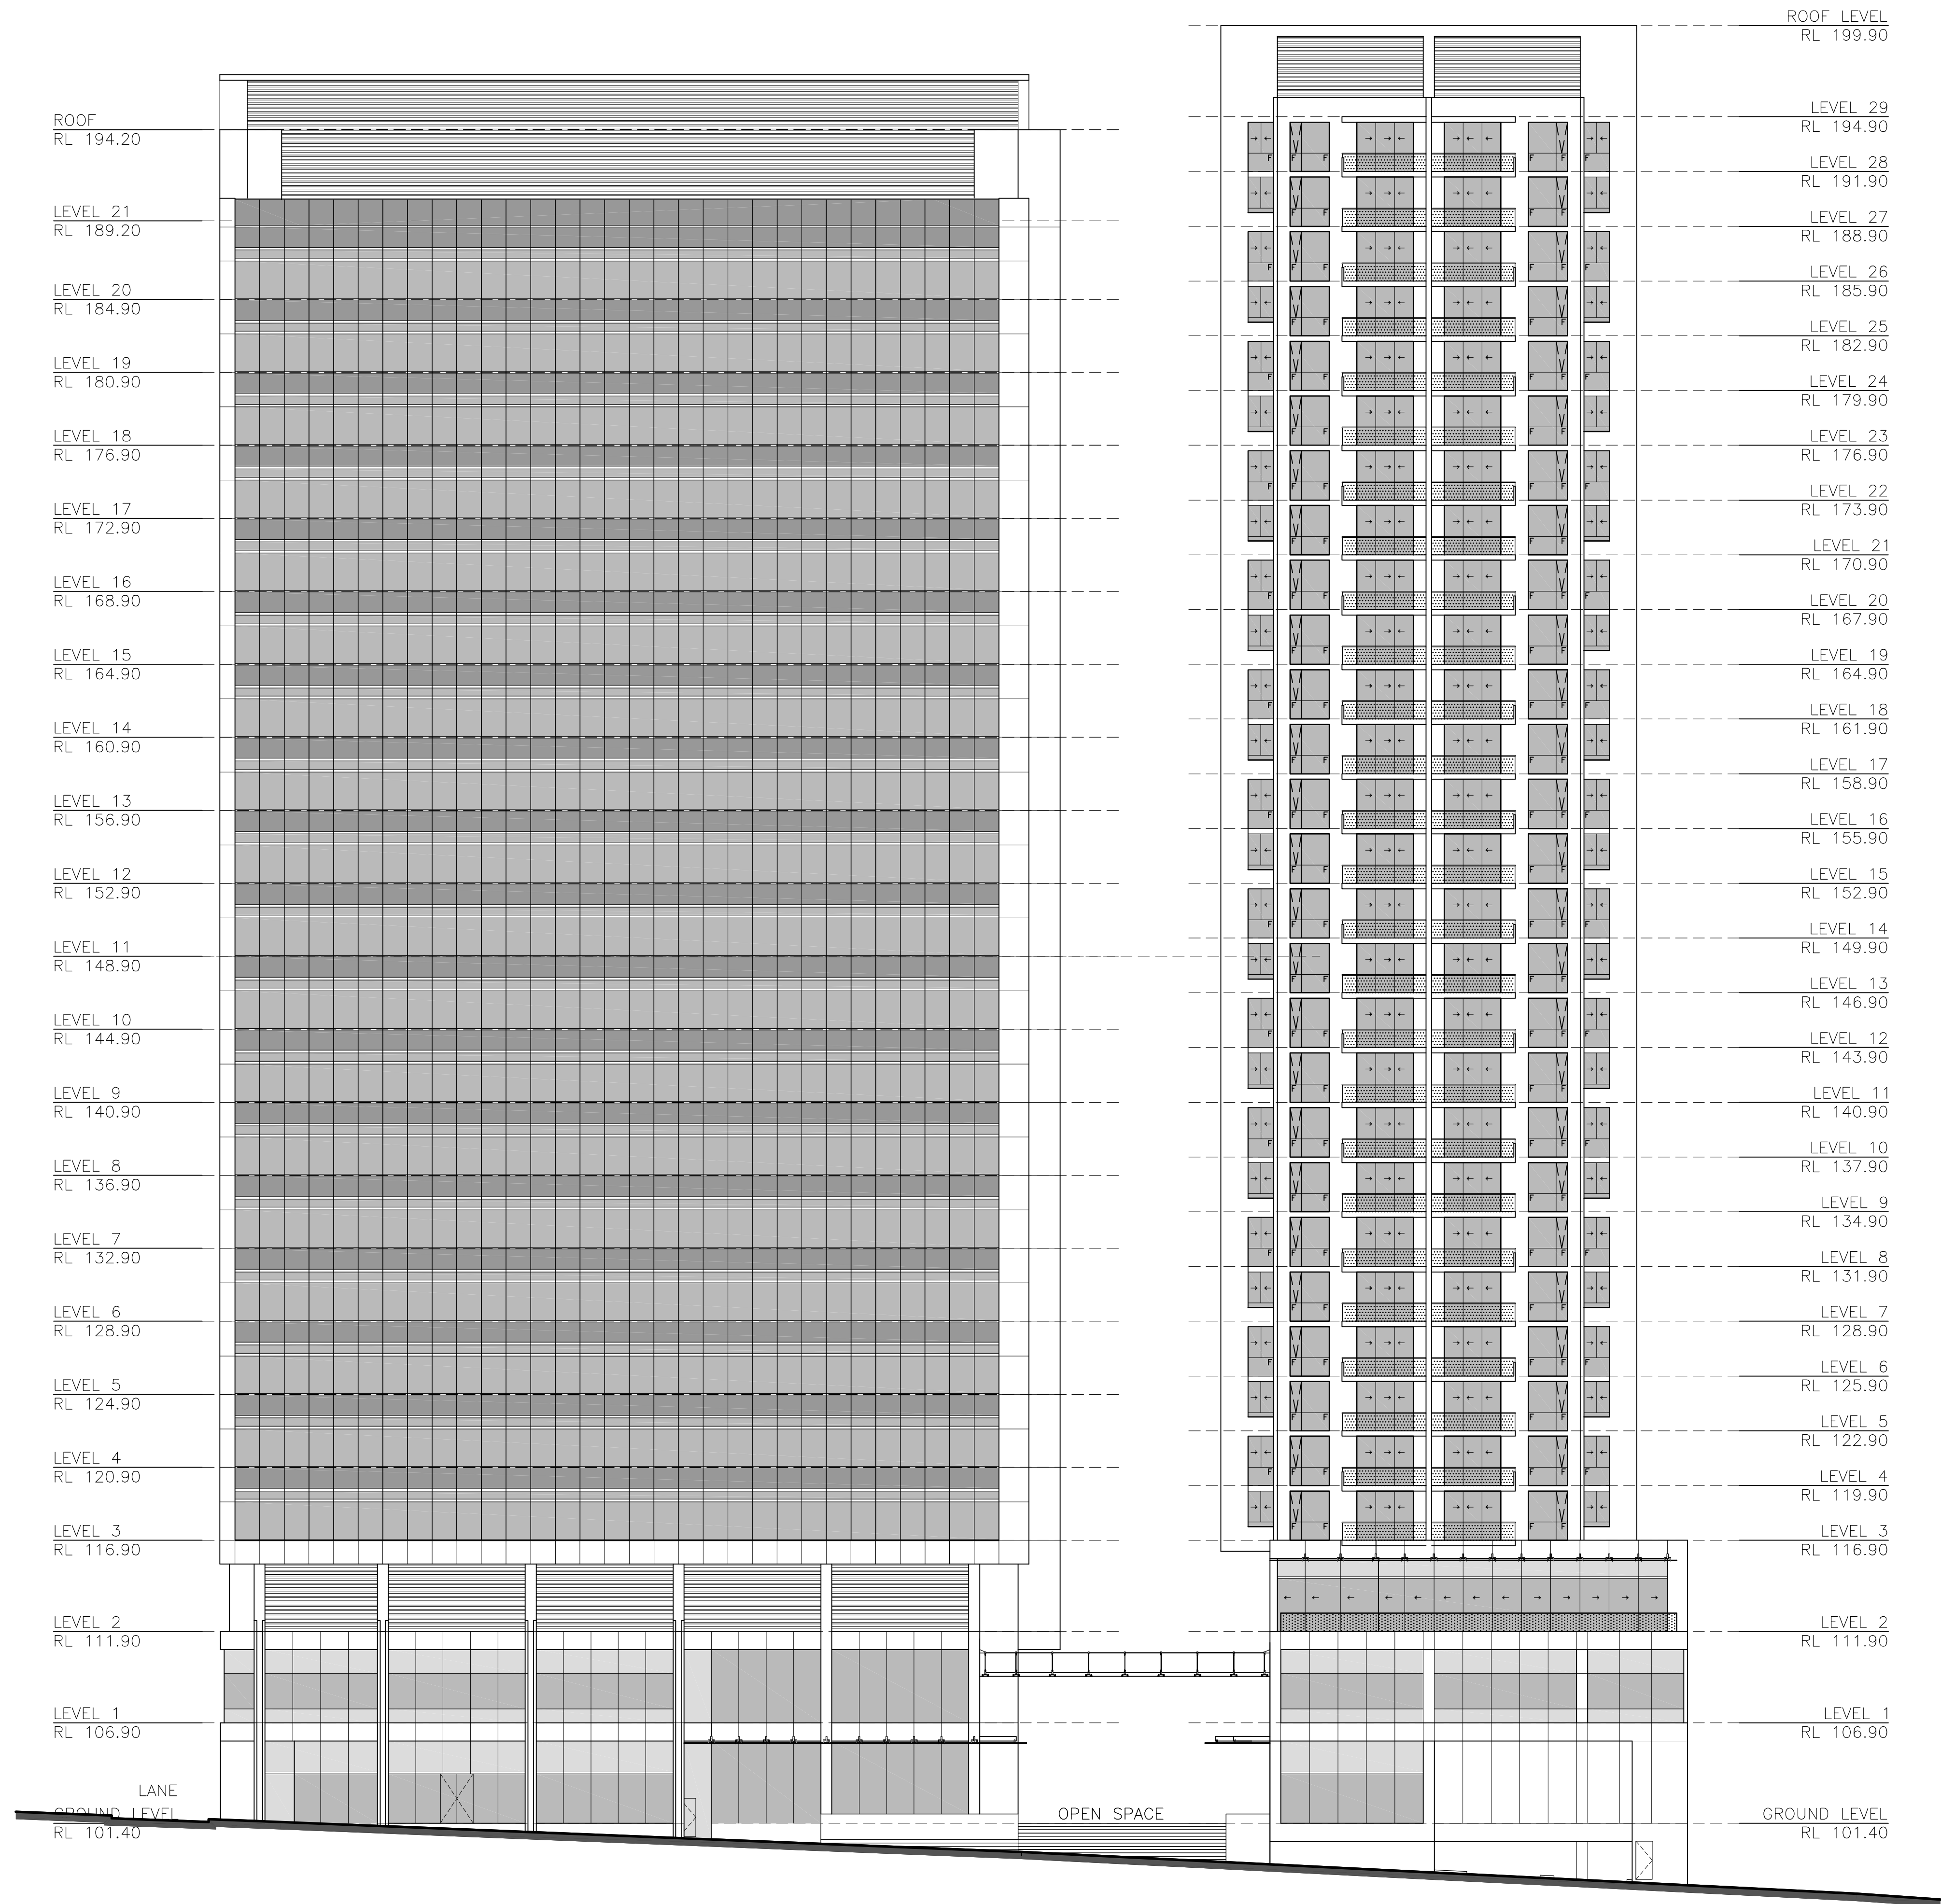

Revisions

4	Draft EA Submission	28.10.09
3	General Update	22.10.09
2	General Update	23.09.09
1	For Information	11.09.09

Do not scale from drawings. Verify all dimensions on site before commencing work. Copying or the reproduction of this drawing is strictly prohibited without the consent of PTW Architects P/L.

Client
Welles Thomas Pty Ltd
Suite 22, Level 4
12 Thomas Street
Chatswood NSW 2067

Architect

PTW Architects

Level 17, 9 Castlereagh St
Sydney NSW Australia 2000
T 612 9232 5877
F 612 9221 4139
www.ptw.com.au

Contractor

Consultants

Planner	JBA Planning
Structural	Birzulis Associates
Services	George Floth Pty. Ltd
Landscape	Site Image
Acoustics	Acoustic Logic
Traffic	TTPA

WELLES THOMAS PLAZA


Thomas Street/ Albert Avenue
Chatswood NSW 2067

Project No. 209039
Scale:@A1 1:200
Date: 10/9/2009
Drawn: AL
Checked: -
Approved: -

0 2 4 10m

SOUTH ELEVATION

A-0122 /04
PRELIMINARY

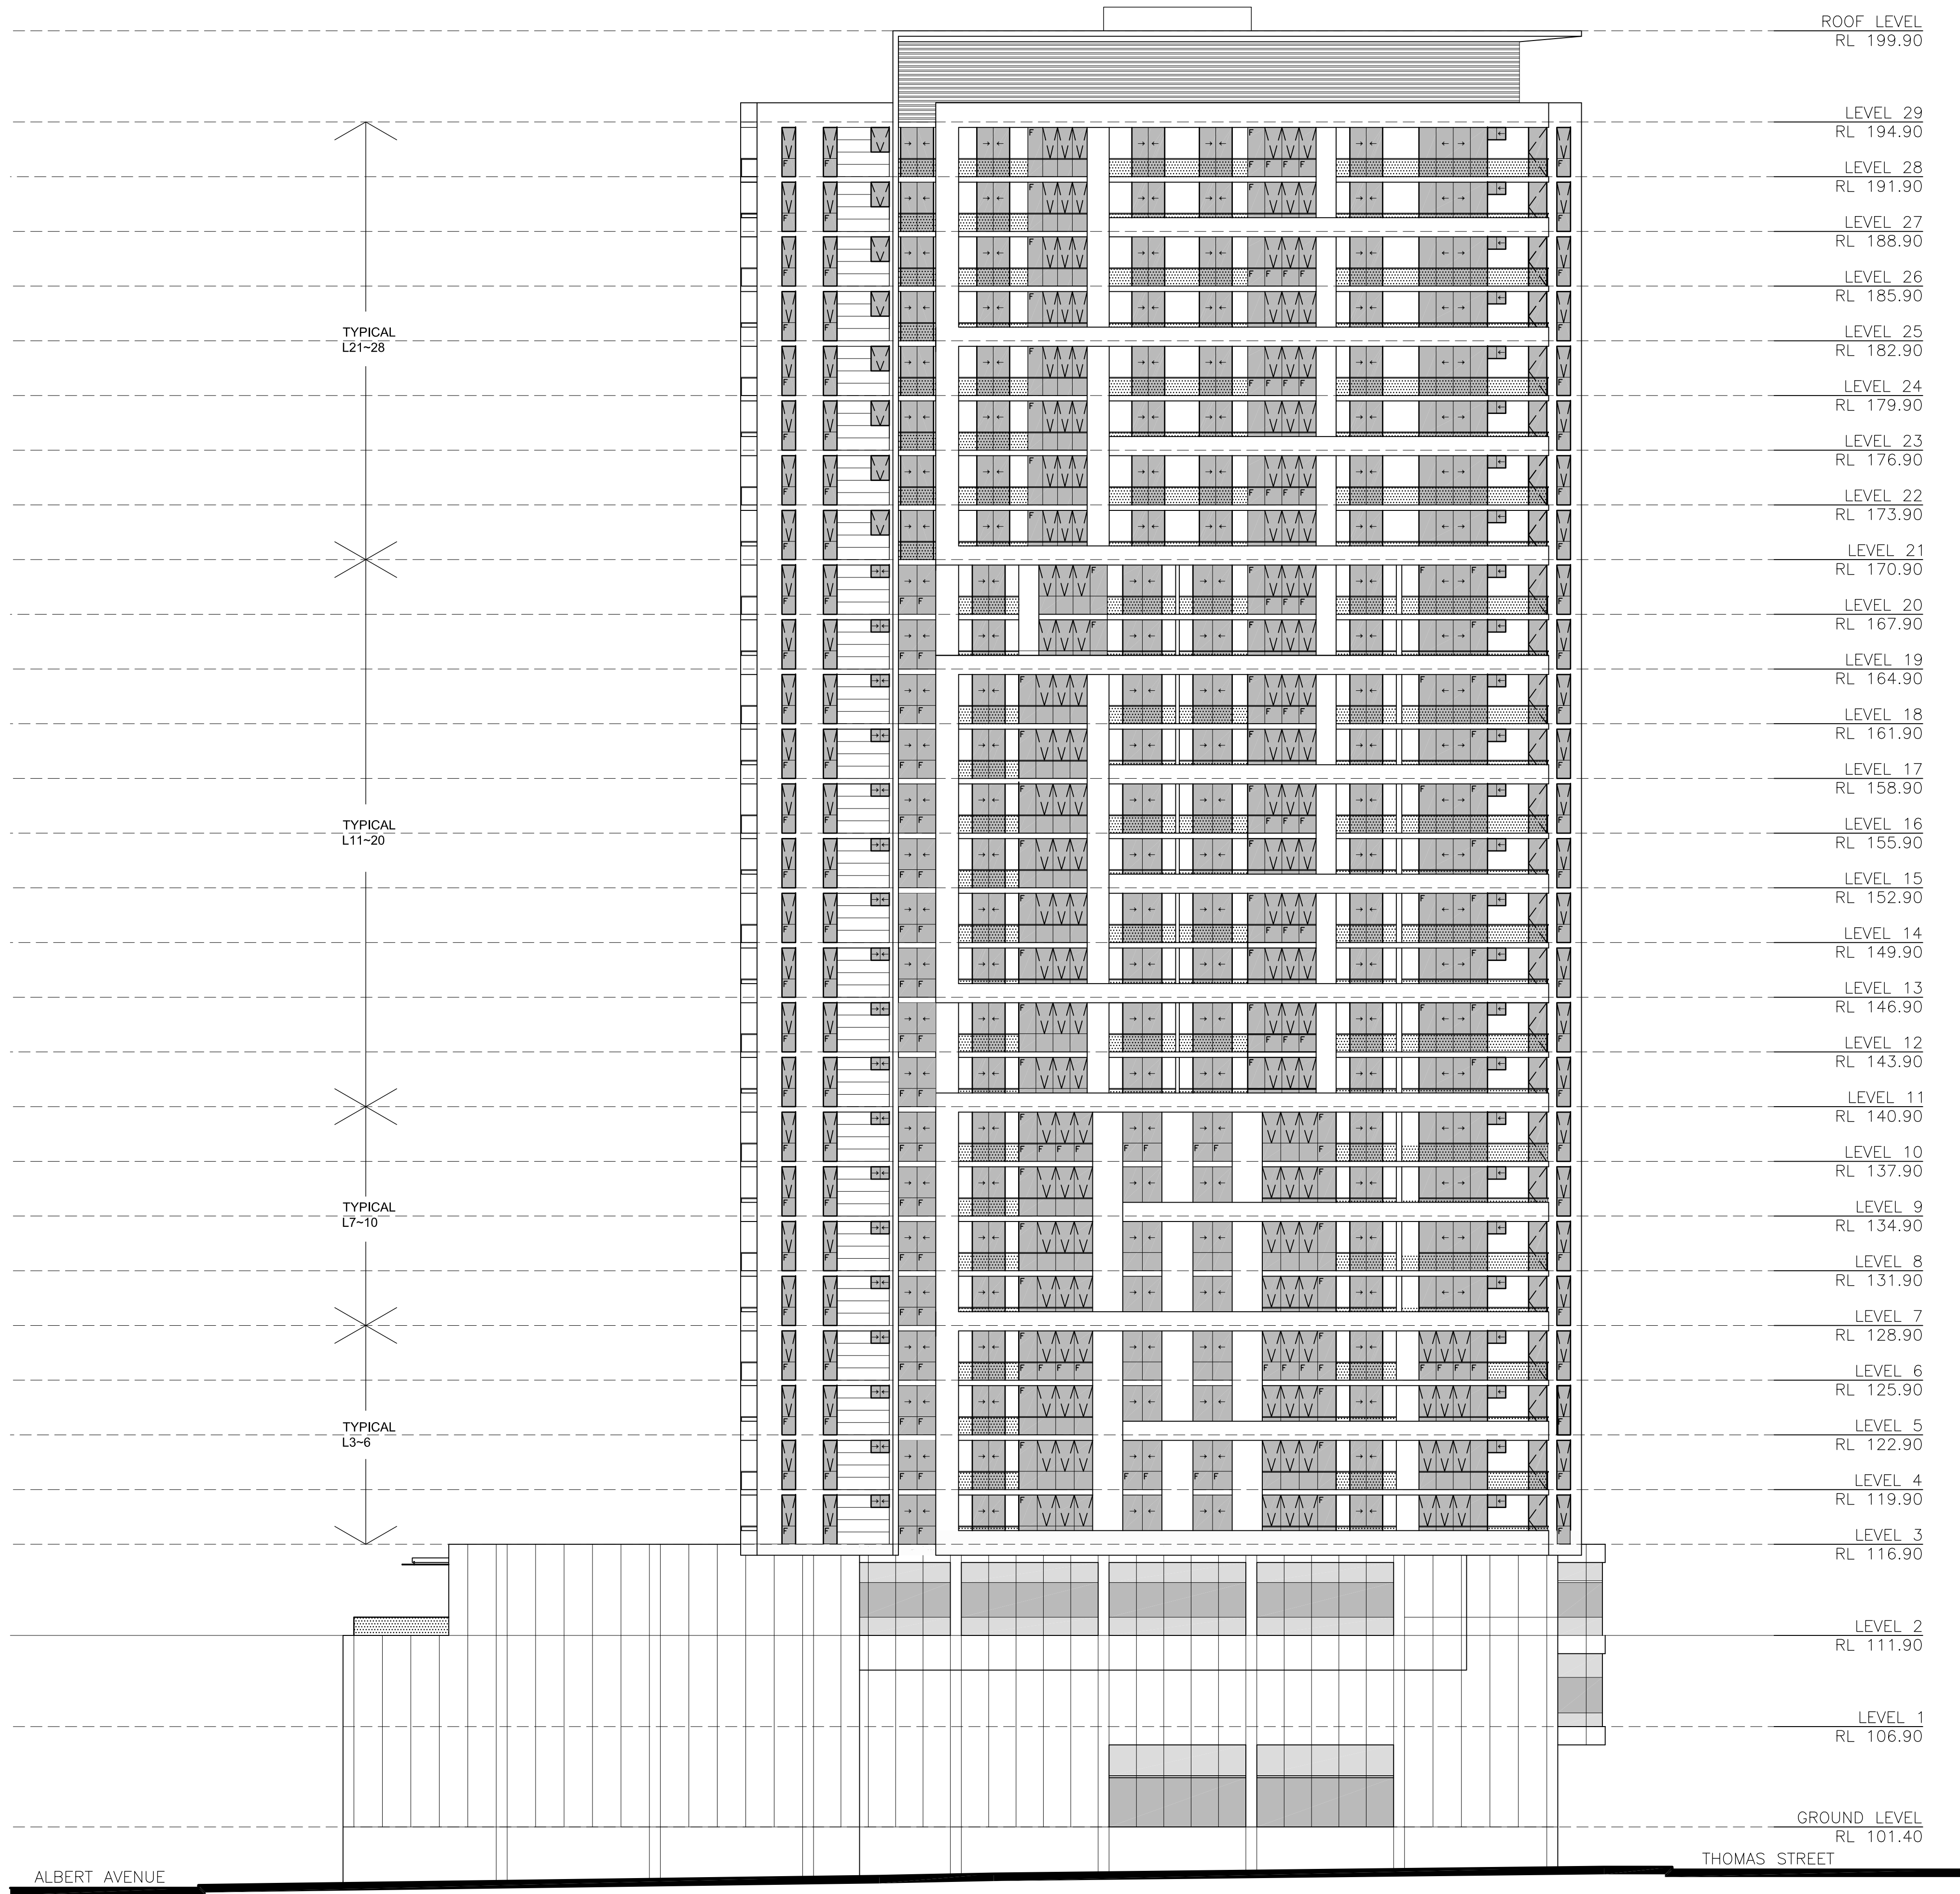

ROOF LEVEL
RL 199.90

LEVEL 29
RL 194.90

LEVEL 28
RL 191.90

LEVEL 27
RL 188.90

LEVEL 26
RL 185.90

LEVEL 25
RL 182.90

LEVEL 24
RL 179.90

LEVEL 23
RL 176.90

LEVEL 22
RL 173.90

LEVEL 21
RL 170.90

LEVEL 20
RL 167.90

LEVEL 19
RL 164.90

LEVEL 18
RL 161.90

LEVEL 17
RL 158.90

LEVEL 16
RL 155.90

LEVEL 15
RL 152.90

LEVEL 14
RL 149.90

LEVEL 13
RL 146.90

LEVEL 12
RL 143.90

LEVEL 11
RL 140.90

LEVEL 10
RL 137.90

LEVEL 9
RL 134.90

LEVEL 8
RL 131.90

LEVEL 7
RL 128.90

LEVEL 6
RL 125.90

LEVEL 5
RL 122.90

LEVEL 4
RL 119.90

LEVEL 3
RL 116.90

LEVEL 2
RL 111.90

LEVEL 1
RL 106.90

GROUND LEVEL
RL 101.40

ALBERT AVENUE

THOMAS STREET



LEGEND

- VISION GLAZING
- COLOUR BACK GLAZING
- VISION GLAZING FIXED
- BALCONY GLAZED BALUSTRADE

Revisions

4	Draft EA Submission	28.10.09
3	Design Update	21.10.09
2	General Update	23.09.09
1	For Information	11.09.09

Do not scale from drawings. Verify all dimensions on site before commencing work. Copying or the reproduction of this drawing is strictly prohibited without the consent of PTW Architects P/L.

Client
Welles Thomas Pty Ltd
Suite 22, Level 4
12 Thomas Street
Chatswood NSW 2067

Architect

PTW Architects

PTW

Level 17, 9 Castlereagh St
Sydney NSW Australia 2000
T 612 9232 5877
F 612 9221 4139
www.ptw.com.au

Contractor

Consultants

Planner	JBA Planning
Structural	Birzulis Associates
Services	George Floth Pty. Ltd
Landscape	Site Image
Acoustics	Acoustic Logic
Traffic	TTPA

WELLES THOMAS PLAZA

Thomas Street/ Albert Avenue
Chatswood NSW 2067

Project No.	209039
Scale:@A1	1:250
Date:	10/9/2009
Drawn	AL
Checked	-
Approved	-



BUILDING 1
ELEVATION - EAST

A-0123 /04
PRELIMINARY