


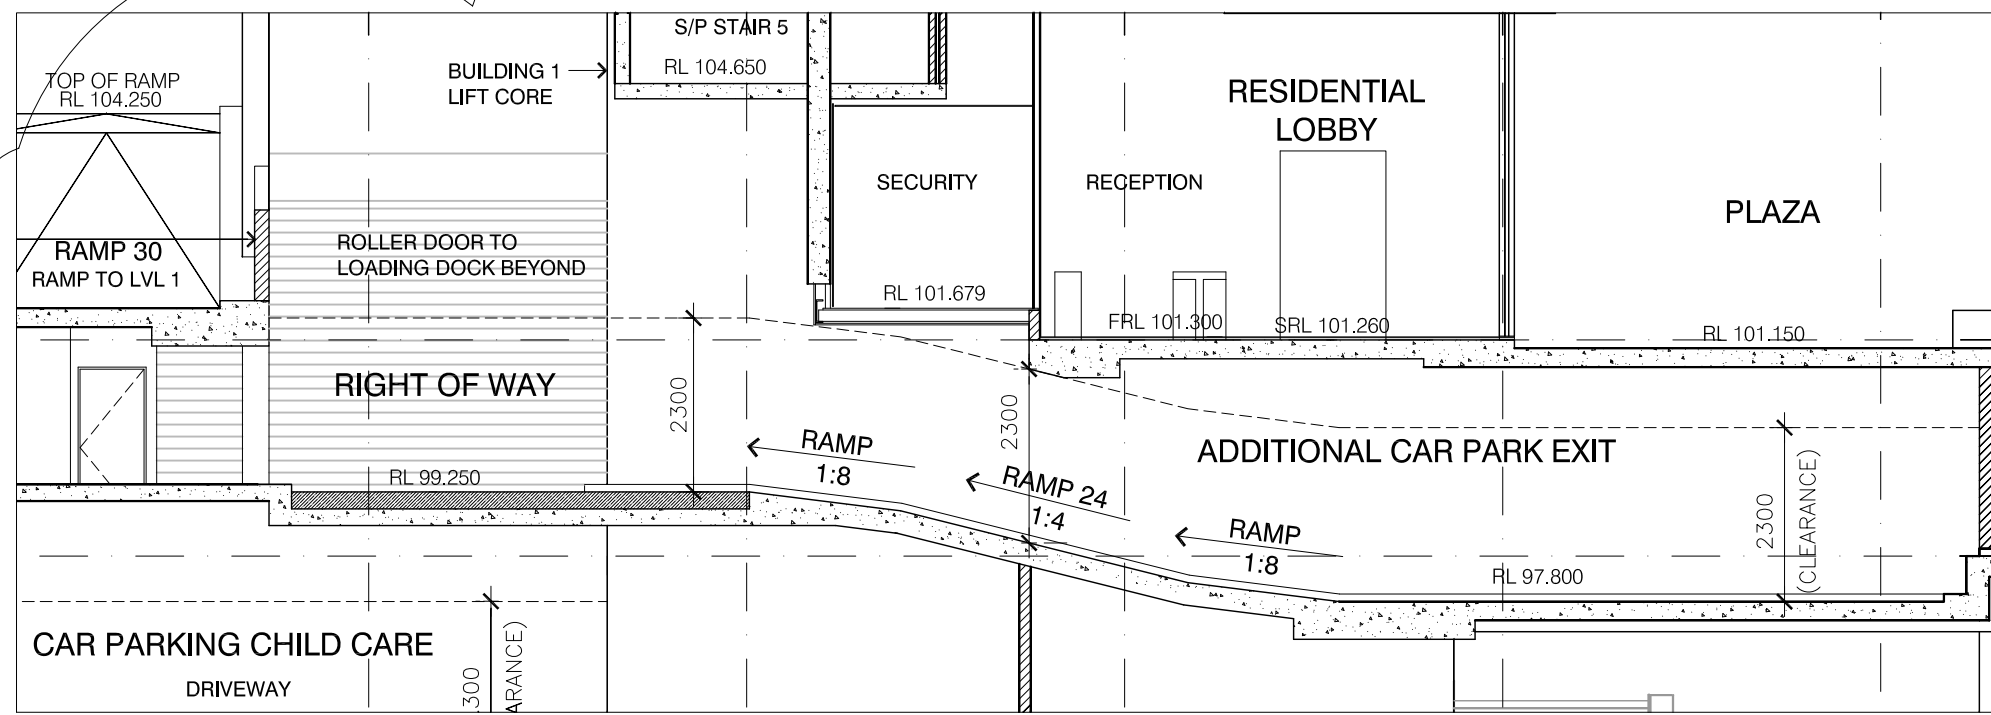


SECTION 1

LEGEND

01 SECURITY ROOM ADDED

RETAIL

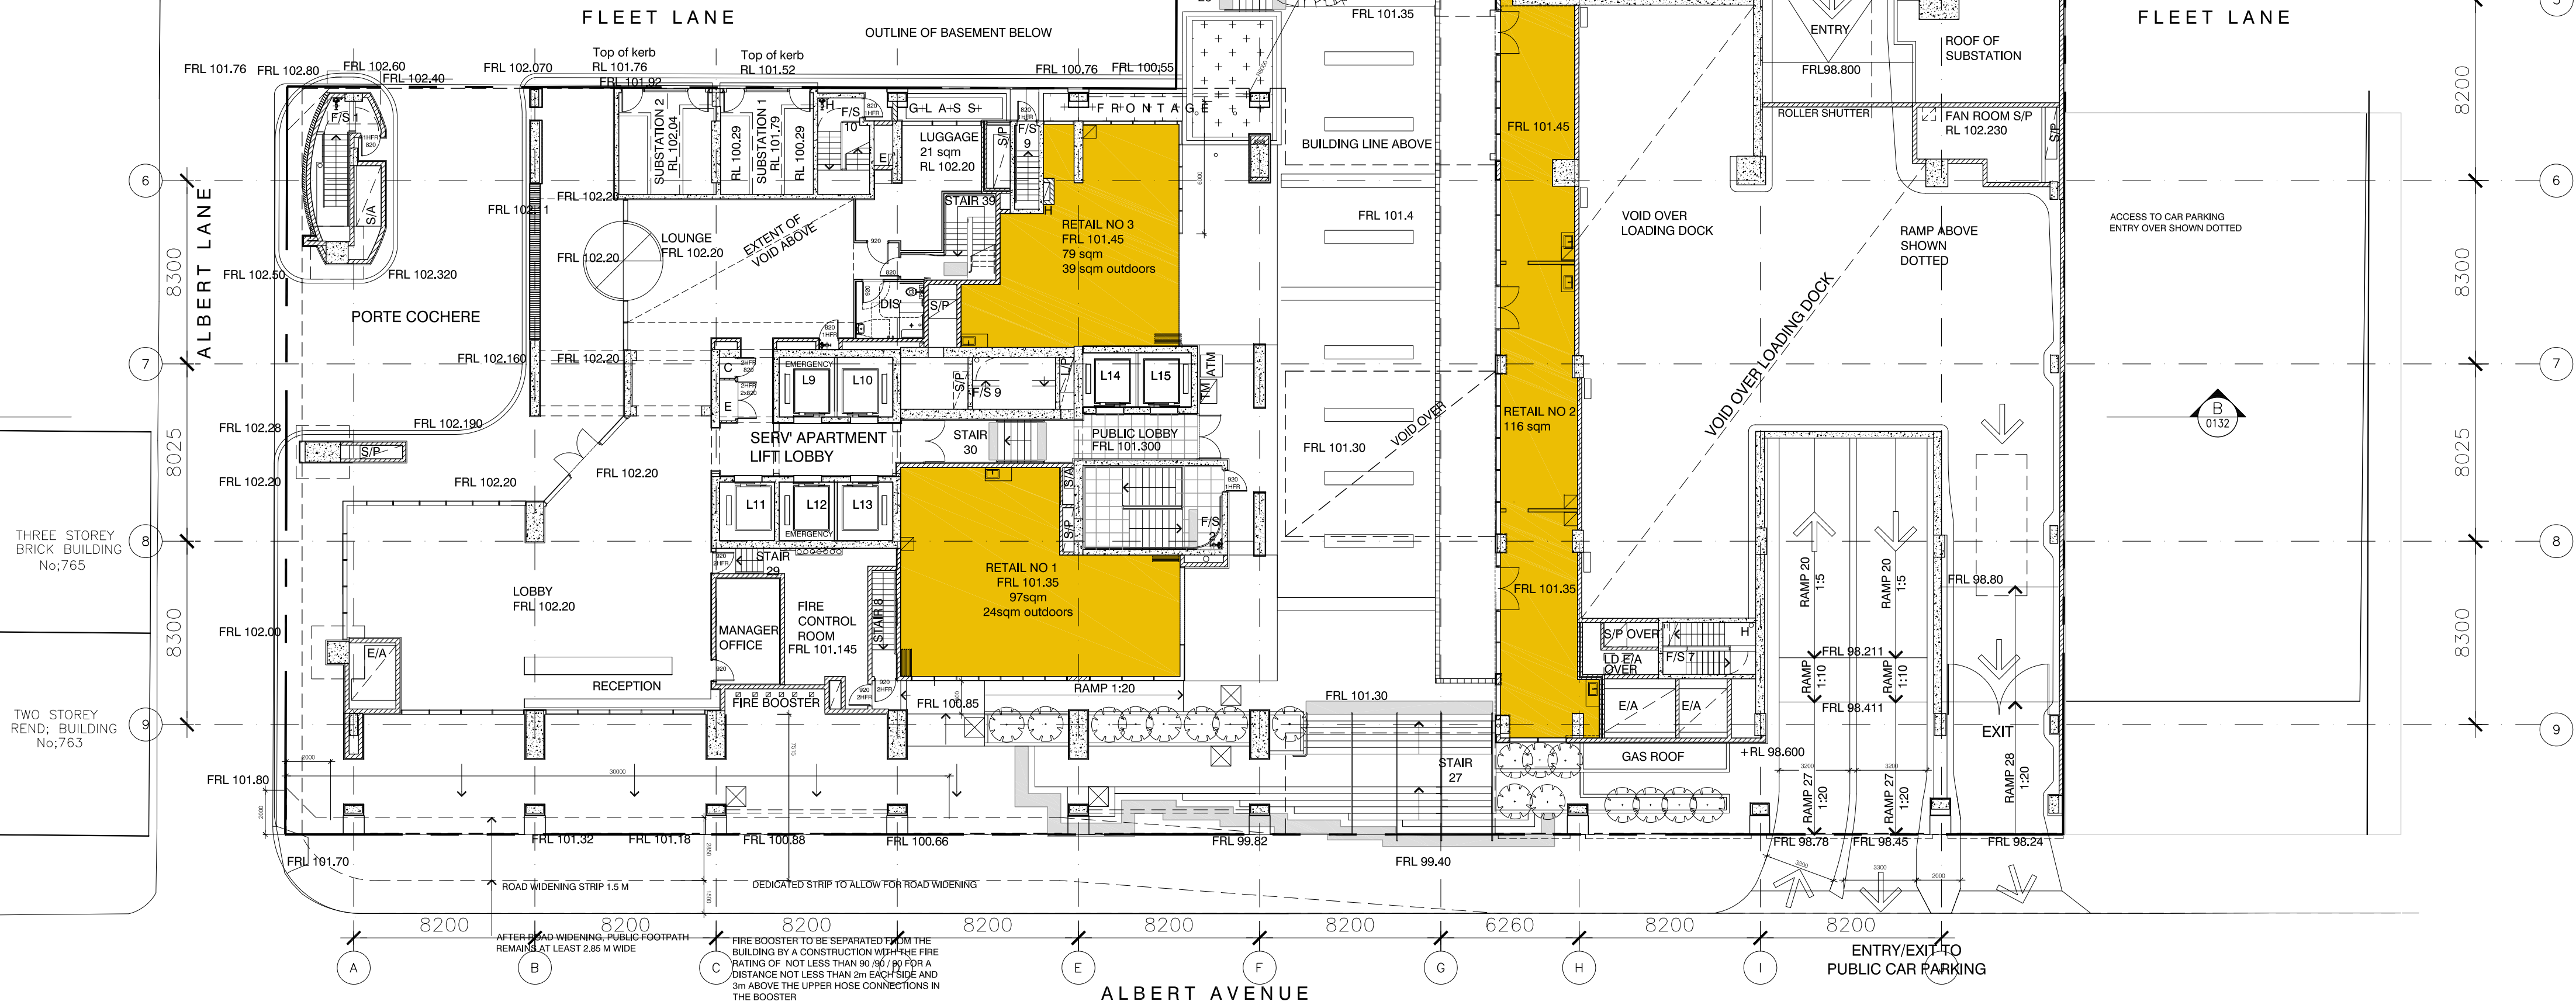

1 GROUND FLOOR PLAN
1:200

THOMAS STREET

ADDITIONAL
EXIT FROM
BASEMENT
CAR PARK

ENTRY TO LOADING
DOCK & CAR PARK
ABOVE GROUND

EXIT FROM
RESIDENTIAL /
SERVICED
APARTMENT
CAR PARK

SECTION 1
REFER TO LANDSCAPING
PLAN FOR PLAZA DETAIL

FLEET LANE

FLEET LANE

ALBERT AVENUE

Revisions

J	SECTION 75W - SECTION ADDED	24.10.2014
H	SECTION 75W	22.09.2014
G	SECTION 75W SUBMISSION	19.06.2014
F	Revised Modification 6	02.12.2013
E	S75W MODIFICATION 6	05.2013
D	Section 75W Submission/2	02.11.12
C	Section 75W Submission	19.07.12
B	EA Submission	18.12.09
A	submitted for Test of adequacy	09.11.09

Do not scale from drawings. Verify all dimensions on site before commencing work. Copying or the reproduction of this drawing is strictly prohibited without the consent of PTW Architects P/L.

Client
Meriton Group
Level 11 Meriton Tower,
528 Kent St,
Sydney NSW 2000

Architect

PTW Architects
PTW
Level 13, 9 Castlereagh St
Sydney NSW Australia 2000
T 612 9232 5877
F 612 9221 4139
www.ptw.com.au

Contractor

Consultants

Planner -
Structural -
Services -
Landscape -
Acoustics -
Traffic -

MERITON THOMAS STREET

Thomas Street/ Albert Avenue
Chatswood NSW 2067


Project No. 212007
Scale: 1:200@A1;1:400@A3
Date: 10/9/2009
Drawn: DH
Checked: EA
Approved: SP

GROUND FLOOR PLAN

A-0100 J
SECTION 75W SUBMISSION

LEGEND

02 LIGHT WEIGHT ROOF OVER BRIDGE ADDED

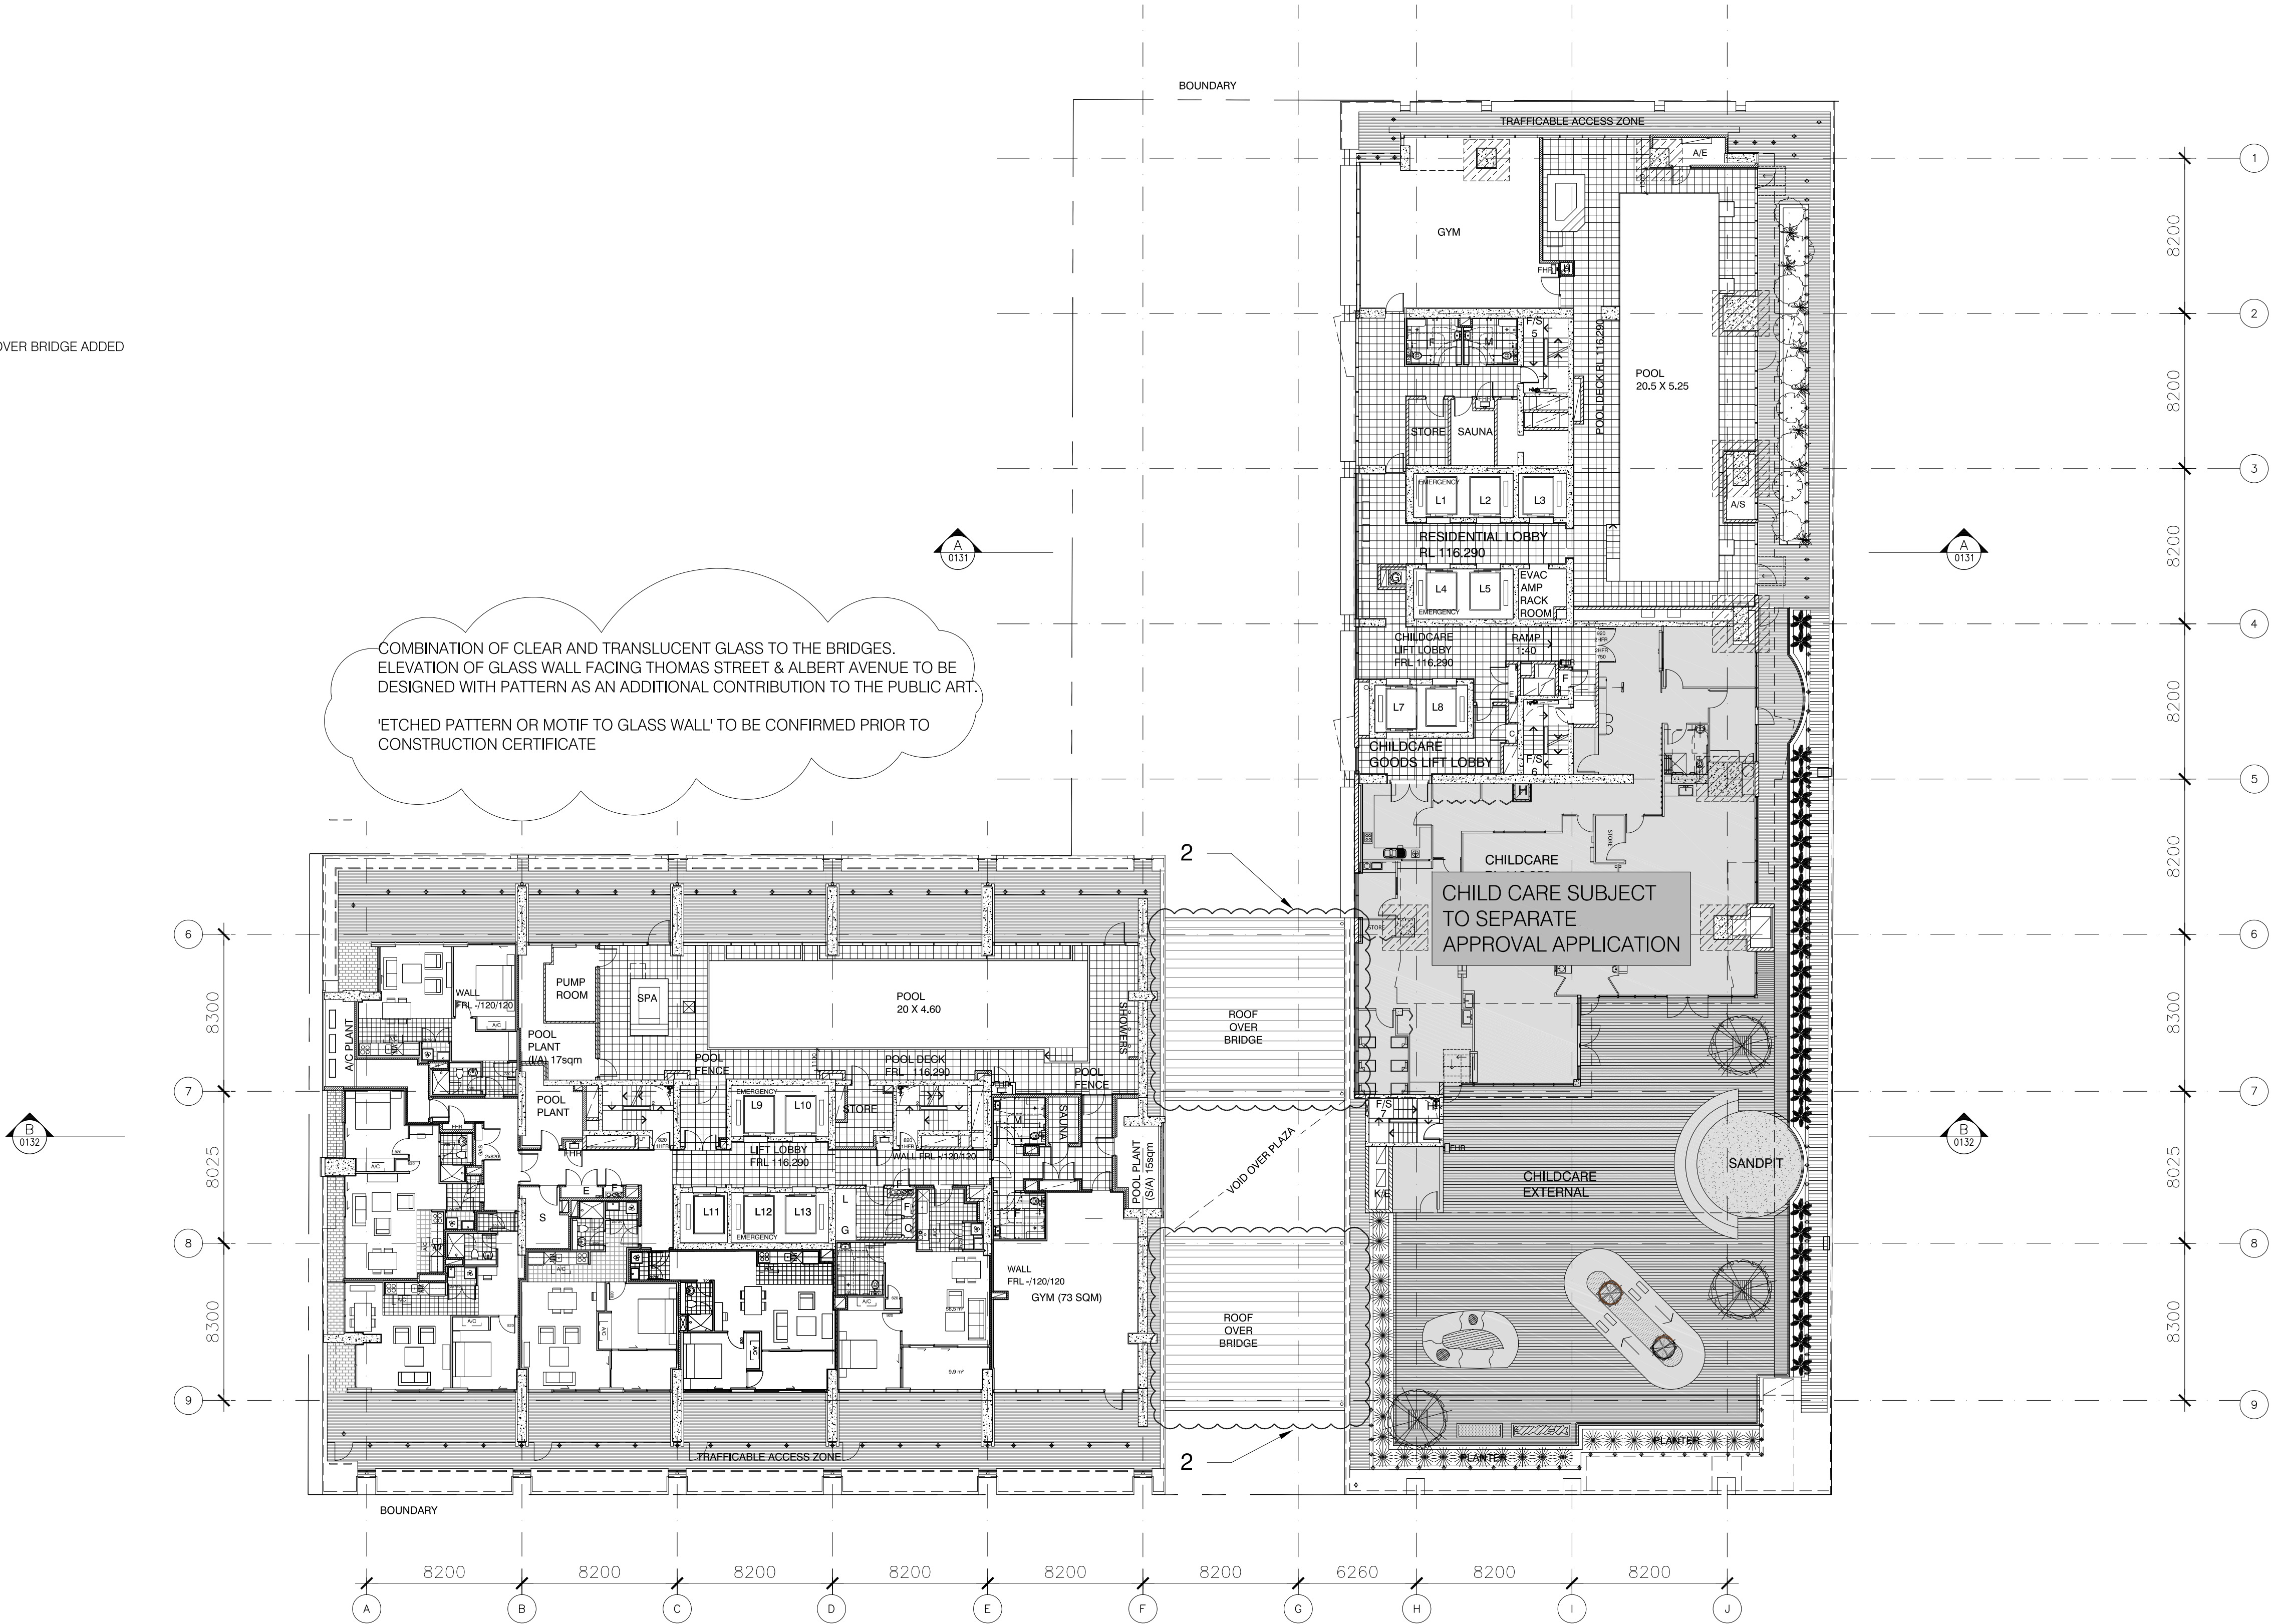

01 SERVICED APARTMENT LEVEL 4 PLAN
1:200

02 RESIDENTIAL APARTMENTS LEVEL 4 PLAN
1:200

Revisions

H	SECTION 75W NOTE ADDED	24.10.2014
G	SECTION 75W	22.09.2014
F	SECTION 75W SUBMISSION	19.06.2014
E	Revised Modification 6	02.12.2013
D	S75W Modification 6	05.2013
C	Section 75W Submission	11.2012
B	EA Submission	18.12.09
A	submitted for Test of adequacy	09.11.09

Do not scale from drawings. Verify all
dimensions on site before commencing
work. Copying or the reproduction of this
drawing is strictly prohibited without the
consent of PTW Architects P/L.

Client
Meriton Group
Level 11 Meriton Tower,
528 Kent St,
Sydney NSW 2000

Architect
PTW Architects
PTW
Level 13, 9 Castlereagh St
Sydney NSW Australia 2000
T 612 9232 5877
F 612 9221 4139
www.ptw.com.au

Contractor


Consultants

Planner -
Structural -
Services -
Landscape -
Acoustics -
Traffic -

MERITON THOMAS STREET

Thomas Street/ Albert Avenue
Chatswood NSW 2067

Project No. 212007
Scale: 1:200@A1;1:400@A3
Date: 26/4/2012
Drawn: DH
Checked: EA
Approved: SP

 


LEVEL 4 PLAN

A-0104 H
SECTION 75W SUBMISSION

LEGEND

02 LIGHT WEIGHT ROOF OVER BRIDGE ADDED

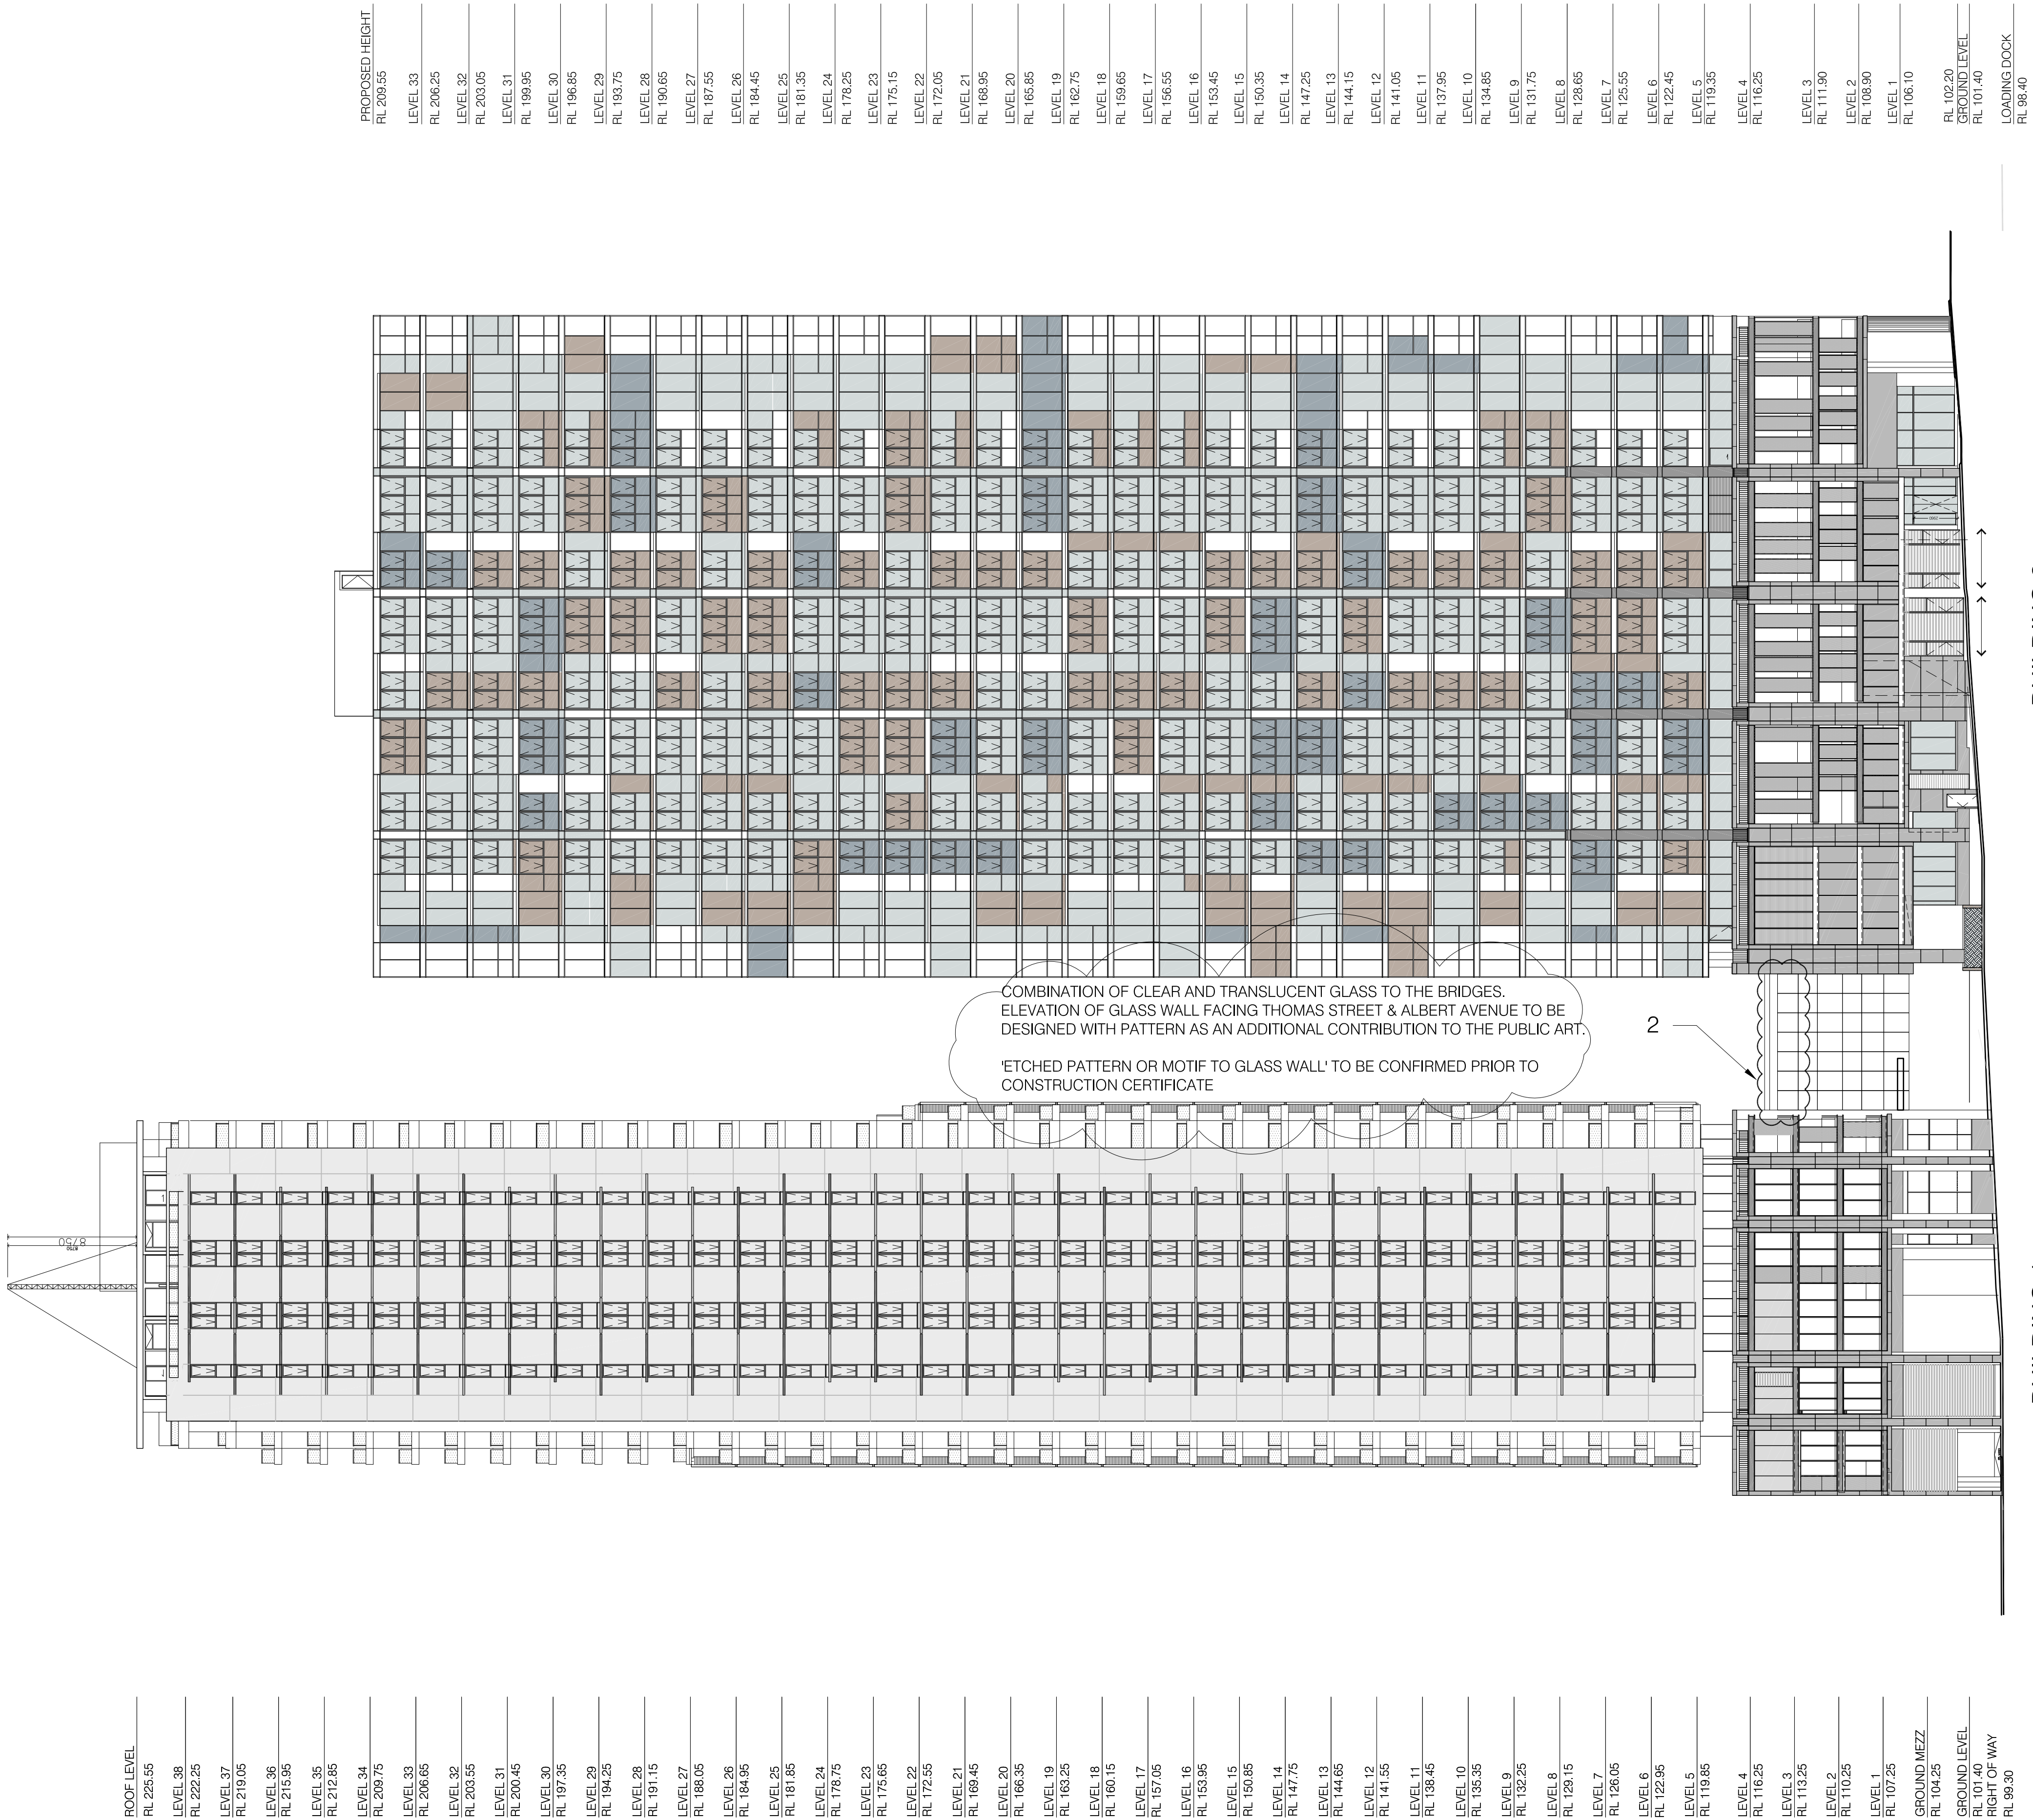

Revisions

H

SECTION 75W

NOTE ADDED

24.10.2014

G

SECTION 75W

22.09.2014

F

SECTION 75W SUBMISSION

19.06.2014

E

Revised Modification 6

02.12.2013

D

S75W

Modification 6

05.2013

C

Section 75W Submission

11.2012

B

EA Submission

18.12.09

A

submitted for Test of adequacy

09.11.09

Do not scale from drawings. Verify all dimensions on site before commencing work. Copying or the reproduction of this drawing is strictly prohibited without the consent of PTW Architects P/L.

Client

Meriton Group
Level 11 Meriton Tower,
528 Kent St,
Sydney NSW 2000

Architect

PTW Architects

Level 13, 9 Castlereagh St
Sydney NSW Australia 2000
T 612 9232 5877
F 612 9221 4139
www.ptw.com.au

Contractor

Consultants

Planner

-

Structural

-

Services

-

Landscape

-

Acoustics

-

Traffic

-

MERITON THOMAS STREET
Thomas Street/ Albert Avenue
Chatswood NSW 2067

Project No.

212007

Scale:

1:250@A1;1:500@A3

Date:

10/9/2009

Drawn

AL/LR

Checked

EA

Approved

SP

NORTH ELEVATION

A-0121

H

SECTION 75W SUBMISSION

02 LIGHT WEIGHT ROOF OVER BRIDGE ADDED

02

LIGHT WEIGHT ROOF OVER BRIDGE ADDED



BUILDING 2

1
ELEV
1:250

1:250

Revisions

H	SECTION 75W NOTE ADDED	24.10.2014
G	SECTION 75W	22.09.2014
F	SECTION 75W SUBMISSION	19.06.2014
E	Revised Modification 6	02.12.2013
D	S75W Modification 6	05.2013
C	Section 75W Submission	11.2012
B	EA Submission	18.12.09
A	submitted for Test of adequacy	09.11.09

Do not scale from drawings. Verify all dimensions on site before commencing work. Copying or the reproduction of this drawing is strictly prohibited without the consent of PTW Architects P/L.

Client
Meriton Group
Level 11 Meriton Tower,
528 Kent St,
Sydney NSW 2000

Architect

PTW Architects

Level 13, 9 Castlereagh St
Sydney NSW Australia 2000
T 612 9232 5877
F 612 9221 4139
www.ptw.com.au

Contracto

Consultants

- Planner -
- Structural -
- Services -
- Landscape -
- Acoustics -
- Traffic -

MERITON THOMAS STREET

Thomas Street/ Albert Avenue
Chatswood NSW 2067


Project No. 212007
Scale: 1:250@A1;1:500@A3
Date: 10/9/2009
Drawn AL/LR
Checked EA
Approved SP

SOUTH ELEVATION

A-0122 H
SECTION 75W SUBMISSION

LEGEND

02 LIGHT WEIGHT ROOF OVER BRIDGE ADDED

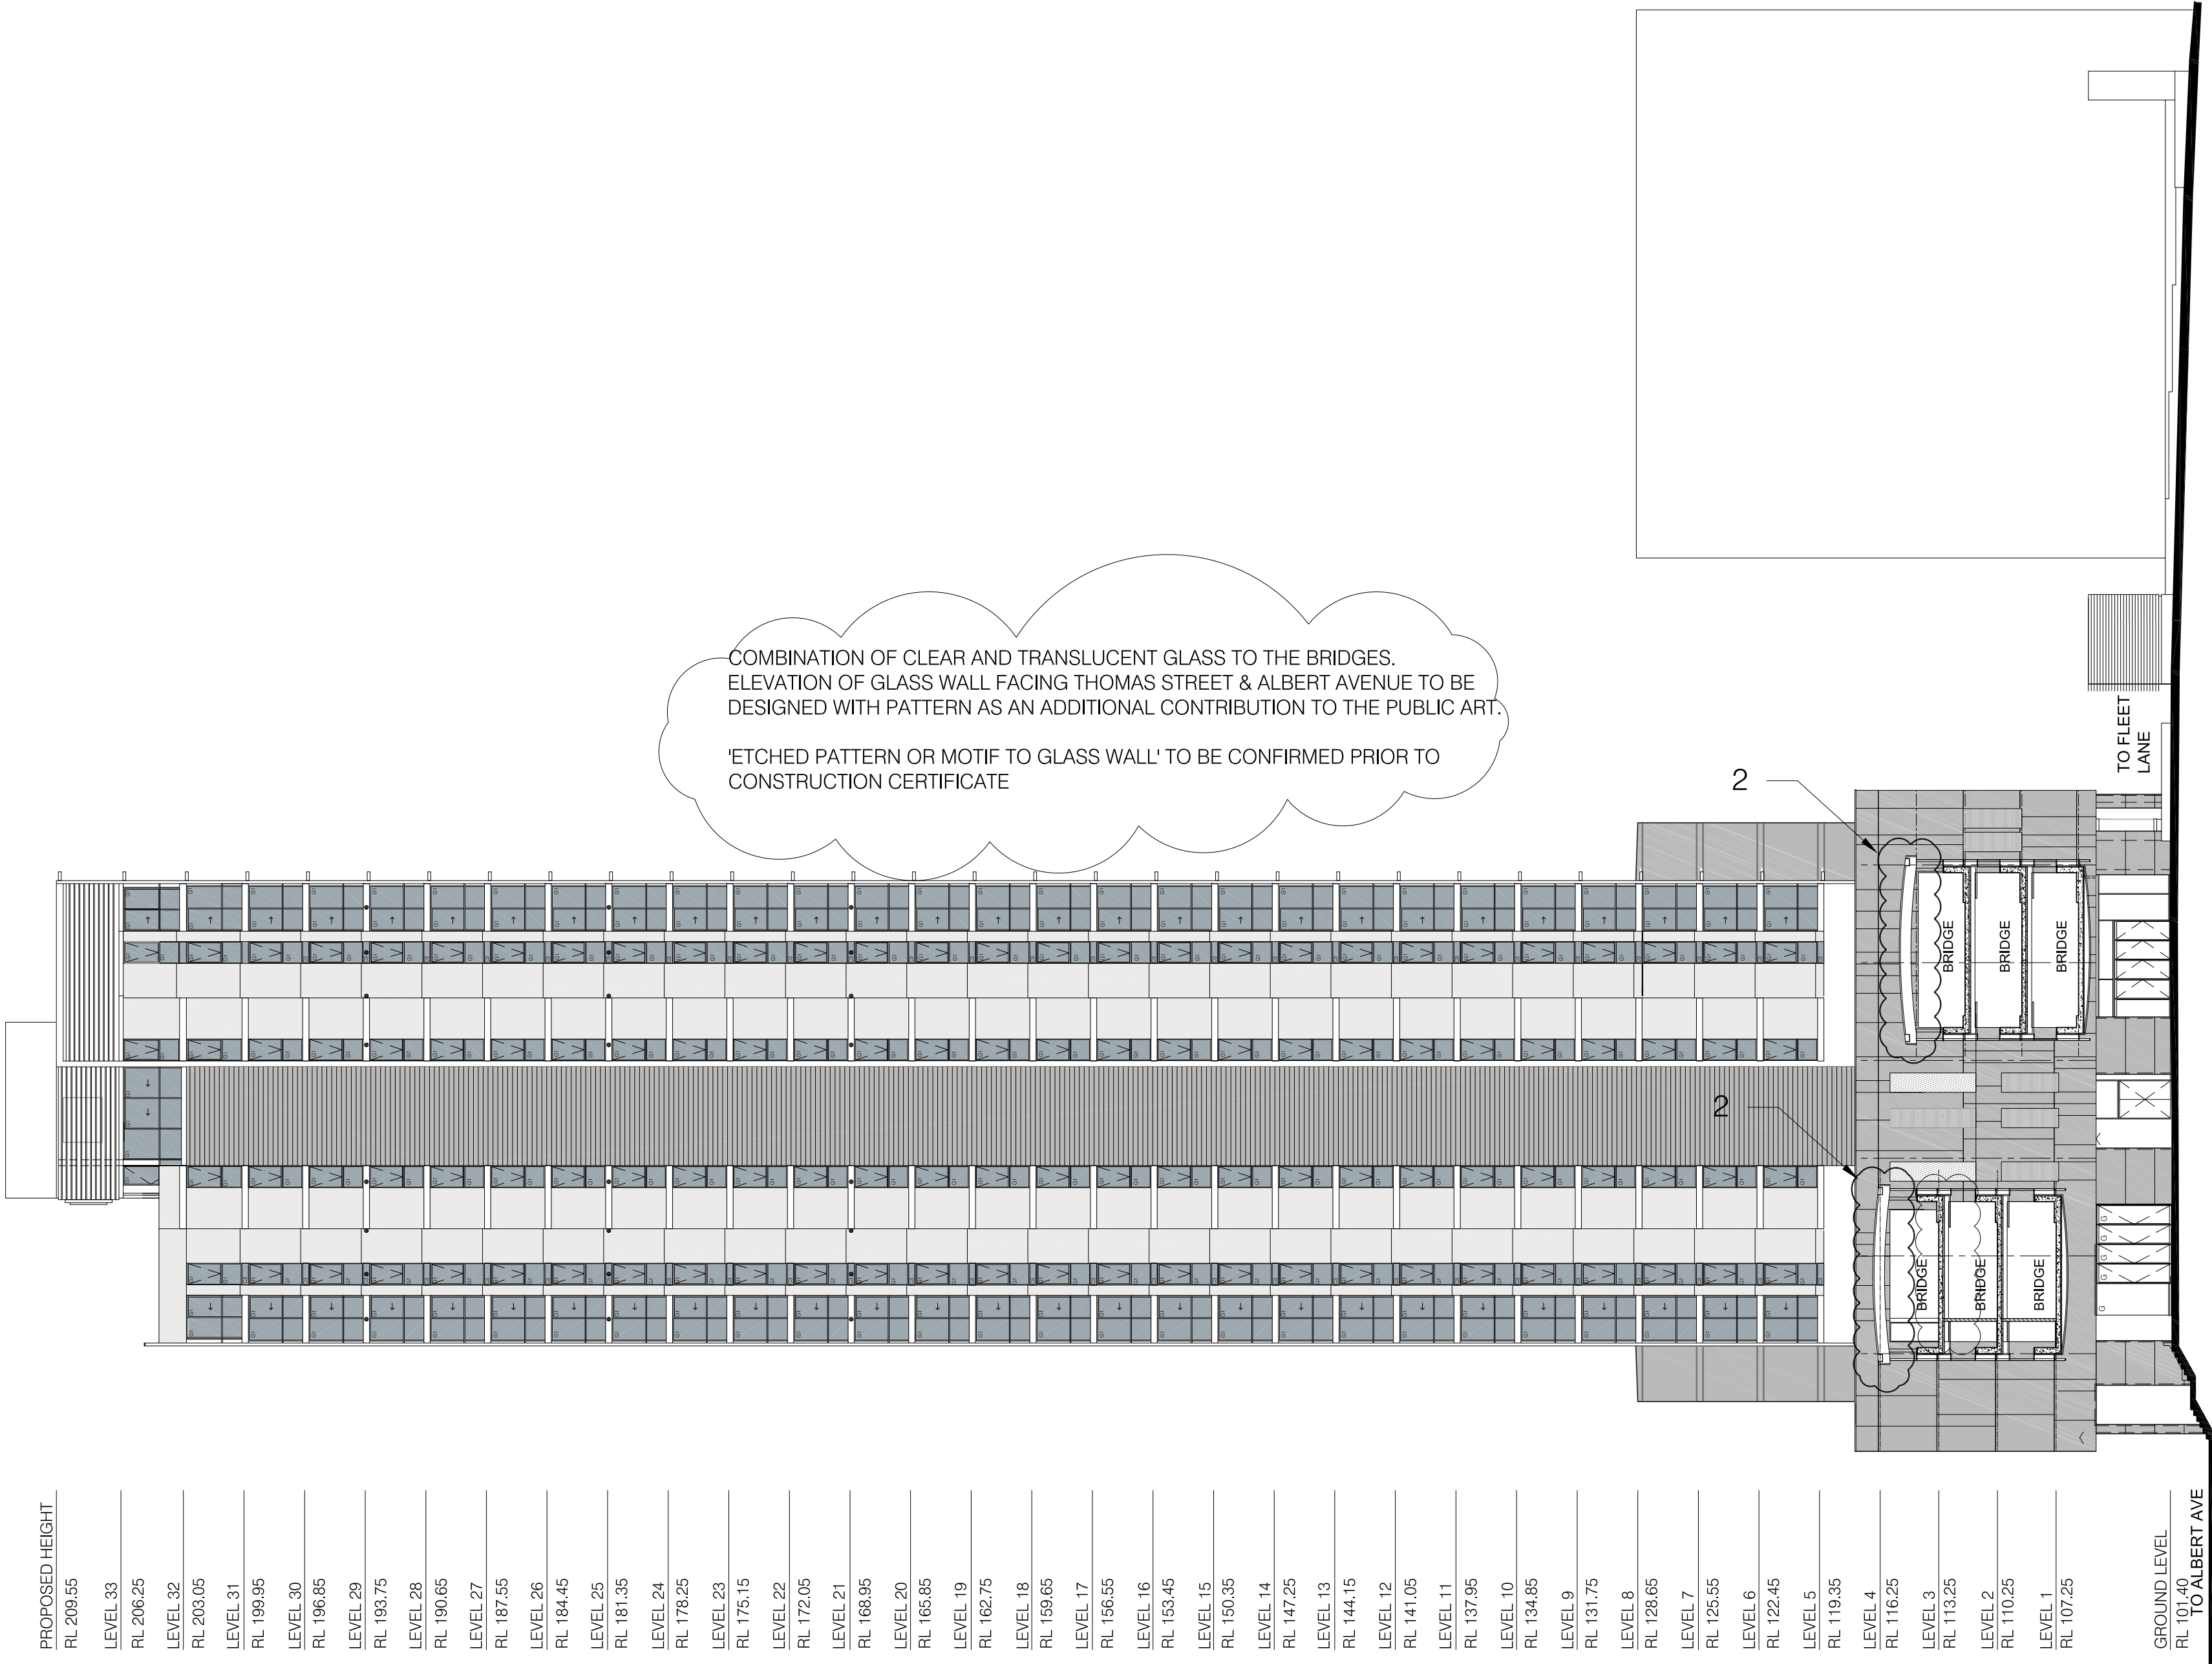

1 BUILDING 2 ELEVATION-EAST
1:250

Revisions

H	SECTION 75W	NOTE ADDED	24.10.2014
G	SECTION 75W		22.09.2014
F	SECTION 75W	SUBMISSION	19.06.2014
E	Revised	Modification 6	02.12.2013
D	S75W	Modification 6	05.2013
C	Section 75W	Submission	11.2012
B	EA	Submission	18.12.09
A	Submitted for Test of Adequacy		09.11.09

Do not scale from drawings. Verify all dimensions on site before commencing work. Copying or the reproduction of this drawing is strictly prohibited without the consent of PTW Architects P/L.

Client	Meriton Group Level 11 Meriton Tower, 528 Kent St, Sydney NSW 2000
Architect	PTW Architects Level 13, 9 Castlereagh St Sydney NSW Australia 2000 T 612 9232 5877 F 612 9221 4139 www.ptw.com.au
Contractor	


Consultants	
Planner	-
Structural	-
Services	-
Landscape	-
Acoustics	-
Traffic	-

MERITON THOMAS STREET	
Thomas Street/ Albert Avenue Chatswood NSW 2067	
Project No.	212007
Scale:	1:250@A1;1:500@A3
Date:	10/9/2009
Drawn	AL/AN
Checked	EA
Approved	SP

LEGEND

02

LIGHT WEIGHT ROOF OVER BRIDGE ADDED

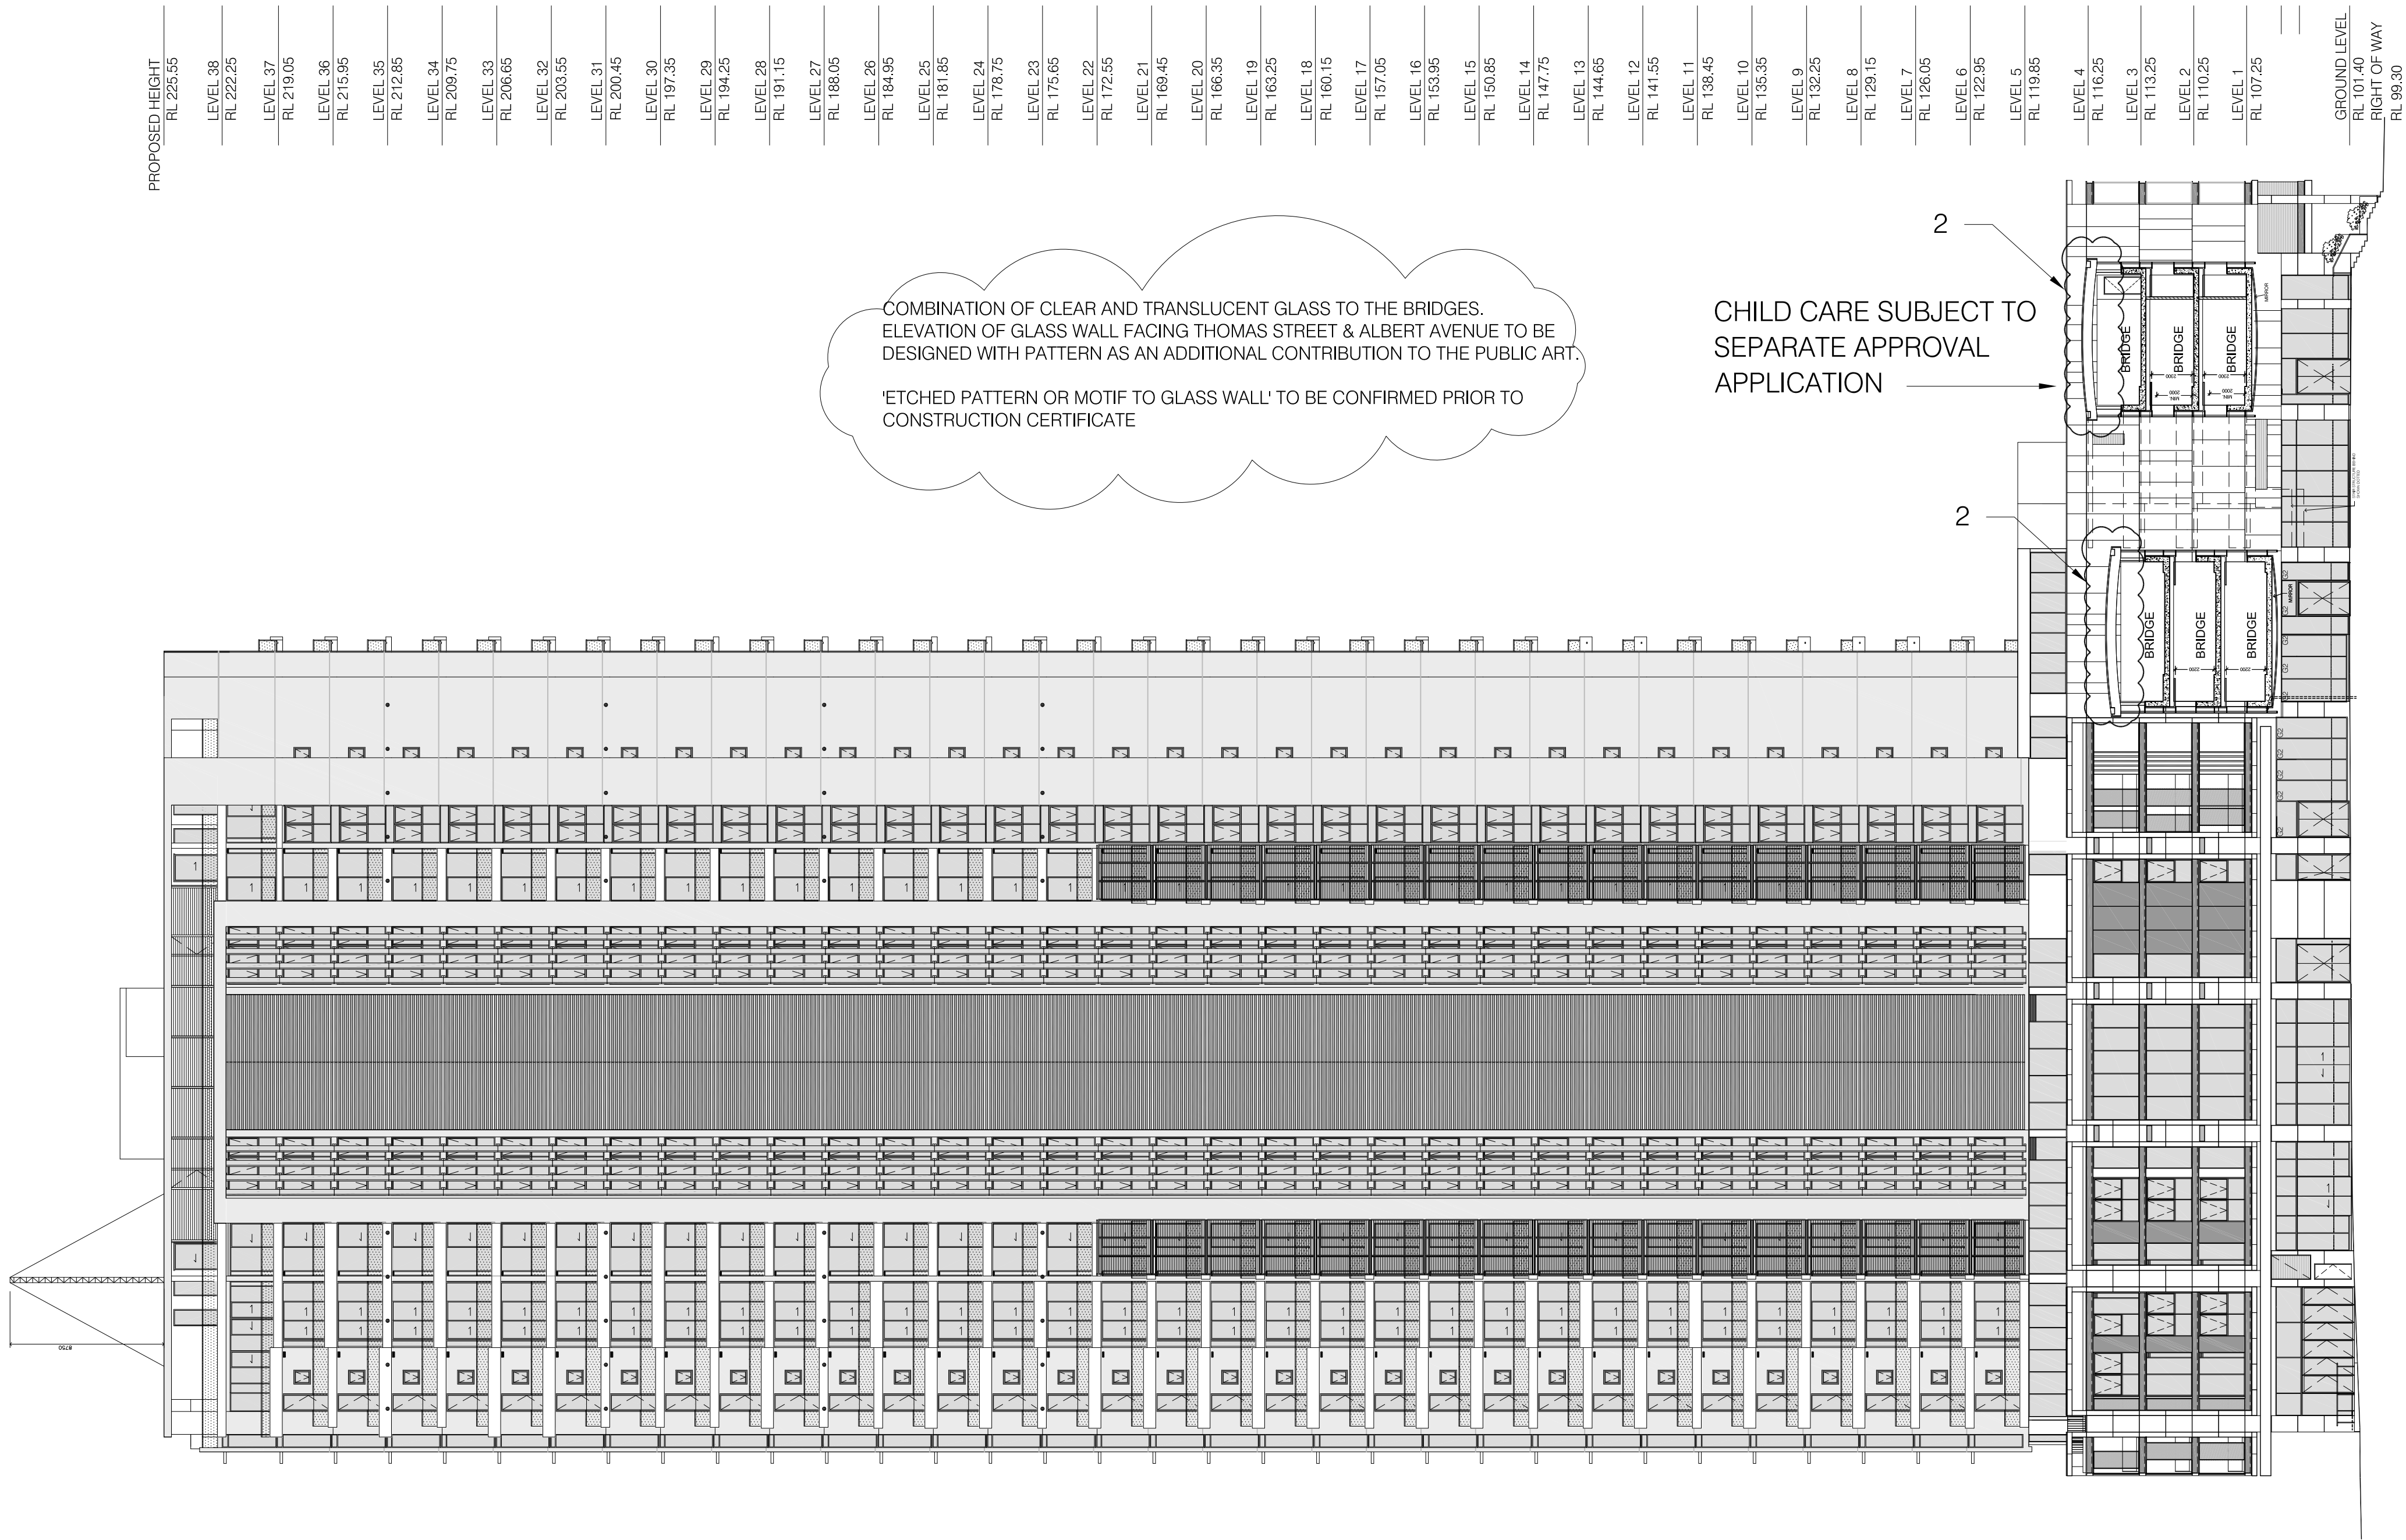

1 BUILDING 1 ELEVATION—WEST
1:250

Revisions

H	SECTION 75W NOTE ADDED	24.10.2014
G	SECTION 75W	22.09.2014
F	SECTION 75W SUBMISSION	19.06.2014
E	Revised Modification 6	02.12.2013
D	S75W Modification 6	05.2013
C	Section 75W Submission	11.2012
B	EA Submission	18.12.09
A	submitted for Test of adequacy	09.11.09

Do not scale from drawings. Verify all dimensions on site before commencing work. Copying or the reproduction of this drawing is strictly prohibited without the consent of PTW Architects P/L.

Client
Meriton Group
Level 11 Meriton Tower,
528 Kent St,
Sydney NSW 2000

Architect

PTW Architects
PTW

Level 13, 9 Castlereagh St
Sydney NSW Australia 2000
T 612 9232 5877
F 612 9221 4139
www.ptw.com.au

Contractor

Consultants

Planner -
Structural -
Services -
Landscape -
Acoustics -
Traffic -

MERITON THOMAS STREET

Thomas Street/ Albert Avenue
Chatswood NSW 2067

Project No. 212007
Scale: 1:250@A1;1:500@A3
Date: 10/9/2009
Drawn: AL/KP
Checked: EA
Approved: SP


BUILDING 1
ELEVATION - WEST
A-0125 H
SECTION 75W SUBMISSION

LEGEND

02 LIGHT WEIGHT ROOF OVER BRIDGE ADDED

PROPOSED HEIGHT	
RL 209.55	
LEVEL 33	
RL 206.25	
LEVEL 32	
RL 203.05	
LEVEL 31	
RL 199.95	
LEVEL 30	
RL 196.85	
LEVEL 29	
RL 193.75	
LEVEL 28	
RL 190.65	
LEVEL 27	
RL 187.55	
LEVEL 26	
RL 184.45	
LEVEL 25	
RL 181.35	
LEVEL 24	
RL 178.25	
LEVEL 23	
RL 175.15	
LEVEL 22	
RL 172.05	
LEVEL 21	
RL 168.95	
LEVEL 20	
RL 165.85	
LEVEL 19	
RL 162.75	
LEVEL 18	
RL 159.65	
LEVEL 17	
RL 156.55	
LEVEL 16	
RL 153.45	
LEVEL 15	
RL 150.35	
LEVEL 14	
RL 147.25	
LEVEL 13	
RL 144.15	
LEVEL 12	
RL 141.05	
LEVEL 11	
RL 137.95	
LEVEL 10	
RL 134.85	
LEVEL 9	
RL 131.75	
LEVEL 8	
RL 128.65	
LEVEL 7	
RL 125.55	
LEVEL 6	
RL 122.45	
LEVEL 5	
RL 119.35	
LEVEL 4	
RL 116.25	
LEVEL 3	
RL 111.90	
LEVEL 2	
RL 108.90	
LEVEL 1	
RL 106.10	
RL 102.20	
GROUND LEVEL	
RL 101.40	
LOADING DOCK	
RL 98.40	
BASEMENT 1	
RL 95.50	
BASEMENT 2	
RL 92.60	
BASEMENT 3	
RL 89.70	
BASEMENT 4	
RL 86.80	
BASEMENT 5	
RL 83.90	

1 SECTION—OFFICE
1:250

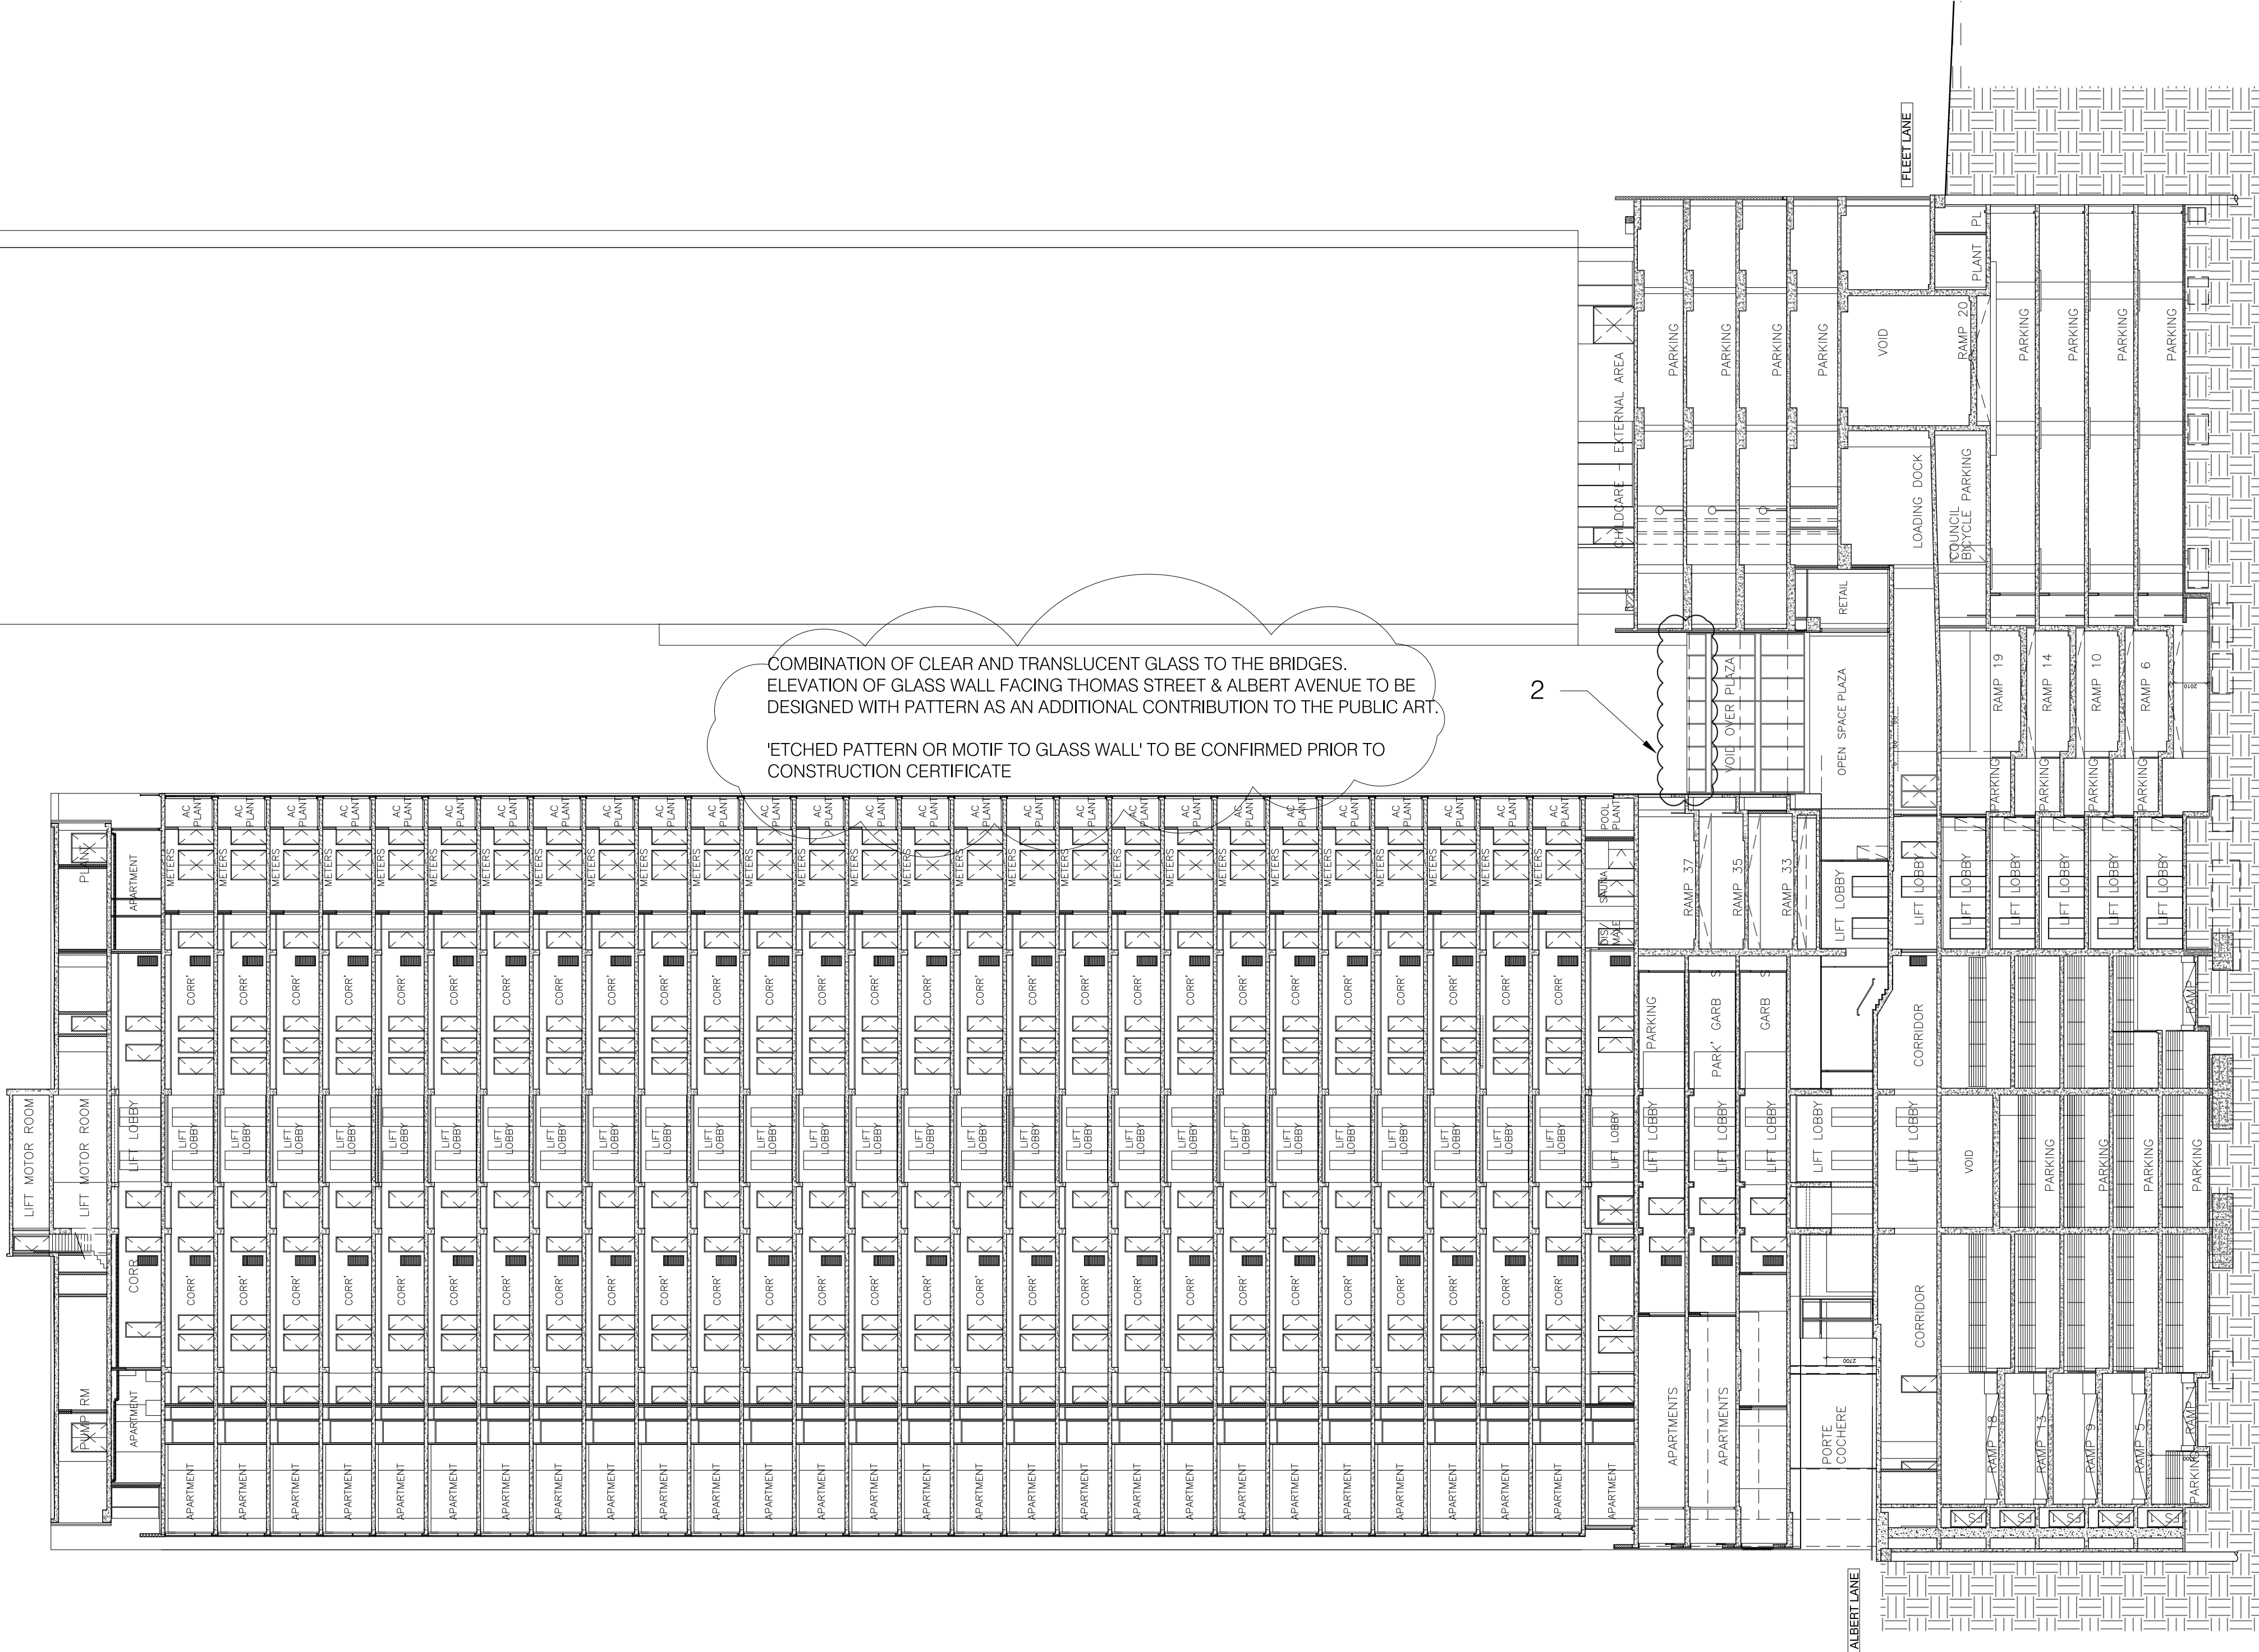

Revisions

H	SECTION 75W NOTE ADDED	24.10.2014
G	SECTION 75W	22.09.2014
F	SECTION 75W SUBMISSION	19.06.2014
E	Revised Modification 6	02.12.2013
D	S75W Modification 6	05.2013
C	Section 75W Submission	11.2012
B	EA Submission	18.12.09
A	submitted for Test of adequacy	09.11.09

Do not scale from drawings. Verify all dimensions on site before commencing work. Copying or the reproduction of this drawing is strictly prohibited without the consent of PTW Architects P/L.

Client
Meriton Group
Level 11 Meriton Tower,
528 Kent St,
Sydney NSW 2000

Architect
PTW Architects

Level 13, 9 Castlereagh St
Sydney NSW Australia 2000
T 612 9232 5877
F 612 9221 4139
www.ptw.com.au

Contractor

Consultants

Planner -
Structural -
Services -
Landscape -
Acoustics -
Traffic -

MERITON THOMAS STREET
Thomas Street/ Albert Avenue
Chatswood NSW 2067

Project No. 212007
Scale: 1:250@A1;1:500@A3
Date: 10/9/2009
Drawn AL
Checked EA
Approved SP

SECTION - BUILDING 2
(SERVICED APARTMENTS)
A-0132 H
SECTION 75W SUBMISSION