



theblueprint

**SITE SCOPE OF WORK**  
**Meriton - Centrium**

3rd August 2015  
Issue 11a



Legend

↑

Serviced Apartments Traffic

↑

Retail Traffic

↑

Pedestrian Traffic

↑

Residential Traffic

L+

Location Number

X


Sign Type

XX

Mounting method  
CL - Cantilevered, W - Wall Mounted, FS - Freestanding, SS - Suspended

Site Boundary

SIGN VISUALS & CONTENT ARE INDICATIVE. REFER TO INDIVIDUAL LAYOUTS FOR INTENDED CONTENT

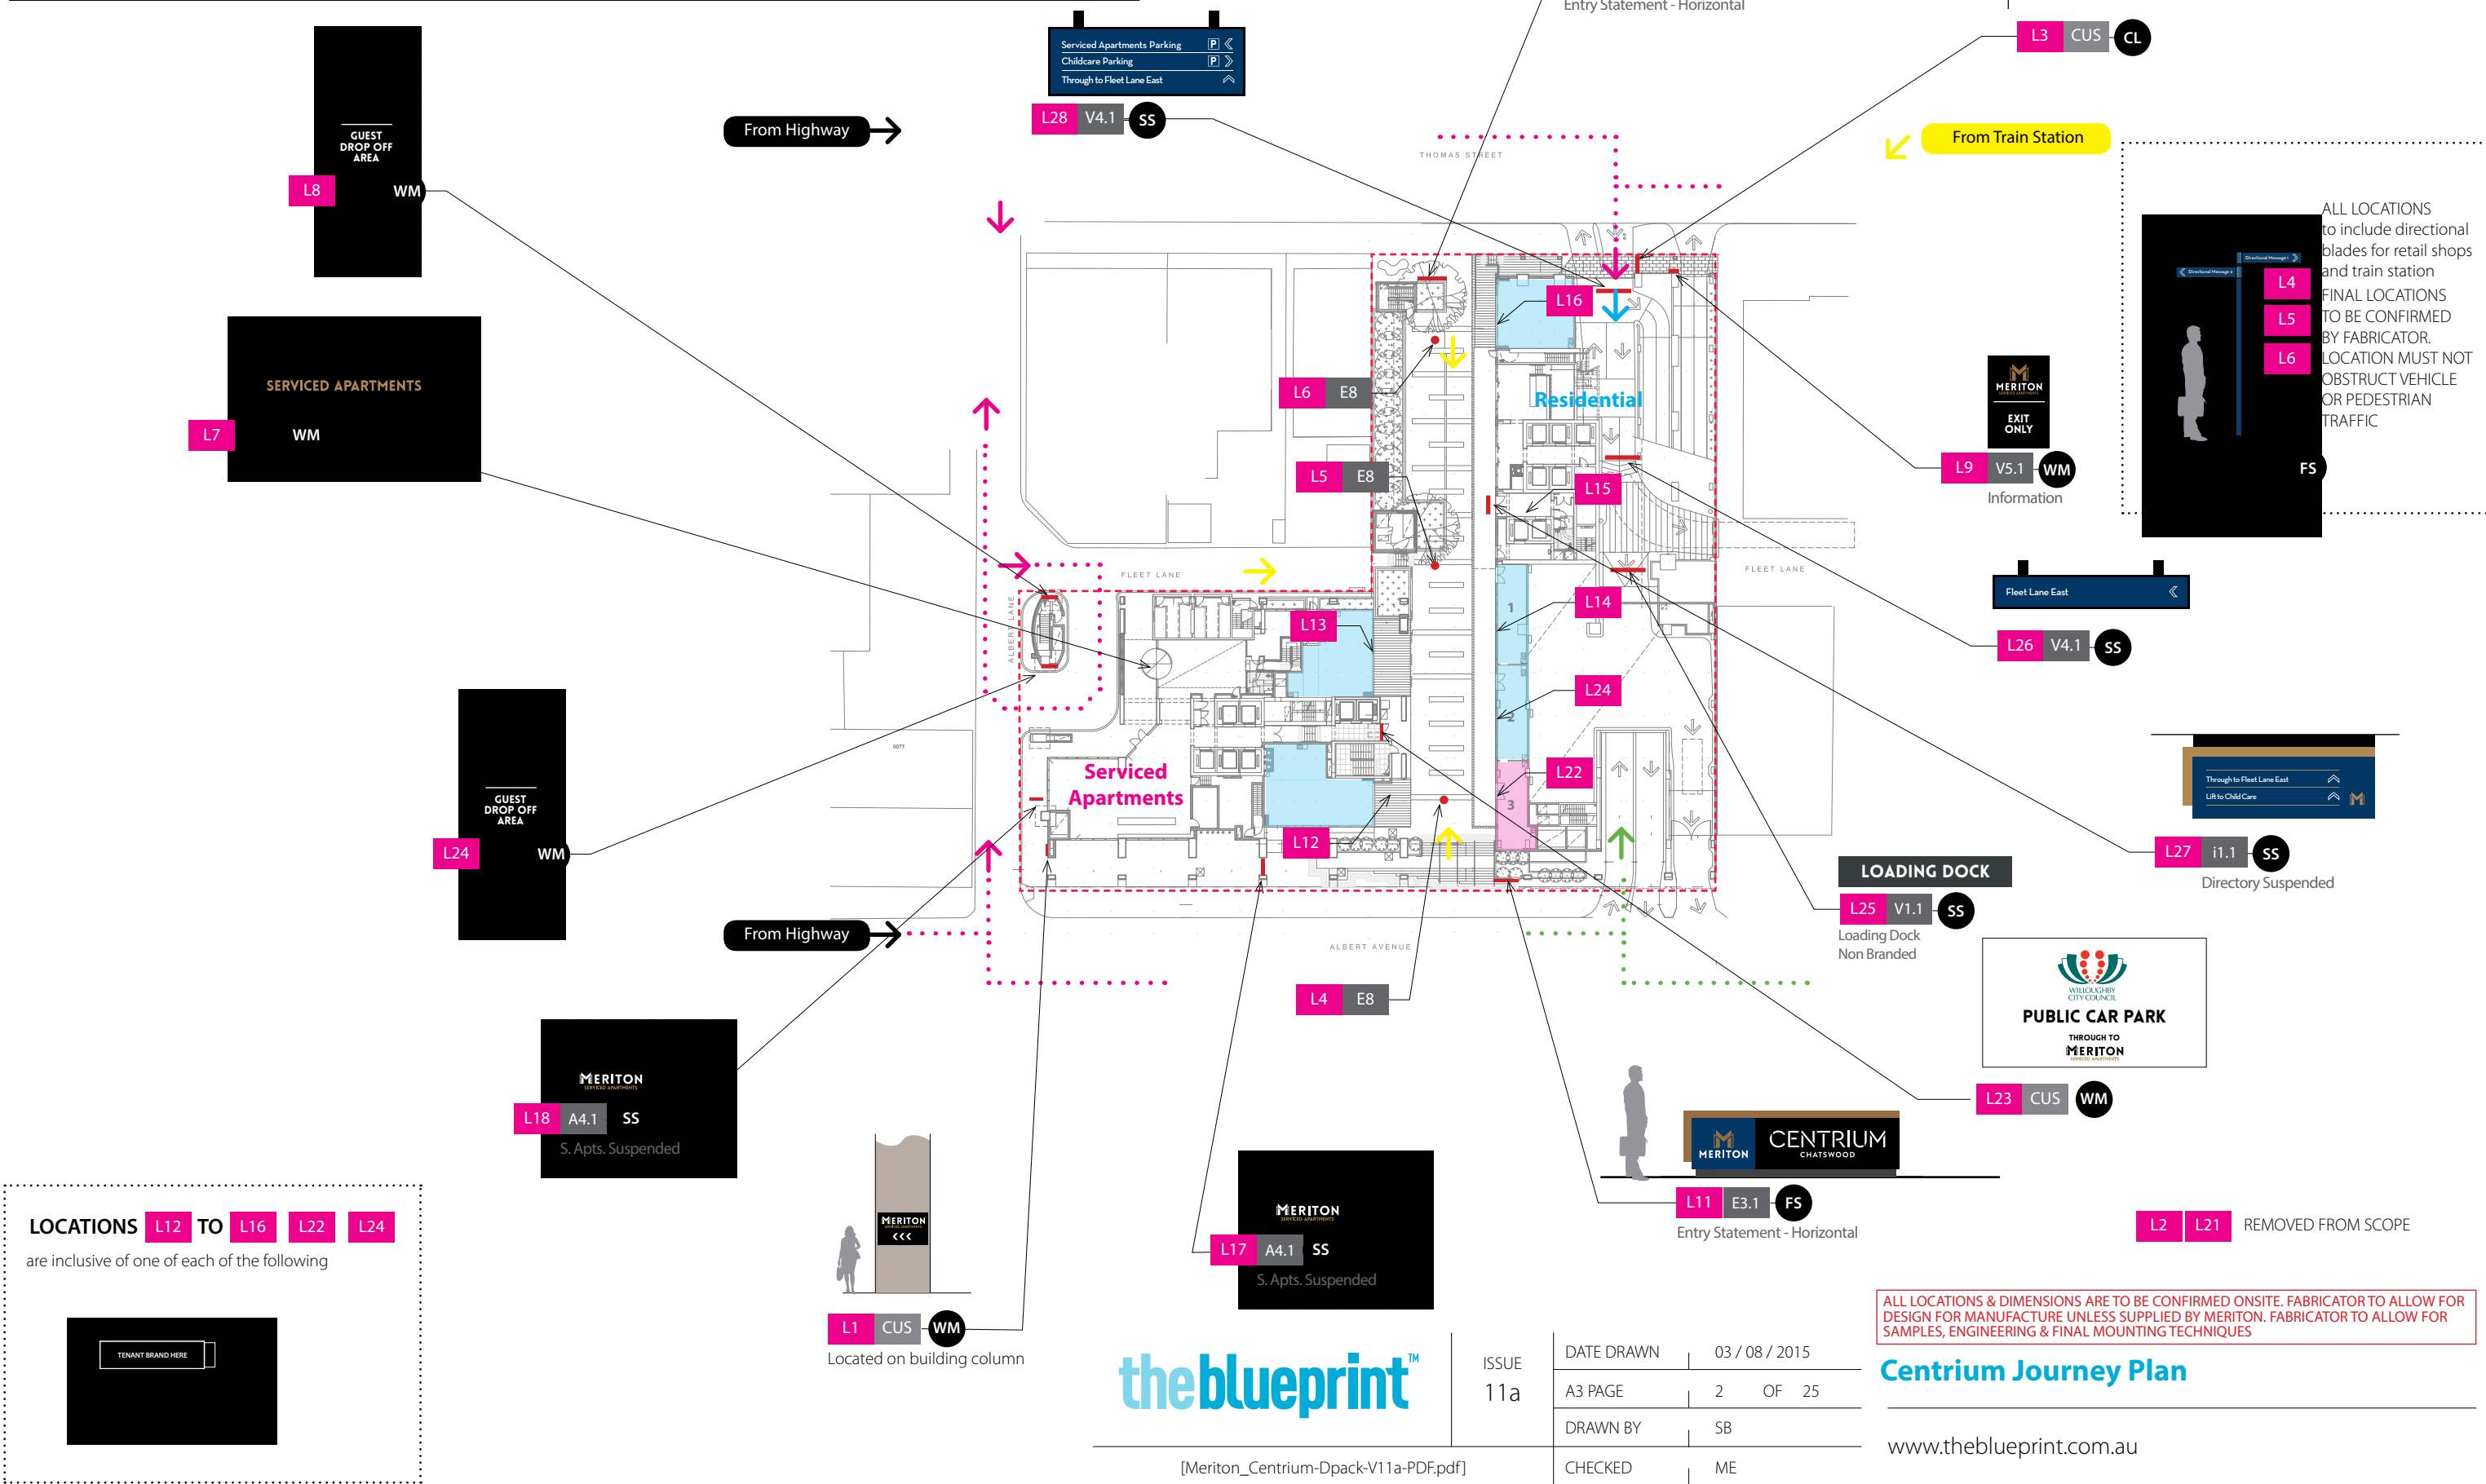


theblueprint™

|              |            |                |
|--------------|------------|----------------|
| ISSUE<br>11a | DATE DRAWN | 03 / 08 / 2015 |
|              | A3 PAGE    | 2 OF 25        |
|              | DRAWN BY   | SB             |
|              | CHECKED    | ME             |

ALL LOCATIONS & DIMENSIONS ARE TO BE CONFIRMED ONSITE. FABRICATOR TO ALLOW FOR DESIGN FOR MANUFACTURE UNLESS SUPPLIED BY MERITUM. FABRICATOR TO ALLOW FOR SAMPLES, ENGINEERING & FINAL MOUNTING TECHNIQUES

Centrium Journey Plan


www.theblueprint.com.au

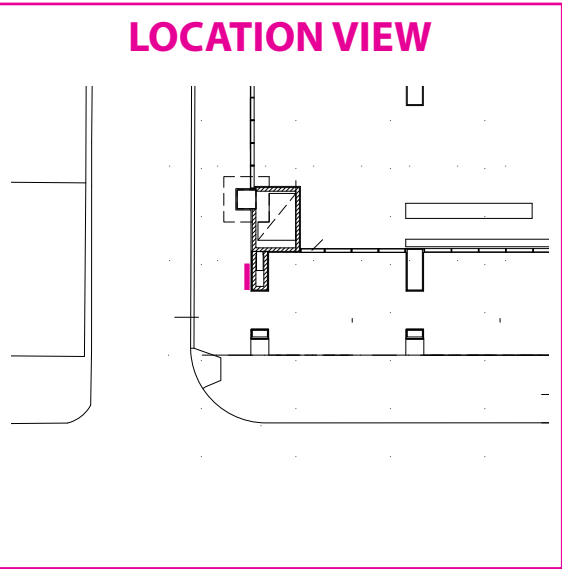

LOCATIONL1

SIGN CODECUS

ILLUMINATIONINTERNAL LED

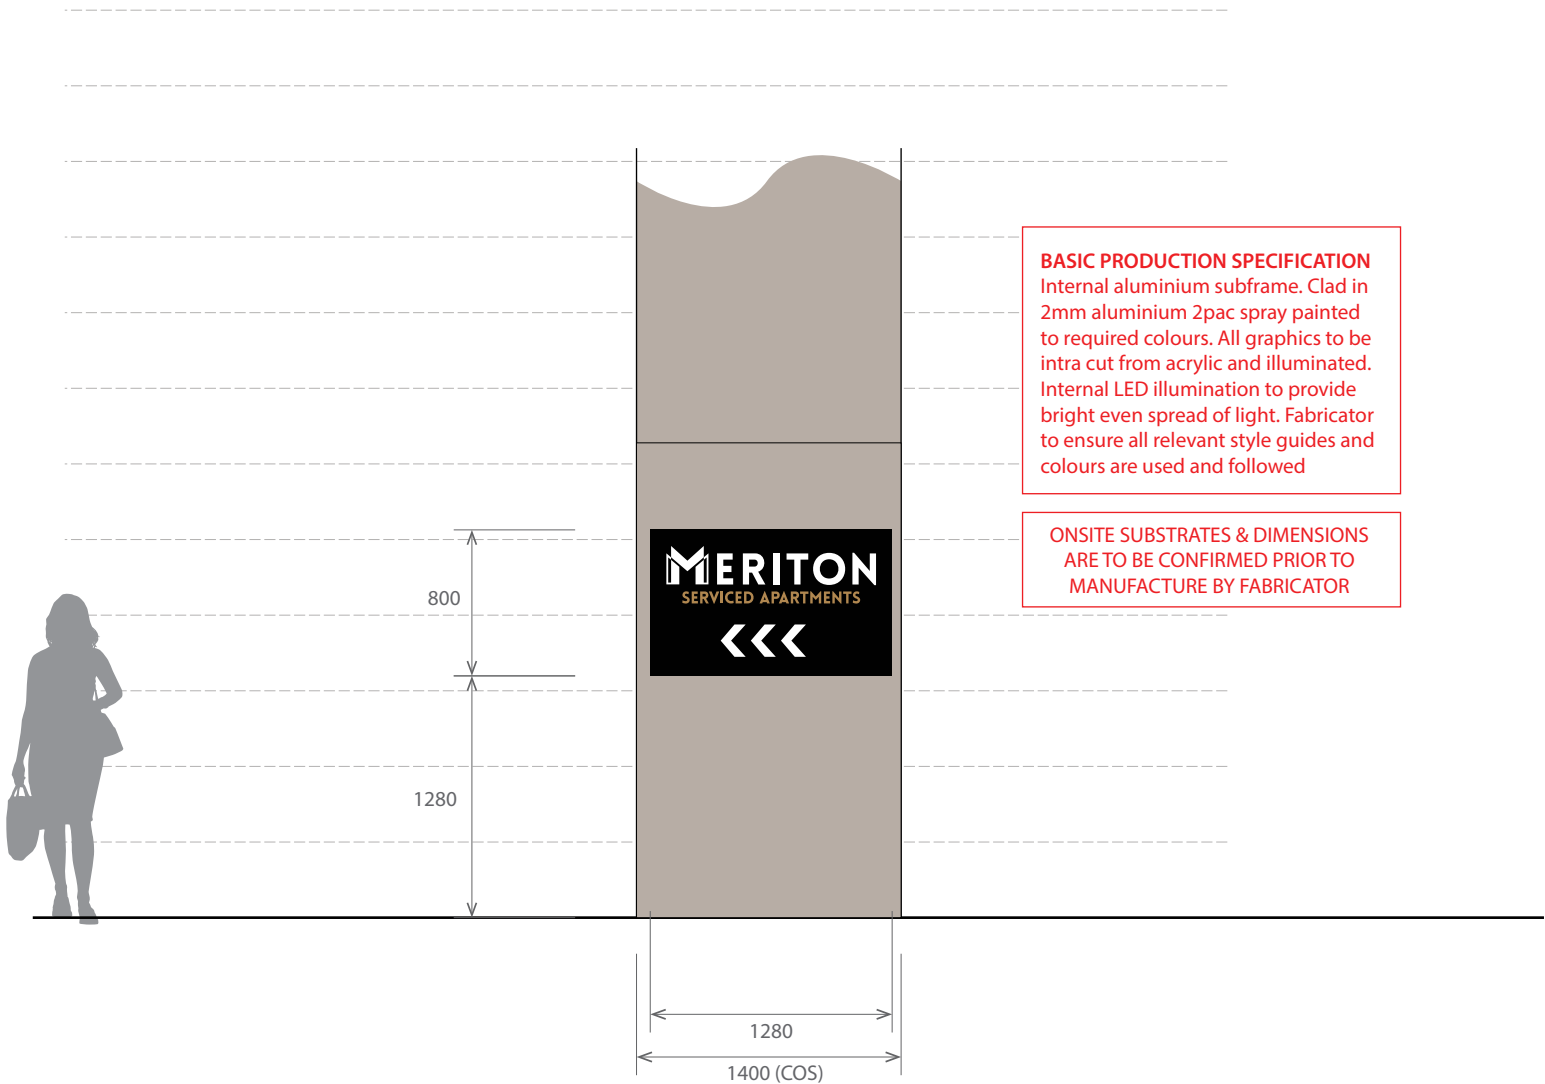


| MINOR CENTRE BRAND COLUMN SIGN |                 |
|--------------------------------|-----------------|
| ELEVATION                      | Front Elevation |
| SIGN CODE                      | CUS             |
| LOCATIONS                      | L1              |
| SCALE                          | 1:40            |

ALL LOCATIONS & DIMENSIONS ARE TO BE CONFIRMED ONSITE. FABRICATOR TO ALLOW FOR DESIGN FOR MANUFACTURE UNLESS SUPPLIED BY MERITON. FABRICATOR TO ALLOW FOR SAMPLES, ENGINEERING & FINAL MOUNTING TECHNIQUES

|               |              |            |                |       |
|---------------|--------------|------------|----------------|-------|
| theblueprint™ | ISSUE<br>11a | DATE DRAWN | 03 / 08 / 2015 |       |
|               |              | A3 PAGE    | 4              | OF 25 |
|               |              | DRAWN BY   | SB             |       |
|               |              | CHECKED    | ME             |       |

Minor Centre Brand Pylon

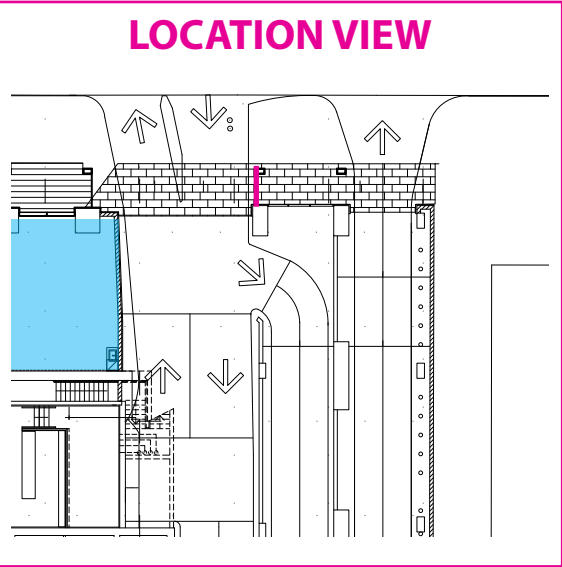

LOCATION


L3

SIGN CODE

CUS

ILLUMINATION


INTERNAL LED

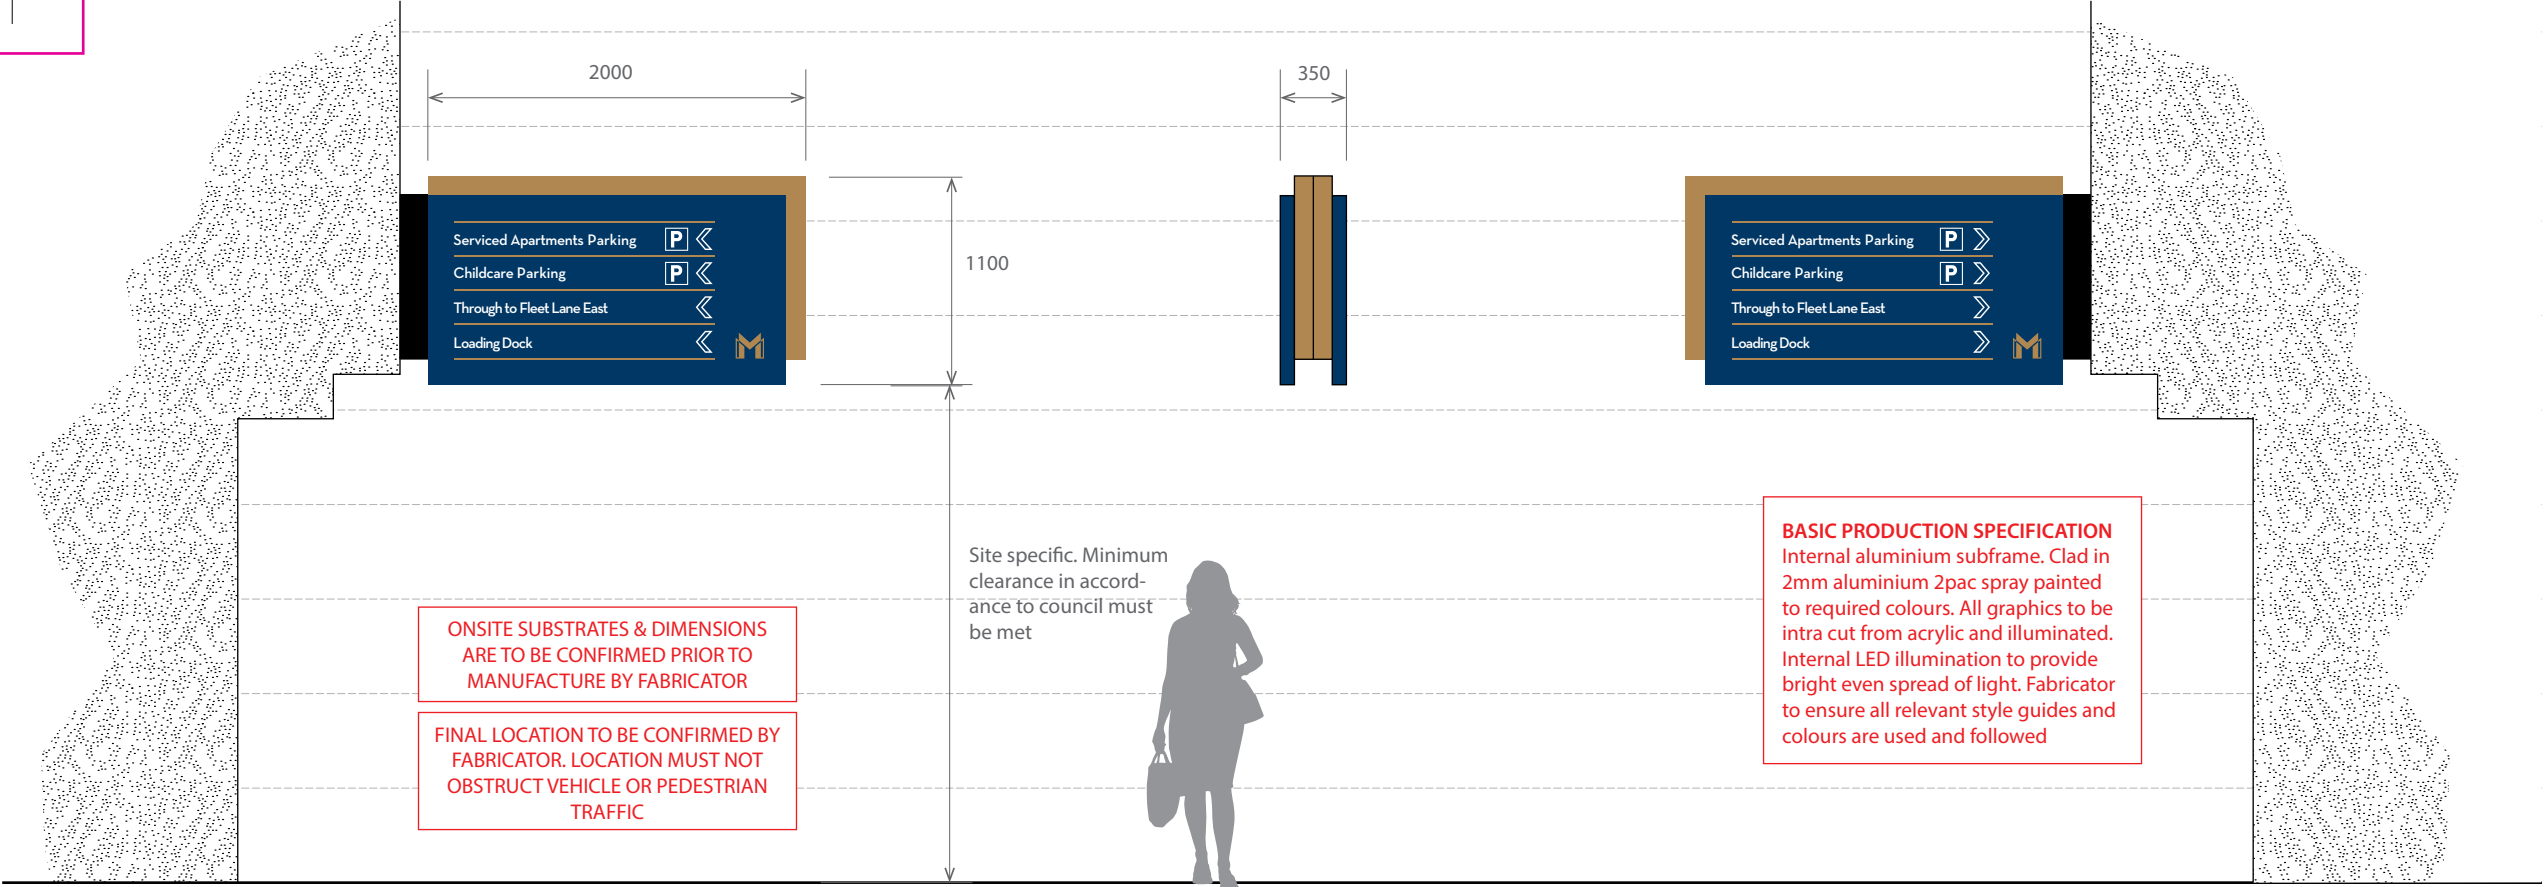

| PARKING DIRCTIONAL 1 |                          |
|----------------------|--------------------------|
| ELEVATION            | Front Elevation - Side A |
| SIGN CODE            | NS CL                    |
| LOCATIONS            | L3                       |
| SCALE                | 1:40                     |

| PARKING DIRCTIONAL 1 |                |
|----------------------|----------------|
| ELEVATION            | Side Elevation |
| SIGN CODE            | NS CL          |
| LOCATIONS            | L3             |
| SCALE                | 1:50           |

| PARKING DIRCTIONAL 1 |                         |
|----------------------|-------------------------|
| ELEVATION            | Rear Elevation - Side B |
| SIGN CODE            | NS CL                   |
| LOCATIONS            | L3                      |
| SCALE                | 1:40                    |

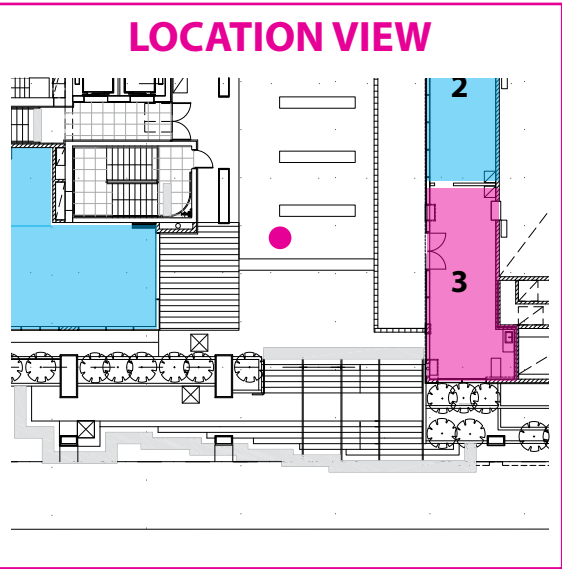


|              |    |
|--------------|----|
| LOCATION     | L4 |
| SIGN CODE    | E8 |
| ILLUMINATION | NO |



FINAL LOCATION TO BE CONFIRMED BY FABRICATOR. LOCATION MUST NOT OBSTRUCT VEHICLE OR PEDESTRIAN TRAFFIC

| FINGER BLADE SIGNS |                           |
|--------------------|---------------------------|
| ELEVATION          | Typical Overall Elevation |
| SIGN CODE          | E8                        |
| LOCATIONS          | L4                        |
| SCALE              | 1:25                      |

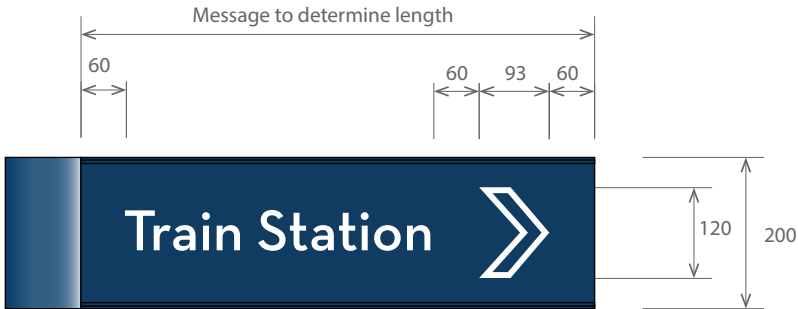

BLADE 1



BLADE 2




BLADE 3



BLADE 4

**SPECIFICATIONS**  
Aluminium street sign extrusion such as Direct Aluminium 984-001 welded to a sleeve of CHS aluminium. Assembly to sleeve over a suitably reduced diameter post and fixed in position with a tamper proof self tapping screw. All items to be finished in a 2pac Gloss finish to match Meriton Blue. All text and arrows to be computer cut from premium exterior grade cast white vinyl.

| FINGER BLADE SIGNS |                          |
|--------------------|--------------------------|
| ELEVATION          | Location Blade Elevation |
| SIGN CODE          | E8                       |
| LOCATIONS          | L4                       |
| SCALE              | 1:10                     |

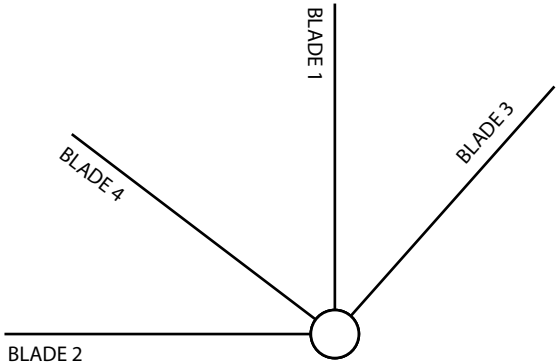


ALL LOCATIONS & DIMENSIONS ARE TO BE CONFIRMED ONSITE. FABRICATOR TO ALLOW FOR DESIGN FOR MANUFACTURE UNLESS SUPPLIED BY MERITON. FABRICATOR TO ALLOW FOR SAMPLES, ENGINEERING & FINAL MOUNTING TECHNIQUES

|               |              |            |                |
|---------------|--------------|------------|----------------|
| theblueprint™ | ISSUE<br>11a | DATE DRAWN | 03 / 08 / 2015 |
|               |              | A3 PAGE    | 6 OF 25        |
|               |              | DRAWN BY   | SB             |
|               |              | CHECKED    | ME             |

## Finger Blade

www.theblueprint.com.au

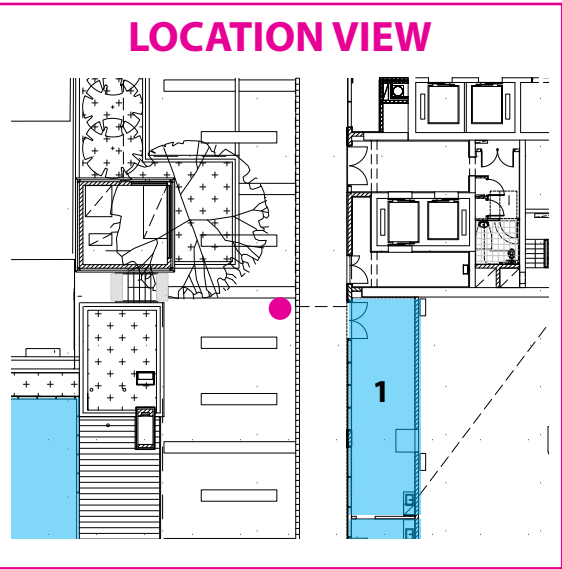


|              |    |
|--------------|----|
| LOCATION     | L5 |
| SIGN CODE    | E8 |
| ILLUMINATION | NO |



FINAL LOCATION TO BE CONFIRMED BY FABRICATOR. LOCATION MUST NOT OBSTRUCT VEHICLE OR PEDESTRIAN TRAFFIC

| FINGER BLADE SIGNS |                           |
|--------------------|---------------------------|
| ELEVATION          | Typical Overall Elevation |
| SIGN CODE          | E8                        |
| LOCATIONS          | L5                        |
| SCALE              | 1:25                      |

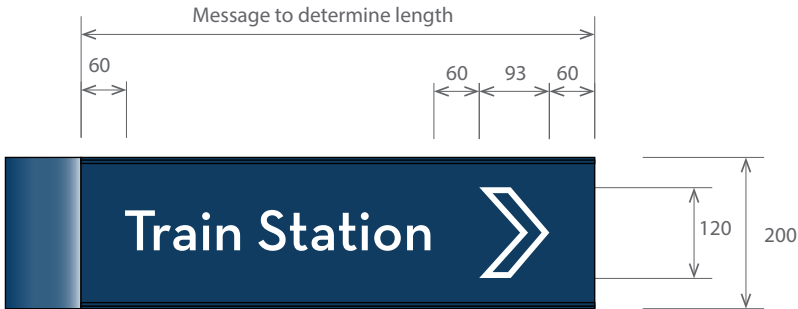

BLADE 1



BLADE 2




BLADE 3



BLADE 4

**SPECIFICATIONS**  
Aluminium street sign extrusion such as Direct Aluminium 984-001 welded to a sleeve of CHS aluminium. Assembly to sleeve over a suitably reduced diameter post and fixed in position with a tamper proof self tapping screw. All items to be finished in a 2pac Gloss finish to match Meriton Blue. All text and arrows to be computer cut from premium exterior grade cast white vinyl.

| FINGER BLADE SIGNS |                          |
|--------------------|--------------------------|
| ELEVATION          | Location Blade Elevation |
| SIGN CODE          | E8                       |
| LOCATIONS          | L5                       |
| SCALE              | 1:10                     |

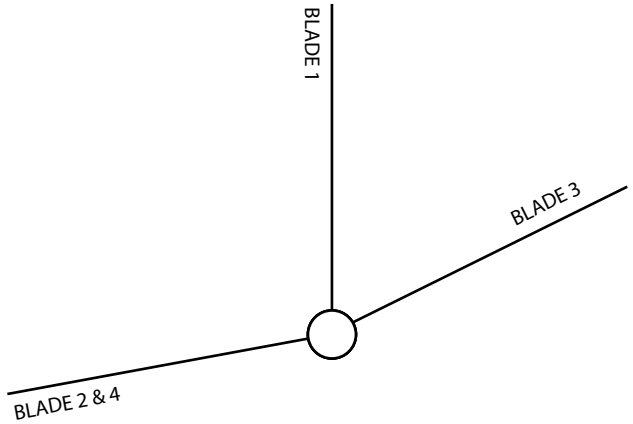


ALL LOCATIONS & DIMENSIONS ARE TO BE CONFIRMED ONSITE. FABRICATOR TO ALLOW FOR DESIGN FOR MANUFACTURE UNLESS SUPPLIED BY MERITON. FABRICATOR TO ALLOW FOR SAMPLES, ENGINEERING & FINAL MOUNTING TECHNIQUES


|               |              |            |                |
|---------------|--------------|------------|----------------|
| theblueprint™ | ISSUE<br>11a | DATE DRAWN | 03 / 08 / 2015 |
|               |              | A3 PAGE    | 7 OF 25        |
|               |              | DRAWN BY   | SB             |
|               |              | CHECKED    | ME             |

Finger Blade

www.theblueprint.com.au

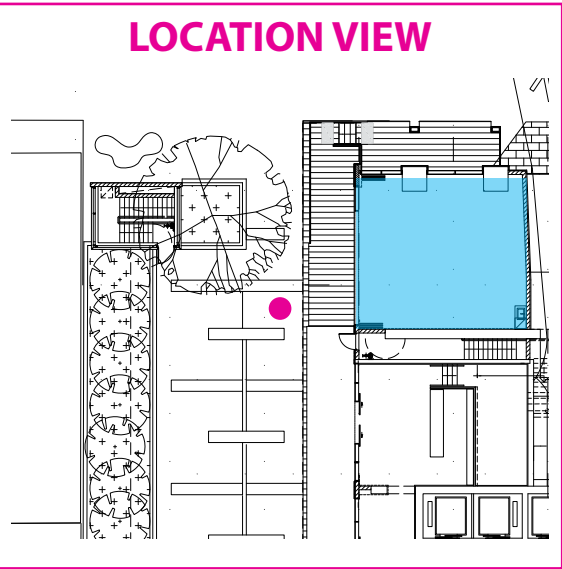

|              |    |
|--------------|----|
| LOCATION     | L6 |
| SIGN CODE    | E8 |
| ILLUMINATION | NO |

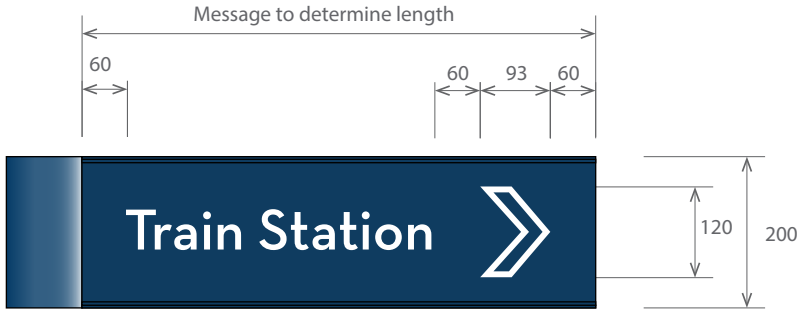

BLADE 1



BLADE 2




BLADE 3



BLADE 4

**SPECIFICATIONS**  
Aluminium street sign extrusion such as Direct Aluminium 984-001 welded to a sleeve of CHS aluminium. Assembly to sleeve over a suitably reduced diameter post and fixed in position with a tamper proof self tapping screw. All items to be finished in a 2pac Gloss finish to match Meriton Blue. All text and arrows to be computer cut from premium exterior grade cast white vinyl.

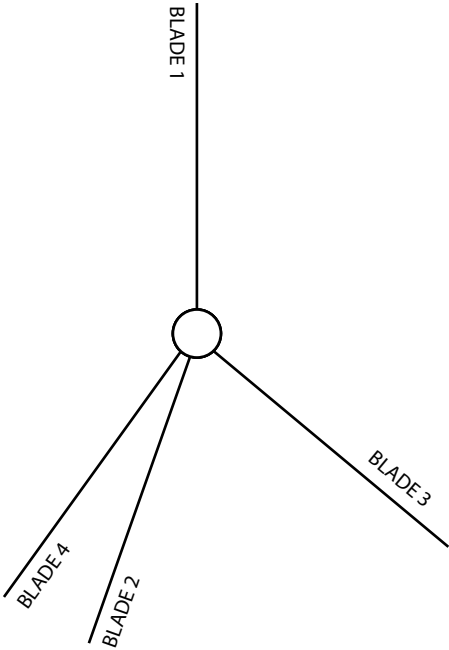

FINAL LOCATION TO BE CONFIRMED BY FABRICATOR. LOCATION MUST NOT OBSTRUCT VEHICLE OR PEDESTRIAN TRAFFIC

| FINGER BLADE SIGNS |                           |
|--------------------|---------------------------|
| ELEVATION          | Typical Overall Elevation |
| SIGN CODE          | E8                        |
| LOCATIONS          | L6                        |
| SCALE              | 1:25                      |

| FINGER BLADE SIGNS |                          |
|--------------------|--------------------------|
| ELEVATION          | Location Blade Elevation |
| SIGN CODE          | E8                       |
| LOCATIONS          | L6                       |
| SCALE              | 1:10                     |


ALL LOCATIONS & DIMENSIONS ARE TO BE CONFIRMED ONSITE. FABRICATOR TO ALLOW FOR DESIGN FOR MANUFACTURE UNLESS SUPPLIED BY MERITON. FABRICATOR TO ALLOW FOR SAMPLES, ENGINEERING & FINAL MOUNTING TECHNIQUES

|               |              |            |                |
|---------------|--------------|------------|----------------|
| theblueprint™ | ISSUE<br>11a | DATE DRAWN | 03 / 08 / 2015 |
|               |              | A3 PAGE    | 8 OF 25        |
|               |              | DRAWN BY   | SB             |
|               |              | CHECKED    | ME             |

### Finger Blade

www.theblueprint.com.au



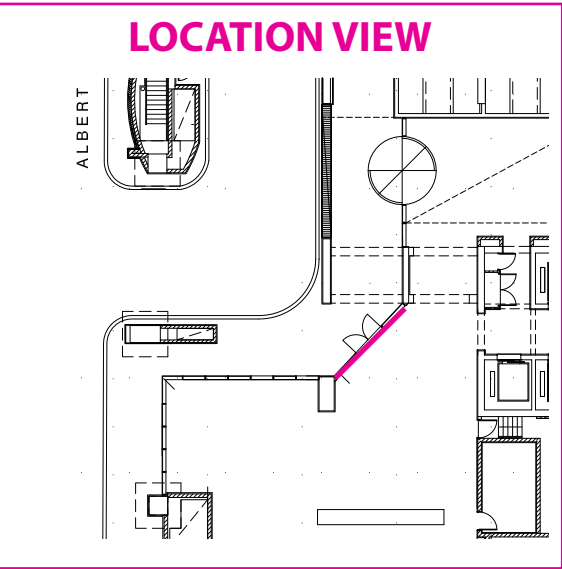

LOCATION


L7

SIGN CODE

A1.2

ILLUMINATION

INTERNAL LED

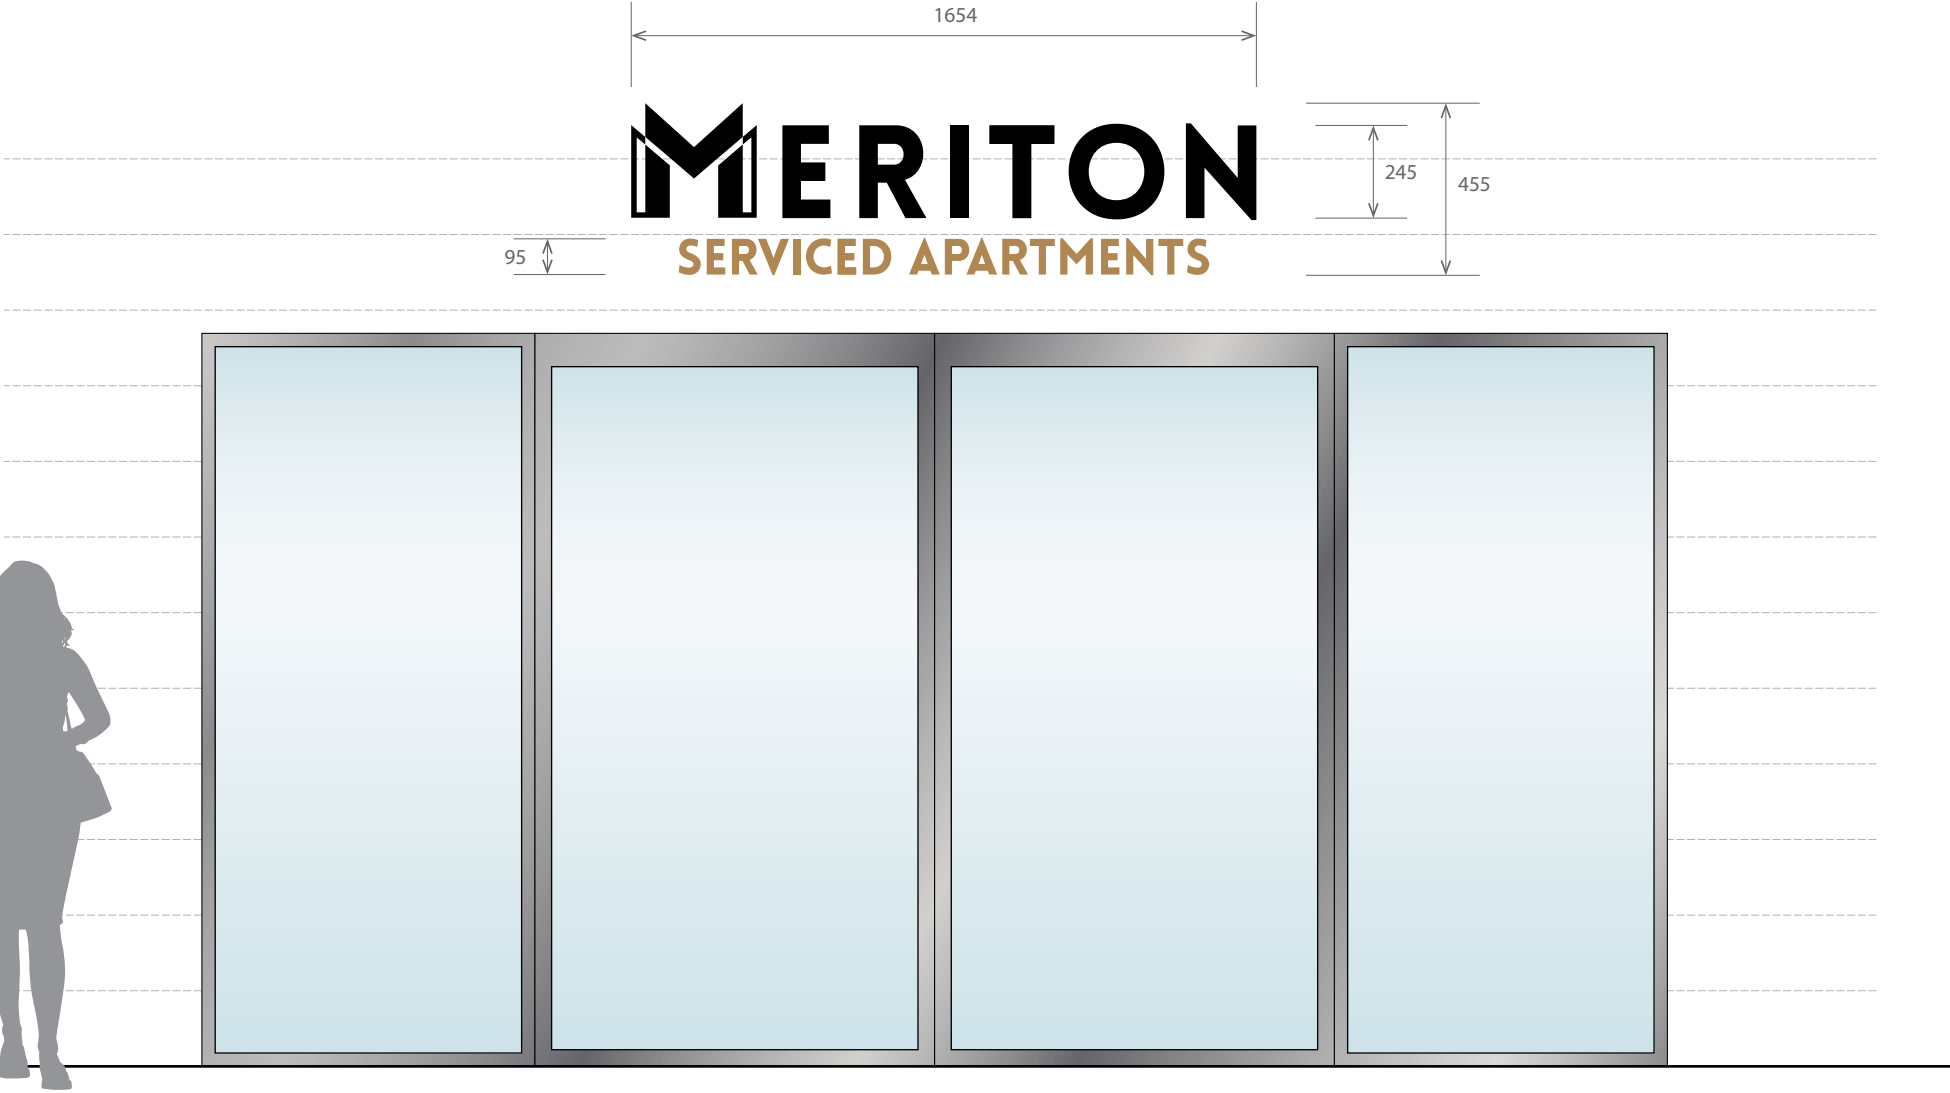

| SERVICED APARTMENTS - HORIZONTAL LOGO |                 |
|---------------------------------------|-----------------|
| ELEVATION                             | Front Elevation |
| SIGN CODE                             | A1.2            |
| LOCATIONS                             | L7              |
| SCALE                                 | 1:20            |

**SPECIFICATIONS**  
Fabricated aluminium letters pin fixed to wall offset to allow for 'halo' illumination. Letter sides and fronts to be painted 2pac gloss to match colours externally and 2pac matte white internally. Letters to have acrylic backs for illumination. Internally illuminated using OSRAM LED modules to acheive bright even face illumination free from light dull or hot spots. Illumination to be controlled by a defined circuit (client to advise)


- ARCHITECT TO CONFIRM ELEVATION DIMENSIONS, MATERIALS & DETAILS
- ARCHITECT TO VERIFY CONTRAST LEVELS
- ONSITE SUBSTRATES & DIMENSIONS ARE TO BE CONFIRMED PRIOR TO MANUFACTURE BY FABRICATOR

ALL LOCATIONS & DIMENSIONS ARE TO BE CONFIRMED ONSITE. FABRICATOR TO ALLOW FOR DESIGN FOR MANUFACTURE UNLESS SUPPLIED BY MERITON. FABRICATOR TO ALLOW FOR SAMPLES, ENGINEERING & FINAL MOUNTING TECHNIQUES

|               |              |            |                |       |
|---------------|--------------|------------|----------------|-------|
| theblueprint™ | ISSUE<br>11a | DATE DRAWN | 03 / 08 / 2015 |       |
|               |              | A3 PAGE    | 9              | OF 25 |
|               |              | DRAWN BY   | SB             |       |
|               |              | CHECKED    | ME             |       |

Serviced Apartments Logo - Horizontal



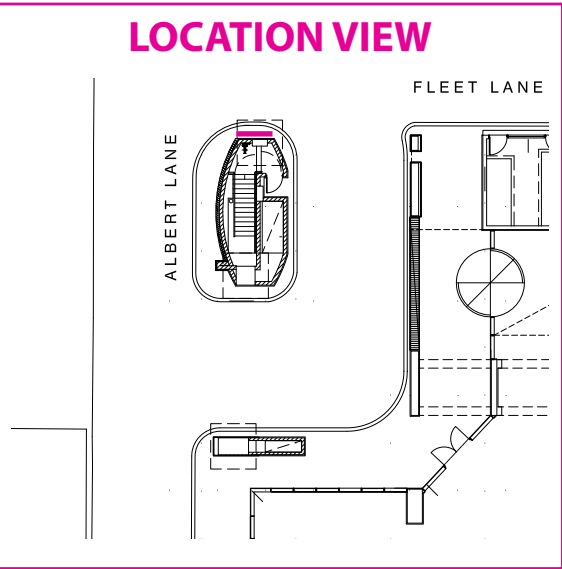

|              |              |
|--------------|--------------|
| LOCATION     | L8           |
| SIGN CODE    | A5.1         |
| ILLUMINATION | INTERNAL LED |



- BASIC PRODUCTION SPECIFICATION**  
Internal aluminium subframe. Clad in 2mm aluminium 2pac spray painted to required colours. All graphics to be intra cut from acrylic and illuminated. Internal LED illumination to provide bright even spread of light. Fabricator to ensure all relevant style guides and colours are used and followed
- ONSITE SUBSTRATES & DIMENSIONS**  
ARE TO BE CONFIRMED PRIOR TO MANUFACTURE BY FABRICATOR




| VEHICLE INFORMATION |                                                                                            |
|---------------------|--------------------------------------------------------------------------------------------|
| ELEVATION           | Front Elevation for Cantilevered                                                           |
| SIGN CODE           | V5.1  |
| LOCATIONS           | L8 L24                                                                                     |
| SCALE               | 1:20                                                                                       |

ALL LOCATIONS & DIMENSIONS ARE TO BE CONFIRMED ONSITE. FABRICATOR TO ALLOW FOR DESIGN FOR MANUFACTURE UNLESS SUPPLIED BY MERITON. FABRICATOR TO ALLOW FOR SAMPLES, ENGINEERING & FINAL MOUNTING TECHNIQUES

|                                                                                       |              |            |                |
|---------------------------------------------------------------------------------------|--------------|------------|----------------|
|  | ISSUE<br>11a | DATE DRAWN | 03 / 08 / 2015 |
|                                                                                       |              | A3 PAGE    | 10 OF 25       |
|                                                                                       |              | DRAWN BY   | SB             |
|                                                                                       |              | CHECKED    | ME             |

Vehicle Information

www.theblueprint.com.au

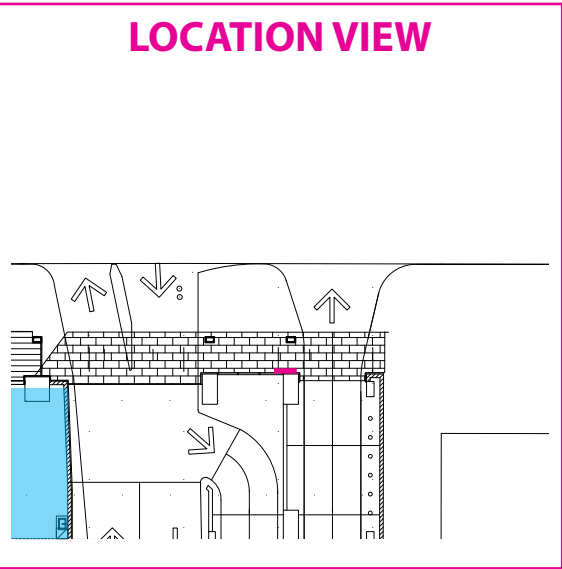

|              |      |
|--------------|------|
| LOCATION     | L9   |
| SIGN CODE    | A5.1 |
| ILLUMINATION | NO   |





| VEHICLE INFORMATION |                                  |
|---------------------|----------------------------------|
| ELEVATION           | Front Elevation for Freestanding |
| SIGN CODE           | V5.1 WM                          |
| LOCATIONS           | L9                               |
| SCALE               | 1:20                             |

|              |            |                |
|--------------|------------|----------------|
| ISSUE<br>11a | DATE DRAWN | 03 / 08 / 2015 |
|              | A3 PAGE    | 11 OF 25       |
|              | DRAWN BY   | SB             |
|              | CHECKED    | ME             |

ALL LOCATIONS & DIMENSIONS ARE TO BE CONFIRMED ONSITE. FABRICATOR TO ALLOW FOR DESIGN FOR MANUFACTURE UNLESS SUPPLIED BY MERITON. FABRICATOR TO ALLOW FOR SAMPLES, ENGINEERING & FINAL MOUNTING TECHNIQUES

Vehicle Information

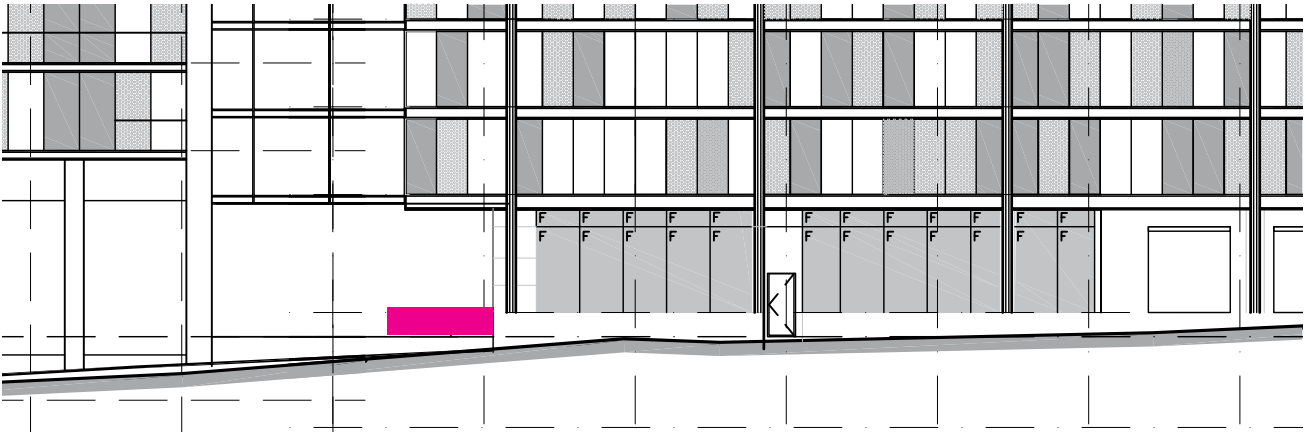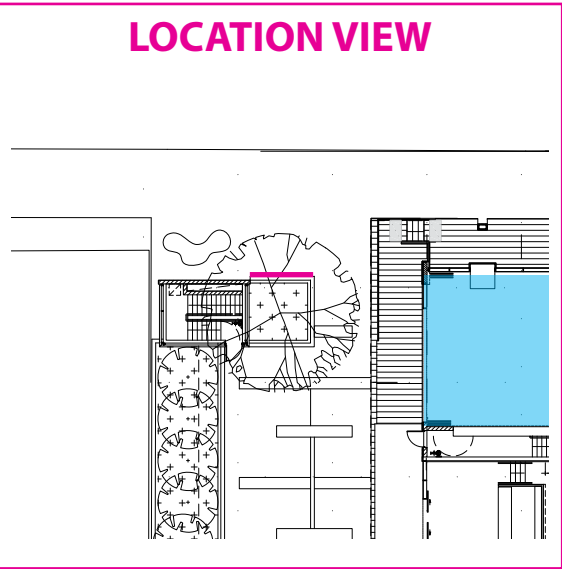

LOCATION

L10

SIGN CODE

E3.1

ILLUMINATION

INTERNAL LED

| ENTRY STATEMENT - HORIZONTAL |                    |
|------------------------------|--------------------|
| ELEVATION                    | Building Elevation |
| SIGN CODE                    | E3.1               |
| LOCATIONS                    | L10                |
| SCALE                        | 1:250              |



| ENTRY STATEMENT - HORIZONTAL |                 |
|------------------------------|-----------------|
| ELEVATION                    | Front Elevation |
| SIGN CODE                    | E3.1            |
| LOCATIONS                    | L10             |
| SCALE                        | 1:20            |

**BASIC PRODUCTION SPECIFICATION**  
Internal aluminium subframe. Clad in 2mm aluminium 2pac spray painted to required colours. All graphics to be intra cut from acrylic and illuminated. Internal LED illumination to provide bright even spread of light. Fabricator to ensure all relevant style guides and colours are used and followed

ONSITE SUBSTRATES & DIMENSIONS ARE TO BE CONFIRMED PRIOR TO MANUFACTURE BY FABRICATOR

FINAL LOCATION TO BE CONFIRMED BY FABRICATOR. LOCATION MUST NOT OBSTRUCT VEHICLE OR PEDESTRIAN TRAFFIC

| ENTRY STATEMENT - HORIZONTAL |                |
|------------------------------|----------------|
| ELEVATION                    | Side Elevation |
| SIGN CODE                    | E3.1           |
| LOCATIONS                    | L10            |
| SCALE                        | 1:20           |

ALL LOCATIONS & DIMENSIONS ARE TO BE CONFIRMED ONSITE. FABRICATOR TO ALLOW FOR DESIGN FOR MANUFACTURE UNLESS SUPPLIED BY MERITON. FABRICATOR TO ALLOW FOR SAMPLES, ENGINEERING & FINAL MOUNTING TECHNIQUES



theblueprint™

ISSUE  
11a

|            |                |
|------------|----------------|
| DATE DRAWN | 03 / 08 / 2015 |
| A3 PAGE    | 12 OF 25       |
| DRAWN BY   | SB             |
| CHECKED    | ME             |


Entry Statement - Horizontal

www.theblueprint.com.au

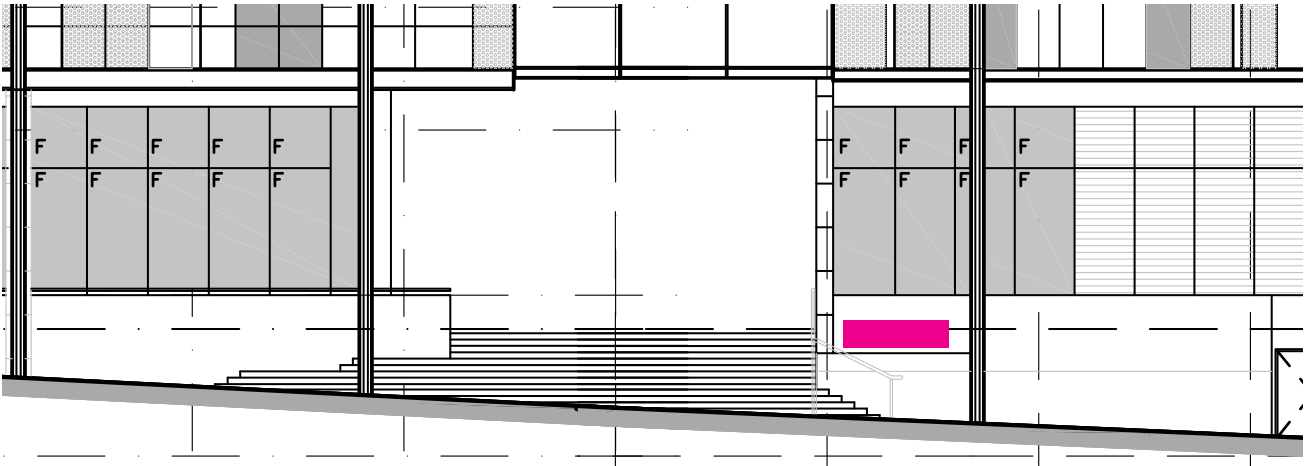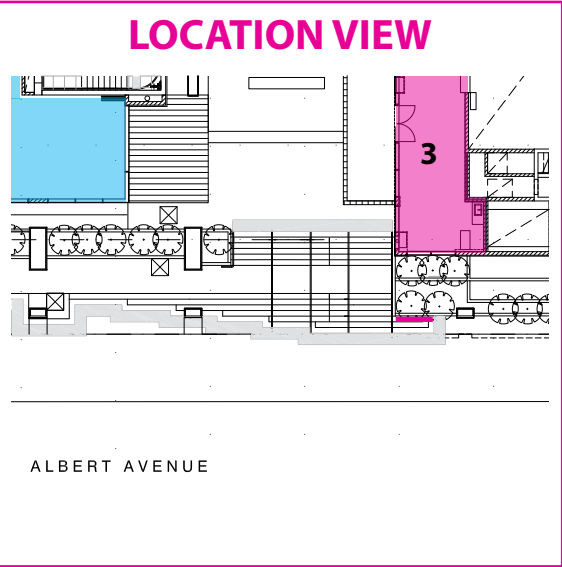

| ENTRY STATEMENT - HORIZONTAL |                    |
|------------------------------|--------------------|
| ELEVATION                    | Building Elevation |
| SIGN CODE                    | E3.1               |
| LOCATIONS                    | L11                |
| SCALE                        | 1:250              |

|              |              |
|--------------|--------------|
| LOCATION     | L11          |
| SIGN CODE    | E3.1         |
| ILLUMINATION | INTERNAL LED |

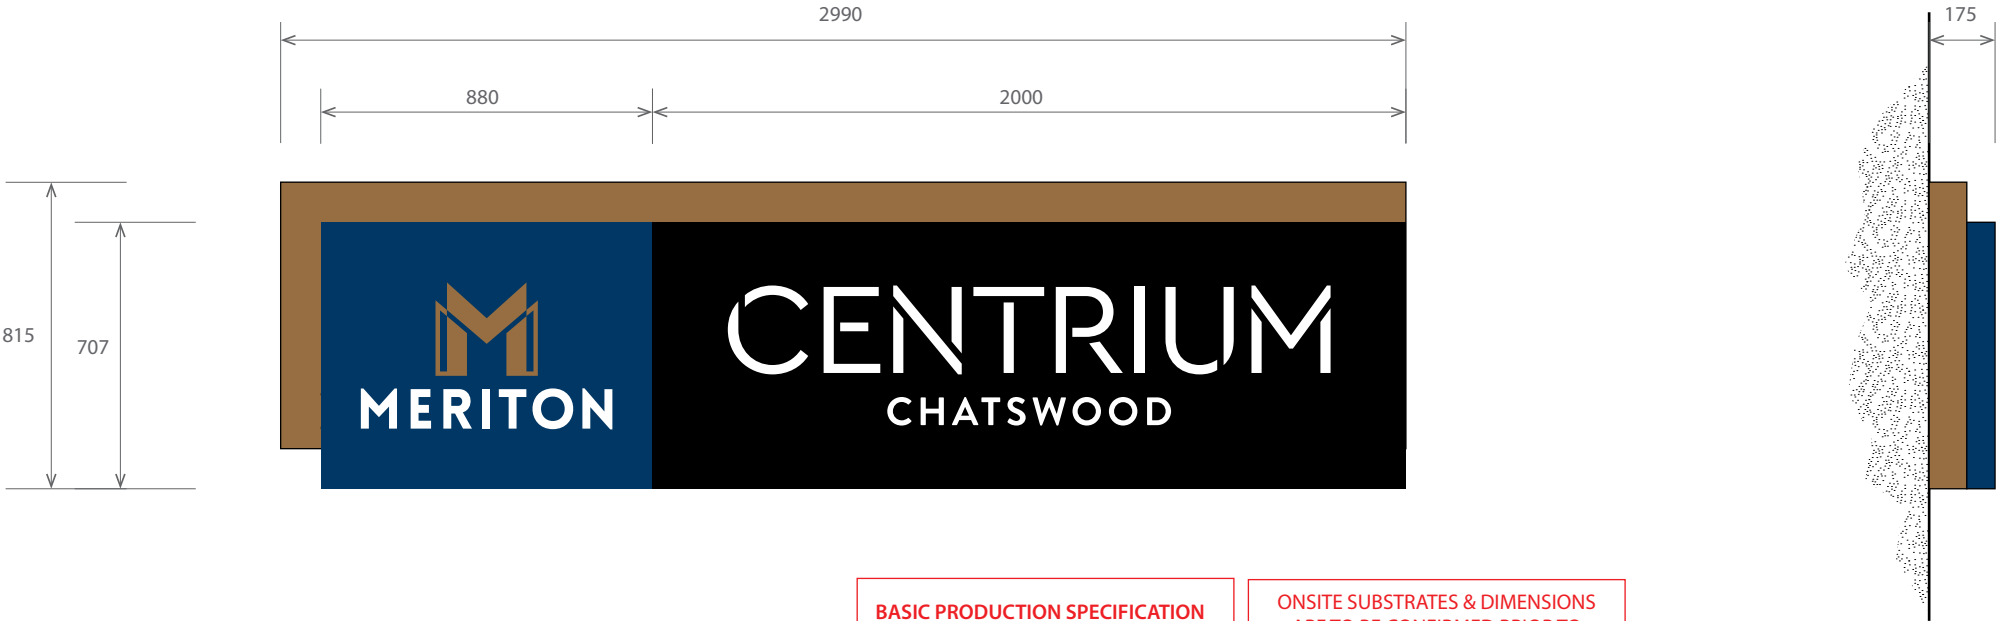

| ENTRY STATEMENT - HORIZONTAL |                 |
|------------------------------|-----------------|
| ELEVATION                    | Front Elevation |
| SIGN CODE                    | E3.1            |
| LOCATIONS                    | L11             |
| SCALE                        | 1:20            |

**BASIC PRODUCTION SPECIFICATION**  
Internal aluminium subframe. Clad in 2mm aluminium 2pac spray painted to required colours. All graphics to be intra cut from acrylic and illuminated. Internal LED illumination to provide bright even spread of light. Fabricator to ensure all relevant style guides and colours are used and followed

**ONSITE SUBSTRATES & DIMENSIONS**  
ARE TO BE CONFIRMED PRIOR TO MANUFACTURE BY FABRICATOR


| ENTRY STATEMENT - HORIZONTAL |                |
|------------------------------|----------------|
| ELEVATION                    | Side Elevation |
| SIGN CODE                    | E3.1           |
| LOCATIONS                    | L11            |
| SCALE                        | 1:20           |

ALL LOCATIONS & DIMENSIONS ARE TO BE CONFIRMED ONSITE. FABRICATOR TO ALLOW FOR DESIGN FOR MANUFACTURE UNLESS SUPPLIED BY MERITON. FABRICATOR TO ALLOW FOR SAMPLES, ENGINEERING & FINAL MOUNTING TECHNIQUES

|               |              |            |                |
|---------------|--------------|------------|----------------|
| theblueprint™ | ISSUE<br>11a | DATE DRAWN | 03 / 08 / 2015 |
|               |              | A3 PAGE    | 13 OF 25       |
|               |              | DRAWN BY   | SB             |
|               |              | CHECKED    | ME             |

Entry Statement - Horizontal



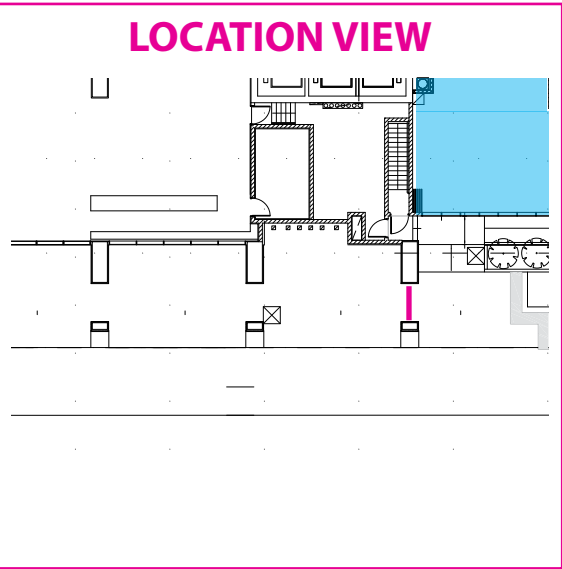

LOCATION

L17

SIGN CODE


A4.1

ILLUMINATION

INTERNAL LED



SPECIFICATIONS  
Fabricated aluminium double sided lightbox using "Direct Aluminium" extrusions DIR-807, DIR-755 & DIR-765. 2pac spray painted internally white and gloss colour exterior. Internal illumination using LED side lighter modules (OSRAM or similar). Acrylic faces with Full colour digital print to premium cast material with anti-graffiti overlamine. Fabricator to ensure all relevant style guides and colours are used and followed.

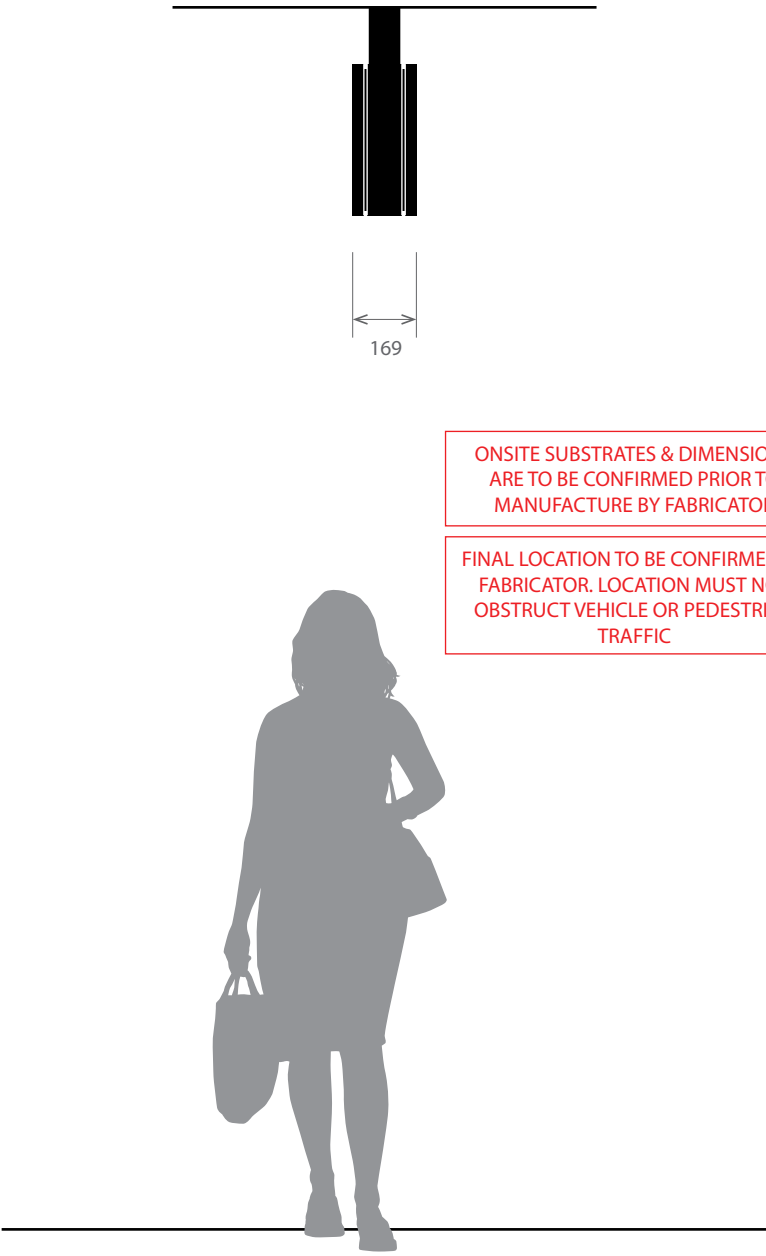


ONSITE SUBSTRATES & DIMENSIONS ARE TO BE CONFIRMED PRIOR TO MANUFACTURE BY FABRICATOR

FINAL LOCATION TO BE CONFIRMED BY FABRICATOR. LOCATION MUST NOT OBSTRUCT VEHICLE OR PEDESTRIAN TRAFFIC

| SERVICED APARTMENTS - SUSPENDED |                 |
|---------------------------------|-----------------|
| ELEVATION                       | Front Elevation |
| SIGN CODE                       | A4.1            |
| LOCATIONS                       | L17             |
| SCALE                           | 1:20            |

| SERVICED APARTMENTS - SUSPENDED |                |
|---------------------------------|----------------|
| ELEVATION                       | Side Elevation |
| SIGN CODE                       | A4.1           |
| LOCATIONS                       | L17            |
| SCALE                           | 1:20           |

ALL LOCATIONS & DIMENSIONS ARE TO BE CONFIRMED ONSITE. FABRICATOR TO ALLOW FOR DESIGN FOR MANUFACTURE UNLESS SUPPLIED BY MERITON. FABRICATOR TO ALLOW FOR SAMPLES, ENGINEERING & FINAL MOUNTING TECHNIQUES

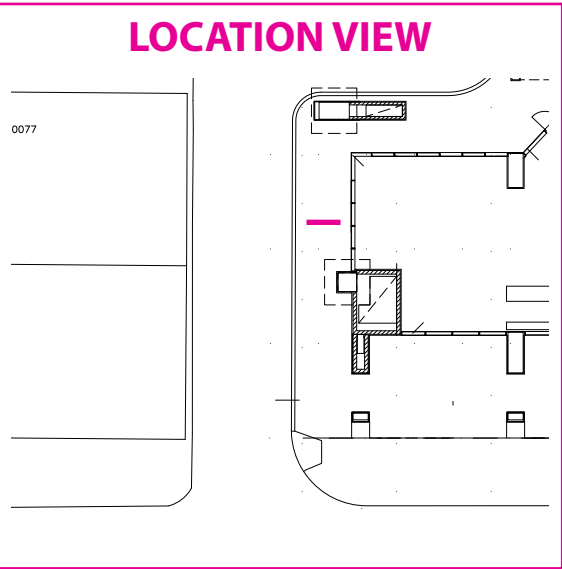

LOCATION


L18

SIGN CODE

A4.1

ILLUMINATION

INTERNAL LED

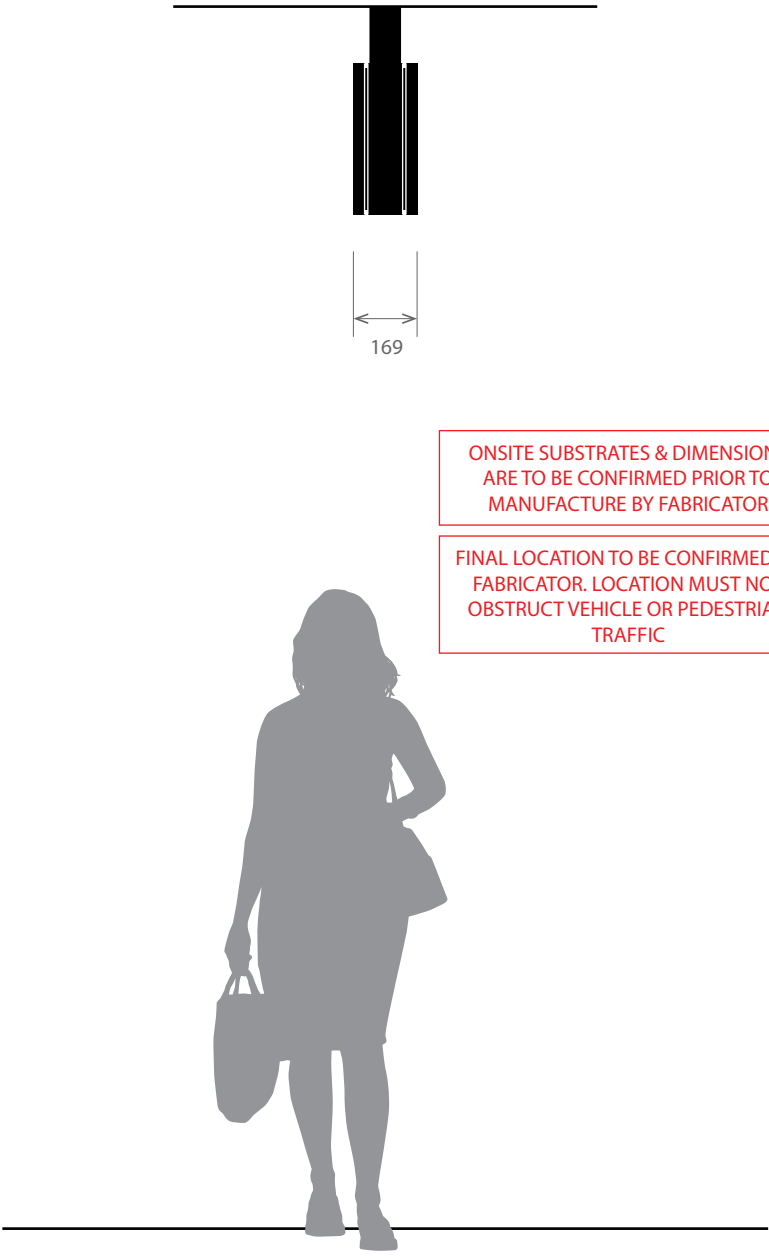


ONSITE SUBSTRATES & DIMENSIONS ARE TO BE CONFIRMED PRIOR TO MANUFACTURE BY FABRICATOR

FINAL LOCATION TO BE CONFIRMED BY FABRICATOR. LOCATION MUST NOT OBSTRUCT VEHICLE OR PEDESTRIAN TRAFFIC

| SERVICED APARTMENTS - SUSPENDED |                 |
|---------------------------------|-----------------|
| ELEVATION                       | Front Elevation |
| SIGN CODE                       | A4.1            |
| LOCATIONS                       | L18             |
| SCALE                           | 1:20            |

| SERVICED APARTMENTS - SUSPENDED |                |
|---------------------------------|----------------|
| ELEVATION                       | Side Elevation |
| SIGN CODE                       | A4.1           |
| LOCATIONS                       | L18            |
| SCALE                           | 1:20           |

ALL LOCATIONS & DIMENSIONS ARE TO BE CONFIRMED ONSITE. FABRICATOR TO ALLOW FOR DESIGN FOR MANUFACTURE UNLESS SUPPLIED BY MERITON. FABRICATOR TO ALLOW FOR SAMPLES, ENGINEERING & FINAL MOUNTING TECHNIQUES

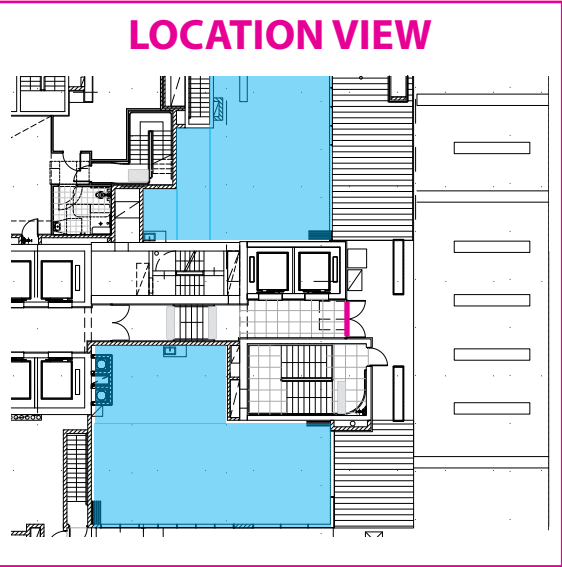

LOCATION


L23

SIGN CODE


A1.2

ILLUMINATION

INTERNAL LED

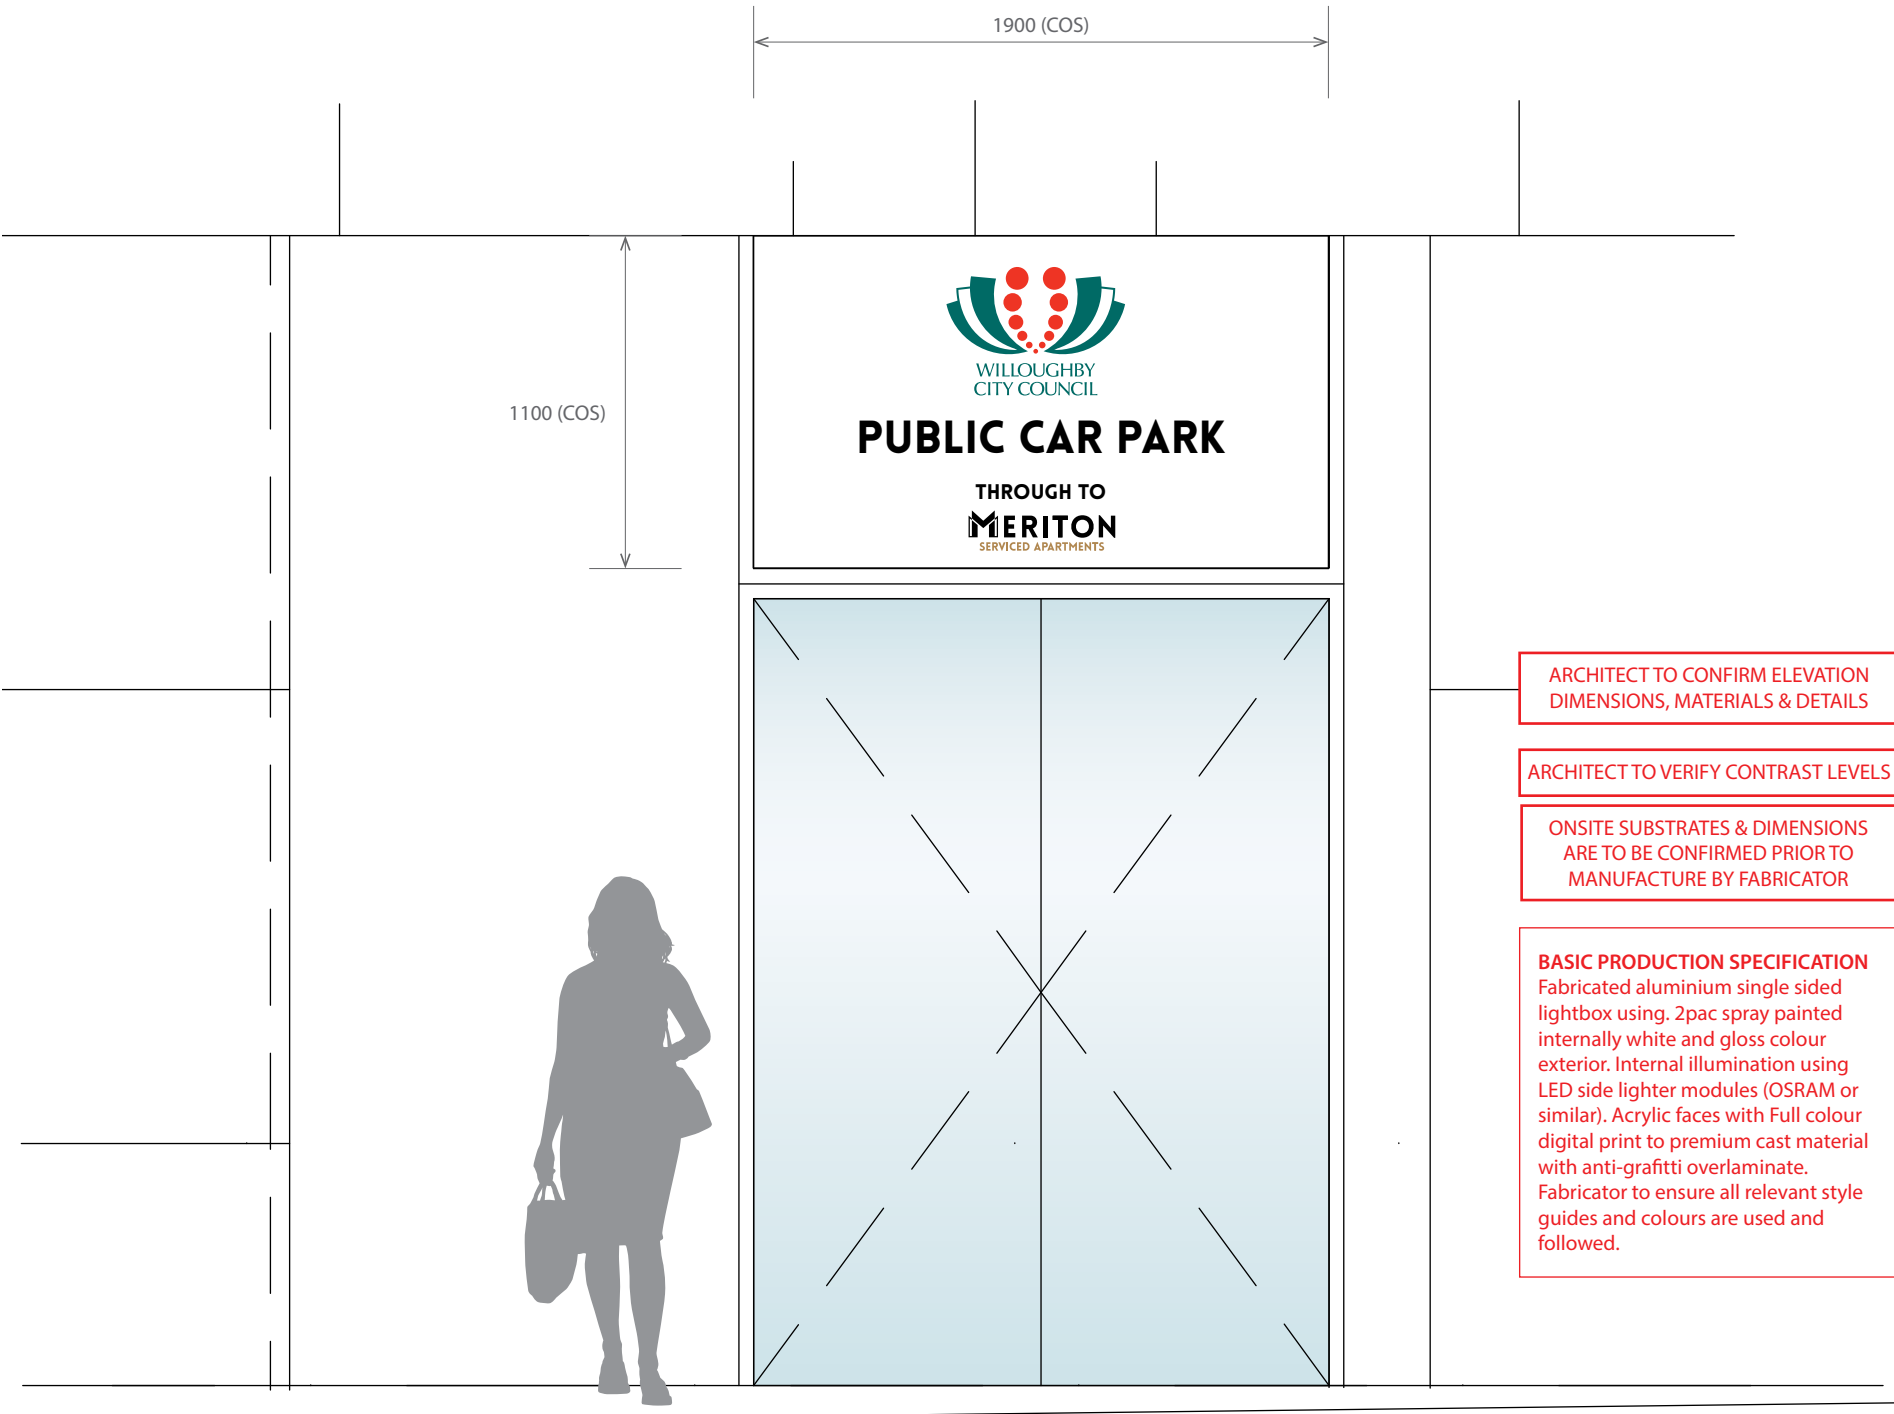

| SERVICED APARTMENTS - HORIZONTAL LOGO |                 |
|---------------------------------------|-----------------|
| ELEVATION                             | Front Elevation |
| SIGN CODE                             | A1.2            |
| LOCATIONS                             | L23             |
| SCALE                                 | 1:25            |

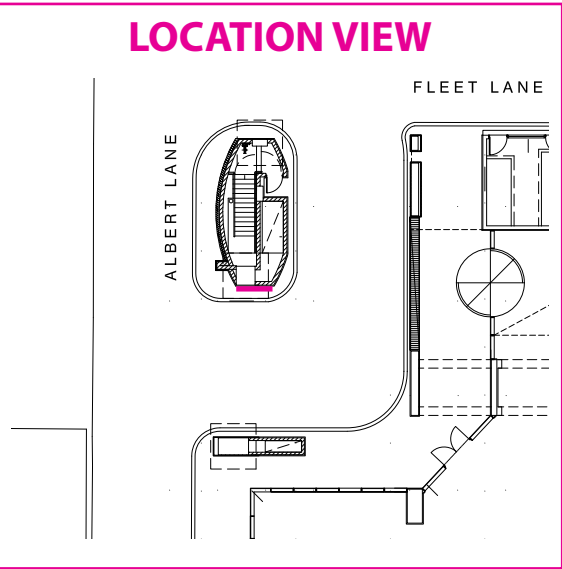

|              |              |
|--------------|--------------|
| LOCATION     | L24          |
| SIGN CODE    | A5.1         |
| ILLUMINATION | INTERNAL LED |



- BASIC PRODUCTION SPECIFICATION**  
Internal aluminium subframe. Clad in 2mm aluminium 2pac spray painted to required colours. All graphics to be intra cut from acrylic and illuminated. Internal LED illumination to provide bright even spread of light. Fabricator to ensure all relevant style guides and colours are used and followed
- ONSITE SUBSTRATES & DIMENSIONS**  
ARE TO BE CONFIRMED PRIOR TO MANUFACTURE BY FABRICATOR




| VEHICLE INFORMATION |                                  |
|---------------------|----------------------------------|
| ELEVATION           | Front Elevation for Cantilevered |
| SIGN CODE           | V5.1                             |
| LOCATIONS           | L8 L24                           |
| SCALE               | 1:20                             |

ALL LOCATIONS & DIMENSIONS ARE TO BE CONFIRMED ONSITE. FABRICATOR TO ALLOW FOR DESIGN FOR MANUFACTURE UNLESS SUPPLIED BY MERITON. FABRICATOR TO ALLOW FOR SAMPLES, ENGINEERING & FINAL MOUNTING TECHNIQUES

|  |              |            |                |
|--|--------------|------------|----------------|
|  | ISSUE<br>11a | DATE DRAWN | 03 / 08 / 2015 |
|  |              | A3 PAGE    | 19 OF 25       |
|  |              | DRAWN BY   | SB             |
|  |              | CHECKED    | ME             |

Vehicle Information


www.theblueprint.com.au

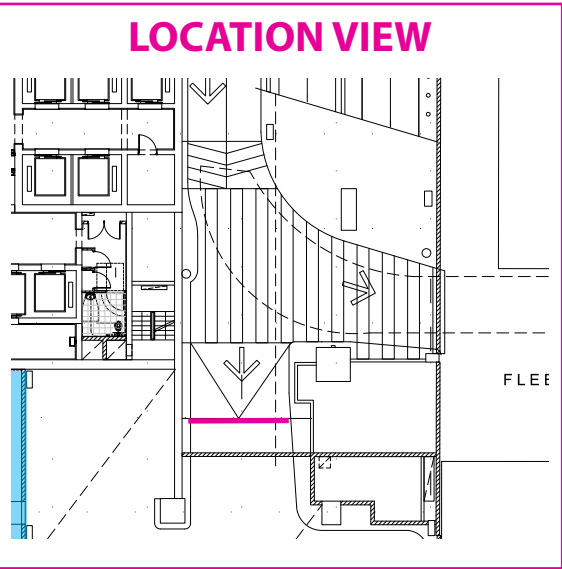

LOCATIONL25

SIGN CODEV1.1

ILLUMINATIONINTERNAL LED

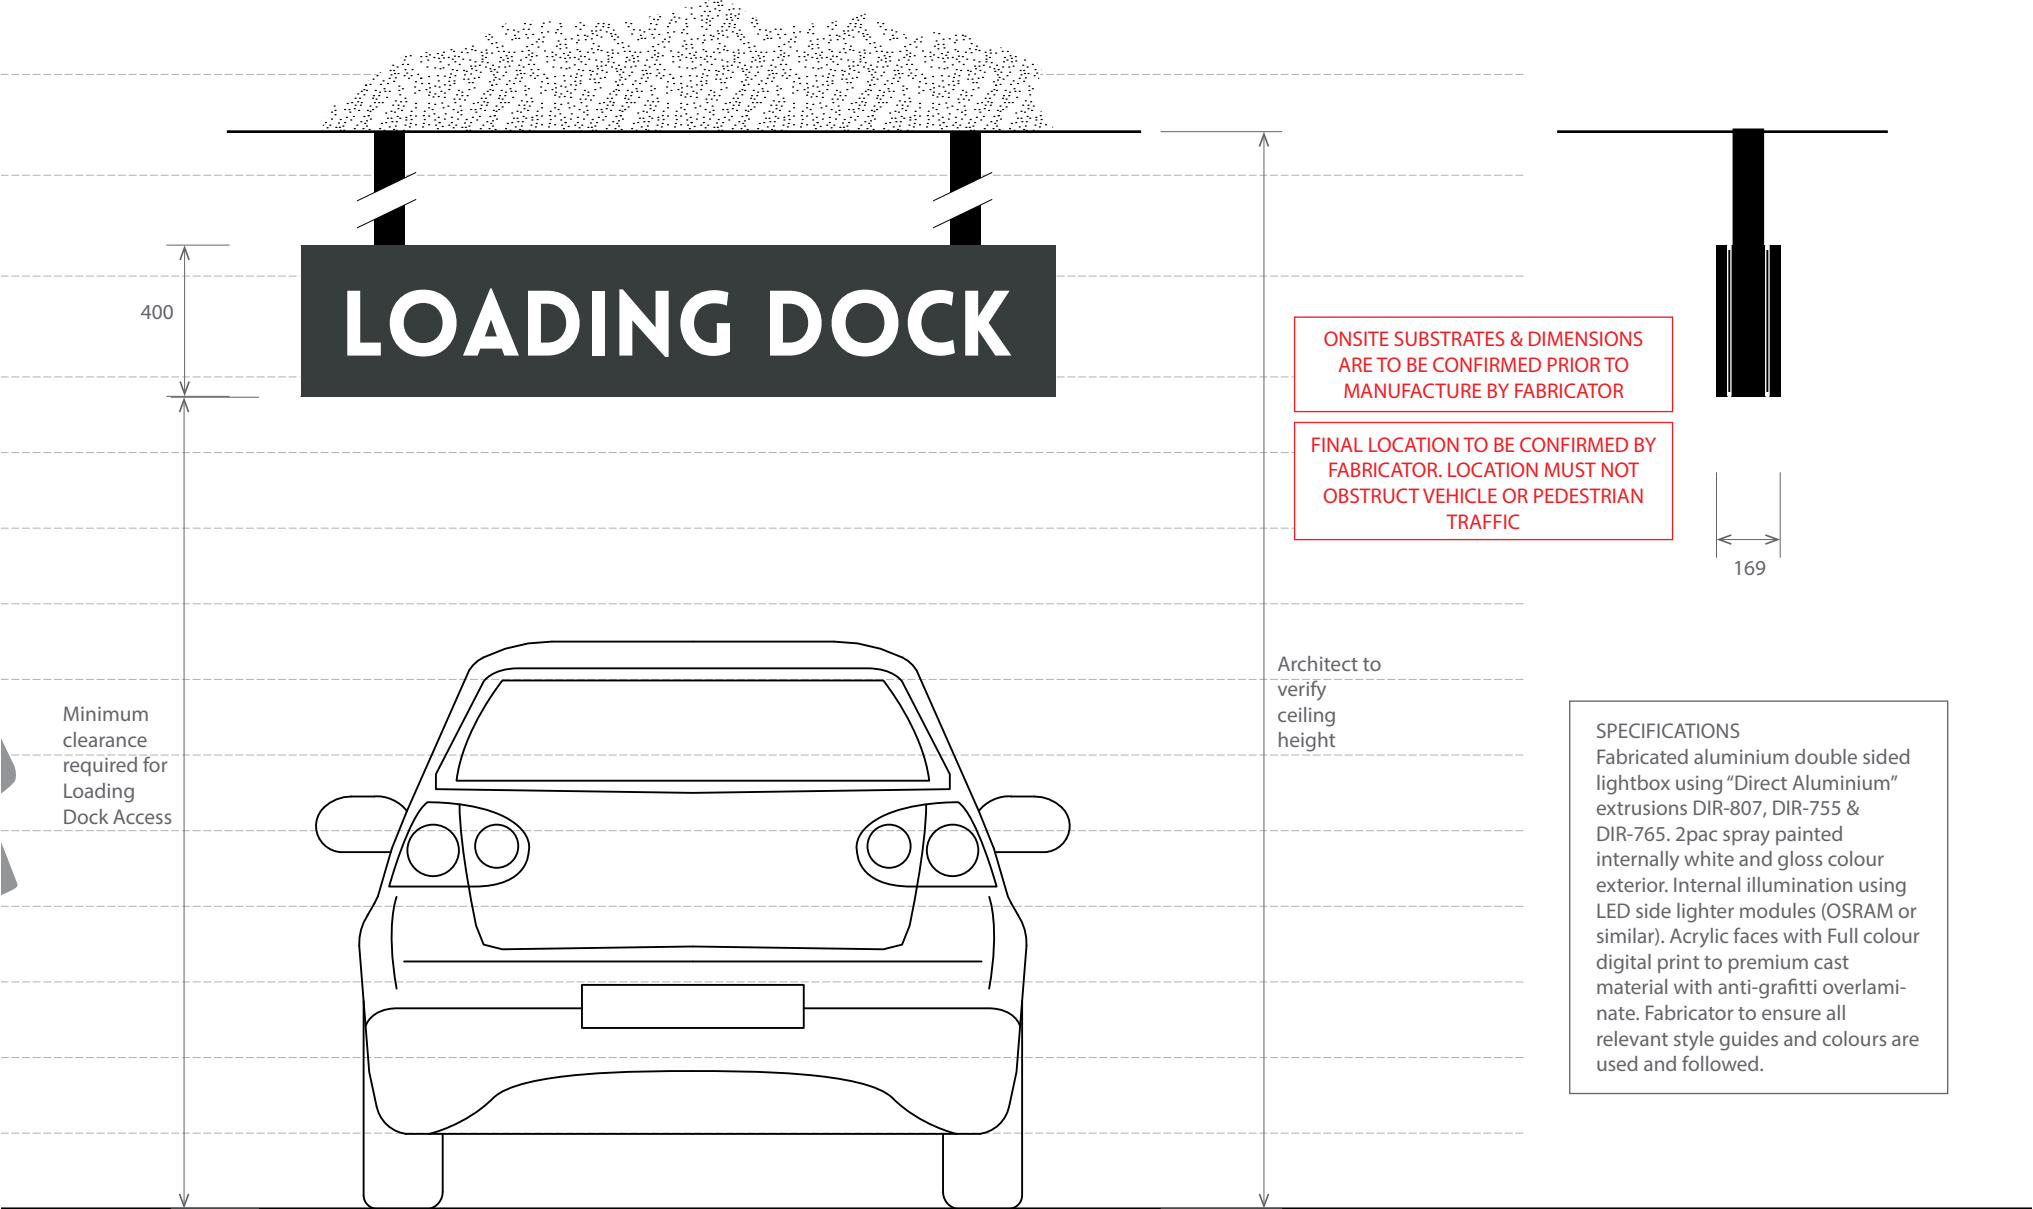


| LOADING DOCK - NON-BRANDED |                 |
|----------------------------|-----------------|
| ELEVATION                  | Front Elevation |
| SIGN CODE                  | V1.1            |
| LOCATIONS                  | L25             |
| SCALE                      | 1:20            |

| LOADING DOCK - NON-BRANDED |                |
|----------------------------|----------------|
| ELEVATION                  | Side Elevation |
| SIGN CODE                  | V1.1           |
| LOCATIONS                  | L25            |
| SCALE                      | 1:20           |

ALL LOCATIONS & DIMENSIONS ARE TO BE CONFIRMED ONSITE. FABRICATOR TO ALLOW FOR DESIGN FOR MANUFACTURE UNLESS SUPPLIED BY MERITON. FABRICATOR TO ALLOW FOR SAMPLES, ENGINEERING & FINAL MOUNTING TECHNIQUES

Loading Dock Sign



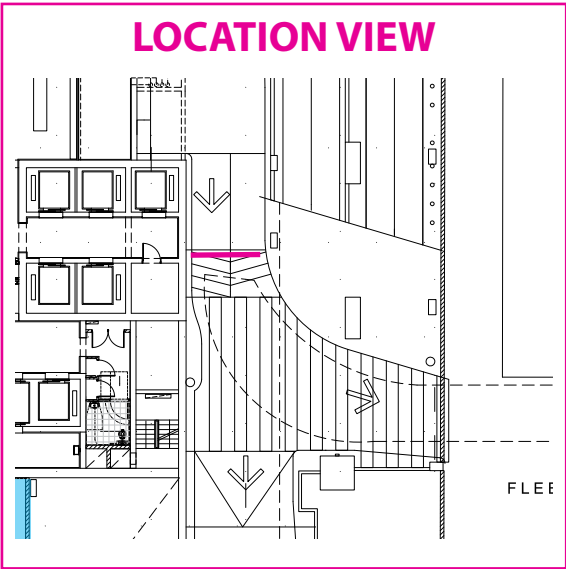

LOCATION


L26

SIGN CODE

V4.1


ILLUMINATION

INTERNAL LED

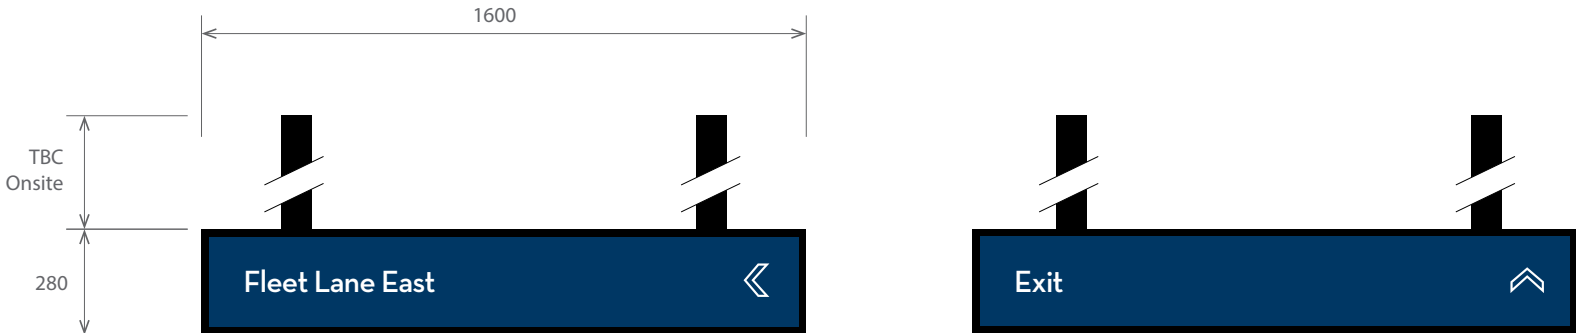

| CAR PARK DIRECTIONAL |                          |
|----------------------|--------------------------|
| ELEVATION            | Front Elevation - Side A |
| SIGN CODE            | V4.1                     |
| LOCATIONS            | L26                      |
| SCALE                | 1:20                     |

| CAR PARK DIRECTIONAL |                          |
|----------------------|--------------------------|
| ELEVATION            | Front Elevation - Side A |
| SIGN CODE            | V4.1                     |
| LOCATIONS            | L26                      |
| SCALE                | 1:20                     |

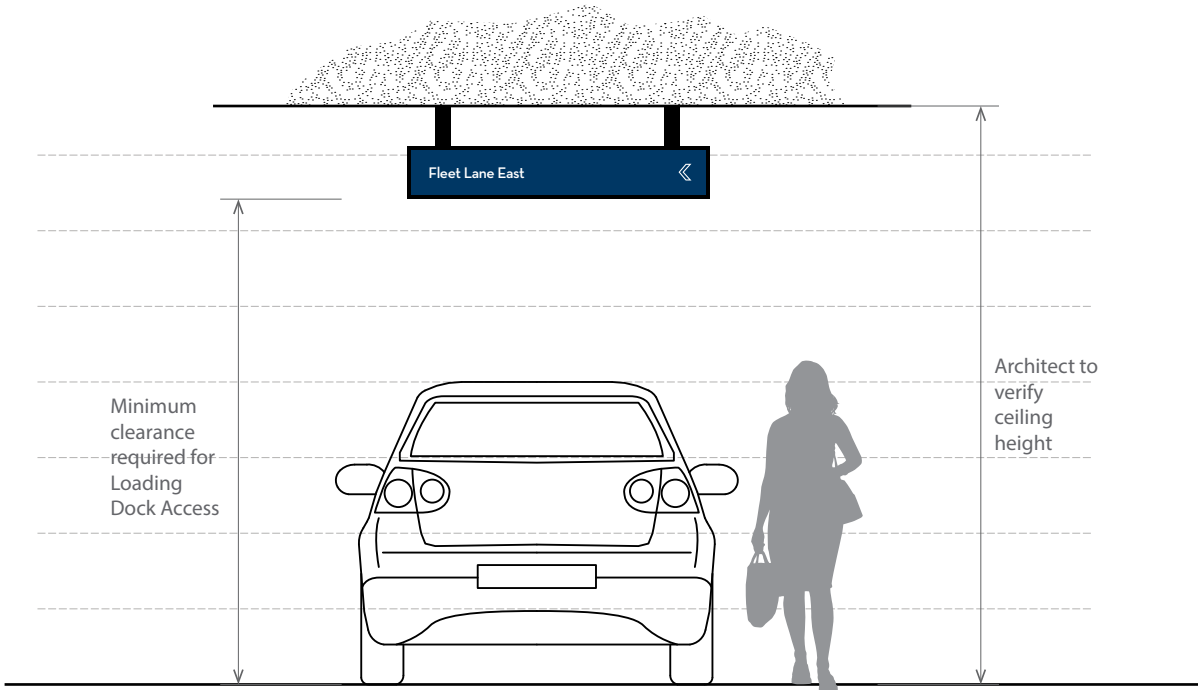


| CAR PARK DIRECTIONAL |                         |
|----------------------|-------------------------|
| ELEVATION            | Overall Front Elevation |
| SIGN CODE            | V4.1                    |
| LOCATIONS            | L26                     |
| SCALE                | 1:40                    |

SPECIFICATIONS

Fabricated aluminium double sided lightbox using "Direct Aluminium" extrusions DIR-807, DIR-755 & DIR-765. 2pac spray painted internally white and gloss colour exterior. Internal illumination using LED side lighter modules (OSRAM or similar). Acrylic faces with Full colour digital print to premium cast material with anti-graffiti overlamine. Fabricator to ensure all relevant style guides and colours are used and followed.

ONSITE SUBSTRATES & DIMENSIONS ARE TO BE CONFIRMED PRIOR TO MANUFACTURE BY FABRICATOR

FINAL LOCATION TO BE CONFIRMED BY FABRICATOR. LOCATION MUST NOT OBSTRUCT VEHICLE OR PEDESTRIAN TRAFFIC

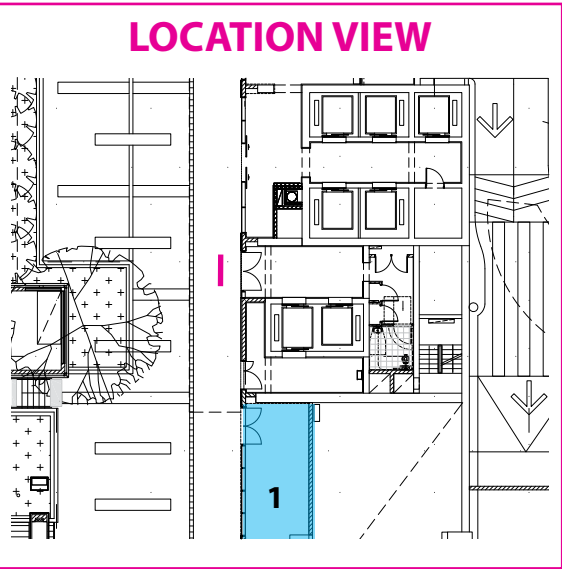

LOCATION


L27

SIGN CODE

i1.1

ILLUMINATION

INTERNAL LED

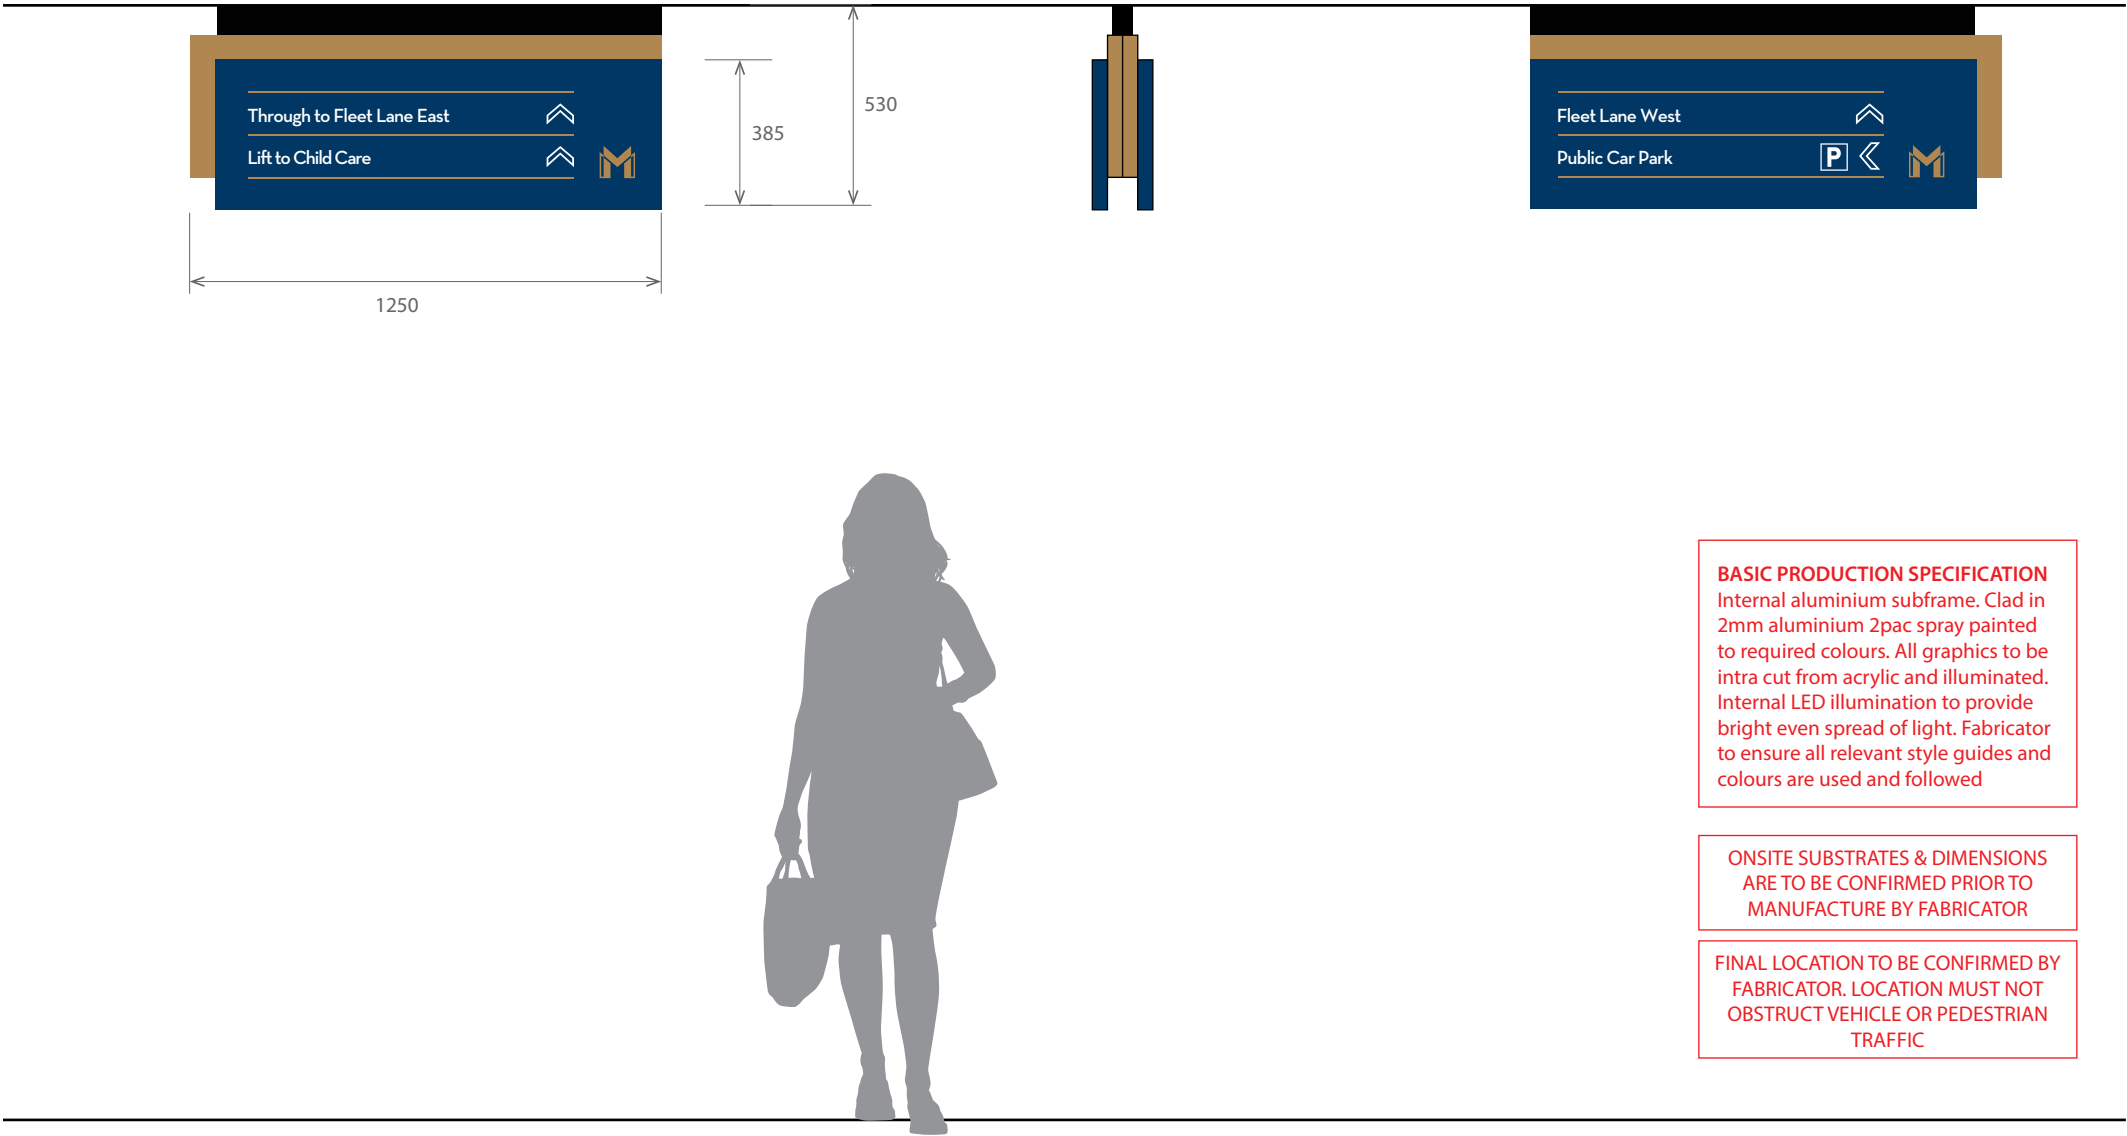

**BASIC PRODUCTION SPECIFICATION**  
Internal aluminium subframe. Clad in 2mm aluminium 2pac spray painted to required colours. All graphics to be intra cut from acrylic and illuminated. Internal LED illumination to provide bright even spread of light. Fabricator to ensure all relevant style guides and colours are used and followed

ONSITE SUBSTRATES & DIMENSIONS ARE TO BE CONFIRMED PRIOR TO MANUFACTURE BY FABRICATOR

FINAL LOCATION TO BE CONFIRMED BY FABRICATOR. LOCATION MUST NOT OBSTRUCT VEHICLE OR PEDESTRIAN TRAFFIC

| DIRECTORY SUSPENDED |                          |
|---------------------|--------------------------|
| ELEVATION           | Front Elevation - Side A |
| SIGN CODE           | i1.1                     |
| LOCATIONS           | L27                      |
| SCALE               | 1:20                     |

| DIRECTORY SUSPENDED |                |
|---------------------|----------------|
| ELEVATION           | Side Elevation |
| SIGN CODE           | i1.1           |
| LOCATIONS           | L27            |
| SCALE               | 1:20           |

| DIRECTORY SUSPENDED |                         |
|---------------------|-------------------------|
| ELEVATION           | Rear Elevation - Side B |
| SIGN CODE           | i1.1                    |
| LOCATIONS           | L27                     |
| SCALE               | 1:20                    |

ALL LOCATIONS & DIMENSIONS ARE TO BE CONFIRMED ONSITE. FABRICATOR TO ALLOW FOR DESIGN FOR MANUFACTURE UNLESS SUPPLIED BY MERITON. FABRICATOR TO ALLOW FOR SAMPLES, ENGINEERING & FINAL MOUNTING TECHNIQUES

LOCATION VIEW

VARIOUS LOCATIONS AS PER. SITE PLAN



LOCATION

SIGN CODE

ILLUMINATION

T3.1

INTERNAL LED

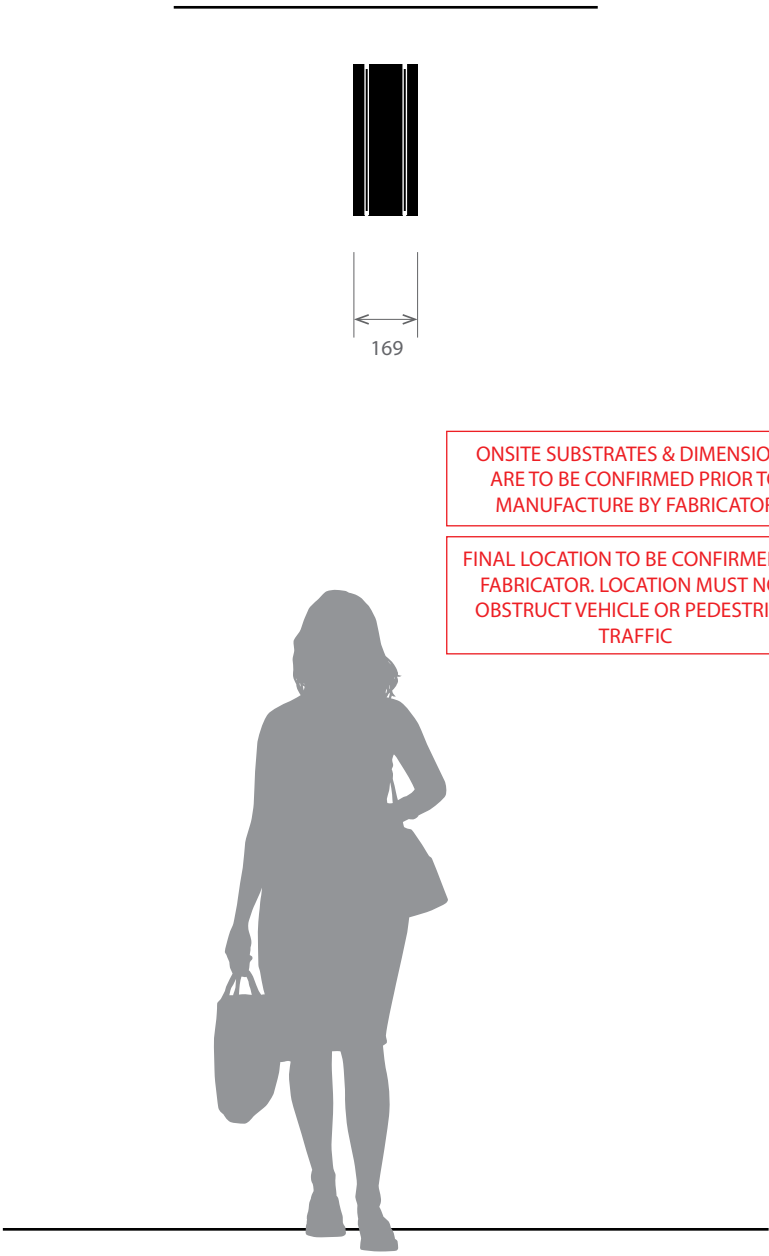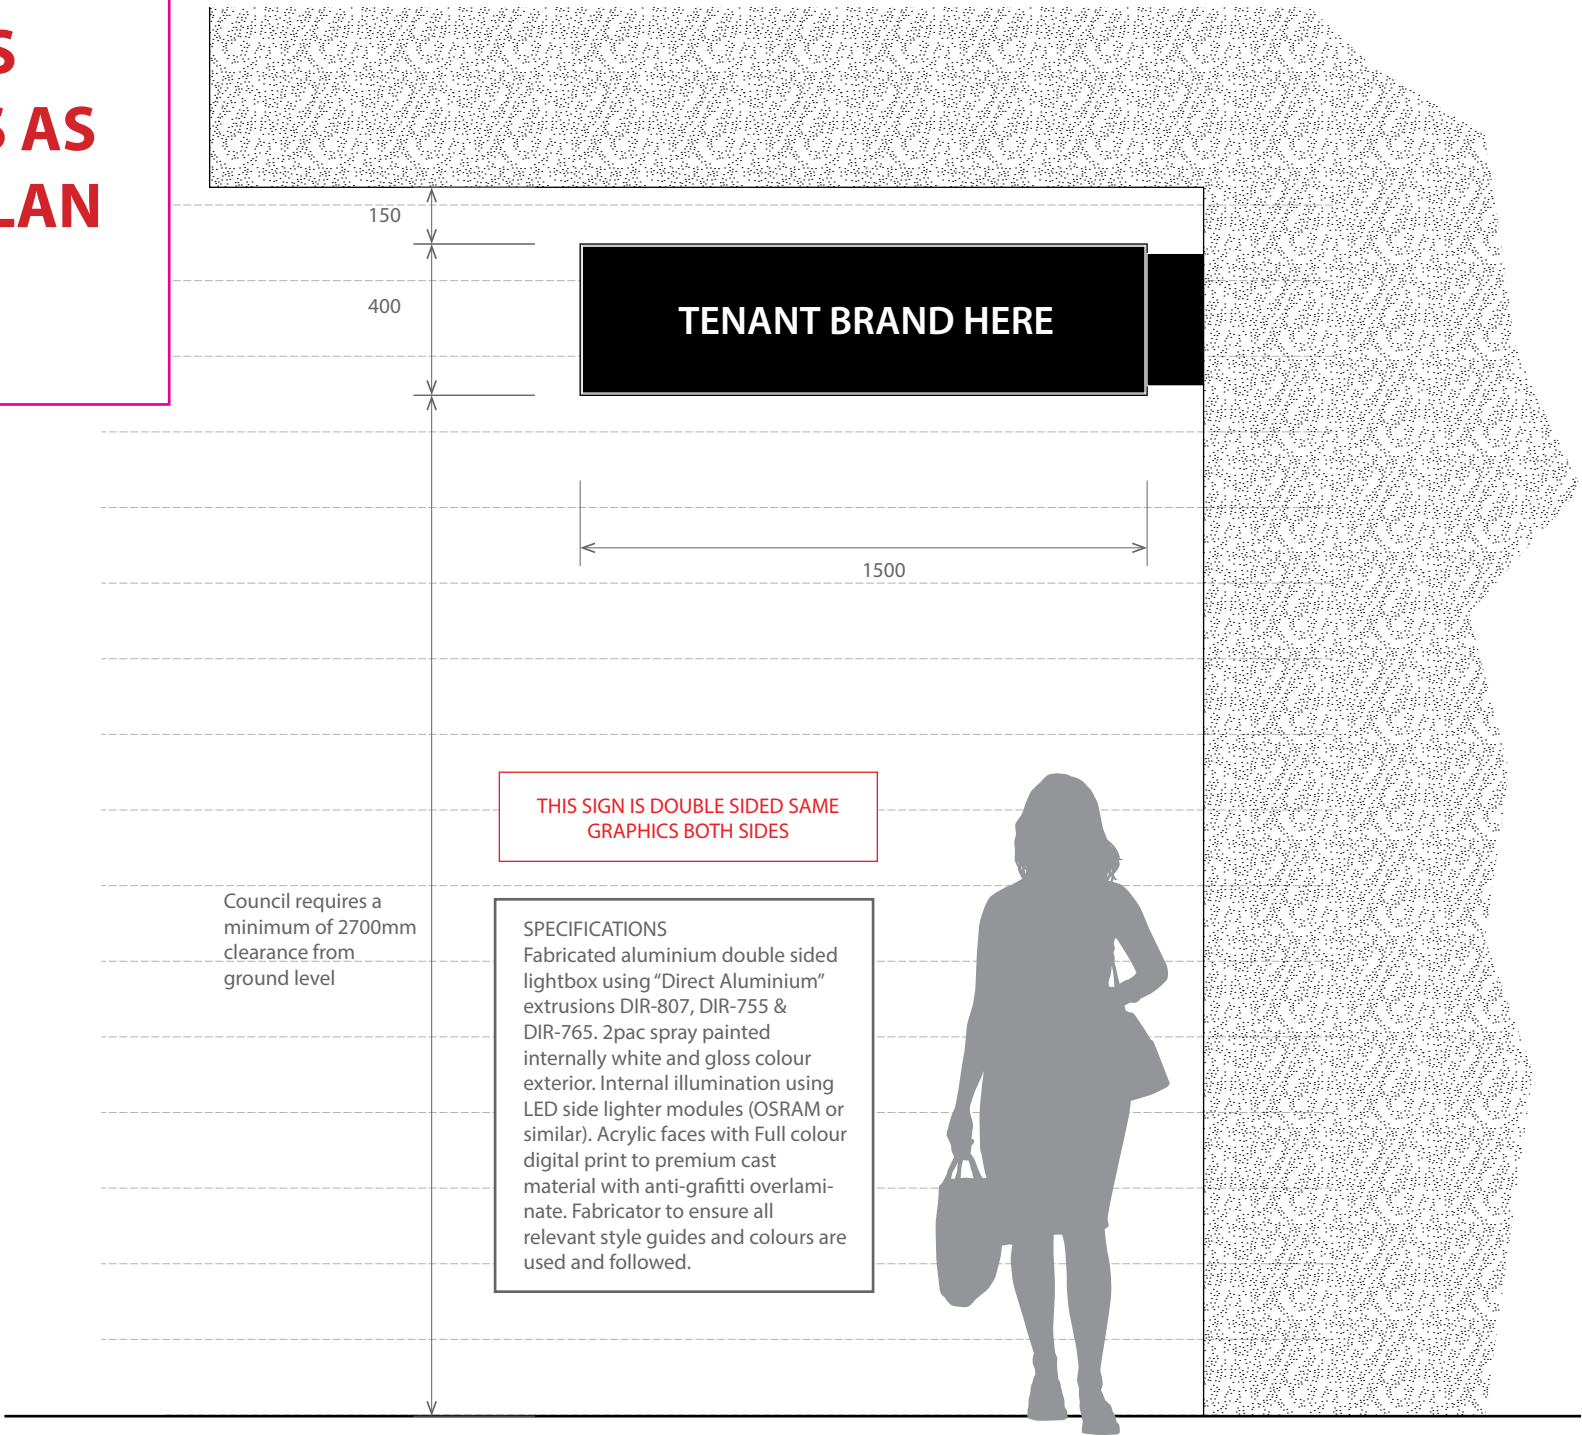


ONSITE SUBSTRATES & DIMENSIONS ARE TO BE CONFIRMED PRIOR TO MANUFACTURE BY FABRICATOR

FINAL LOCATION TO BE CONFIRMED BY FABRICATOR. LOCATION MUST NOT OBSTRUCT VEHICLE OR PEDESTRIAN TRAFFIC

| TYPICAL TENENT - CANTIVERED |                    |
|-----------------------------|--------------------|
| ELEVATION                   | Front Elevation    |
| SIGN CODE                   | T3.1               |
| LOCATIONS                   | L12 to L17 L22 L24 |
| SCALE                       | 1:20               |

| TYPICAL TENENT - CANTIVERED |                    |
|-----------------------------|--------------------|
| ELEVATION                   | Side Elevation     |
| SIGN CODE                   | T3.1               |
| LOCATIONS                   | L12 to L17 L22 L24 |
| SCALE                       | 1:20               |

ALL LOCATIONS & DIMENSIONS ARE TO BE CONFIRMED ONSITE. FABRICATOR TO ALLOW FOR DESIGN FOR MANUFACTURE UNLESS SUPPLIED BY MERITON. FABRICATOR TO ALLOW FOR SAMPLES, ENGINEERING & FINAL MOUNTING TECHNIQUES

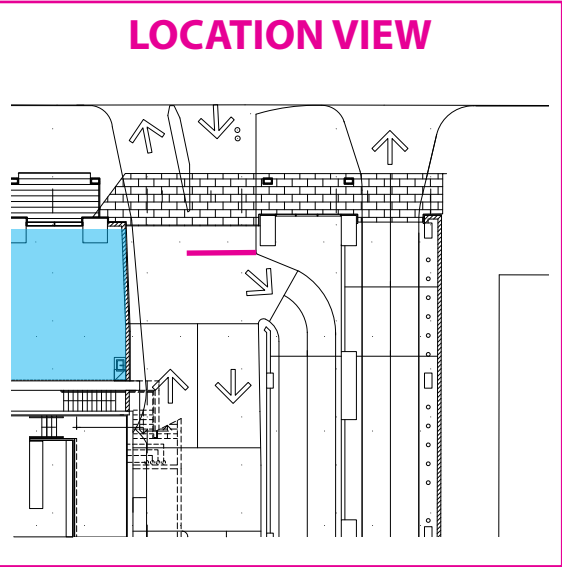

LOCATION


L28

SIGN CODE

V4.1


ILLUMINATION

INTERNAL LED

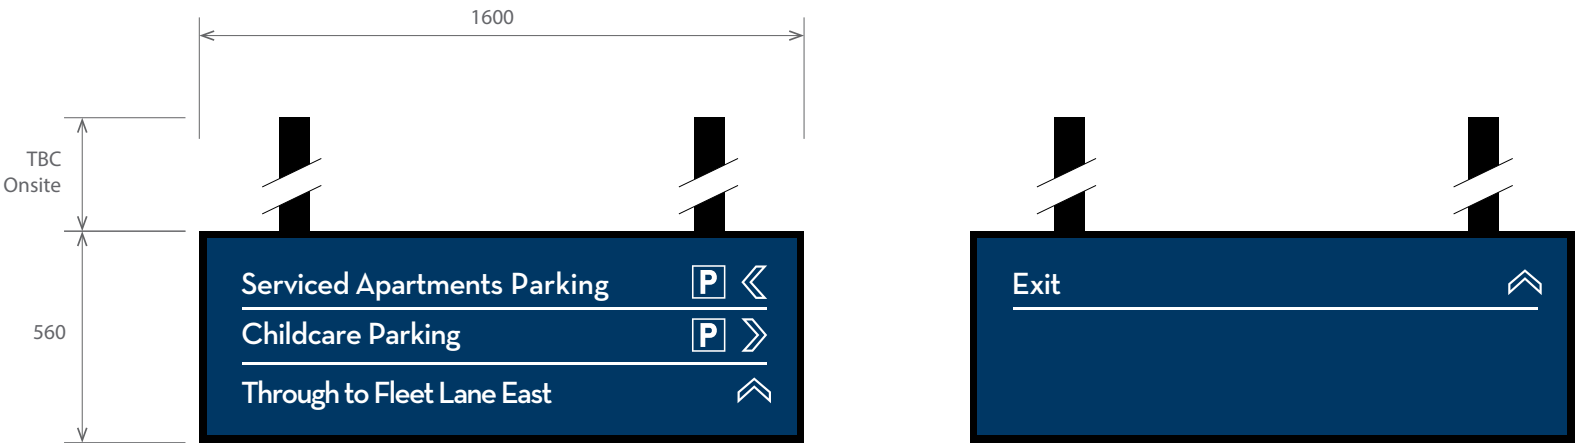

| CAR PARK DIRECTIONAL |                          |
|----------------------|--------------------------|
| ELEVATION            | Front Elevation - Side A |
| SIGN CODE            | V4.1                     |
| LOCATIONS            | L28                      |
| SCALE                | 1:20                     |

| CAR PARK DIRECTIONAL |                          |
|----------------------|--------------------------|
| ELEVATION            | Front Elevation - Side A |
| SIGN CODE            | V4.1                     |
| LOCATIONS            | L28                      |
| SCALE                | 1:20                     |

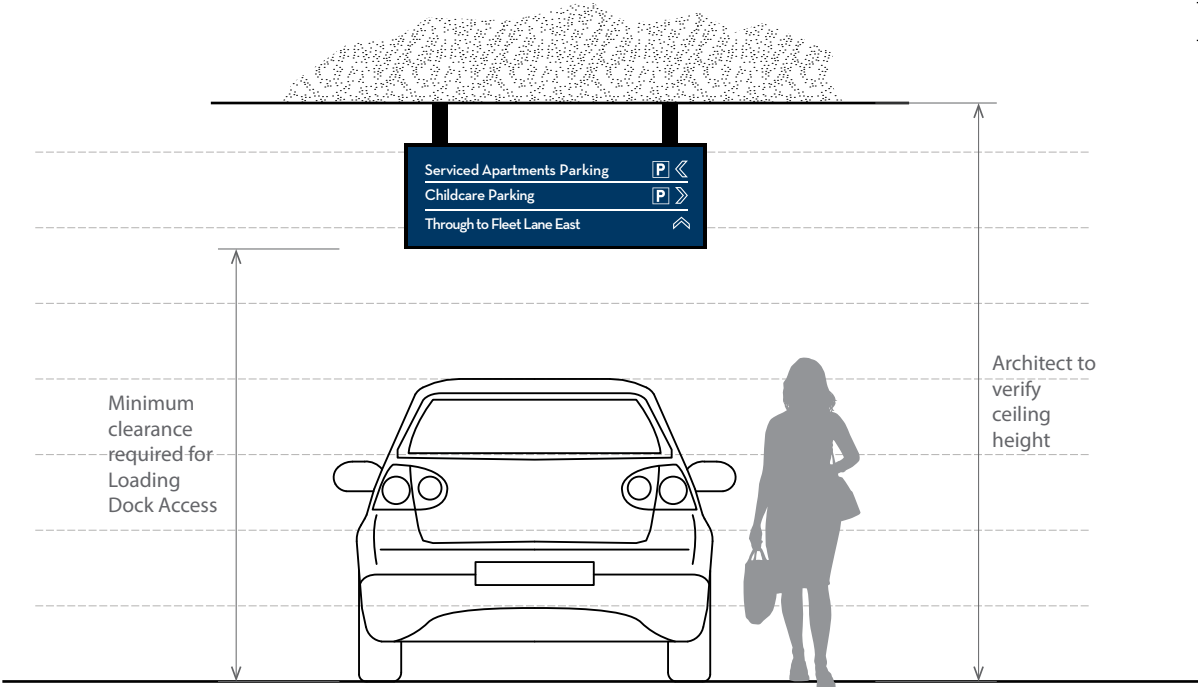

| CAR PARK DIRECTIONAL |                         |
|----------------------|-------------------------|
| ELEVATION            | Overall Front Elevation |
| SIGN CODE            | V4.1                    |
| LOCATIONS            | L28                     |
| SCALE                | 1:40                    |

**SPECIFICATIONS**

Fabricated aluminium double sided lightbox using "Direct Aluminium" extrusions DIR-807, DIR-755 & DIR-765. 2pac spray painted internally white and gloss colour exterior. Internal illumination using LED side lighter modules (OSRAM or similar). Acrylic faces with Full colour digital print to premium cast material with anti-graffiti overlamine. Fabricator to ensure all relevant style guides and colours are used and followed.

**ONSITE SUBSTRATES & DIMENSIONS ARE TO BE CONFIRMED PRIOR TO MANUFACTURE BY FABRICATOR**

**FINAL LOCATION TO BE CONFIRMED BY FABRICATOR. LOCATION MUST NOT OBSTRUCT VEHICLE OR PEDESTRIAN TRAFFIC**

ALL LOCATIONS & DIMENSIONS ARE TO BE CONFIRMED ONSITE. FABRICATOR TO ALLOW FOR DESIGN FOR MANUFACTURE UNLESS SUPPLIED BY MERITON. FABRICATOR TO ALLOW FOR SAMPLES, ENGINEERING & FINAL MOUNTING TECHNIQUES



# theblueprint

Sydney  
Level 2, 22-24 Junction St  
Forest Lodge, NSW 2037  
p: 02 9660 6558  
f: 02 9660 1558  
1300 784 540

Melbourne  
Suite 105, 181 St. Kilda Road  
St. Kilda VIC 3182  
p: 03 9537 1967

[www.theblueprint.com.au](http://www.theblueprint.com.au)

## PROJECT INFORMATION

CLIENT Meriton  
PROJECT Centrium  
SITE ADDRESS Albert Avenue, Chatswood  
ISSUE 11a  
DATE 03/08/2015  
SITE CONTACT TBC

## DRAWING UPDATES

| DATE     | DESCRIPTION                                                                                       | ISSUE |
|----------|---------------------------------------------------------------------------------------------------|-------|
| 06/03/15 | First Issue                                                                                       | 1a    |
| 17/03/15 | Changes to plan following initial client review and consultation                                  | 2a    |
| 17/03/15 | Changes following internal review                                                                 | 2b    |
| 30/03/15 | Additional elevations for each sign type                                                          | 3a    |
| 13/04/15 | Revisions following client review and supply of new logo                                          | 4a    |
| 04/05/15 | Revisions following client review - added tenant sign, review exit sign and Sky Sign West options | 5a    |
| 14/05/15 | Minor update to location 23                                                                       | 5b    |
| 18/05/15 | Minor update to site plan and addition of lighting details for sky signs                          | 5c    |
| 18/05/15 | Added site boundary                                                                               | 5d    |
| 19/05/15 | Added rooftop plan and changes to locations 1                                                     | 6a    |
| 19/05/15 | Minor changes                                                                                     | 6b    |
| 27/05/15 | Added basic illumination notes                                                                    | 7a    |
| 22/06/15 | Alterations following council feedback                                                            | 8a    |
| 23/06/15 | Minor alteration to site plan following internal review                                           | 8b    |
| 29/06/15 | Changes following client review and feedback                                                      | 9a    |
| 30/07/15 | Additional locations and further changes following client review and feedback                     | 10a   |
| 03/08/15 | Added location 28, Revisions to other locations                                                   | 11a   |