



theblueprint


SITE SCOPE OF WORK Meriton - Centrium

11th August 2015
Issue 12b

Legend

	Serviced Apartments Traffic		Residential Traffic		Mounting method
	Retail Traffic		Location Number		CL - Cantilevered, W - Wall Mounted, FS - Freestanding, SS - Suspended
	Pedestrian Traffic		Sign Type		Site Boundary

SIGN VISUALS & CONTENT ARE INDICATIVE. REFER TO INDIVIDUAL LAYOUTS FOR INTENDED CONTENT

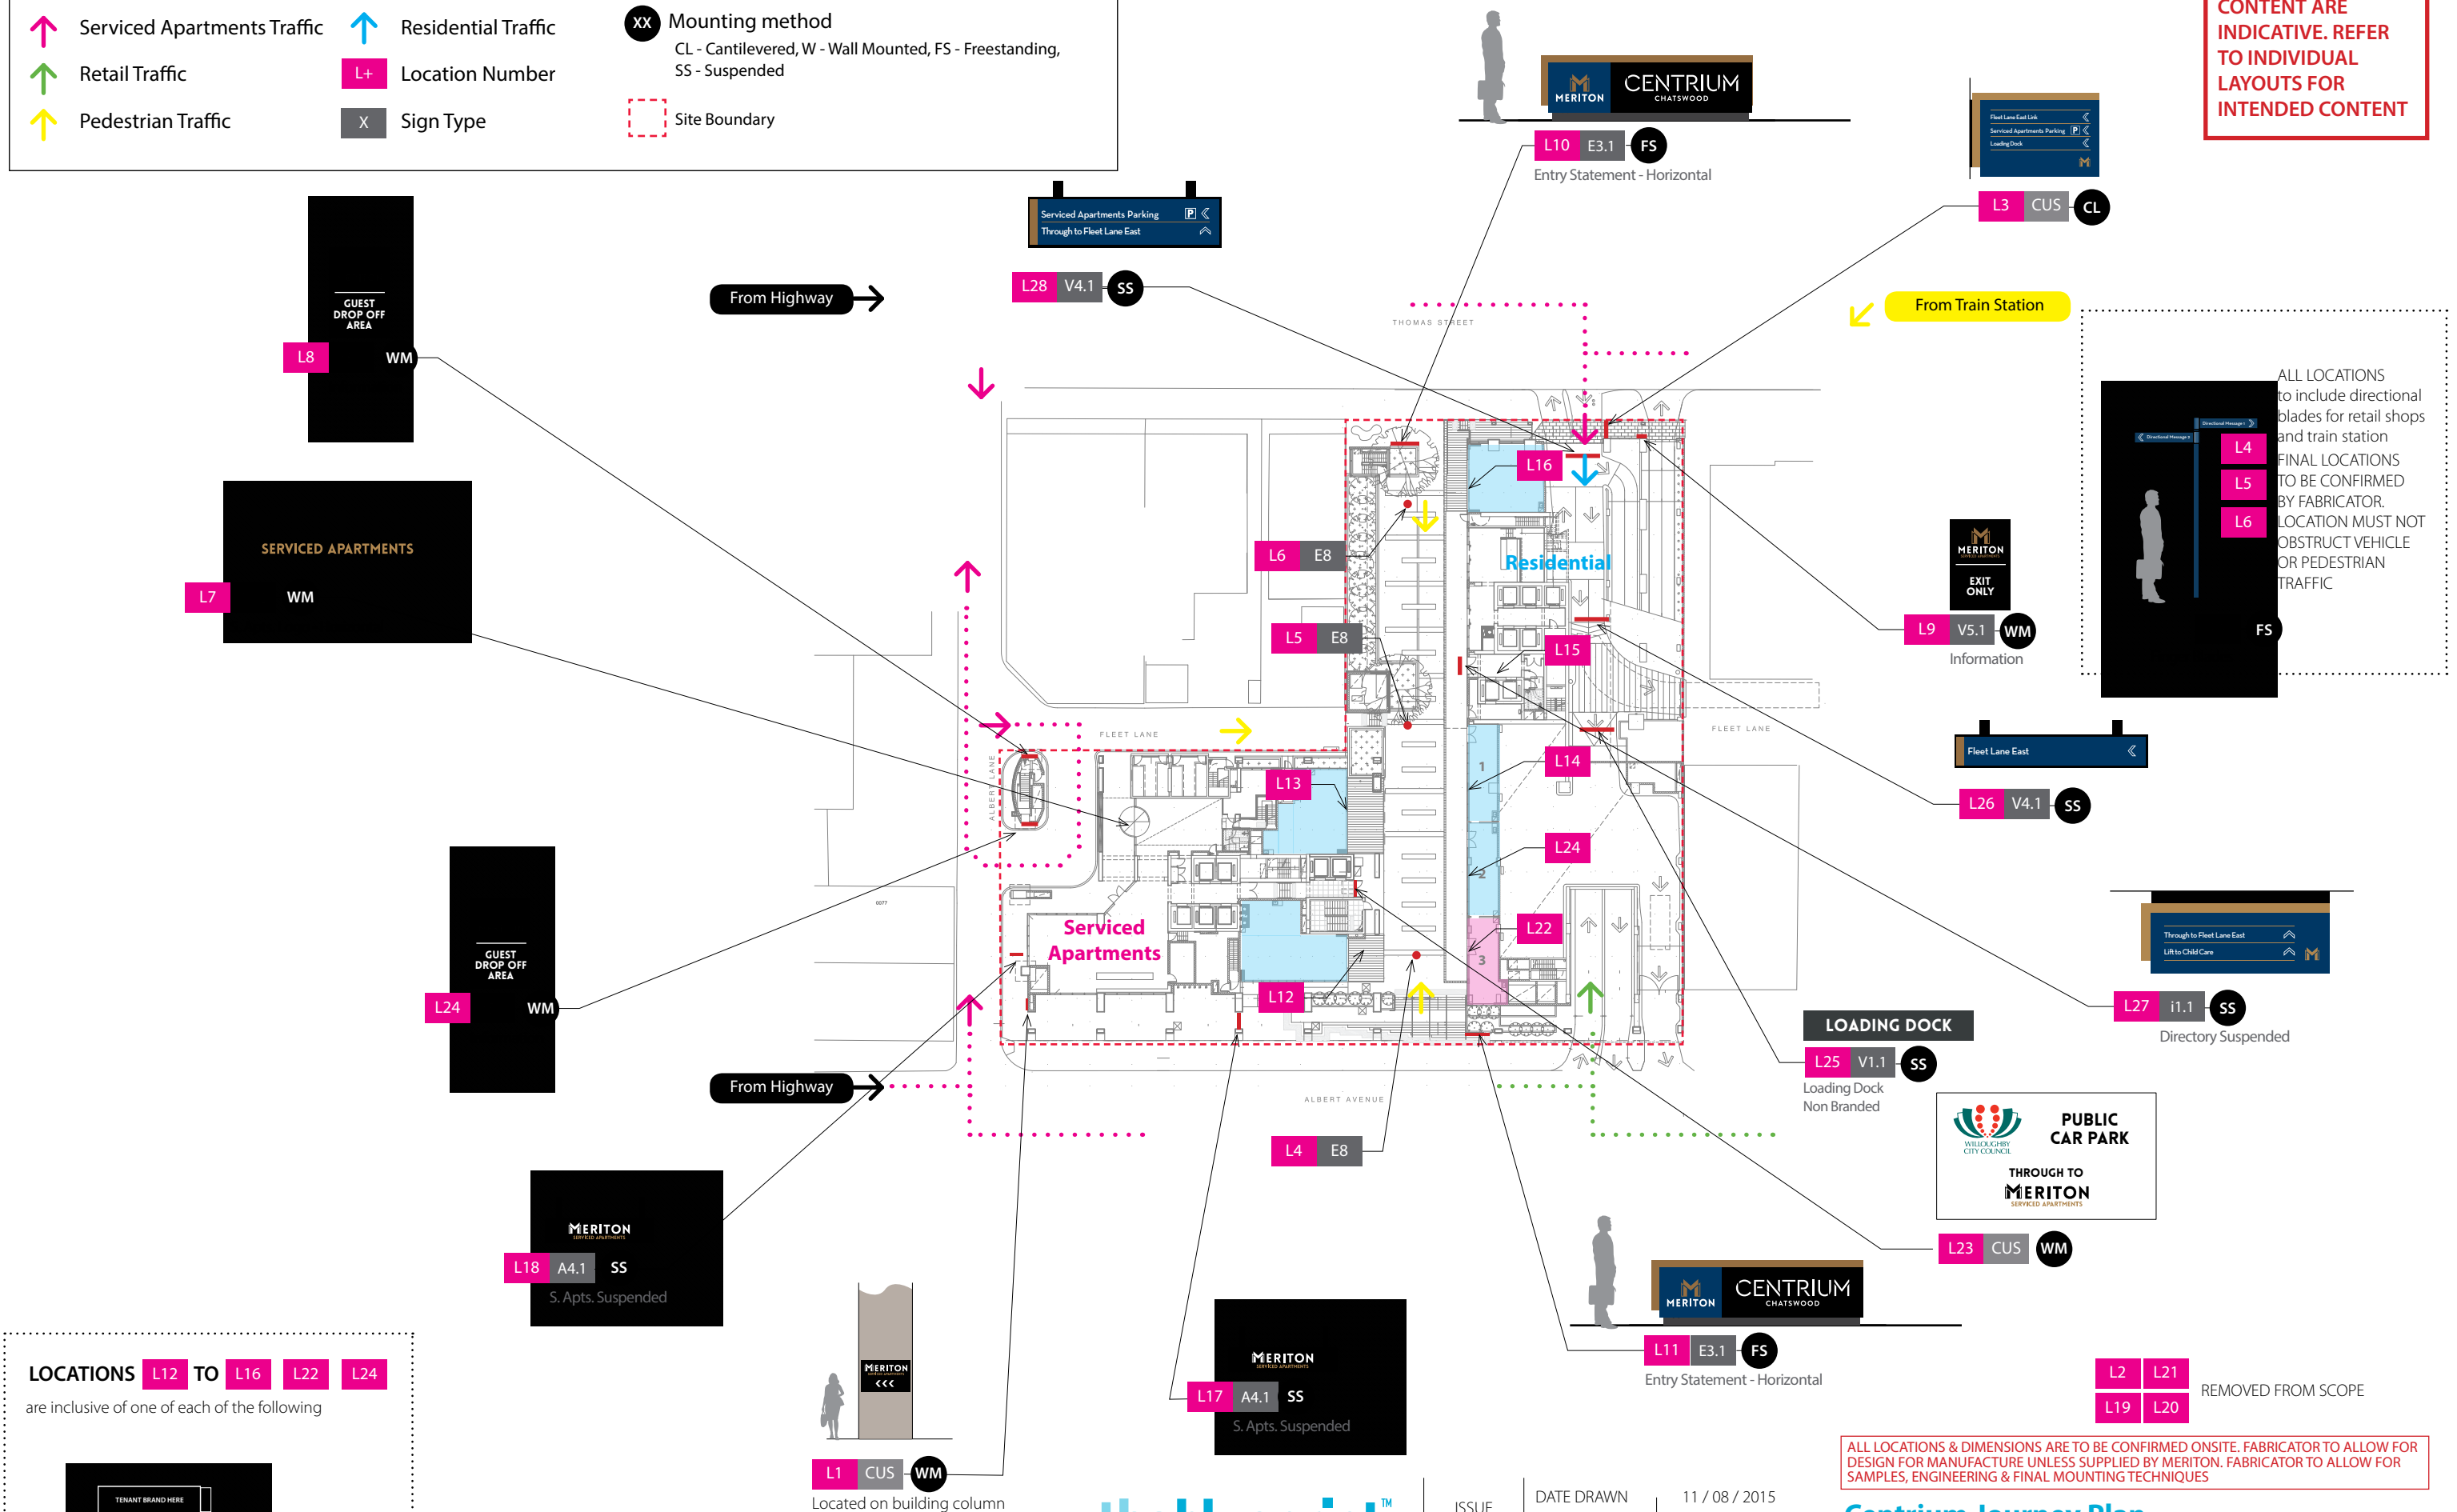


ALL LOCATIONS & DIMENSIONS ARE TO BE CONFIRMED ONSITE. FABRICATOR TO ALLOW FOR DESIGN FOR MANUFACTURE UNLESS SUPPLIED BY MERITON. FABRICATOR TO ALLOW FOR SAMPLES, ENGINEERING & FINAL MOUNTING TECHNIQUES

Centrium Journey Plan

www.theblueprint.com.au

ISSUE
12b


DATE DRAWN	11 / 08 / 2015
A3 PAGE	2 OF 25
DRAWN BY	SB
CHECKED	ME

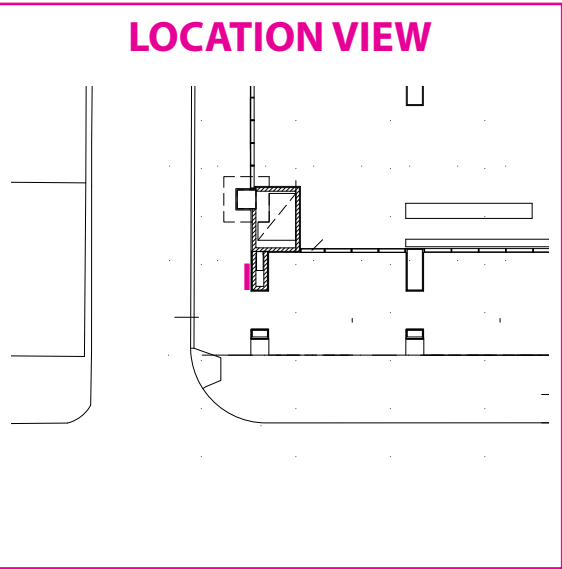


LOCATIONL1

SIGN CODECUS

ILLUMINATIONINTERNAL LED

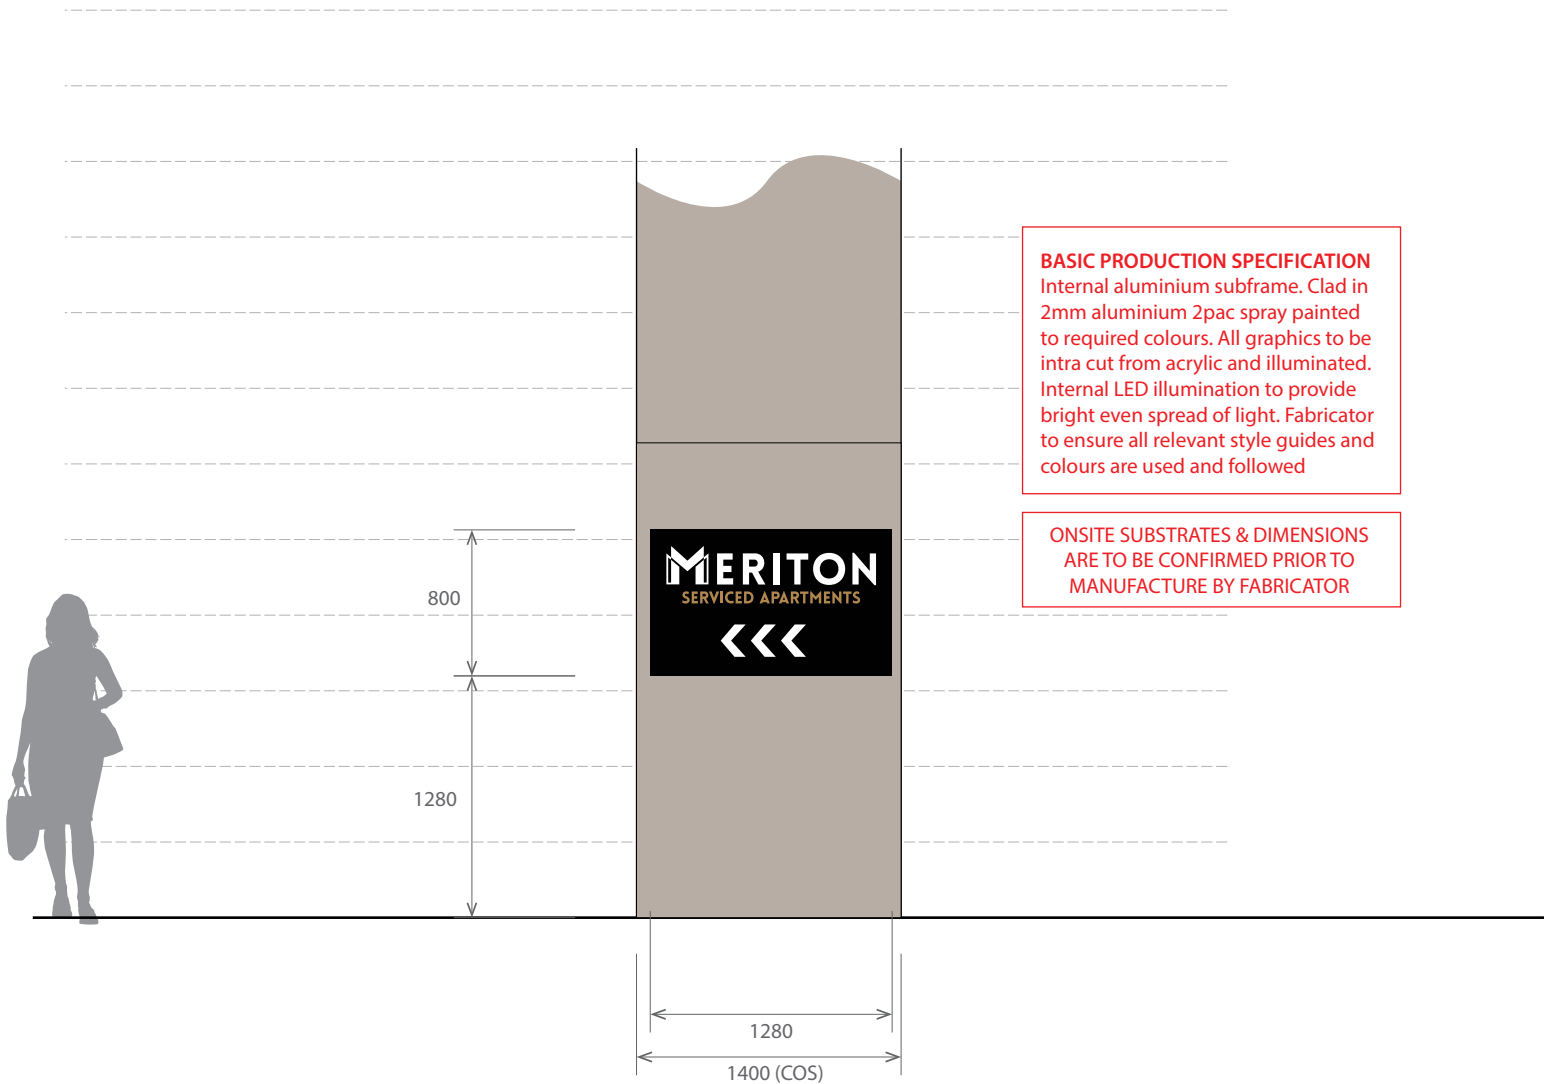

MINOR CENTRE BRAND COLUMN SIGN	
ELEVATION	Front Elevation
SIGN CODE	CUS
LOCATIONS	L1
SCALE	1:40

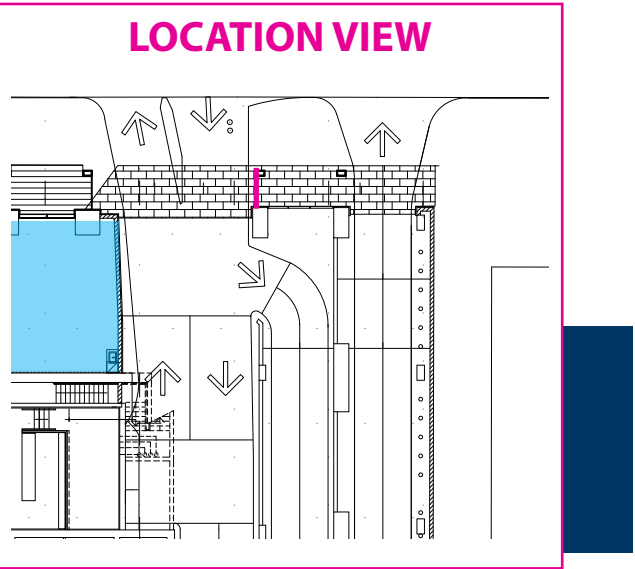

LOCATION


L3

SIGN CODE

CUS

ILLUMINATION


INTERNAL LED

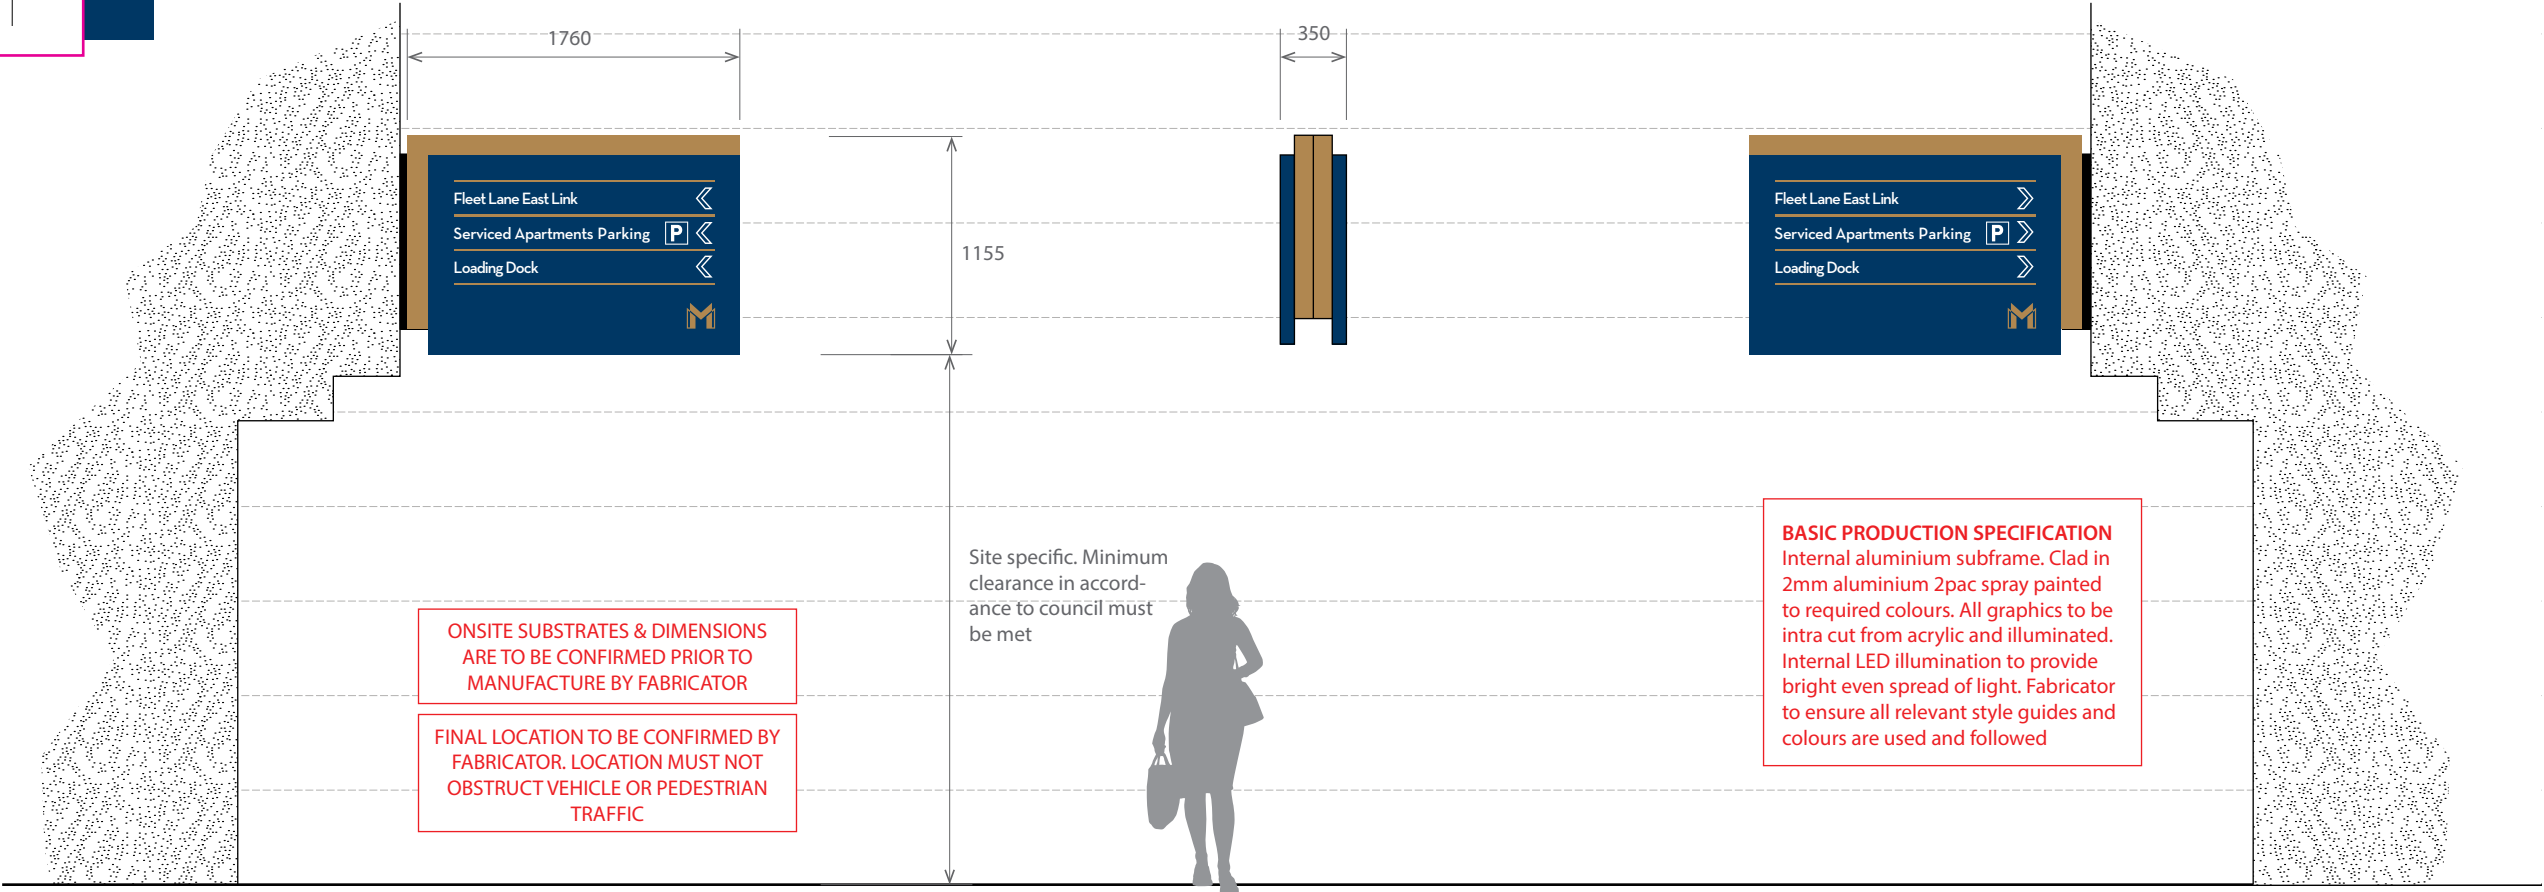


PARKING DIRCTIONAL 1	
ELEVATION	Front Elevation - Side A
SIGN CODE	NS CL
LOCATIONS	L3
SCALE	1:40

PARKING DIRCTIONAL 1	
ELEVATION	Side Elevation
SIGN CODE	NS CL
LOCATIONS	L3
SCALE	1:50

PARKING DIRCTIONAL 1	
ELEVATION	Rear Elevation - Side B
SIGN CODE	NS CL
LOCATIONS	L3
SCALE	1:40

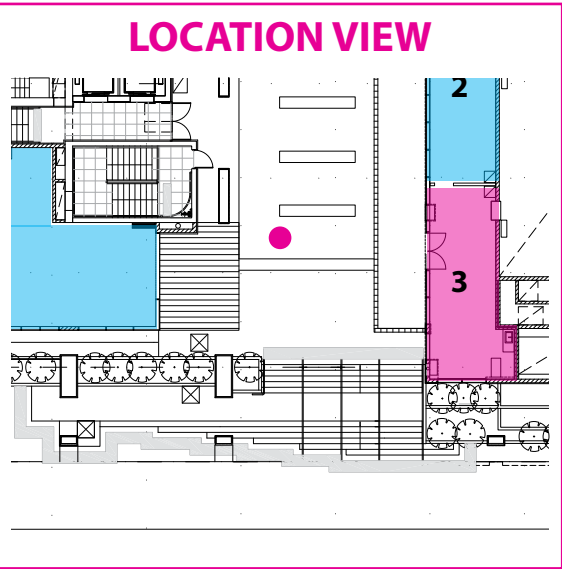


LOCATION	L4
SIGN CODE	E8
ILLUMINATION	NO

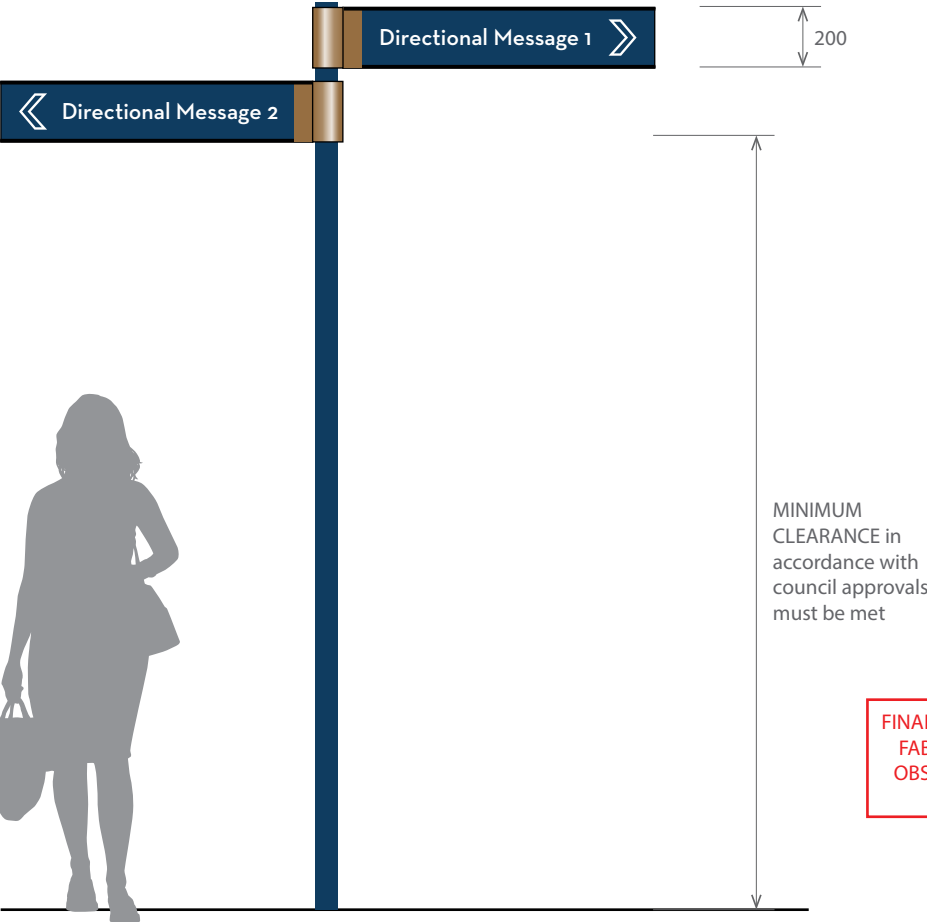

FINAL LOCATION TO BE CONFIRMED BY FABRICATOR. LOCATION MUST NOT OBSTRUCT VEHICLE OR PEDESTRIAN TRAFFIC

FINGER BLADE SIGNS	
ELEVATION	Typical Overall Elevation
SIGN CODE	E8
LOCATIONS	L4
SCALE	1:25

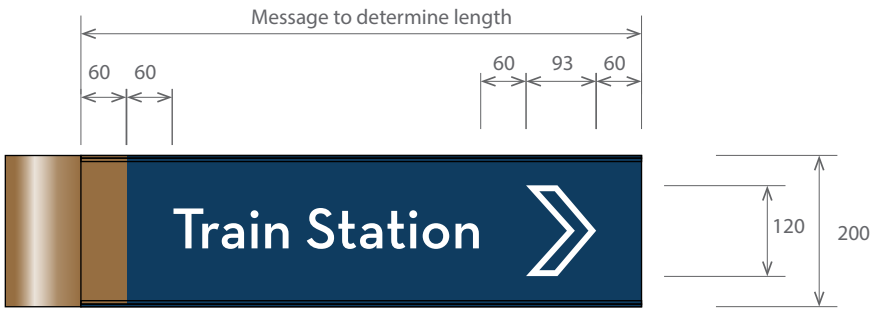

BLADE 1



BLADE 2




BLADE 3



BLADE 4

SPECIFICATIONS
Aluminium street sign extrusion such as Direct Aluminium 984-001 welded to a sleeve of CHS aluminium. Assembly to sleeve over a suitably reduced diameter post and fixed in position with a tamper proof self tapping strew. All items to be finished in a 2pac Gloss finish to match Meriton Blue. All text and arrows to be computer cut from premium exterior grade cast white vinyl.

FINGER BLADE SIGNS	
ELEVATION	Location Blade Elevation
SIGN CODE	E8
LOCATIONS	L4
SCALE	1:10

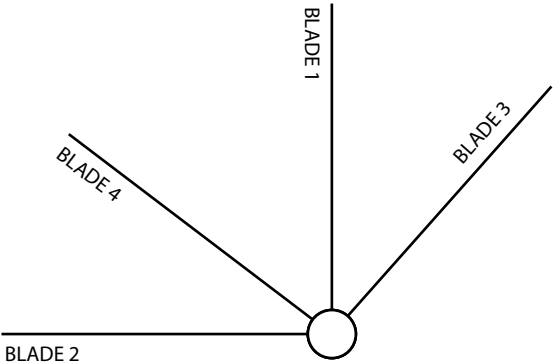

ALL LOCATIONS & DIMENSIONS ARE TO BE CONFIRMED ONSITE. FABRICATOR TO ALLOW FOR DESIGN FOR MANUFACTURE UNLESS SUPPLIED BY MERITON. FABRICATOR TO ALLOW FOR SAMPLES, ENGINEERING & FINAL MOUNTING TECHNIQUES


theblueprint™

ISSUE
12b


DATE DRAWN	11 / 08 / 2015
A3 PAGE	5 OF 25
DRAWN BY	SB
CHECKED	ME

Finger Blade

www.theblueprint.com.au

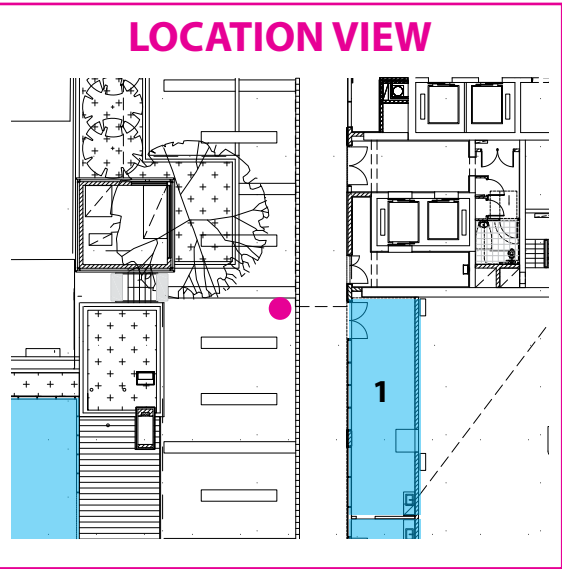

LOCATION	L5
SIGN CODE	E8
ILLUMINATION	NO

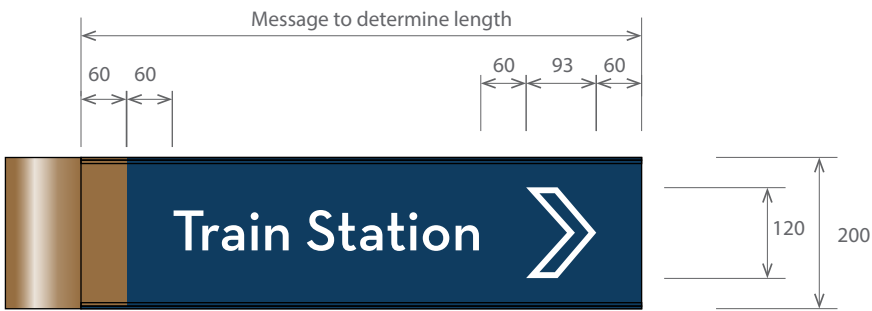

BLADE 1



BLADE 2



BLADE 3



BLADE 4


SPECIFICATIONS
Aluminium street sign extrusion such as Direct Aluminium 984-001 welded to a sleeve of CHS aluminium. Assembly to sleeve over a suitably reduced diameter post and fixed in position with a tamper proof self tapping screw. All items to be finished in a 2pac Gloss finish to match Meriton Blue. All text and arrows to be computer cut from premium exterior grade cast white vinyl.



FINAL LOCATION TO BE CONFIRMED BY FABRICATOR. LOCATION MUST NOT OBSTRUCT VEHICLE OR PEDESTRIAN TRAFFIC

FINGER BLADE SIGNS	
ELEVATION	Typical Overall Elevation
SIGN CODE	E8
LOCATIONS	L5
SCALE	1:25

FINGER BLADE SIGNS	
ELEVATION	Location Blade Elevation
SIGN CODE	E8
LOCATIONS	L5
SCALE	1:10

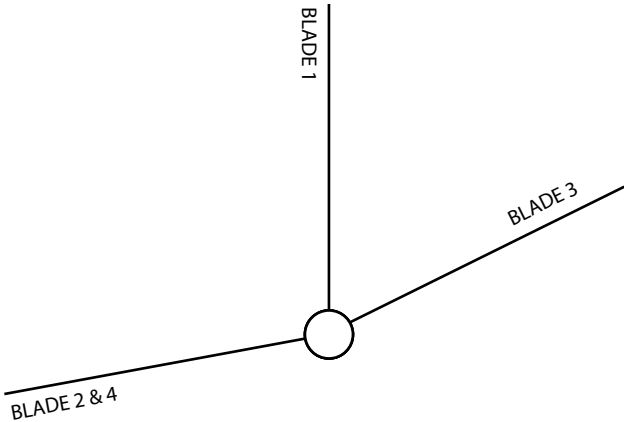


ALL LOCATIONS & DIMENSIONS ARE TO BE CONFIRMED ONSITE. FABRICATOR TO ALLOW FOR DESIGN FOR MANUFACTURE UNLESS SUPPLIED BY MERITON. FABRICATOR TO ALLOW FOR SAMPLES, ENGINEERING & FINAL MOUNTING TECHNIQUES


theblueprint™	ISSUE 12b	DATE DRAWN	11 / 08 / 2015
		A3 PAGE	6 OF 25
		DRAWN BY	SB
		CHECKED	ME

Finger Blade

www.theblueprint.com.au

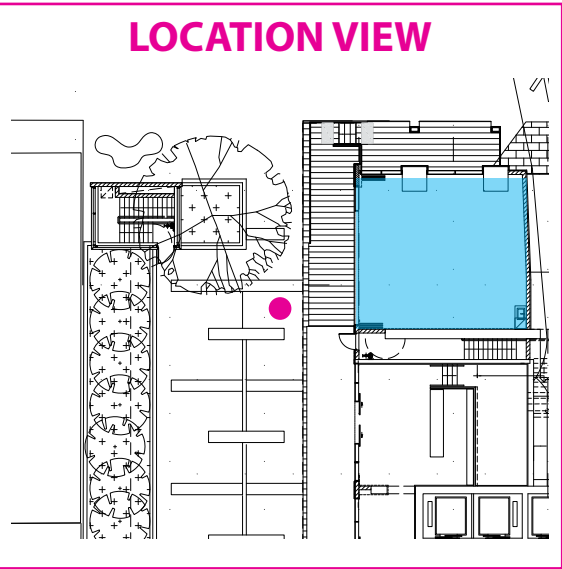

LOCATION	L6
SIGN CODE	E8
ILLUMINATION	NO

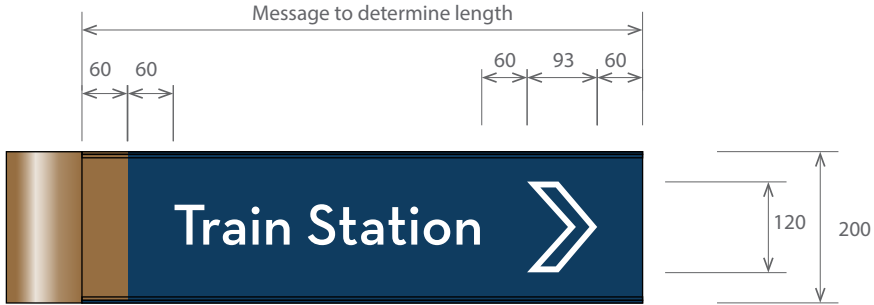

BLADE 1



BLADE 2




BLADE 3



BLADE 4

SPECIFICATIONS
Aluminium street sign extrusion such as Direct Aluminium 984-001 welded to a sleeve of CHS aluminium. Assembly to sleeve over a suitably reduced diameter post and fixed in position with a tamper proof self tapping screw. All items to be finished in a 2pac Gloss finish to match Meriton Blue. All text and arrows to be computer cut from premium exterior grade cast white vinyl.

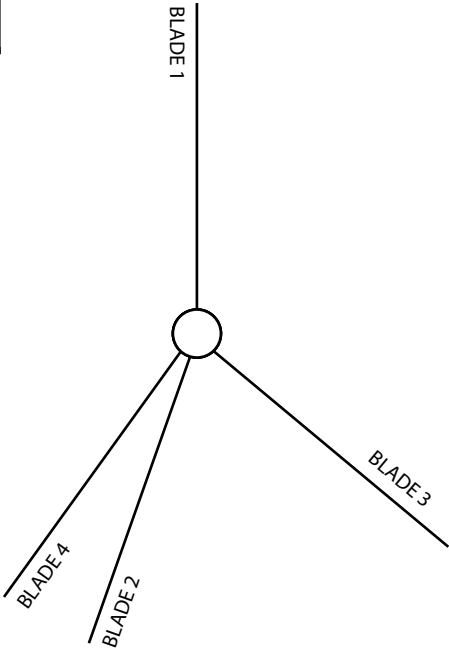

FINAL LOCATION TO BE CONFIRMED BY FABRICATOR. LOCATION MUST NOT OBSTRUCT VEHICLE OR PEDESTRIAN TRAFFIC

FINGER BLADE SIGNS	
ELEVATION	Typical Overall Elevation
SIGN CODE	E8
LOCATIONS	L6
SCALE	1:25


FINGER BLADE SIGNS	
ELEVATION	Location Blade Elevation
SIGN CODE	E8
LOCATIONS	L6
SCALE	1:10

ALL LOCATIONS & DIMENSIONS ARE TO BE CONFIRMED ONSITE. FABRICATOR TO ALLOW FOR DESIGN FOR MANUFACTURE UNLESS SUPPLIED BY MERITON. FABRICATOR TO ALLOW FOR SAMPLES, ENGINEERING & FINAL MOUNTING TECHNIQUES

theblueprint™	ISSUE 12b	DATE DRAWN	11 / 08 / 2015
		A3 PAGE	7 OF 25
		DRAWN BY	SB
		CHECKED	ME

Finger Blade

www.theblueprint.com.au

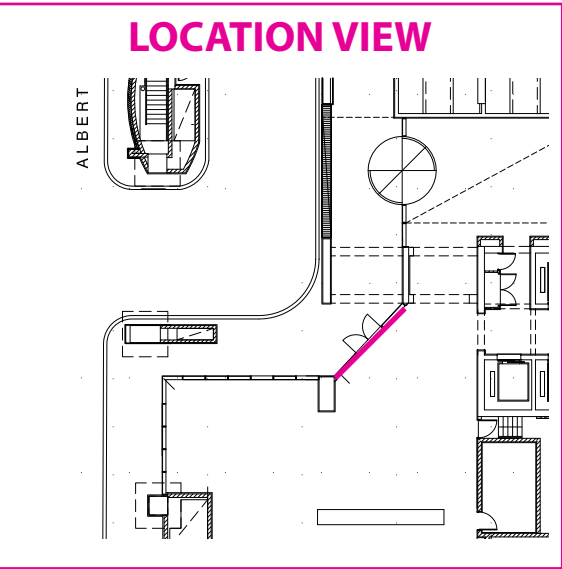

LOCATION


L7

SIGN CODE

A1.2

ILLUMINATION

INTERNAL LED

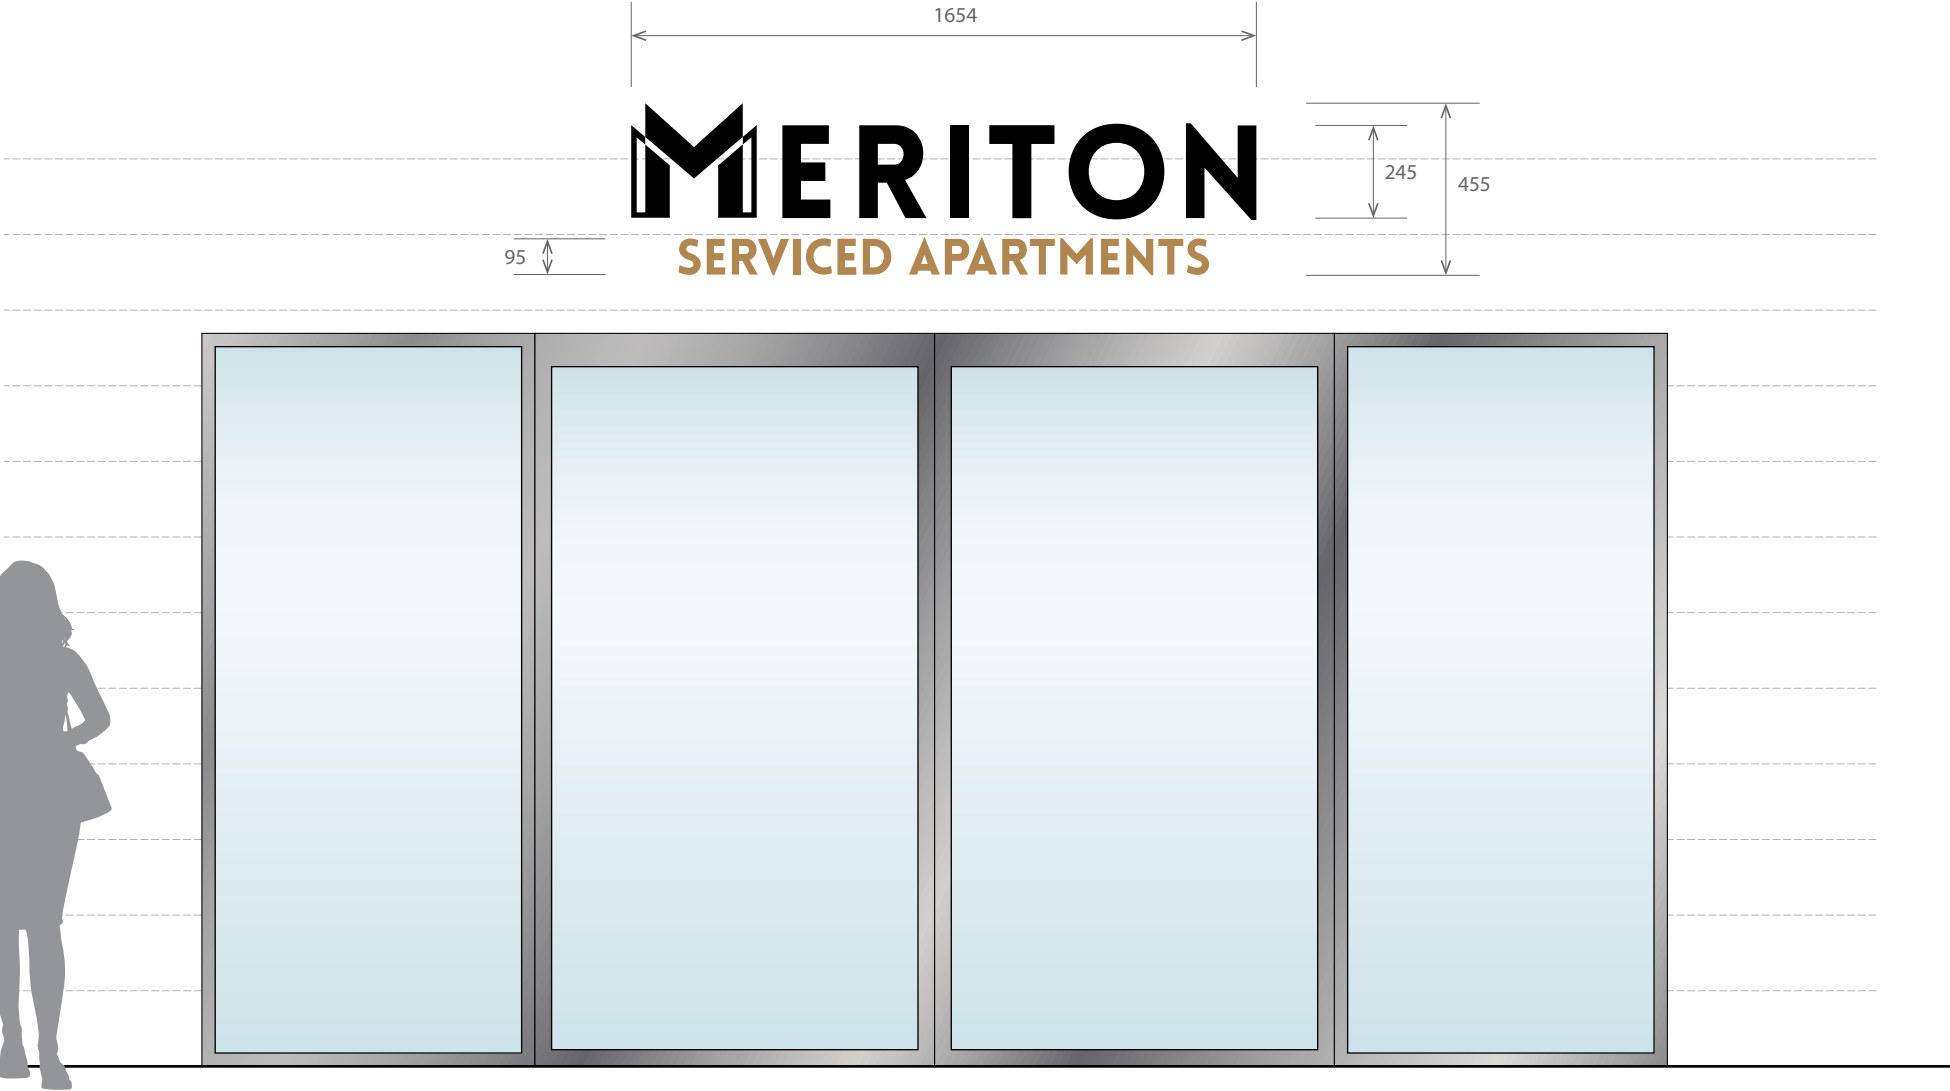

SERVICED APARTMENTS - HORIZONTAL LOGO	
ELEVATION	Front Elevation
SIGN CODE	A1.2
LOCATIONS	L7
SCALE	1:20


SPECIFICATIONS
Fabricated aluminium letters pin fixed to wall offset to allow for 'halo' illumination. Letter sides and fronts to be painted 2pac gloss to match colours externally and 2pac matte white internally. Letters to have acrylic backs for illumination. Internally illuminated using OSRAM LED modules to acheive bright even face illumination free from light dull or hot spots. Illumination to be controlled by a defined circuit (client to advise)

- ARCHITECT TO CONFIRM ELEVATION DIMENSIONS, MATERIALS & DETAILS
- ARCHITECT TO VERIFY CONTRAST LEVELS
- ONSITE SUBSTRATES & DIMENSIONS ARE TO BE CONFIRMED PRIOR TO MANUFACTURE BY FABRICATOR

ALL LOCATIONS & DIMENSIONS ARE TO BE CONFIRMED ONSITE. FABRICATOR TO ALLOW FOR DESIGN FOR MANUFACTURE UNLESS SUPPLIED BY MERITON. FABRICATOR TO ALLOW FOR SAMPLES, ENGINEERING & FINAL MOUNTING TECHNIQUES

theblueprint™	ISSUE 12b	DATE DRAWN	11 / 08 / 2015	
		A3 PAGE	8	OF 25
		DRAWN BY	SB	
		CHECKED	ME	


Serviced Apartments Logo - Horizontal

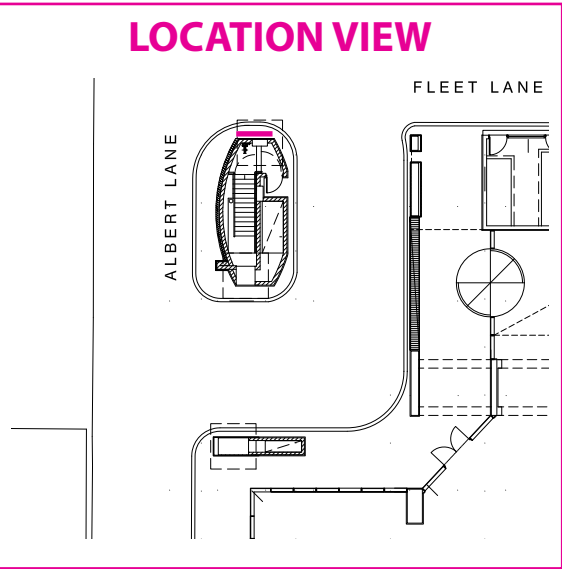

LOCATION	L8
SIGN CODE	A5.1
ILLUMINATION	INTERNAL LED



- BASIC PRODUCTION SPECIFICATION**
Internal aluminium subframe. Clad in 2mm aluminium 2pac spray painted to required colours. All graphics to be intra cut from acrylic and illuminated. Internal LED illumination to provide bright even spread of light. Fabricator to ensure all relevant style guides and colours are used and followed
- ONSITE SUBSTRATES & DIMENSIONS**
ARE TO BE CONFIRMED PRIOR TO MANUFACTURE BY FABRICATOR

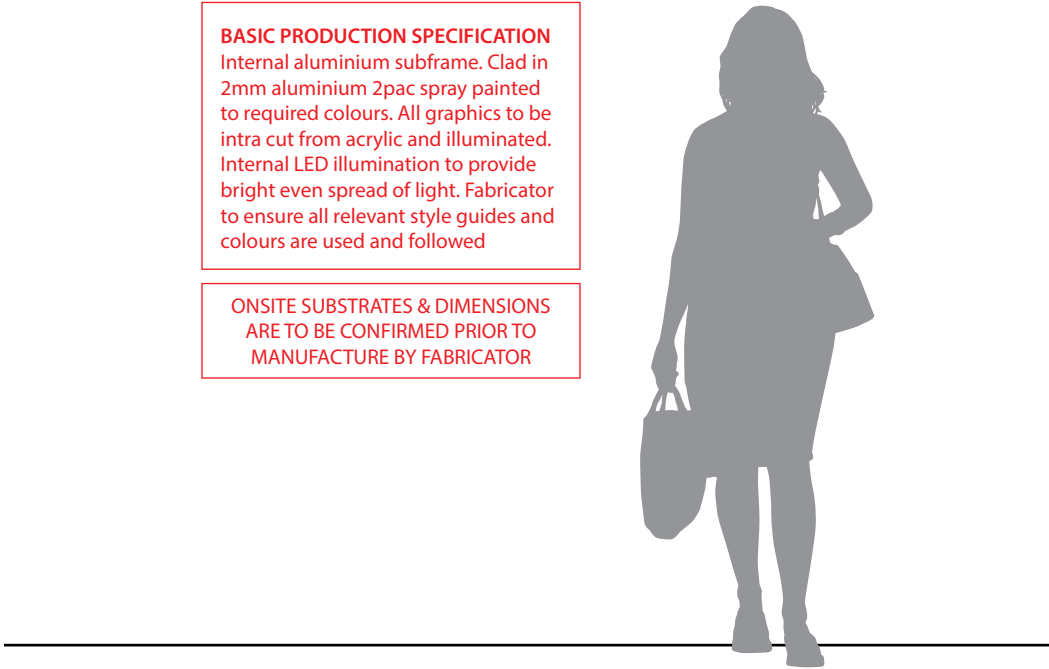

VEHICLE INFORMATION	
ELEVATION	Front Elevation for Cantilevered
SIGN CODE	V5.1
LOCATIONS	L8 L24
SCALE	1:20

theblueprint™


ISSUE
12b

DATE DRAWN	11 / 08 / 2015
A3 PAGE	9 OF 25
DRAWN BY	SB
CHECKED	ME

ALL LOCATIONS & DIMENSIONS ARE TO BE CONFIRMED ONSITE. FABRICATOR TO ALLOW FOR DESIGN FOR MANUFACTURE UNLESS SUPPLIED BY MERITON. FABRICATOR TO ALLOW FOR SAMPLES, ENGINEERING & FINAL MOUNTING TECHNIQUES

Vehicle Information

www.theblueprint.com.au

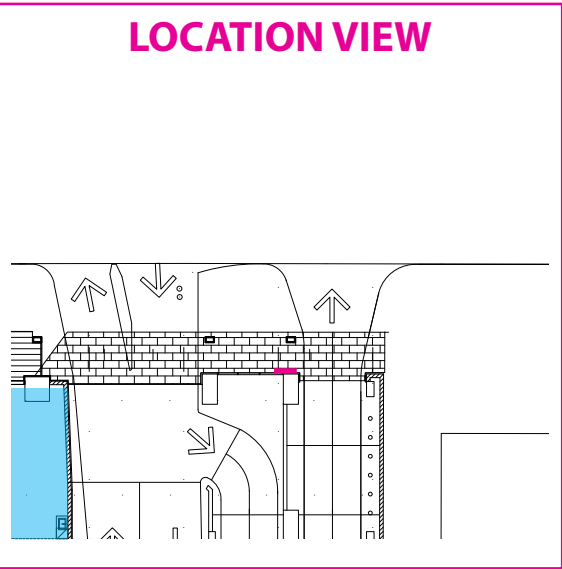

LOCATION	L9
SIGN CODE	A5.1
ILLUMINATION	NO





VEHICLE INFORMATION	
ELEVATION	Front Elevation for Freestanding
SIGN CODE	V5.1 WM
LOCATIONS	L9
SCALE	1:20

ISSUE 12b	DATE DRAWN	11 / 08 / 2015
	A3 PAGE	10 OF 25
	DRAWN BY	SB
	CHECKED	ME

ALL LOCATIONS & DIMENSIONS ARE TO BE CONFIRMED ONSITE. FABRICATOR TO ALLOW FOR DESIGN FOR MANUFACTURE UNLESS SUPPLIED BY MERITON. FABRICATOR TO ALLOW FOR SAMPLES, ENGINEERING & FINAL MOUNTING TECHNIQUES

Vehicle Information

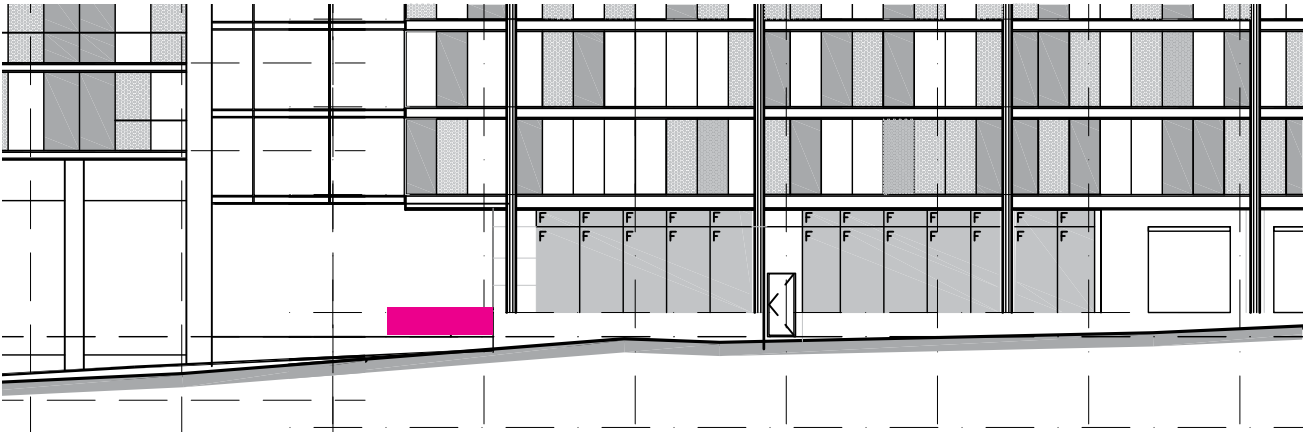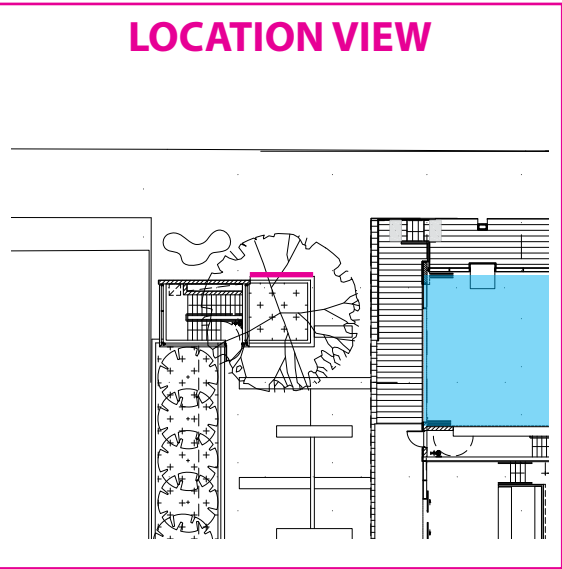

LOCATION

L10

SIGN CODE

E3.1

ILLUMINATION

INTERNAL LED

ENTRY STATEMENT - HORIZONTAL	
ELEVATION	Building Elevation
SIGN CODE	E3.1
LOCATIONS	L10
SCALE	1:250



ENTRY STATEMENT - HORIZONTAL	
ELEVATION	Front Elevation
SIGN CODE	E3.1
LOCATIONS	L10
SCALE	1:20

BASIC PRODUCTION SPECIFICATION
Internal aluminium subframe. Clad in 2mm aluminium 2pac spray painted to required colours. All graphics to be intra cut from acrylic and illuminated. Internal LED illumination to provide bright even spread of light. Fabricator to ensure all relevant style guides and colours are used and followed

ONSITE SUBSTRATES & DIMENSIONS ARE TO BE CONFIRMED PRIOR TO MANUFACTURE BY FABRICATOR

FINAL LOCATION TO BE CONFIRMED BY FABRICATOR. LOCATION MUST NOT OBSTRUCT VEHICLE OR PEDESTRIAN TRAFFIC

ENTRY STATEMENT - HORIZONTAL	
ELEVATION	Side Elevation
SIGN CODE	E3.1
LOCATIONS	L10
SCALE	1:20

ALL LOCATIONS & DIMENSIONS ARE TO BE CONFIRMED ONSITE. FABRICATOR TO ALLOW FOR DESIGN FOR MANUFACTURE UNLESS SUPPLIED BY MERITON. FABRICATOR TO ALLOW FOR SAMPLES, ENGINEERING & FINAL MOUNTING TECHNIQUES



theblueprint™

ISSUE
12b

DATE DRAWN	11 / 08 / 2015
A3 PAGE	11 OF 25
DRAWN BY	SB
CHECKED	ME


Entry Statement - Horizontal

www.theblueprint.com.au

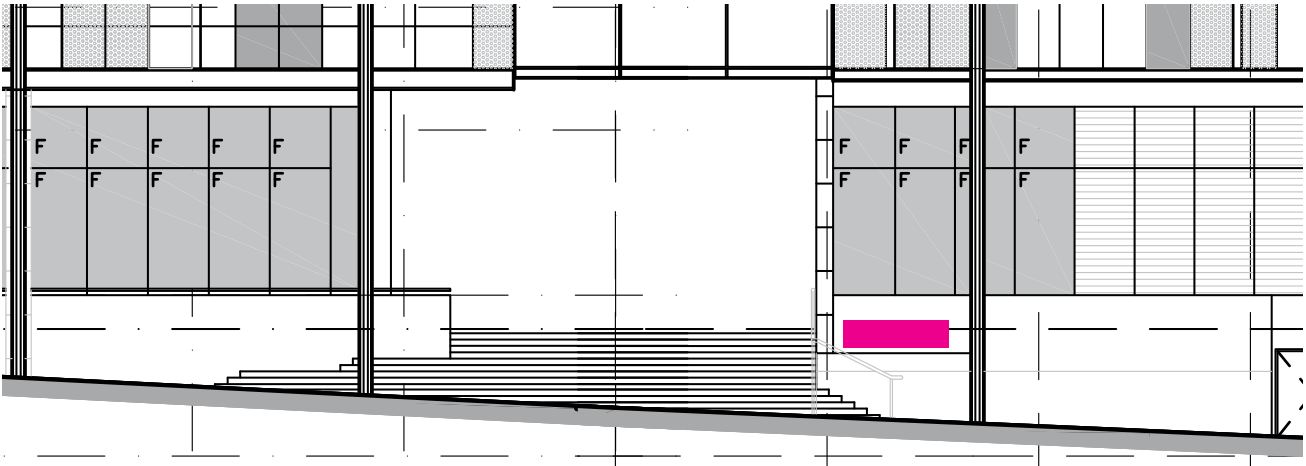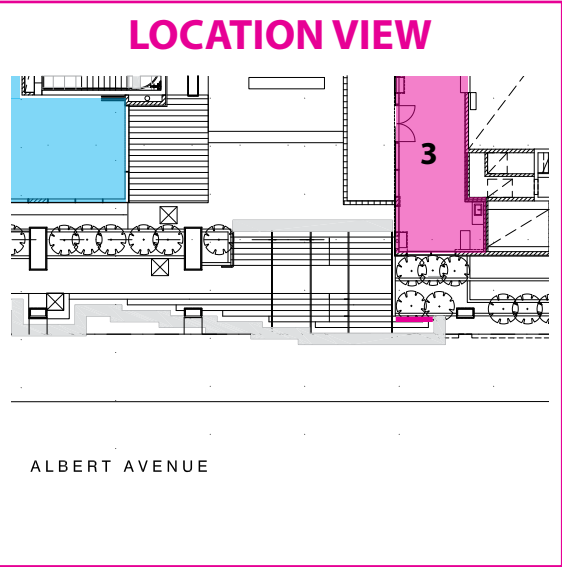

ENTRY STATEMENT - HORIZONTAL	
ELEVATION	Building Elevation
SIGN CODE	E3.1
LOCATIONS	L11
SCALE	1:250

LOCATION	L11
SIGN CODE	E3.1
ILLUMINATION	INTERNAL LED

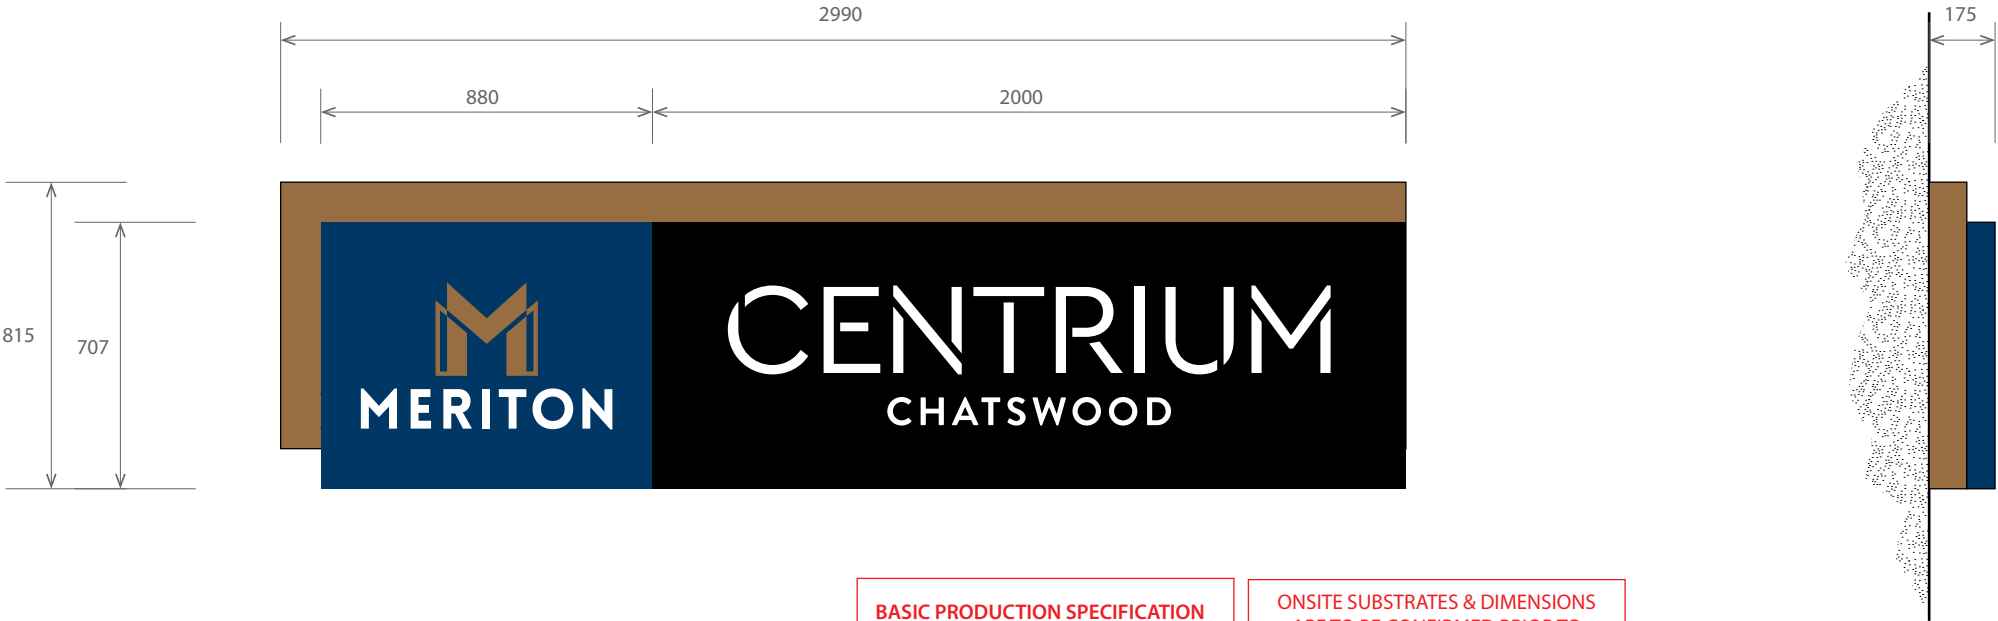


ENTRY STATEMENT - HORIZONTAL	
ELEVATION	Front Elevation
SIGN CODE	E3.1
LOCATIONS	L11
SCALE	1:20

BASIC PRODUCTION SPECIFICATION
Internal aluminium subframe. Clad in 2mm aluminium 2pac spray painted to required colours. All graphics to be intra cut from acrylic and illuminated. Internal LED illumination to provide bright even spread of light. Fabricator to ensure all relevant style guides and colours are used and followed

ONSITE SUBSTRATES & DIMENSIONS
ARE TO BE CONFIRMED PRIOR TO MANUFACTURE BY FABRICATOR

ENTRY STATEMENT - HORIZONTAL	
ELEVATION	Side Elevation
SIGN CODE	E3.1
LOCATIONS	L11
SCALE	1:20

ALL LOCATIONS & DIMENSIONS ARE TO BE CONFIRMED ONSITE. FABRICATOR TO ALLOW FOR DESIGN FOR MANUFACTURE UNLESS SUPPLIED BY MERITON. FABRICATOR TO ALLOW FOR SAMPLES, ENGINEERING & FINAL MOUNTING TECHNIQUES

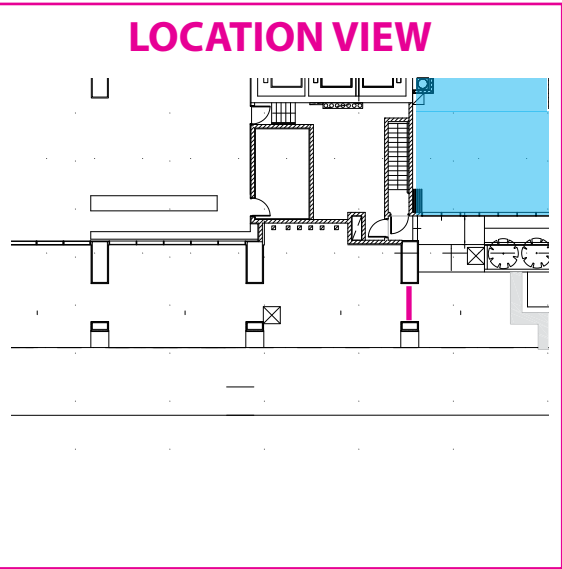

LOCATION

L17

SIGN CODE


A4.1

ILLUMINATION

INTERNAL LED



SPECIFICATIONS
Fabricated aluminium double sided lightbox using "Direct Aluminium" extrusions DIR-807, DIR-755 & DIR-765. 2pac spray painted internally white and gloss colour exterior. Internal illumination using LED side lighter modules (OSRAM or similar). Acrylic faces with Full colour digital print to premium cast material with anti-graffiti overlamine. Fabricator to ensure all relevant style guides and colours are used and followed.

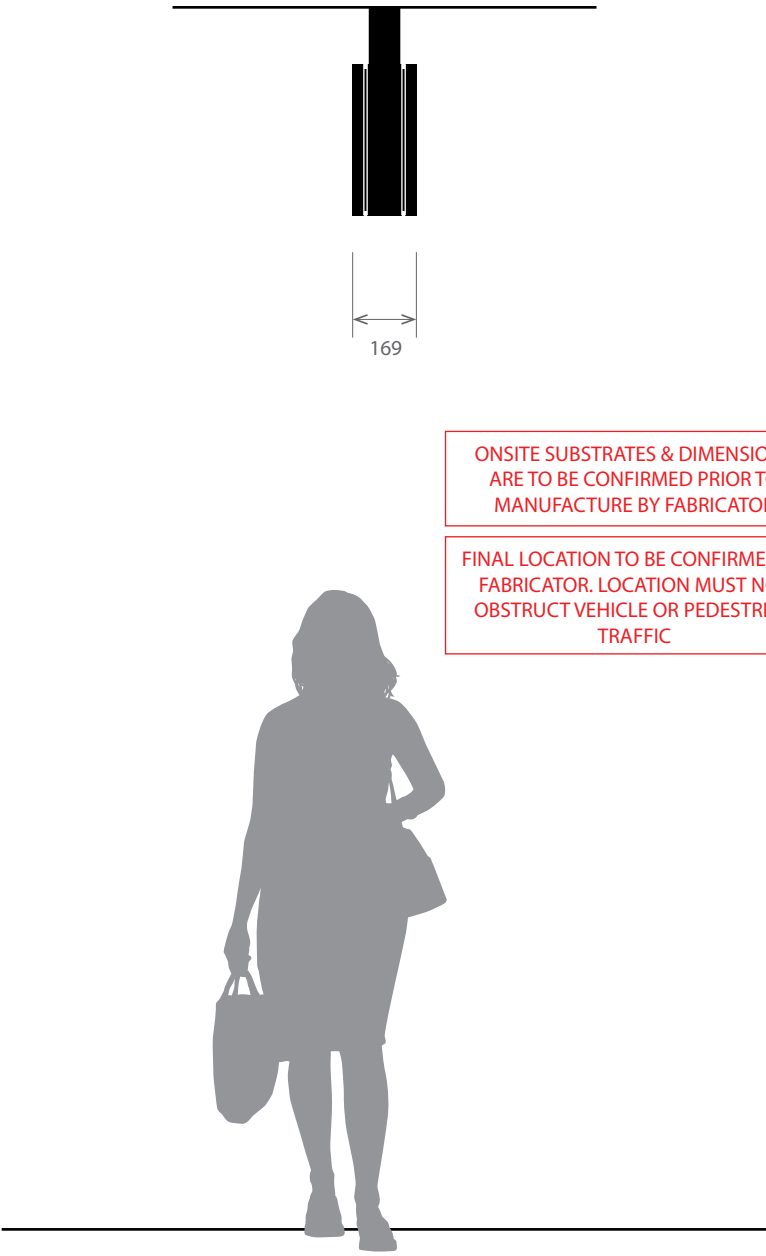

ONSITE SUBSTRATES & DIMENSIONS ARE TO BE CONFIRMED PRIOR TO MANUFACTURE BY FABRICATOR

FINAL LOCATION TO BE CONFIRMED BY FABRICATOR. LOCATION MUST NOT OBSTRUCT VEHICLE OR PEDESTRIAN TRAFFIC

SERVICED APARTMENTS - SUSPENDED	
ELEVATION	Front Elevation
SIGN CODE	A4.1
LOCATIONS	L17
SCALE	1:20


SERVICED APARTMENTS - SUSPENDED	
ELEVATION	Side Elevation
SIGN CODE	A4.1
LOCATIONS	L17
SCALE	1:20

ALL LOCATIONS & DIMENSIONS ARE TO BE CONFIRMED ONSITE. FABRICATOR TO ALLOW FOR DESIGN FOR MANUFACTURE UNLESS SUPPLIED BY MERITON. FABRICATOR TO ALLOW FOR SAMPLES, ENGINEERING & FINAL MOUNTING TECHNIQUES

theblueprint™	ISSUE 12b	DATE DRAWN	11 / 08 / 2015
		A3 PAGE	13 OF 25
		DRAWN BY	SB
		CHECKED	ME

Suspended Light Box

www.theblueprint.com.au

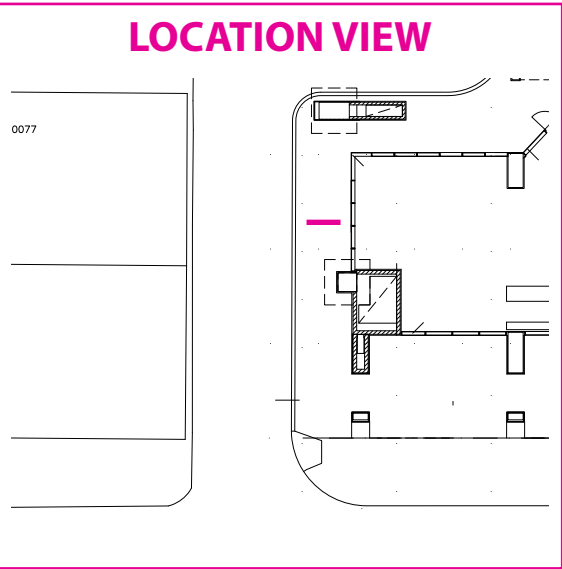

LOCATIONL18

SIGN CODEA4.1


ILLUMINATIONINTERNAL LED



SERVICED APARTMENTS - SUSPENDED	
ELEVATION	Front Elevation
SIGN CODE	A4.1
LOCATIONS	L18
SCALE	1:20

SERVICED APARTMENTS - SUSPENDED	
ELEVATION	Side Elevation
SIGN CODE	A4.1
LOCATIONS	L18
SCALE	1:20


ALL LOCATIONS & DIMENSIONS ARE TO BE CONFIRMED ONSITE. FABRICATOR TO ALLOW FOR DESIGN FOR MANUFACTURE UNLESS SUPPLIED BY MERITON. FABRICATOR TO ALLOW FOR SAMPLES, ENGINEERING & FINAL MOUNTING TECHNIQUES

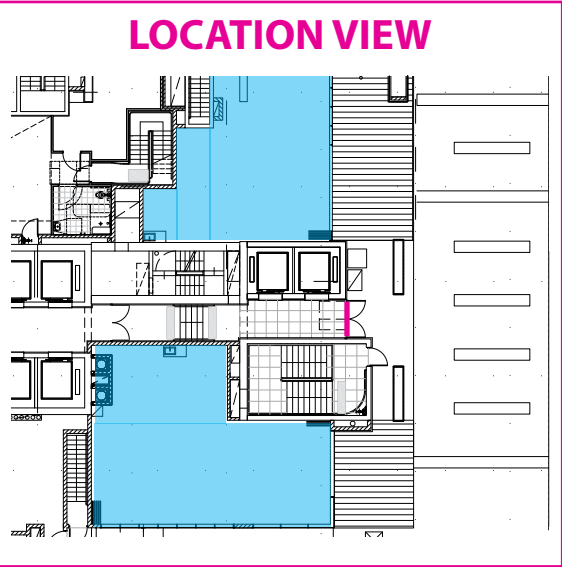

LOCATIONL23

SIGN CODEA1.2

ILLUMINATIONINTERNAL LED

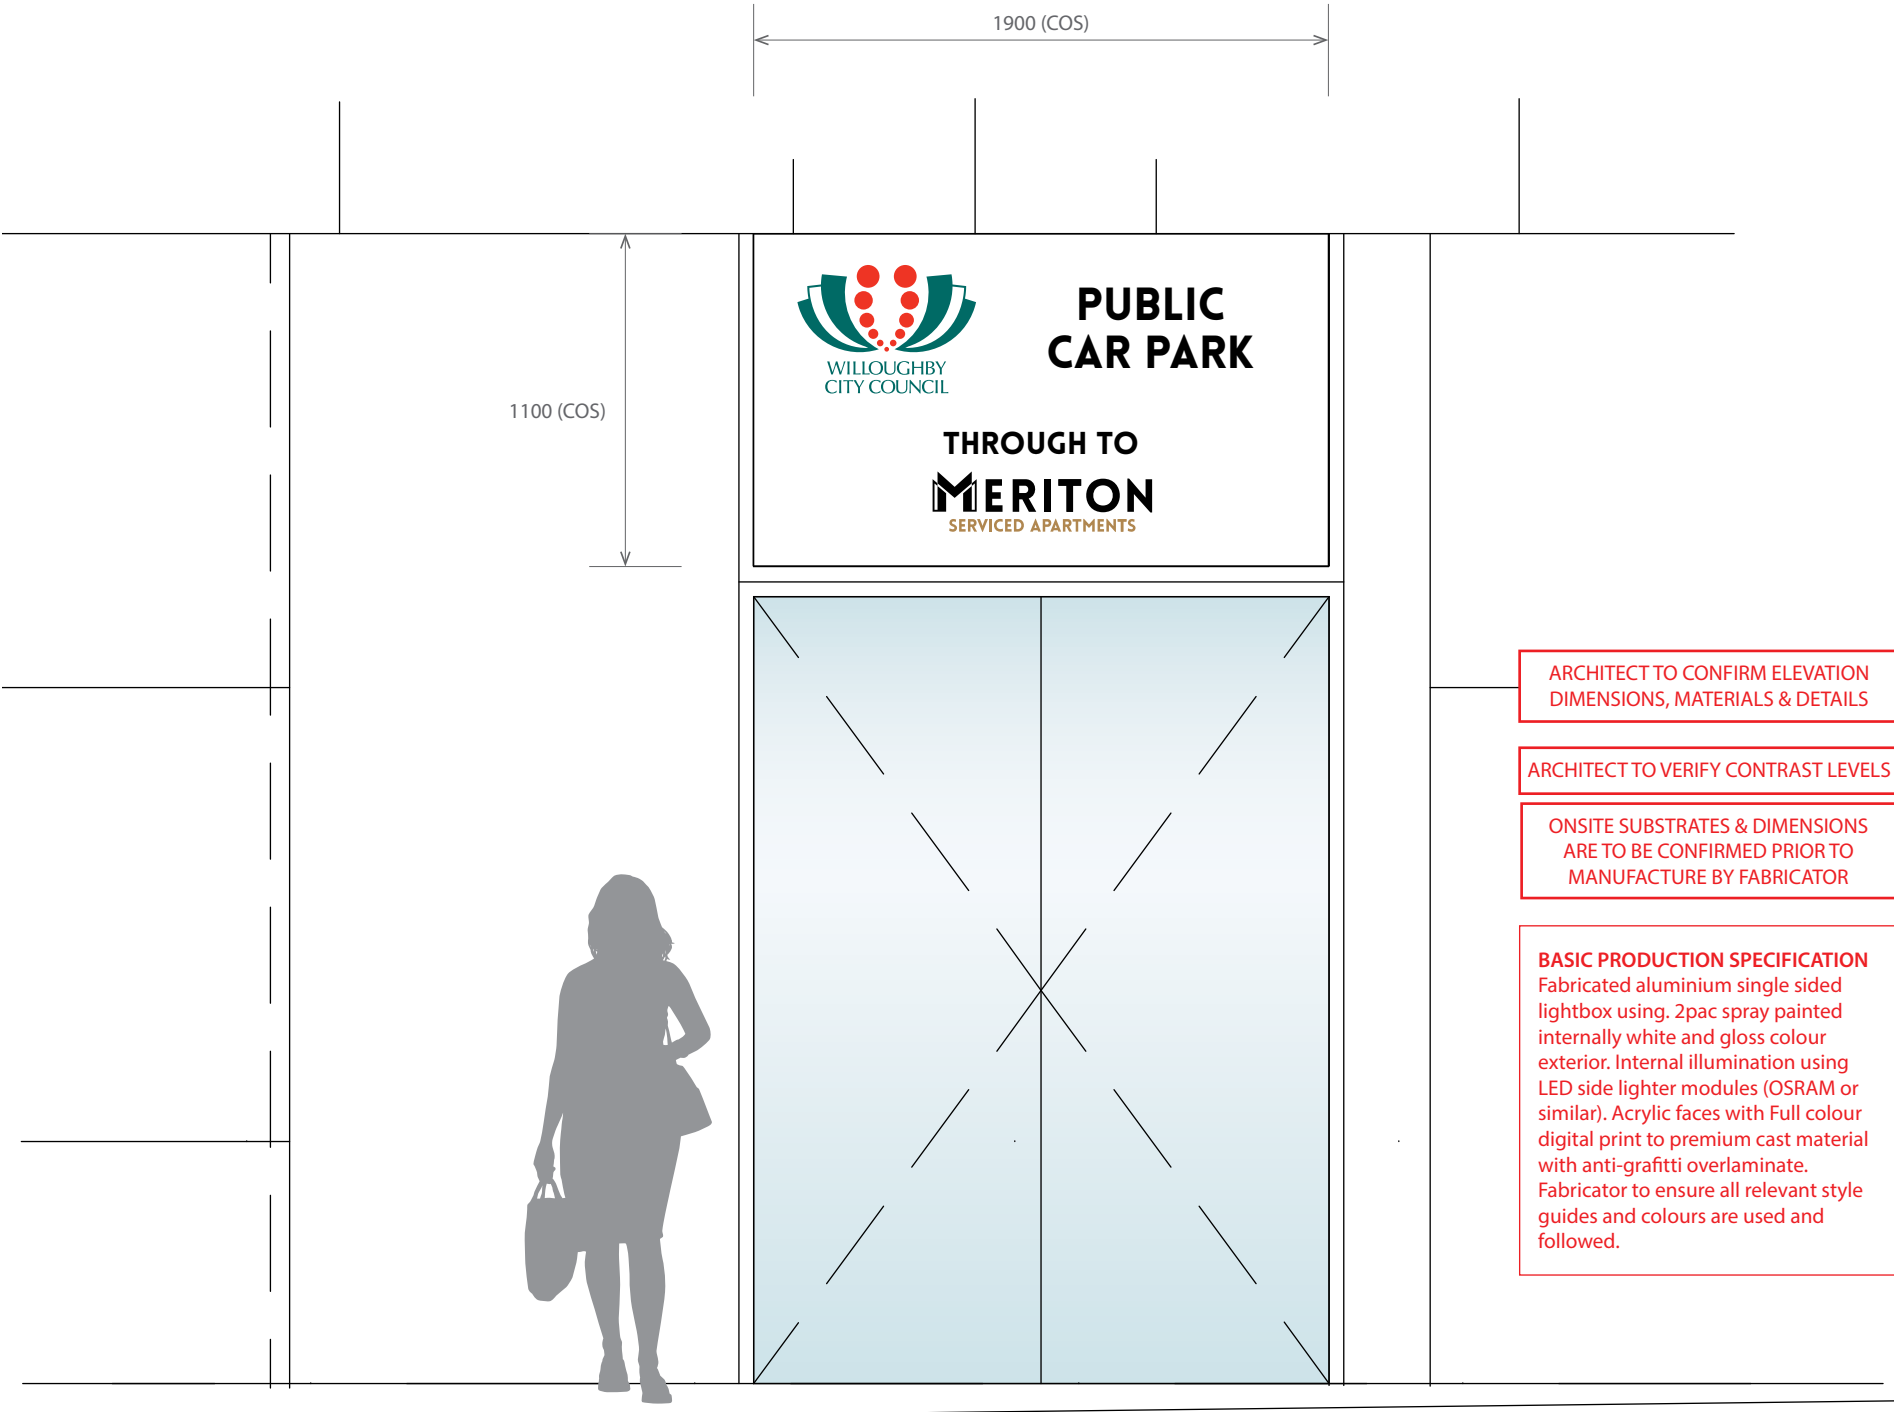


SERVICED APARTMENTS - HORIZONTAL LOGO	
ELEVATION	Front Elevation
SIGN CODE	A1.2
LOCATIONS	L23
SCALE	1:25

ALL LOCATIONS & DIMENSIONS ARE TO BE CONFIRMED ONSITE. FABRICATOR TO ALLOW FOR DESIGN FOR MANUFACTURE UNLESS SUPPLIED BY MERITON. FABRICATOR TO ALLOW FOR SAMPLES, ENGINEERING & FINAL MOUNTING TECHNIQUES

theblueprint™	ISSUE 12b	DATE DRAWN	11 / 08 / 2015	
		A3 PAGE	15	OF 25
		DRAWN BY	SB	
		CHECKED	ME	

Serviced Apartments Logo - Horizontal

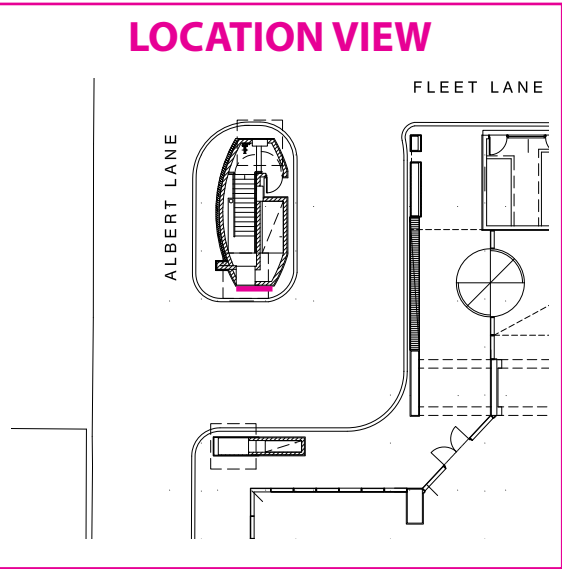

LOCATION	L24
SIGN CODE	A5.1
ILLUMINATION	INTERNAL LED



BASIC PRODUCTION SPECIFICATION
Internal aluminium subframe. Clad in 2mm aluminium 2pac spray painted to required colours. All graphics to be intra cut from acrylic and illuminated. Internal LED illumination to provide bright even spread of light. Fabricator to ensure all relevant style guides and colours are used and followed

ONSITE SUBSTRATES & DIMENSIONS
ARE TO BE CONFIRMED PRIOR TO MANUFACTURE BY FABRICATOR




VEHICLE INFORMATION	
ELEVATION	Front Elevation for Cantilevered
SIGN CODE	V5.1
LOCATIONS	L8 L24
SCALE	1:20

ALL LOCATIONS & DIMENSIONS ARE TO BE CONFIRMED ONSITE. FABRICATOR TO ALLOW FOR DESIGN FOR MANUFACTURE UNLESS SUPPLIED BY MERITON. FABRICATOR TO ALLOW FOR SAMPLES, ENGINEERING & FINAL MOUNTING TECHNIQUES

	ISSUE 12b	DATE DRAWN	11 / 08 / 2015
		A3 PAGE	16 OF 25
		DRAWN BY	SB
		CHECKED	ME

Vehicle Information


www.theblueprint.com.au

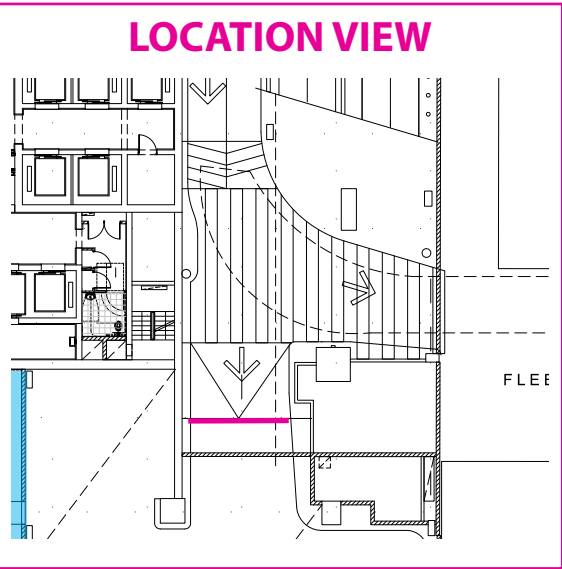

LOCATIONL25


SIGN CODEV1.1

ILLUMINATIONINTERNAL LED

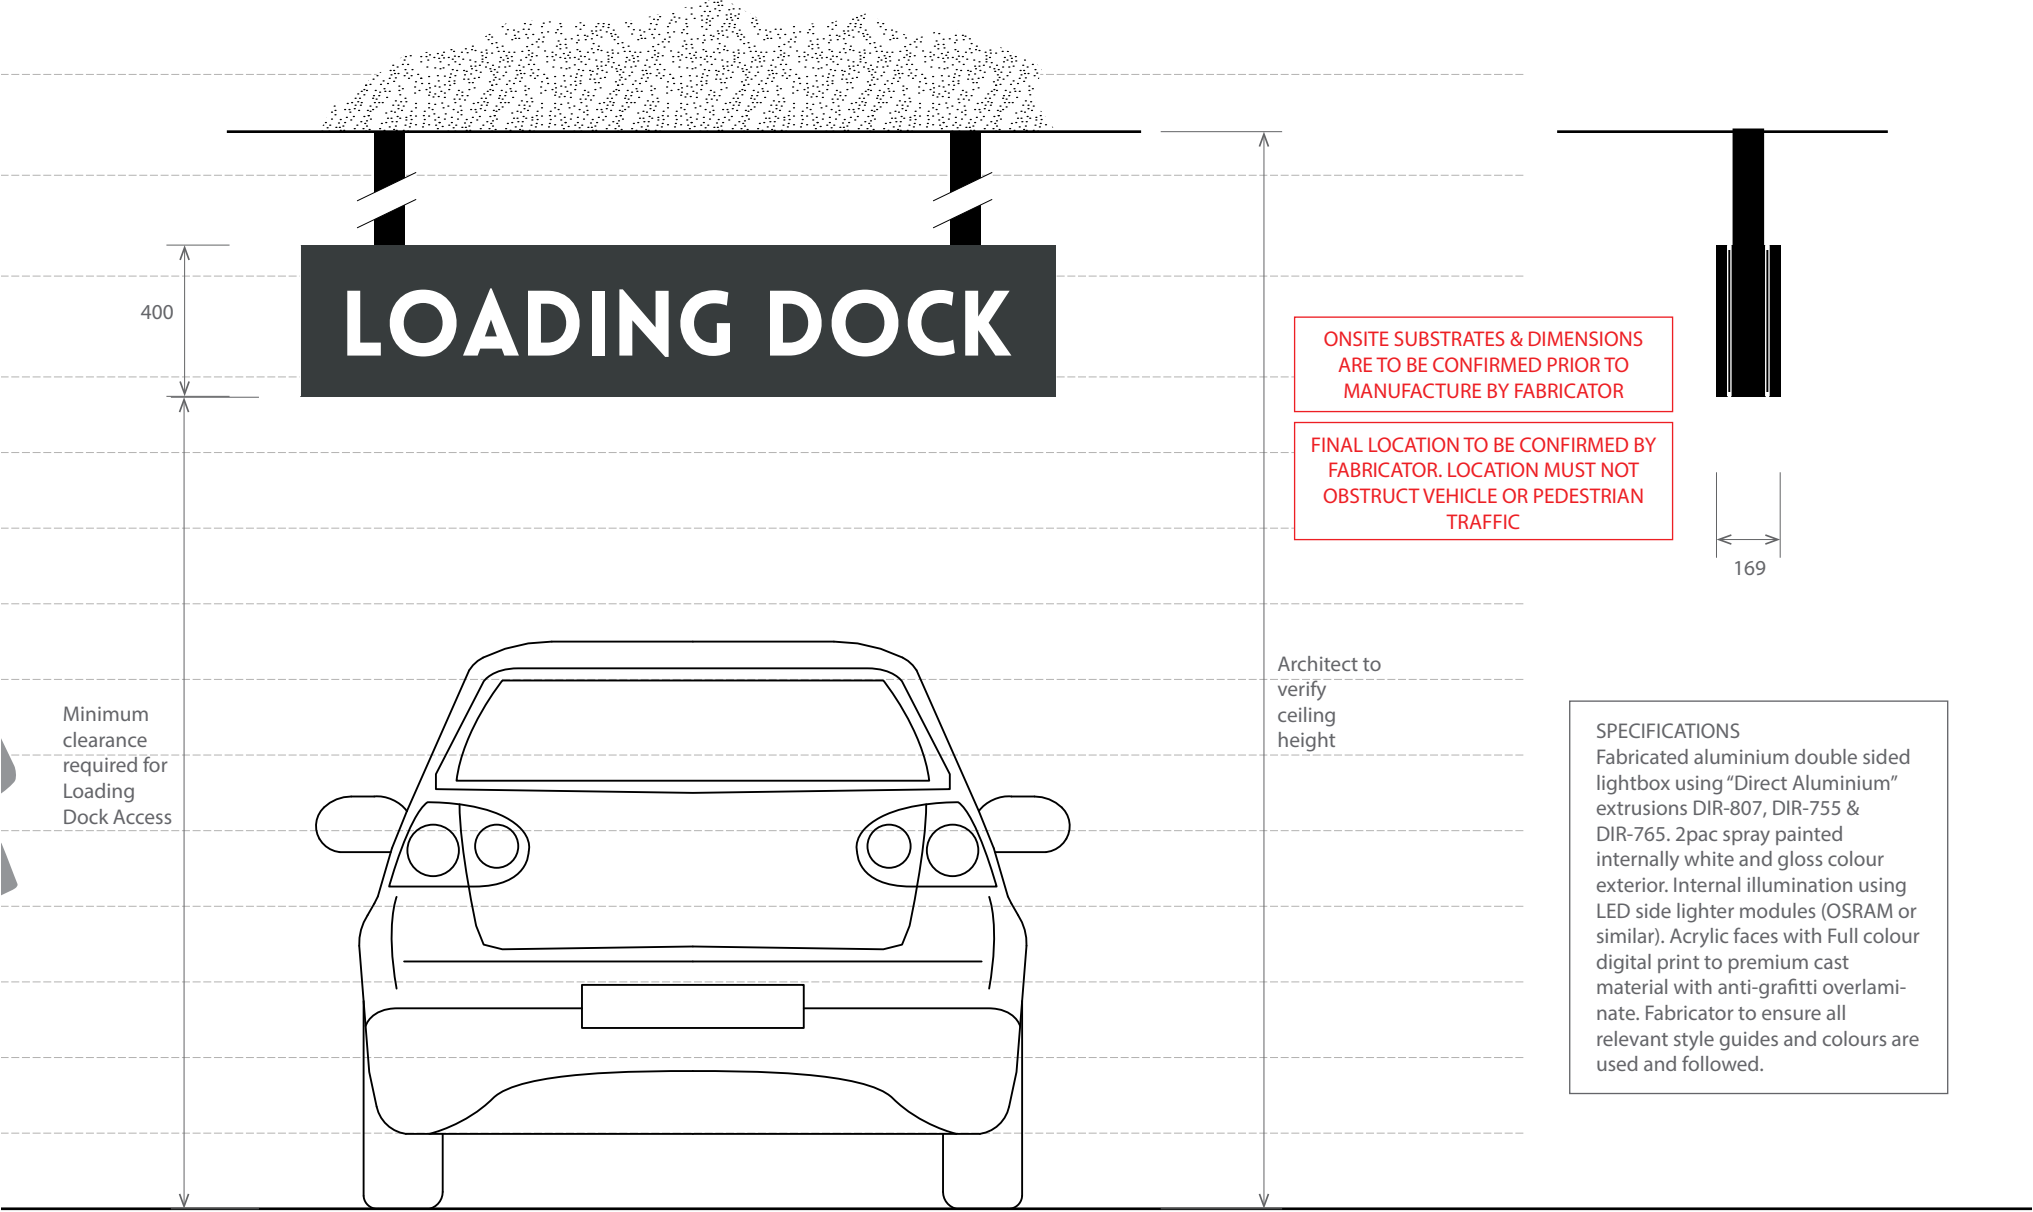

LOADING DOCK - NON-BRANDED	
ELEVATION	Front Elevation
SIGN CODE	V1.1
LOCATIONS	L25
SCALE	1:20

LOADING DOCK - NON-BRANDED	
ELEVATION	Side Elevation
SIGN CODE	V1.1
LOCATIONS	L25
SCALE	1:20

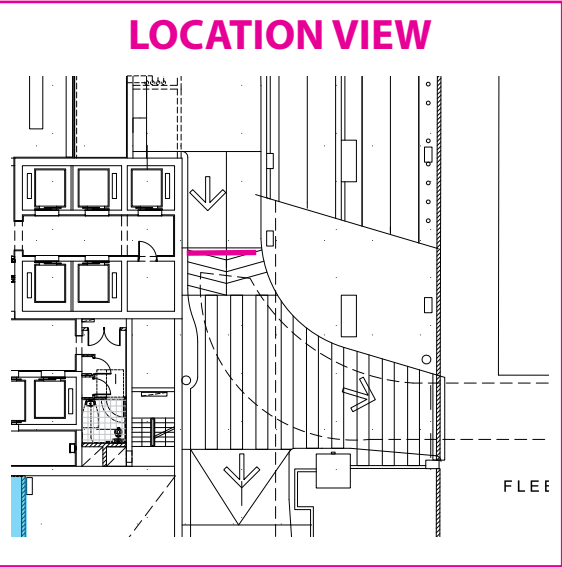

LOCATION



L26

SIGN CODE

V4.1

ILLUMINATION

INTERNAL LED

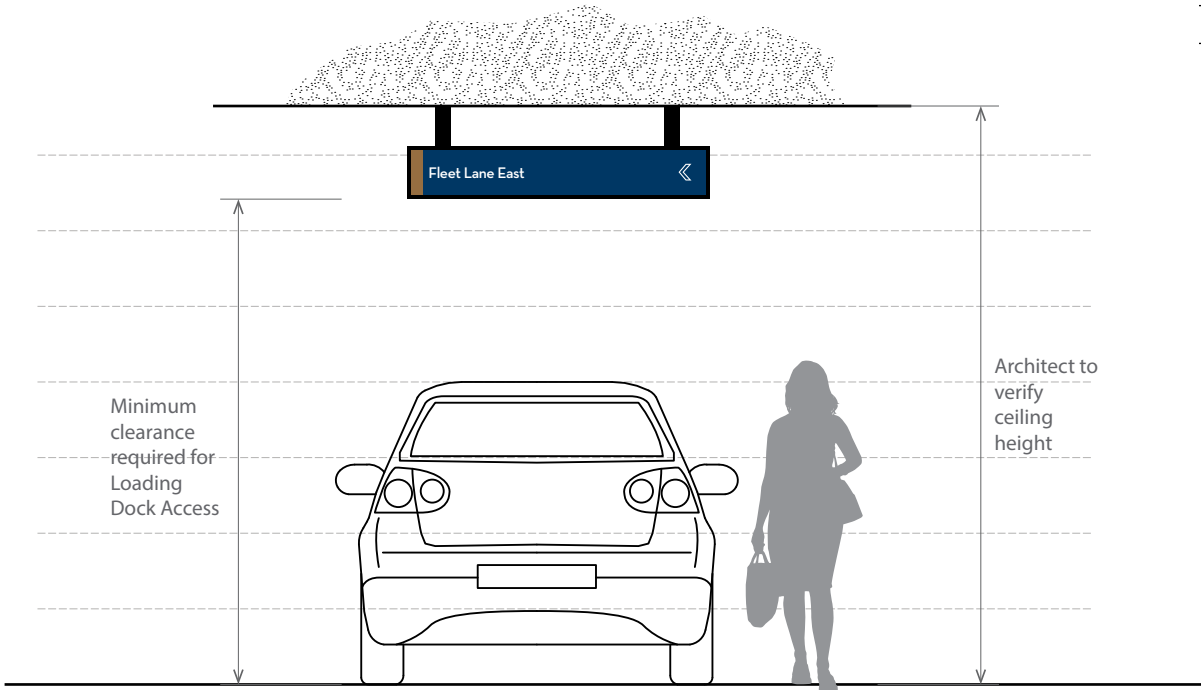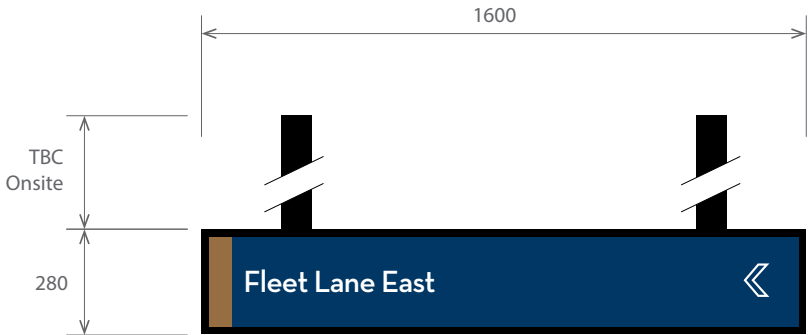

CAR PARK DIRECTIONAL	
ELEVATION	Front Elevation - Side A
SIGN CODE	V4.1
LOCATIONS	L26
SCALE	1:20

SPECIFICATIONS
Fabricated aluminium double sided lightbox using "Direct Aluminium" extrusions DIR-807, DIR-755 & DIR-765. 2pac spray painted internally white and gloss colour exterior. Internal illumination using LED side lighter modules (OSRAM or similar). Acrylic faces with Full colour digital print to premium cast material with anti-graffiti overlamine. Fabricator to ensure all relevant style guides and colours are used and followed.

ONSITE SUBSTRATES & DIMENSIONS ARE TO BE CONFIRMED PRIOR TO MANUFACTURE BY FABRICATOR

FINAL LOCATION TO BE CONFIRMED BY FABRICATOR. LOCATION MUST NOT OBSTRUCT VEHICLE OR PEDESTRIAN TRAFFIC


CAR PARK DIRECTIONAL	
ELEVATION	Overall Front Elevation
SIGN CODE	V4.1
LOCATIONS	L26
SCALE	1:40

ALL LOCATIONS & DIMENSIONS ARE TO BE CONFIRMED ONSITE. FABRICATOR TO ALLOW FOR DESIGN FOR MANUFACTURE UNLESS SUPPLIED BY MERITON. FABRICATOR TO ALLOW FOR SAMPLES, ENGINEERING & FINAL MOUNTING TECHNIQUES

theblueprint™	ISSUE 12b	DATE DRAWN	11 / 08 / 2015
		A3 PAGE	18 OF 25
		DRAWN BY	SB
		CHECKED	ME

Car Park Directional


www.theblueprint.com.au

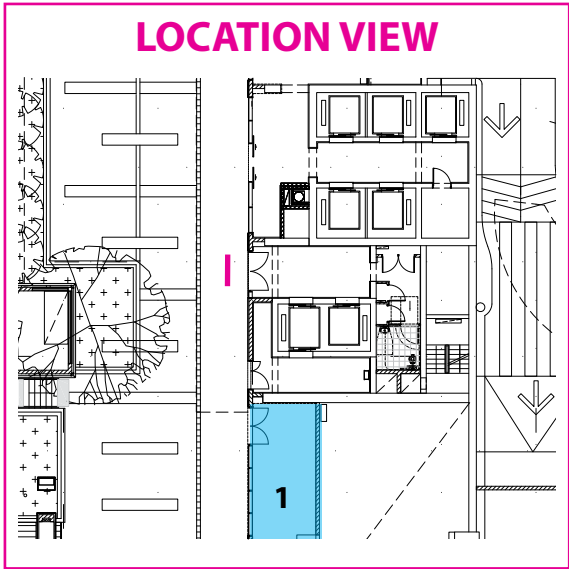

LOCATIONL27

SIGN CODEi1.1

ILLUMINATIONINTERNAL LED

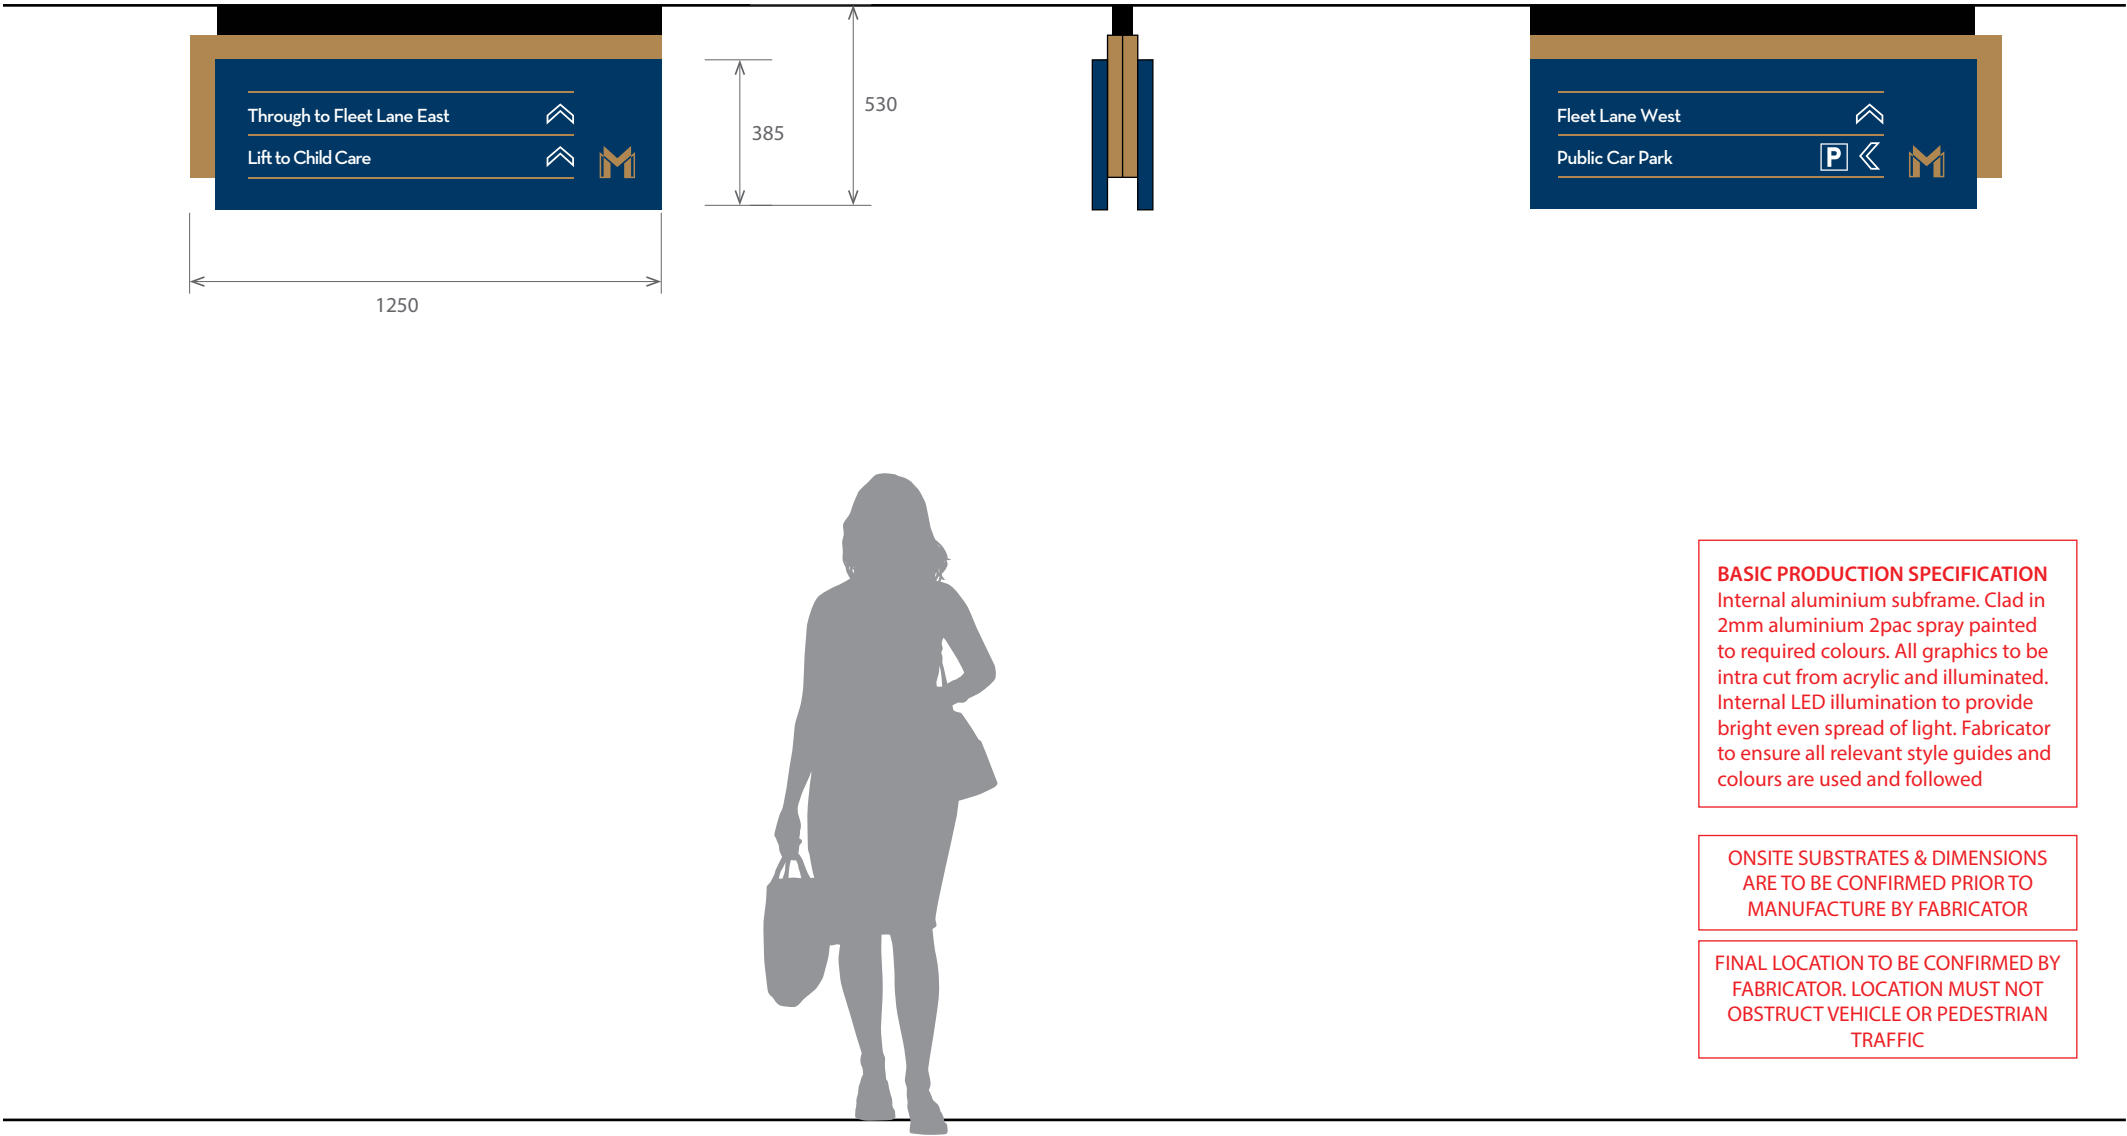

BASIC PRODUCTION SPECIFICATION
Internal aluminium subframe. Clad in 2mm aluminium 2pac spray painted to required colours. All graphics to be intra cut from acrylic and illuminated. Internal LED illumination to provide bright even spread of light. Fabricator to ensure all relevant style guides and colours are used and followed

ONSITE SUBSTRATES & DIMENSIONS ARE TO BE CONFIRMED PRIOR TO MANUFACTURE BY FABRICATOR

FINAL LOCATION TO BE CONFIRMED BY FABRICATOR. LOCATION MUST NOT OBSTRUCT VEHICLE OR PEDESTRIAN TRAFFIC

DIRECTORY SUSPENDED	
ELEVATION	Front Elevation - Side A
SIGN CODE	i1.1
LOCATIONS	L27
SCALE	1:20

DIRECTORY SUSPENDED	
ELEVATION	Side Elevation
SIGN CODE	i1.1
LOCATIONS	L27
SCALE	1:20

DIRECTORY SUSPENDED	
ELEVATION	Rear Elevation - Side B
SIGN CODE	i1.1
LOCATIONS	L27
SCALE	1:20

ALL LOCATIONS & DIMENSIONS ARE TO BE CONFIRMED ONSITE. FABRICATOR TO ALLOW FOR DESIGN FOR MANUFACTURE UNLESS SUPPLIED BY MERITON. FABRICATOR TO ALLOW FOR SAMPLES, ENGINEERING & FINAL MOUNTING TECHNIQUES

LOCATION VIEW

VARIOUS LOCATIONS AS PER. SITE PLAN



LOCATION

SIGN CODE

ILLUMINATION

T3.1

INTERNAL LED

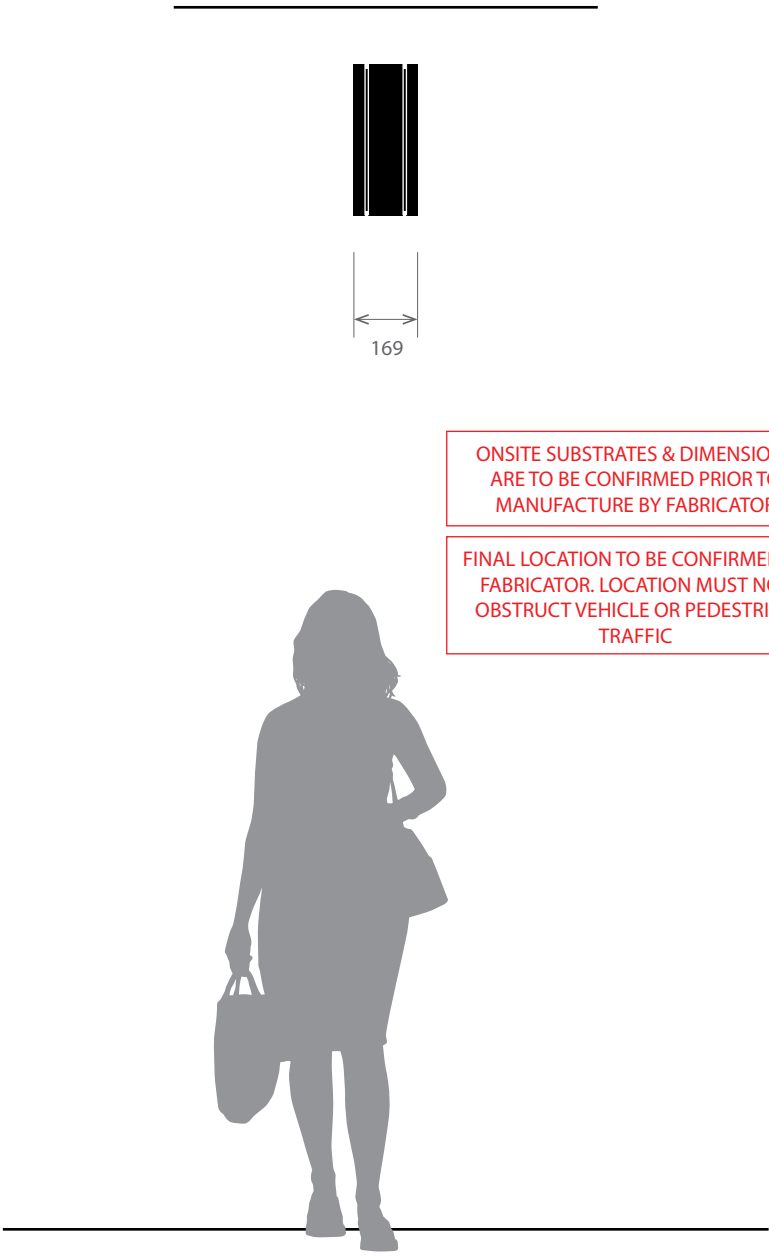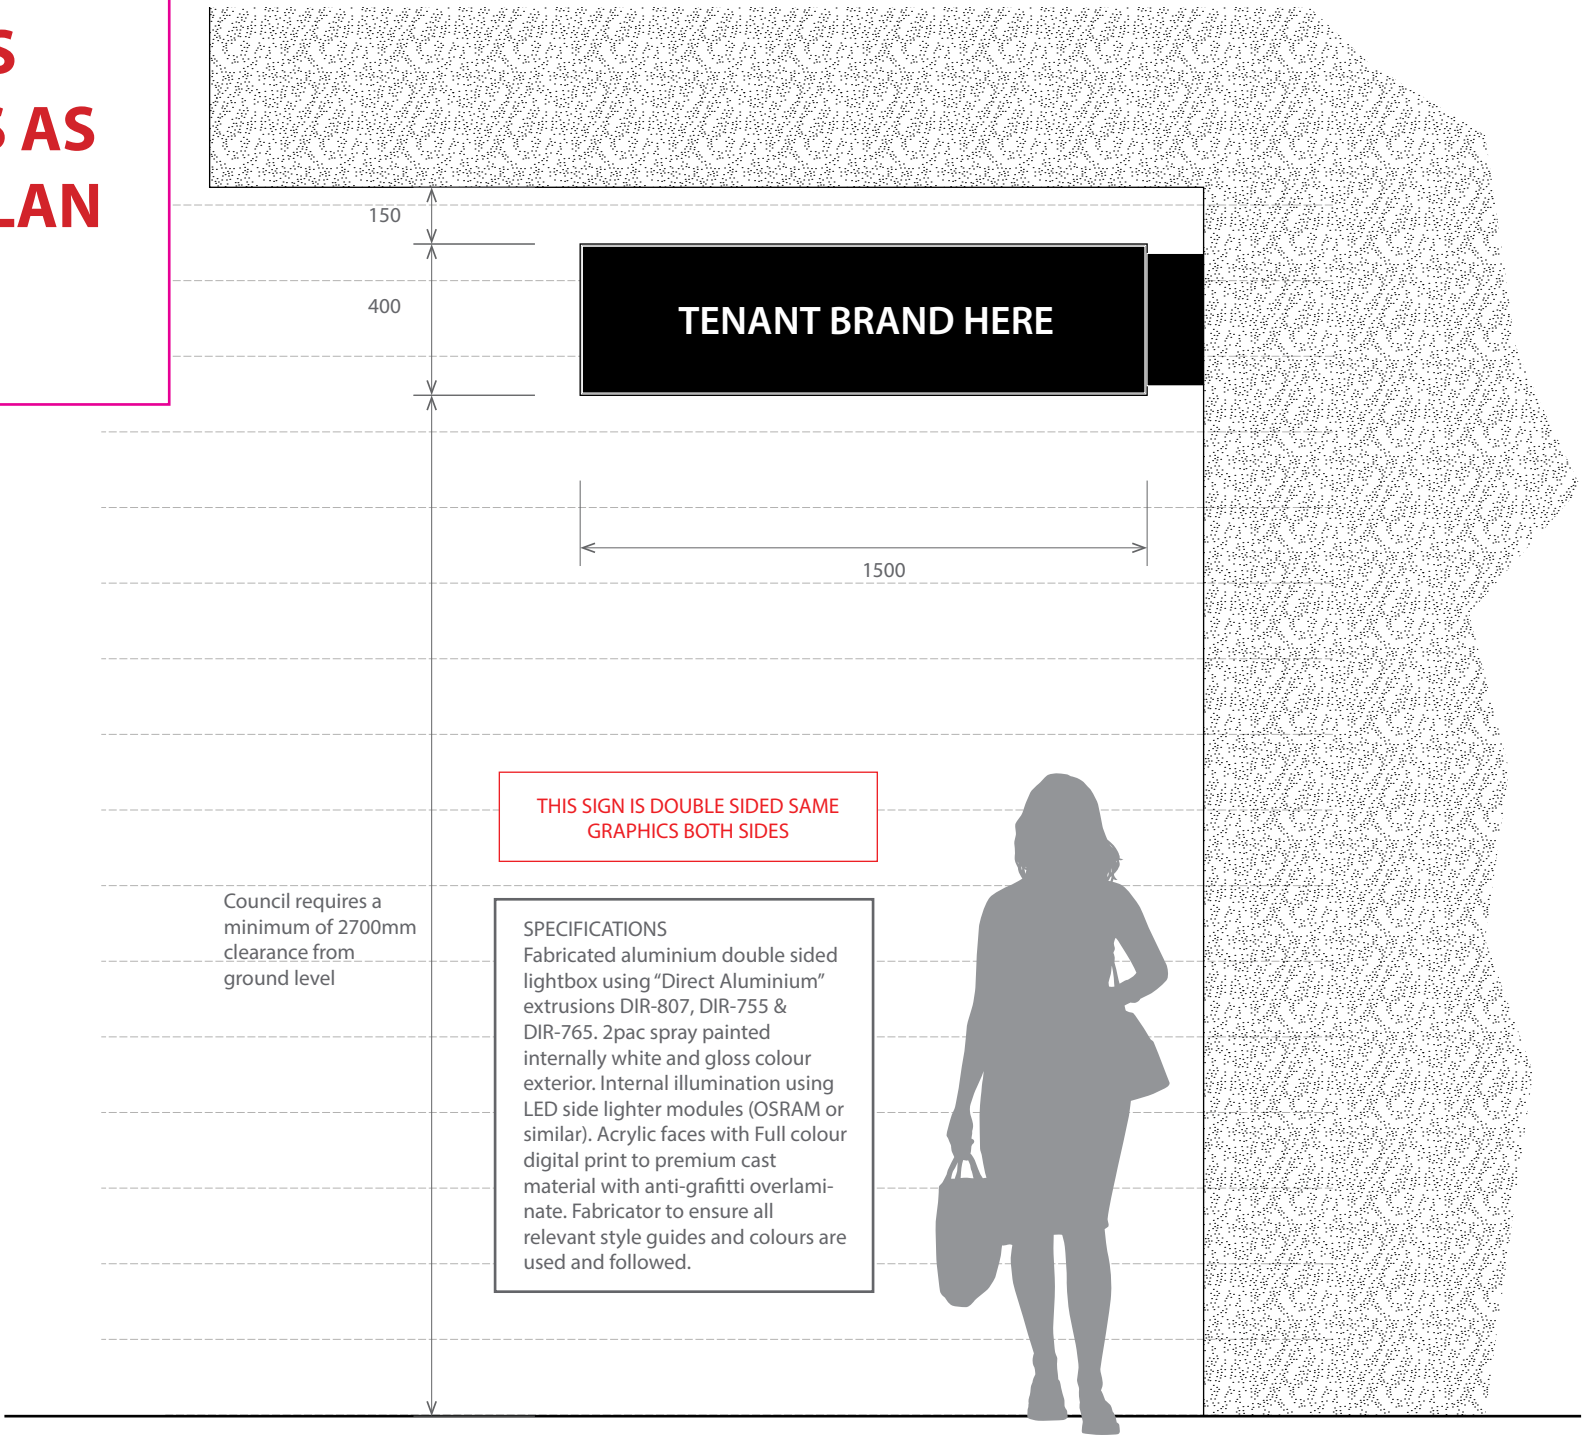


ONSITE SUBSTRATES & DIMENSIONS ARE TO BE CONFIRMED PRIOR TO MANUFACTURE BY FABRICATOR

FINAL LOCATION TO BE CONFIRMED BY FABRICATOR. LOCATION MUST NOT OBSTRUCT VEHICLE OR PEDESTRIAN TRAFFIC

TYPICAL TENENT - CANTIVERED	
ELEVATION	Front Elevation
SIGN CODE	T3.1
LOCATIONS	L12 to L17 L22 L24
SCALE	1:20

TYPICAL TENENT - CANTIVERED	
ELEVATION	Side Elevation
SIGN CODE	T3.1
LOCATIONS	L12 to L17 L22 L24
SCALE	1:20

ALL LOCATIONS & DIMENSIONS ARE TO BE CONFIRMED ONSITE. FABRICATOR TO ALLOW FOR DESIGN FOR MANUFACTURE UNLESS SUPPLIED BY MERITON. FABRICATOR TO ALLOW FOR SAMPLES, ENGINEERING & FINAL MOUNTING TECHNIQUES

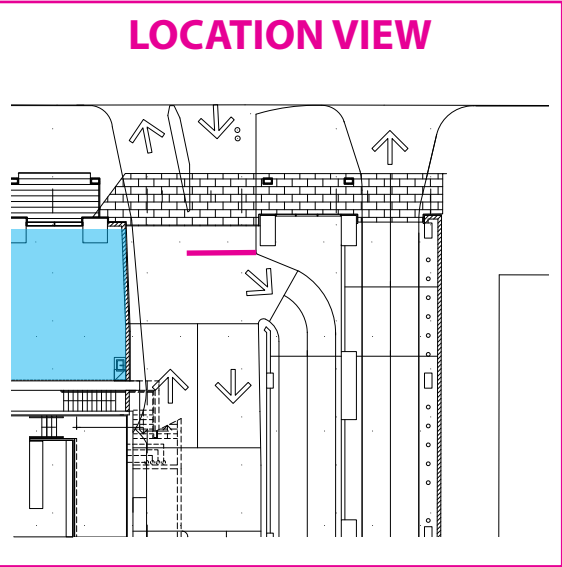

LOCATION


L28

SIGN CODE

V4.1


ILLUMINATION

INTERNAL LED

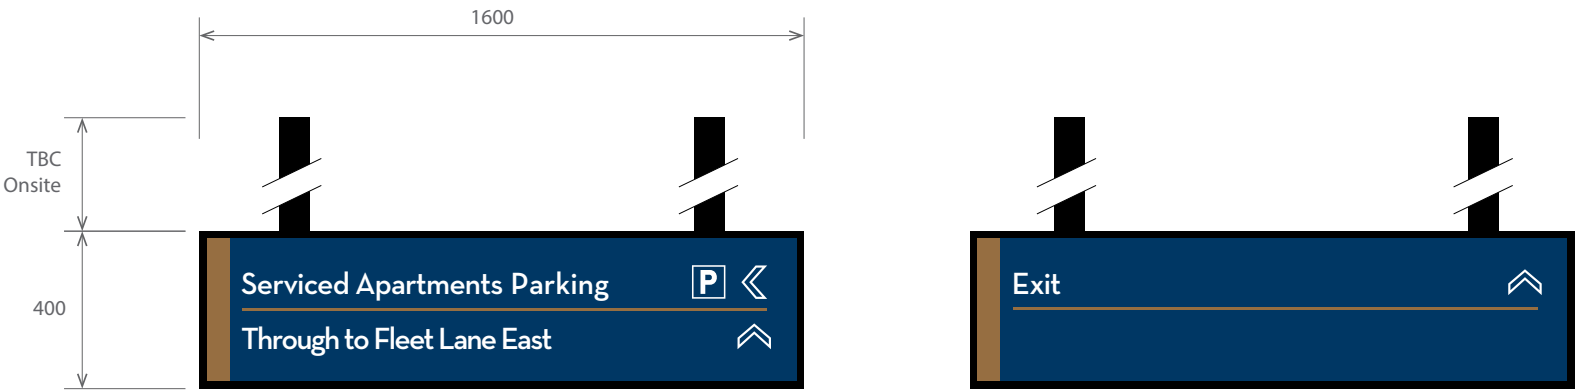

CAR PARK DIRECTIONAL	
ELEVATION	Front Elevation - Side A
SIGN CODE	V4.1
LOCATIONS	L28
SCALE	1:20

CAR PARK DIRECTIONAL	
ELEVATION	Front Elevation - Side A
SIGN CODE	V4.1
LOCATIONS	L28
SCALE	1:20

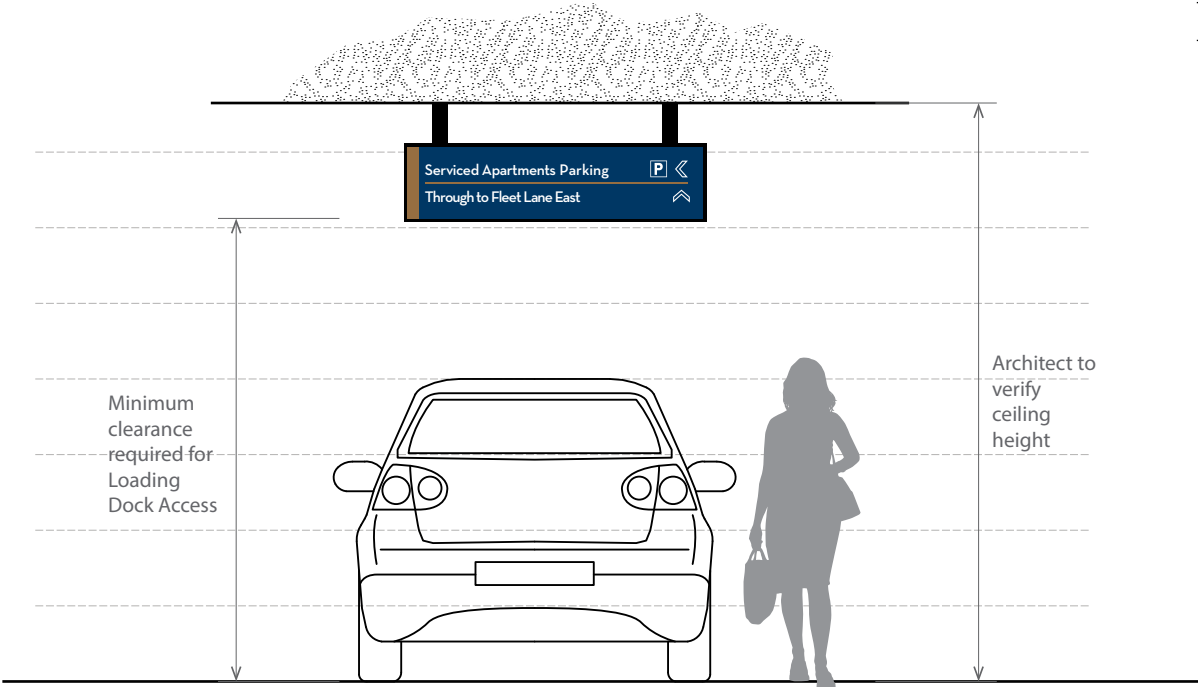


CAR PARK DIRECTIONAL	
ELEVATION	Overall Front Elevation
SIGN CODE	V4.1
LOCATIONS	L28
SCALE	1:40

SPECIFICATIONS

Fabricated aluminium double sided lightbox using "Direct Aluminium" extrusions DIR-807, DIR-755 & DIR-765. 2pac spray painted internally white and gloss colour exterior. Internal illumination using LED side lighter modules (OSRAM or similar). Acrylic faces with Full colour digital print to premium cast material with anti-graffiti overlamine. Fabricator to ensure all relevant style guides and colours are used and followed.

ONSITE SUBSTRATES & DIMENSIONS ARE TO BE CONFIRMED PRIOR TO MANUFACTURE BY FABRICATOR

FINAL LOCATION TO BE CONFIRMED BY FABRICATOR. LOCATION MUST NOT OBSTRUCT VEHICLE OR PEDESTRIAN TRAFFIC

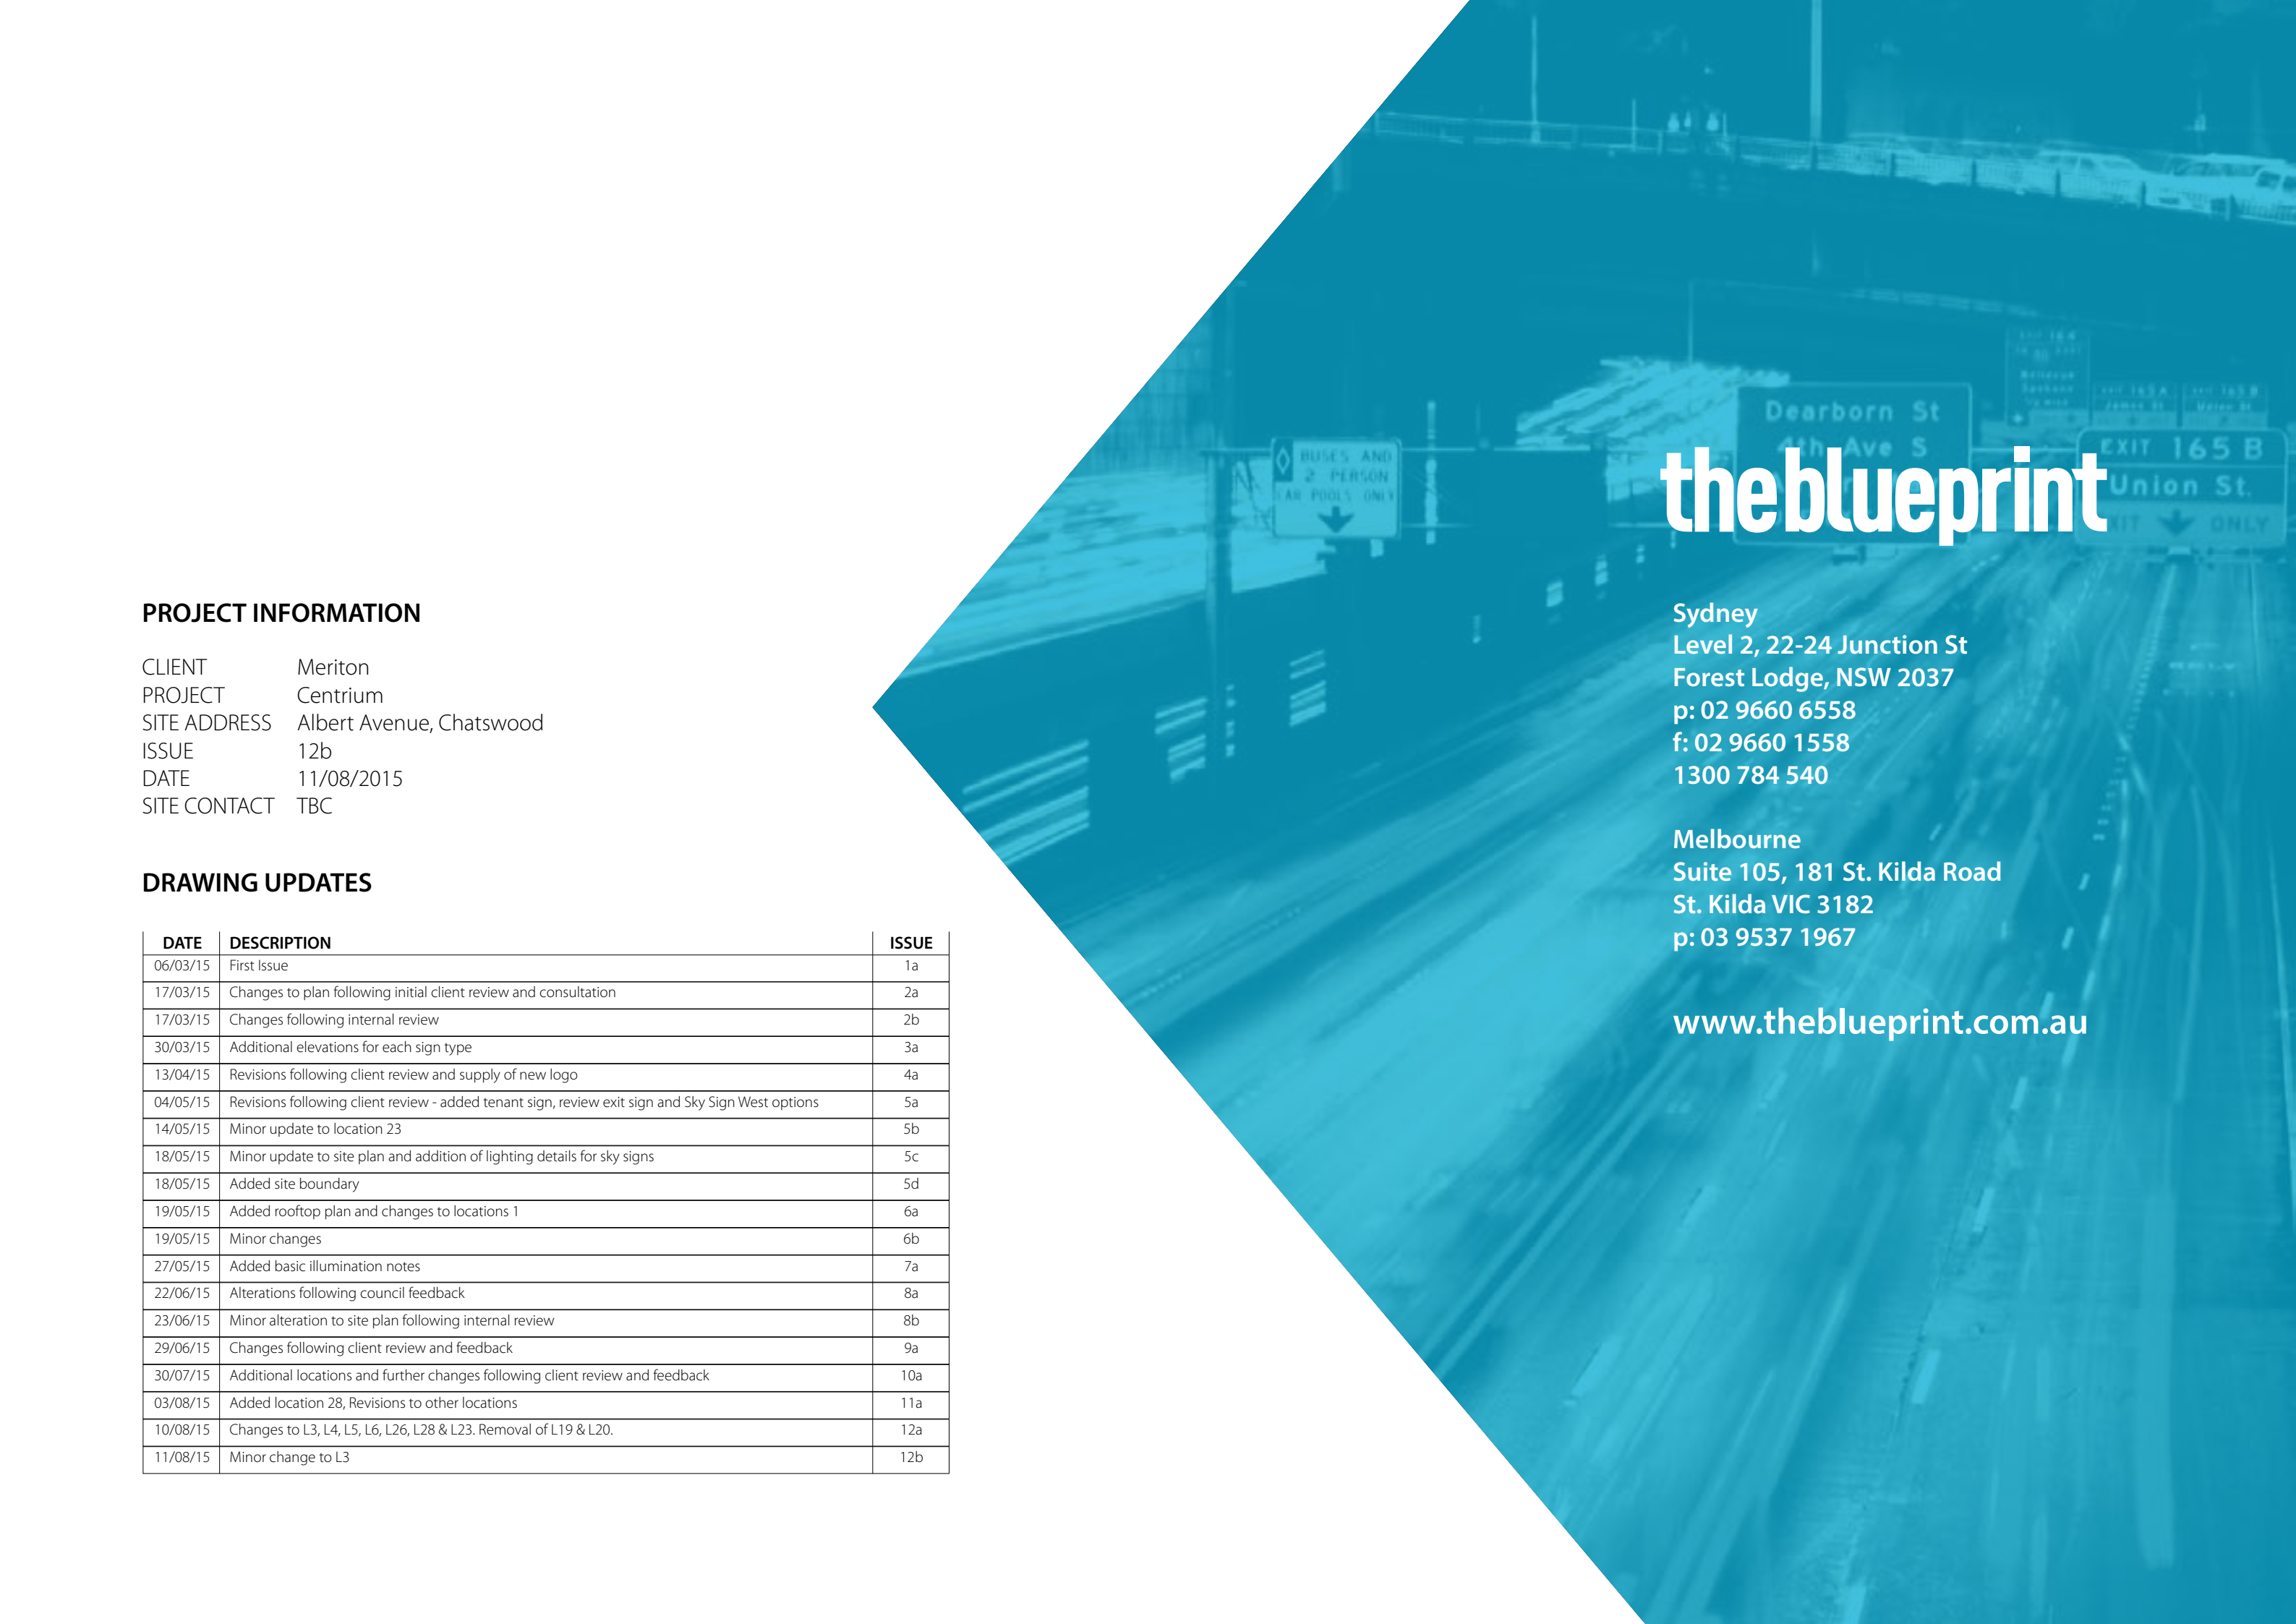

theblueprint

Sydney
Level 2, 22-24 Junction St
Forest Lodge, NSW 2037
p: 02 9660 6558
f: 02 9660 1558
1300 784 540

Melbourne
Suite 105, 181 St. Kilda Road
St. Kilda VIC 3182
p: 03 9537 1967

www.theblueprint.com.au

PROJECT INFORMATION

CLIENT Meriton
PROJECT Centrium
SITE ADDRESS Albert Avenue, Chatswood
ISSUE 12b
DATE 11/08/2015
SITE CONTACT TBC

DRAWING UPDATES

DATE	DESCRIPTION	ISSUE
06/03/15	First Issue	1a
17/03/15	Changes to plan following initial client review and consultation	2a
17/03/15	Changes following internal review	2b
30/03/15	Additional elevations for each sign type	3a
13/04/15	Revisions following client review and supply of new logo	4a
04/05/15	Revisions following client review - added tenant sign, review exit sign and Sky Sign West options	5a
14/05/15	Minor update to location 23	5b
18/05/15	Minor update to site plan and addition of lighting details for sky signs	5c
18/05/15	Added site boundary	5d
19/05/15	Added rooftop plan and changes to locations 1	6a
19/05/15	Minor changes	6b
27/05/15	Added basic illumination notes	7a
22/06/15	Alterations following council feedback	8a
23/06/15	Minor alteration to site plan following internal review	8b
29/06/15	Changes following client review and feedback	9a
30/07/15	Additional locations and further changes following client review and feedback	10a
03/08/15	Added location 28, Revisions to other locations	11a
10/08/15	Changes to L3, L4, L5, L6, L26, L28 & L23. Removal of L19 & L20.	12a
11/08/15	Minor change to L3	12b