

2 LEVELS 19 & 20 SEPARATED REFER TO
A-0106 B




Approved Section 75W Modification Application

in respect to MP 09-0066

Signed.....

Sheet No. 1 of 14

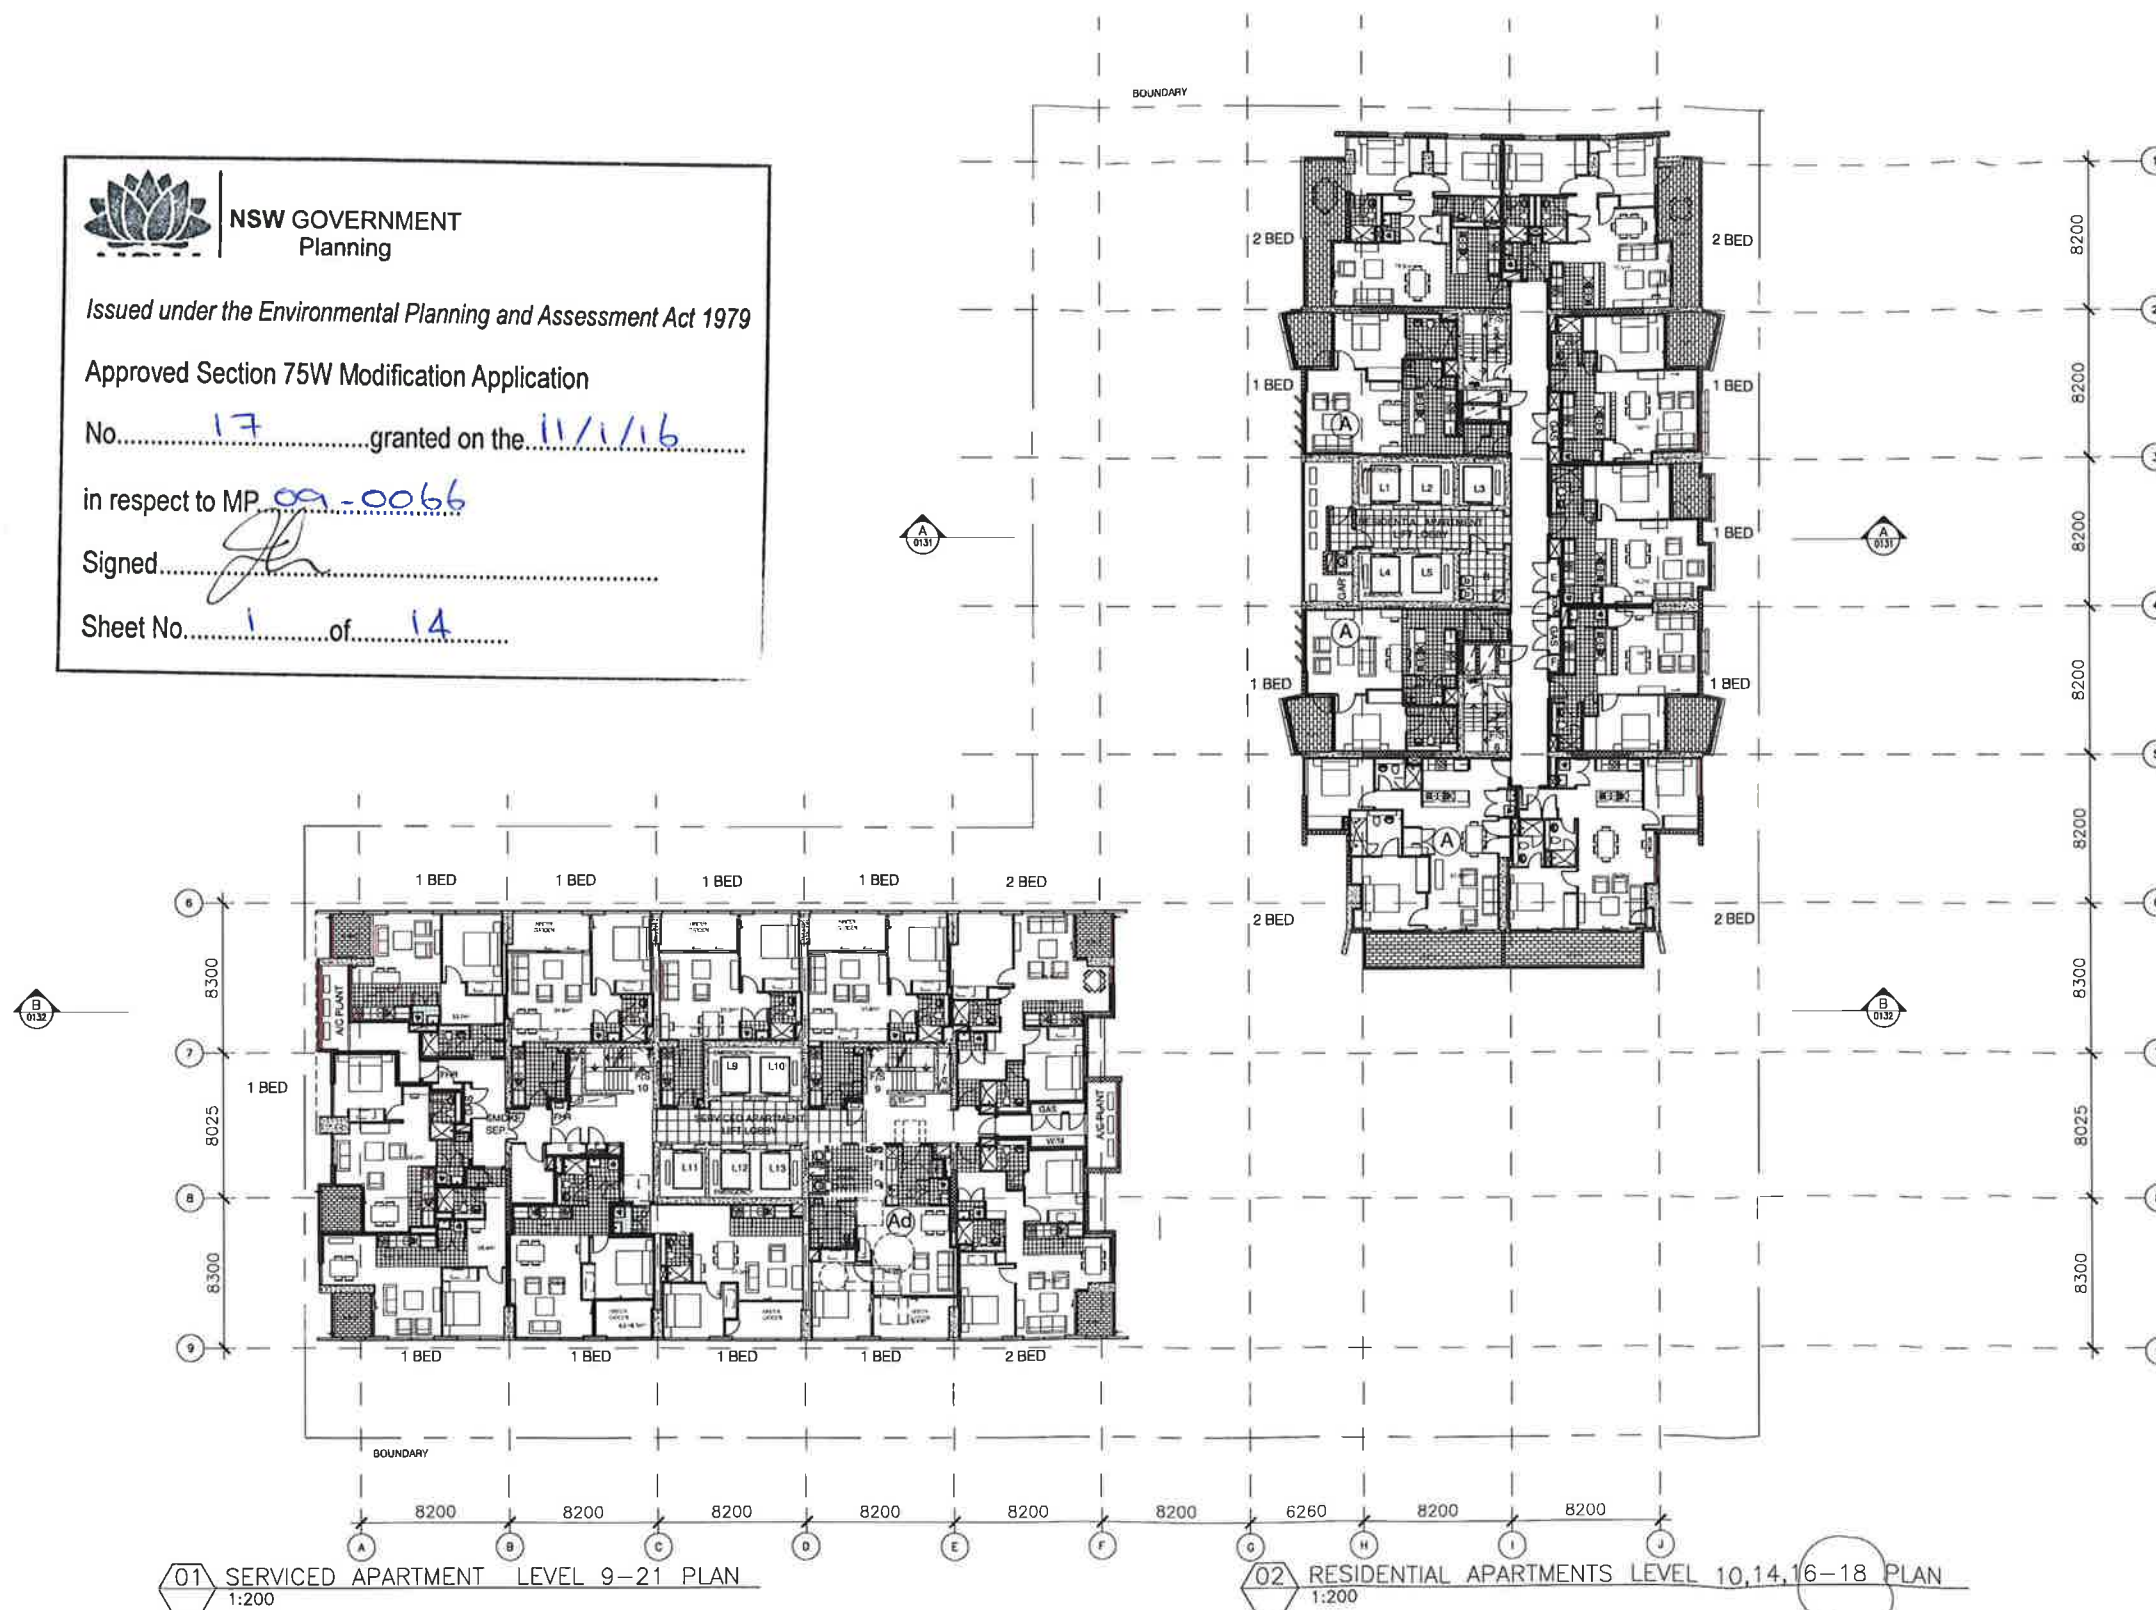

Revisions

G SECTION 75W SUBMISSION	10/2015
F SECTION 75W SUBMISSION	19.06.2014
E Revised Modification 6	02.12.2013
D S75W Modification 6	05/2013
C Section 75W Submission	11/2012
B EA Submission	18.12.09
A submitted for Test of adequacy	09.11.08

Do not scale from drawings. Verify all dimensions on site before commencing work. Copying or the reproduction of this drawing is strictly prohibited without the consent of PTW Architects P/L.

Client
Meriton Group
Level 11, Meriton Tower
278 Kent St
Sydney NSW 2003

Architect
PTW Architects

Level 13, 9 Castlereagh St
Sydney NSW Australia 2000
T 612 9232 5877
F 612 9221 4139
www.ptw.com.au

Contractor

Consultants

Planner
Structural
Services
Landscape
Acoustics
Traffic

MERITON THOMAS STREET

Thomas Stree/ Albert Avenue
Chalswood NSW 2067

Project No.	212007
Scale:	1:200@A1;1:400@A3
Date:	26/4/2012
Drawn	DH
Checked	EA
Approved	SP

LEVEL 10,14,16-18 PLAN

A-0106 A G
SECTION 75W SUBMISSION

2 LOUVER DELETED



Issued under the Environmental Planning and Assessment Act 1979


Approved Section 75W Modification Application

No. 17 granted on the 11/1/16

in respect to MP 09-0066

Signed.....

Sheet No. 2 of 14

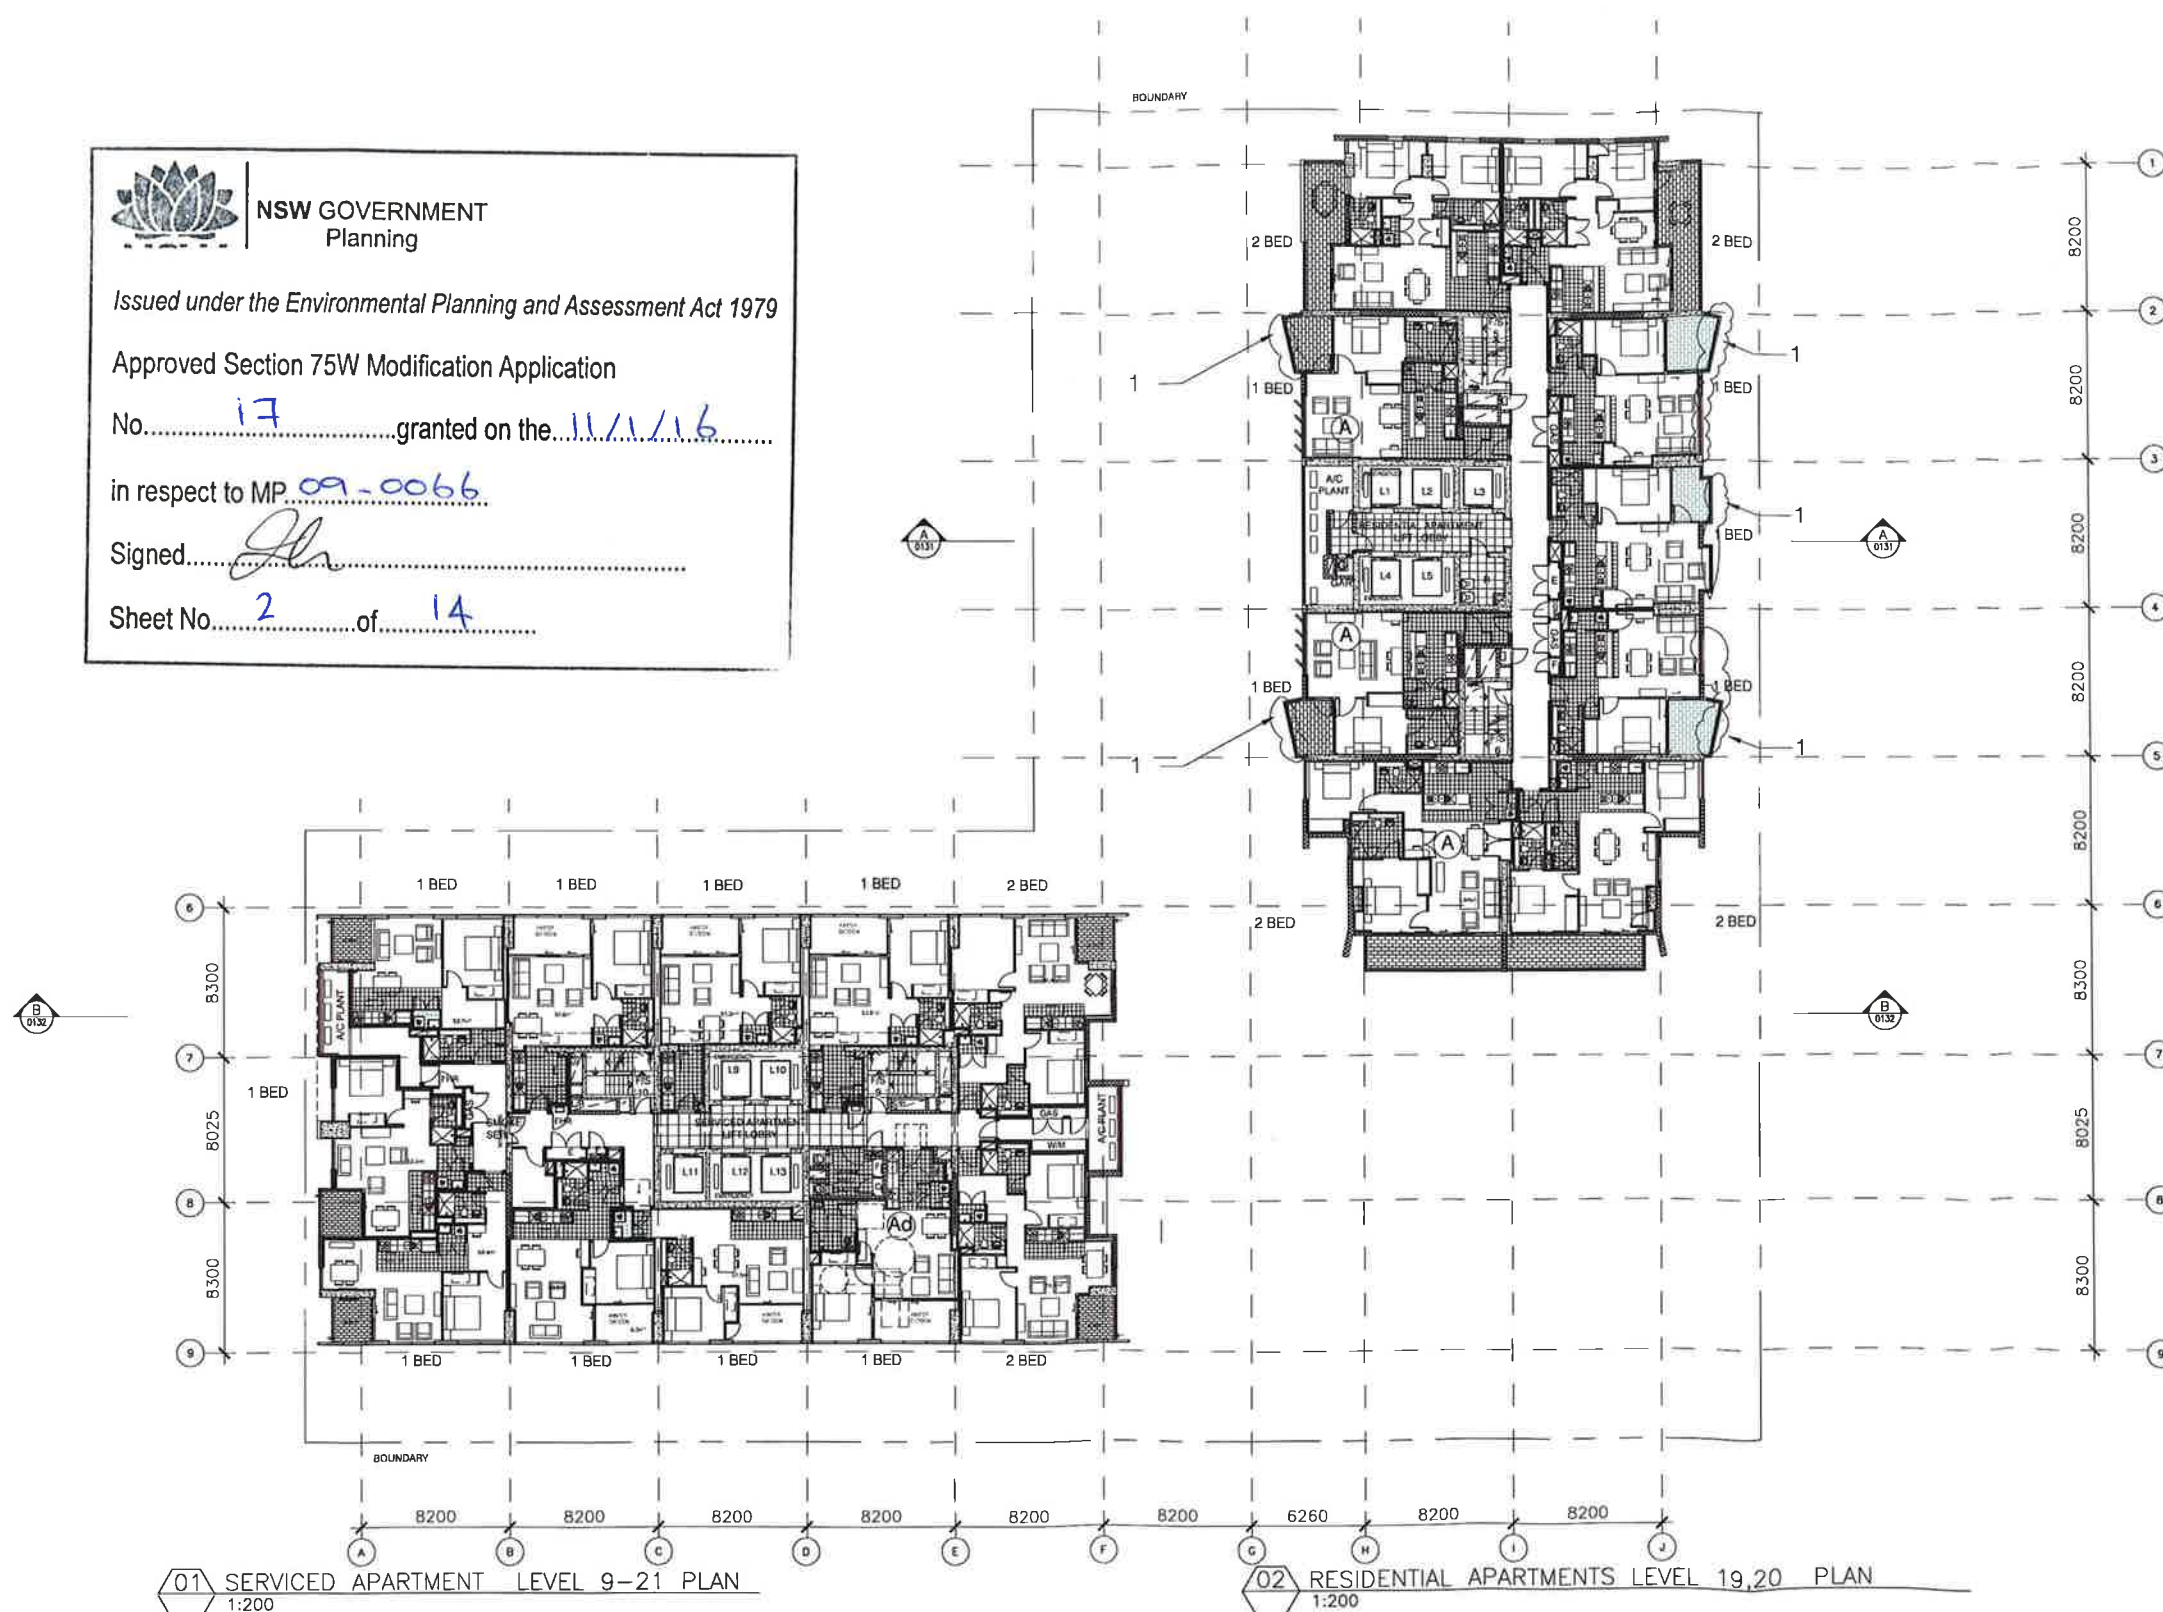

Revisions

A SECTION 75W SUBMISSION

10.2019

Do not scale from drawings. Verify all dimensions on site before commencing work. Copying or the reproduction of this drawing is strictly prohibited without the consent of PTW Architects P/L.

Client

Merton Group
Level 11 Merton
528 Kent St
Sydney NSW 2000

Architect

PTW Architects

PTW

Level 13, 9 Castlereagh St
Sydney NSW Australia 2000
T 612 9232 5877
F 612 9221 4139
www.pfw.com.au

Contractor

Consultants	
-------------	--

- Planner
- Structural
- Services
- Landscape
- Acoustics
- Traffic

MERITON THOMAS STREET

Thomas Street/ Albert Avenue
Chatswood NSW 2067

Project No.	212007
Scale	1:200@A1;1:400@A3
Date:	26/4/2012
Drawn	DH
Checked	EA
Approved	SP

LEVEL 19,20 PLAN

A-0106 B A
SECTION 75W SUBMISSION

LEGEND

- 1 LOUVER REMOVED
3 3 BEDROOM APARTMENTS AS APPROVED



NSW GOVERNMENT
Planning

Issued under the Environmental Planning and Assessment Act 1979


Approved Section 75W Modification Application

No. 17 granted on the 11/1/16

in respect to MP 09-0066

Signed [Signature]

Sheet No. 3 of 14

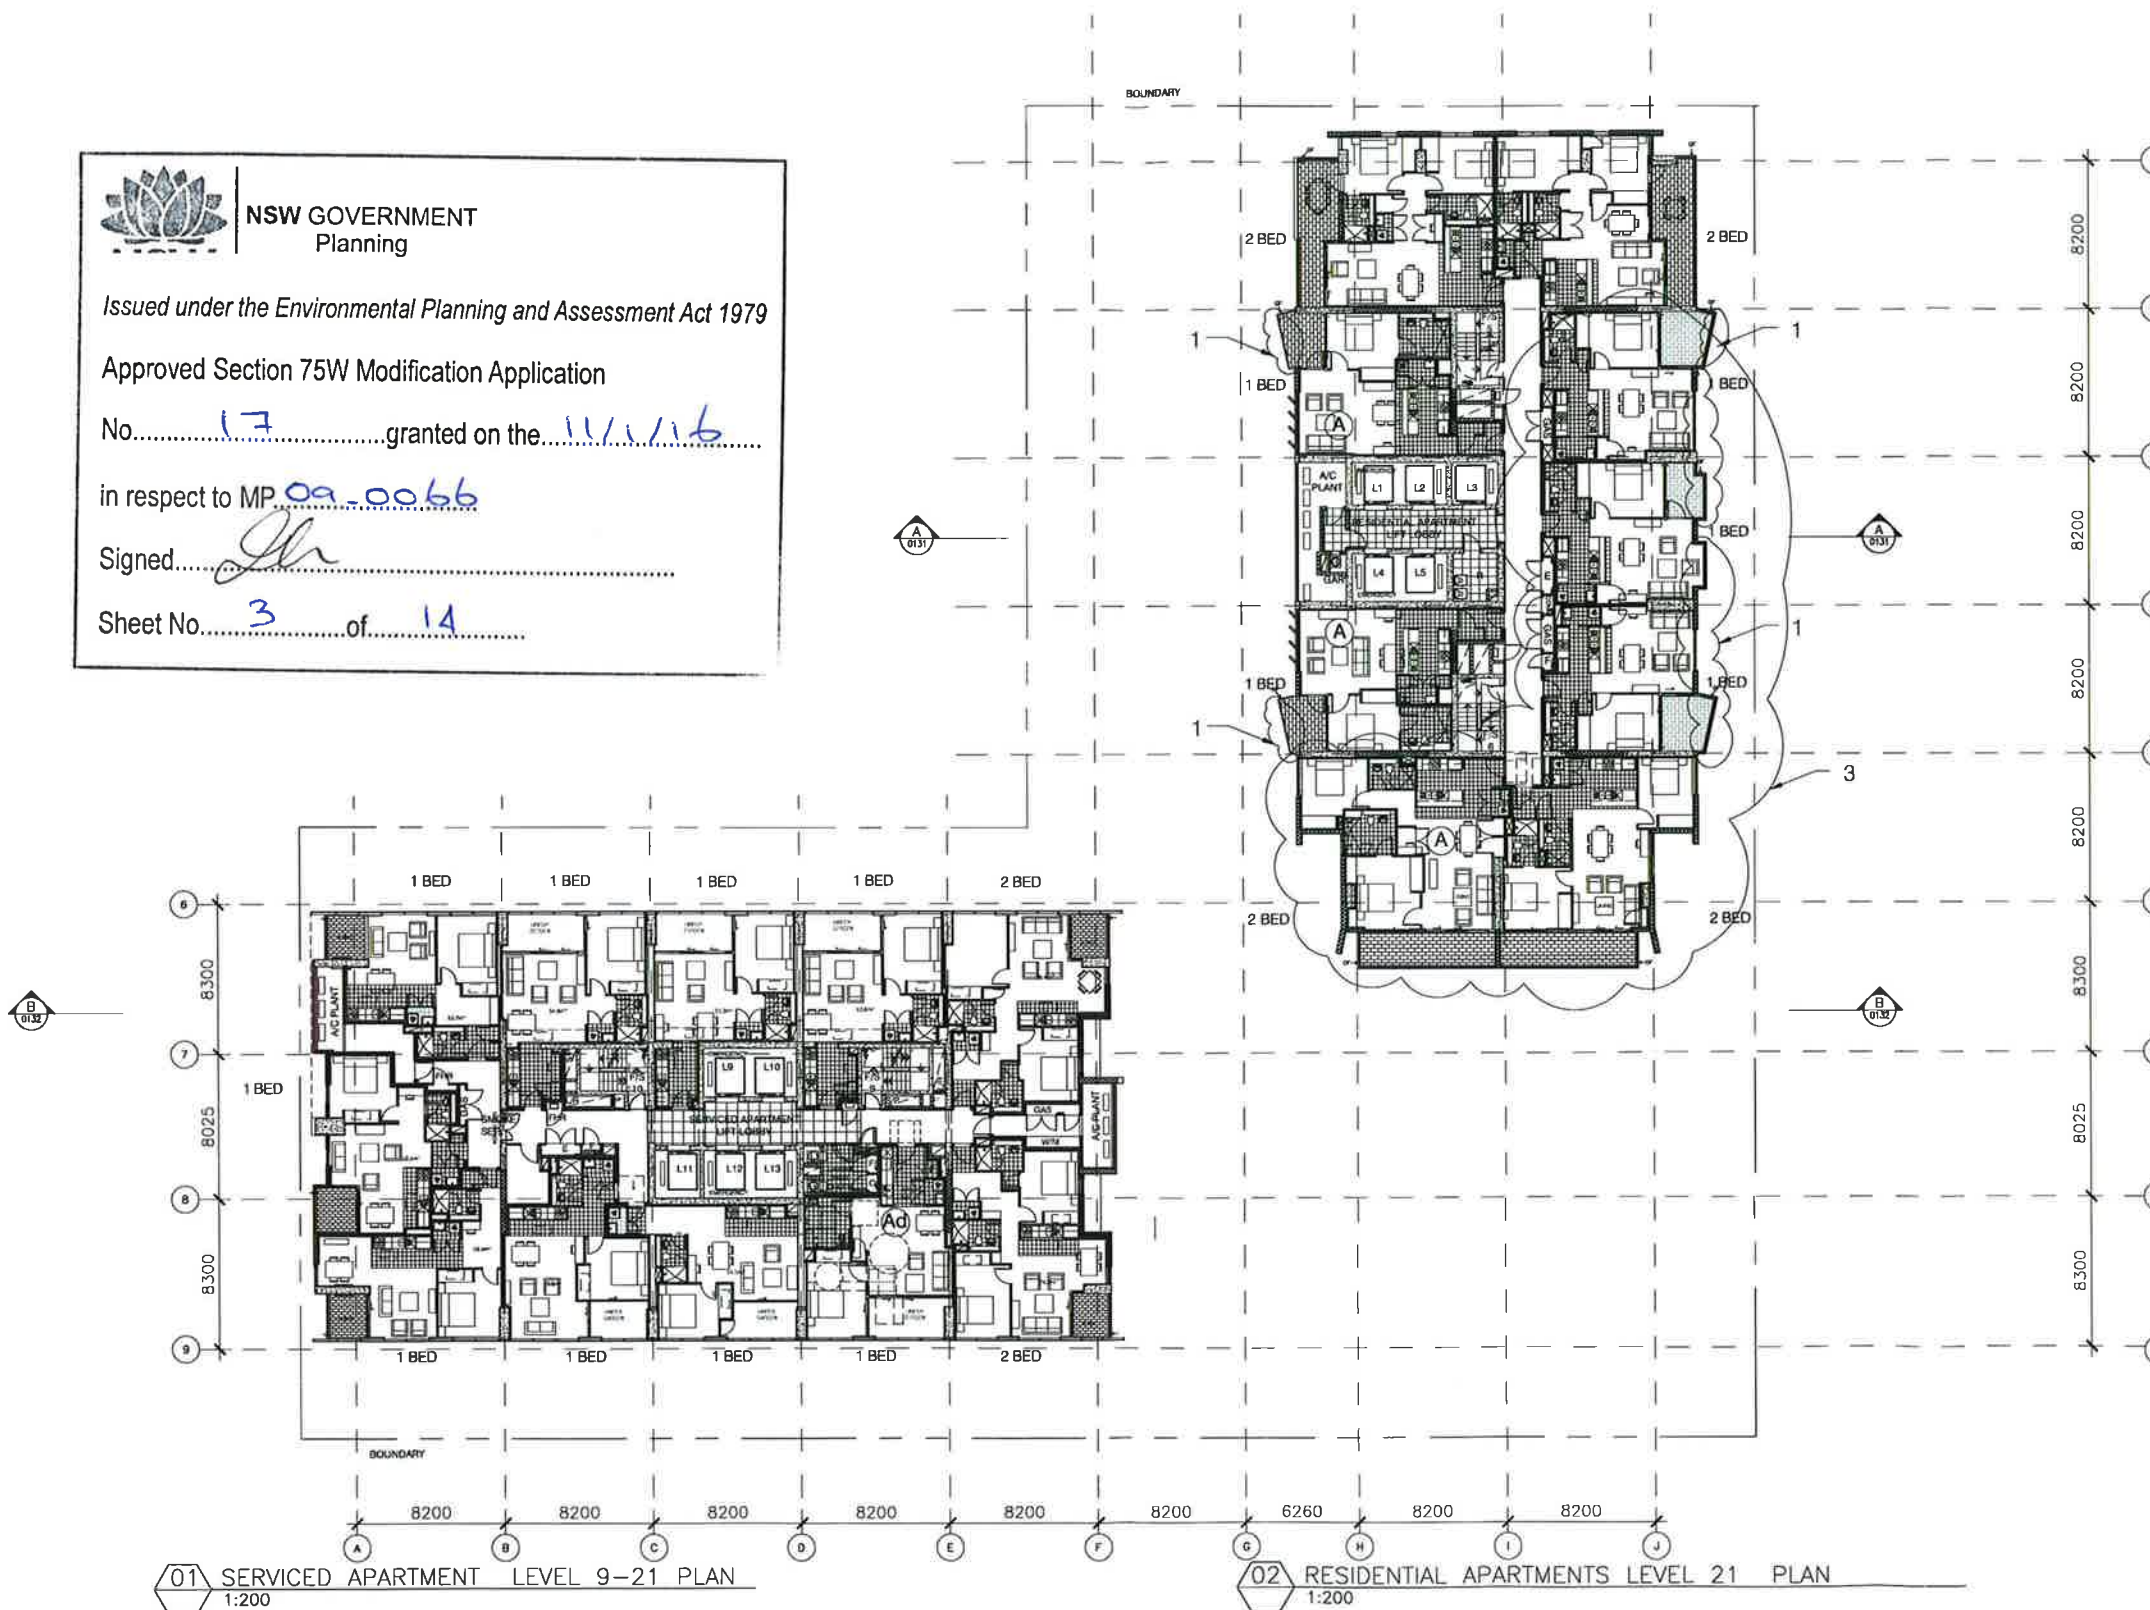

LEGEND
1 LOUVER REMOVED

 **NSW GOVERNMENT**
Planning

Issued under the Environmental Planning and Assessment Act 1979


Approved Section 75W Modification Application

No. 17 granted on the 11/1/16

in respect to MP 09-0066

Signed JH

Sheet No. 4 of 14

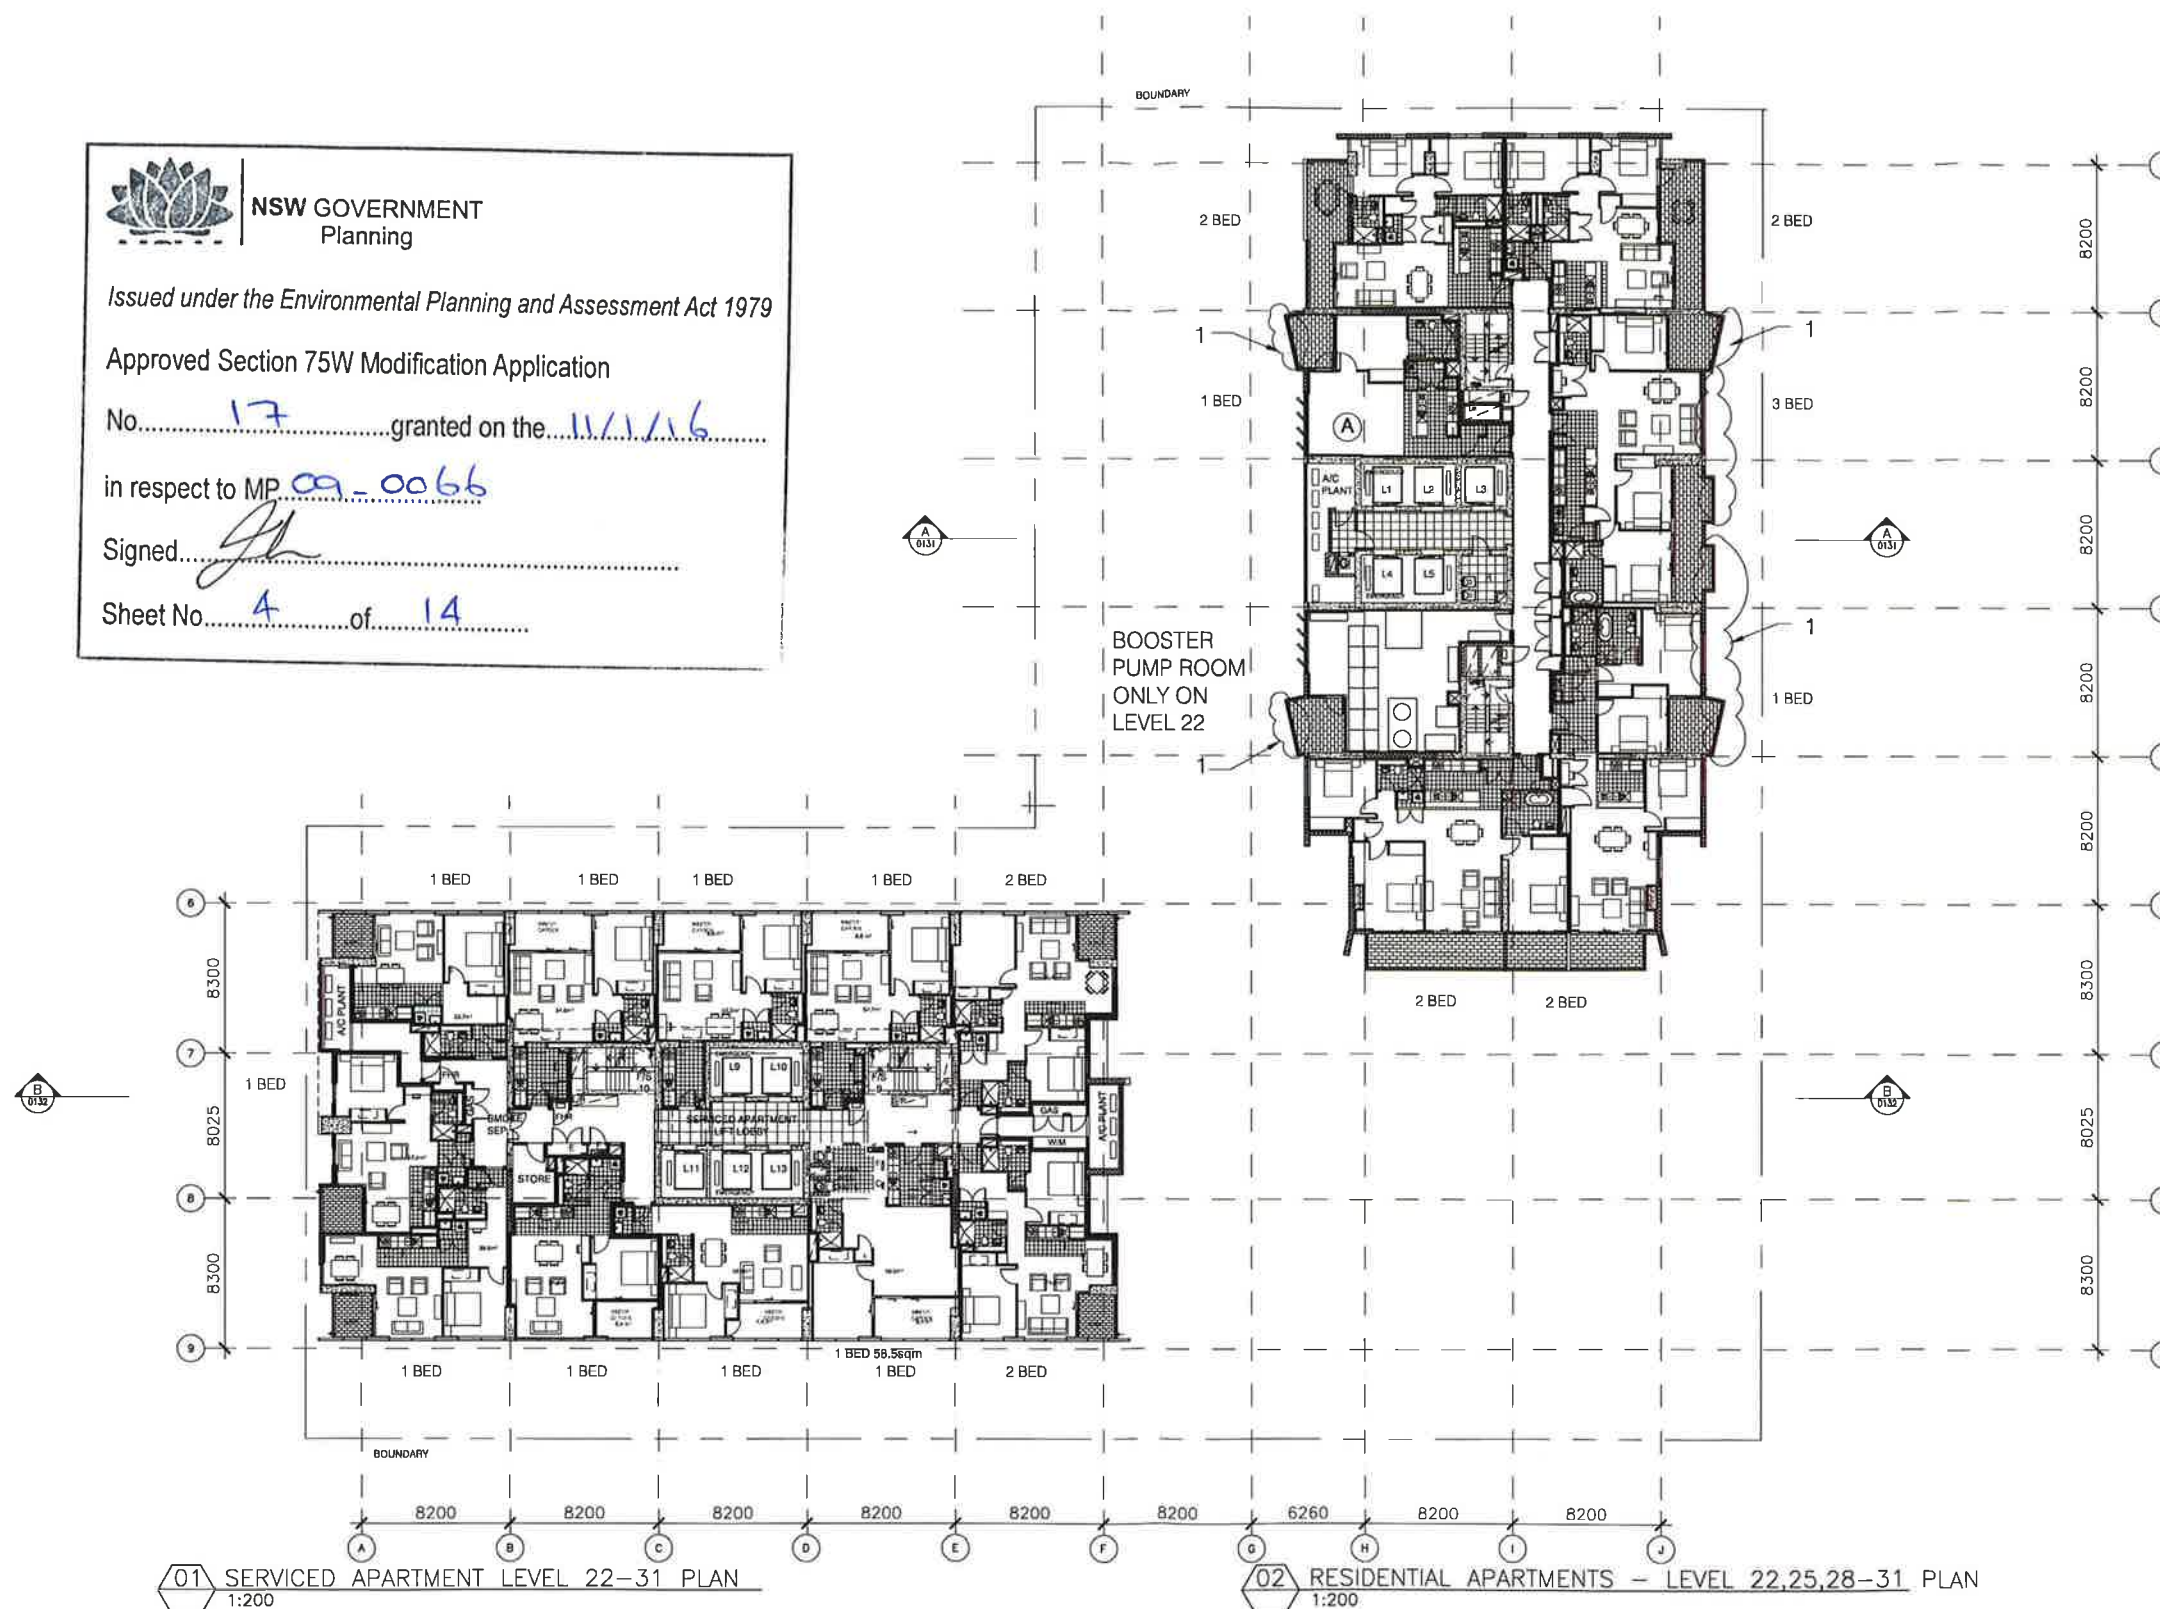


Revisions	
G SECTION 75W SUBMISSION	10.2015
F SECTION 75W SUBMISSION	19.06.2014
E Revised Modification 6	02.12.2013
D 375W Modification 6	05.2013
C Section 75W Submission	11.2012
B EA Submission	18.12.09
A submitted for Test of Adequacy	09.11.09
Do not scale from drawings. Verify all dimensions on site before commencing work. Copying or the reproduction of this drawing is strictly prohibited without the consent of PTW Architects P/L.	
Client Meriton Group Level 11 Meriton Tower, 529 Kent St, Sydney NSW 2000	
Architect PTW Architects PTW Level 13, 9 Castlereagh St Sydney NSW Australia 2000 T 612 9232 5877 F 612 9221 4139 www.ptw.com.au	
Contractor	
Consultants Planner - Structural - Services - Landscape - Acoustics - Traffic -	
MERITON THOMAS STREET Thomas Street/ Albert Avenue Chatswood NSW 2067	
Project No. 212007 Scale: 1:200@A1;1:400@A3 Date: 10/9/2009 Drawn: DH Checked: EA Approved: SP	
LEVEL 22,25,28-31 PLAN A-0107 G SECTION 75W SUBMISSION	

1 LOUVER REMOVED



Sheet No. 5 of 14

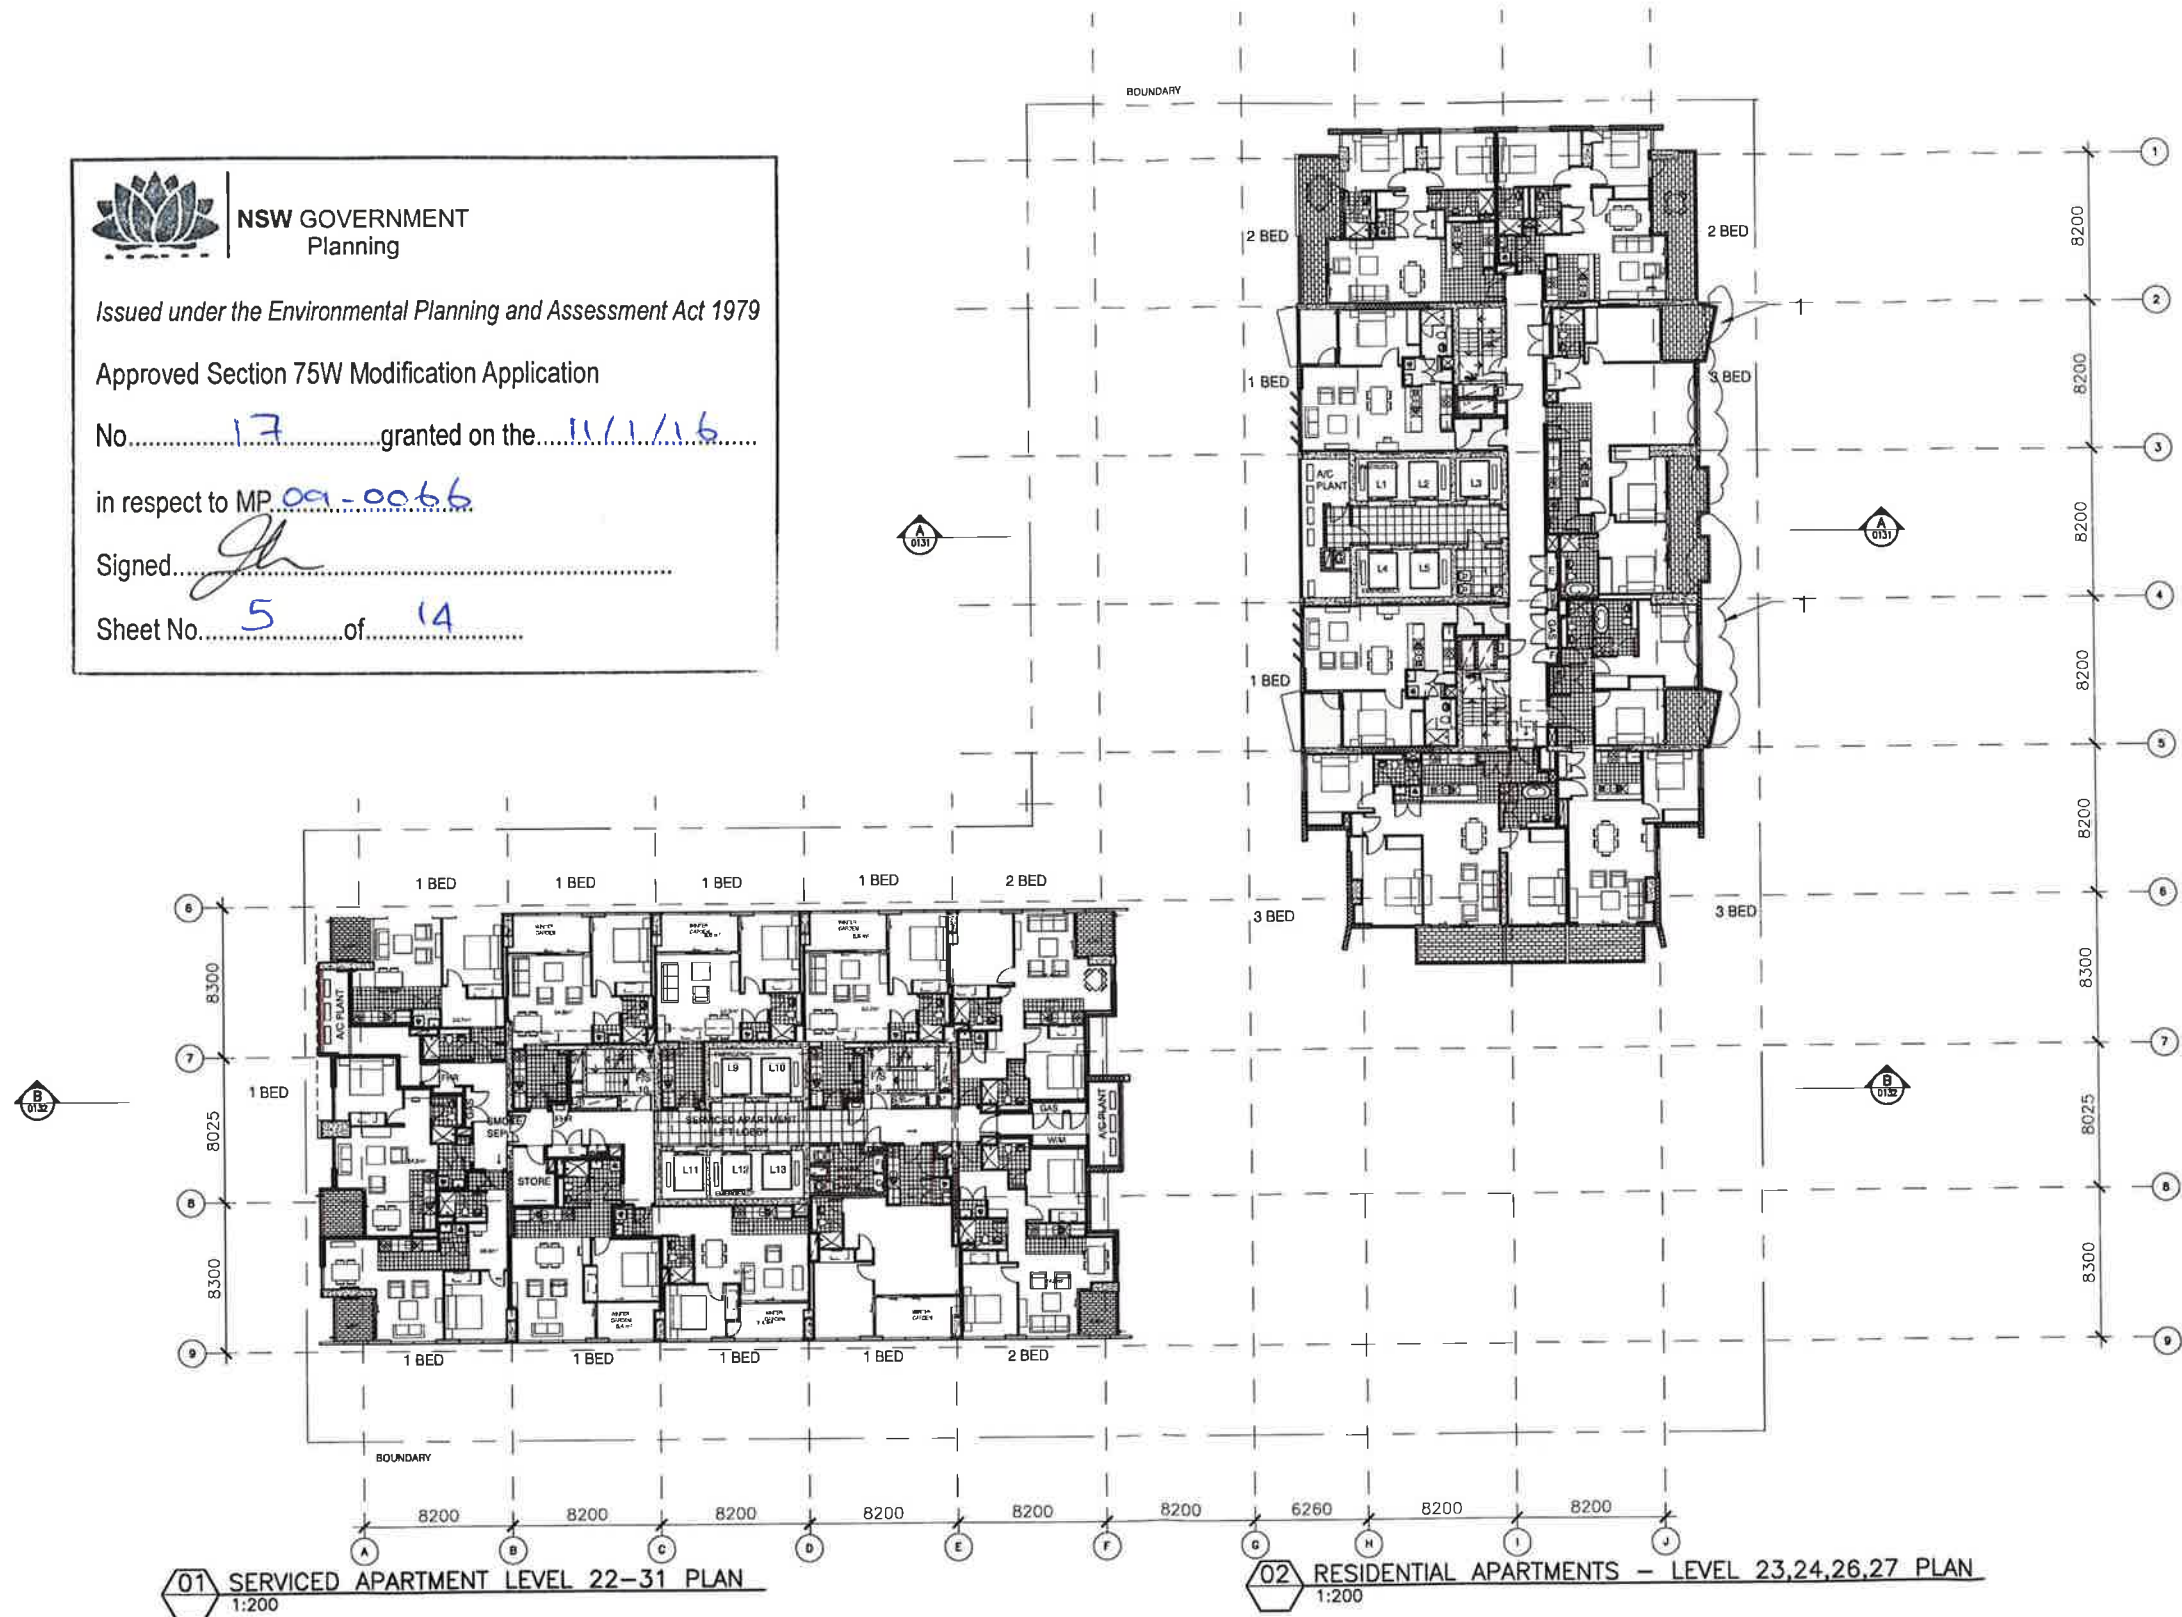

Revisions

G SECTION 75W SUBMISSION	12.2015
F SECTION 75W SUBMISSION	19.06.2014
E Revised Modification 6	02.12.2013
D S75W Modification 6	05.2013
C Section 75W Submission	11.2012
B EA Submission	18.12.09
A submitted for Test of adequacy	09.11.09

A-0107A G
SECTION 75W SUBMISSION

LEGEND

- 1 LOUVER REMOVED
3 3 BEDROOM APARTMENTS AS APPROVED



NSW GOVERNMENT
Planning

Issued under the Environmental Planning and Assessment Act 1979

Approved Section 75W Modification Application

No. 17 granted on the 11/1/16

in respect to MP 09-0066

Signed [Signature]

Sheet No. 6 of 14



Revisions

G SECTION 75W SUBMISSION	10.2015
F SECTION 75W SUBMISSION	15.06.2014
E Revised Modification 6	02.12.2013
D 75W Modification 6	05.2013
C Section 75W Submission	11.2012
B EA Submission	18.12.09
A submitted for Test of adequacy	09.11.09

Do not scale from drawings. Verify all dimensions on site before commencing work. Copying or the reproduction of this drawing is strictly prohibited without the consent of PTW Architects P/L.

Client
Meriton Group
Level 11 Meriton Tower
528 Kent St
Sydney NSW 2000

Architect
PTW Architects
Level 13, 9 Castlereagh St
Sydney NSW Australia 2000
T 612 9232 5877
F 612 9221 4139
www.ptw.com.au

Contractor

Consultants

Planner
Structural
Services
Landscape
Acoustics
Traffic

MERITON THOMAS STREET

Thomas Street/ Albert Avenue
Chatswood NSW 2067

Project No. 212007
Scale: 1:200@A1; 1:400@A3
Date: 10/9/2009
Drawn: DH
Checked: EA
Approved: SP

LEVEL 32 PLAN

A-0108 G
SECTION 75W SUBMISSION

LEGEND

- 1 LOUVER REMOVED
3 3 BEDROOM APARTMENTS AS APPROVED

 **NSW GOVERNMENT**
Planning

Issued under the Environmental Planning and Assessment Act 1979


Approved Section 75W Modification Application

No. 17 granted on the 11/11/16

in respect to MP 09-0066

Signed [Signature]

Sheet No. 7 of 14

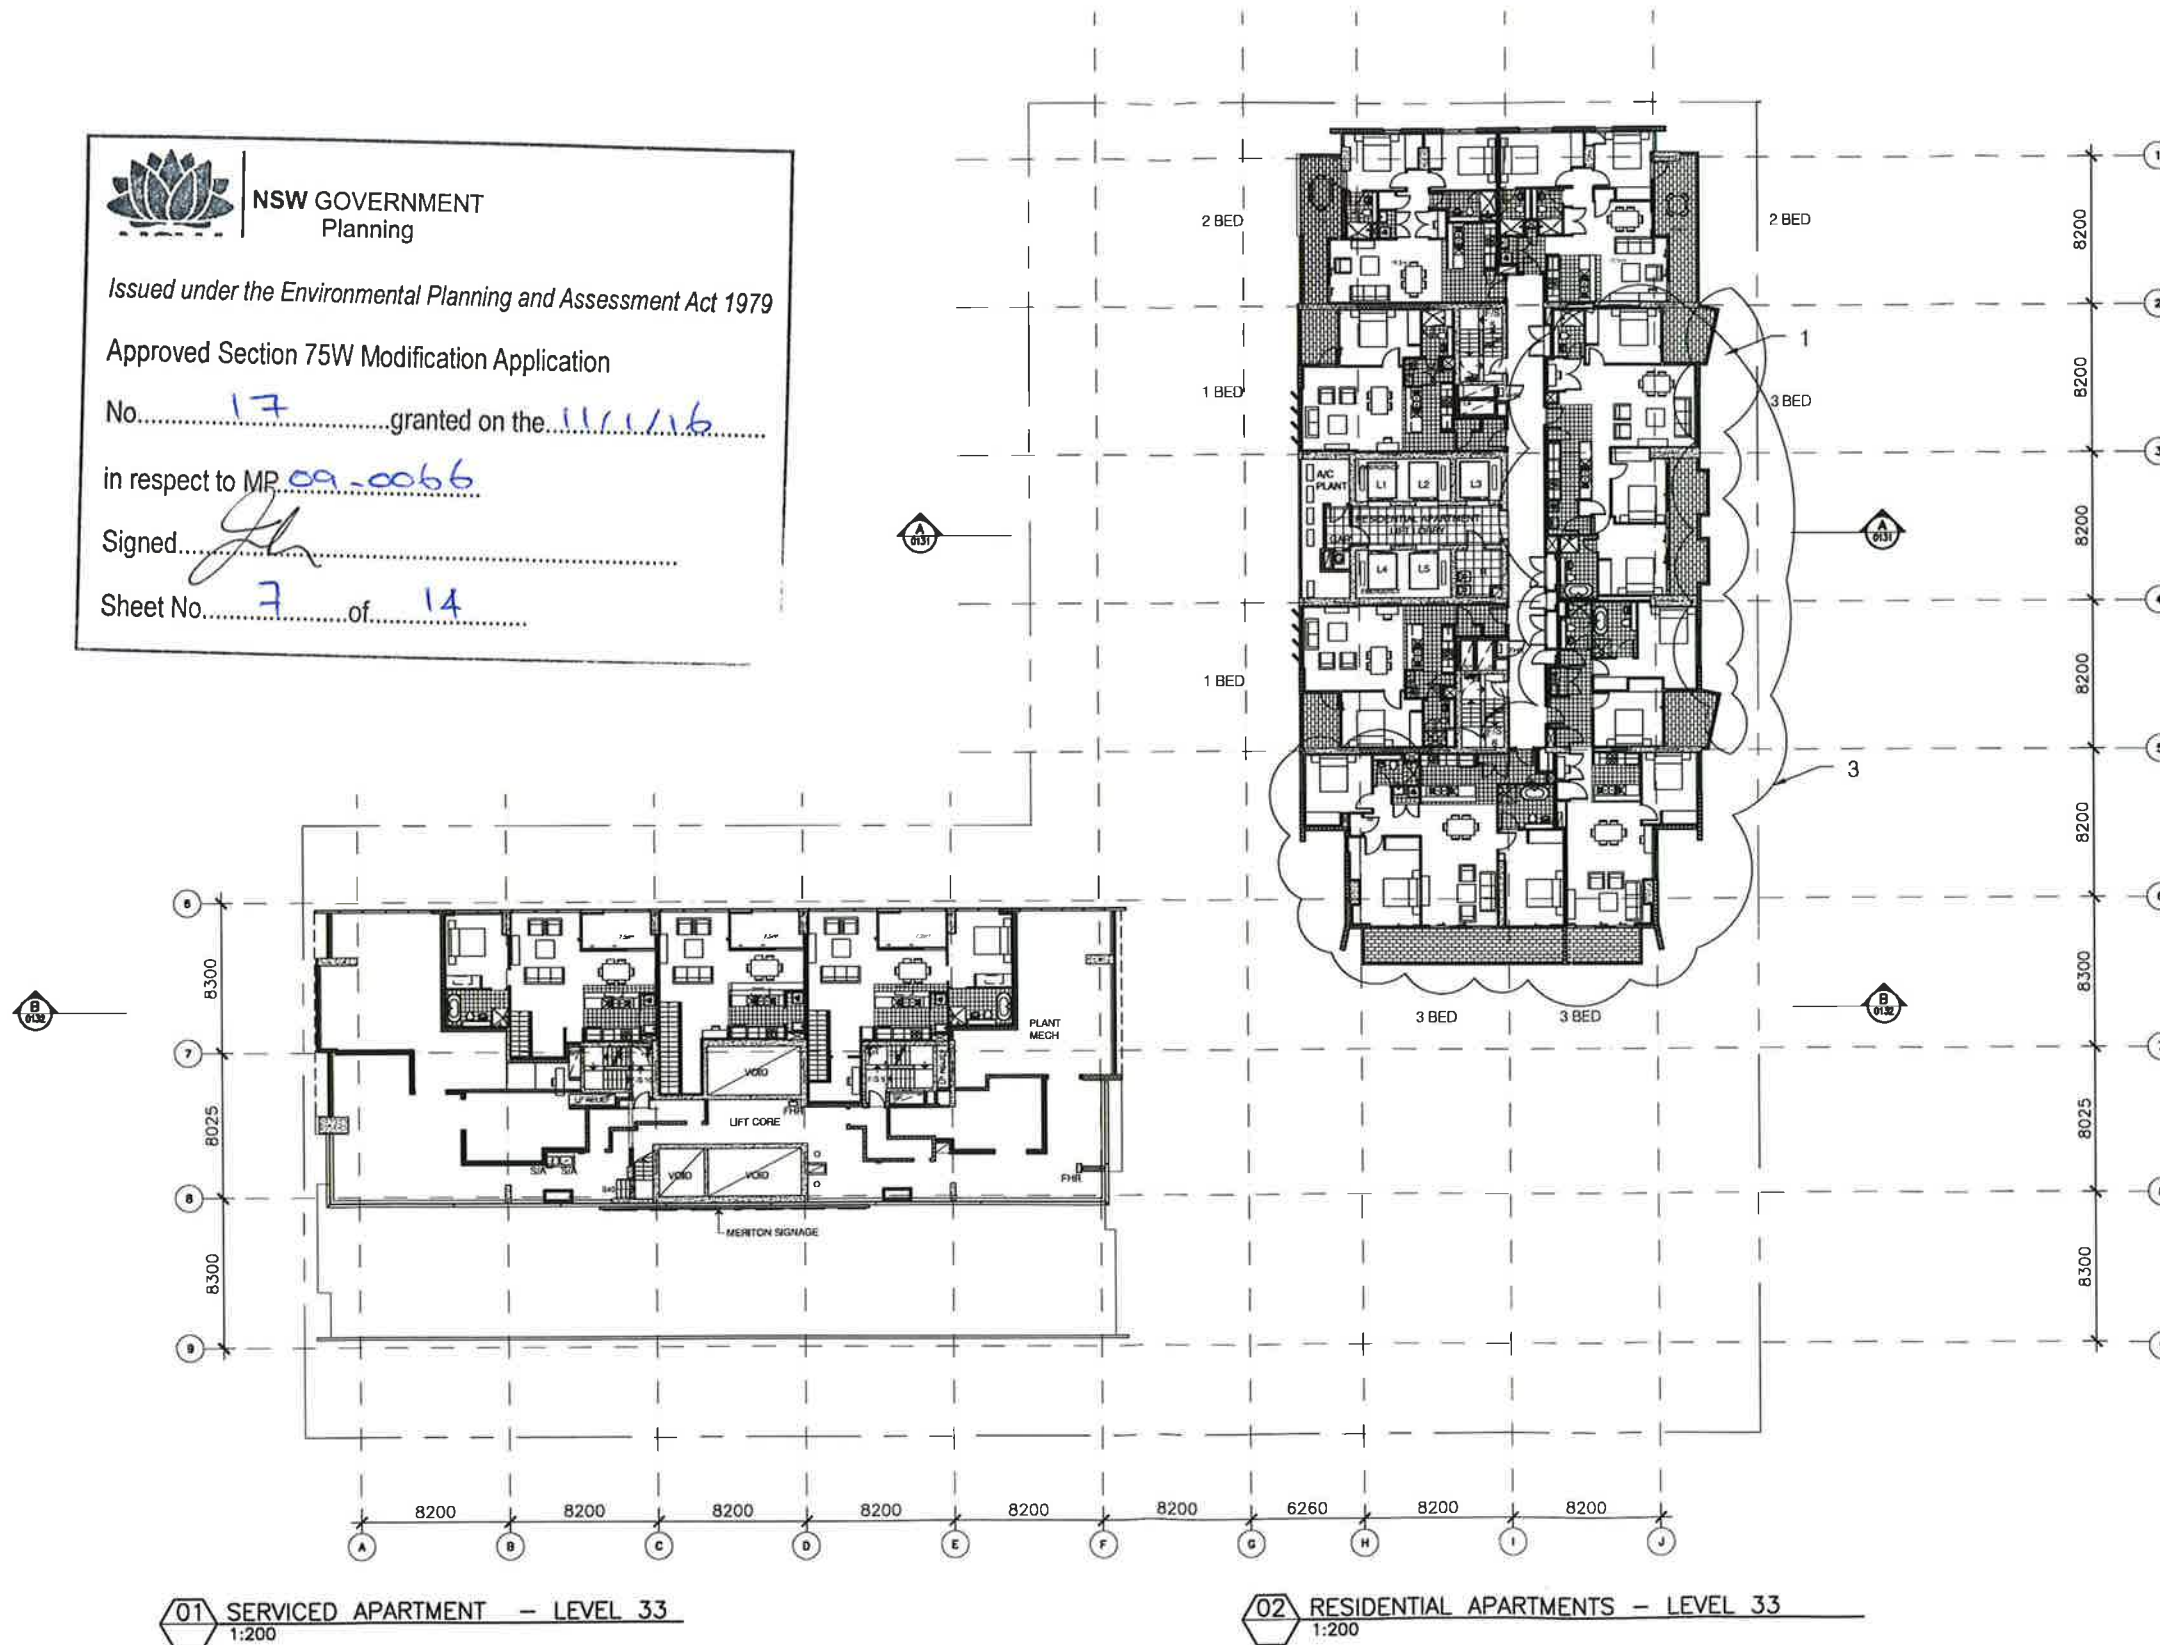

01 SERVICED APARTMENT - LEVEL 33
1:200

02 RESIDENTIAL APARTMENTS - LEVEL 33
1:200

Revisions

G SECTION 75W SUBMISSION	10/2015
F SECTION 75W SUBMISSION	19/06/2014
E Revised Modification 6	02/12/2013
D 575W Modification 6	05/2013
C Section 75W Submission	11/2012

Do not scale from drawings. Verify all dimensions on site before commencing work. Copying or the reproduction of this drawing is strictly prohibited without the consent of PTW Architects P/L.

Client
Meriton Group
Level 11, Meriton Tower
528 Kell St.
Sydney NSW 2000

Architect
PTW Architects
PTW
Level 13, 9 Castlereagh St
Sydney NSW Australia 2000
T 612 9232 5877
F 612 9221 4139
www.ptw.com.au

Contractor

Consultants

Planner +
Structural +
Services +
Landscape +
Acoustics +
Traffic +

MERITON THOMAS STREET

Thomas Street/ Albert Avenue
Chatswood NSW 2067

Project No. 212067
Scale: 1:200@A1;1:400@A3
Date: 10/9/2009
Drawn: DH
Checked: EA
Approved: SP

LEVEL 33 PLAN

A-0109 G
SECTION 75W SUBMISSION

LEGEND

- 1 LOUVER REMOVED
3 3 BEDROOM APARTMENTS AS APPROVED



NSW GOVERNMENT
Planning

Issued under the Environmental Planning and Assessment Act 1979


Approved Section 75W Modification Application

No. 17 granted on the 11/1/16

in respect to MP 09 0066

Signed [Signature]

Sheet No. 8 of 14

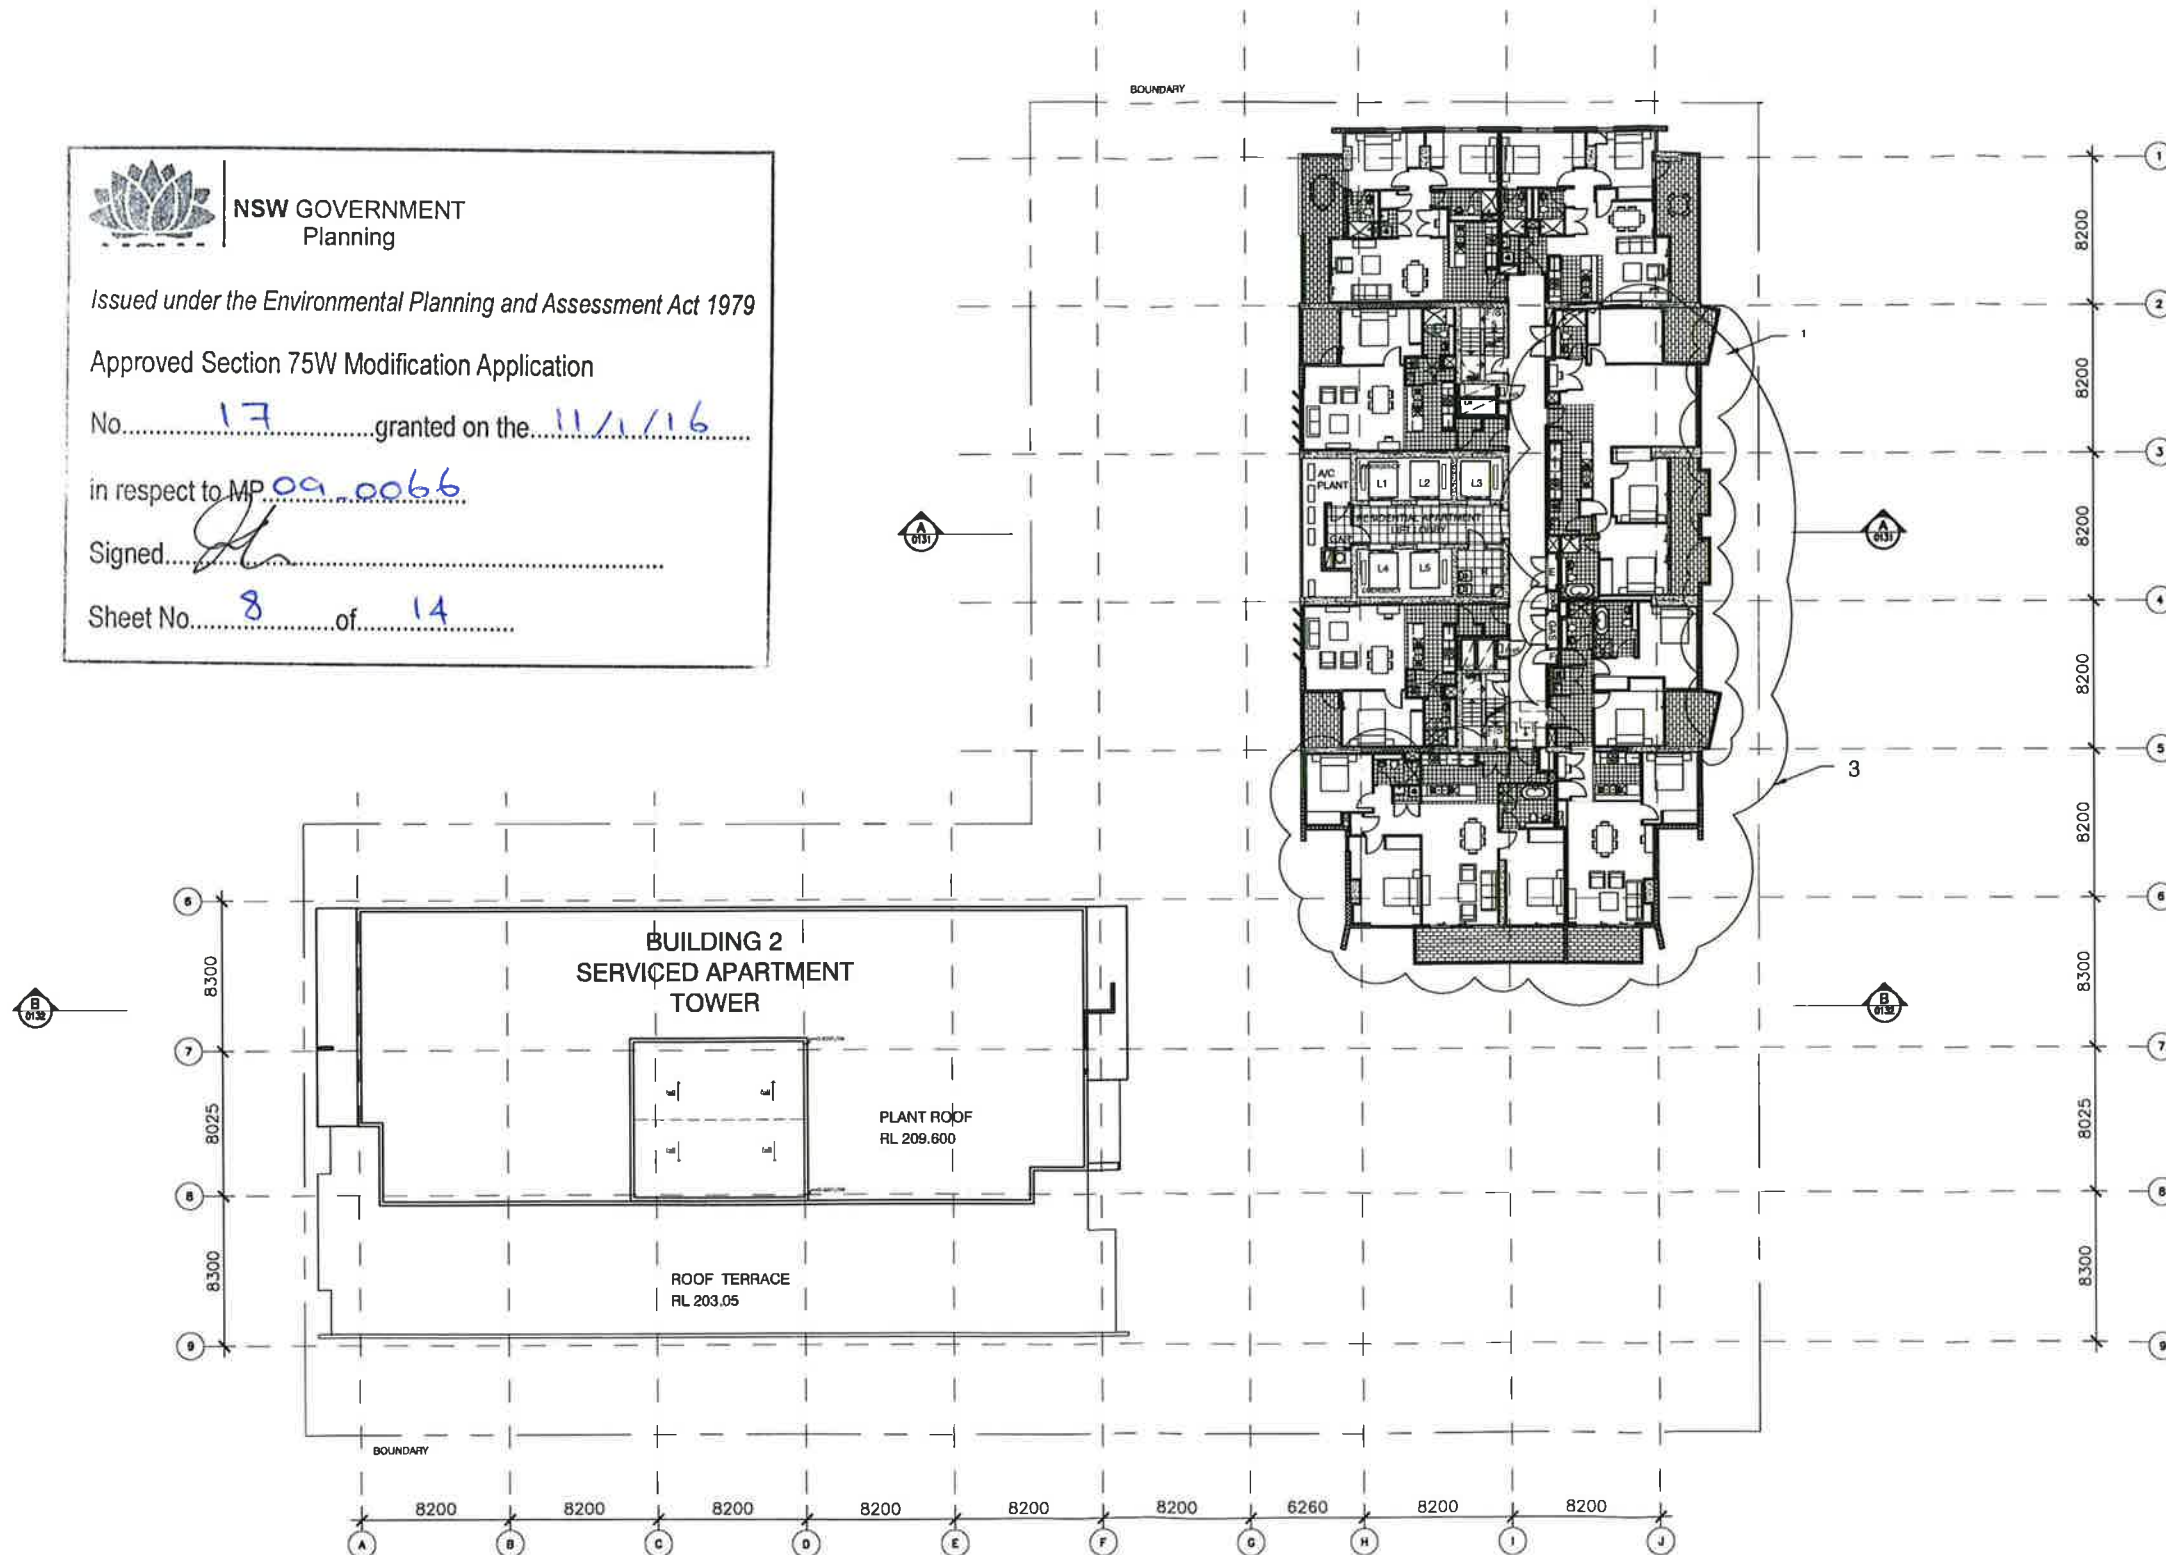

01 SERVICED APARTMENT LEVEL 34 PLAN
1:200

02 RESIDENTIAL APARTMENTS LEVEL 34,36 PLAN
1:200

Revisions

G	SECTION 75W SUBMISSION	10.2015
F	SECTION 75W SUBMISSION	19.06.2014
E	Revised Modification 8	02.12.2013
D	SECTION 75W SUBMISSION	05.2013
C	SECTION 75W SUBMISSION	1.2012
B	EA SUBMISSION	18.12.09
A	submitted for Test of adequacy	09.11.09

Do not scale from drawings. Verify all dimensions on site before commencing work. Copying or the reproduction of this drawing is strictly prohibited without the consent of PTW Architects P/L.

Client
Meriton Group
Level 11 Meriton Tower
528 Kent St.
Sydney NSW 2000

Architect
PTW Architects
Level 13, 9 Castlereagh St
Sydney NSW Australia 2000
T 612 9232 5877
F 612 9221 4139
www.ptw.com.au

PTW

Contractor

Consultants

Planner
Structural
Services
Landscape
Acoustics
Traffic

MERITON THOMAS STREET

Thomas Street/ Albert Avenue
Chatswood NSW 2067

Project No. 212007
Scale: 1:200@A1:1:400@A3
Date: 26/4/2012
Drawn: DH
Checked: EA
Approved: SP

LEVEL 34,36 PLAN

A-0110 G
SECTION 75W SUBMISSION

LEGEND

- 1 LOUVER REMOVED
3 3 BEDROOM APARTMENTS AS APPROVED



NSW GOVERNMENT
Planning

Issued under the Environmental Planning and Assessment Act 1979


Approved Section 75W Modification Application

No. 17 granted on the 11/1/16

in respect to MP 09-0066

Signed [Signature]

Sheet No. 9 of 14

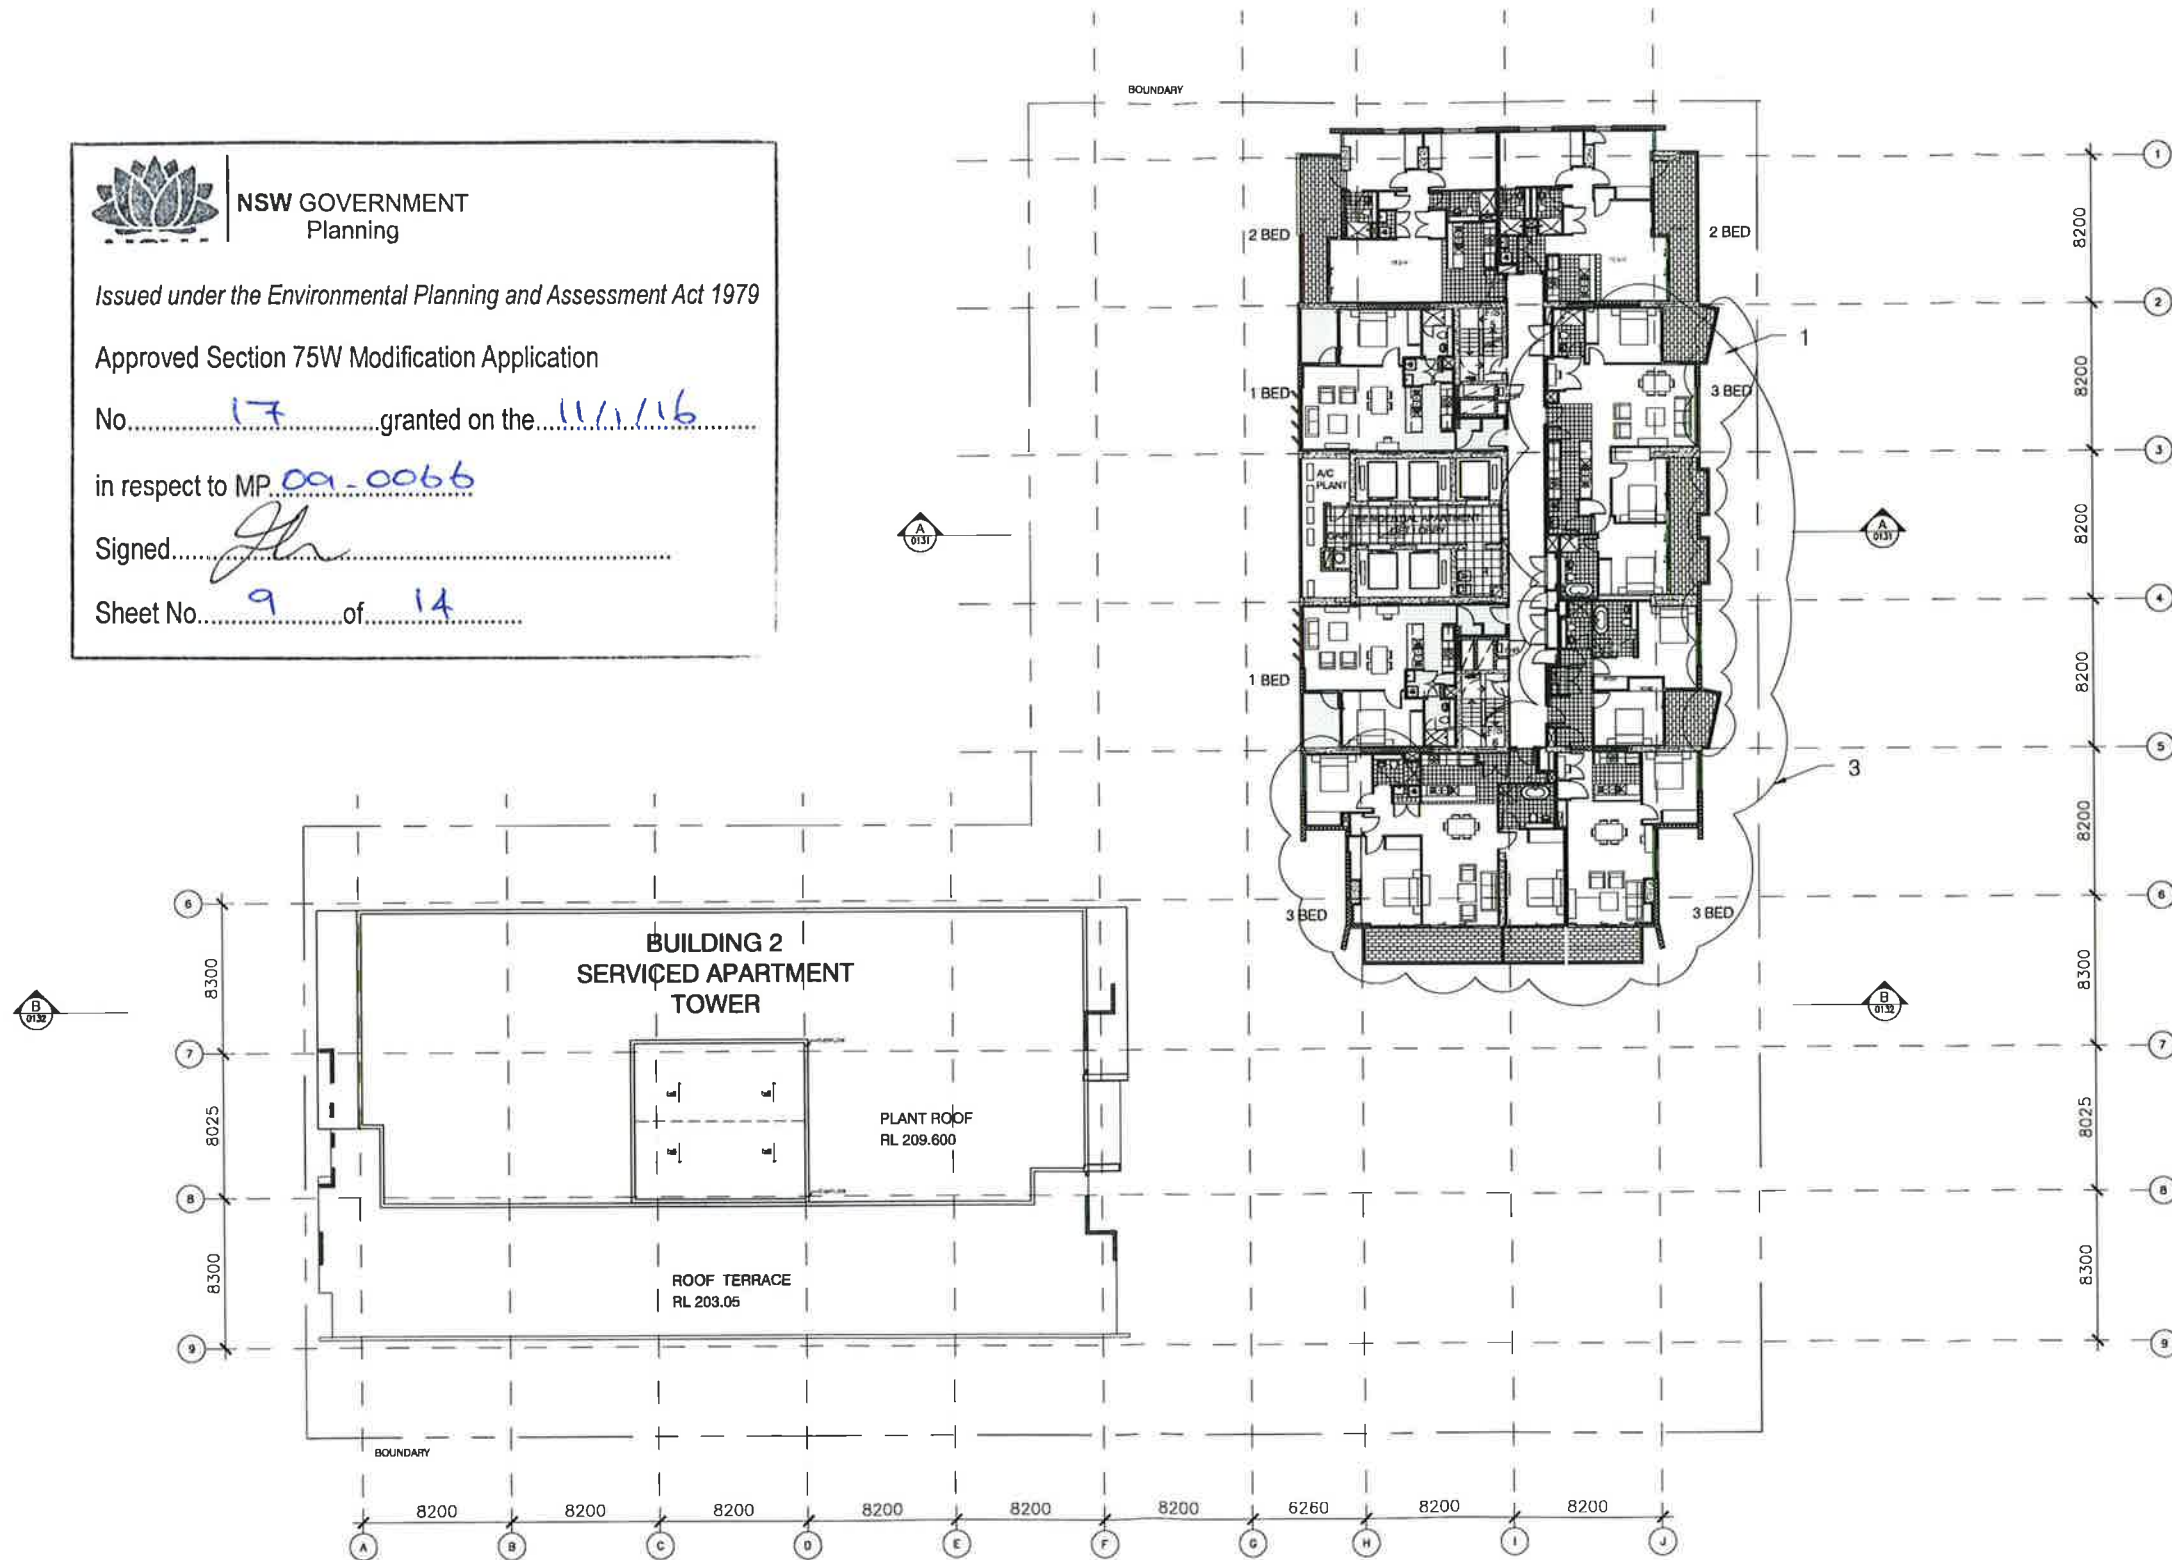

01 SERVICED APARTMENT LEVEL 34 PLAN
1:200

02 RESIDENTIAL APARTMENTS LEVEL 35 PLAN
1:200

Revisions

G SECTION 75W SUBMISSION	10.2015
F SECTION 75W SUBMISSION	19.06.2014
E Planning Modification #	02.12.2013
D S75W Modification #	05.2013
C Section 75W Submission	11.2012
B EA Submission	18.12.09
A submitted for Test of adequacy	09.11.09

Do not scale from drawings. Verify all dimensions on site before commencing work. Copying or the reproduction of this drawing is strictly prohibited without the consent of PTW Architects P/L.

Client
Meriton Group
Level 17 Meriton Tower
578 Kent St
Sydney NSW 2002

Architect
PTW Architects
Level 13, 9 Castlereagh St
Sydney NSW Australia 2000
T 612 9232 5877
F 612 9221 4139
www.ptw.com.au

PTW

Contractor

Consultants

Planner
Structural
Services
Landscape
Acoustics
Traffic

MERITON THOMAS STREET

Thomas Street/ Albert Avenue
Chatswood NSW 2067

Project No. 212007
Scale: 1:200@A1;1:400@A3
Date: 25/4/2012
Drawn: DH
Checked: EA
Approved: SP



LEVEL 35 PLAN

A-0110A G
SECTION 75W SUBMISSION

LEGEND

1 LOUVRE DELETED FROM LEVEL 20 AND UP



NSW GOVERNMENT
Planning

Issued under the Environmental Planning and Assessment Act 1979

Approved Section 75W Modification Application

No. 17 granted on the 11/1/16


in respect to MP 09-0066

Signed Jh

Sheet No. 10 of 14

ROOF LEVEL
RL 225.35
LEVEL 38
RL 222.25
LEVEL 37
RL 219.05
LEVEL 36
RL 215.85
LEVEL 35
RL 212.65
LEVEL 34
RL 209.45
LEVEL 33
RL 206.25
LEVEL 32
RL 203.05
LEVEL 31
RL 199.85
LEVEL 30
RL 196.65
LEVEL 29
RL 193.45
LEVEL 28
RL 190.25
LEVEL 27
RL 187.05
LEVEL 26
RL 183.85
LEVEL 25
RL 180.65
LEVEL 24
RL 177.45
LEVEL 23
RL 174.25
LEVEL 22
RL 171.05
LEVEL 21
RL 167.85
LEVEL 20
RL 164.65
LEVEL 19
RL 161.45
LEVEL 18
RL 158.25
LEVEL 17
RL 155.05
LEVEL 16
RL 151.85
LEVEL 15
RL 148.65
LEVEL 14
RL 145.45
LEVEL 13
RL 142.25
LEVEL 12
RL 139.05
LEVEL 11
RL 135.85
LEVEL 10
RL 132.65
LEVEL 9
RL 129.45
LEVEL 8
RL 126.25
LEVEL 7
RL 123.05
LEVEL 6
RL 119.85
LEVEL 5
RL 116.65
LEVEL 4
RL 113.45
LEVEL 3
RL 110.25
LEVEL 2
RL 107.05
LEVEL 1
RL 103.85
GROUND MEZZ
RL 100.65
GROUND LEVEL
RIGHT OF WAY
RL 99.30

PROPOSED HEIGHT
RL 208.55
LEVEL 39
RL 205.35
LEVEL 32
RL 202.15
LEVEL 31
RL 198.95
LEVEL 30
RL 195.75
LEVEL 29
RL 192.55
LEVEL 28
RL 189.35
LEVEL 27
RL 186.15
LEVEL 26
RL 182.95
LEVEL 25
RL 179.75
LEVEL 24
RL 176.55
LEVEL 23
RL 173.35
LEVEL 22
RL 170.15
LEVEL 21
RL 166.95
LEVEL 20
RL 163.75
LEVEL 19
RL 160.55
LEVEL 18
RL 157.35
LEVEL 17
RL 154.15
LEVEL 16
RL 150.95
LEVEL 15
RL 147.75
LEVEL 14
RL 144.55
LEVEL 13
RL 141.35
LEVEL 12
RL 138.15
LEVEL 11
RL 134.95
LEVEL 10
RL 131.75
LEVEL 9
RL 128.55
LEVEL 8
RL 125.35
LEVEL 7
RL 122.15
LEVEL 6
RL 118.95
LEVEL 5
RL 115.75
LEVEL 4
RL 112.55
LEVEL 3
RL 109.35
LEVEL 2
RL 106.15
LEVEL 1
RL 102.95
GROUND LEVEL
RL 100.65
LOADING DOCK
RL 98.40

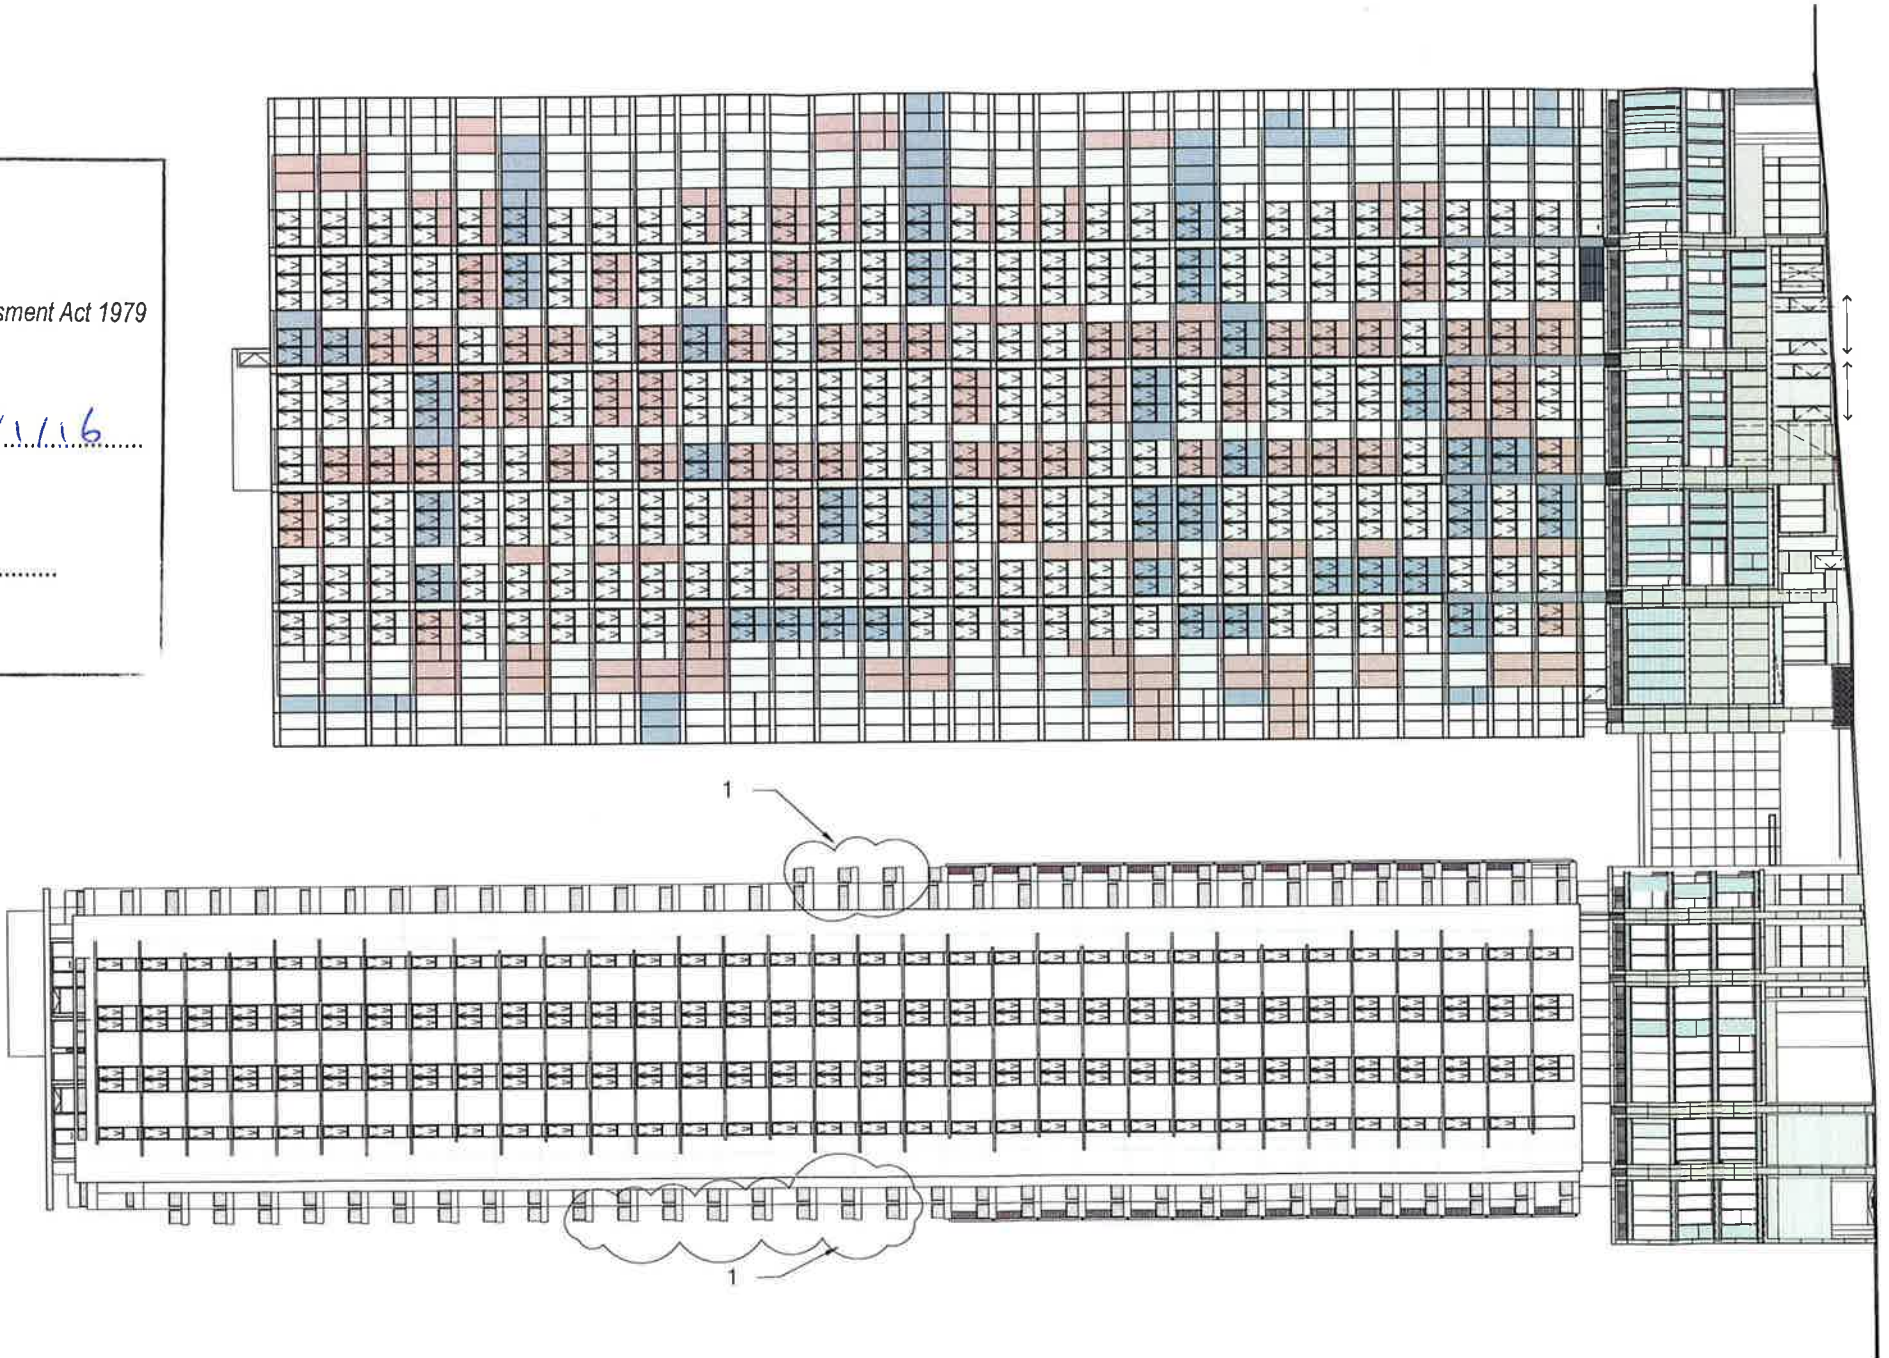

BUILDING 2

BUILDING 1

1 ELEVATION-NORTH
1:250

Revisions

K SECTION 75W	2015
J SECTION 75W MODIFICATION 13 & 14 COMBINED	01/2015
H SECTION 75W NOTE ADDED	24/10/2014
G SECTION 75W	22/09/2014
F SECTION 75W SUBMISSION	19/06/2014
E Revised Modification 6	02/12/2013
D S75W Modification 6	06/2013
C Section 75W Submission	11/2012
B EA Submission	18/12/09
A submitted for Test of adequacy	09/11/09

Do not scale from drawings. Verify all dimensions on site before commencing work. Copying or the reproduction of this drawing is strictly prohibited without the consent of PTW Architects P/L.

Client:
Meriton Group
Level 11 Meriton Tower
329 Kent St
Sydney NSW 2000

Architect
PTW Architects
Level 13, 9 Castlereagh St
Sydney NSW Australia 2000
T 612 9232 5877
F 612 9221 4139
www.ptw.com.au

Contractor

Consultants

Planner
Structural
Services
Landscape
Acoustics
Traffic

MERITON THOMAS STREET

Thomas Street/ Albert Avenue
Chatswood NSW 2067


Project No: 212007
Scale: 1:250@A1;1:500@A3
Date: 10/9/2009
Drawn: AL/LR
Checked: EA
Approved: SP

NORTH ELEVATION

A-0121 K
SECTION 75W SUBMISSION

LEGEND

1 LOUVRE DELETED FROM LEVEL 20 AND UP

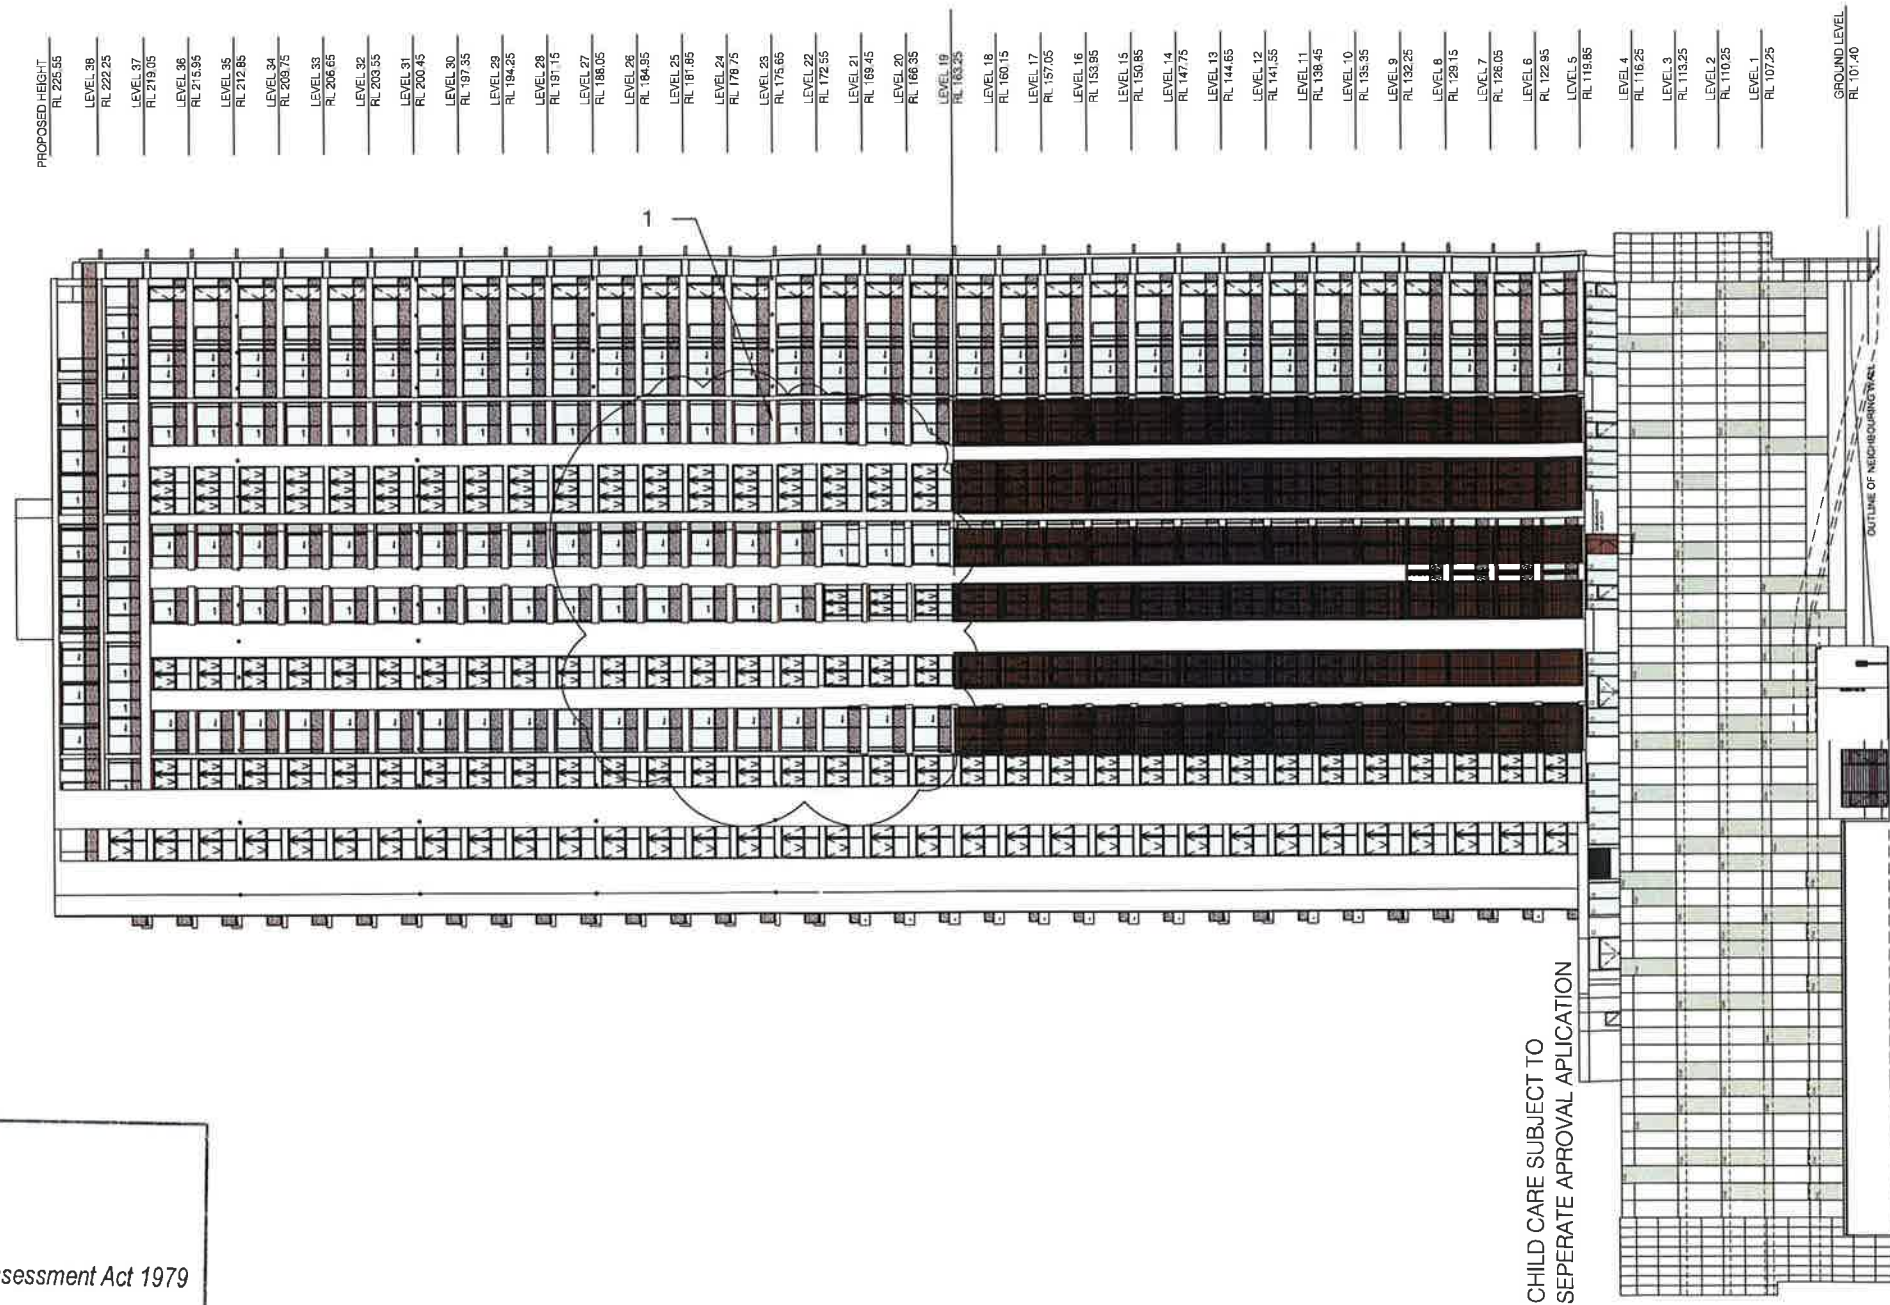

NSW GOVERNMENT
Planning

Issued under the Environmental Planning and Assessment Act 1979

Approved Section 75W Modification Application

No. 17 granted on the 11/1/16

in respect to MP 99-0066

Signed [Signature]

Sheet No. 11 of 14

1 BUILDING 1 ELEVATION-EAST
1:250

Revisions

G SECTION 75W SUBMISSION	10.2015
F SECTION 75W SUBMISSION	19.06.2014
E Revised Modification 6	02.12.2013
D 75W Modification 6	05.2013
C Section 75W Submission	11.2012
B EA Submission	18.12.09
A submitted for Test of adequacy	09.11.09

Do not scale from drawings. Verify all dimensions on site before commencing work. Copying or the reproduction of this drawing is strictly prohibited without the consent of PTW Architects P/L.

Client
Meriton Group
Level 11 Meriton Tower
523 Kent St
Sydney NSW 2000

Architect
PTW Architects
Level 13, 9 Castlereagh St
Sydney NSW Australia 2000
T 612 9232 5877
F 612 9221 4139
www.ptw.com.au

Contractor

Consultants

Planner
Structural
Services
Landscape
Acoustics
Traffic


MERITON THOMAS STREET
Thomas Street/ Albert Avenue
Chatswood NSW 2067

Project No. 212007
Scale: 1:250@A1:1:500@A3
Date: 10/9/2009
Drawn: AL/KP
Checked: EA
Approved: SP

BUILDING 1
ELEVATION - EAST
A-0123 G
SECTION 75W SUBMISSION

LEGEND

1 LOUVRE DELETED FROM LEVEL 20 AND UP

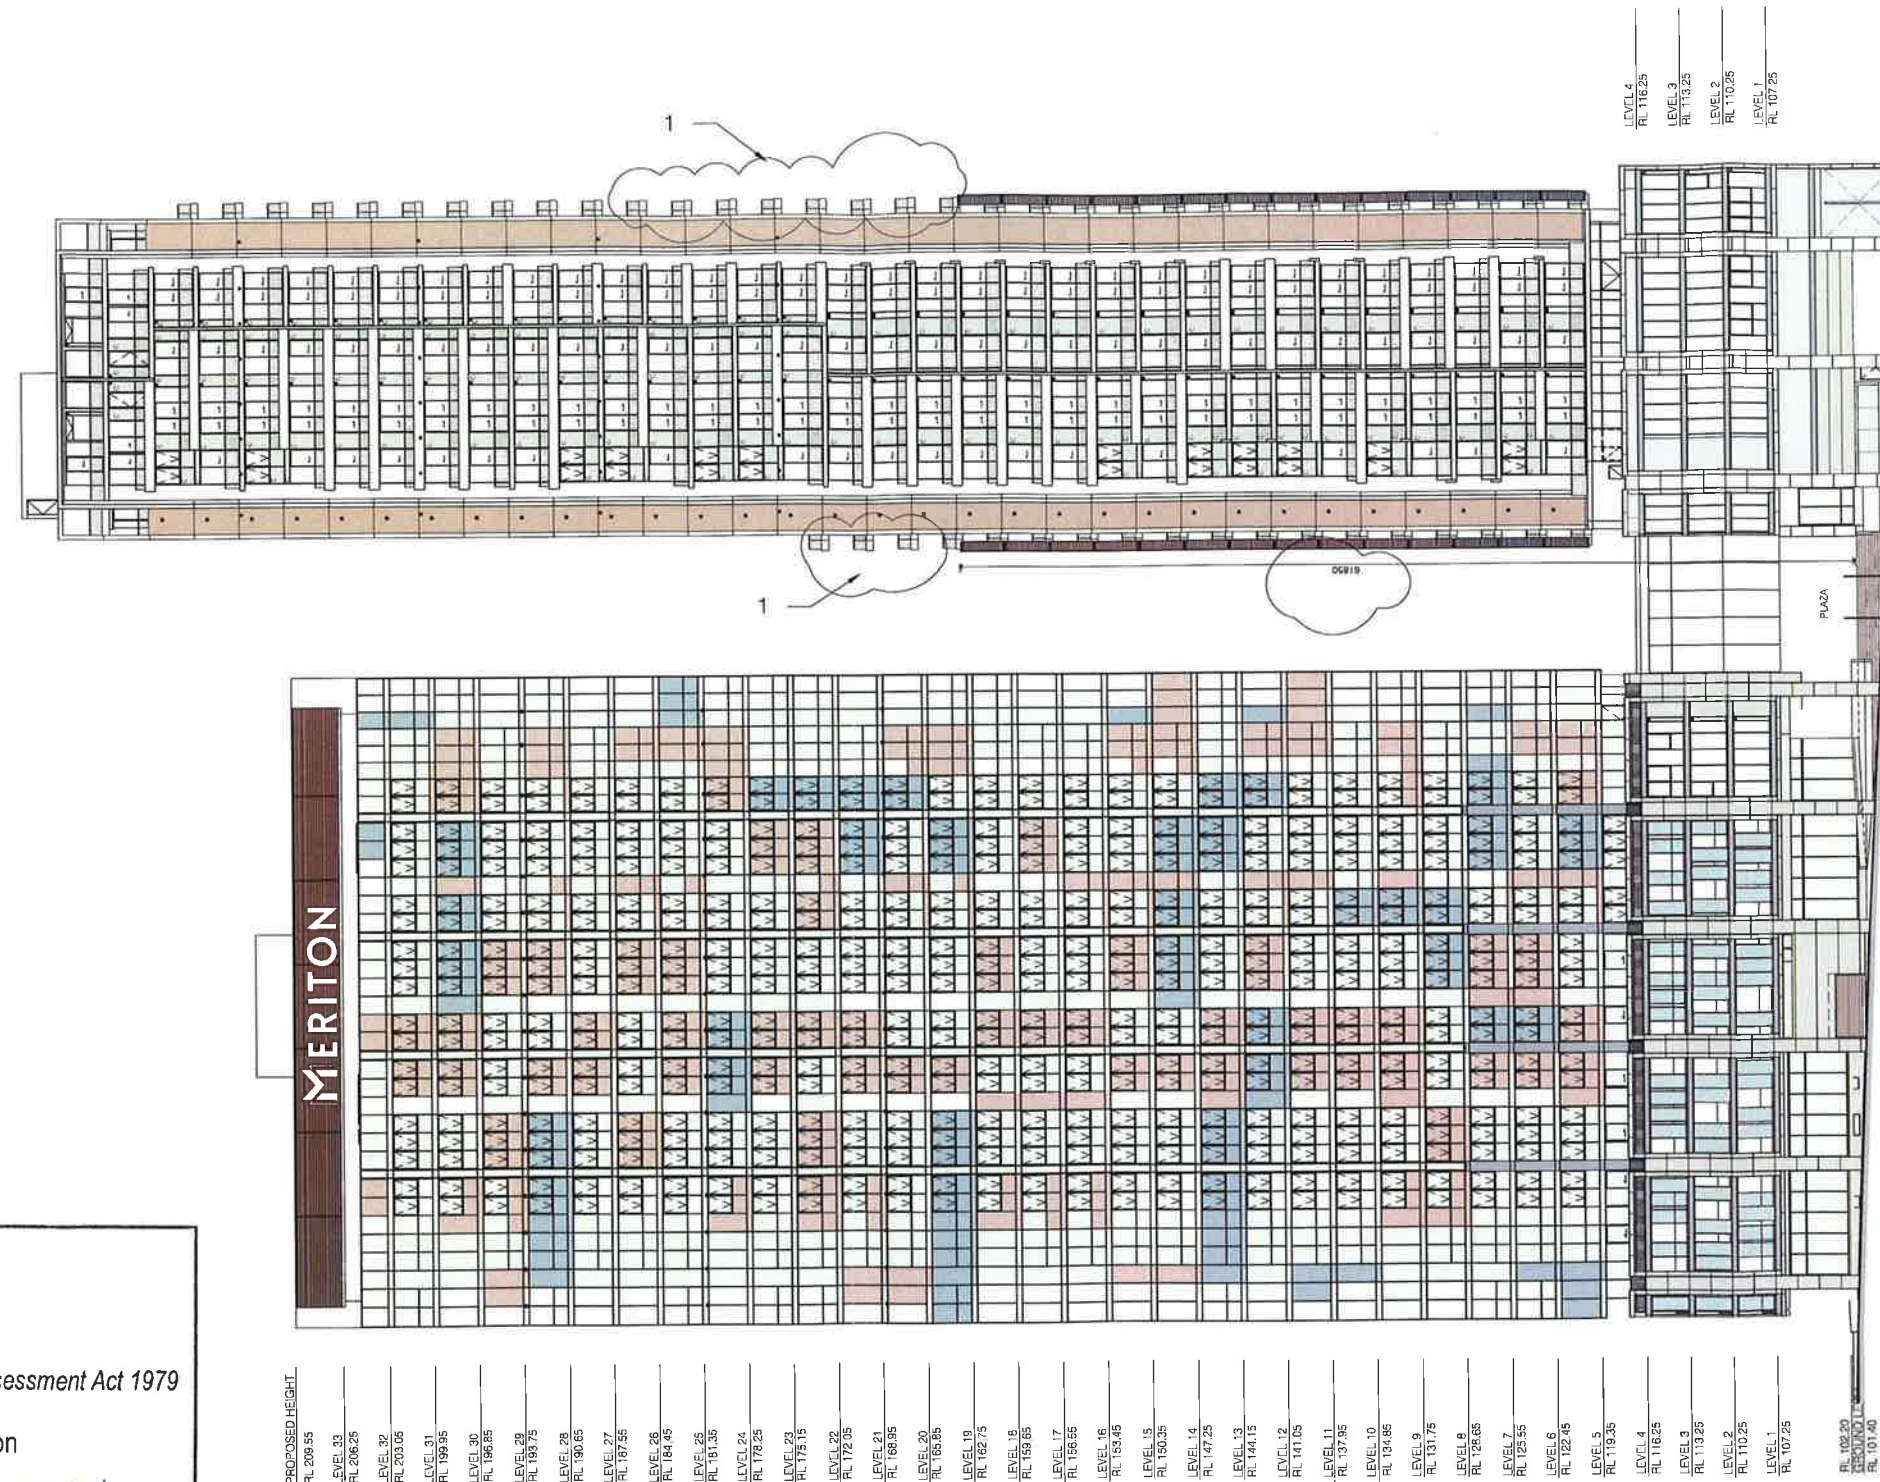

BUILDING 1

BUILDING 2
1 ELEVATION - SOUTH
1:250

Revisions

K SECTION 75W	01.2015
J SECTION 75W MODIFICATION 13 & 14 COMBINED	01.2015
I SECTION 75W NOTE ADDED	24.10.2014
G SECTION 75W	22.09.2014
F SECTION 75W SUBMISSION	19.08.2014
E Revised Modification 6	02.12.2013
D 575W Modification 6	05.2013
C Section 75W Submission	11.2012
B EA Submission	18.12.09
A submitted for Test of adequacy	09.11.09

Do not scale from drawings. Verify all dimensions on site before commencing work. Copying or the reproduction of this drawing is strictly prohibited without the consent of PTW Architects P/L.

Client
Meriton Group
Level 11, Meriton Tower,
555 Kent St
Sydney NSW 2000

Architect
PTW Architects
Level 13, 9 Castlereagh St
Sydney NSW Australia 2000
T 612 9232 5877
F 612 9221 4139
www.ptw.com.au

Contractor

Consultants

Planner
Structural
Services
Landscape
Acoustics
Traffic

MERITON THOMAS STREET
Thomas Street/ Albert Avenue
Chatswood NSW 2067

Project No. 212007
Scale: 1:250@A1; 1:500@A3
Date: 10/8/2009
Drawn AL/LR
Checked EA
Approved SP

SOUTH ELEVATION

A-0122 K
SECTION 75W SUBMISSION



NSW GOVERNMENT
Planning

Issued under the Environmental Planning and Assessment Act 1979

Approved Section 75W Modification Application

No. 17 granted on the 11/11/16


in respect to MP 09-0066

Signed [Signature]


Sheet No. 12 of 14

LEGEND

1 LOUVRE DELETED FROM LEVEL 20 AND UP

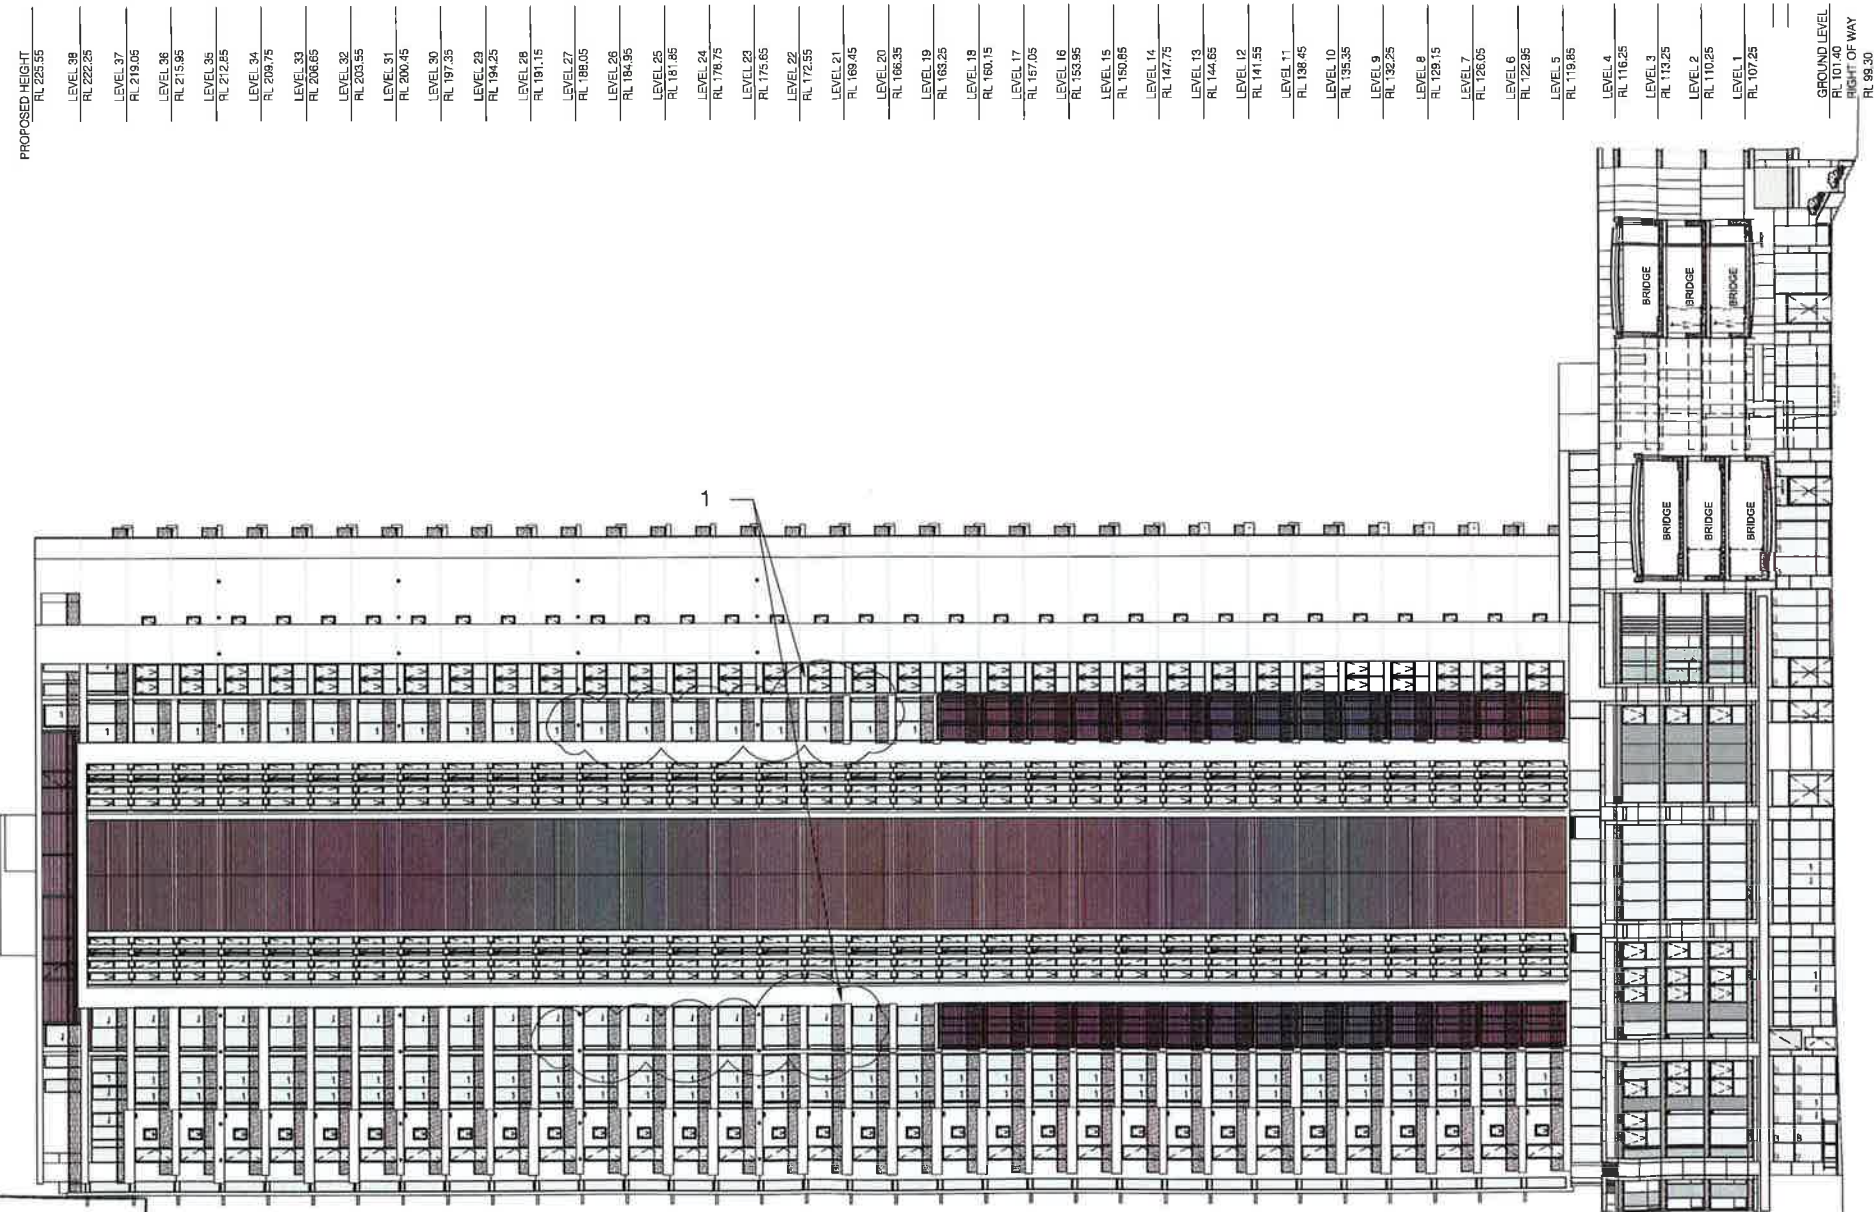

PROPOSED HEIGHT	RL 225.55
LEVEL 38	RL 222.25
LEVEL 37	RL 219.05
LEVEL 36	RL 215.85
LEVEL 35	RL 212.65
LEVEL 34	RL 209.45
LEVEL 33	RL 206.25
LEVEL 32	RL 203.05
LEVEL 31	RL 199.85
LEVEL 30	RL 196.65
LEVEL 29	RL 193.45
LEVEL 28	RL 190.25
LEVEL 27	RL 187.05
LEVEL 26	RL 183.85
LEVEL 25	RL 180.65
LEVEL 24	RL 177.45
LEVEL 23	RL 174.25
LEVEL 22	RL 171.05
LEVEL 21	RL 167.85
LEVEL 20	RL 164.65
LEVEL 19	RL 161.45
LEVEL 18	RL 158.25
LEVEL 17	RL 155.05
LEVEL 16	RL 151.85
LEVEL 15	RL 148.65
LEVEL 14	RL 145.45
LEVEL 13	RL 142.25
LEVEL 12	RL 139.05
LEVEL 11	RL 135.85
LEVEL 10	RL 132.65
LEVEL 9	RL 129.45
LEVEL 8	RL 126.25
LEVEL 7	RL 123.05
LEVEL 6	RL 119.85
LEVEL 5	RL 116.65
LEVEL 4	RL 113.45
LEVEL 3	RL 110.25
LEVEL 2	RL 107.05
LEVEL 1	RL 103.85
GROUND LEVEL	RL 100.65
LEVEL 0	RL 97.45
LEVEL -1	RL 94.25
LEVEL -2	RL 91.05
LEVEL -3	RL 87.85
LEVEL -4	RL 84.65
LEVEL -5	RL 81.45
LEVEL -6	RL 78.25
LEVEL -7	RL 75.05
LEVEL -8	RL 71.85
LEVEL -9	RL 68.65
LEVEL -10	RL 65.45
LEVEL -11	RL 62.25
LEVEL -12	RL 59.05
LEVEL -13	RL 55.85
LEVEL -14	RL 52.65
LEVEL -15	RL 49.45
LEVEL -16	RL 46.25
LEVEL -17	RL 43.05
LEVEL -18	RL 39.85
LEVEL -19	RL 36.65
LEVEL -20	RL 33.45
LEVEL -21	RL 30.25
LEVEL -22	RL 27.05
LEVEL -23	RL 23.85
LEVEL -24	RL 20.65
LEVEL -25	RL 17.45
LEVEL -26	RL 14.25
LEVEL -27	RL 11.05
LEVEL -28	RL 7.85
LEVEL -29	RL 4.65
LEVEL -30	RL 1.45
LEVEL -31	RL -1.75
LEVEL -32	RL -4.95
LEVEL -33	RL -8.15
LEVEL -398	RL -1176.15

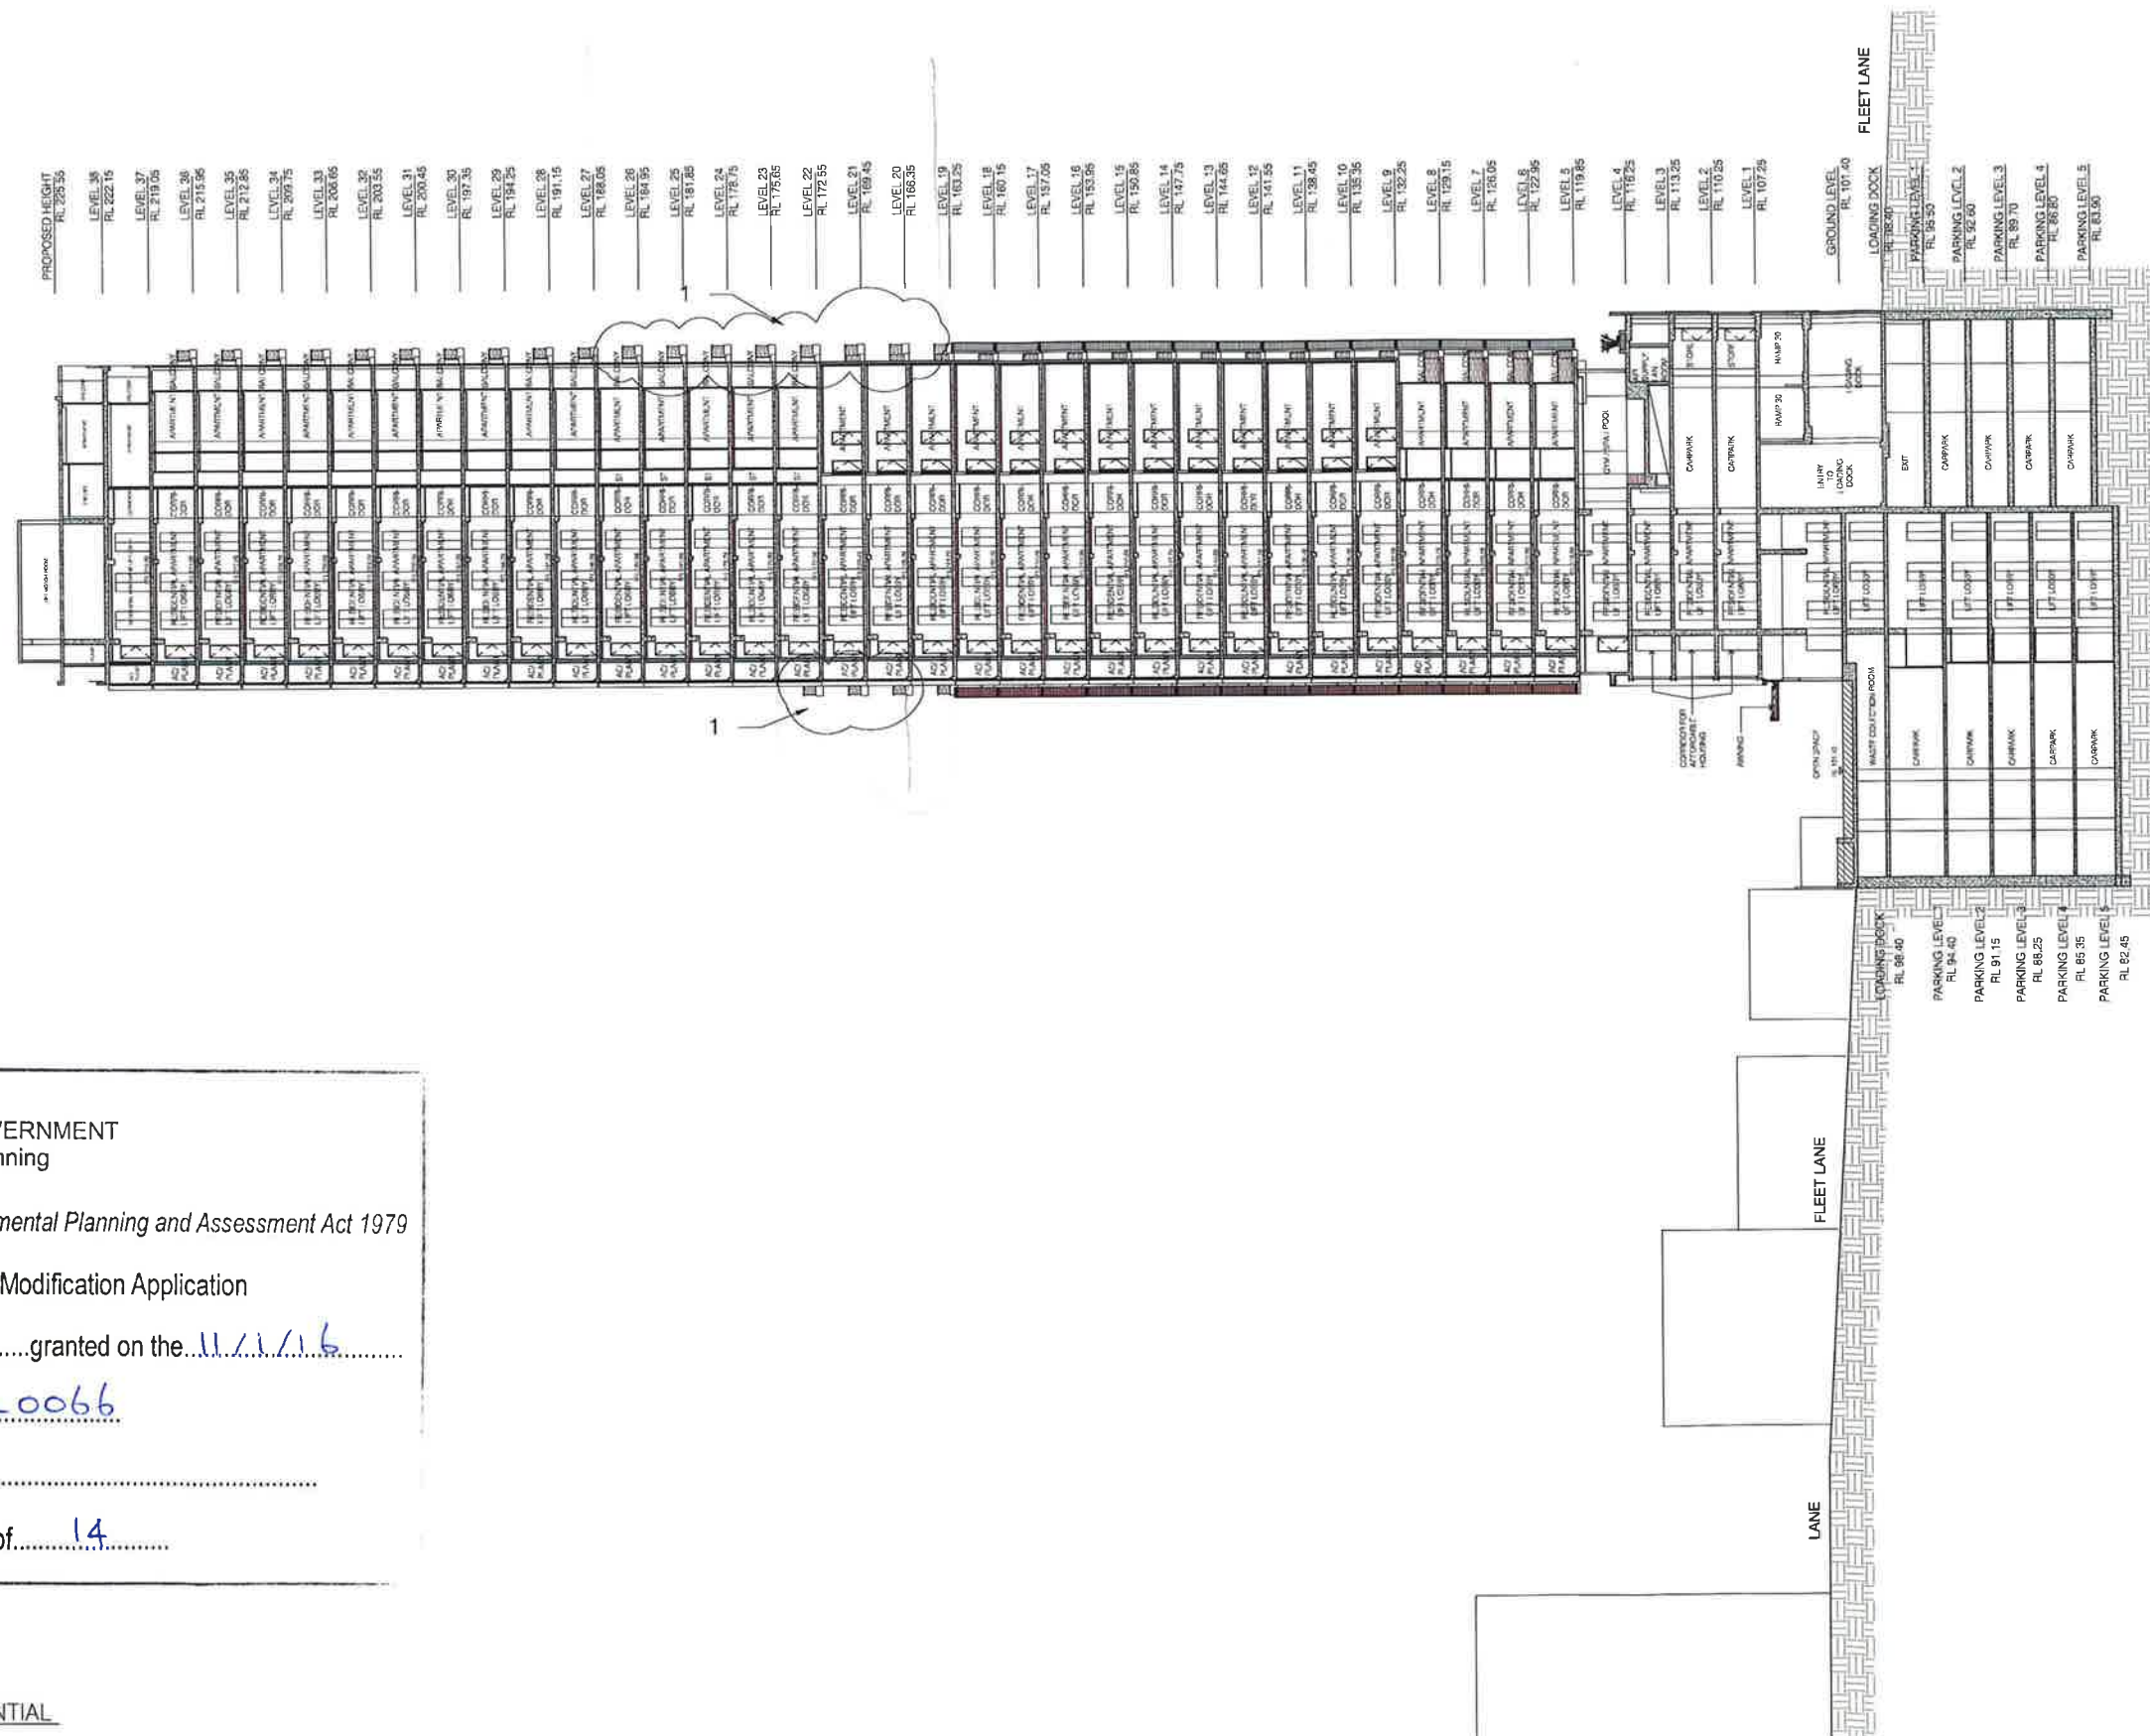NSW GOVERNMENT
Planning

Issued under the Environmental Planning and Assessment Act 1979

Approved Section 75W Modification Application

No. 17 granted on the 11/1/16

in respect to MP 09-0066

Signed.....

Sheet No. 14 of 14

Do not scale from drawings. Verify all dimensions on site before commencing work. Copying or the reproduction of this drawing is strictly prohibited without the consent of PTW Architects P/L.

Client
Merrifon Group
Level 31 Merrifon Tower
820 Kent St
Sydney NSW 2000

Architect
PTW Architects **PTW**

Level 13, 9 Castlereagh St
Sydney NSW Australia 2000
T 612 9232 5877
F 612 9221 4139
www.ptw.com.au

Contractor

Consultants

- Planner
- Structural
- Services
- Landscape
- Acoustics
- Traffic

MERITON THOMAS STREET

Thomas Street/ Albert Avenue
Chatswood NSW 2067

Project No.	212007
Scale:	1:250@A1;1:500@A3
Date:	10/9/2009
Drawn	AL/KP
Checked	EA
Approved	SP

SECTION - BUILDING 1
(RESIDENTIAL)

A-0131 G
SECTION 75W SUBMISSION