


LEGEND

2. CHANGE OF USE FROM COMMERCIAL TO SERVICED APARTMENTS - SK-006c
9. GROUND FLOOR TO SERVICED APARTMENT REDESIGNED
15. BUILDING OUTLINE EXTENDED
19. PUBLIC LIFT & STAIR RELOCATED
21. CAR PARK E/A ADDED
27. AWNING RELOCATED & REDESIGNED FROM GLAZED TO COMPOSITE PANEL CLAD
28. AWNING DELETED
29. RETAIL DELETED
30. PLANT ROOM DELETED
32. GLASS CANOPY REDUCED AND REDESIGNED
33. RESIDENTIAL FLOOR ADDED
35. PRIVACY SCREENS TO LEVEL 3-5 AS PER SK-001 AND TO LEVELS 3-18 AS PER SK-010
36. FLOOR PLATE REDUCED
40. EA APPROVED COMMERCIAL BUILDING ENVELOPE
42. PLANT ROOM REDUCED
49. OUTLINE OF TOWER EA APPROVED OUTLINE OF RESIDENTIAL TOWER
50. EA APPROVED HEIGHT SERVICED APARTMENT RL197.2
RESIDENTIAL TOWER RL 199.9
51. CONCRETE ROOF OVER CHILDCARE

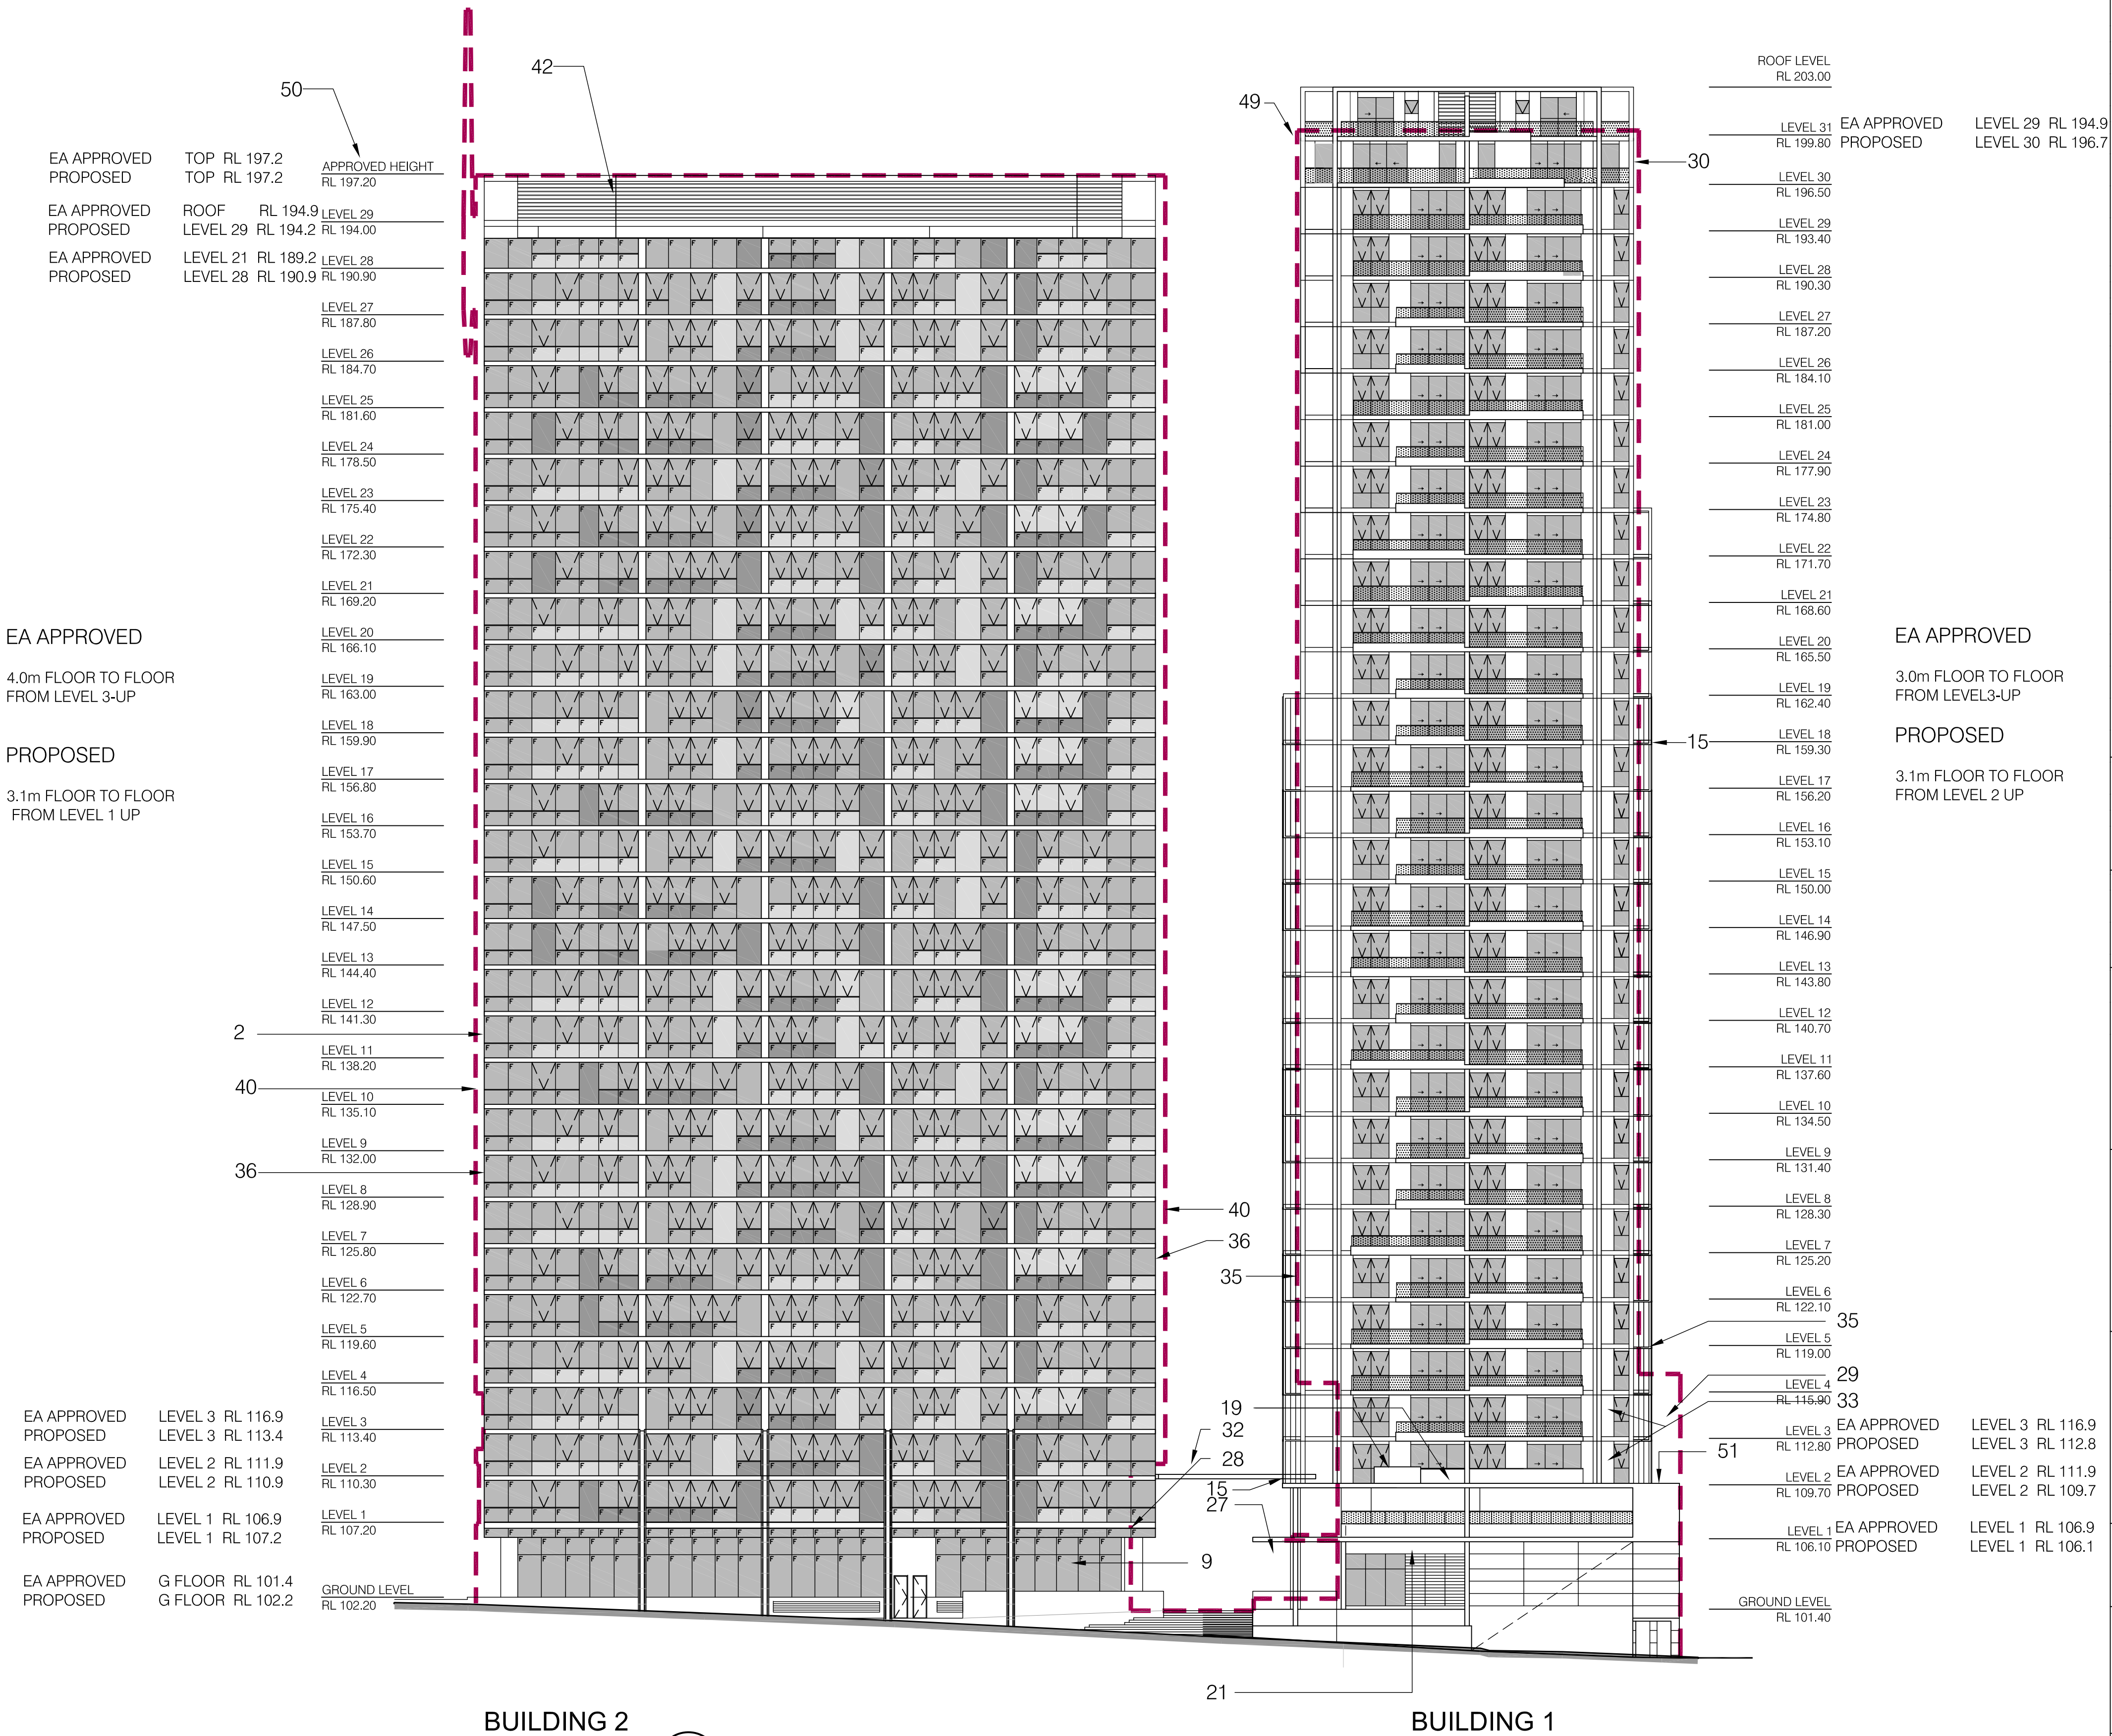

1 ELEVATION—SOUTH
1:250

Revisions	
C Section 75W Submission	19.07.12
B EA Submission	18.12.09
A submitted for Test of adequacy	09.11.09
Do not scale from drawings. Verify all dimensions on site before commencing work. Copying or the reproduction of this drawing is strictly prohibited without the consent of PTW Architects P/L.	
Client Meriton Group Level 11 Meriton Tower, 528 Kent St, Sydney NSW 2000	
Architect PTW Architects PTW Level 13, 9 Castlereagh St Sydney NSW Australia 2000 T 612 9232 5877 F 612 9221 4139 www.ptw.com.au	
Contractor	
Consultants Planner - Structural - Services - Landscape - Acoustics - Traffic -	
MERITON THOMAS STREET Thomas Street/ Albert Avenue Chatswood NSW 2067	
Project No. 212007 Scale: 1:250@A1;1:500@A3 Date: 10/9/2009 Drawn: AL/LR Checked: EA Approved: SP	
SOUTH ELEVATION A-0122 C SECTION 75 W SUBMISSION	