



NSW GOVERNMENT
Planning

Issued under the Environmental Planning and Assessment Act 1979

Approved Application No. **MP 09-0066**

granted on the **28/9/10**

Signed **[Signature]**

Sheet No. **4 of 28**

B EA Submission 18.12.09
A Submitted for Test of Adequacy 09.11.09

Do not scale from drawings. Verify all dimensions on site before commencing work. Copying or the reproduction of this drawing is strictly prohibited without the consent of PTW Architects P/L.

Client
Welles Thomas Pty Ltd
Suite 22, Level 4
12 Thomas Street
Chatswood NSW 2067

Architect
PTW
PTW Architects
Level 17, 9 Castlereagh St
Sydney NSW Australia 2000
T 612 9232 5877
F 612 9221 4139
www.ptw.com.au

Contractor


Consultants
Planner: JBA Planning
Structural: Birzulis Associates
Services: George Flinch Pty. Ltd
Landscape: Site Image
Acoustics: Acoustic Logic
Traffic: TTPA

WELLES THOMAS PLAZA
Thomas Street/ Albert Avenue
Chatswood NSW 2067

Project No. 209039
Scale: 1:200 @ A1:1:400 @ A3
Date: 10/9/2009
Drawn: DH
Checked: -
Approved: -

GROUND FLOOR PLAN

A-0100 /B
PRELIMINARY

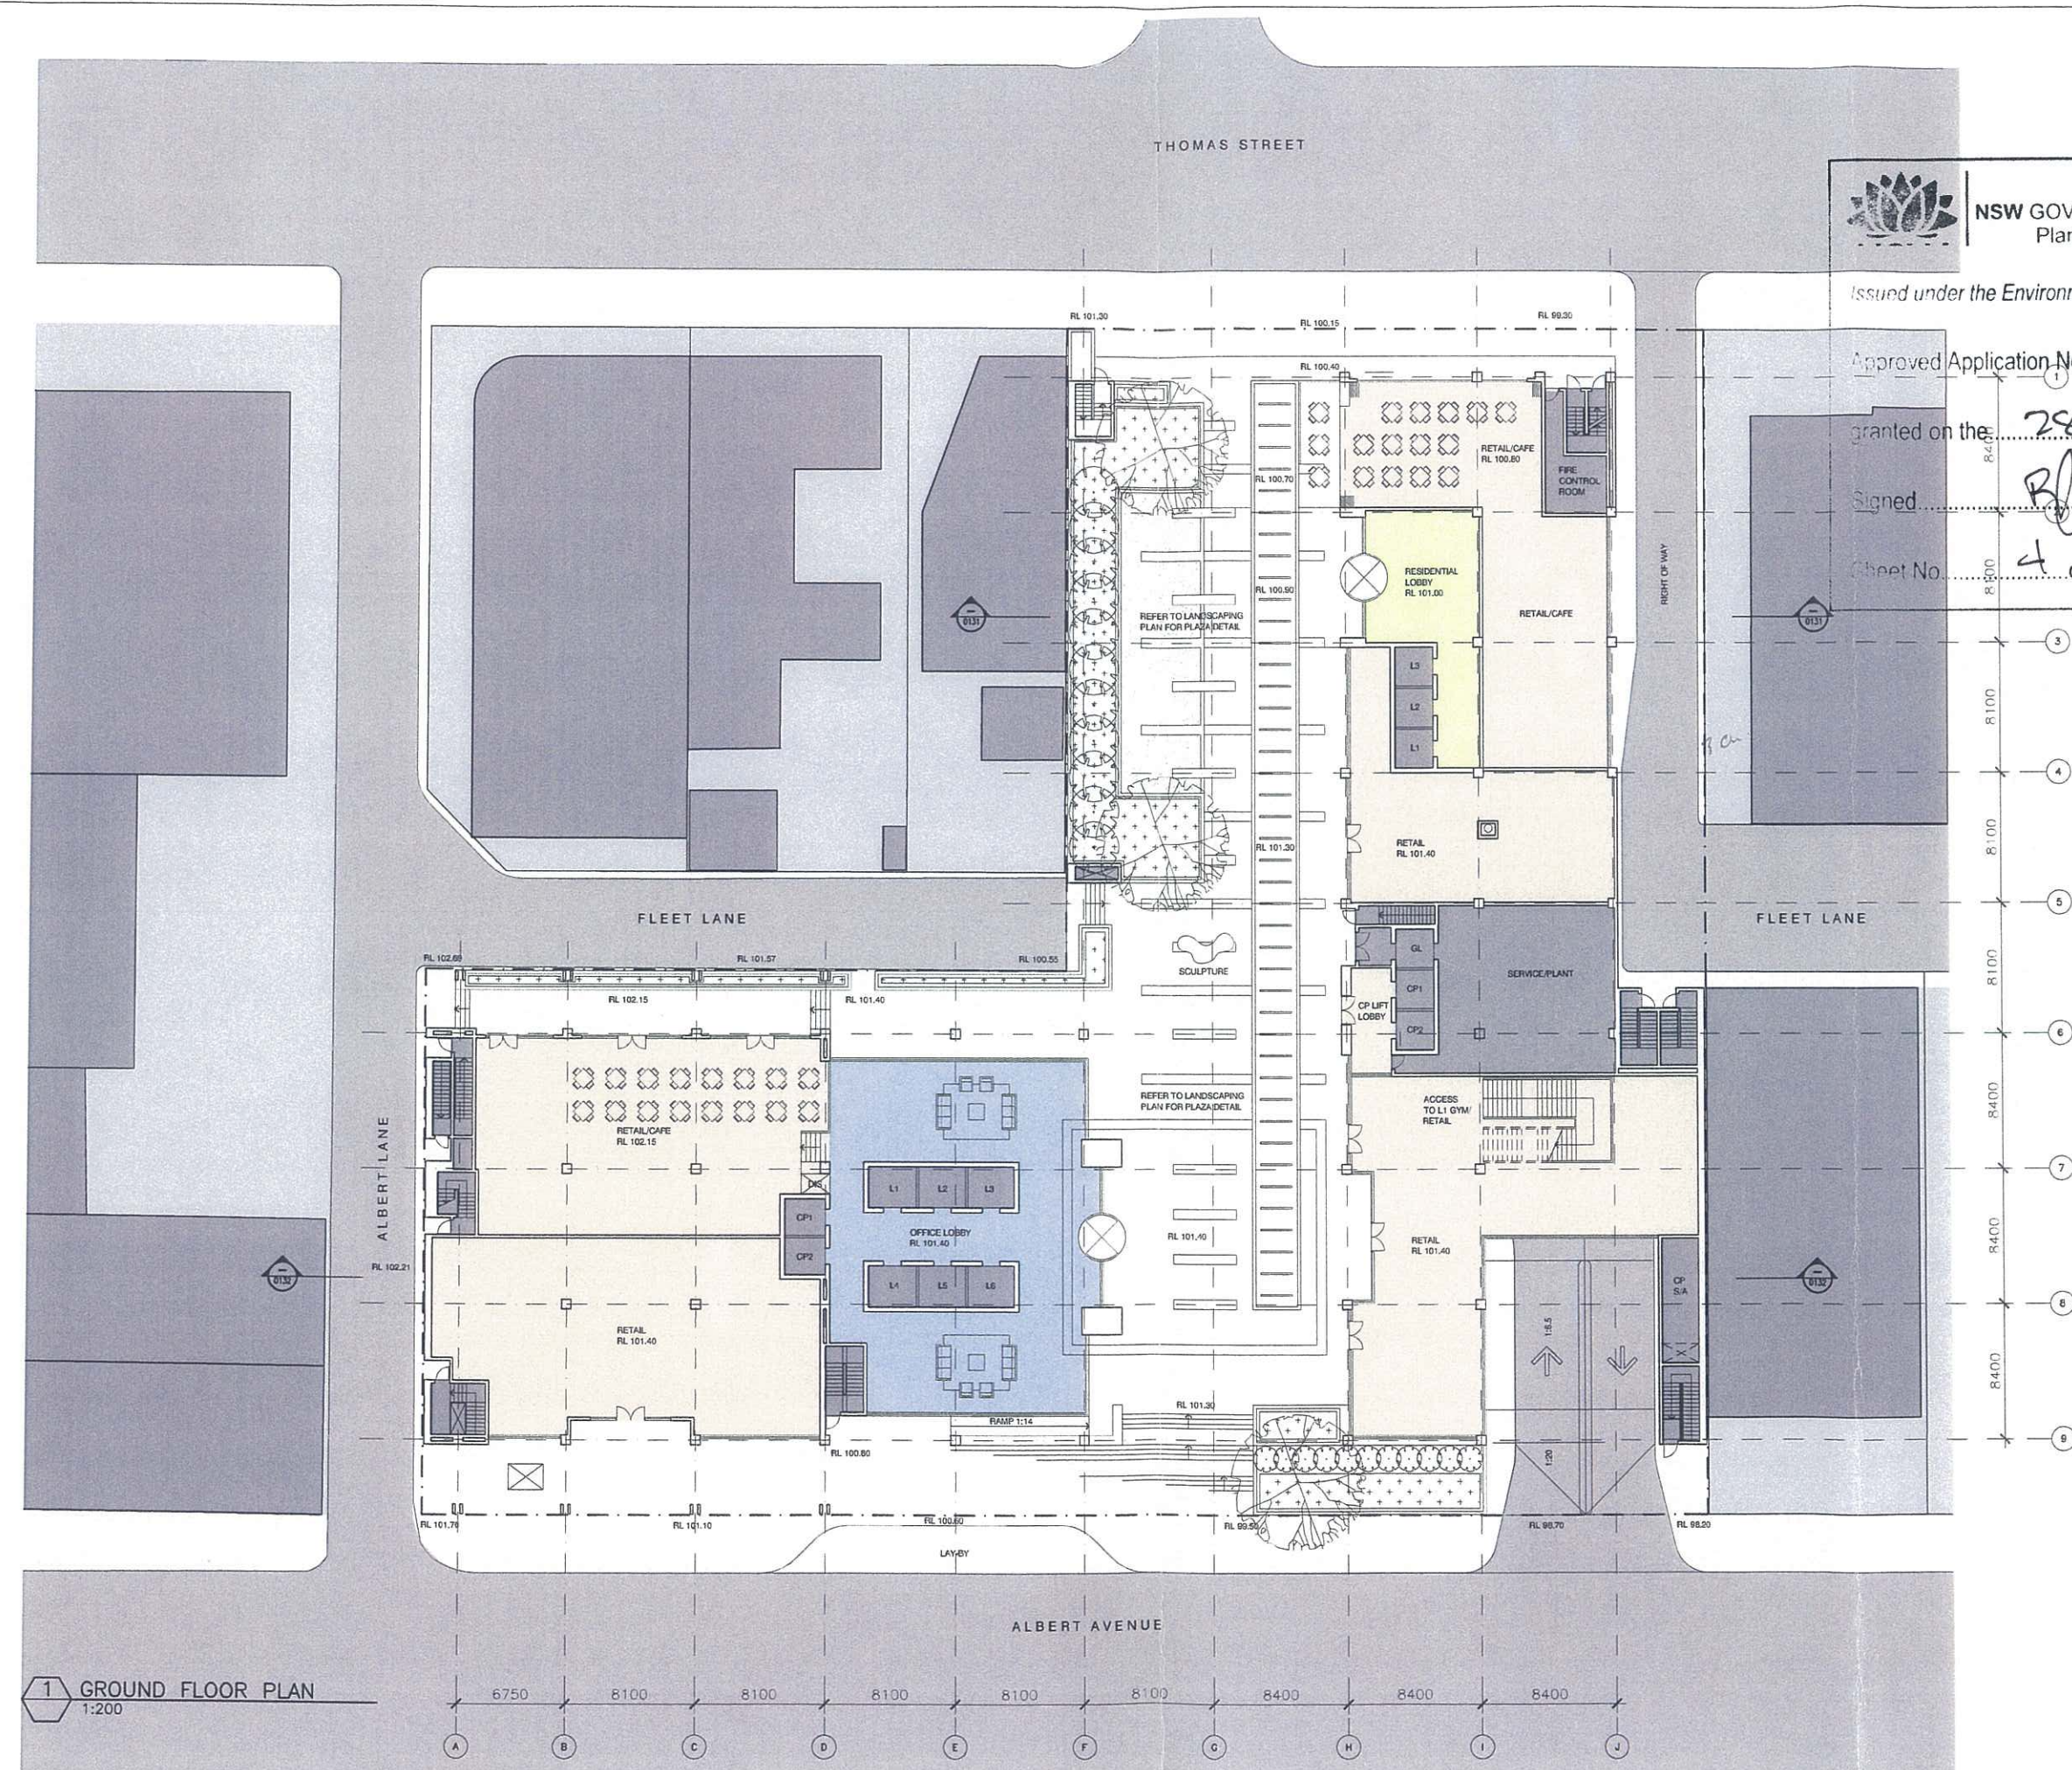

1 GROUND FLOOR PLAN
1:200