


01 SOUTH ELEVATION
1:1000

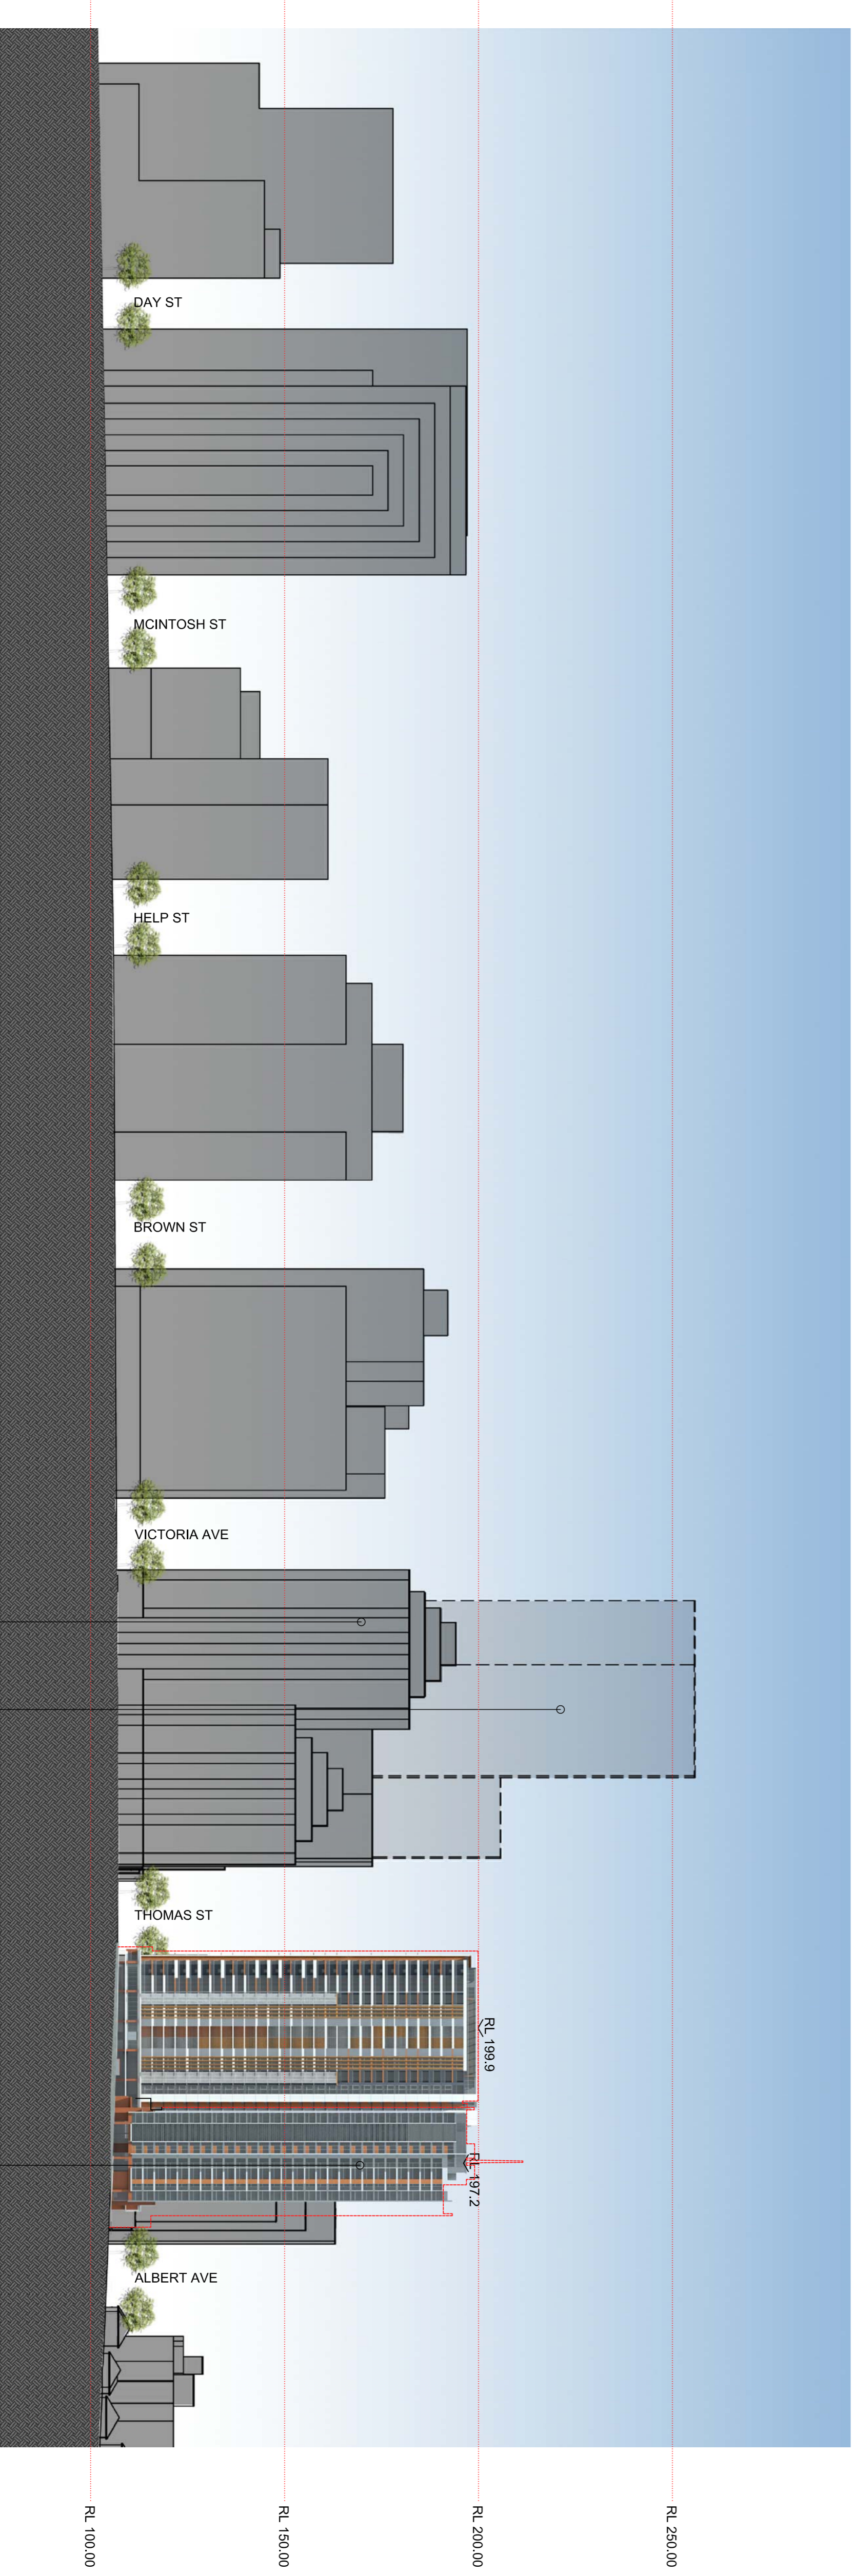

01 WEST ELEVATION
1:1000

C Section 75W Submission	19.07.12
B EA Submission	18.12.09
A submitted for test of adequacy	09.11.09

Do not scale from drawings. Verify all dimensions on site before commencing work. Copying or the reproduction of this drawing is strictly prohibited without the consent of PTW Architects P/L.

Client
Meriton Group
Level 11 Meriton Tower,
528 Kent St,
Sydney NSW 2000

Architect
PTW Architects
PTW

Level 13, 9 Castlereagh St
Sydney NSW Australia 2000
T 612 9232 5877
F 612 9221 4139
www.ptw.com.au

Contractor

- Consultants**
- Planner
 - Structural
 - Services
 - Landscape
 - Acoustics
 - Traffic

MERITON THOMAS STREET
Thomas Street/ Albert Avenue
Chatswood NSW 2067

Project No. 212007
Scale: 1:1000/A1: 1:2000/A3
Date: 18/7/2012
Drawn: P/W
Checked: SP
Approved

COMPARABLE
HEIGHT STUDY
A-0201
SECTION 75 W SUBMISSION