


LEGEND

1. GRID ADJUSTED
2. CHANGE OF USE FROM COMMERCIAL TO SERVICED APARTMENTS - SK-006
3. ADDITIONAL VEHICLE EXIT FROM BASEMENT 1 TO THE THOMAS STREET FRONTAGE - SK-003
10. TOWER LIFTS RELOCATED, NUMBER REDUCED.
13. S/A RISER INCREASED
14. FIRE STAIR LOCATION ADJUSTED
15. BUILDING OUTLINE EXTENDED
16. RESIDENTIAL BUILDING LIFT RELOCATED, LOBBY REDESIGNED
18. FIRE EGRESS FROM TOWER RELOCATED
19. PUBLIC LIFTS & STAIRS RELOCATED
25. OUTLINE OF EA APPROVED LEVEL 1
27. AWNING RELOCATED & REDESIGNED
28. GLASS AWNING DELETED
29. RETAIL DELETED
30. PLANT DELETED
31. SWIMMING POOL/GYM RELOCATED FROM LEVEL 2
36. FLOOR PLATE REDUCED
47. RESIDENTIAL LOBBY MOVED
67. FIRE STAIR ADDED

COMMERCIAL BUILDING
EA APPROVED RL 106.9
SERVICED APARTMENTS
PROPOSED RL 107.2


RESIDENTIAL APARTMENTS
EA APPROVED RL 106.9
PROPOSED RL 106.1

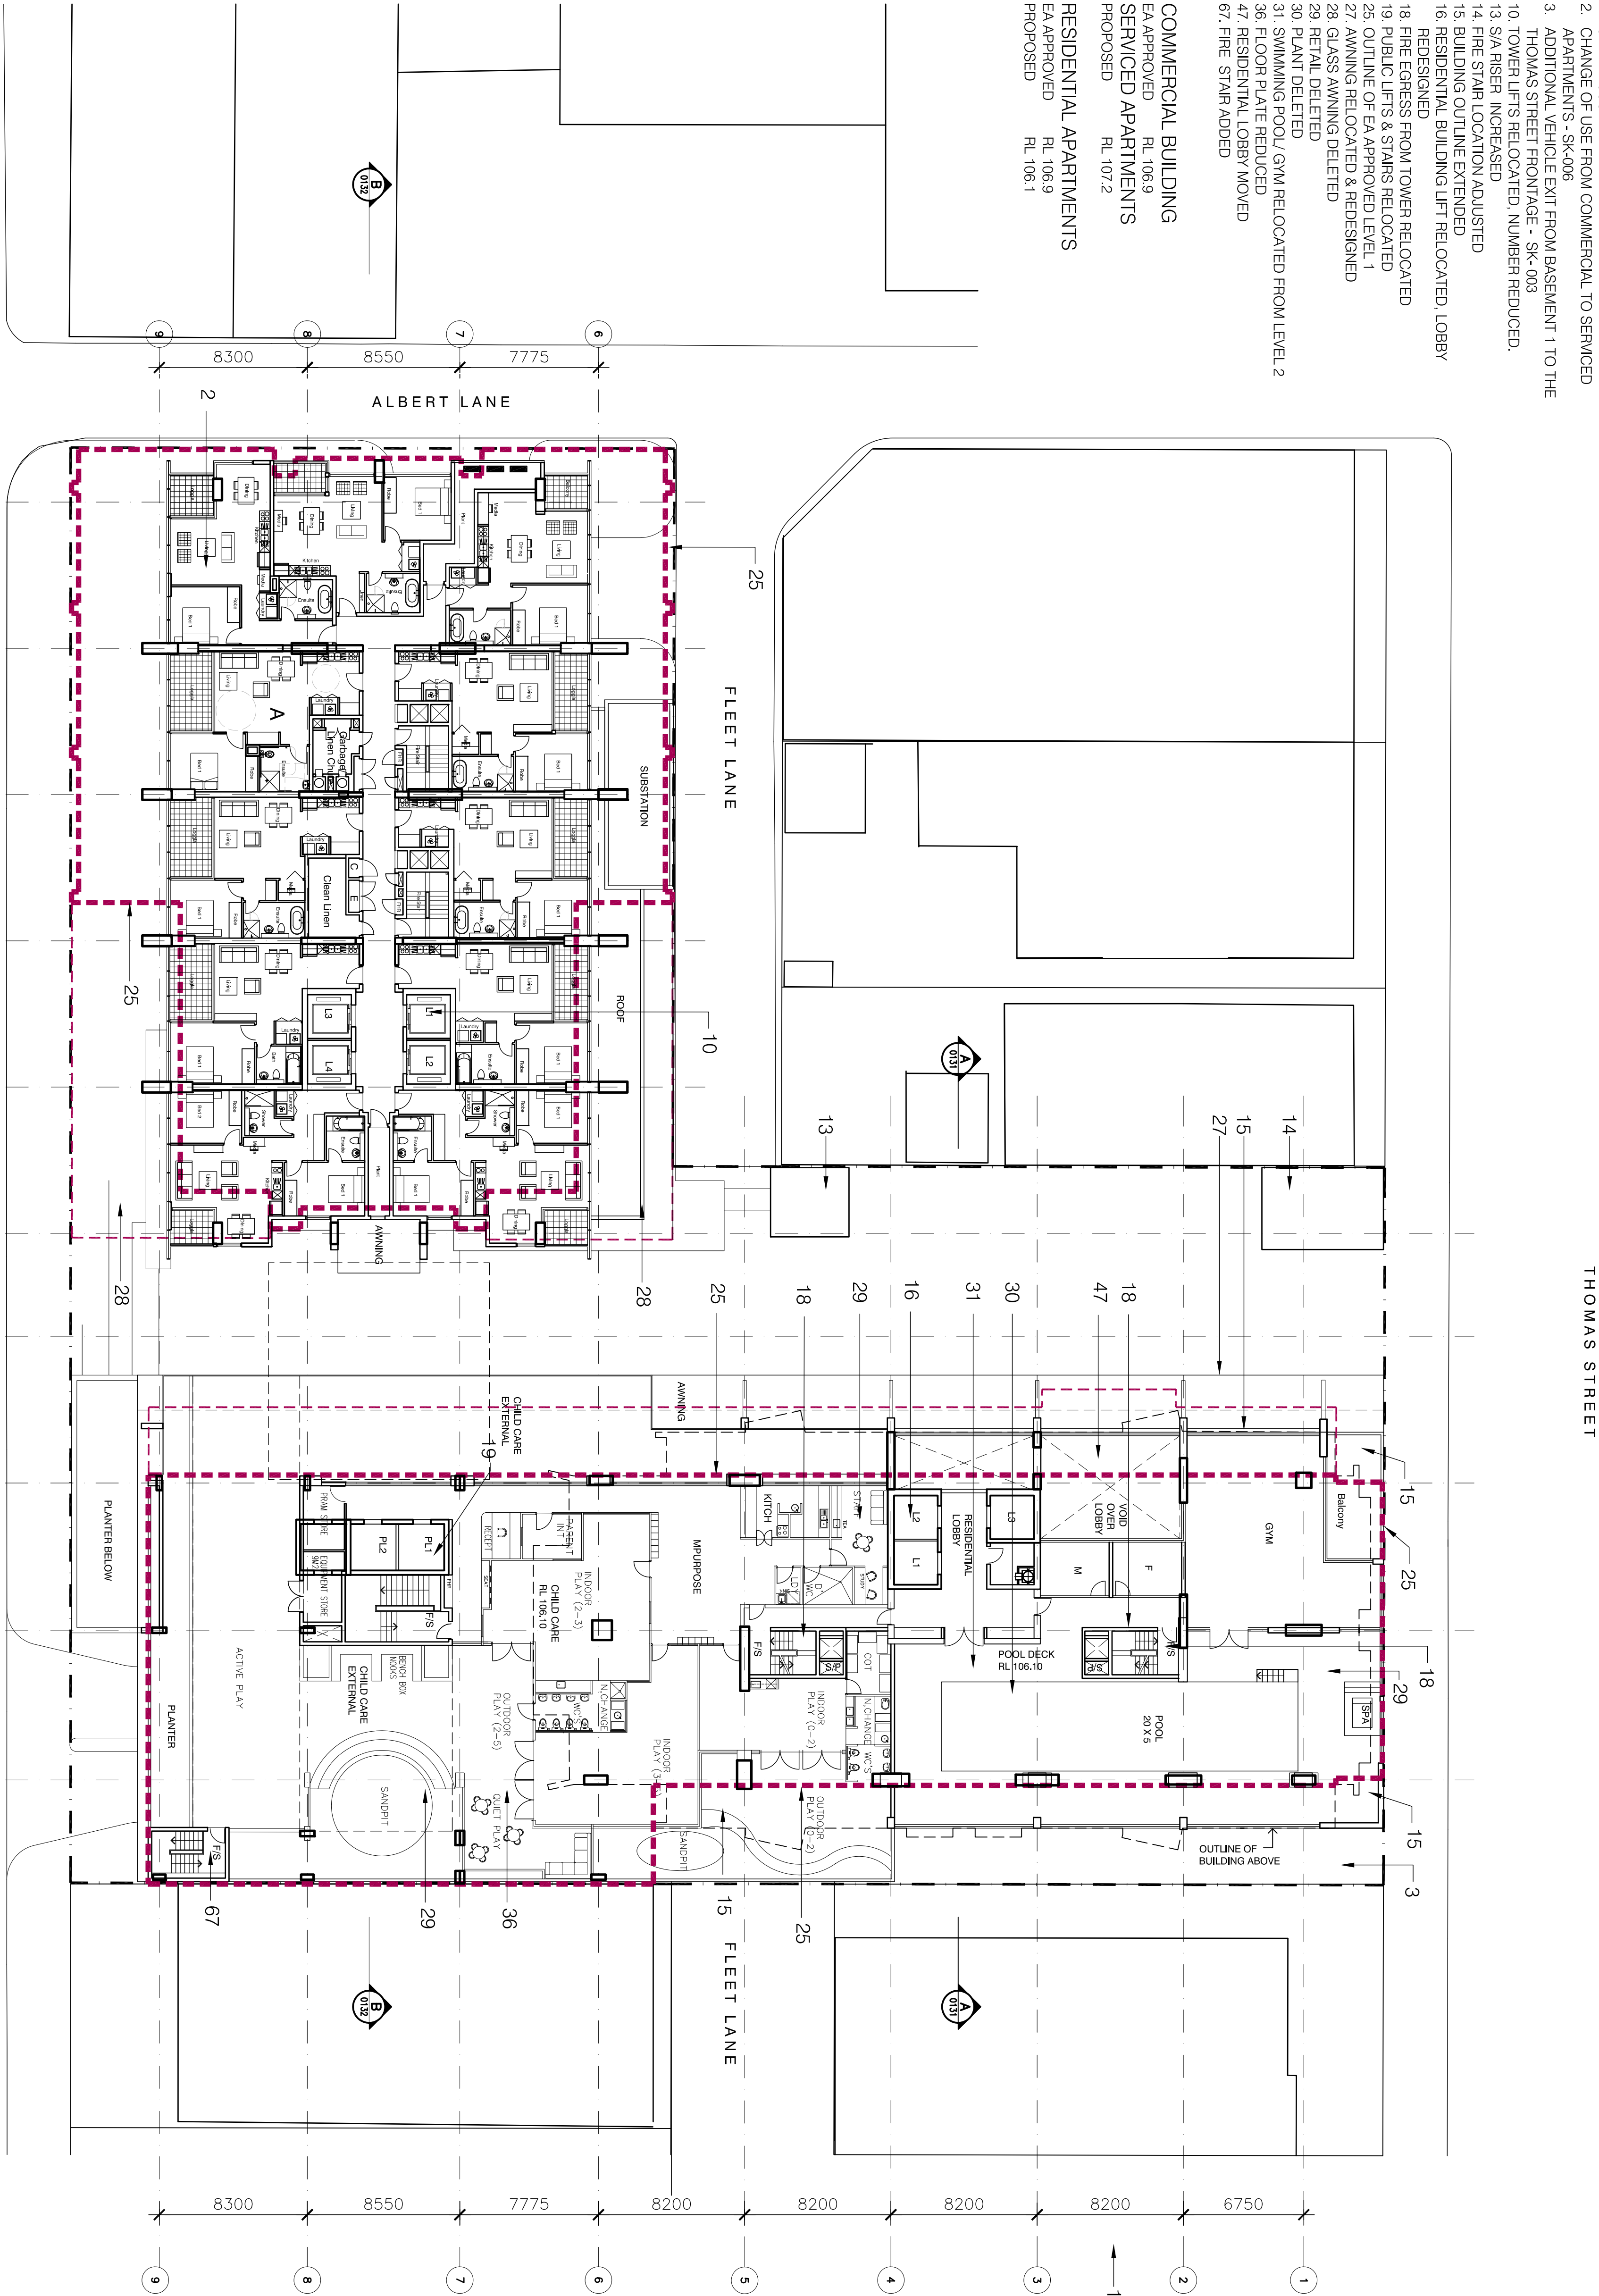

1 LEVEL 1 FLOOR PLAN
1:200

MERITON THOMAS STREET
Thomas Street/ Albert Avenue
Chatswood NSW 2067

Project No. 212007
Scale: 1:200@A1:1:400@A3
Date: 10/9/2009
Drawn DH
Checked EA
Approved SP

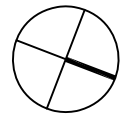

LEVEL 1 PLAN

A-0101 C
SECTION 75 W SUBMISSION

C Section 75W Submission 19/07/12
B EA Submission 18.12.09
A submitted for Test of adequacy 09.11.09

Do not scale from drawings. Verify all dimensions on site before commencing work. Copying or the reproduction of this drawing is strictly prohibited without the consent of PTW Architects P/L.

Client
Meriton Group
Level 11 Meriton Tower,
528 Kent St,
Sydney NSW 2000

Architect

PTW Architects
Level 13, 9 Castlereagh St
Sydney NSW Australia 2000
T 612 9232 5877
F 612 9221 4139
www.ptw.com.au

Contractor

Consultants

- Planner
- Structural Services
- Landscape
- Acoustics
- Traffic