
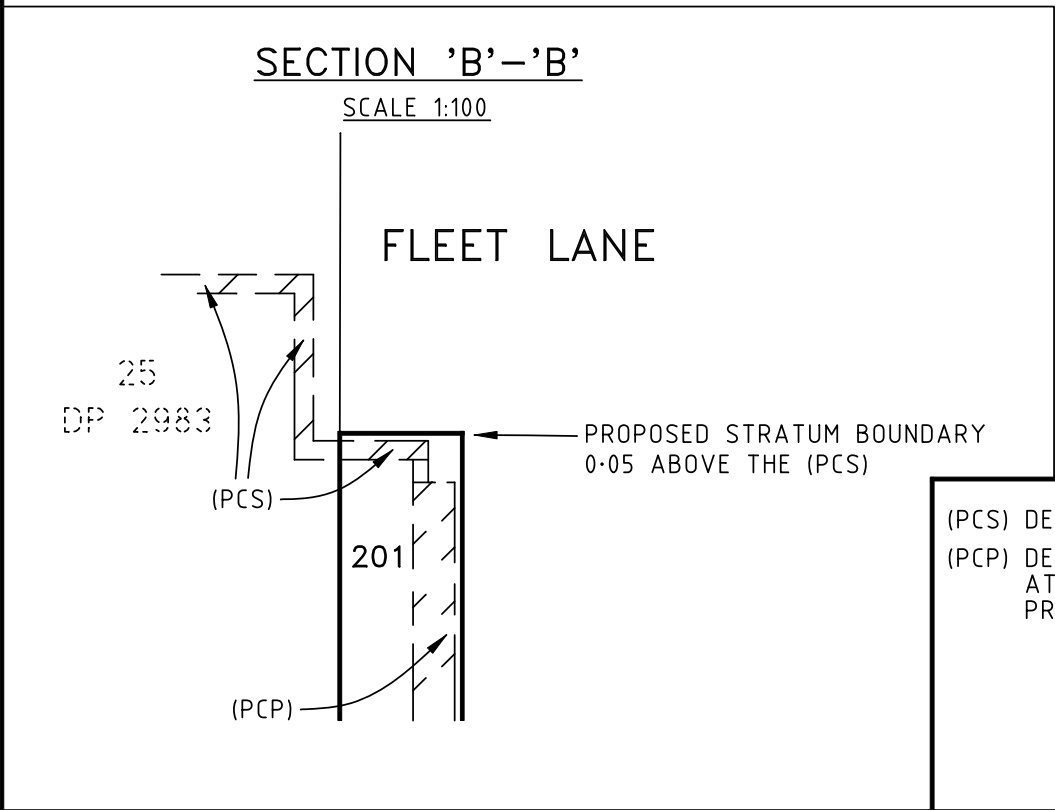
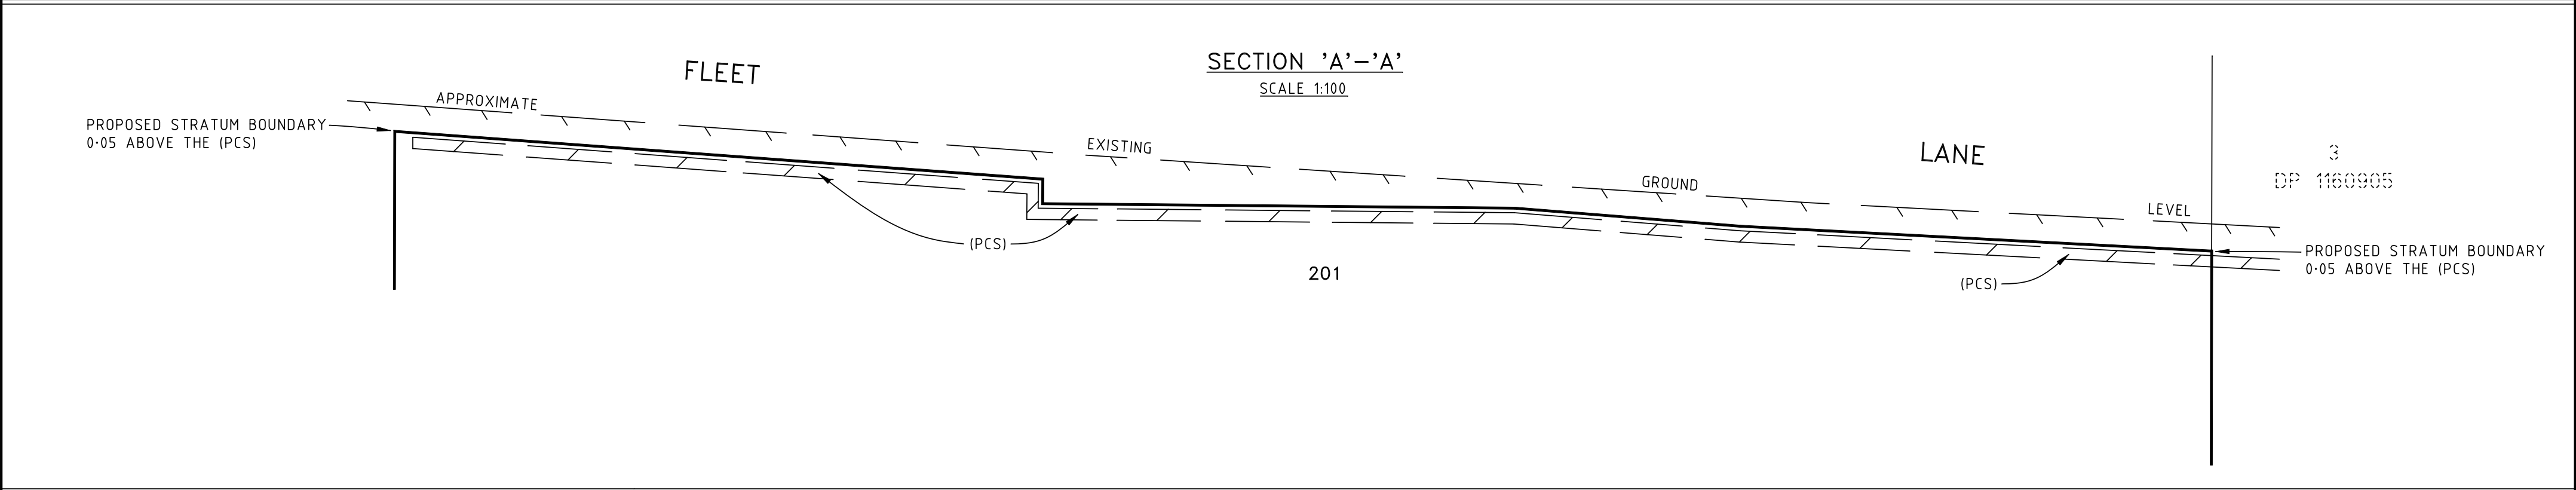


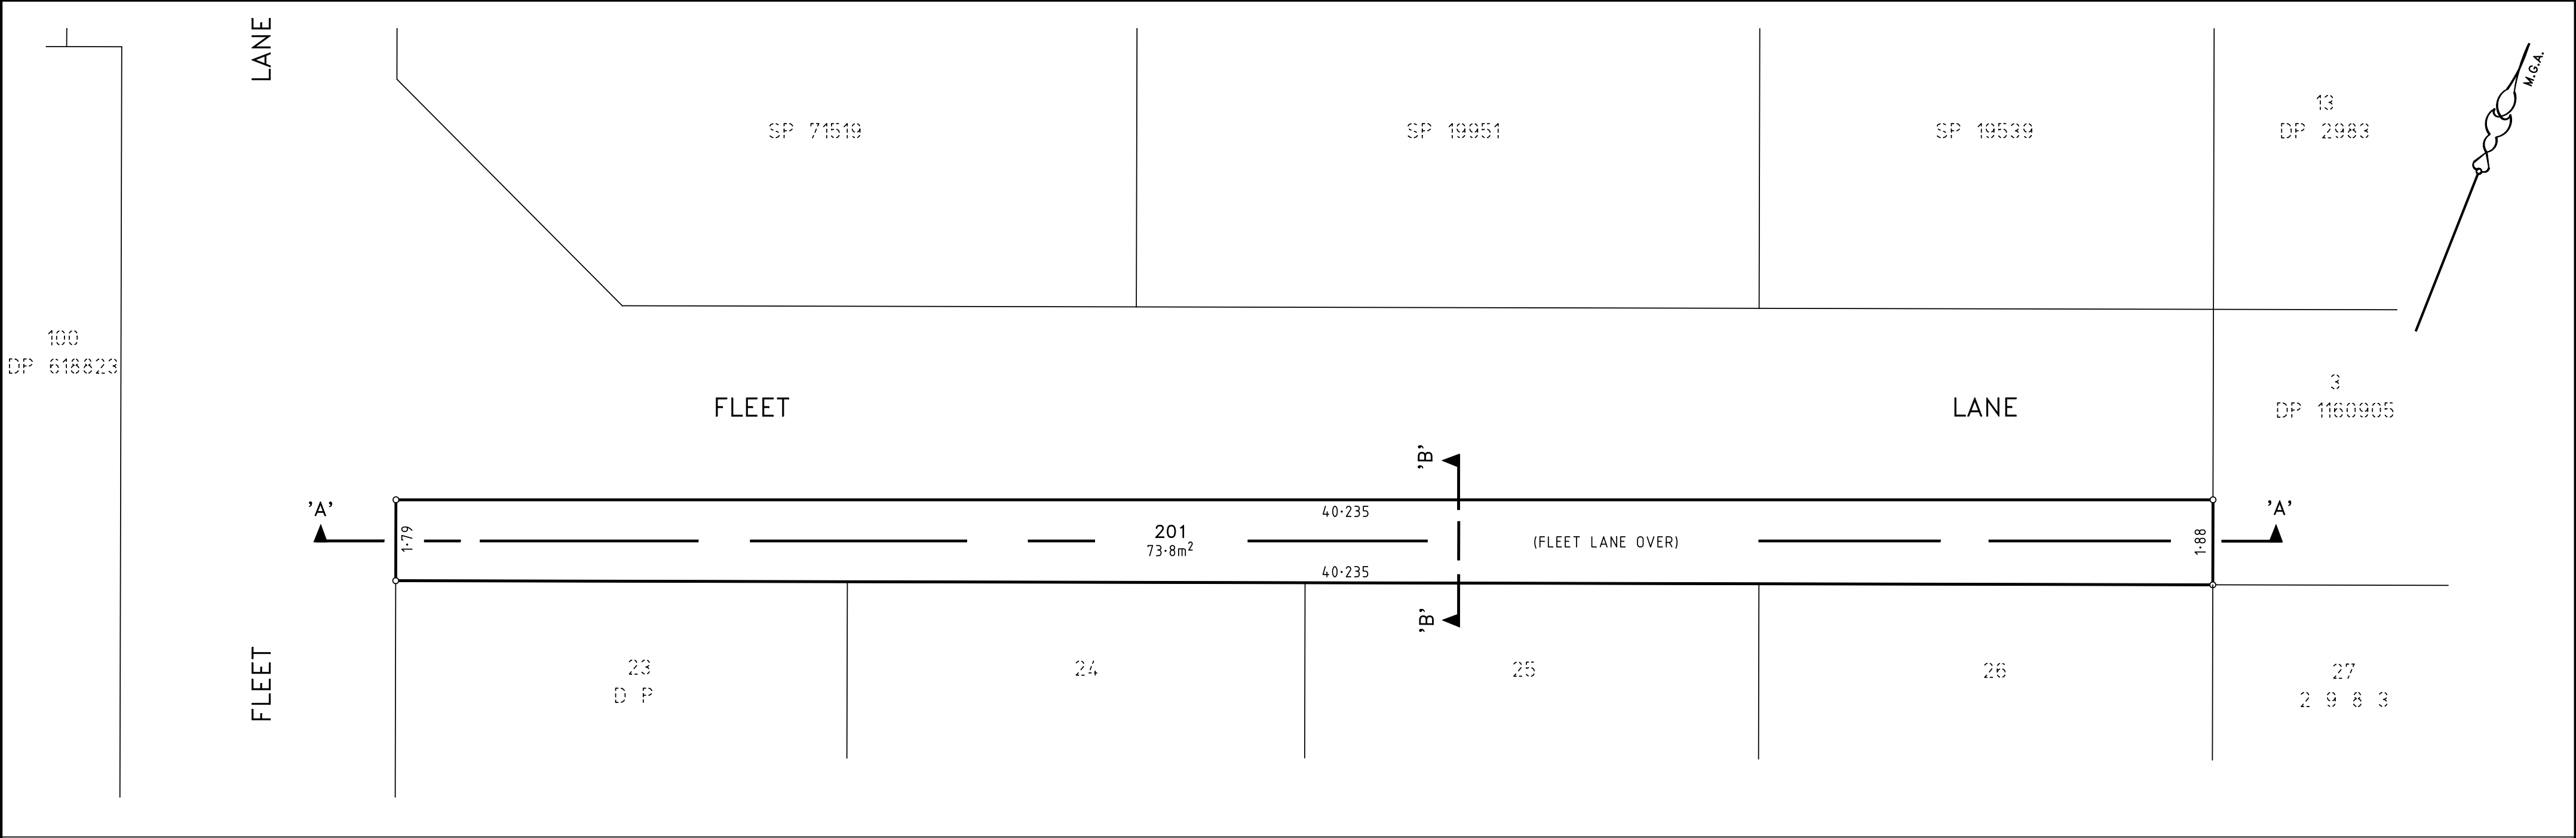

GENERAL NOTES:

1. THE PURPOSE OF THIS PLAN IS TO SHOW THE GENERAL CONCEPT OF THE PROPOSED STRATUM ROAD CLOSURE OF PART OF FLEET LANE.
2. PRELIMINARY DESIGN INFORMATION FOR THE PROPOSED CONCRETE PILES, SHORING WALL & CONCRETE SLAB SHOWN HAS BEEN OBTAINED FROM MERITON DRAWINGS "E-2000 EXCAVATION" & "E-2001 WALL ELEVATIONS" AS PROVIDED ON 9/11/12.
3. THE FINAL BOUNDARY DIMENSIONS, RL'S & AREAS ARE SUBJECT TO FINAL DESIGN, CONSTRUCTION & FIELD SURVEY OF THE 'AS-BUILT' COMPONENTS OF THE BUILDING.

(PCS) DENOTES PROPOSED CONCRETE SLAB
(PCP) DENOTES PROPOSED CONCRETE PILE
AT DESIGN SPACING ALONG THE
PROPOSED SHORING WALL

JBW Surveyors Pty Ltd.

ACN 001149373

Level 7, 376 Bay Street Brighton-Le-Sands NSW 2216
Phone: (02) 9335 9700 Fax: (02) 9556 3100
www.jbwsurveyors.com.au

Liability limited by a scheme approved under Professional Standards Legislation.

CLIENT MERITON APARTMENTS PTY LTD

TITLE
PLAN SHOWING THE CONCEPT OF THE PROPOSED
STRATUM ROAD CLOSURE OF PART OF FLEET LANE.

LOCALITY: CHATSWOOD

LGA: WILLOUGHBY

SHEET N° 1 OF 1 SHEETS

DRAFTED: BS SCALE: 1:100

CHECKED: WDT DATE: 12/11/2012

AREA OF SITE PLAN REF: 124741\PROPRDCLOSURE