

LEGEND

2. CHANGE OF USE FROM COMMERCIAL TO SERVICED
APARTMENTS - SK-006c
9. GROUND FLOOR TO SERVICED APARTMENT REDESIGNED
11. RETAIL REDUCED
15. BUILDING OUTLINE EXTENDED
20. SEPARATE EXIT TO LOADING DOCK INTRODUCED
21. CAR PARK E/A ADDED
23. COMMERCIAL SPACE DELETED
27. AWNING DELETED
28. GLASS AWNING DELETED
29. RETAIL DELETED
30. PLANT ROOM DELETED FROM LEVEL 30
31. GYM / POOL RELOCATED FROM L2 TO L6
32. GLASS CANOPY REDUCED AND REDESIGNED
35. PRIVACY SCREENS TO LEVELS 6-18 AS PER SK-010
36. FLOOR PLATE REDUCED
40. EA APPROVED COMMERCIAL BUILDING ENVELOPE
42. PLANT ROOM DELETED FROM LEVEL 2
49. EA APPROVED OUTLINE OF RESIDENTIAL
TOWER
50. EA APPROVED HEIGHT SERVICED APARTMENT RL197.2
51. EA APPROVED HEIGHT RESIDENTIAL TOWER RL 199.9
52. LEVELS 31-51 ADDED TO RESIDENTIAL TOWER
53. LEVELS 30- 39 ADDED TO SERVICED APARTMENT TOWER
61. CAR PARKING OVER GROUND FLOOR INTRODUCE

PROPOSED HEIGHT	
RL 221.95	
LEVEL 37	
RL 218.75	
LEVEL 36	
RL 215.55	
LEVEL 35	
RL 212.35	
LEVEL 34	
RL 209.25	
LEVEL 33	
RL 206.15	
LEVEL 32	
RL 203.05	
LEVEL 31	
RL 199.95	
LEVEL 30	
RL 196.85	
LEVEL 29	
RL 193.75	
LEVEL 28	
RL 190.65	
LEVEL 27	
RL 187.55	
LEVEL 26	
RL 184.45	
LEVEL 25	
RL 181.35	
LEVEL 24	
RL 178.25	
LEVEL 23	
RL 175.13	
LEVEL 22	
RL 172.05	
LEVEL 21	
RL 168.95	
LEVEL 20	
RL 165.85	
LEVEL 19	
RL 162.75	
LEVEL 18	
RL 159.65	
LEVEL 17	
RL 156.55	
LEVEL 16	
RL 153.45	
LEVEL 15	
RL 150.35	
LEVEL 14	
RL 147.25	
LEVEL 13	
RL 144.15	
LEVEL 12	
RL 141.05	
LEVEL 11	
RL 137.95	
LEVEL 10	
RL 134.85	
LEVEL 9	
RL 131.75	
LEVEL 8	
RL 128.65	
LEVEL 7	
RL 125.55	
LEVEL 6	
RL 122.45	
LEVEL 5	
RL 119.35	
LEVEL 4	
RL 116.25	
LEVEL 3	
RL 111.90	
LEVEL 2	
RL 109.00	
LEVEL 1	
RL 106.10	
GROUND LEVEL	
RL 101.40	
LOWER GROUND LEVEL	
RL 96.40	

EA APPROVED
PROPOSED


TOP RL 197.2
TOP RL 221.950

EA APPROVED

4.0m FLOOR TO FLOOR
FROM LEVEL 3-UP

PROPOSED


3.1m FLOOR TO FLOOR
FROM LEVEL 4 - 34
3.2m FLOOR TO FLOOR
LEVELS 35 - 37

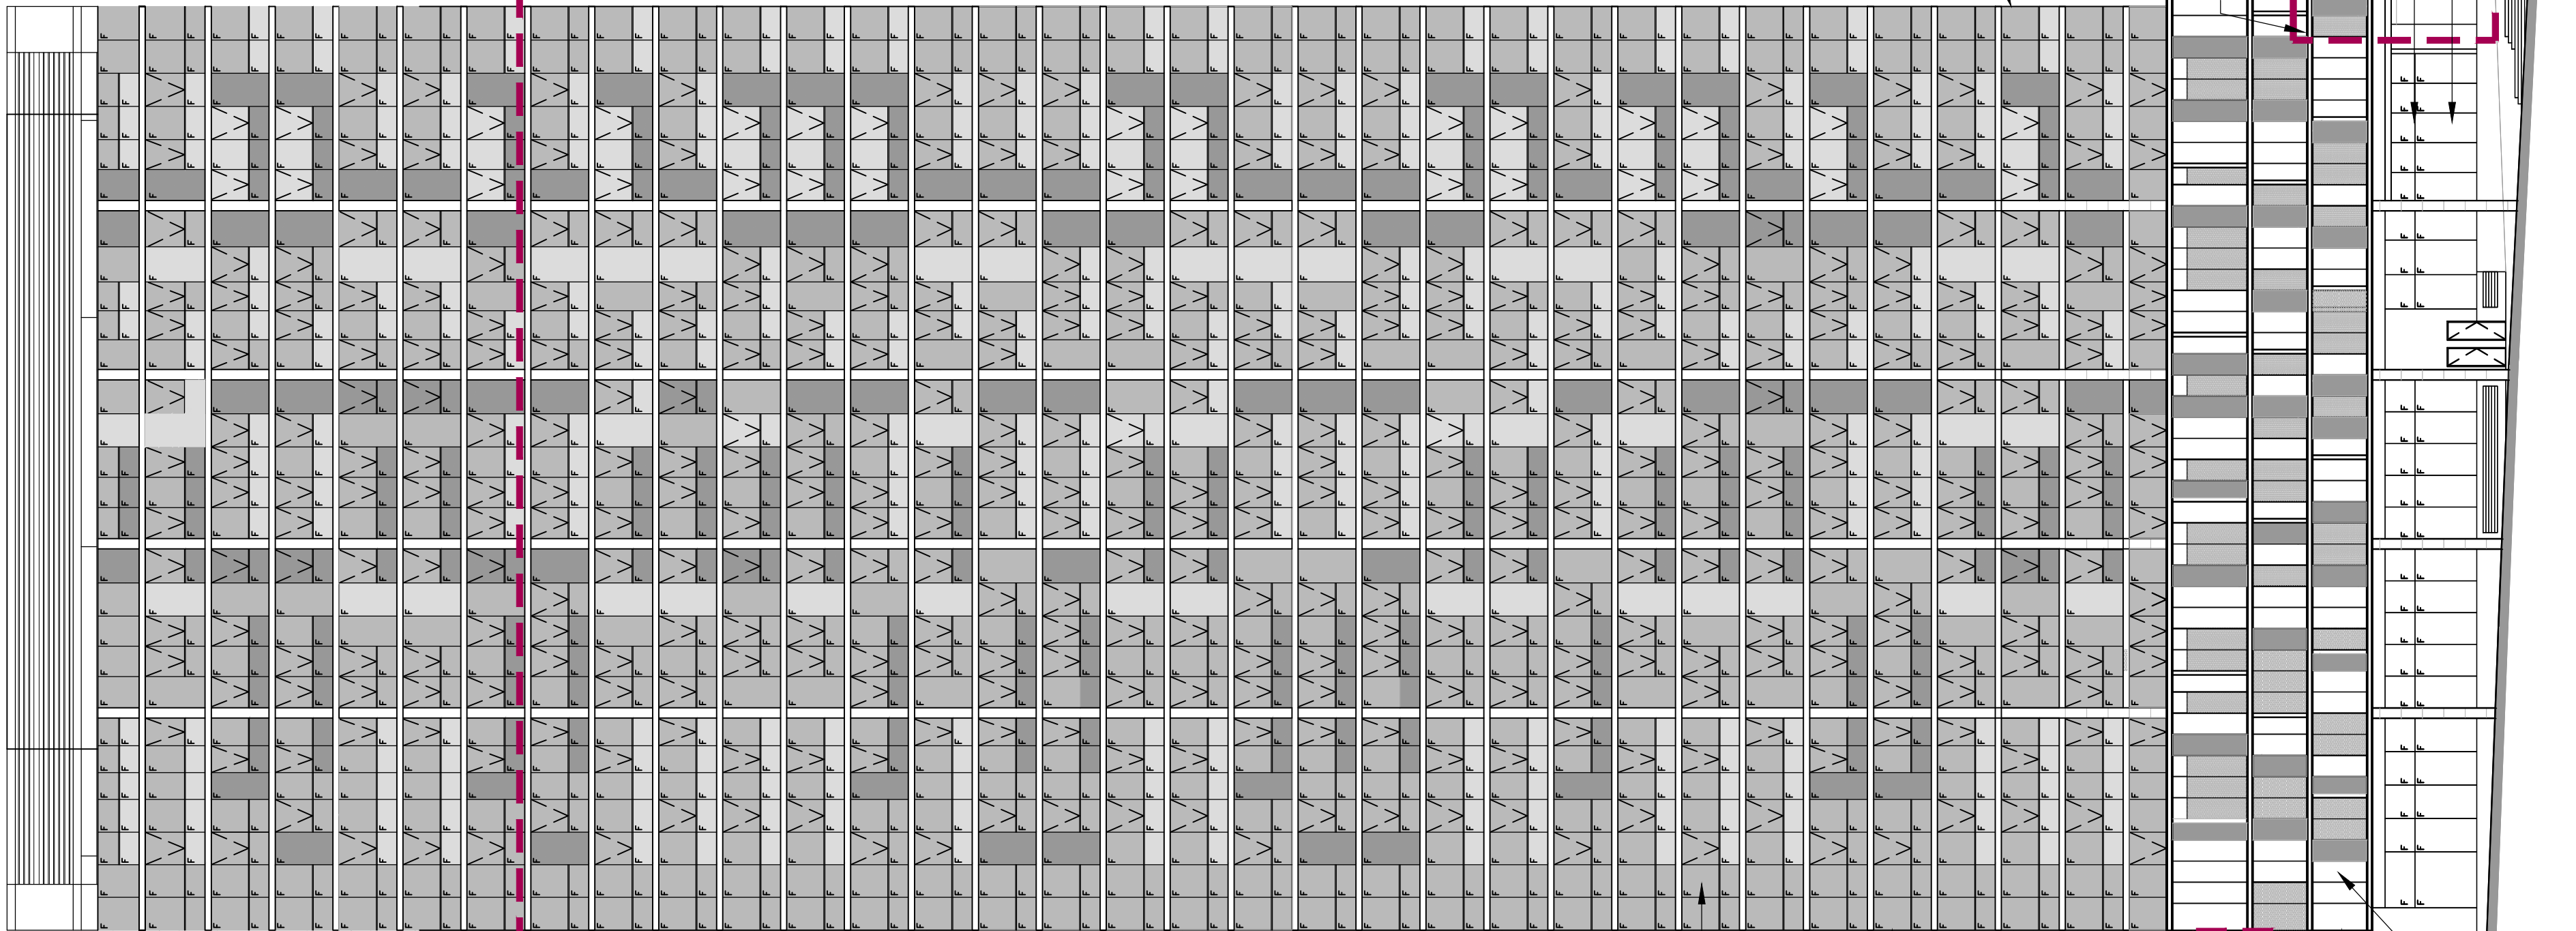

BUILDING 2

1 ELEVATION – SOUTH
1:250

BUILDING 1

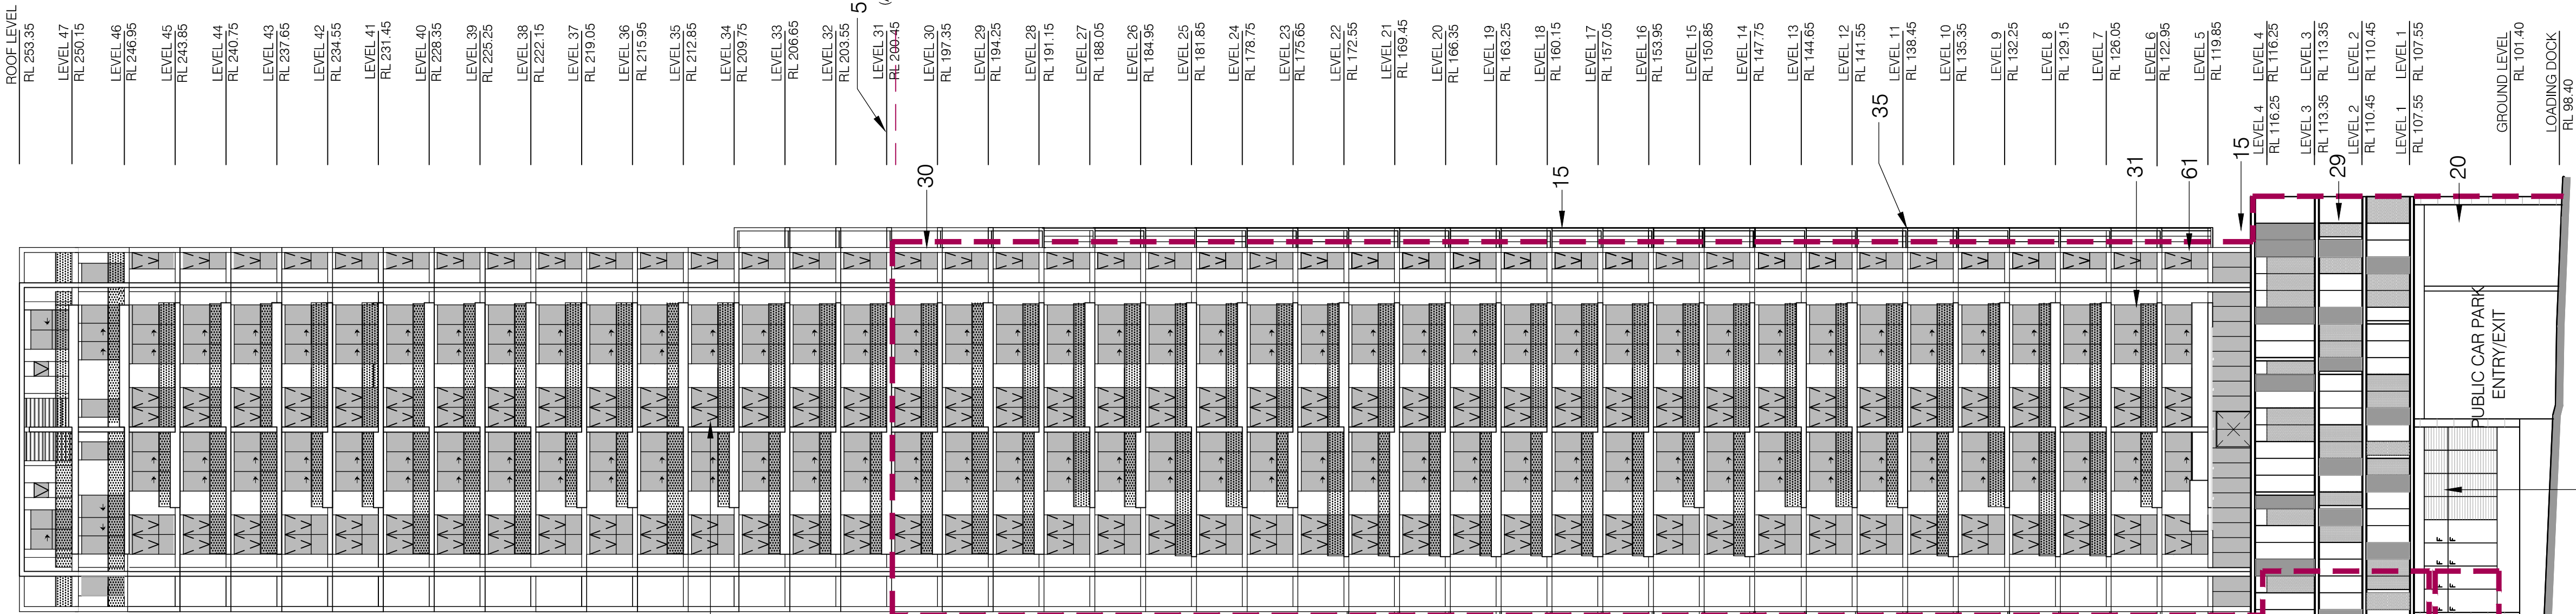

Revisions	
C Section 75W Submission	11.2012
B EA Submission	18.12.09
A submitted for Test of adequacy	09.11.09
Do not scale from drawings. Verify all dimensions on site before commencing work. Copying or the reproduction of this drawing is strictly prohibited without the consent of PTW Architects P/L.	
Client Meriton Group Level 11 Meriton Tower, 528 Kent St, Sydney NSW 2000	
Architect PTW Architects PTW Level 13, 9 Castlereagh St Sydney NSW Australia 2000 T 612 9232 5877 F 612 9221 4139 www.ptw.com.au	
Contractor	
Consultants Planner - Structural - Services - Landscape - Acoustics - Traffic -	
MERITON THOMAS STREET Thomas Street/ Albert Avenue Chatswood NSW 2067	
Project No. 212007 Scale: 1:250@A1;1:500@A3 Date: 10/9/2009 Drawn: AL/LR Checked: EA Approved: SP	
SOUTH ELEVATION	
A-0122 C SECTION 75 W SUBMISSION	