

D	S75W Modification 6	05.2013
C	Section 75W Submission	11.2012
B	EA Submission	18.12.09
A	submitted for test of adequacy	09.11.09

Do not scale from drawings. Verify all dimensions on site before commencing work. Copying or the reproduction of this drawing is strictly prohibited without the consent of PTW Architects PL.

Client
Merton Group
Level 11 Merton Tower,
528 Kent St,
Sydney NSW 2000

Architect

PTW Architects


Level 13, 9 Castlereagh St,
Sydney NSW Australia 2000
T 612 9232 9877
F 612 9221 4139
www.ptw.com.au

Contractor

Consultants	-
Planner	-
Structural	-
Services	-
Landscape	-
Acoustics	-
Traffic	-


MERITON THOMAS STREET
Thomas Street/ Albert Avenue
Chatswood NSW 2067

Project No.	212007
Scale:	1:200@A1:1:400@A3
Date:	26/4/2012
Drawn:	DH
Checked:	EA
Approved:	SP

 

LEVEL 38-45 PLAN

A-0111 D
SECTION 75 W MODIFICATION 6

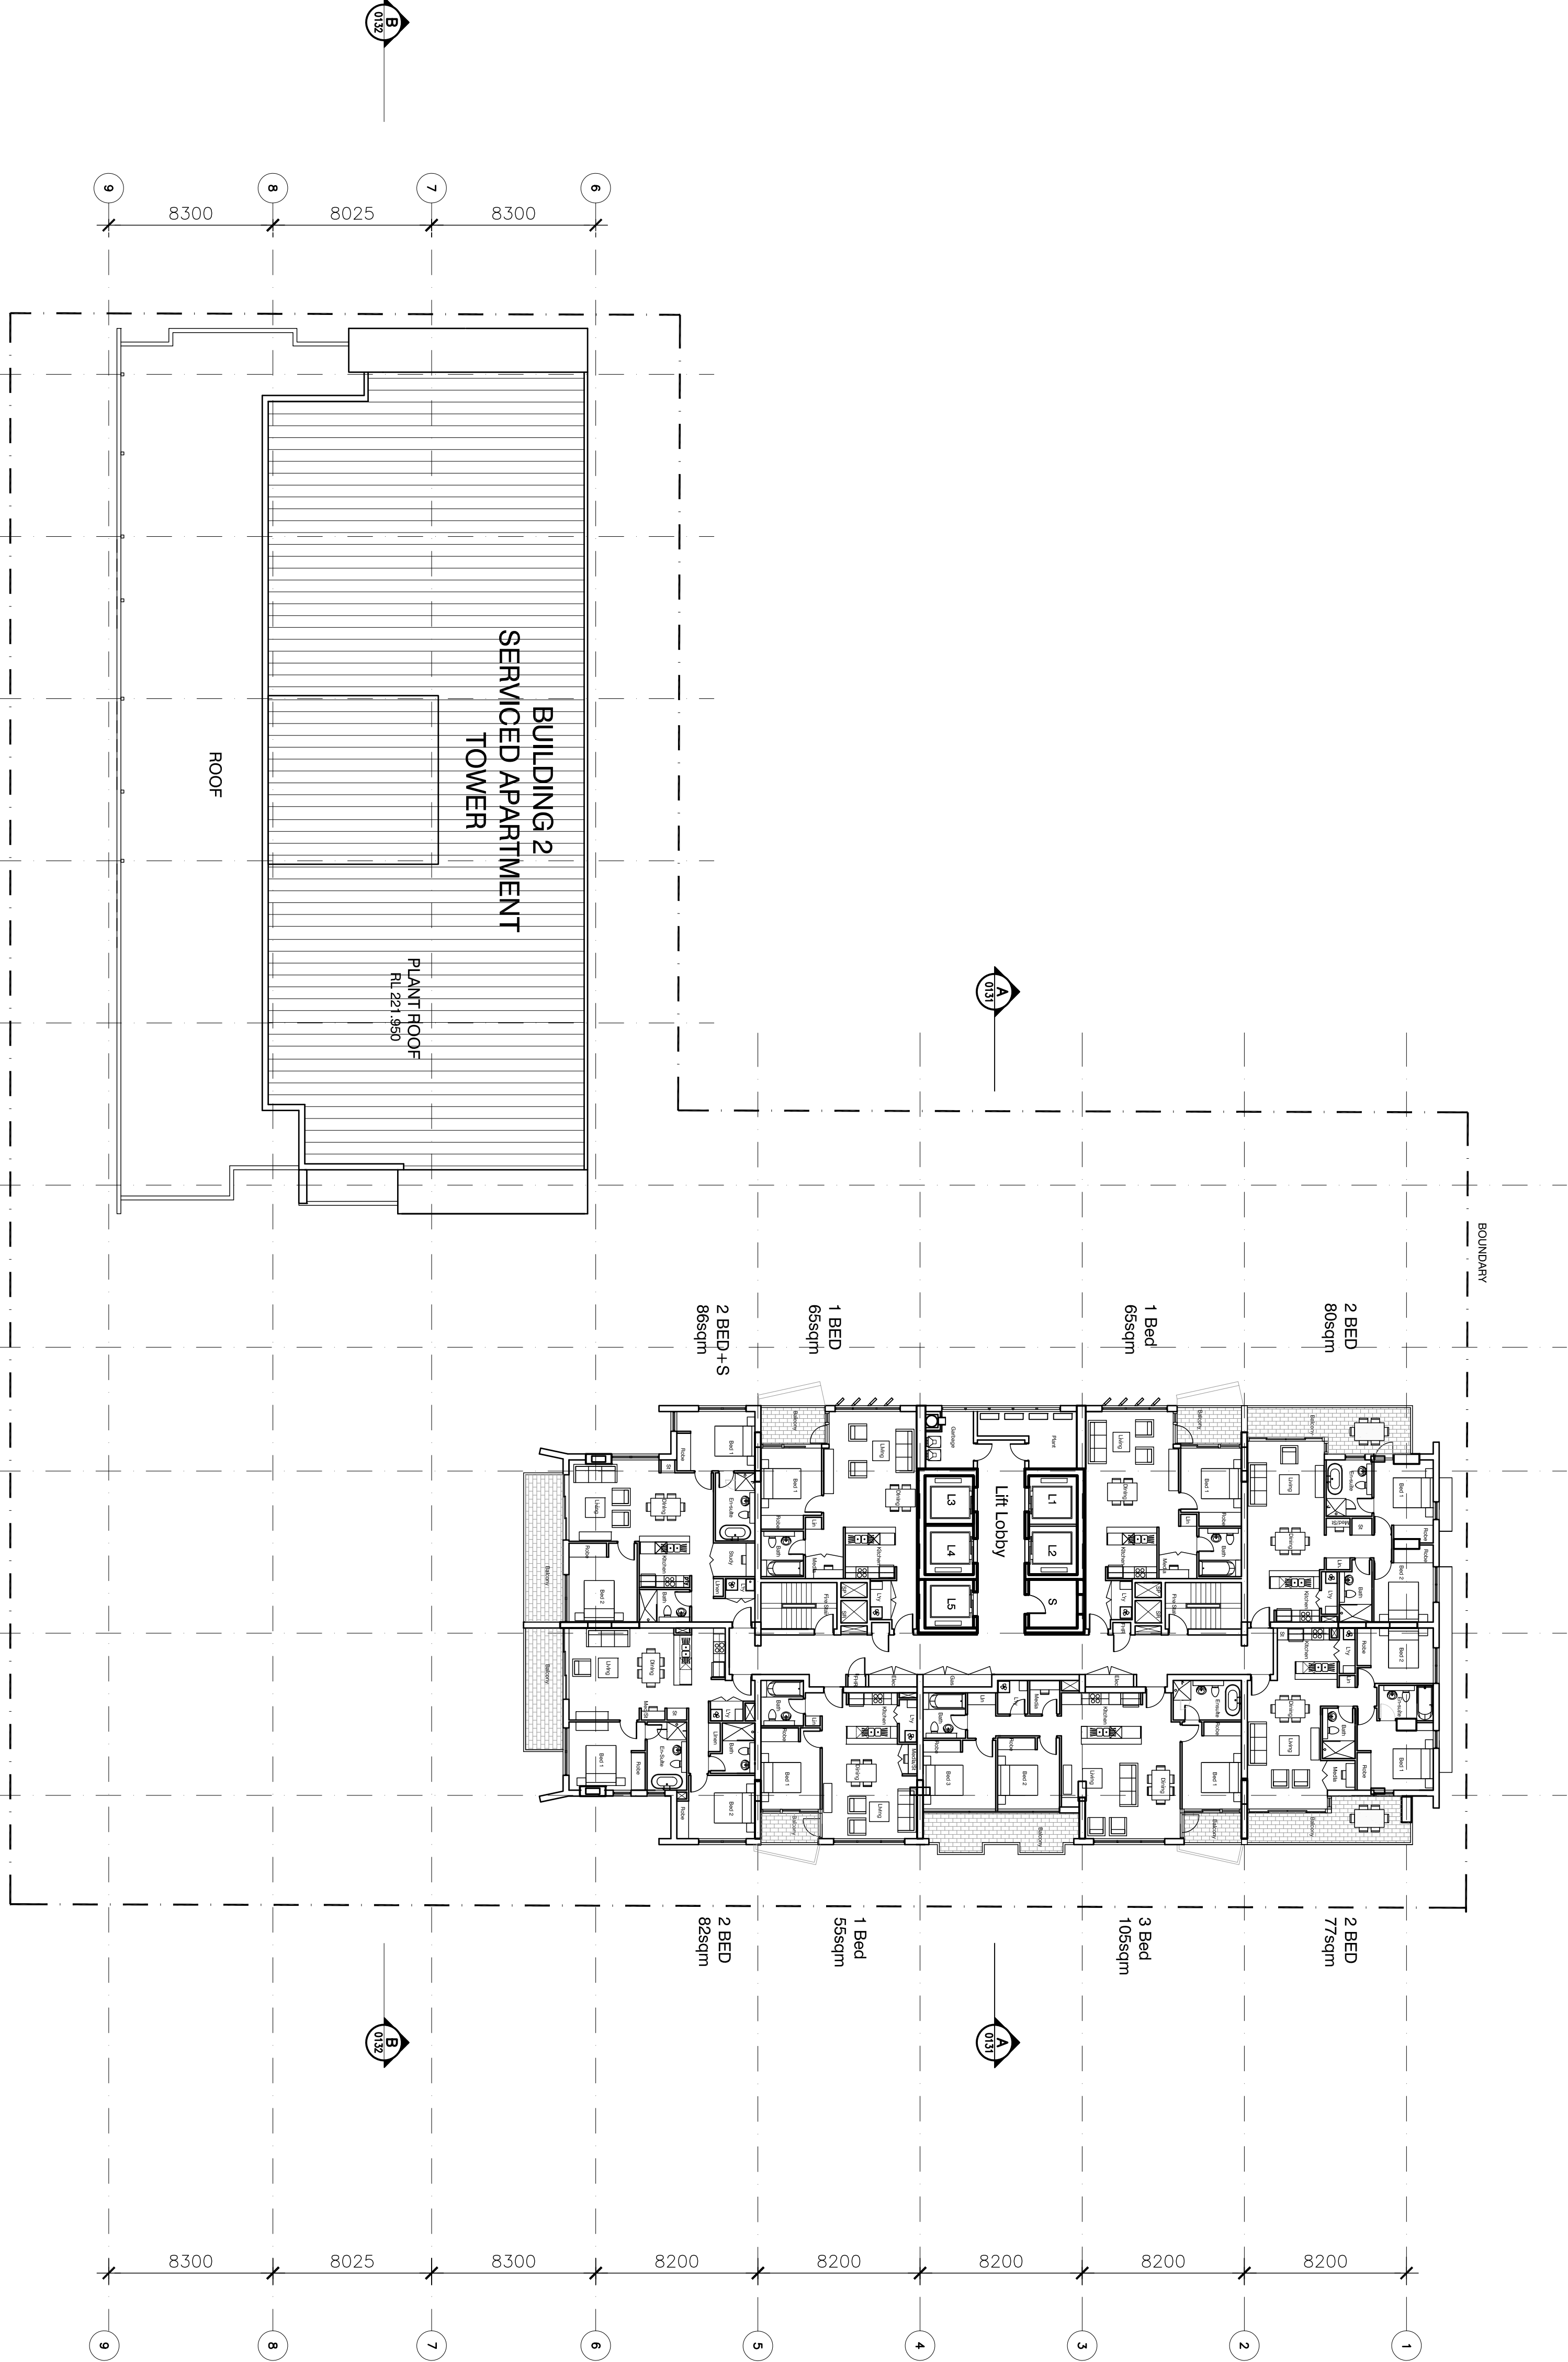

01 SERVICED APARTMENT LEVEL ROOF PLAN
1:200

02 RESIDENTIAL APARTMENTS LEVEL 38-45 PLAN
1:200