


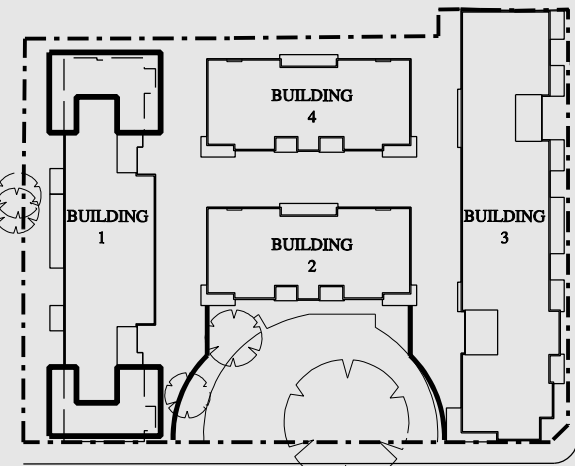


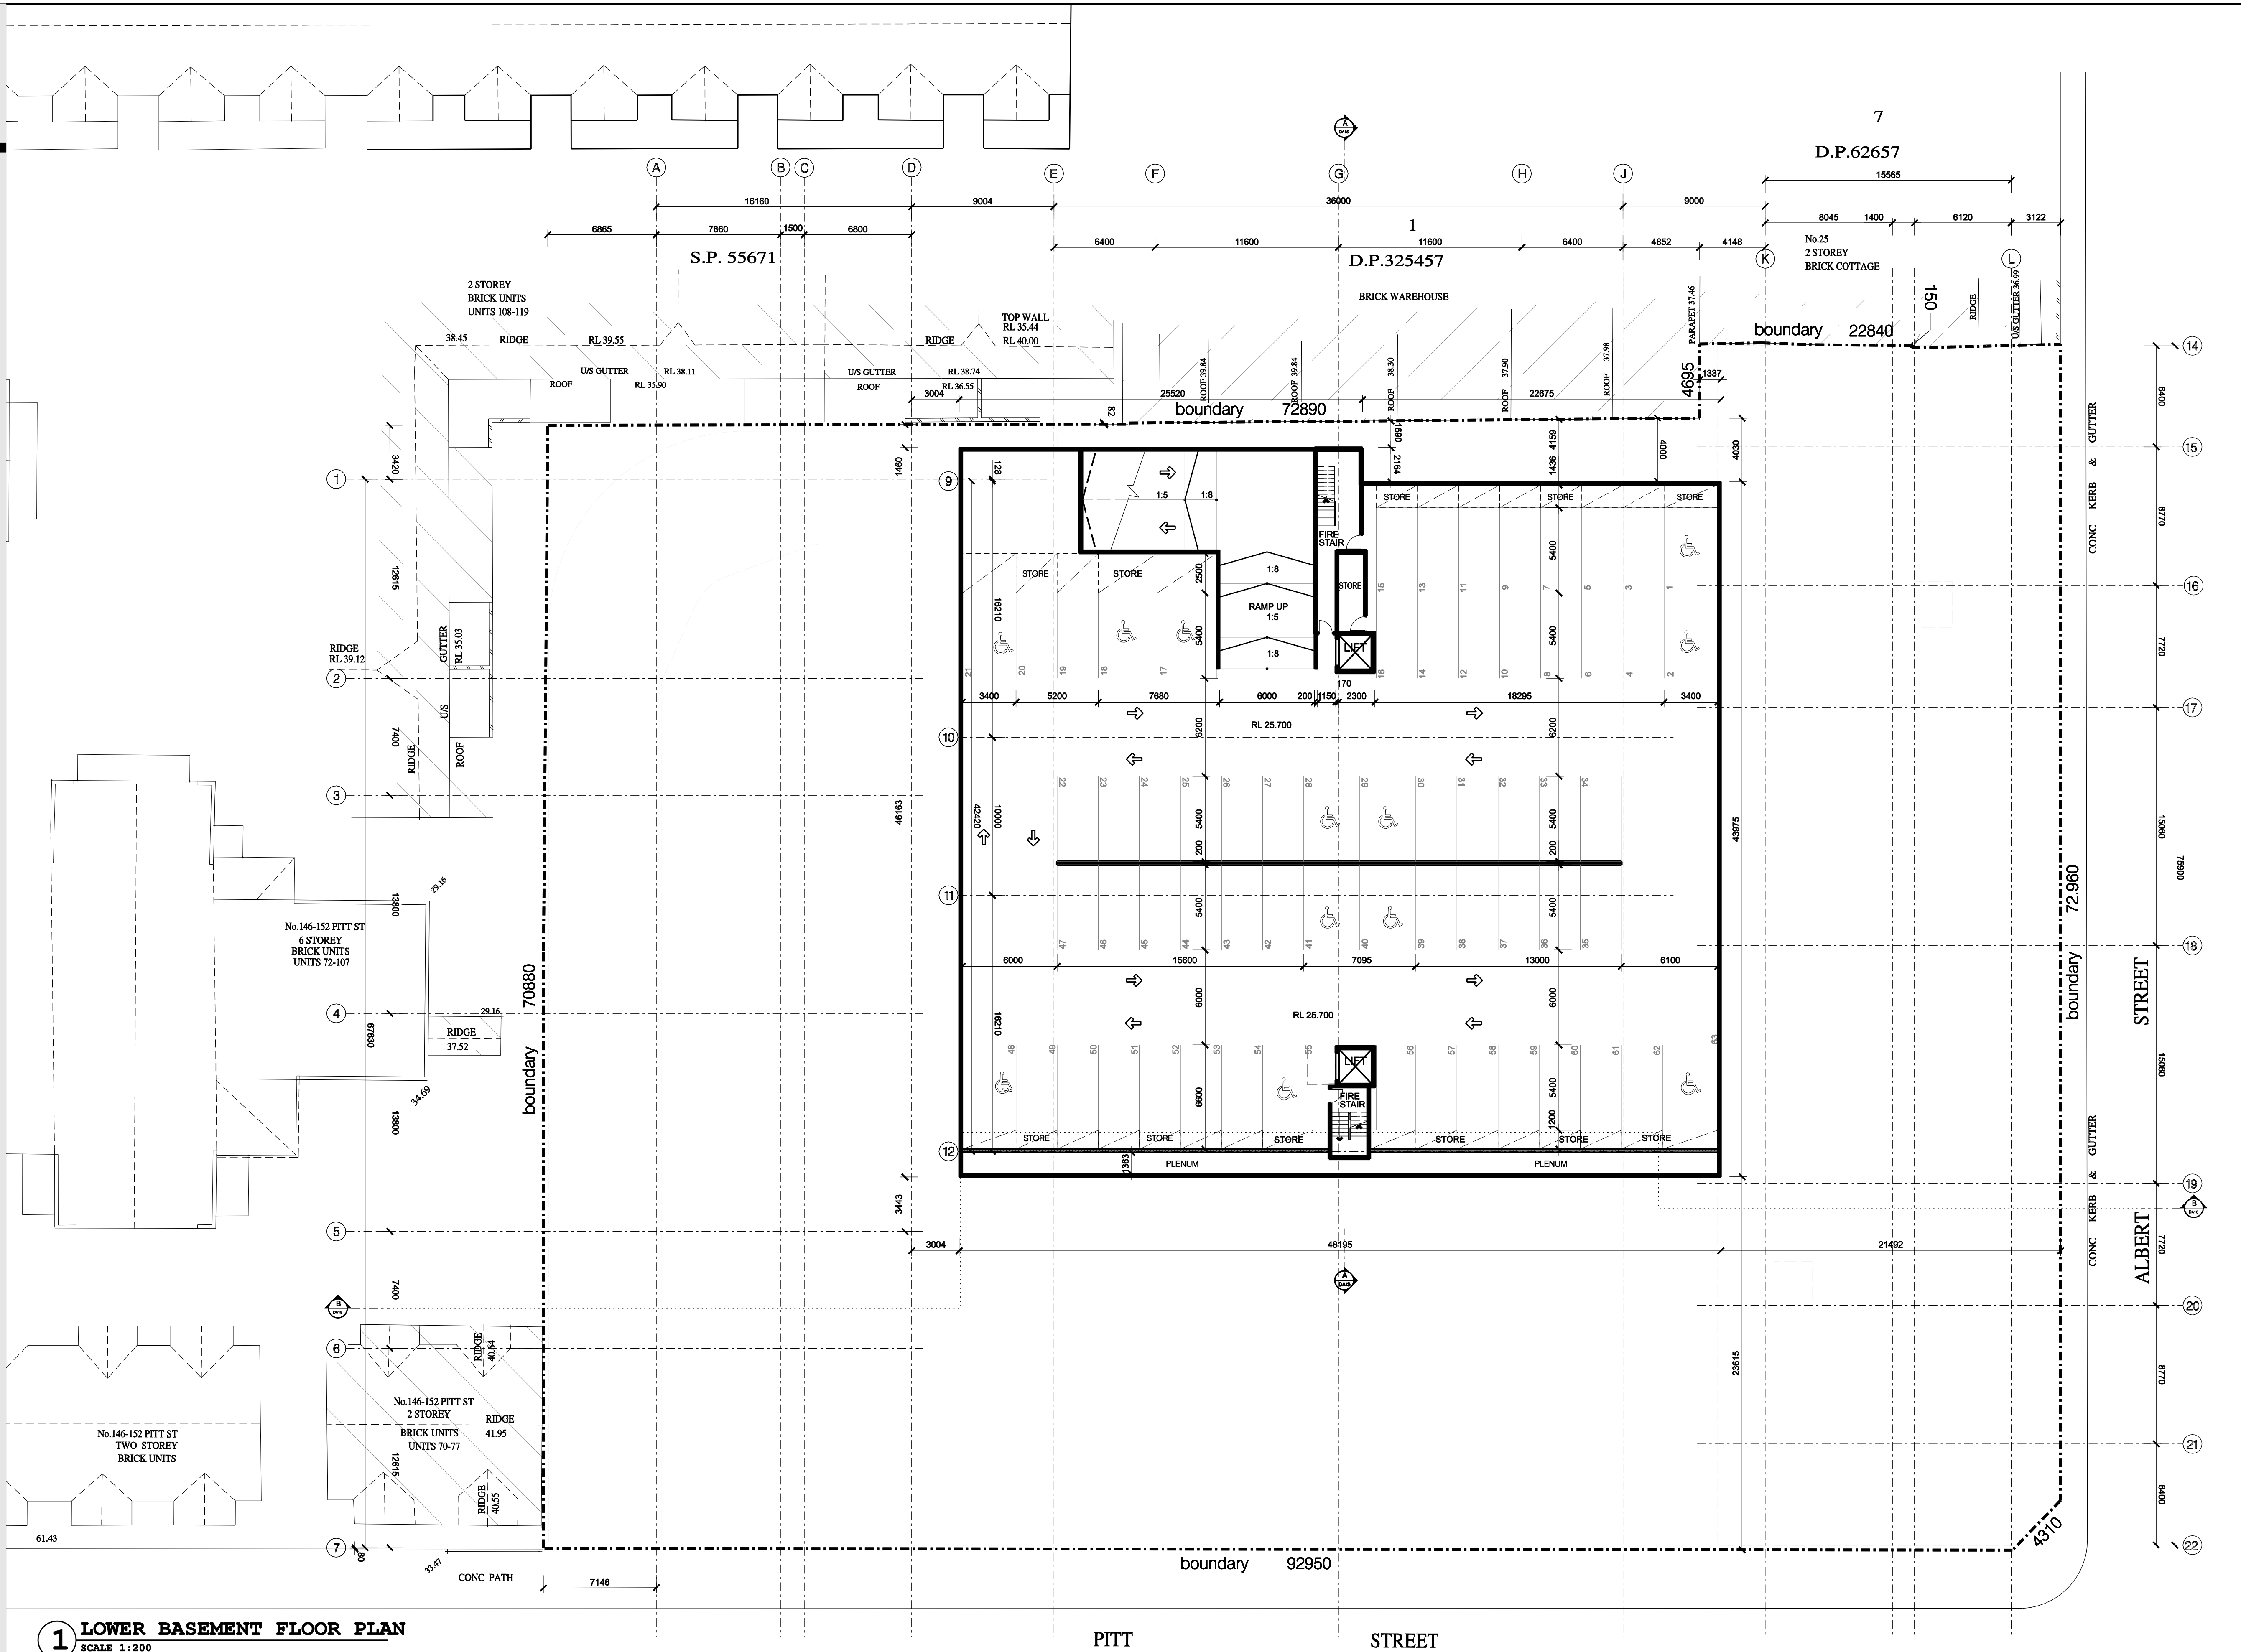

KEY PLAN
SCALE NTS

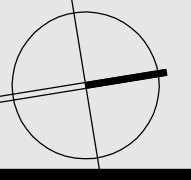

1 LOWER BASEMENT FLOOR PLAN
SCALE 1:200

 

ARCHITECTURE &
BUILDING WORKS
2 / 37 Penn Road,
Arncliffe NSW 2205
P.O. Box 501, Dulwich Hill, 2203
Australia
Tel: (02) 9599 6411
Fax: (02) 9599 6488
Email: theabw@rwfhd.com.au

Architect
Construction Manager
Interior Designer
Town Planner

PROJECT
PITT ST REDFERN
ADDRESS
134-144 PITT ST, REDFERN

PROJECT	134-144 PITT ST, REDFERN
ADDRESS	134-144 PITT ST, REDFERN
ISSUE	1
REV	1
DESCRIPTION	ISSUED TO THE DEPARTMENT OF PLANNING
AMENDMENTS	ISSUED TO CLIENT FOR SIGN OFF

Drawing Number:	A-010	Date Printed:	3/30/2009	Issue:	B1
Drawing Title:	LOWER BASEMENT PLAN				
Drawing Status:	AUTHORITY APPROVAL				
PROJECT NUMBER:	PN 0264				
CLIENT:	KAYMET PTY LTD				
DATE:	24/03/09				
DATE:	04/12/08				
DATE:	24/03/09				
DATE:	04/12/08				
DATE:	24/03/09				
DATE:	04/12/08				

THIS DRAWING SHOULD BE READ IN CONJUNCTION WITH ALL RELEVANT CONTRACTS, SPECIFICATIONS, REPORTS AND DRAWINGS. COPYRIGHT OF THIS DRAWING IS VESTED IN: RW FIDELITY LTD.