

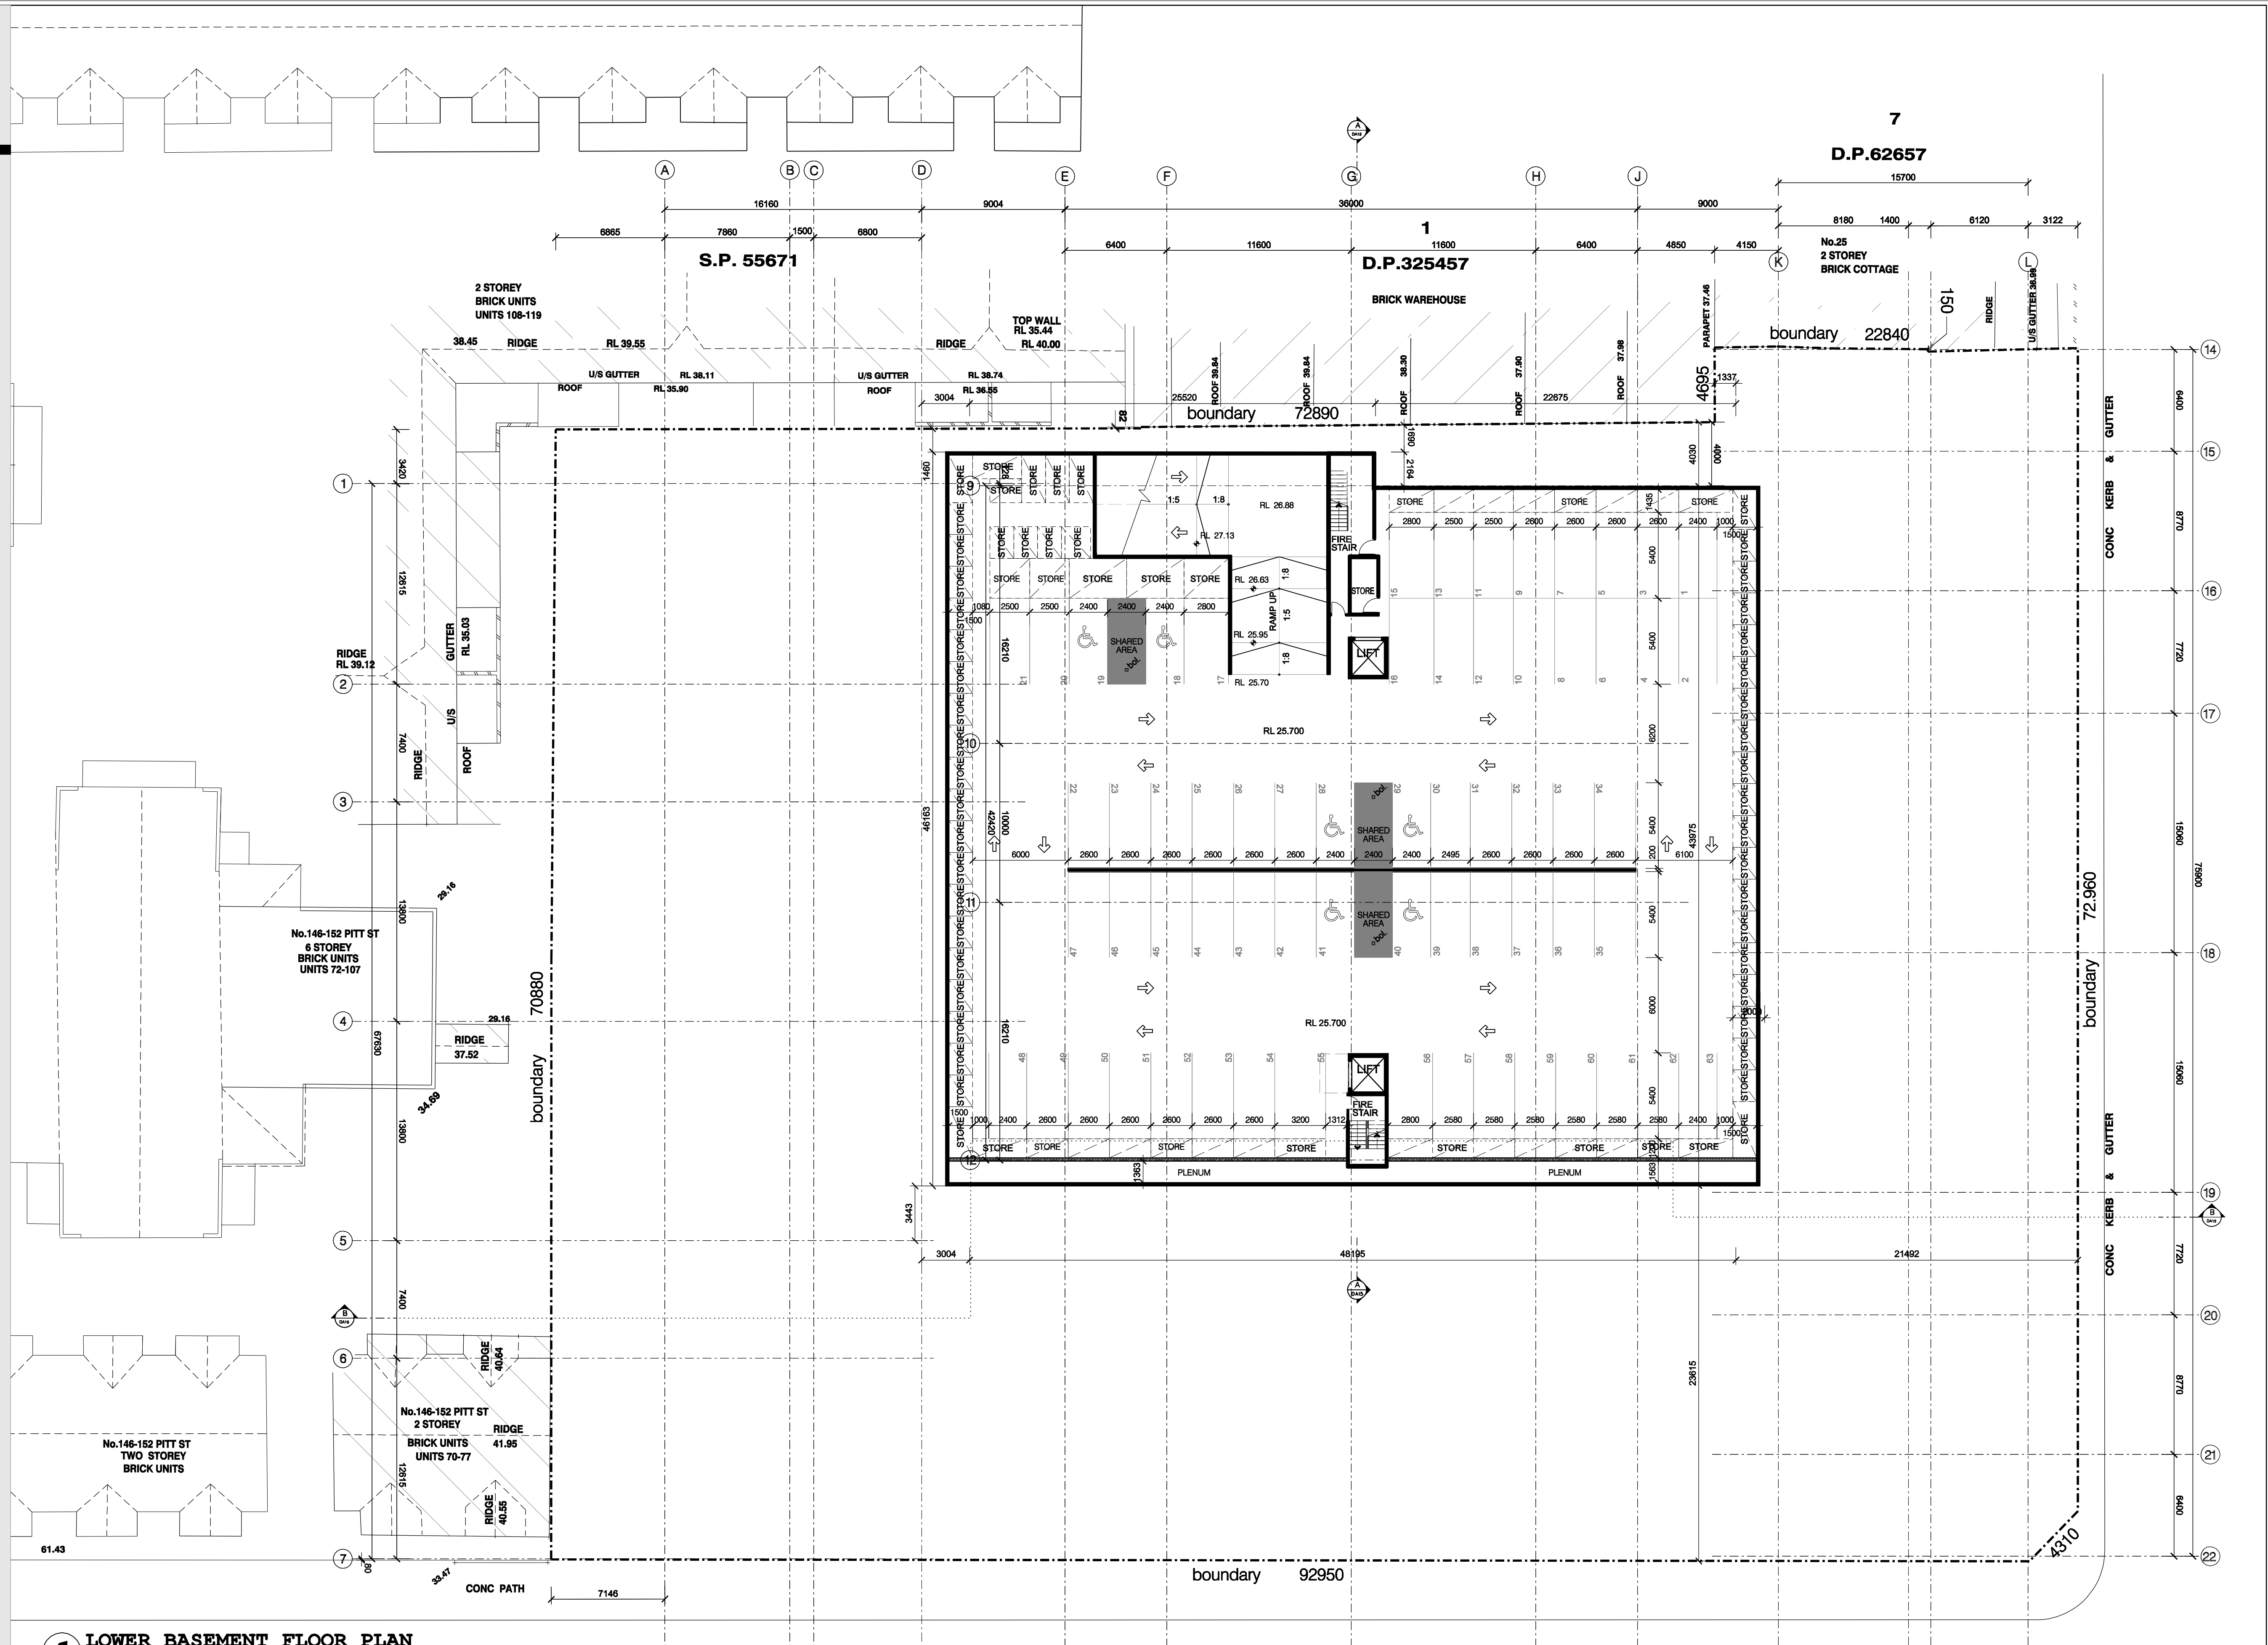


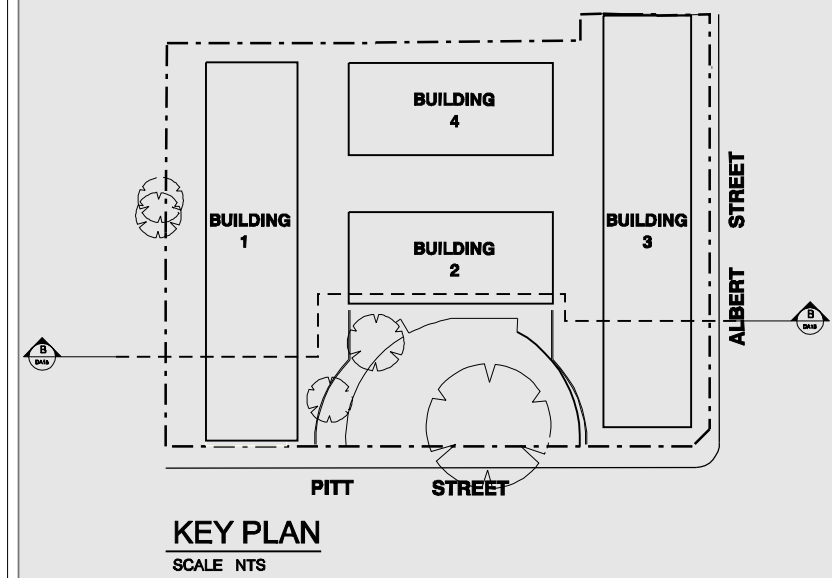

1 LOWER BASEMENT FLOOR PLAN
SCALE 1:200

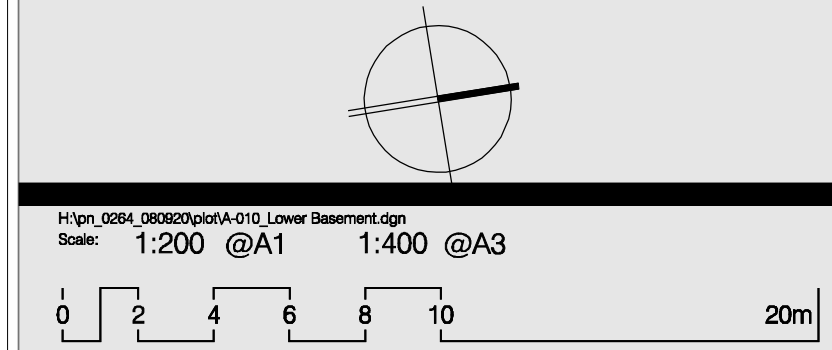

ARCHITECTURE & BUILDING WORKS
L8 / 4 Hogben Street,
Kogarah NSW 2217
P.O. Box 501, Dulwich Hill, 2203
Australia
Tel: (02) 8553 4744
Fax: (02) 8553 4766
Email: info@abworks.com.au

Architects
Construction Managers
Interior Designers
Town Planners

PROJECT
PITT ST REDFERN
ADDRESS
134-144 PITT ST, REDFERN

F	1	MASTER PLAN APPROVAL ENVELOPS INDICATED ON PLAN	20/11/12
E	1	ISSUED TO THE DEPARTMENT OF PLANNING	28/09/12
D	1	ISSUED TO THE CONSULTANTS	07/08/12
C	1	ISSUED TO THE DEPARTMENT OF PLANNING	18/12/10
B	2	ISSUED TO THE DEPARTMENT OF PLANNING	18/09/09
A	1	ISSUED TO THE DEPARTMENT OF PLANNING	24/03/09
A	1	ISSUED TO CLIENT FOR SIGN OFF	04/12/08
ISSUE REV	REVISION DESCRIPTION	APPROVED	
AMENDMENTS			

Drawing Number:	A-010	Date Printed:	4/02/2013	Issue:	F
Drawing Title:	LOWER BASEMENT PLAN				
Drawing Status:	AUTHORITY APPROVAL				
DATE GENERATED BY ARCHITECTURE & BUILDING WORKS	THIS DRAWING IS AN UNCONTROLLED COPY UNLESS STAMPED OTHERWISE				
CLIENT	PROJECT NUMBER				
KAYMET PTY LTD					PN 0264
THIS DRAWING SHOULD BE READ IN CONJUNCTION WITH ALL RELEVANT CONTRACTS, SPECIFICATION, REPORTS AND DRAWINGS COPYRIGHT OF THIS DRAWING IS KEPT IN A&B PTY LTD					