

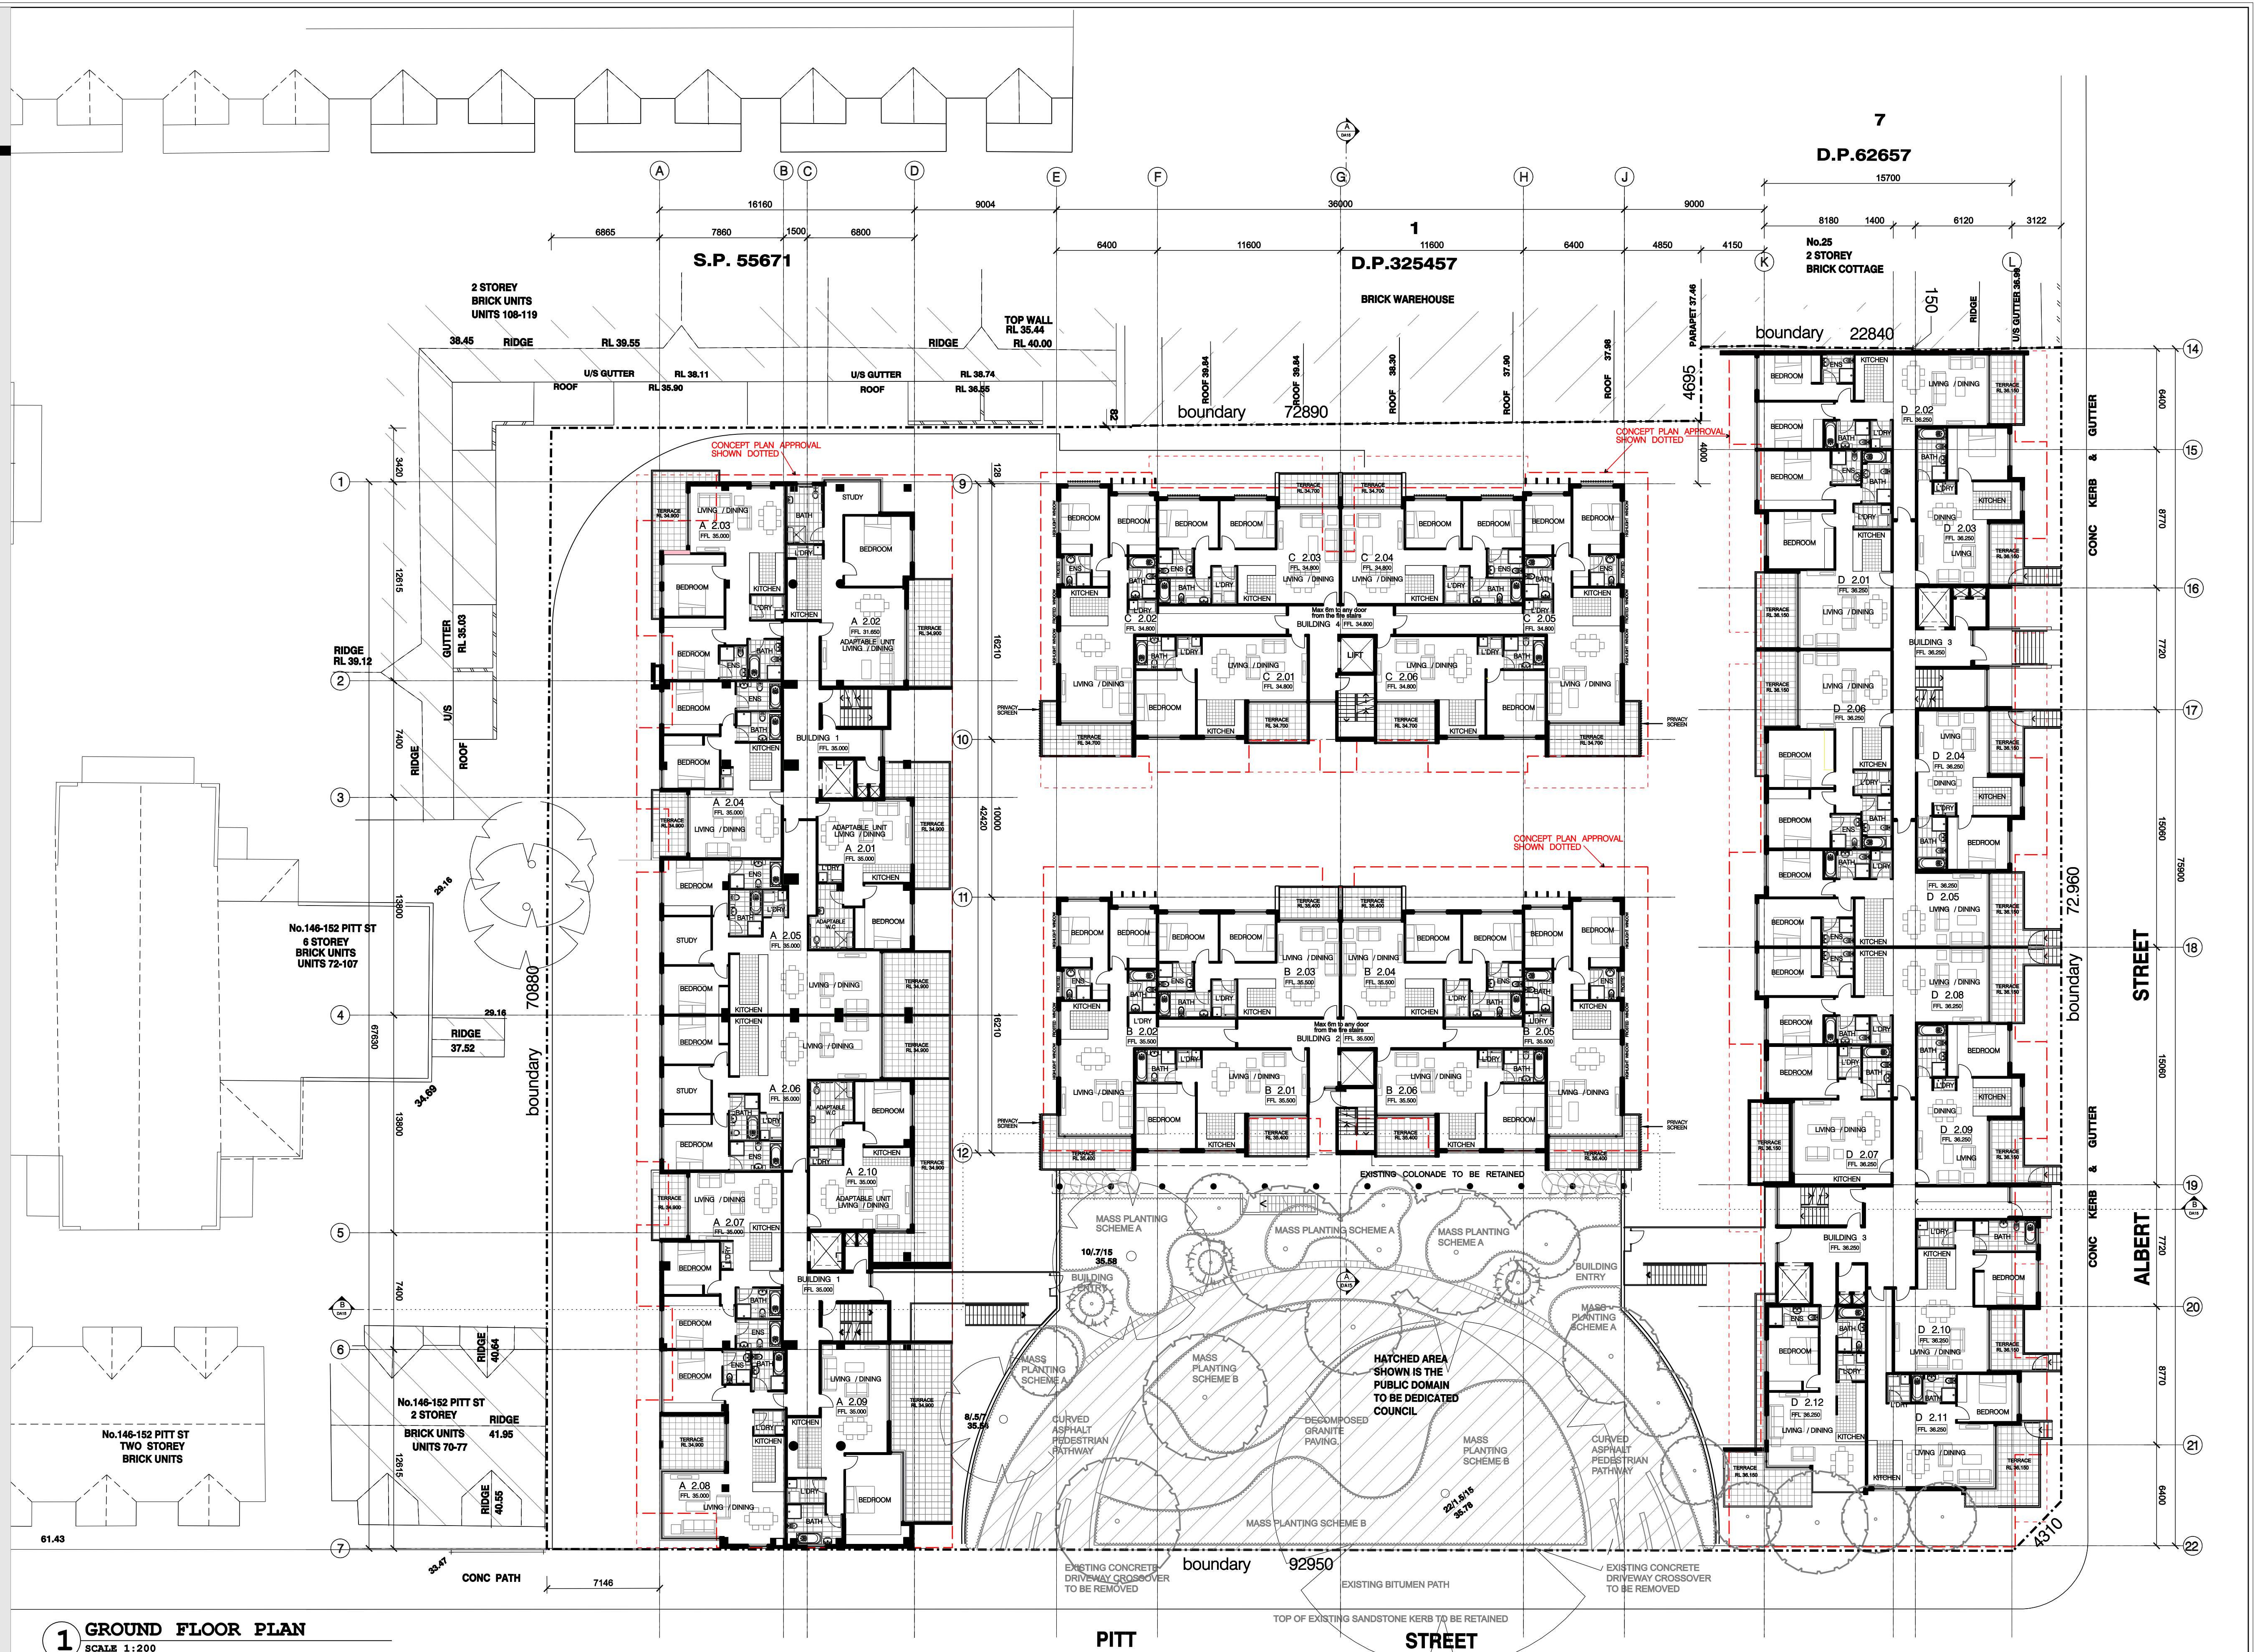


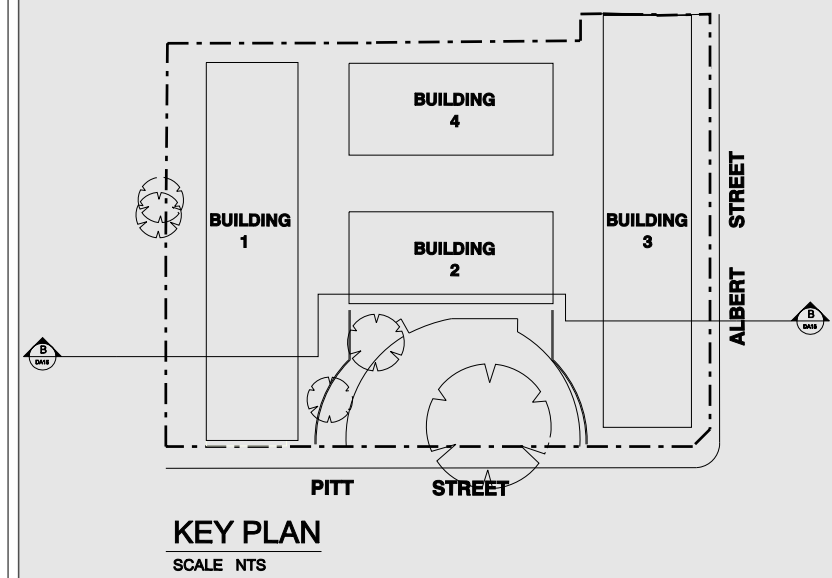

1 GROUND FLOOR PLAN
SCALE 1:200

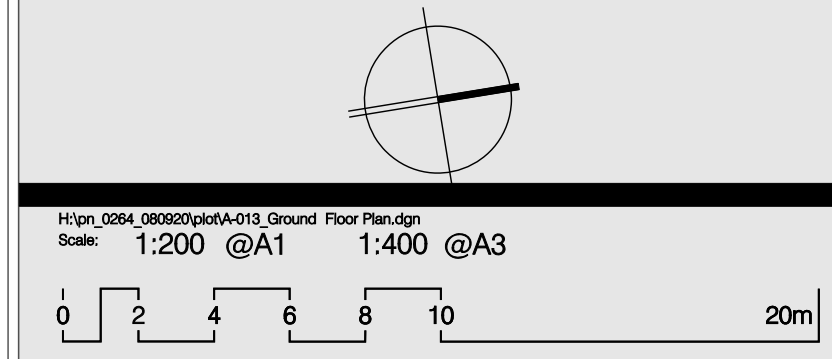

ARCHITECTURE & BUILDING WORKS
L1 / 4 Hogben Street,
Kogarah NSW 2217
P.O. Box 501, Dulwich Hill, 2203
Australia
Tel: (02) 8553 4744
Fax: (02) 8553 4766
Email: info@abworks.com.au

Architects
Construction Managers
Interior Designers
Town Planners

PROJECT
PITT ST REDFERN

ADDRESS
134-144 PITT ST, REDFERN

CA	20/11/12	GA	28/09/12	GA	07/08/12	TL	18/12/10	TL	18/09/09	TL	24/03/09	TL	04/12/08
1 MASTER PLAN APPROVAL ENVELOPS INDICATED ON PLAN													
2 ISSUED TO THE DEPARTMENT OF PLANNING													
3 ISSUED TO THE CONSULTANTS													
4 ISSUED TO THE DEPARTMENT OF PLANNING													
5 ISSUED TO THE DEPARTMENT OF PLANNING													
6 ISSUED TO THE DEPARTMENT OF PLANNING													
7 ISSUED TO CLIENT FOR SIGN OFF													
8 ISSUED TO CLIENT FOR SIGN OFF													
Drawing Number: **A-013**
Drawing Title: **GROUND FLOOR PLAN**
Drawing Status: **AUTHORITY APPROVAL**
Project Number: **PN 0264**

Date Printed: 4/02/2013
Issue: F

THIS DRAWING IS THE PROPERTY OF ARCHITECTURE & BUILDING WORKS. IT IS TO BE USED ONLY FOR THE PROJECT AND SITE SPECIFICALLY IDENTIFIED. IT IS NOT TO BE REPRODUCED OR USED FOR ANY OTHER PROJECT WITHOUT THE WRITTEN PERMISSION OF ARCHITECTURE & BUILDING WORKS. THE DRAWING IS NOT TO BE USED FOR ANY OTHER PROJECT WITHOUT THE WRITTEN PERMISSION OF ARCHITECTURE & BUILDING WORKS. THE DRAWING IS NOT TO BE USED FOR ANY OTHER PROJECT WITHOUT THE WRITTEN PERMISSION OF ARCHITECTURE & BUILDING WORKS.