




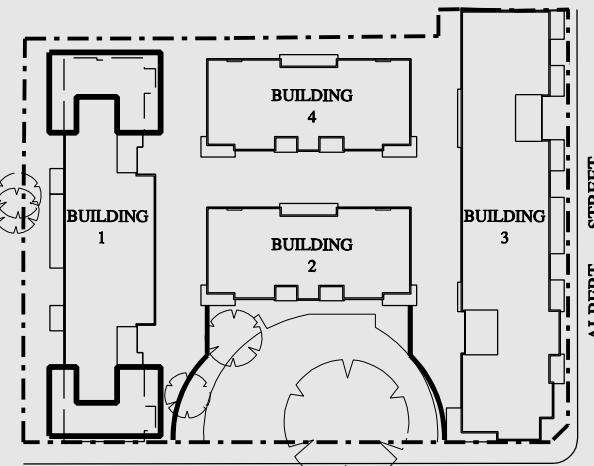

KEY PLAN
SCALE NTS

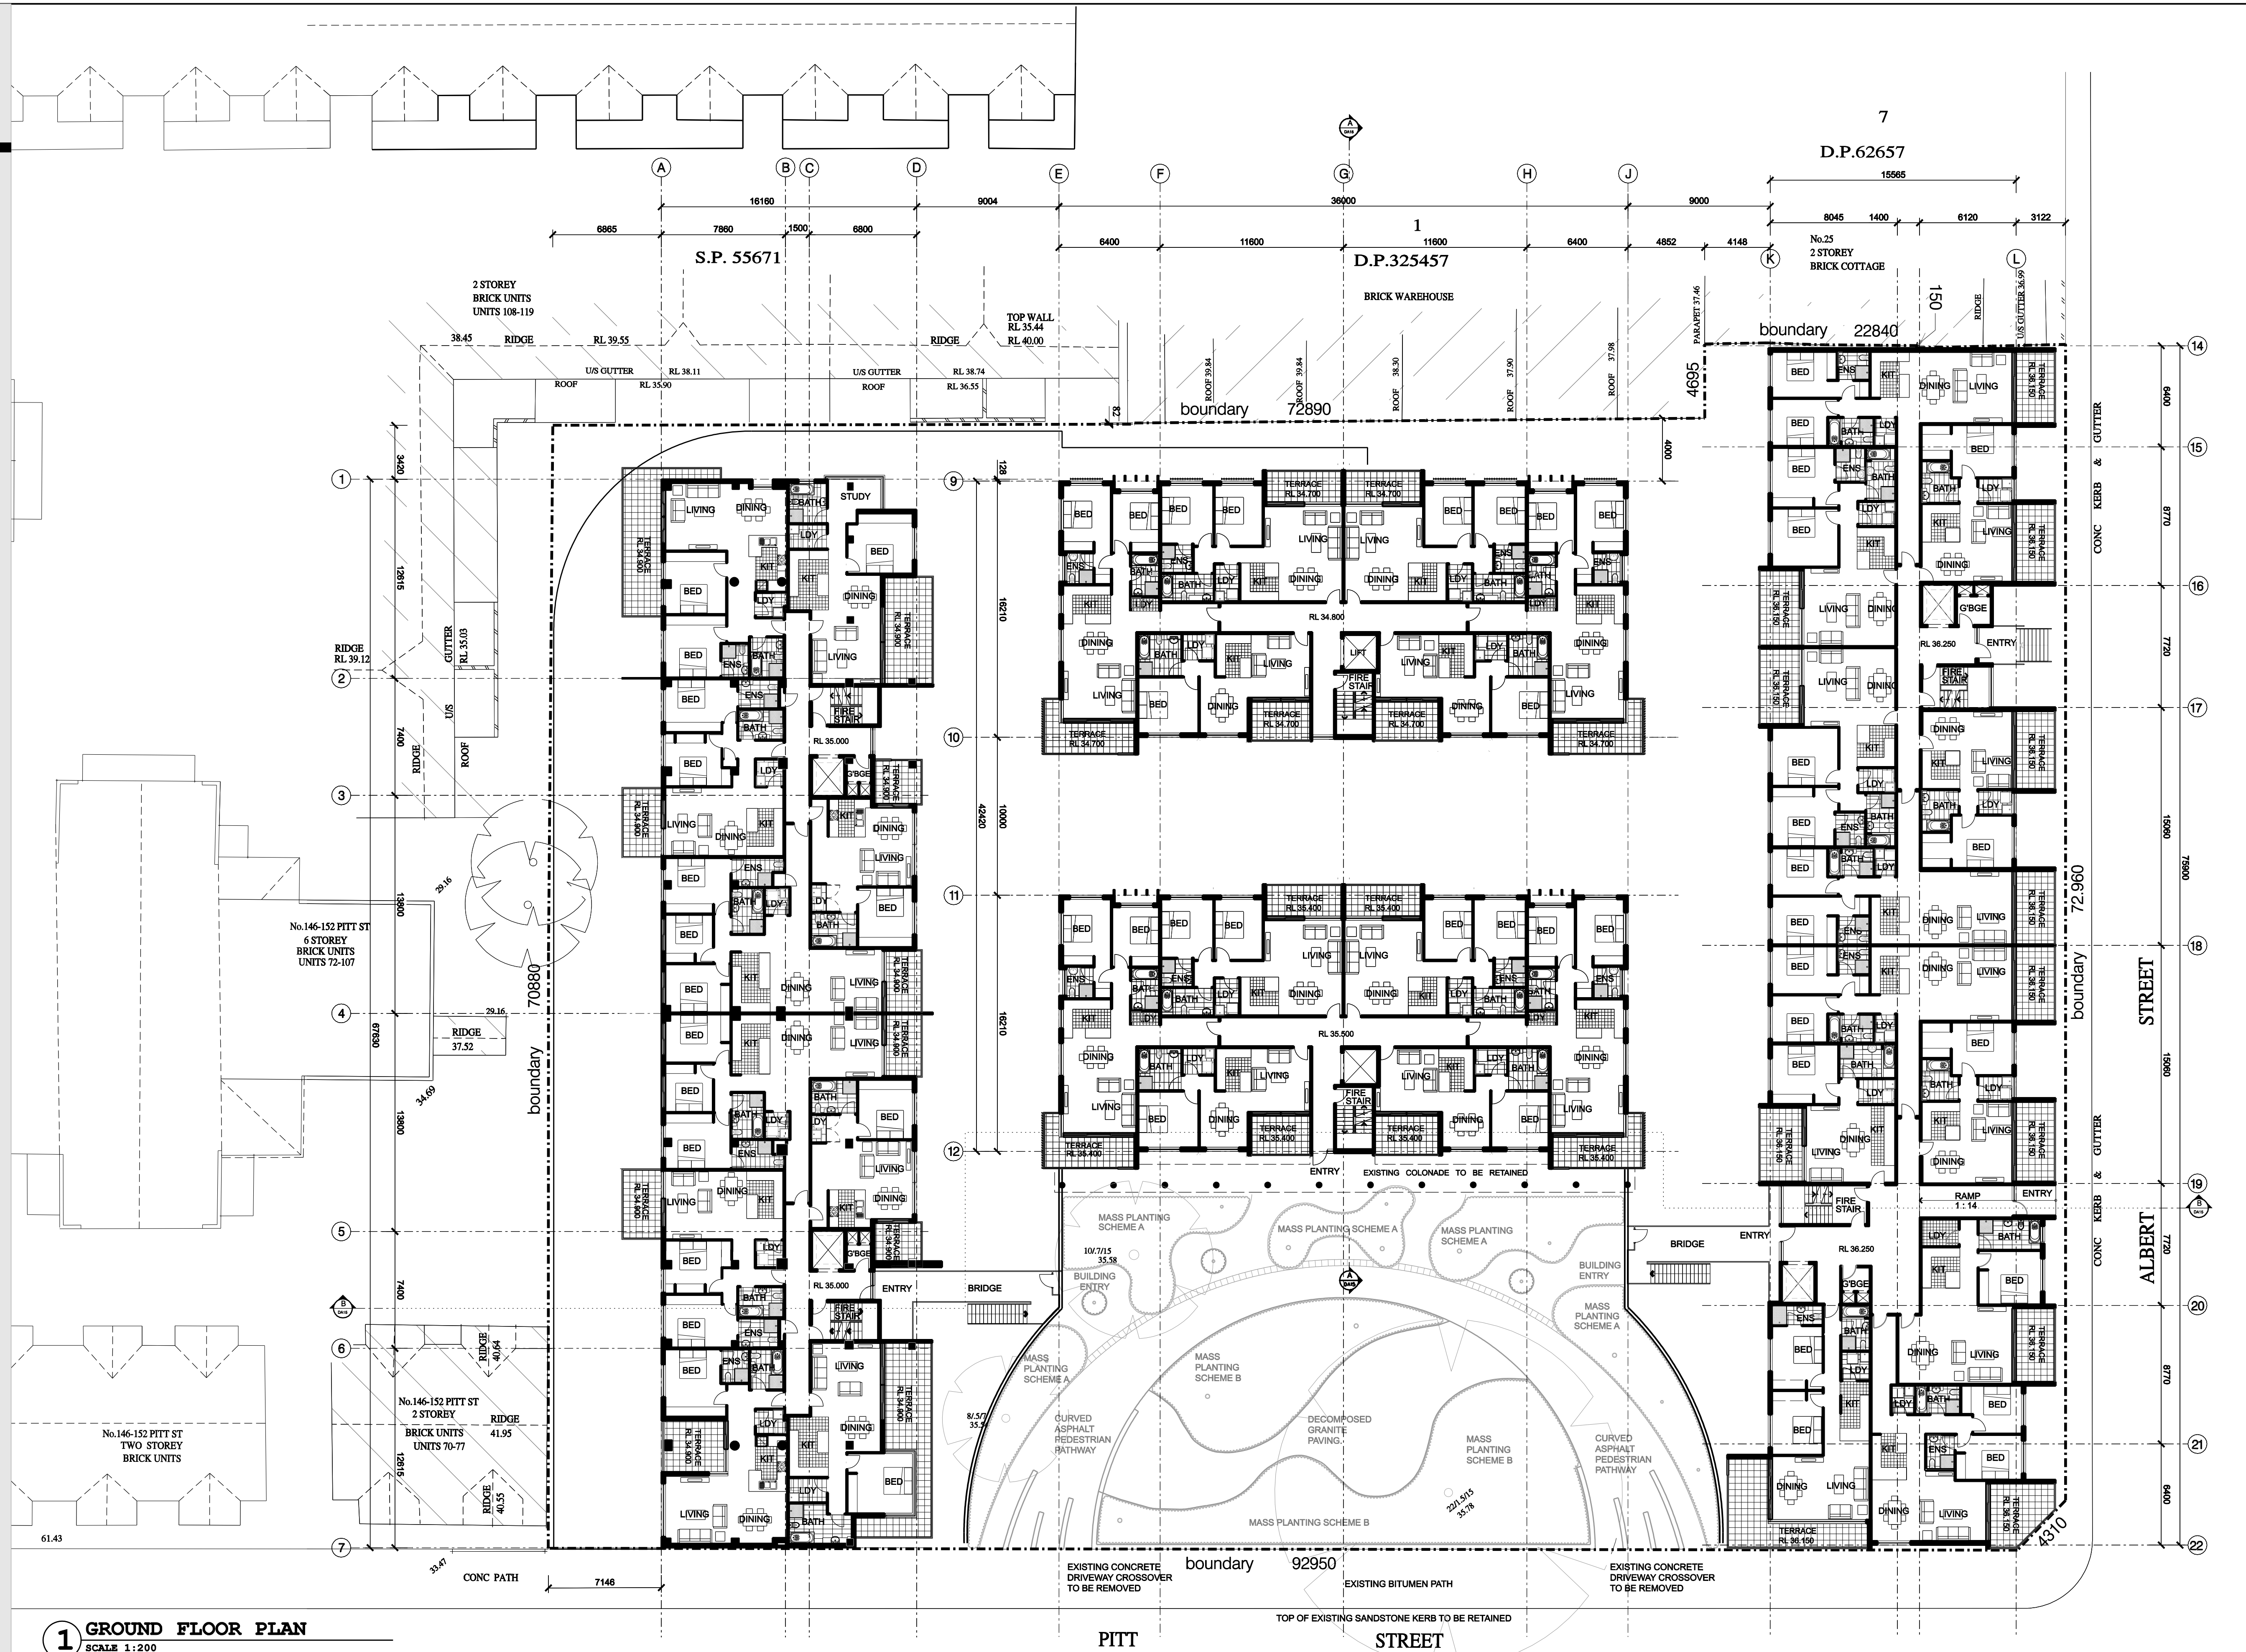

1 GROUND FLOOR PLAN
SCALE 1:200

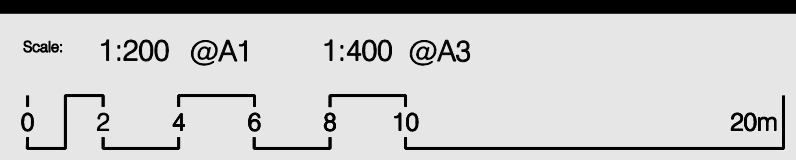

ARCHITECTURE & BUILDING WORKS
2 / 37 Pitt Street,
Archlife NSW 2205
P.O. Box 501, Dulwich Hill, 2203
Australia
Tel: (02) 9599 6411
Fax: (02) 9599 6488
Email: theabw@rwfhd.com.au

Architects
Construction Managers
Interior Designers
Town Planners

PROJECT
PITT ST REDFERN

ADDRESS
134-144 PITT ST, REDFERN

Drawing Number:
A-013

Drawing Title:
GROUND FLOOR PLAN

Drawing Status:
AUTHORITY APPROVAL

PROJECT NUMBER:
PN 0264

ISSUED TO THE DEPARTMENT OF PLANNING
ISSUED TO CLIENT FOR SIGN OFF

24/03/09
24/12/09

THIS DRAWING SHOULD BE READ IN CONJUNCTION WITH ALL RELEVANT CONTRACTS, SPECIFICATIONS, REPORTS AND DRAWINGS. COPYRIGHT OF THIS DRAWING IS VESTED IN: RW FTD LTD.