



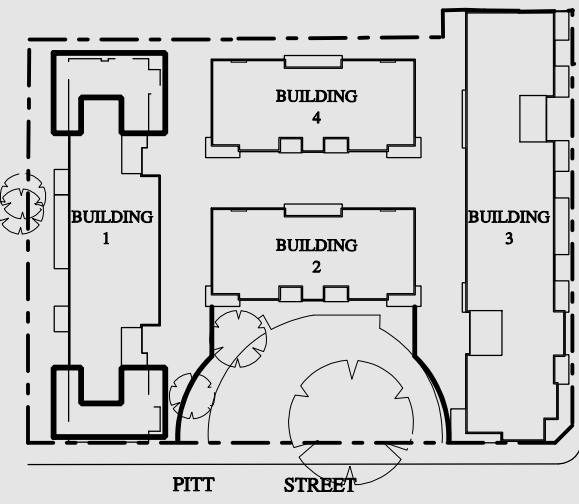


KEY PLAN
SCALE NTS

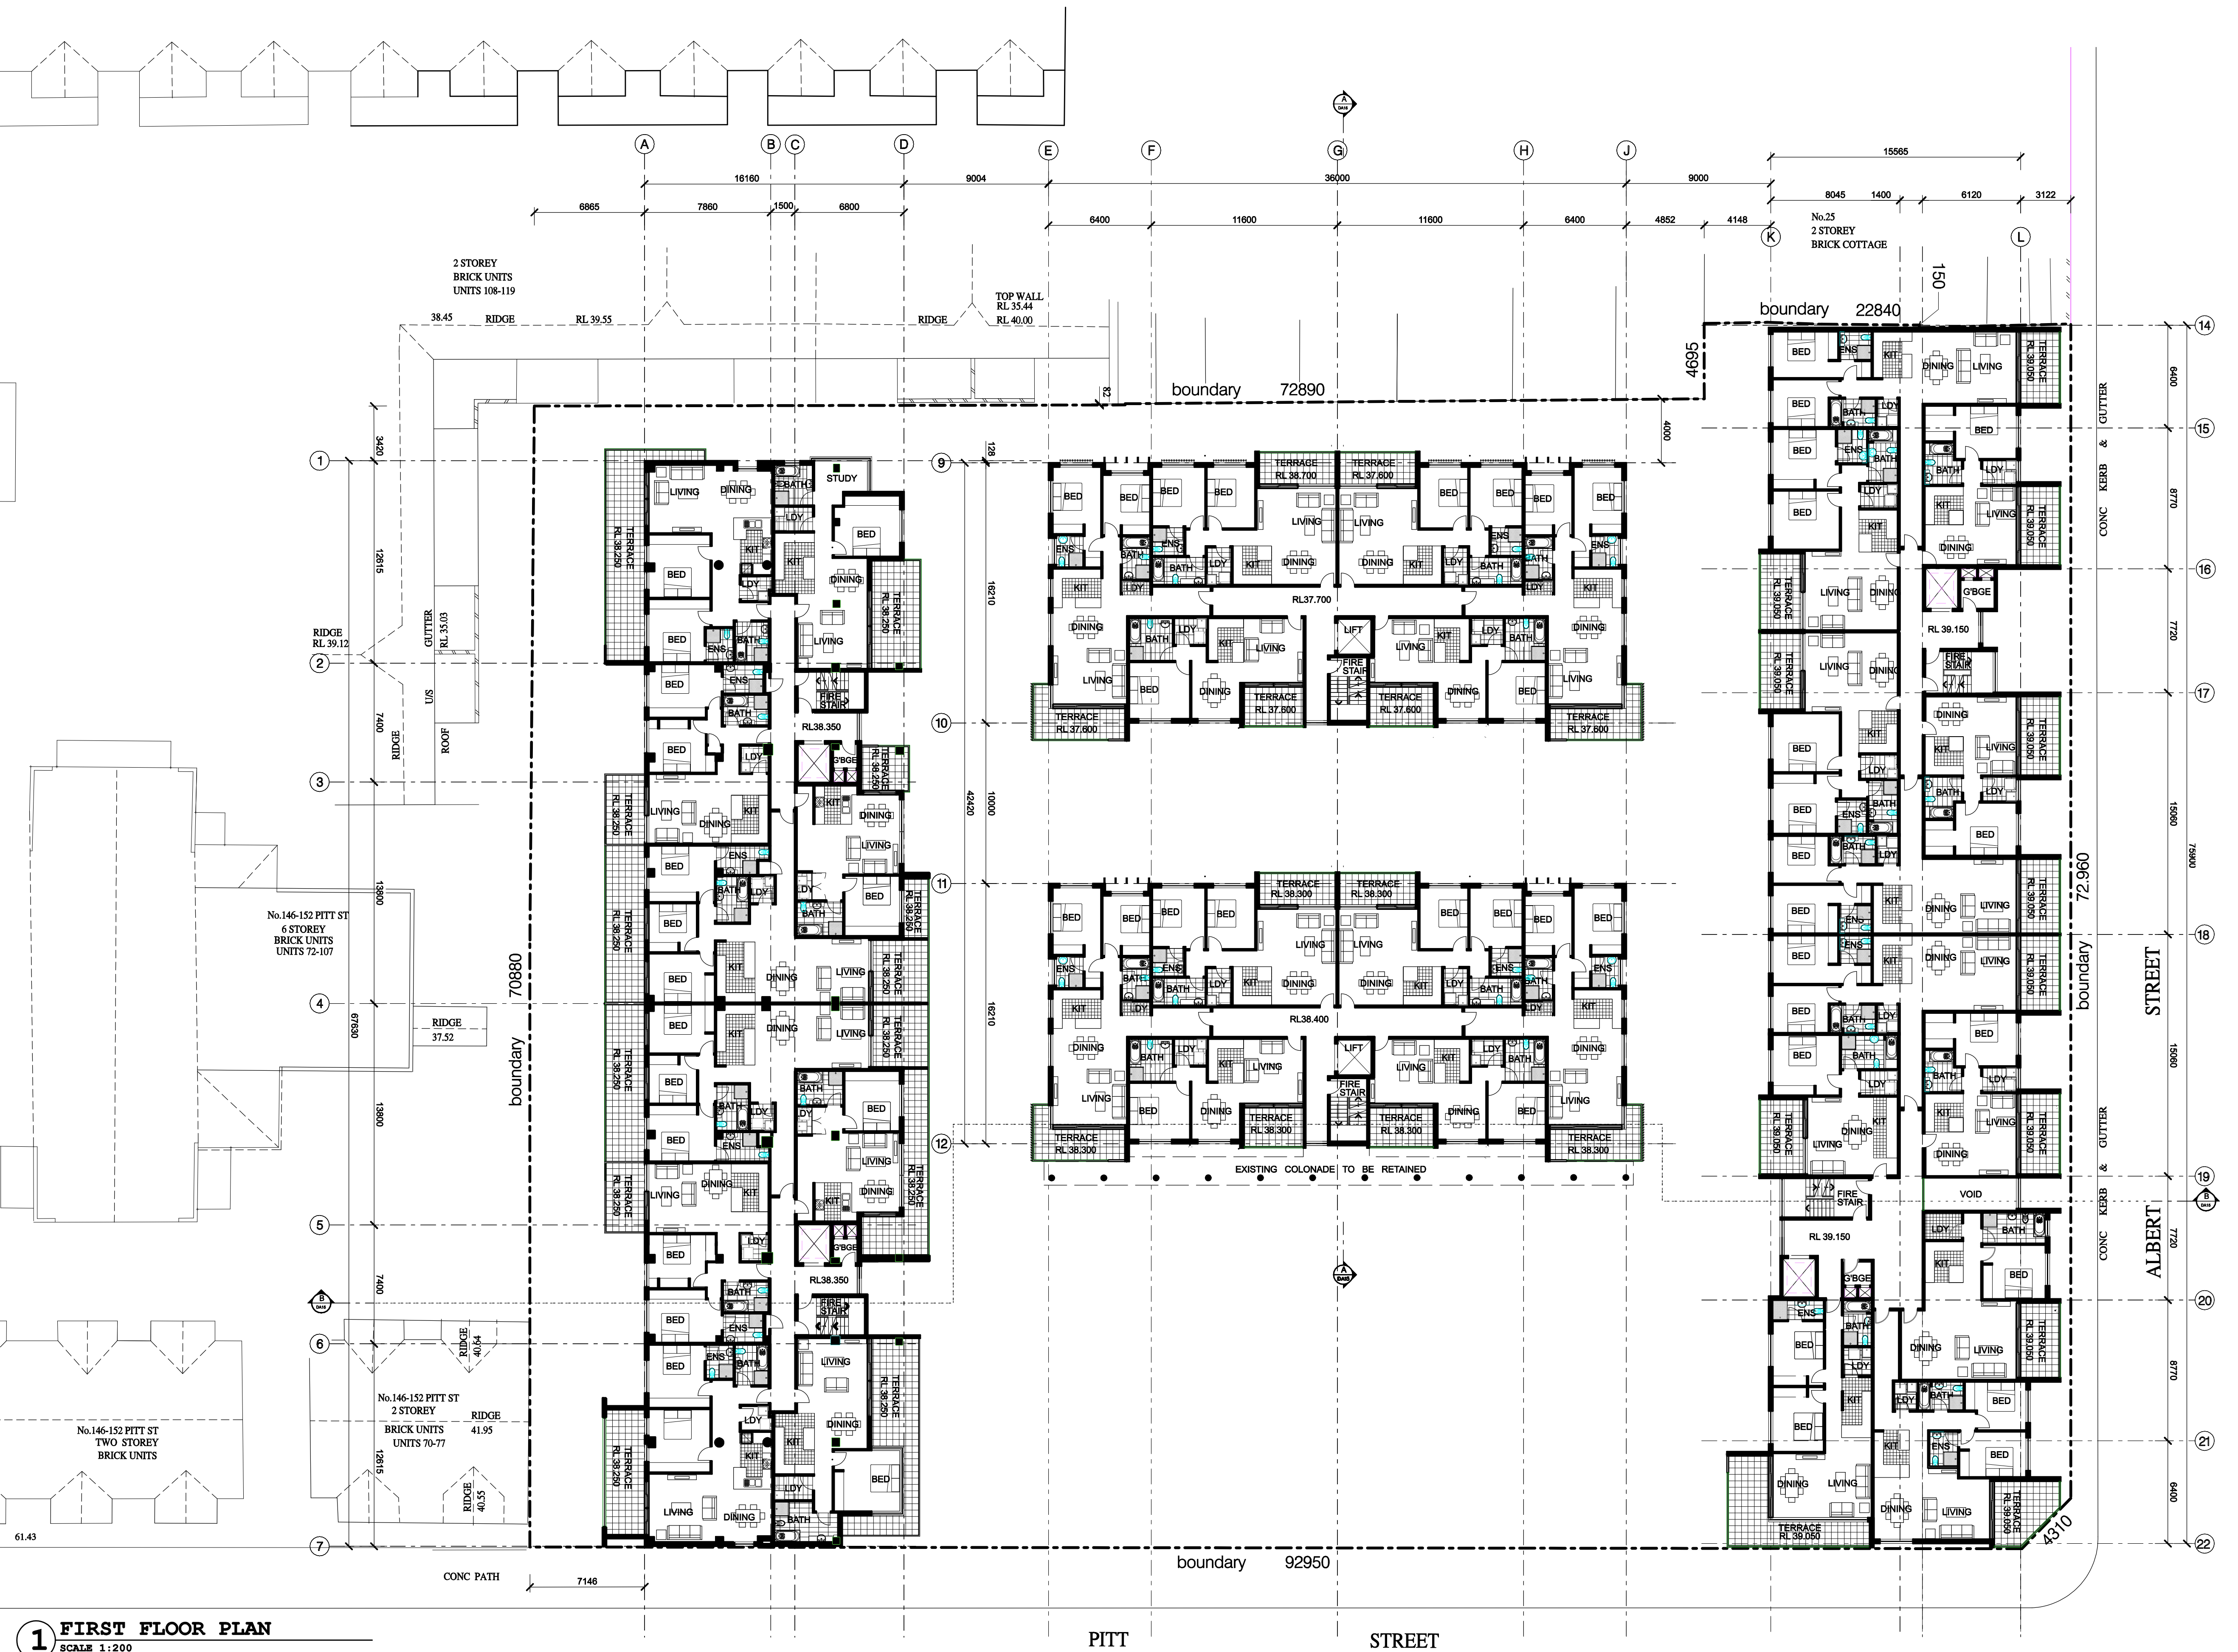

1 FIRST FLOOR PLAN
SCALE 1:200

Scale: 1:200 @A1 1:400 @A3
0 2 4 6 8 10 20m

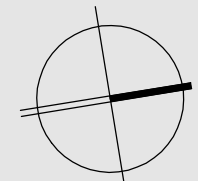

ARCHITECTURE &
BUILDING WORKS

2 / 37 Forest Road,
Archlife NSW 2205
P.O. Box 501, Dulwich Hill, 2203
Australia
Tel: (02) 9599 6411
Fax: (02) 9599 6488
Email: theabw@wifidm.com.au

Architects
Construction Managers
Interior Designers
Town Planners

PROJECT

PITT ST REDFERN

ADDRESS

134-144 PITT ST, REDFERN

Drawing Number: A-014
Date: 4/3/2009
Issue: B1

Drawing Title: FIRST FLOOR PLAN
Drawing Status: AUTHORITY APPROVAL

PROJECT GENERATED BY ARCHITECTURE & BUILDING WORKS
THIS DRAWING IS AN UNCONTROLLED COPY UNLESS STAMPED OTHERWISE
CLIENT: KAYMET PTY LTD PROJECT NUMBER: PN 0264

THIS DRAWING SHOULD BE READ IN CONJUNCTION WITH ALL RELEVANT CONTRACTS, SPECIFICATIONS, REPORTS AND DRAWINGS. COPYRIGHT OF THIS DRAWING IS RESERVED BY KAYMET PTY LTD.