


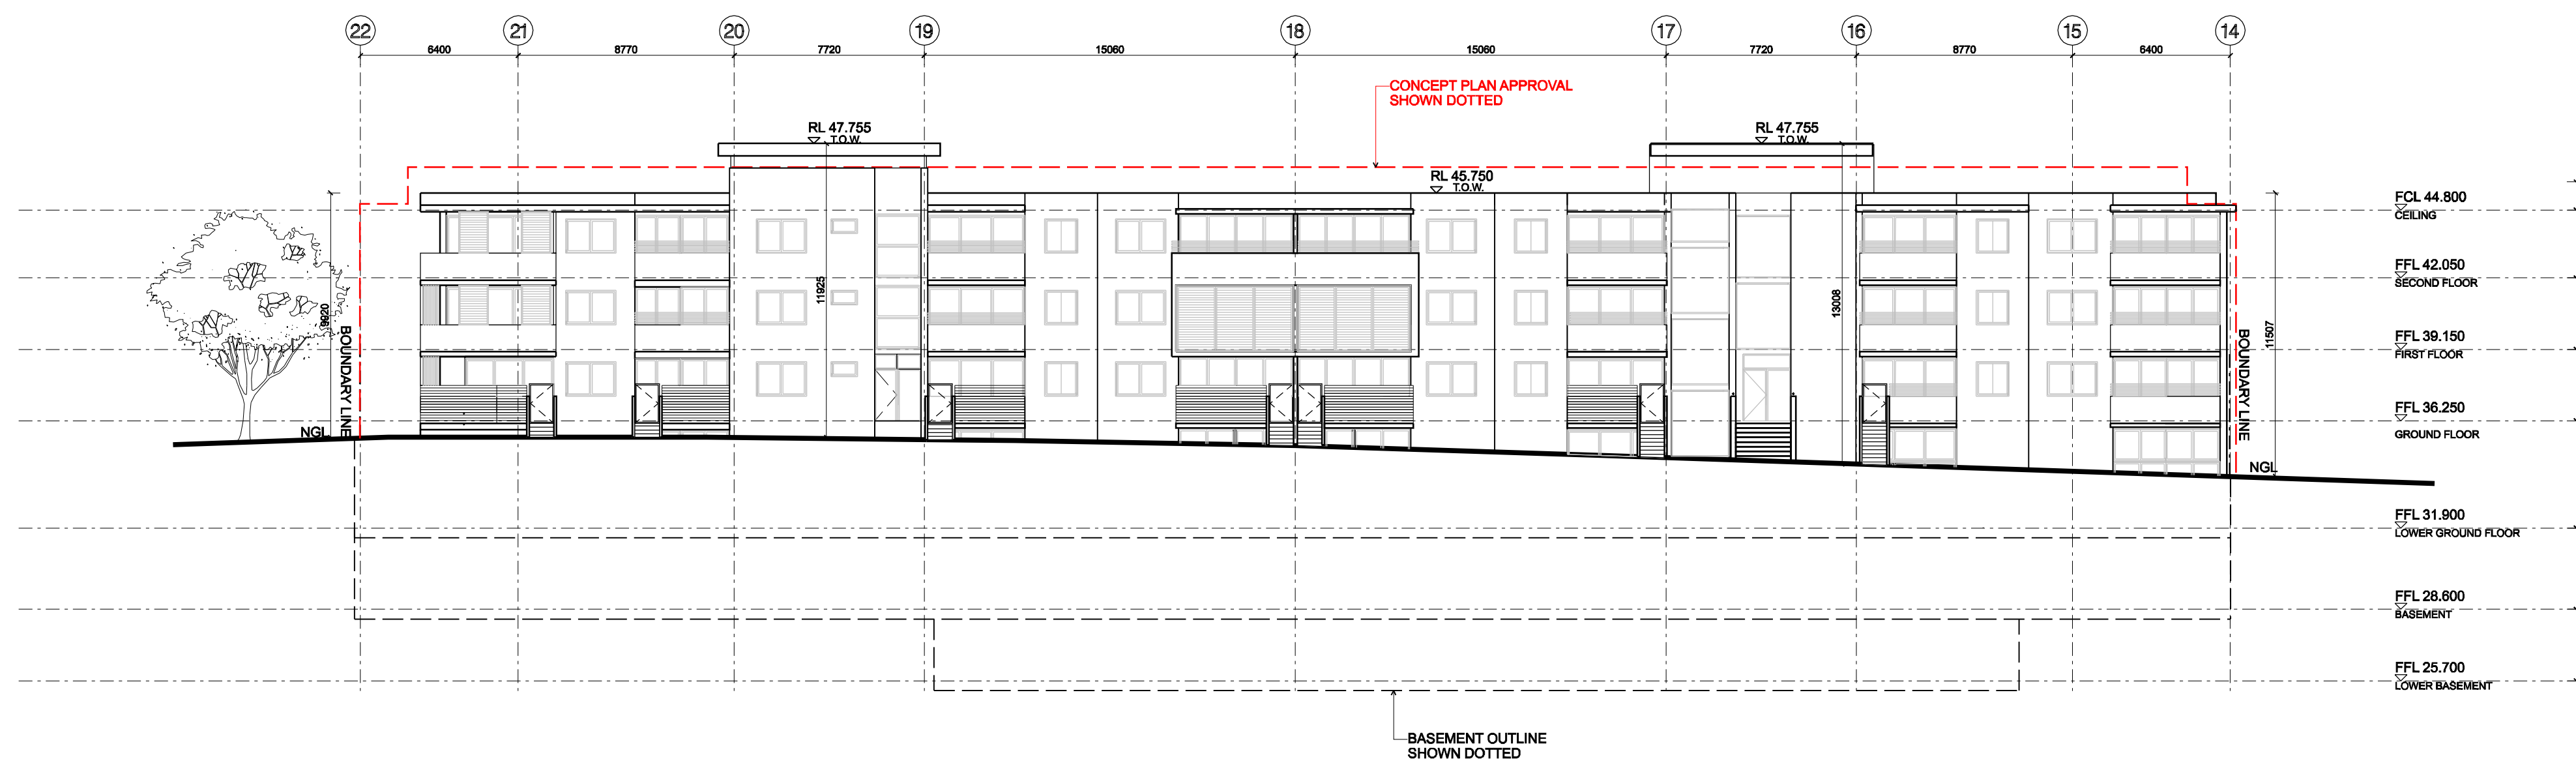


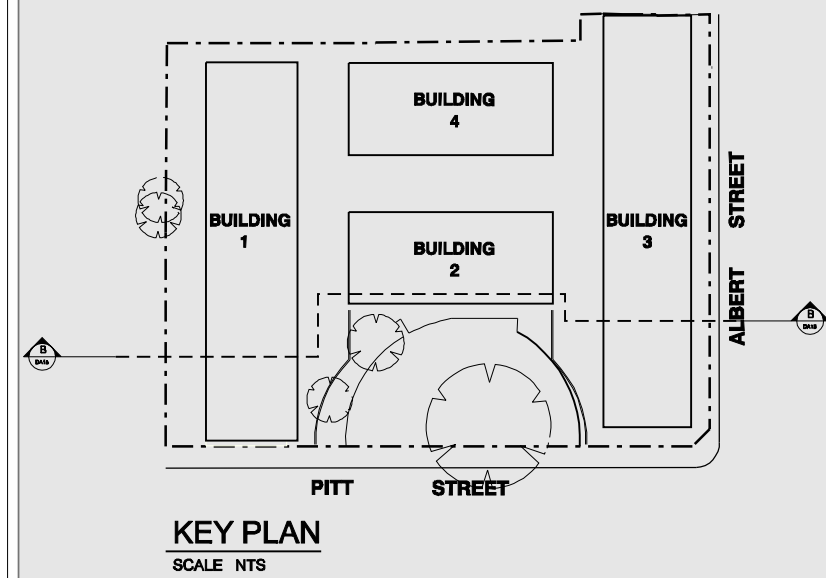

1 NORTH ELEVATION BUILDING 3 (ALBERT STREET VIEW)
SCALE 1:200

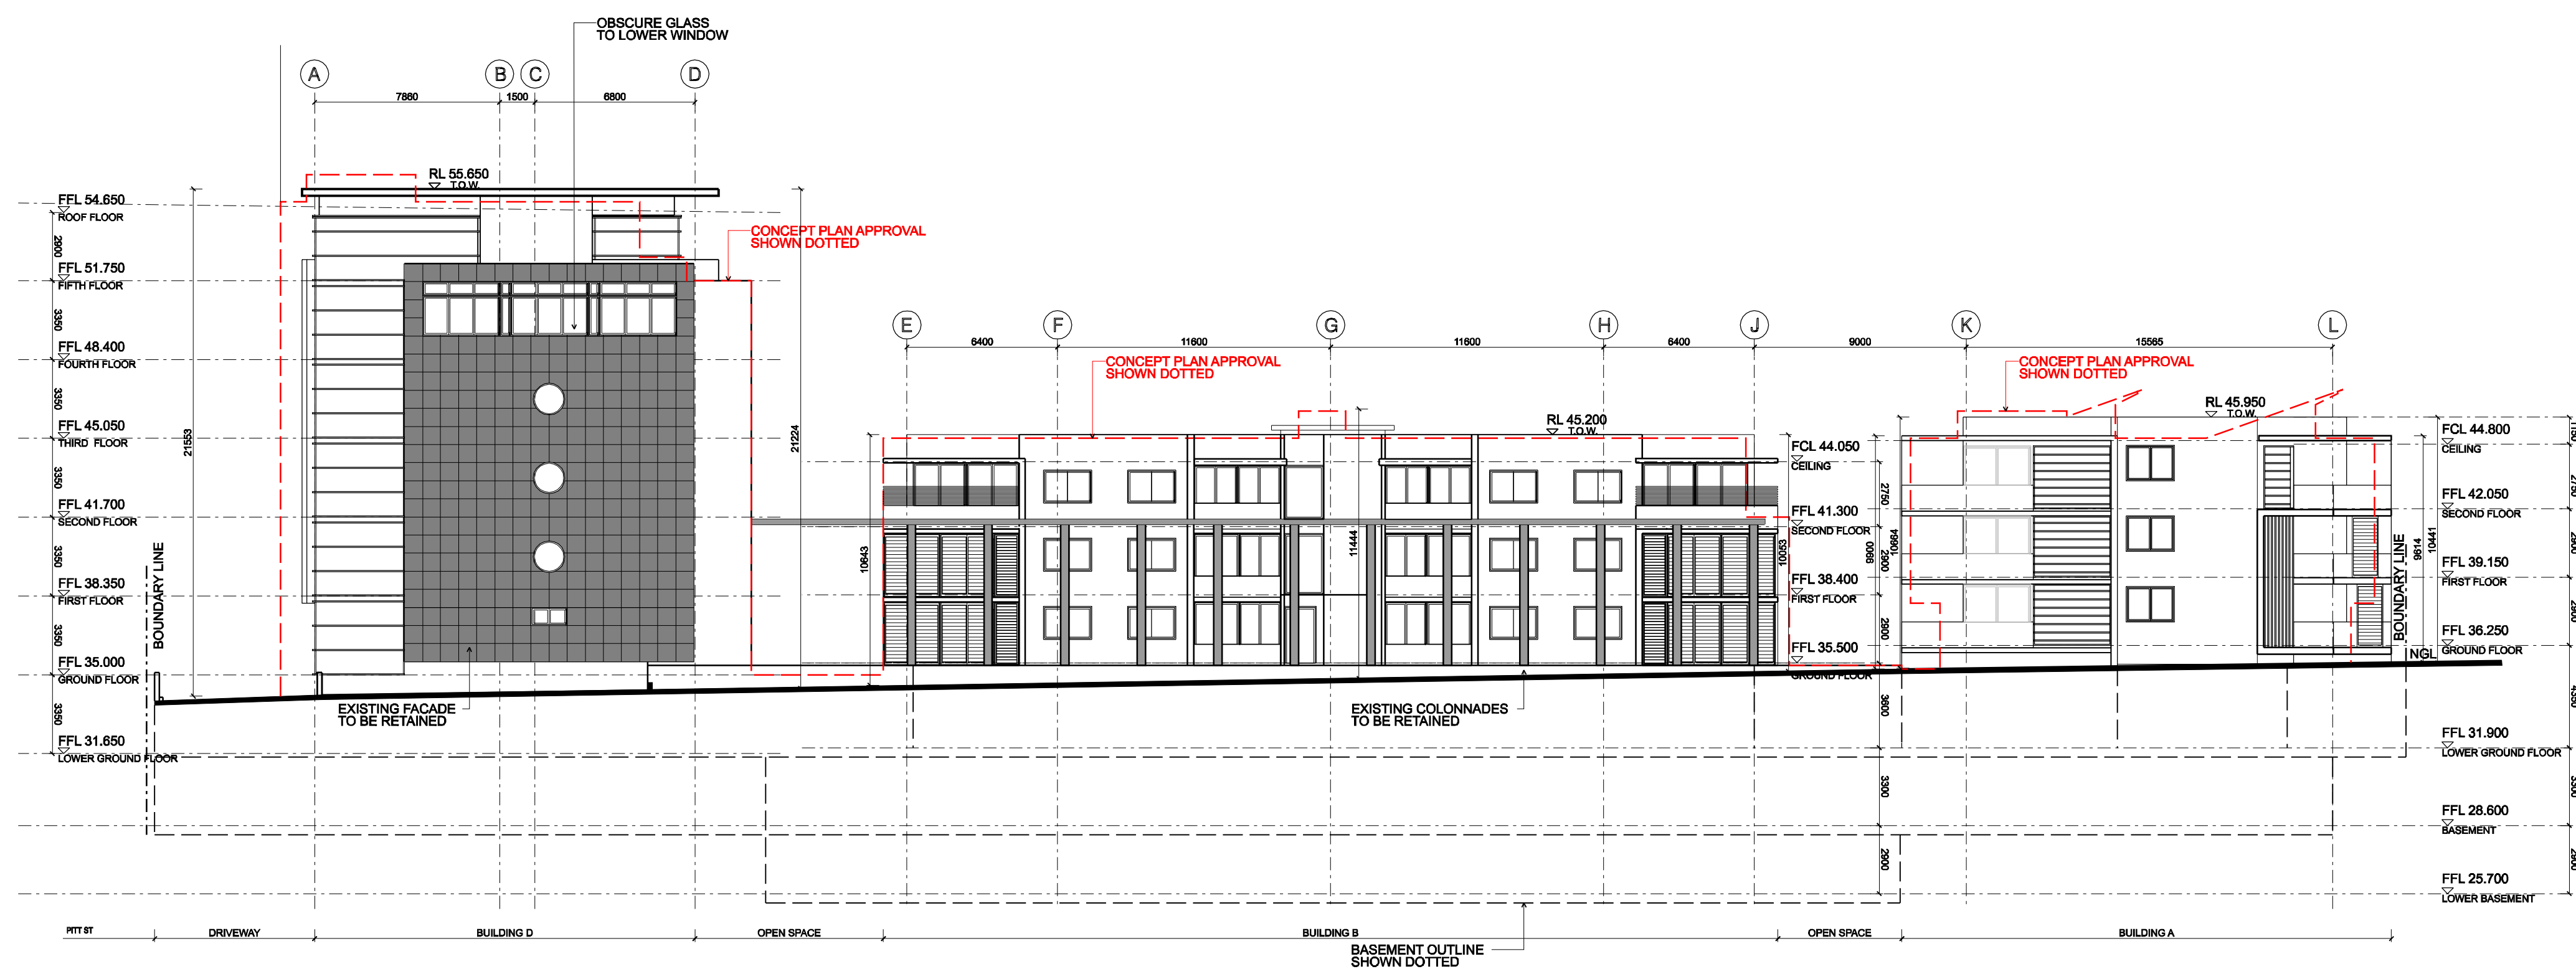

2 EAST ELEVATION BUILDINGS 1, 2 & 3 (PITT STREET VIEW)
SCALE 1:200

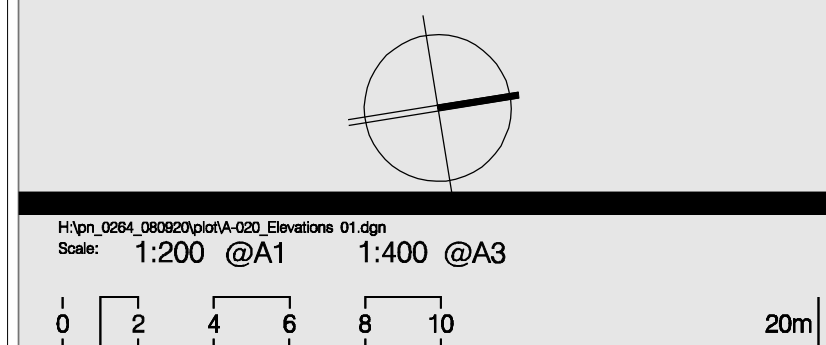

ARCHITECTURE & BUILDING WORKS
L8 / 4 Hogben Street,
Kogarah NSW 2217
P.O. Box 501, Dulwich Hill, 2203
Australia
Tel: (02) 9553 4744
Fax: (02) 9553 4766
Email: info@abw.com.au

Architects
Construction Managers
Interior Designers
Town Planners

PROJECT
PITT ST REDFERN
ADDRESS
134-144 PITT ST, REDFERN

F	1	MASTER PLAN APPROVAL ENVELOPS INDICATED ON PLAN
E	1	ISSUED TO THE DEPARTMENT OF PLANNING
D	1	ISSUED TO THE CONSULTANTS
C	1	ISSUED TO THE DEPARTMENT OF PLANNING
B	2	ISSUED TO THE DEPARTMENT OF PLANNING
A	1	ISSUED TO THE DEPARTMENT OF PLANNING
A	1	ISSUED TO CLIENT FOR SIGN OFF
ISSUE	REV	REVISION DESCRIPTION
AMENDMENTS		

CA	20/11/12
GA	28/09/12
GA	07/08/12
TL	18/12/10
TL	18/09/09
TL	24/03/09
TL	04/12/08
APPROVED	

Drawing Number:	A-020	Date Printed:	4/02/2013	Issue:	F
Drawing Title:	ELEVATIONS 01				
Drawing Status:	AUTHORITY APPROVAL				
DESIGNED BY:	ARCHITECTURE & BUILDING WORKS				
THIS DRAWING IS AN UNCONTROLLED COPY. PLEASE STAMPED OTHERWISE					
CLIENT:	KAYMET PTY LTD	PROJECT NUMBER:	PN 0264		
THIS DRAWING SHOULD BE READ IN CONJUNCTION WITH ALL RELEVANT CONTRACTS, SPECIFICATION, REPORTS AND DRAWINGS. COPYRIGHT OF THIS DRAWING IS HELD BY ABW PTY LTD.					