


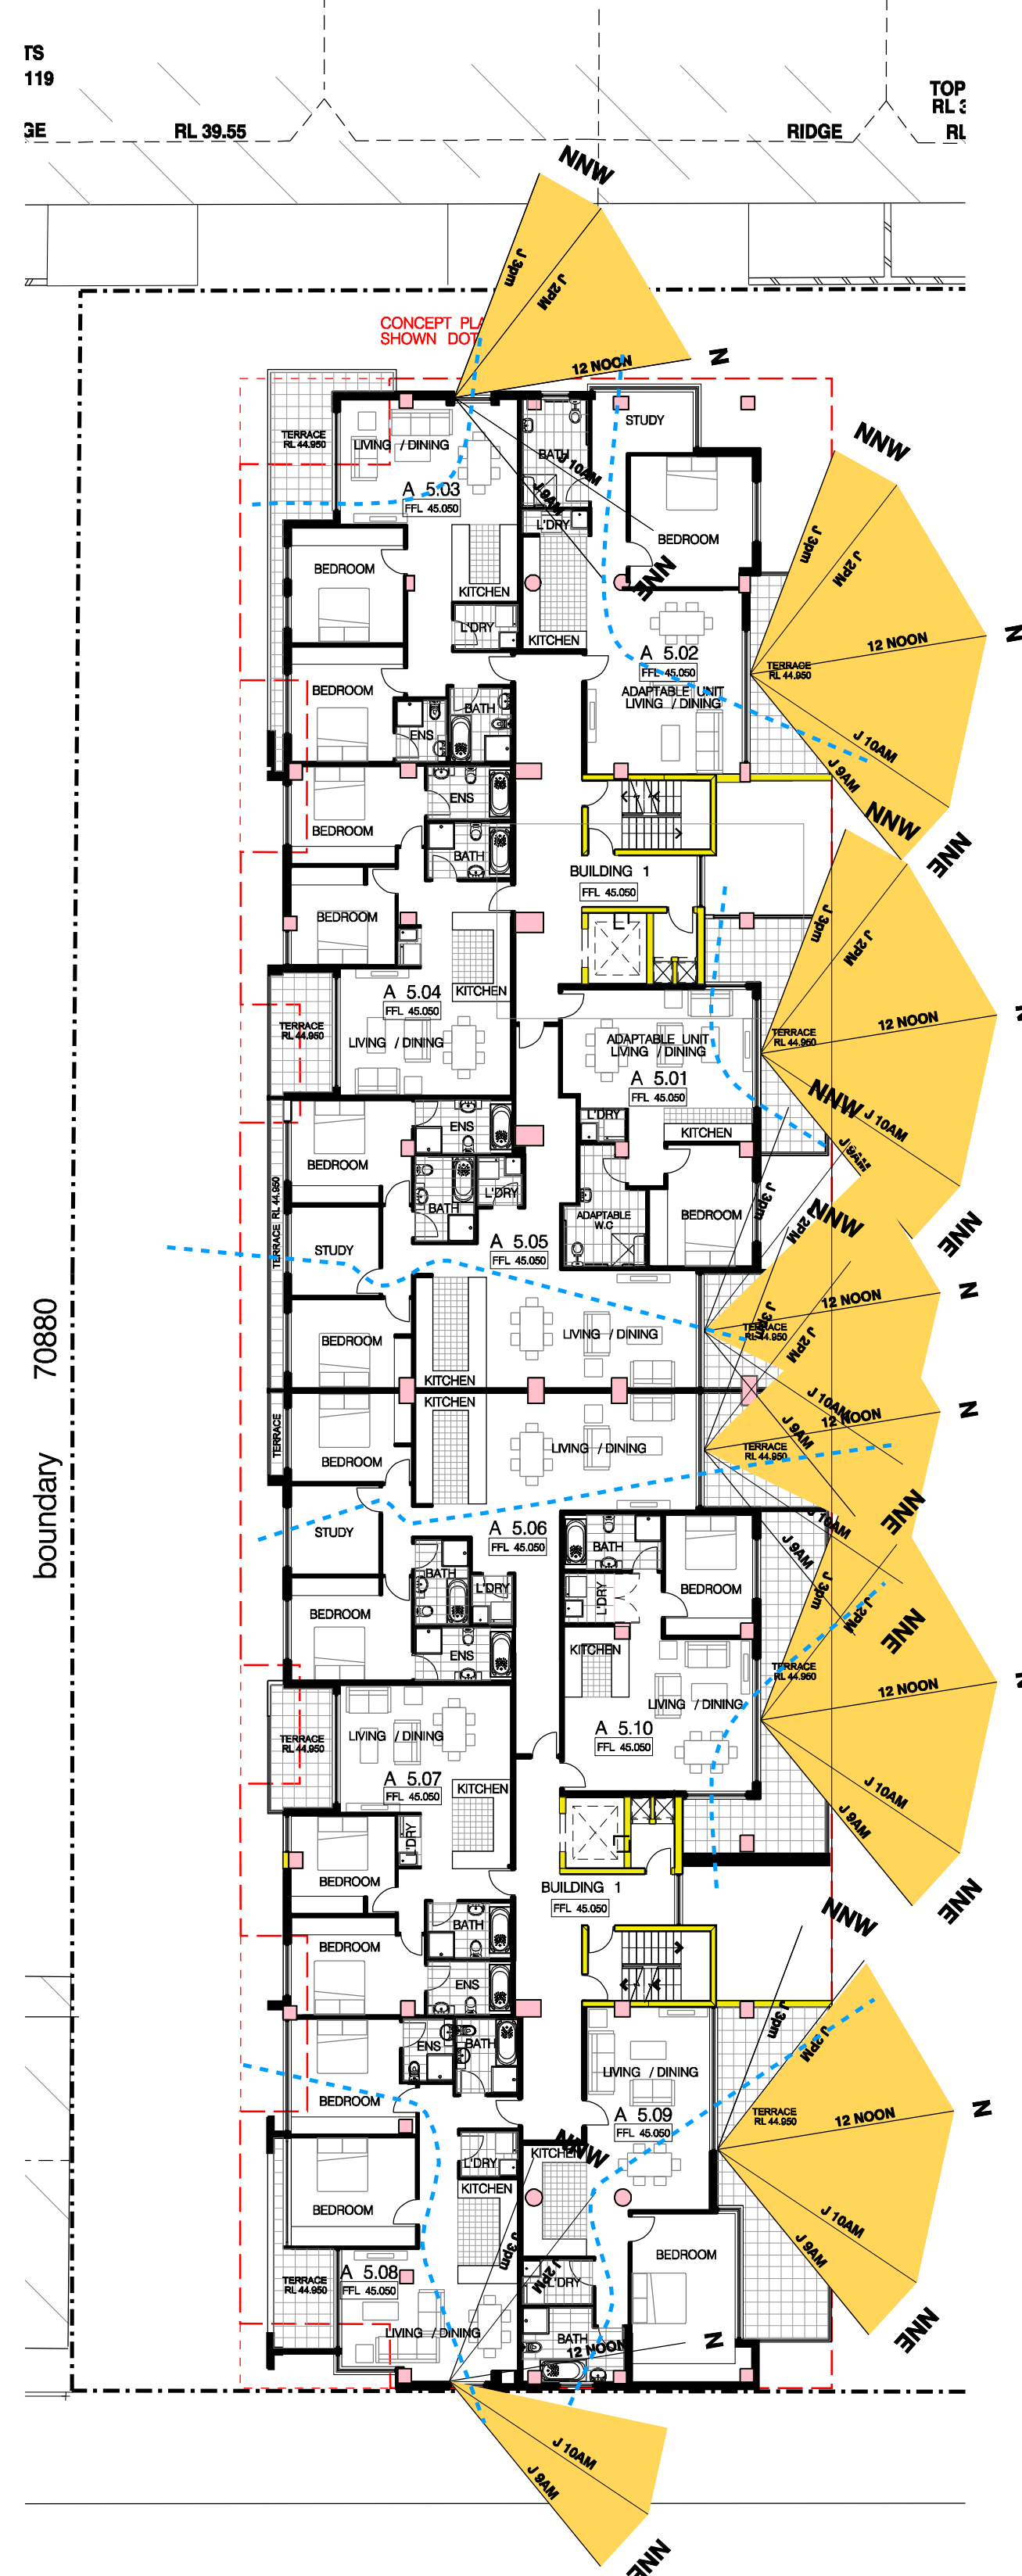


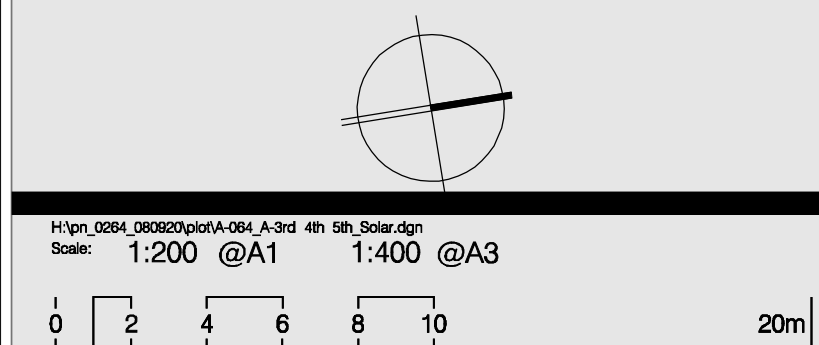

1 THIRD FLOOR PLAN
SCALE 1:200

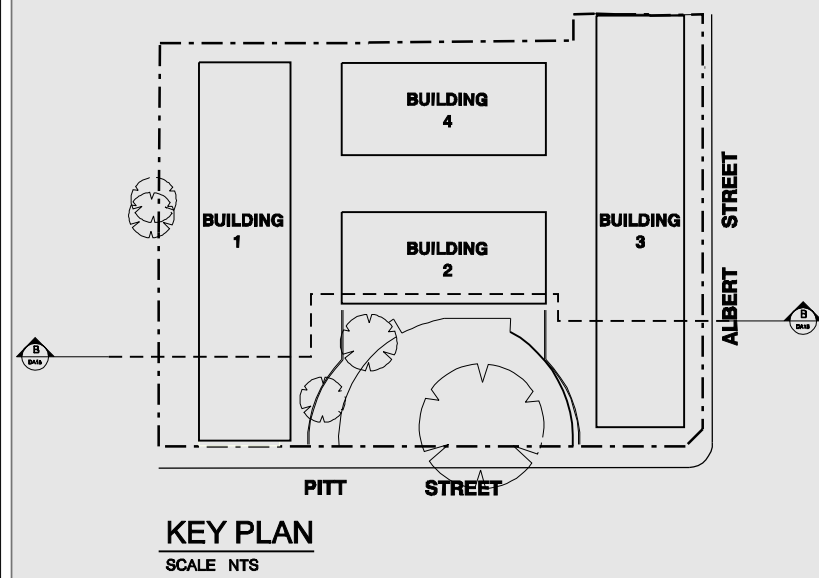

2 FOURTH FLOOR PLAN
SCALE 1:200

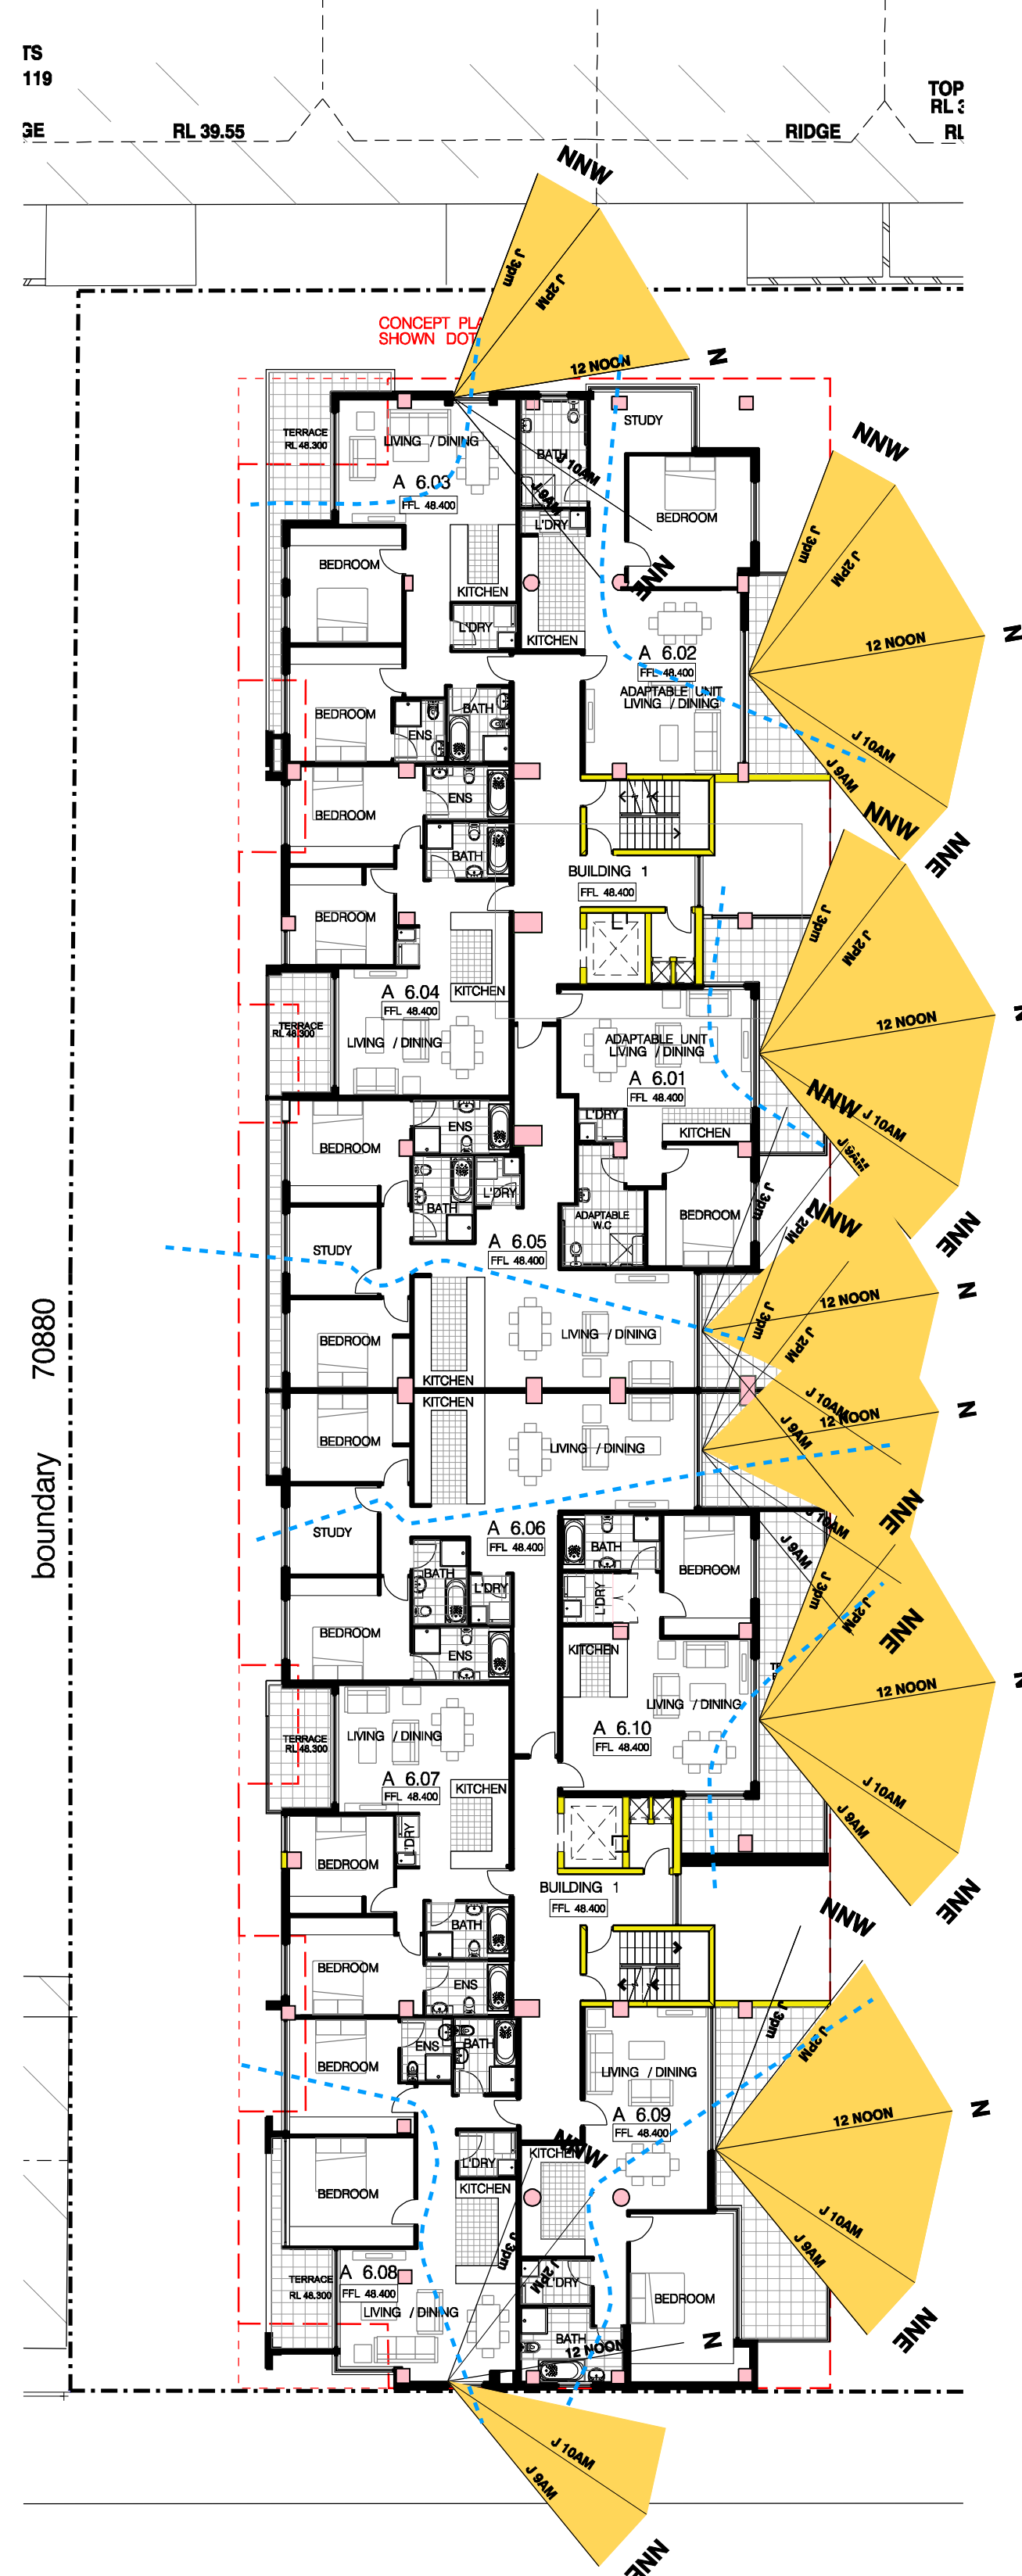

3 FIFTH FLOOR PLAN
SCALE 1:200

ARCHITECTURE & BUILDING WORKS
L8 / 4 Hogben Street,
Kogarah NSW 2217
P.O. Box 501, Dulwich Hill, 2203
Australia
Tel: (02) 8553 4744
Fax: (02) 8553 4766
Email: info@abw.com.au

Architects
Construction Managers
Interior Designers
Town Planners

PROJECT
PITT ST REDFERN
ADDRESS
134-144 PITT ST, REDFERN

1 MASTER PLAN APPROVAL ENVELOPS INDICATED ON PLAN
2 ISSUED TO THE DEPARTMENT OF PLANNING
3 ISSUED TO THE CONSULTANTS
4 ISSUED TO THE DEPARTMENT OF PLANNING
5 ISSUED TO THE DEPARTMENT OF PLANNING
Drawing Number: **A-064**
Date Printed: **7/06/2013**
Issue: **F**
Drawing Title: **3RD 4TH 5TH SOLAR ACCESS**
Drawing Status: **AUTHORITY APPROVAL**
Client: **KAYMET PTY LTD**
Project Number: **PN 0264**
This drawing should be read in conjunction with all relevant contracts, specification, reports and drawings copyright of this drawing is vested in ABW PTY LTD.