




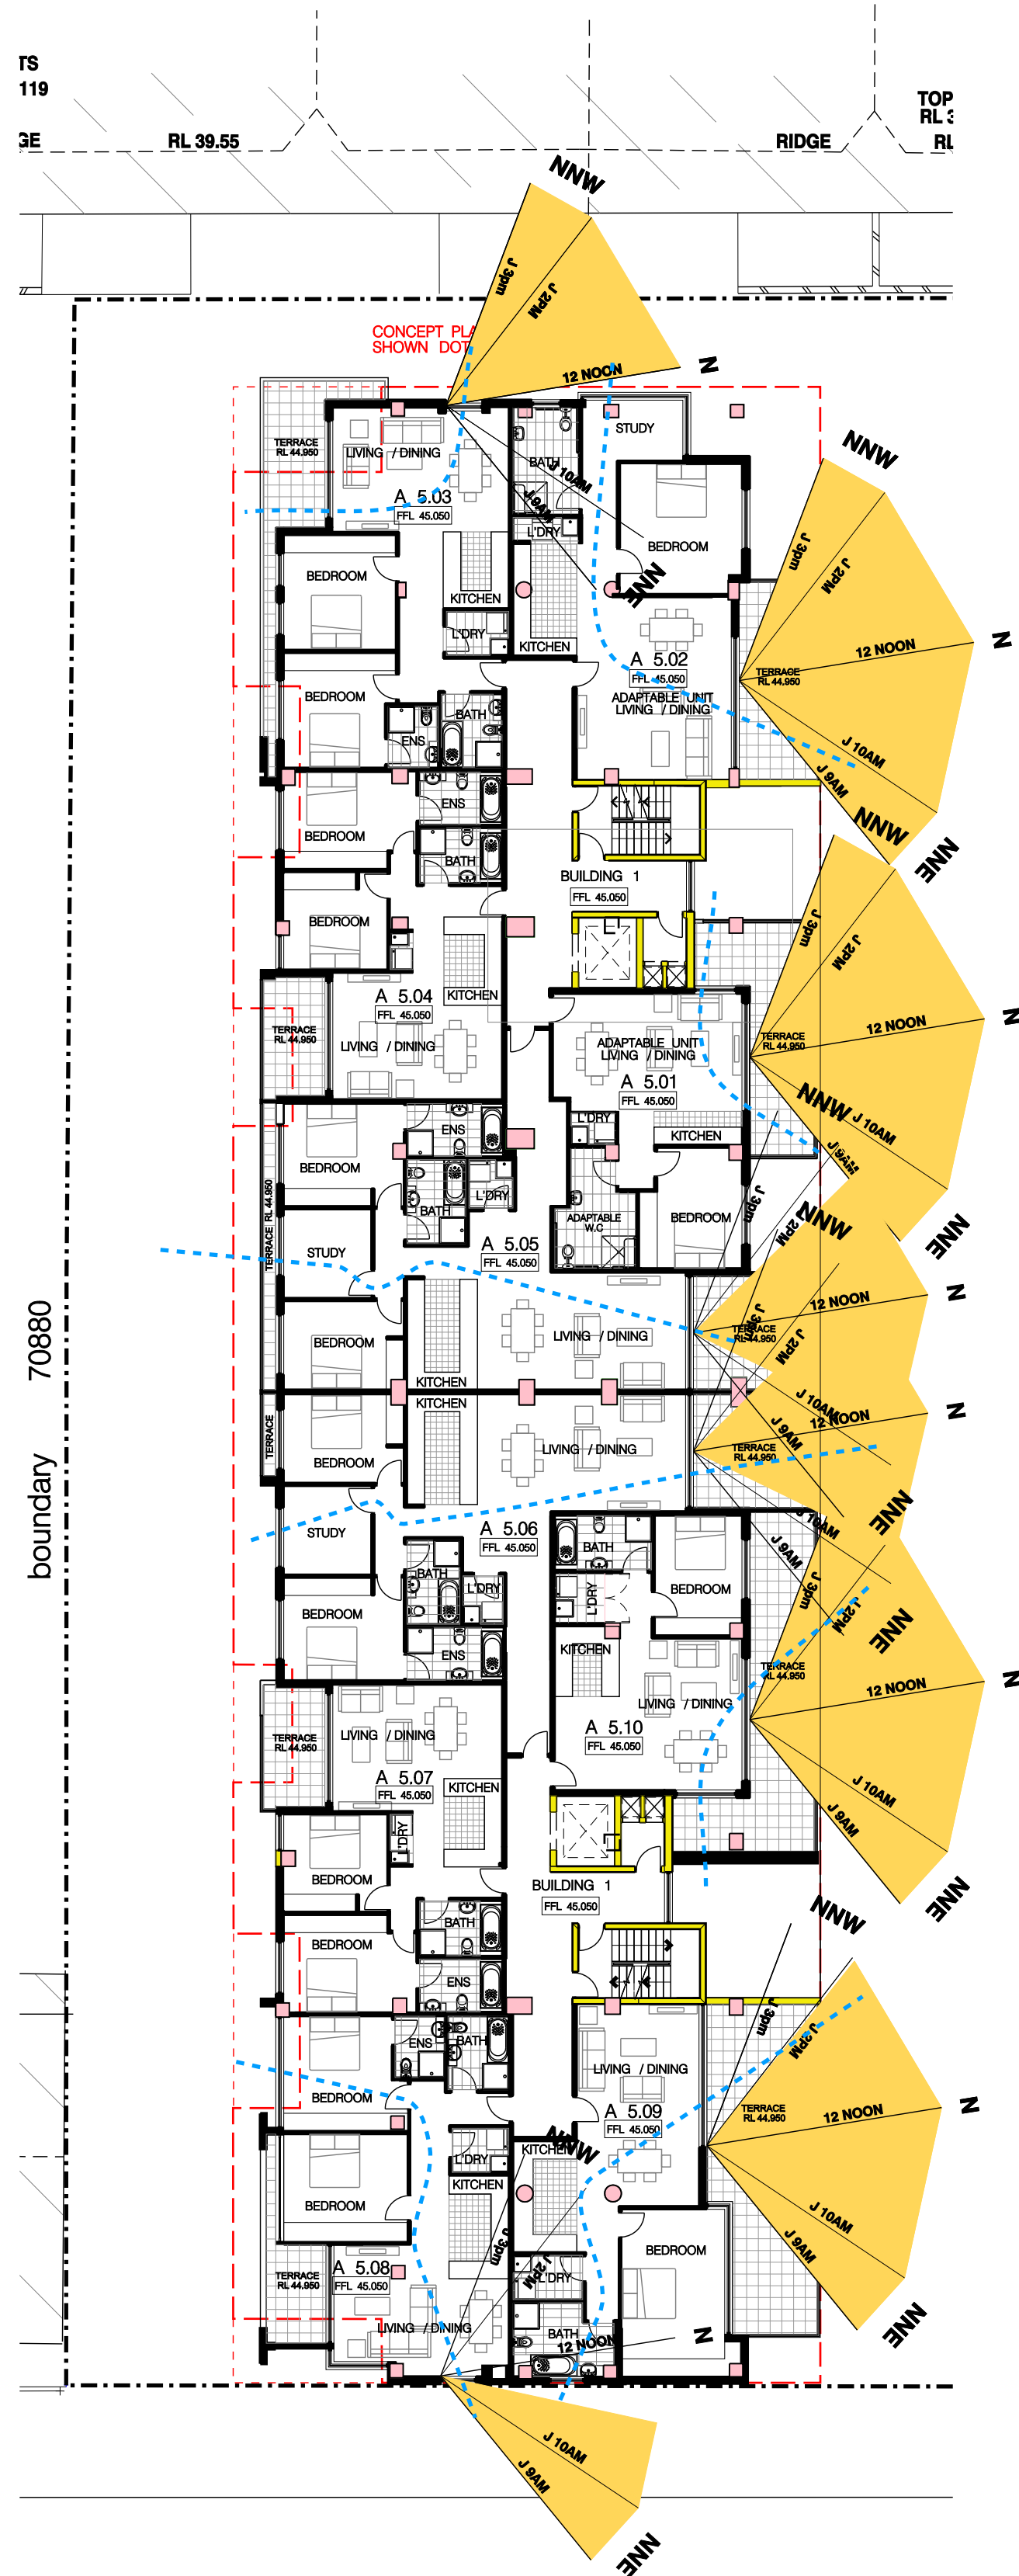


1 THIRD FLOOR PLAN
SCALE 1:200

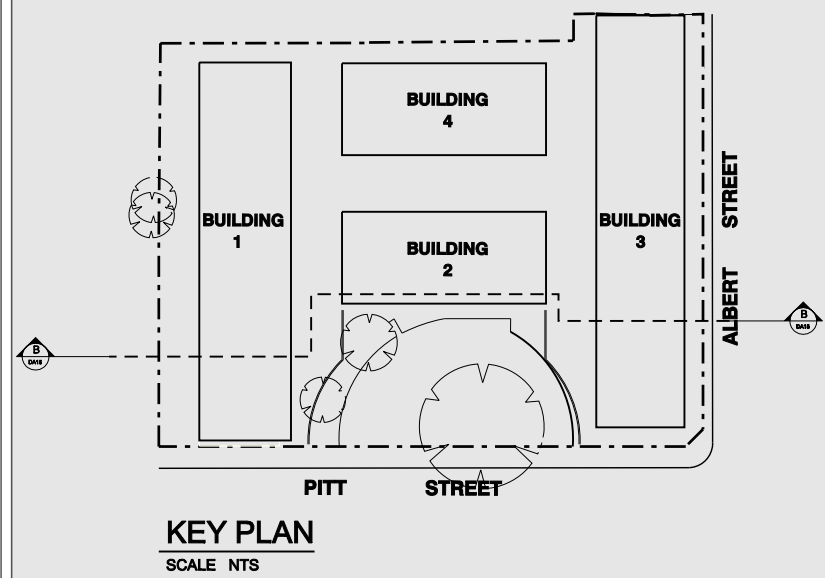

2 FOURTH FLOOR PLAN
SCALE 1:200

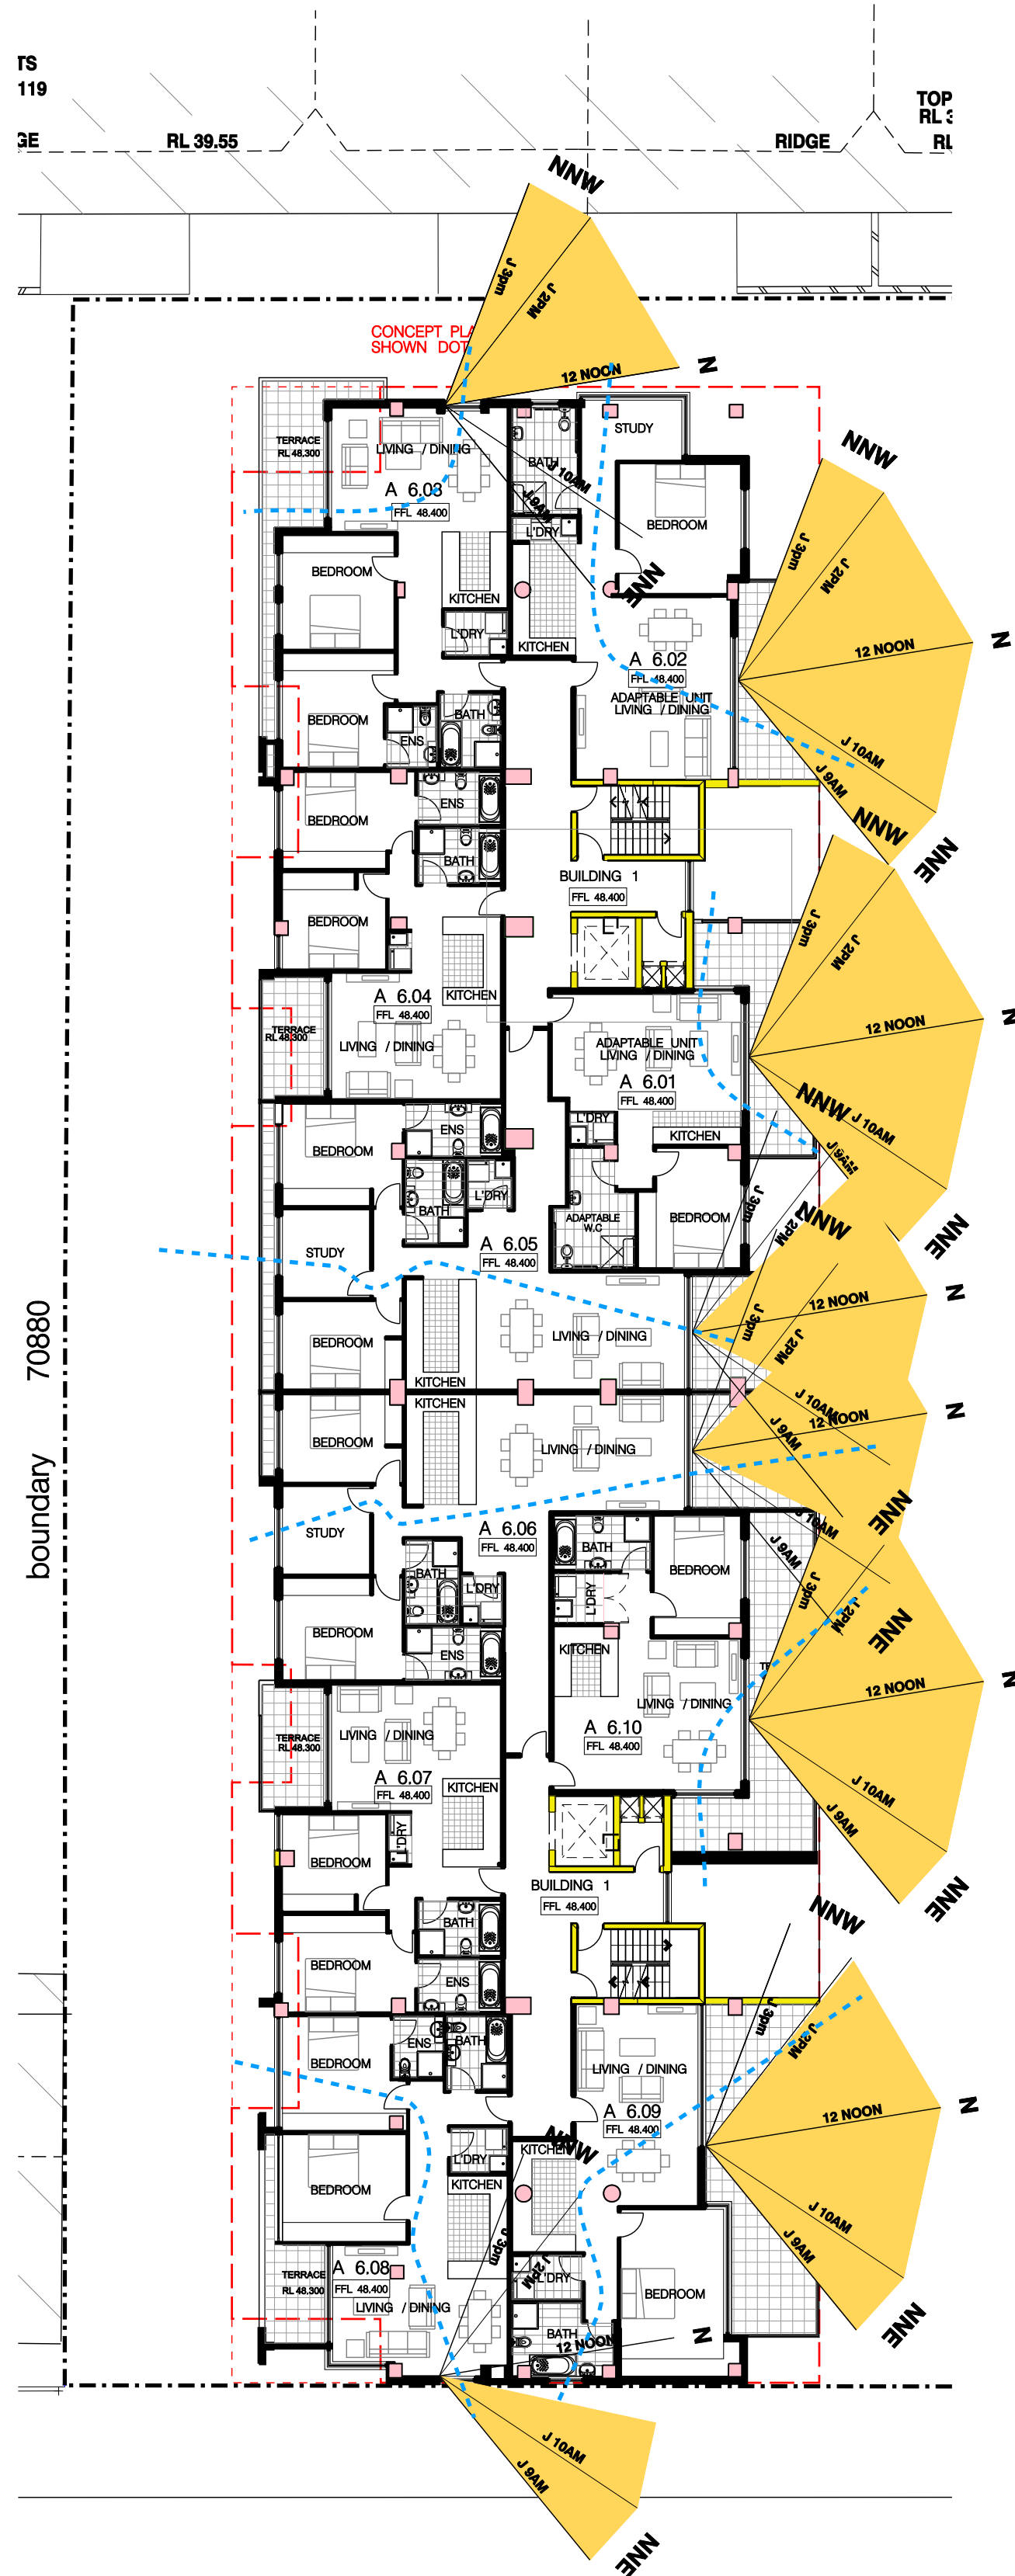

3 FIFTH FLOOR PLAN
SCALE 1:200

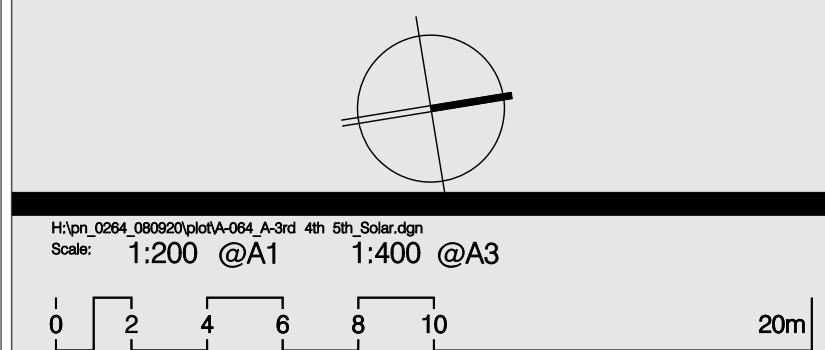

ARCHITECTURE & BUILDING WORKS
L8 / 4 Hogben Street,
Kogarah NSW 2217
P.O. Box 501, Dulwich Hill, 2203
Australia
Tel: (02) 9553 4744
Fax: (02) 9553 4766
Email: info@abworks.com.au

Architects
Construction Managers
Interior Designers
Town Planners

PROJECT
PITT ST REDFERN
ADDRESS
134-144 PITT ST, REDFERN

F	1	MASTER PLAN APPROVAL ENVELOPS INDICATED ON PLAN	GA	20/11/12
E	1	ISSUED TO THE DEPARTMENT OF PLANNING	GA	28/09/12
D	1	ISSUED TO THE CONSULTANTS	GA	07/08/12
C	1	ISSUED TO THE DEPARTMENT OF PLANNING	TL	18/12/10
B	2	ISSUED TO THE DEPARTMENT OF PLANNING	TL	18/09/09
A	1	ISSUED TO THE DEPARTMENT OF PLANNING	TL	24/03/09
A	1	ISSUED TO CLIENT FOR SIGN OFF	TL	04/12/08

Drawing Number:	A-064	Date Printed:	4/02/2013	Issue:	F
Drawing Title:	3RD 4TH 5TH SOLAR ACCESS				
Drawing Status:	AUTHORITY APPROVAL				
Drawn By:	GA	20/11/12	Checked By:	GA	28/09/12
Issued By:	GA	07/08/12	Approved By:	GA	18/12/10
Project Number:	PN 0264				
Client:	KAYMET PTY LTD				
Issue:	REVISION DESCRIPTION				
Amendments:	THIS DRAWING SHOULD BE READ IN CONJUNCTION WITH ALL RELEVANT CONTRACTS, SPECIFICATION, REPORTS AND DRAWINGS. COPYRIGHT OF THIS DRAWING IS KEPT IN A/B PTY LTD.				