

 


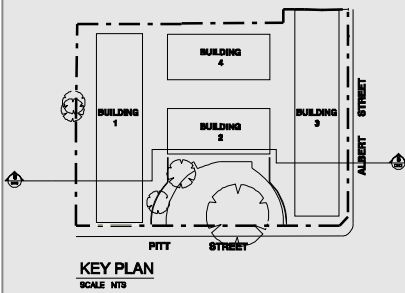

1 GROUND FLOOR PLAN
SCALE 1:200

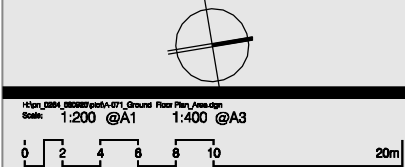

ARCHITECTURE & BUILDING WORKS
L5 / 4 Hughes Street,
Kogarah NSW 2217
P.O. Box 691, Dulwich Hill, 2003
Australia
Tel: (02) 8993 4744
Fax: (02) 8993 4788
Email: info@abw.co.nz

PITT ST REDFERN
134-144 PITT ST, REDFERN

GROUND FLOOR PLAN - AREAS
AUTHORITY APPROVAL
KAYMET PTY LTD
PN 0264

Drawing Number: A-071
Date: 7/06/2013
Issue: G
Drawing Title: GROUND FLOOR PLAN - AREAS
Drawing Status: AUTHORITY APPROVAL
NOT TO BE USED FOR CONSTRUCTION
THIS DRAWING IS AN UNCONTROLLED COPY UNLESS STAMPED OTHERWISE
CLIENT: KAYMET PTY LTD
PROJECT NUMBER: PN 0264
THE DRAWING SHOULD BE READ IN CONJUNCTION WITH ALL RELEVANT CONTRACTS, SPECIFICATIONS, REPORTS AND DRAWINGS. COPYRIGHT OF THIS DRAWING IS VESTED IN ABW PTY LTD.