



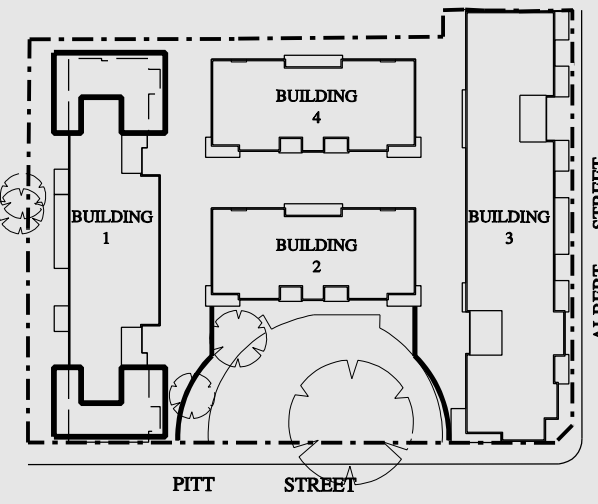

KEY PLAN
SCALE NTS

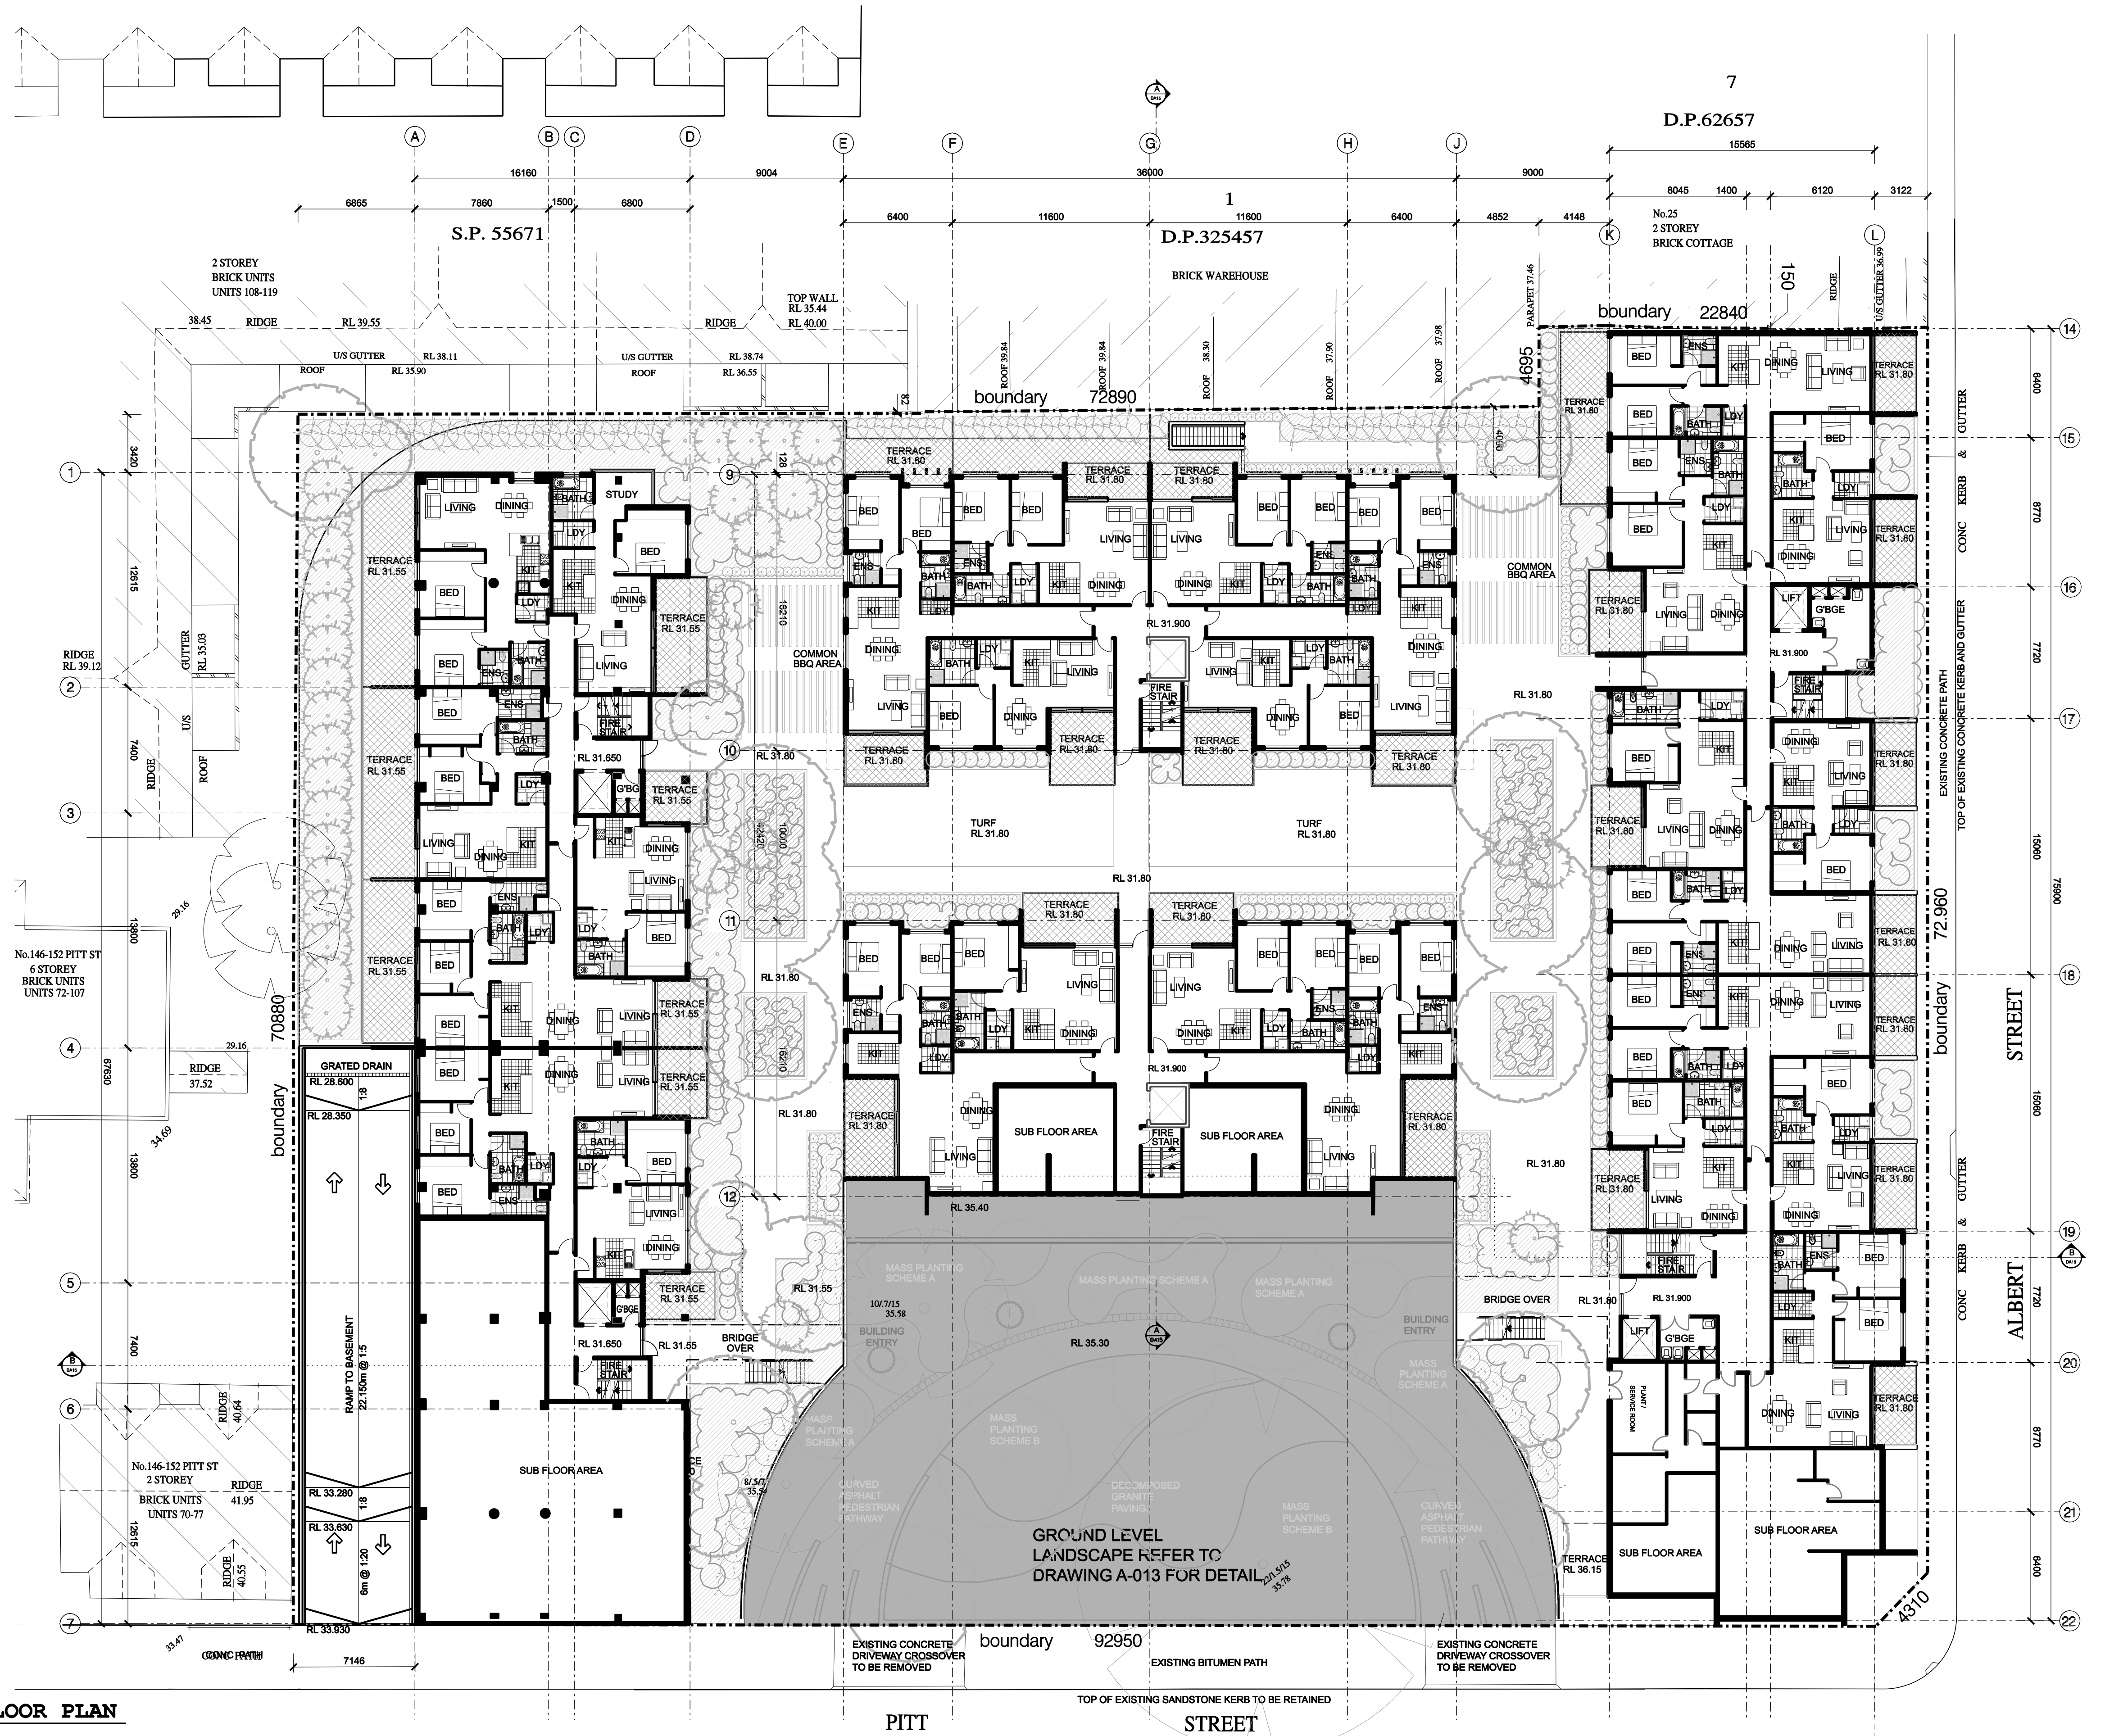

1 LOWER GROUND FLOOR PLAN
SCALE 1:200

Scale: 1:200 @A1 1:400 @A3
0 2 4 6 8 10 20m

ARCHITECTURE &
BUILDING WORKS

2 / 37 Penn Road,
Arlcliffe NSW 2205
P.O. Box 501, Dulwich Hill, 2203
Australia
Tel: (02) 9599 6411
Fax: (02) 9599 6488
Email: theabw@wifidbi.com.au

Architects
Construction Managers
Interior Designers
Town Planners

PROJECT

PITT ST REDFERN

ADDRESS

134-144 PITT ST, REDFERN

Drawing Number: A-012
Date: 3/30/2009
Issue: B1
Drawing Title: LOWER GROUND PLAN
Drawing Status: AUTHORITY APPROVAL
PLOT GENERATED BY ARCHITECTURE & BUILDING WORKS
THIS DRAWING IS AN UNCONTROLLED COPY UNLESS STAMPED OTHERWISE
KAYMET PTY LTD
PN 0264
THIS DRAWING SHOULD BE READ IN CONJUNCTION WITH ALL RELEVANT CONTRACTS, SPECIFICATIONS, REPORTS AND DRAWINGS. COPYRIGHT OF THIS DRAWING IS VESTED IN KAYMET PTY LTD.