



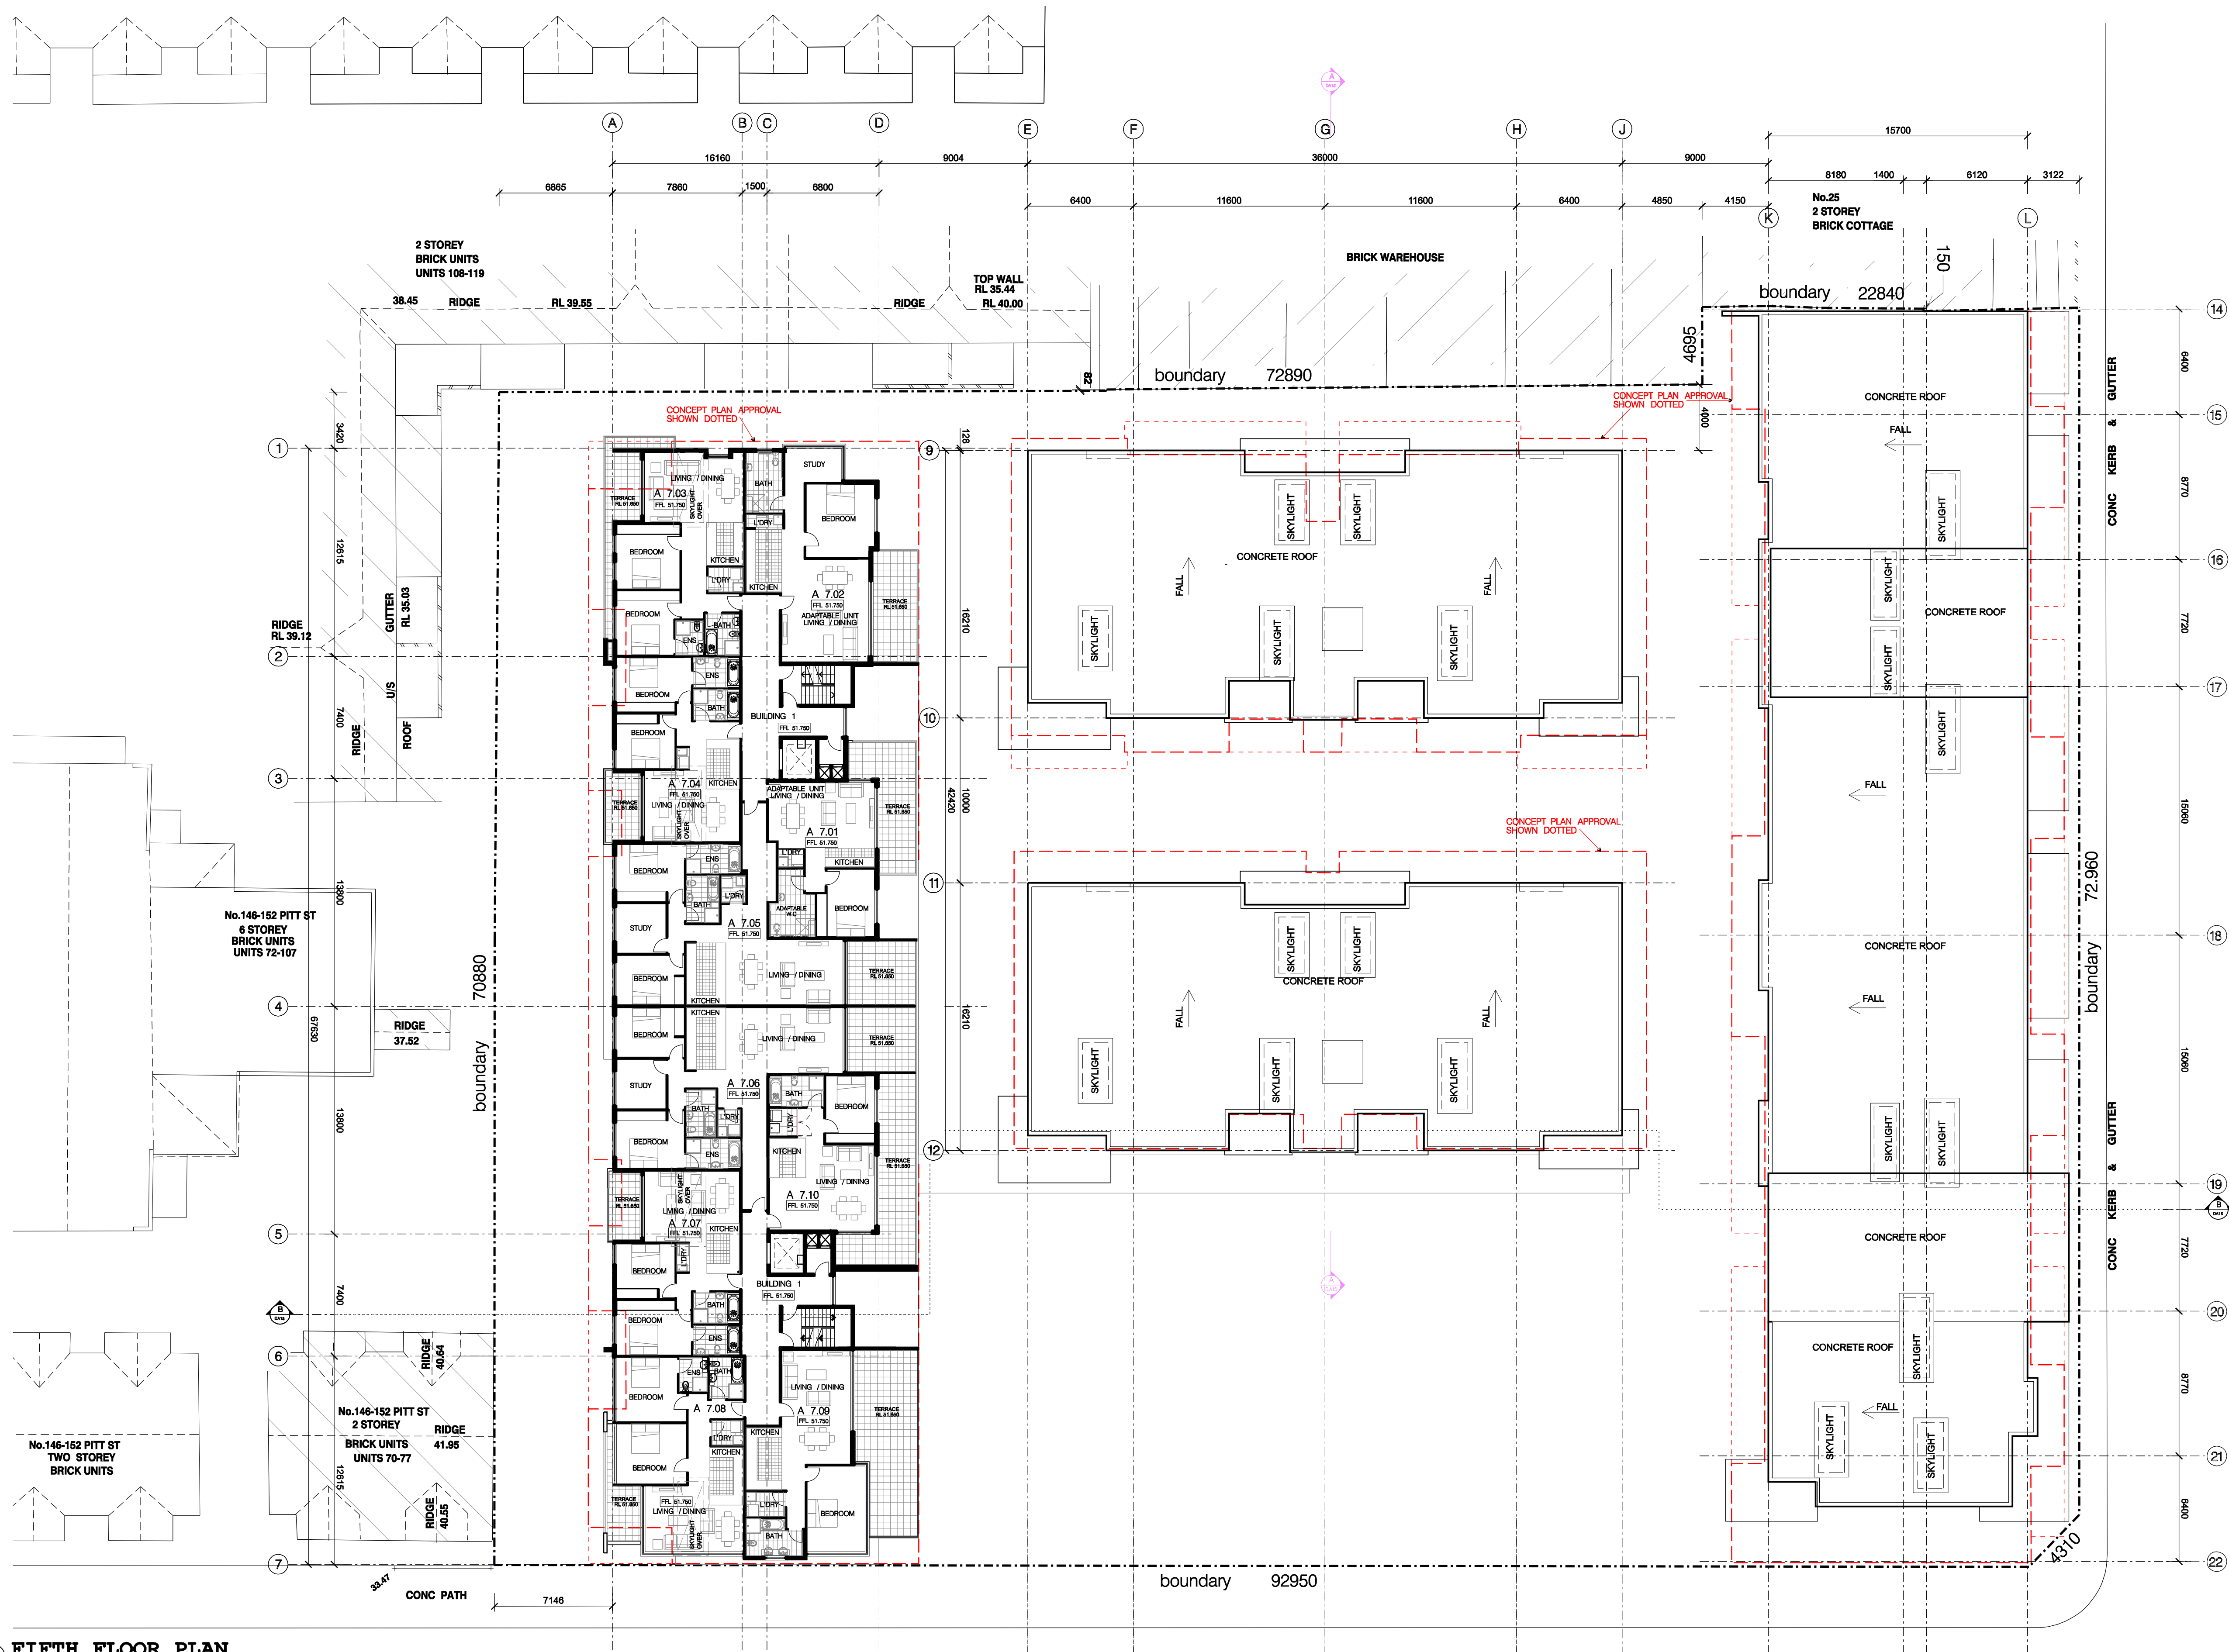

1 FIFTH FLOOR PLAN
SCALE 1:200

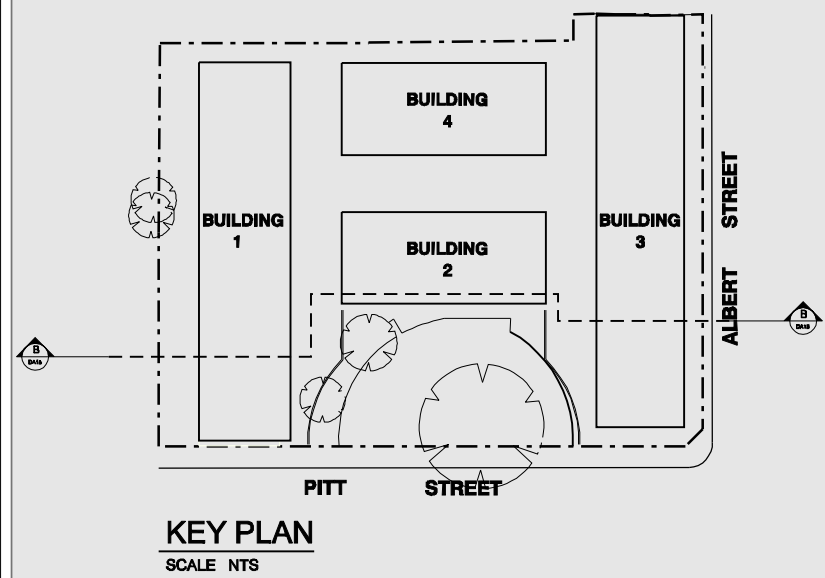

ARCHITECTURE & BUILDING WORKS
L8 / 4 Hogben Street,
Kogarah NSW 2217
P.O. Box 501, Dulwich Hill, 2203
Australia
Tel: (02) 8553 4744
Fax: (02) 9553 4766
Email: info@abwworks.com.au

Architects
Construction Managers
Interior Designers
Town Planners

PROJECT	PITT ST REDFERN				Drawing Number:	A-018	Date Printed:	7/06/2013	Issue:	F
ADDRESS	134-144 PITT ST, REDFERN				Drawing Title:	FIFTH FLOOR PLAN				
					Drawing Status:	AUTHORITY APPROVAL				
					NOT GENERATED BY ARCHITECTURE & DESIGN WORKS					
					THIS DRAWING SHOULD BE READ IN CONJUNCTION WITH ALL RELEVANT CONTRACTS, SPECIFICATION, REPORTS AND DRAWINGS. COPYRIGHT OF THIS DRAWING IS KEPT IN A&B PTY LTD.					
					Client:	KAYMET PTY LTD				
					Project Number:	PN 0264				
					THIS DRAWING SHOULD BE READ IN CONJUNCTION WITH ALL RELEVANT CONTRACTS, SPECIFICATION, REPORTS AND DRAWINGS. COPYRIGHT OF THIS DRAWING IS KEPT IN A&B PTY LTD.					