



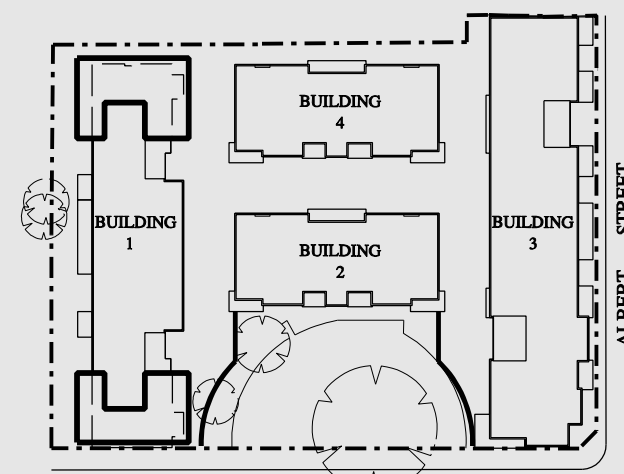


KEY PLAN
SCALE: NTS

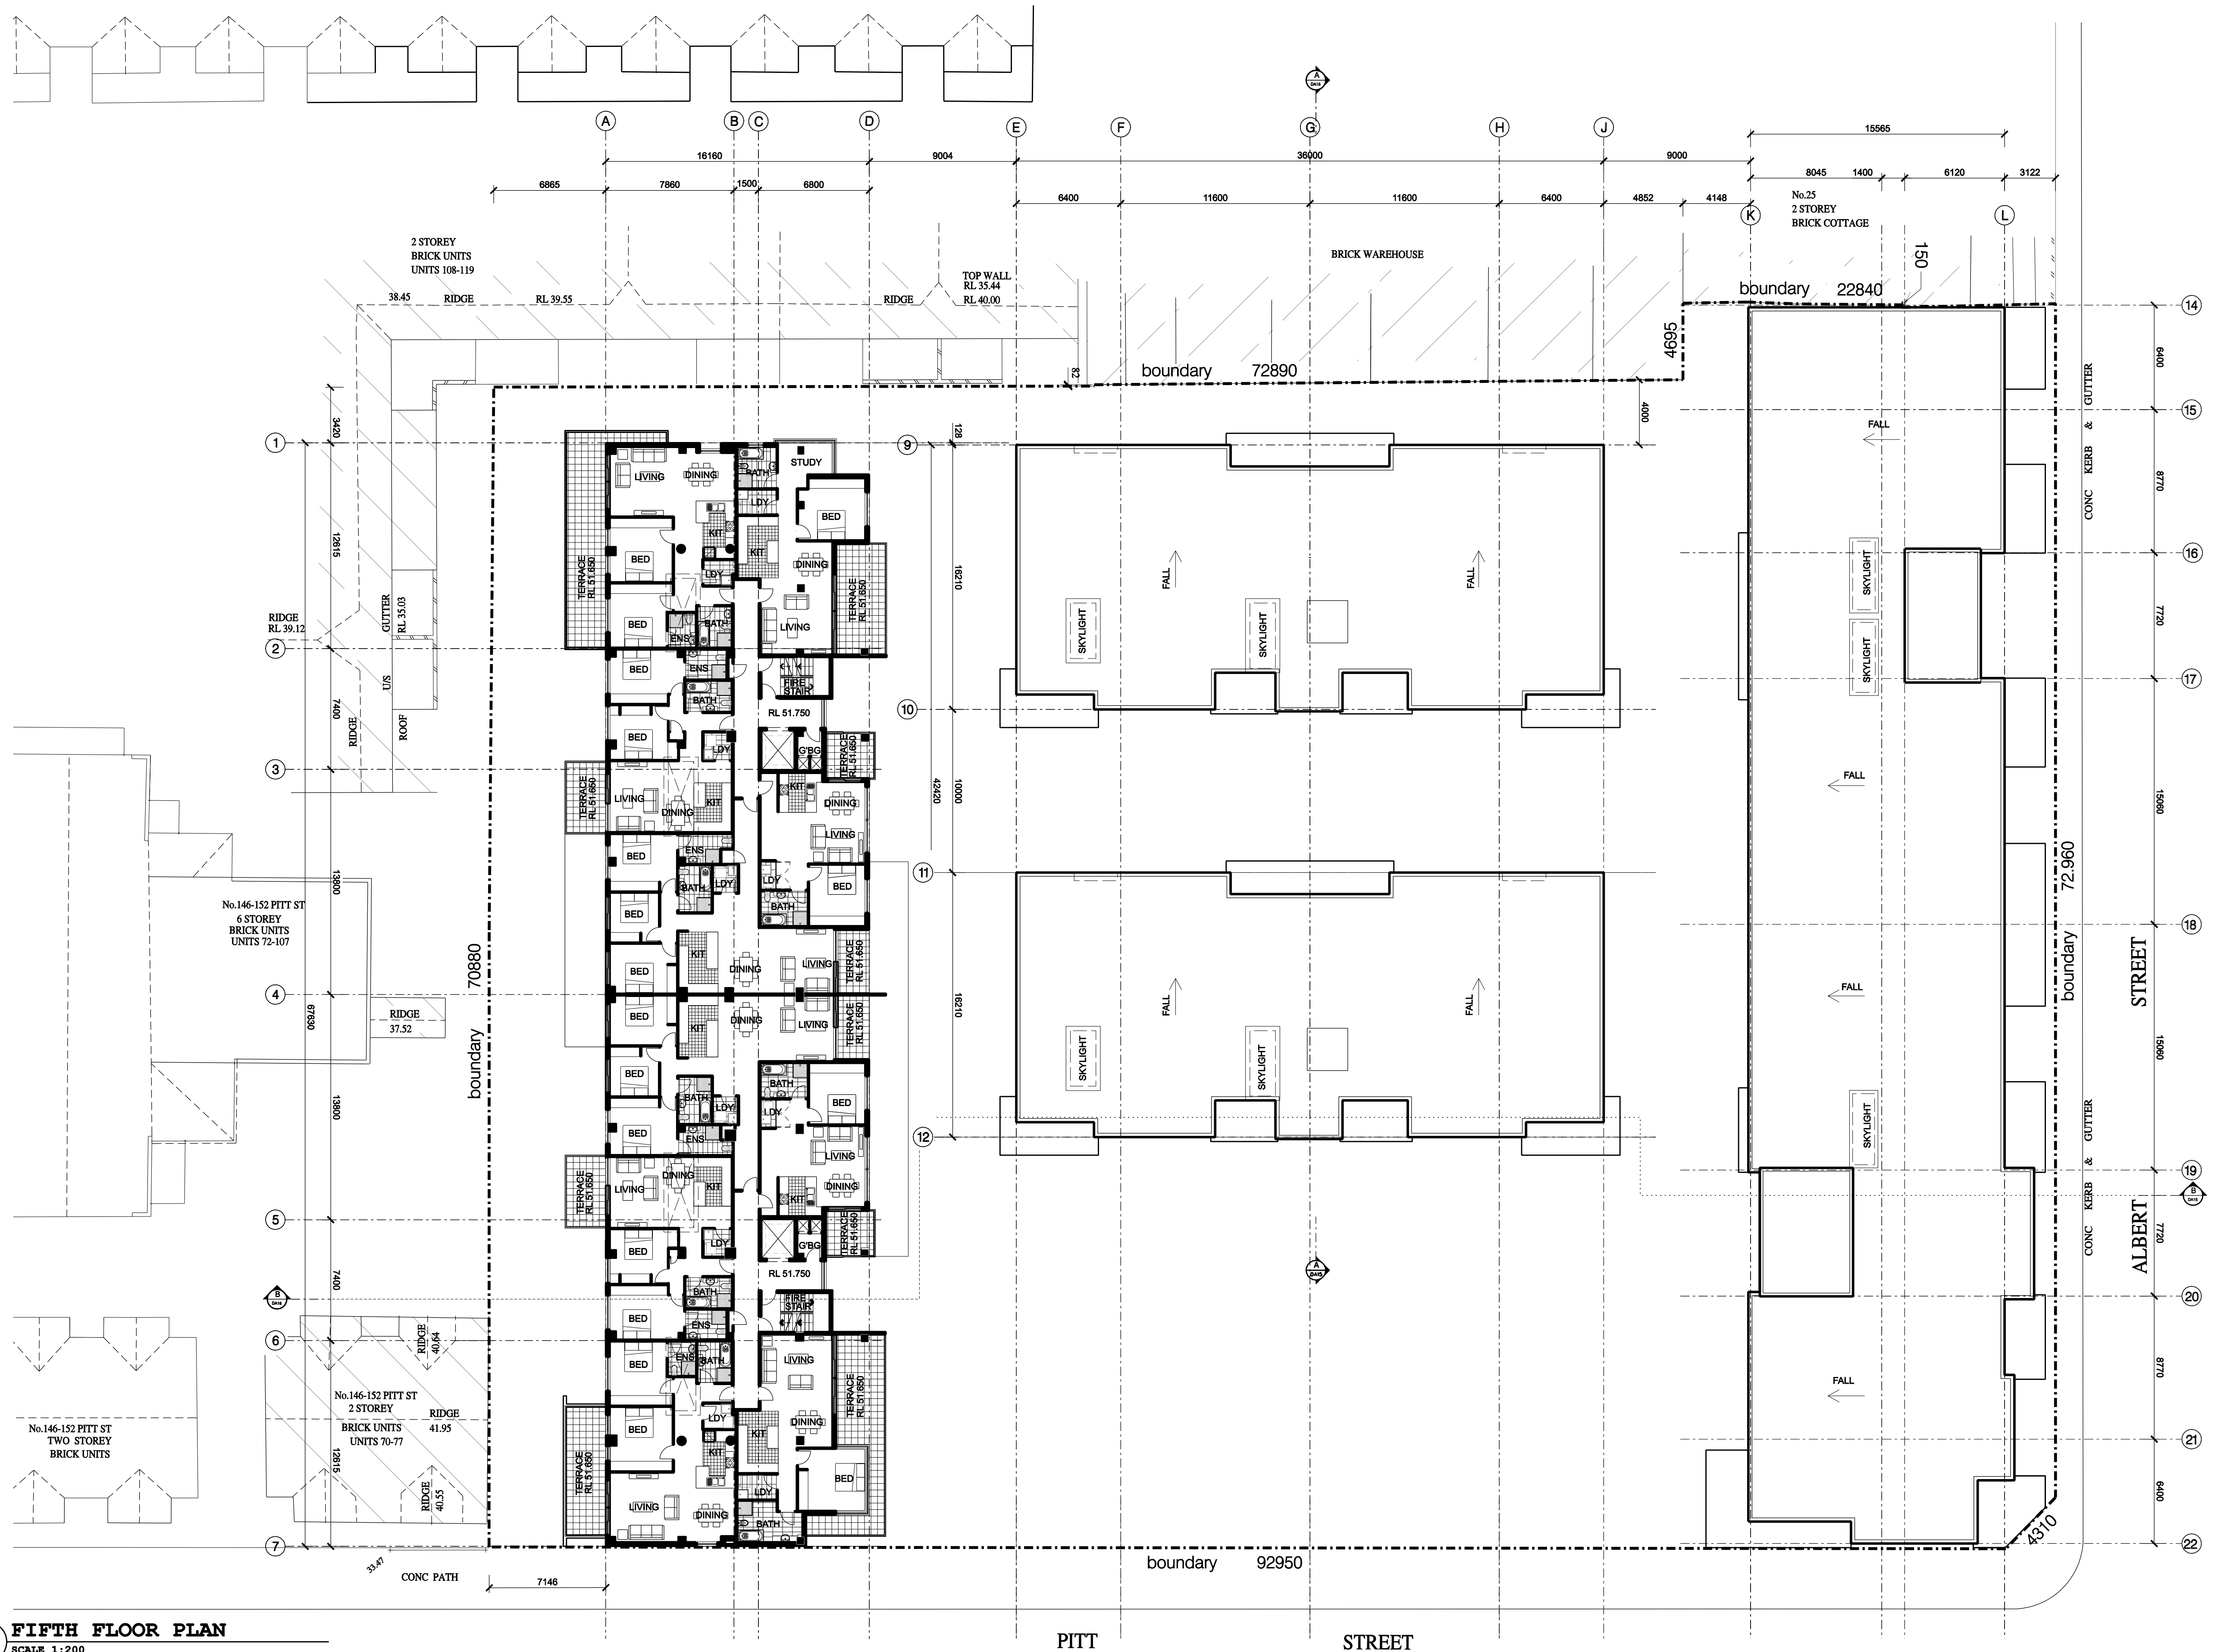

1 FIFTH FLOOR PLAN
SCALE: 1:200

Scale: 1:200 @A1 1:400 @A3
0 2 4 6 8 10 20m

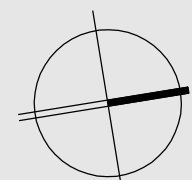

ARCHITECTURE &
BUILDING WORKS

2 / 37 Forest Road,
Avalon NSW 2205
P.O. Box 501, Dulwich Hill, 2003
Australia
Tel: (02) 9599 6411
Fax: (02) 9599 6488
Email: theabw@swiftdi.com.au

Architects
Construction Managers
Interior Designers
Town Planners

PROJECT

PITT ST REDFERN

ADDRESS

134-144 PITT ST, REDFERN

ISSUED TO THE DEPARTMENT OF PLANNING
ISSUED TO CLIENT FOR SIGN OFF
ISSUE REVISION DESCRIPTION
AMENDMENTS

Drawing Number:

A-018

Date Printed:

3/30/2009

Issue:

B1

Drawing Title:

FIFTH FLOOR PLAN

Drawing Status:

AUTHORITY APPROVAL

THIS DRAWING IS AN UNCONTROLLED COPY UNLESS STAMPED OTHERWISE
CLIENT PROJECT NUMBER

KAYMET PTY LTD PN 0264

THIS DRAWING SHOULD BE READ IN CONJUNCTION WITH ALL RELEVANT CONTRACTS, SPECIFICATION, REPORTS AND DRAWINGS. COPYRIGHT OF THIS DRAWING IS VESTED IN ABW PTY LTD.