


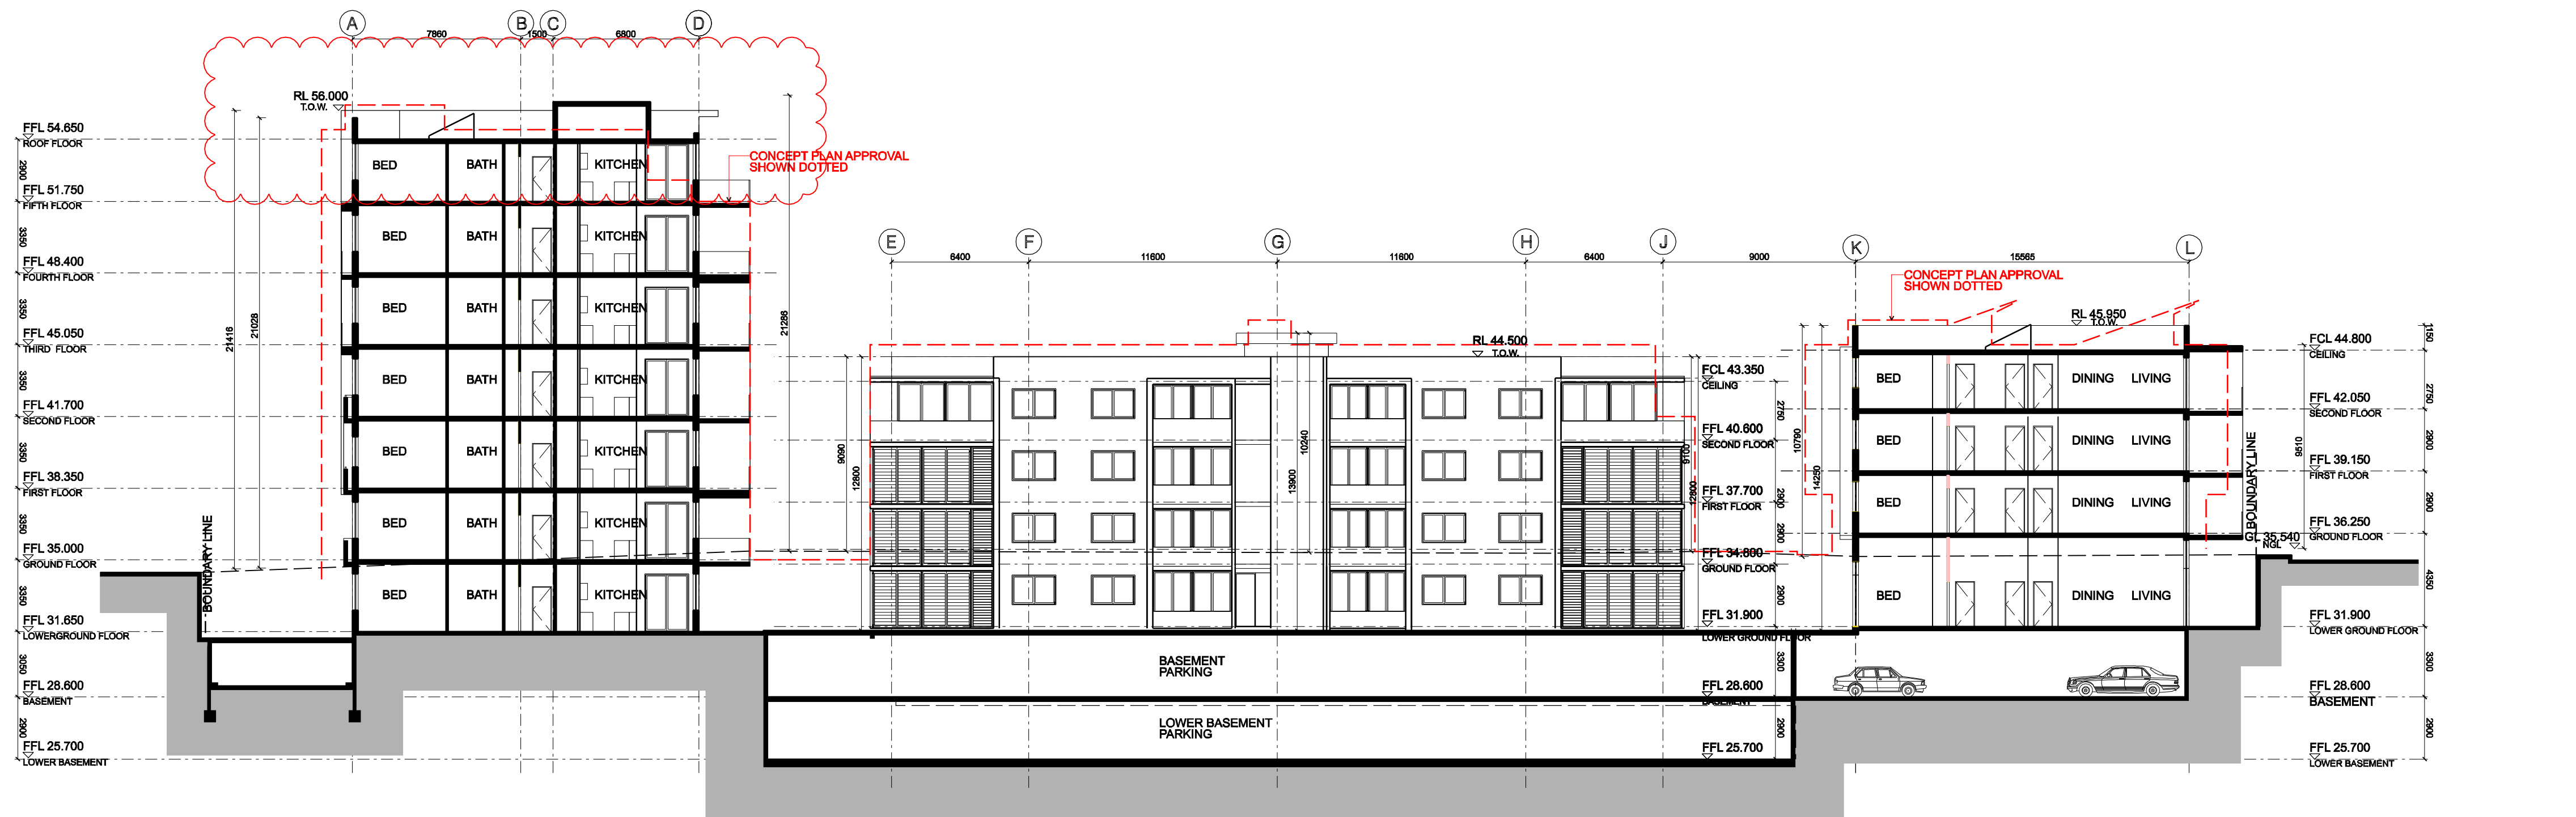


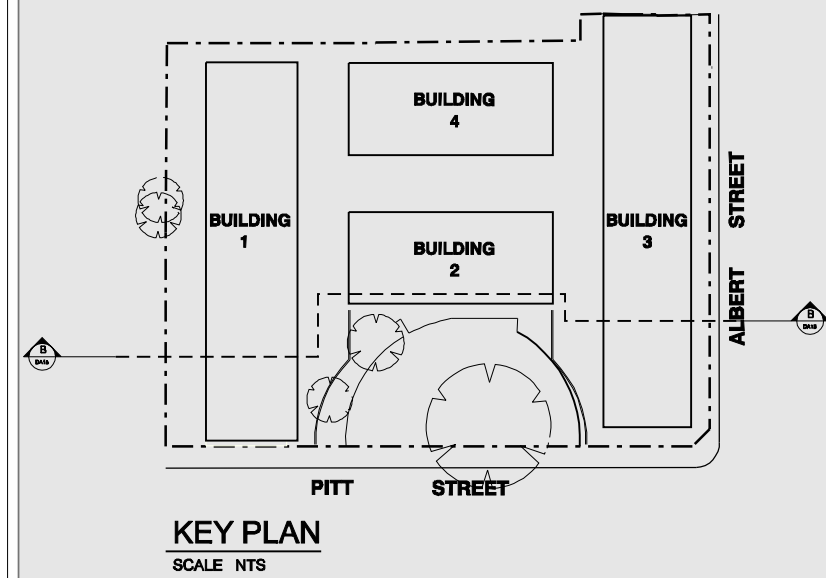

1 EAST ELEVATION BUILDING 2
SCALE 1:200

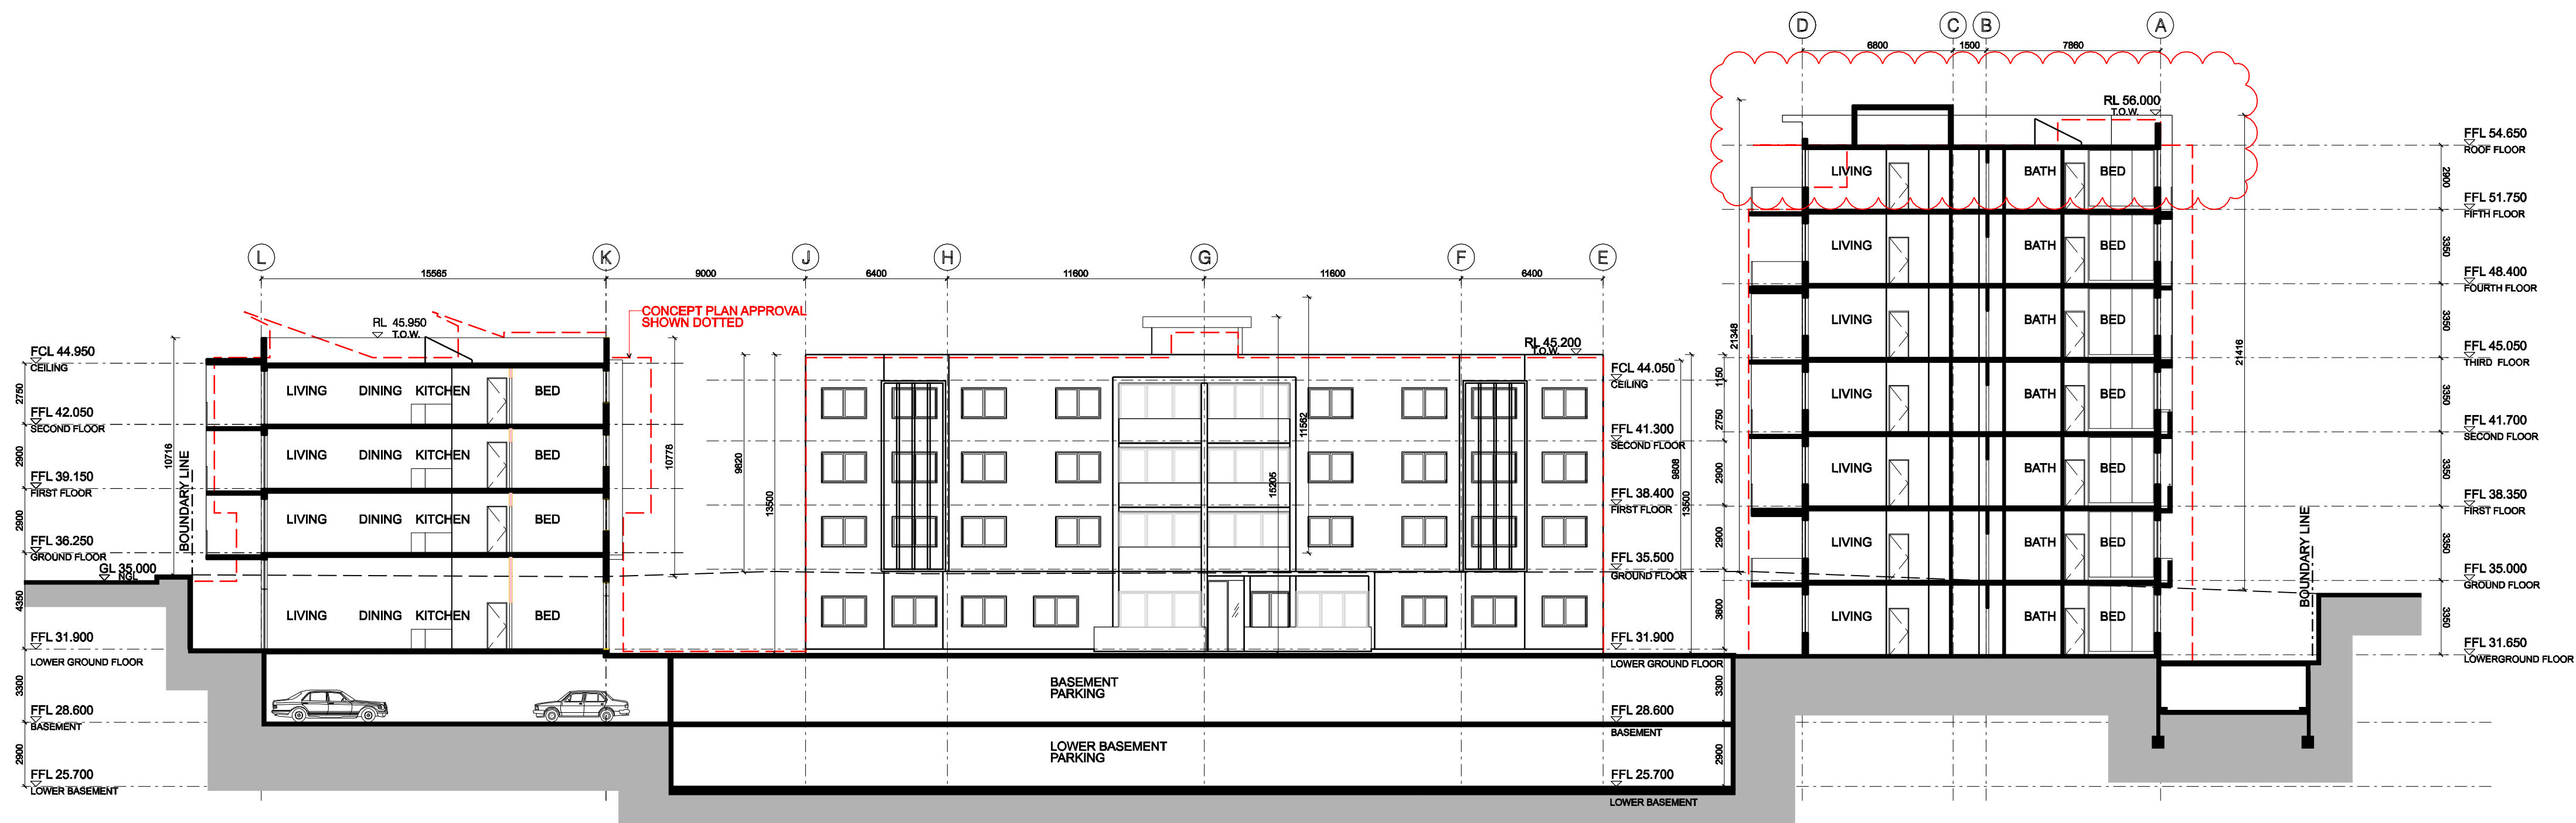

2 WEST ELEVATION BUILDING 4
SCALE 1:200

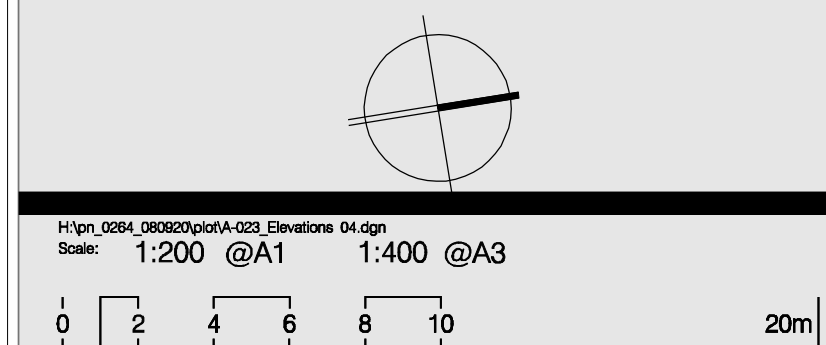

ARCHITECTURE & BUILDING WORKS
L8 / 4 Hogben Street,
Kogarah NSW 2217
P.O. Box 501, Dulwich Hill, 2203
Australia
Tel: (02) 8553 4744
Fax: (02) 8553 4766
Email: info@abw.com.au

Architects
Construction Managers
Interior Designers
Town Planners

PITT ST REDFERN

134-144 PITT ST, REDFERN

1 LOWER ROOF ABOVE UNITS 7.02 & 7.03 BY 700mm
2 MASTER PLAN APPROVAL ENVELOPS INDICATED ON PLAN
3 ISSUED TO THE DEPARTMENT OF PLANNING
4 ISSUED TO THE CONSULTANTS
5 ISSUED TO THE DEPARTMENT OF PLANNING
6 ISSUED TO THE DEPARTMENT OF PLANNING
7 ISSUED TO THE DEPARTMENT OF PLANNING
8 ISSUED TO CLIENT FOR SIGN OFF

GA 30/04/13
GA 20/11/12
GA 28/09/12
GA 07/08/12
TL 18/12/10
TL 18/09/09
TL 24/03/09
TL 04/12/08

Drawing Number: **A-023**
Drawing Title: **ELEVATIONS 04**
Drawing Status: **AUTHORITY APPROVAL**
Client: **KAYMET PTY LTD**
Project Number: **PN 0264**
Date Printed: **30/04/2013**
Issue: **G**
This drawing is an uncontrolled copy unless stamped otherwise.
THIS DRAWING SHOULD BE READ IN CONJUNCTION WITH ALL RELEVANT CONTRACTS, SPECIFICATION, REPORTS AND DRAWINGS. COPYRIGHT OF THIS DRAWING IS KEPT IN ABW PTY LTD.