




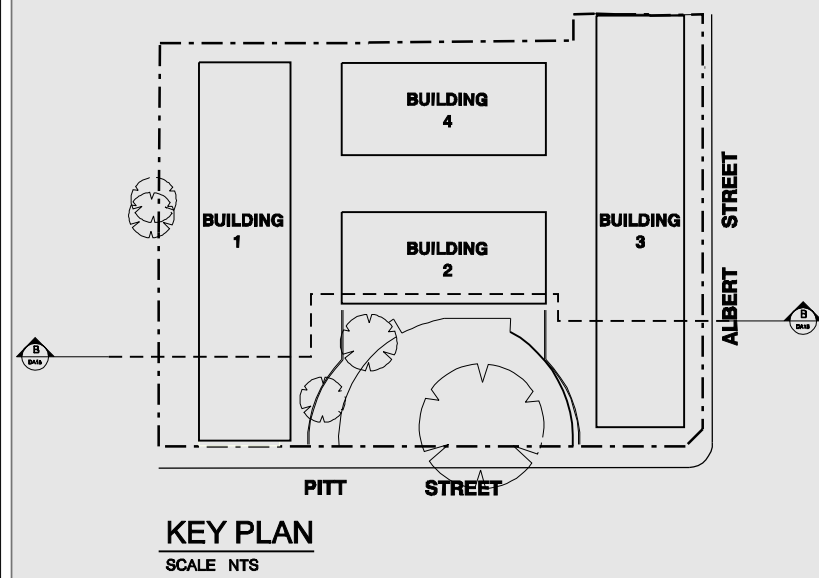

KEY PLAN
SCALE NTS

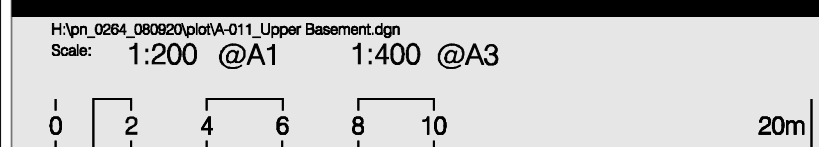

1 UPPER BASEMENT FLOOR PLAN
SCALE 1:200

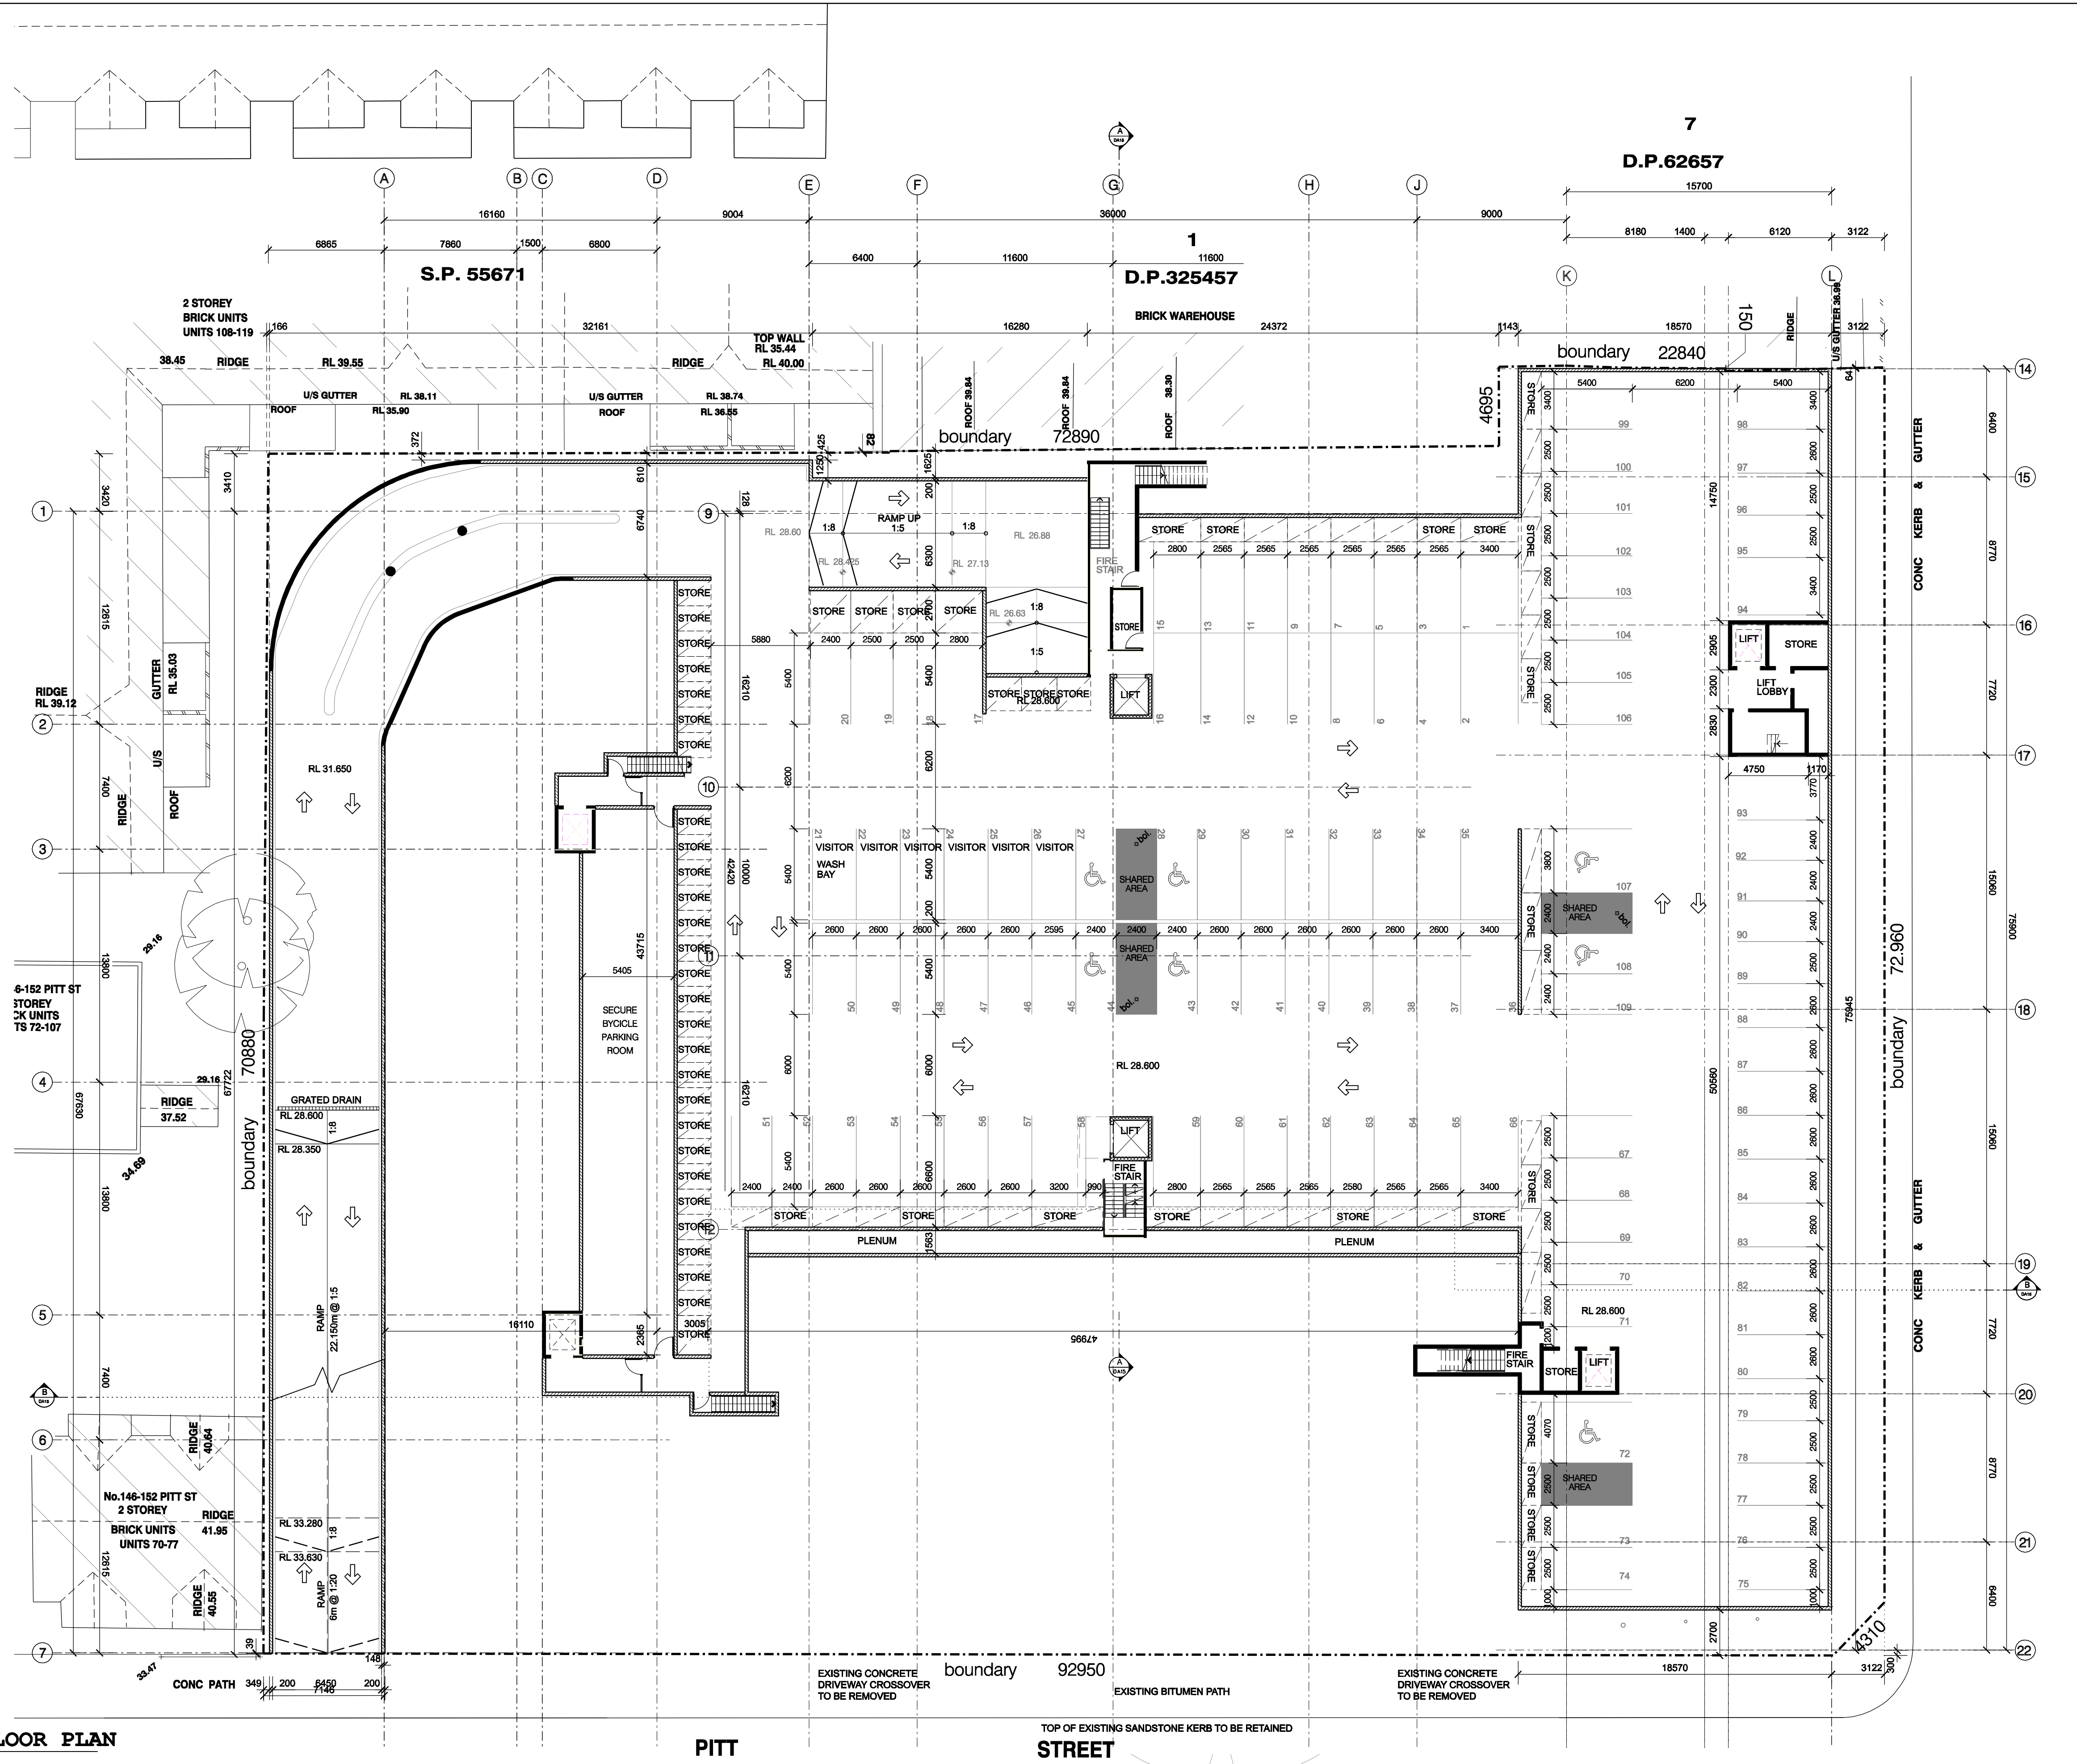

ARCHITECTURE & BUILDING WORKS
L8 / 4 Hogben Street,
Kogarah NSW 2217
P.O. Box 501, Dulwich Hill, 2203
Australia
Tel: (02) 8553 4744
Fax: (02) 8553 4766
Email: info@abwworks.com.au

Architects
Construction Managers
Interior Designers
Town Planners

PITT ST REDFERN
134-144 PITT ST, REDFERN

REV	DESCRIPTION	DATE
1	MASTER PLAN APPROVAL ENVELOPS INDICATED ON PLAN	20/11/10
2	ISSUED TO THE DEPARTMENT OF PLANNING	26/09/12
3	ISSUED TO THE CONSULTANTS	07/08/12
4	ISSUED TO THE DEPARTMENT OF PLANNING	18/12/10
5	ISSUED TO THE DEPARTMENT OF PLANNING	18/09/09
6	ISSUED TO THE DEPARTMENT OF PLANNING	24/03/09
7	ISSUED TO CLIENT FOR SIGN OFF	04/12/08

Drawing Number:	A-011	Date Printed:	4/02/2013	Issue:	F
Drawing Title:	UPPER BASEMENT PLAN				
Drawing Status:	AUTHORITY APPROVAL				
Client:	KAYMET PTY LTD				
Project Number:	PN 0264				
THIS DRAWING SHOULD BE READ IN CONJUNCTION WITH ALL RELEVANT CONTRACTS, SPECIFICATION, REPORTS AND DRAWINGS. COPYRIGHT OF THIS DRAWING IS KEPT BY KAYMET PTY LTD.					